
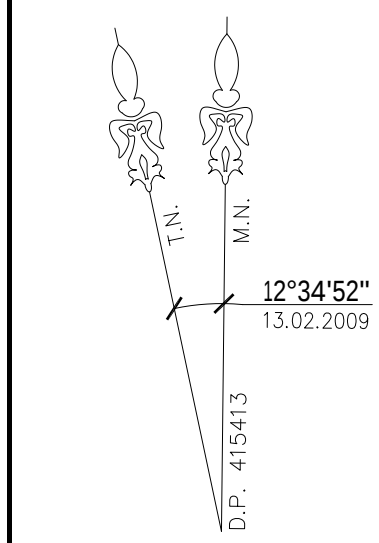


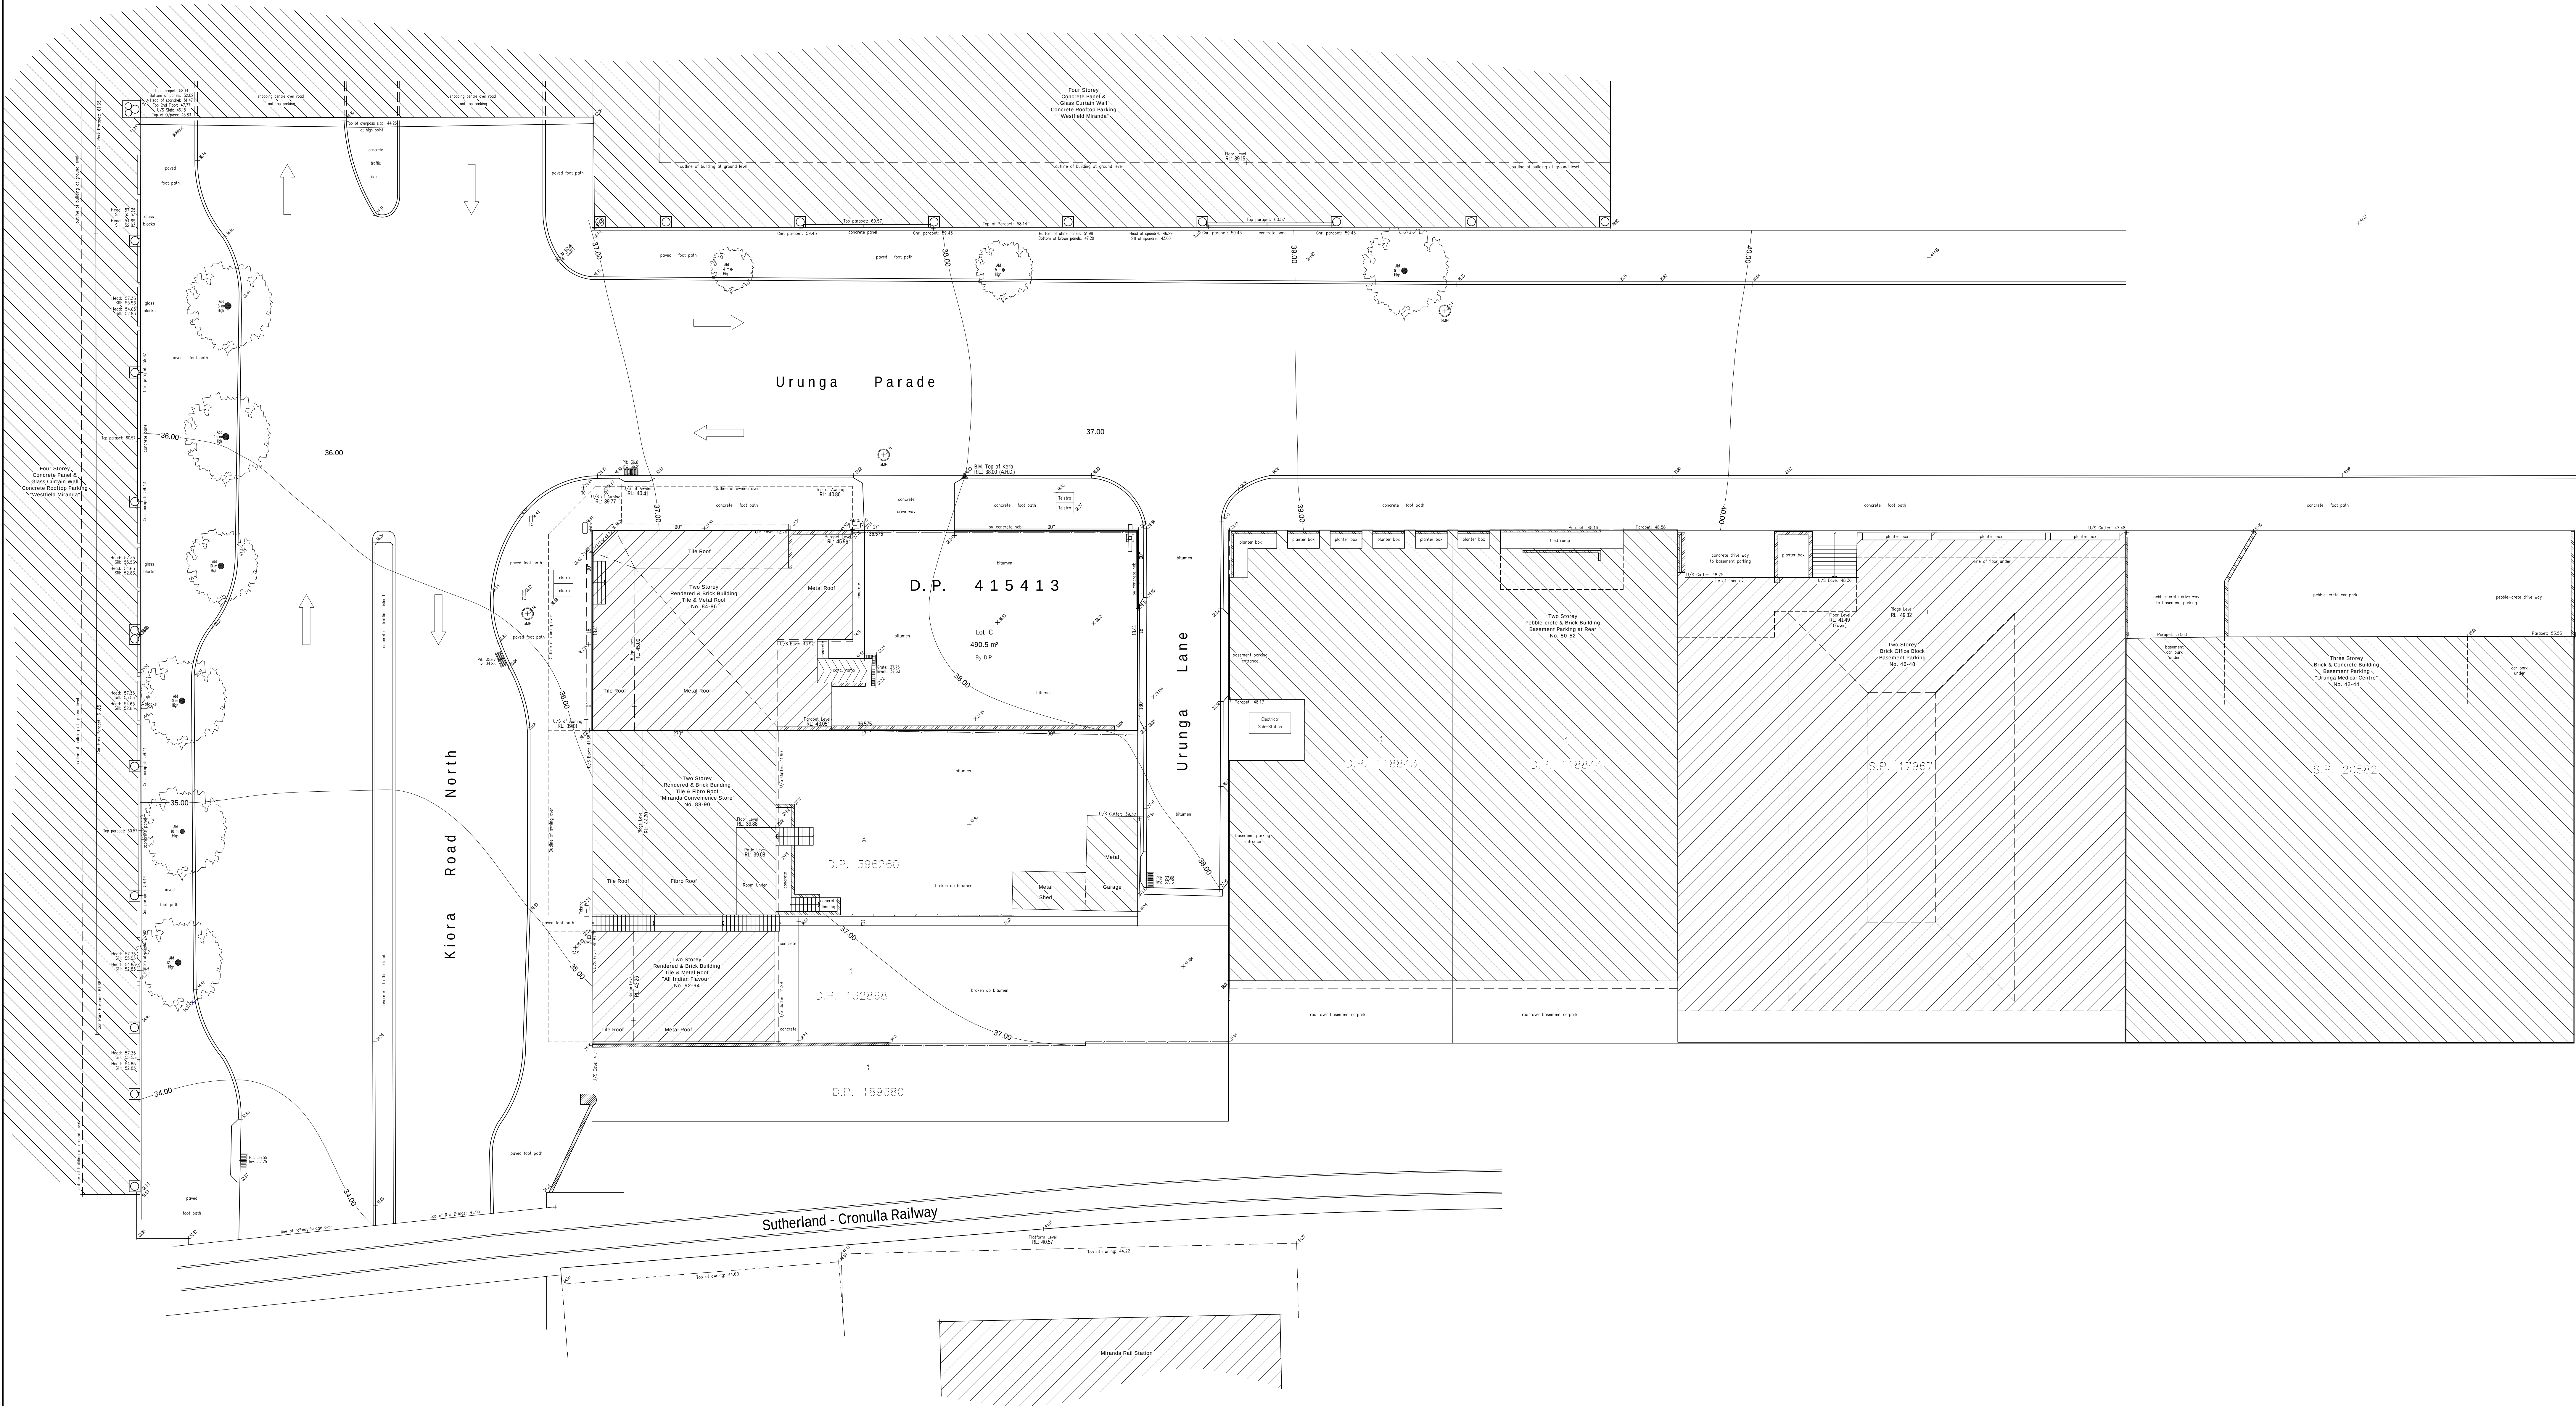

SCALE 1:150 @ A0
© Copyright John R. Holt Surveyors 2009

CAUTION NOTES

THIS PLAN IS PREPARED FOR JIM DIMOPOULOS OF GEORFOM DESIGN ARCHITECTS. THE TITLE BOUNDARIES SHOWN HEREON WERE NOT MARKED OR SURVEYED AT THE TIME OF THIS SURVEY AND HAVE BEEN DETERMINED BY PLAN DIMENSIONS ONLY AND NOT BY FIELD MEASUREMENTS. RELATIONSHIP OF IMPROVEMENTS TO BOUNDARIES ARE DIAGRAMMATIC ONLY. DISTANCES TO BOUNDARIES AND ALL SETOUT DIMENSIONS FOR CONSTRUCTION SHOULD BE SUBJECT TO FURTHER SURVEY.

THE ARCHITECT/DRAFTSPERSON AND BUILDER SHOULD VERIFY ALL DIMENSIONS SHOWN ON THIS PLAN PRIOR TO COMMENCEMENT OF ANY DESIGN AND CONSTRUCTION FOR CONFIRMATION OF THIS SURVEY. ANY DISCREPANCIES SHOULD BE CLARIFIED IN WRITING WITH JOHN R. HOLT SURVEYORS P/L PRIOR TO DESIGN AND CONSTRUCTION.

PRIOR TO ANY DESIGN, DEMOLITION, EXCAVATION OR CONSTRUCTION ON THE SITE, THE RELEVANT SERVICE AUTHORITIES SHOULD BE CONTACTED FOR LOCATION OF UNDERGROUND SERVICES AND DETAILED LOCATION OF ALL SERVICES. THIS NOTE IS AN INTEGRAL PART OF THIS PLAN.

THE DEVELOPER/OWNER/ARCHITECT AND ALL REMAINING CONTRACTORS MUST MAKE THEIR OWN INQUIRIES REGARDING THE POSITION OF ALL UNDERGROUND SERVICES. FOR BELOW GROUND SERVICES THERE IS NO ABSOLUTE CERTAINTY AS TO THE POSITION, DEPTH OR LENGTH OF THE SERVICE.

THE DEVELOPER/OWNER/ARCHITECT AND ALL REMAINING CONTRACTORS MUST UTILISE THE FREE DIAL BEFORE YOU DIG SERVICE, TELEPHONE 1100, FAX 1300652077.

THE BOUNDARY DIMENSIONS AND ORIENTATION OF NORTH HAVE BEEN COMPILED FROM DEPOSITED PLAN NUMBER 415413.

	Prepared by JOHN R. HOLT SURVEYORS PTY. LTD., 9-11 Kingsway, CRONULLA NSW 2230 P.O. Box 67, CRONULLA NSW 2230 Telephone: 9527-2580 Fax: 9527-4172		Location 84-86 Kiora Road North, MIRANDA NSW 2228 Lot C in Deposited Plan 415413	
	Client Georform Design	Survey Type Detail Survey	Media Size 1:150 @ A0	Drawn PAS
	Checked JRH	North M.M.	Scale 1:100	Date 13.02.2009
			Drawn C-26.11.2009	Job Ref. 22.044