


- LEGEND**
- NEWWORK
 - REDEVELOPMENT
 - EXISTING

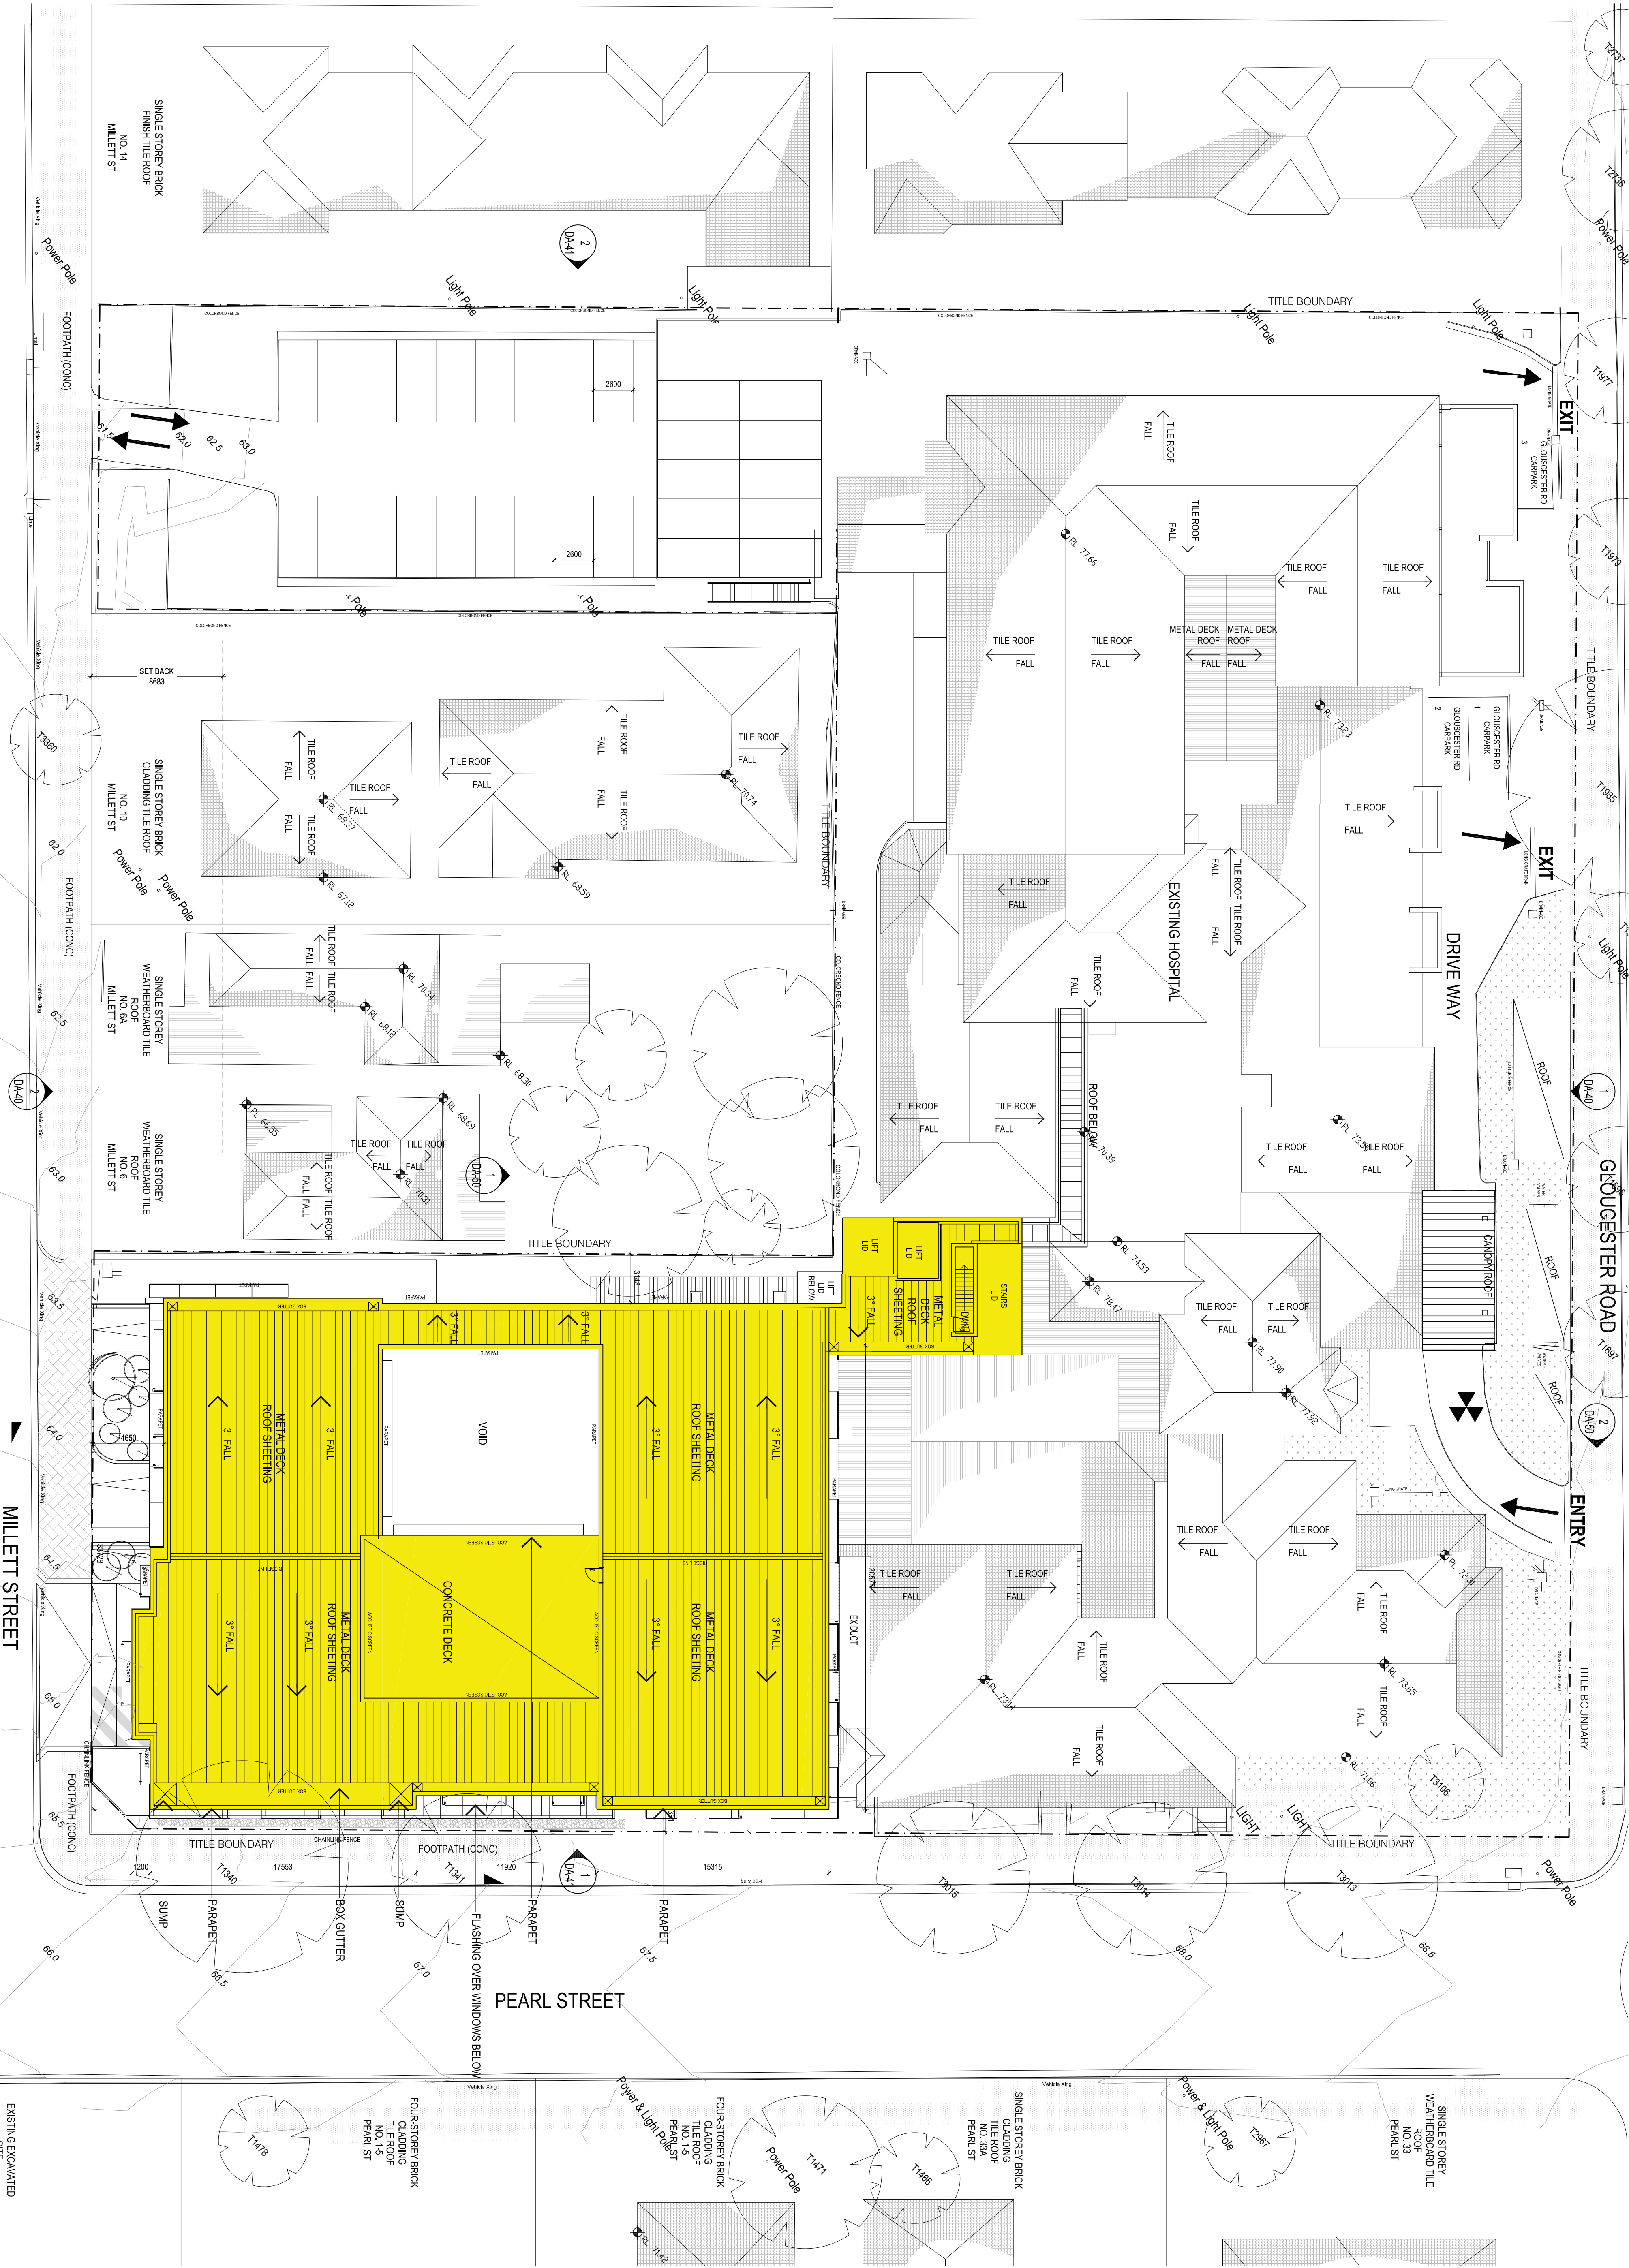

ISSUE	REVISION	DATE	ISSUE	REVISION	DATE
A	ISSUE FOR DEVELOPMENT APPROVAL	MS PW 31/08/12			

CONSULTANTS:

healthcare

healthscience

MELBOURNE

SYDNEY

REASON FOR ISSUE:

PROJECT:

DRAWING NO.:

SCALE:

PROJECT NO.:

REV: