


R ROAD

GLOUCESTER ROAD

GLOUCI

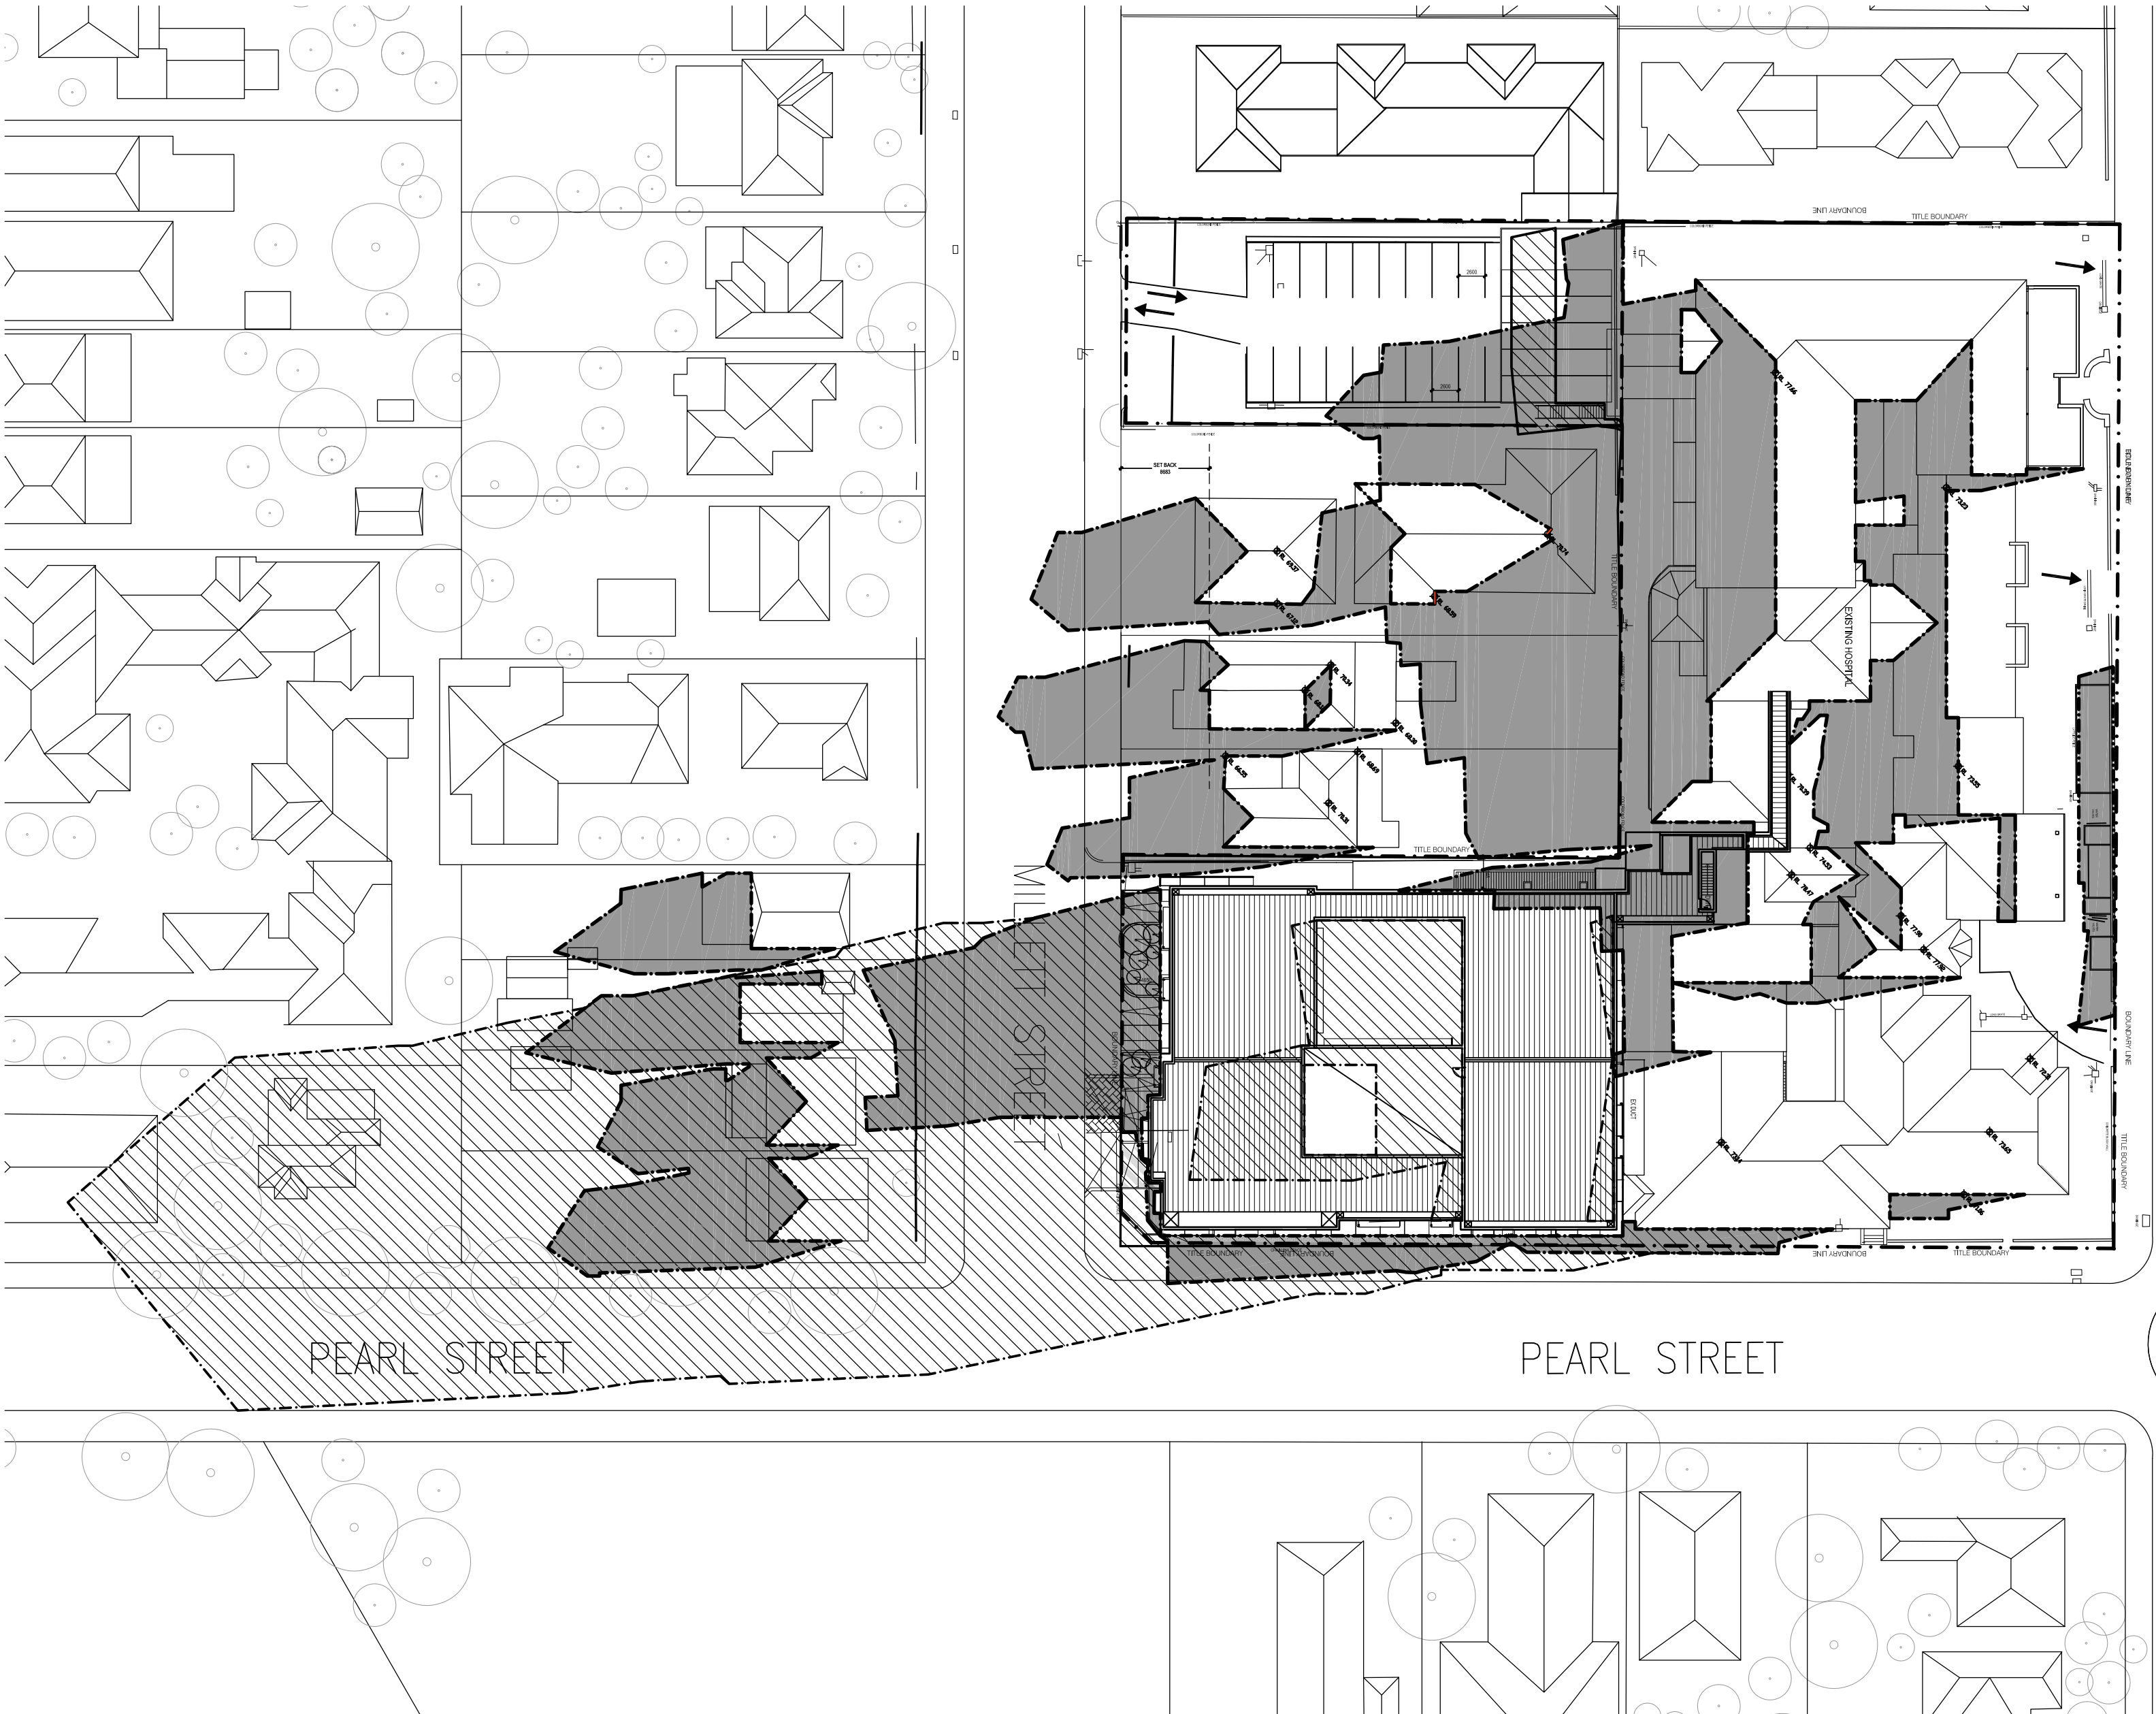

1 SUN STUDY - JUNE 9:00 PROPOSED AND EXISTING
DA-60 Scale 1:500

LEGEND

EXISTING SHADOW

NEW SHADOW


ISSUE	REVISION	DRN	CHK/APP	DATE	ISSUE	REVISION	DRN	CHK/APP	DATE
A	ISSUE FOR DEVELOPMENT APPROVAL	MS	PW	31/08/12					

CONSULTANTS:

R ROAD

GLOUCESTER ROAD

GLOUCES

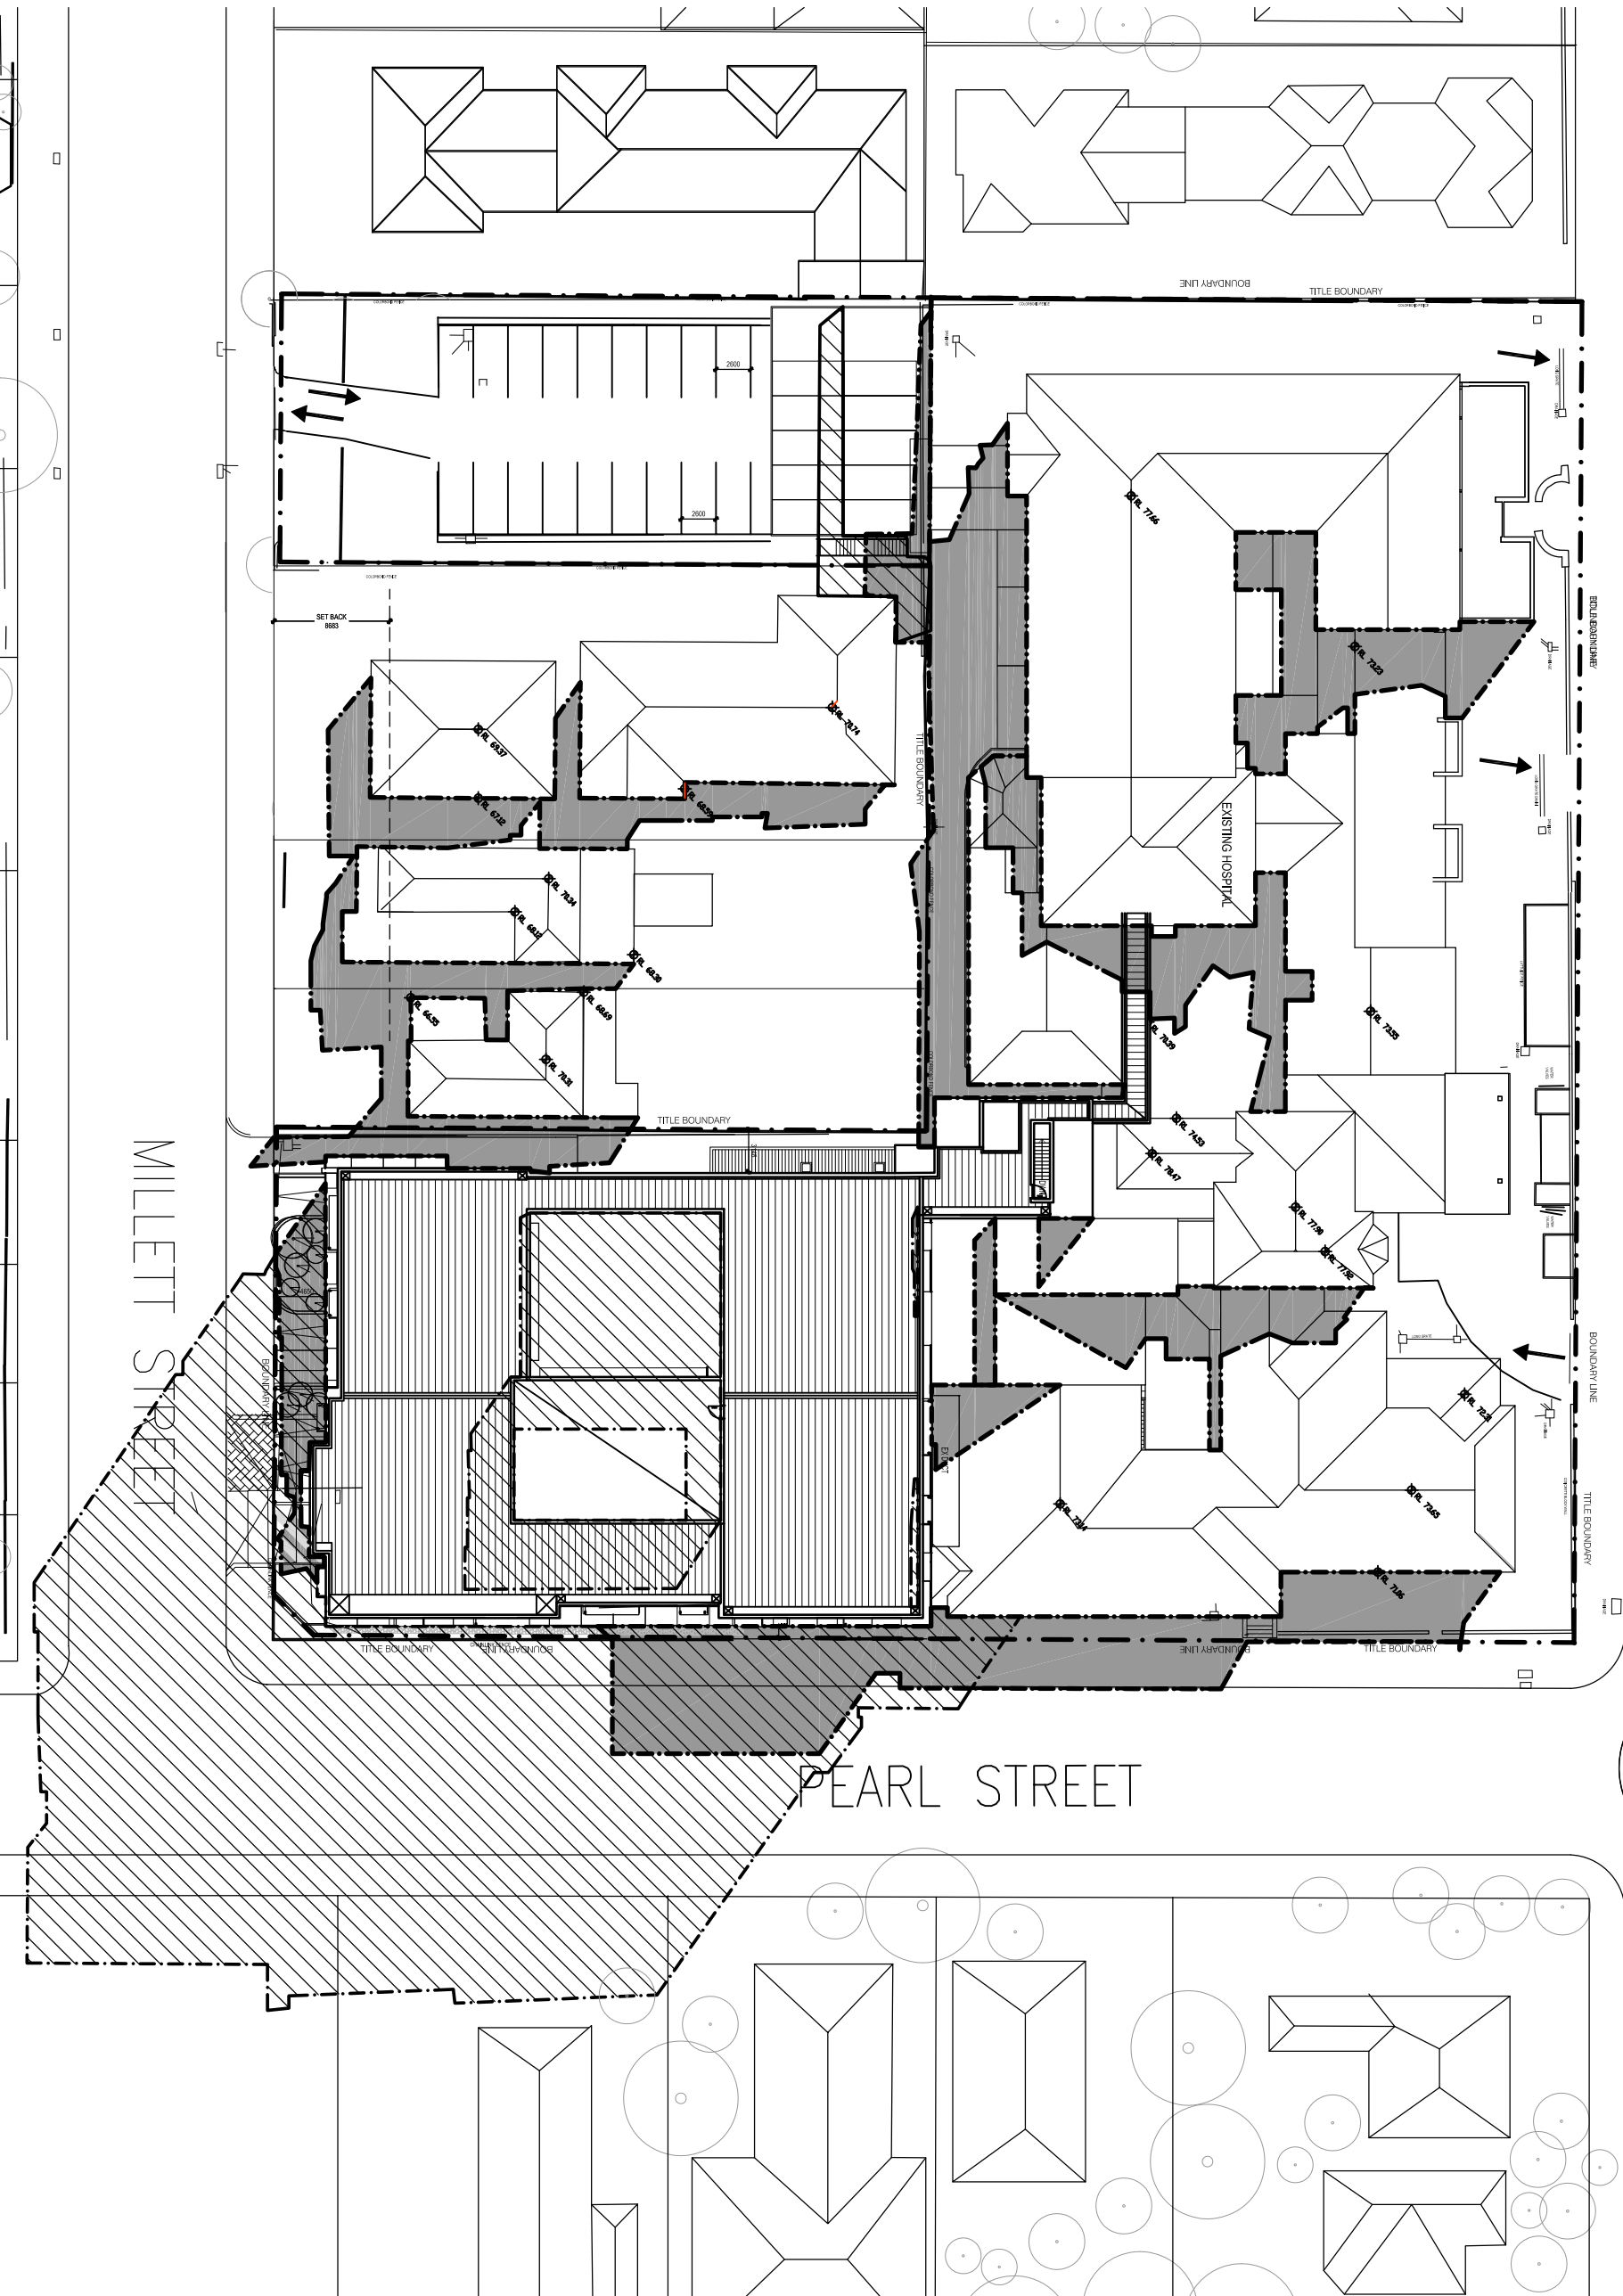

2 SUN STUDY - JUNE 12:00 PROPOSED AND EXISTING
DA-60 Scale 1:500

R ROAD

GLOUCESTER ROAD

GLOUCESTER ROAD



3 SUN STUDY - JUNE 15:00 PROPOSED AND EXISTING
DA-60 Scale 1:500

MILLETT STREET

healthcare
PLANNING CONSULTANTS science

MELBOURNE
Nechernie Place East
Level 1, 1205 Fricke Street
Melbourne VIC Australia 3000
TEL: (03) 8528 5777
FAX: (03) 8528 5744
http://www.hcsc.com.au
Email: info@hcsc.com.au
ABN: 34 650 195 170
ACN: 650 195 170

SYDNEY
Level 6, 61 Market Street
Sydney NSW Australia 2000
TEL: (02) 8528 5777
FAX: (02) 8528 5744
http://www.hcsc.com.au
Email: info@hcsc.com.au
ABN: 34 650 195 170
ACN: 650 195 170

PROJECT FOR ISSUE:
PROJECT APPLICATION

PROJECT:
HURSTVILLE PRIVATE HOSPITAL

TITLE:
SHADOW DIAGRAMS SHEET 1

DRAWING NO.:
DA-60
NORTH:
SCALE:
1:500/GA1

PROJECT NO.:
40-1076
REV:
A