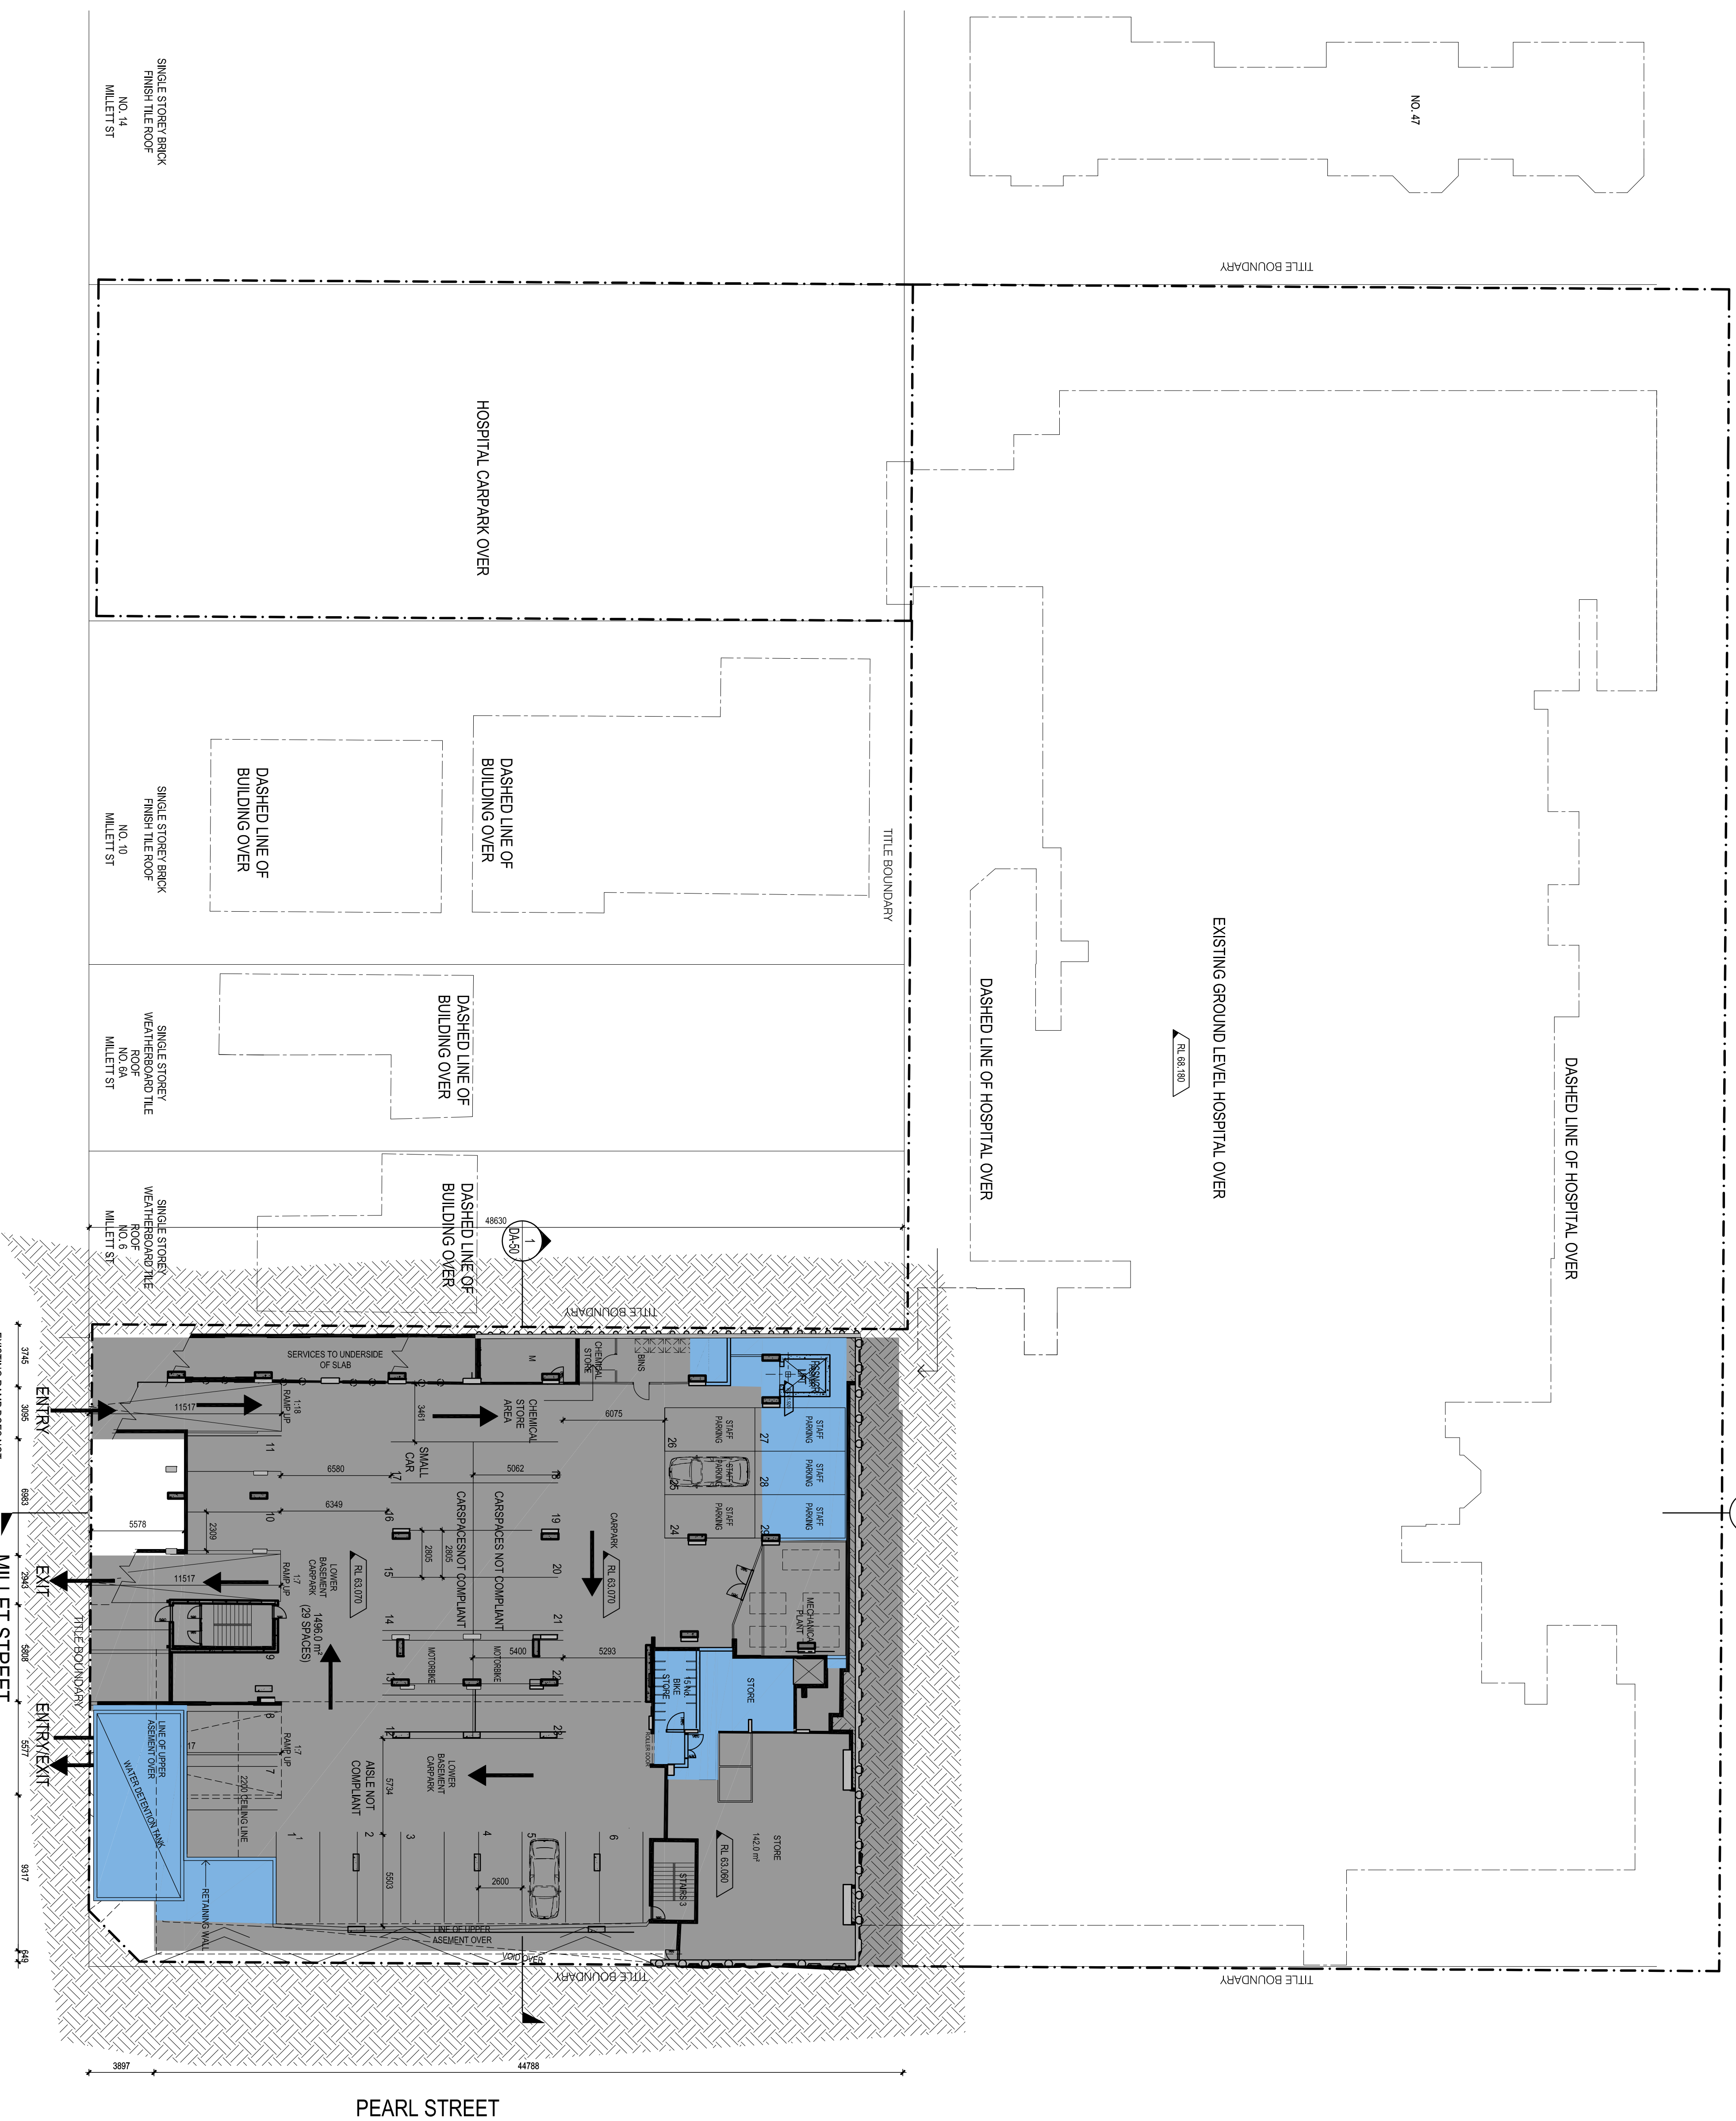


[illegible]CONSULTANTS:

MELBOURNE

Northlake Plaza East
Level 1, 525 Flinders Street,
Melbourne VIC Australia 2000
TEL: (03) 8620 2233
FAX: (03) 8620 2234
http://www.hspc.com.au
Email: info@hspc.com.au
AGN: 34 050 156 170
ACN: 050 156 170

SYDNEY

Level 6, 61 Market Street
Sydney NSW Australia 2000
TEL: (02) 8699 5777
FAX: (02) 9296 9745
http://www.hspc.com.au
Email: info@hspc.com.au
AGN: 36 005 016 836
ACN: 005 016 836

SYDNEY
Level 6, 61 Market Street
Sydney, NSW Australia 2000
TEL: (02) 8289 5777
FAX: (02) 9296 3745
<http://www.hsbc.com.au>
Email info@hsbcnsw.com.au
ASN: 90 095 016 836
ACN: 095 016 836

[illegible]

PROJECT:
HURSTVILLE PRIVATE HOSPITAL

TITLE:
PROPOSED LOWER BASEMENT
PLAN

DRAWING No.:
DA-30
NORTH:
SCALE:
1:200@A1
PROJECT No.:
40-1076
REV:
C