


LEGEND

- TO BE DEMOLISHED
EXISTING WALLS
BUILDING ABOVE

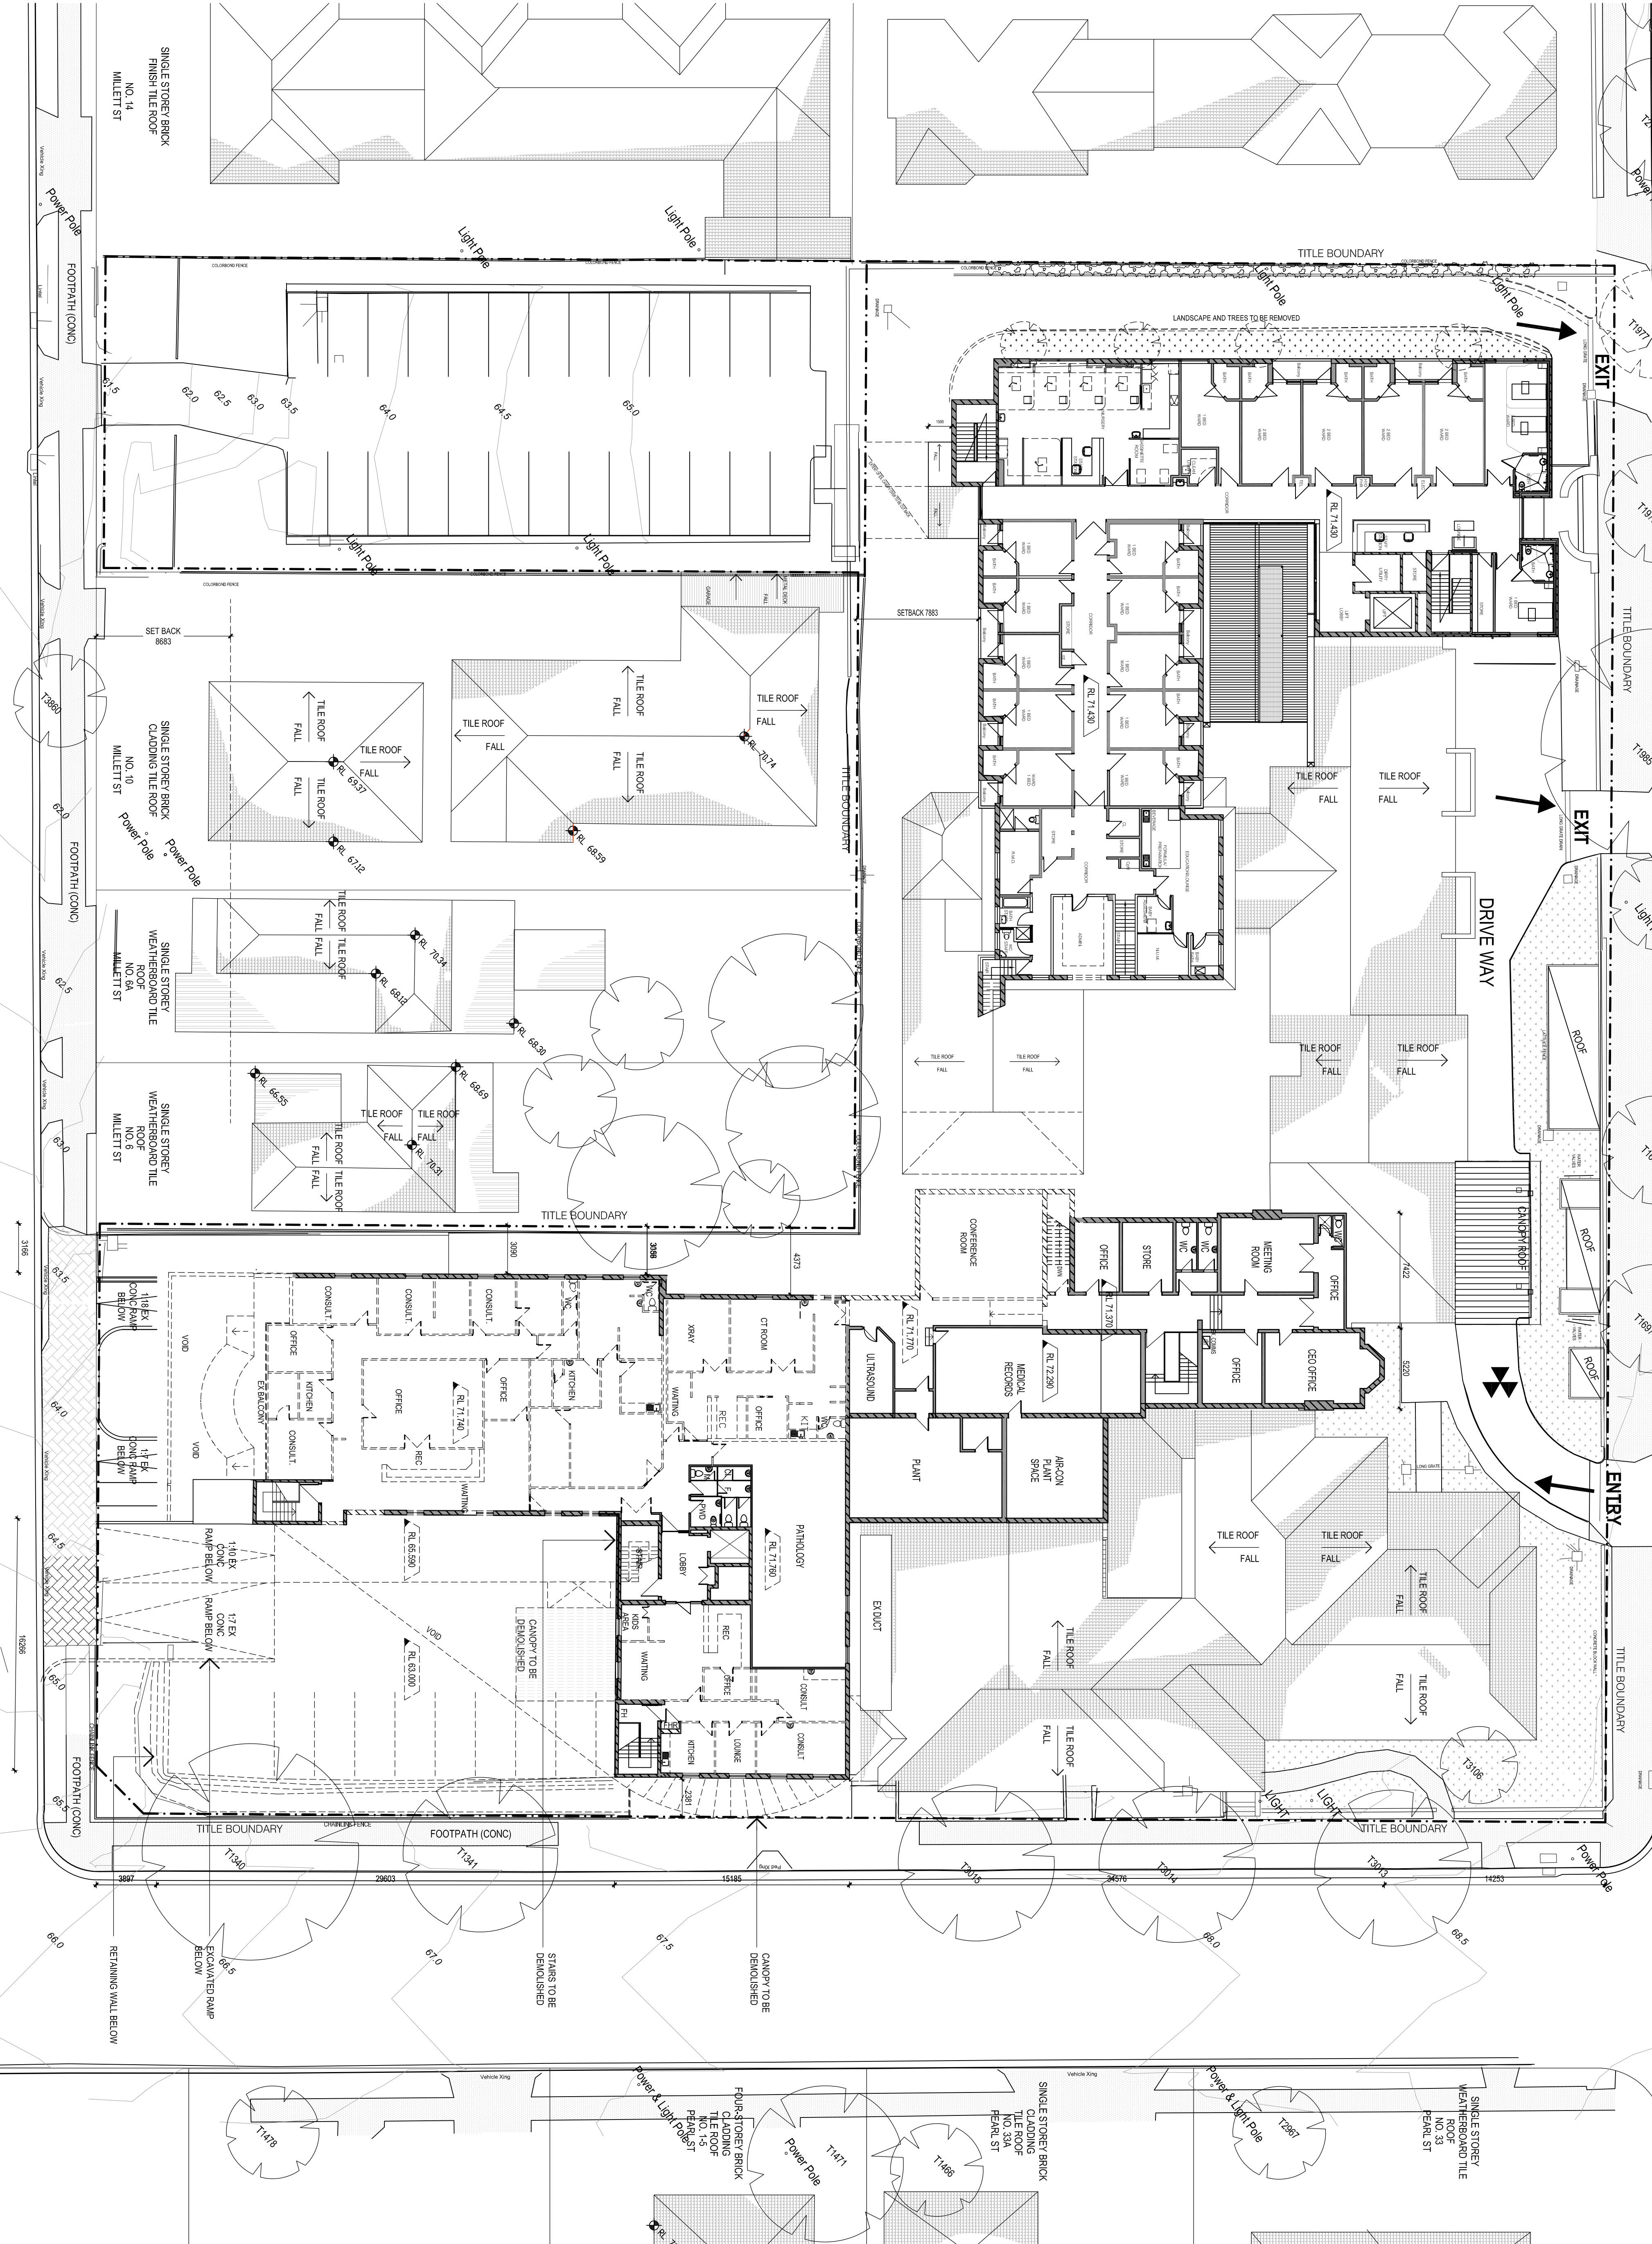

ISSUE REVISION	DNH CHKAPP DATE	ISSUE REVISION	DNH CHKAPP DATE
A	ISSUE FOR DEVELOPMENT APPROVAL NS	PNV	31/08/12
B	DA AMENDMENTS	RG	NS
C	FOR PRELIMINARY UTP	EV	NS
D	ISSUE FOR SECTION 94H	NS	24/11/13

CONSULTANTS:



MELBOURNE	STUDNEY
Wentworth and Seal 1000 Collins Street Melbourne VIC Australia 3000 TEL: (03) 8888 5777 FAX: (03) 8888 5746 http://www.hpc.com.au Email info@hpc.com.au AEN 24 000 016 506 AEN 24 000 016 506	Level 6, 8, Market Street Melbourne VIC Australia 3000 TEL: (03) 8888 5777 FAX: (03) 8888 5746 http://www.hpc.com.au Email info@hpc.com.au AEN 24 000 016 506 AEN 24 000 016 506

REASON FOR ISSUE:
MP1_0042 S7SW SUBMISSION

PROJECT:
HURSTVILLE PRIVATE HOSPITAL

DRAWING No:
DA-23
NORTH:
SCALE:
1:200@A1
PROJECT No:
40-1076
REV:
D