


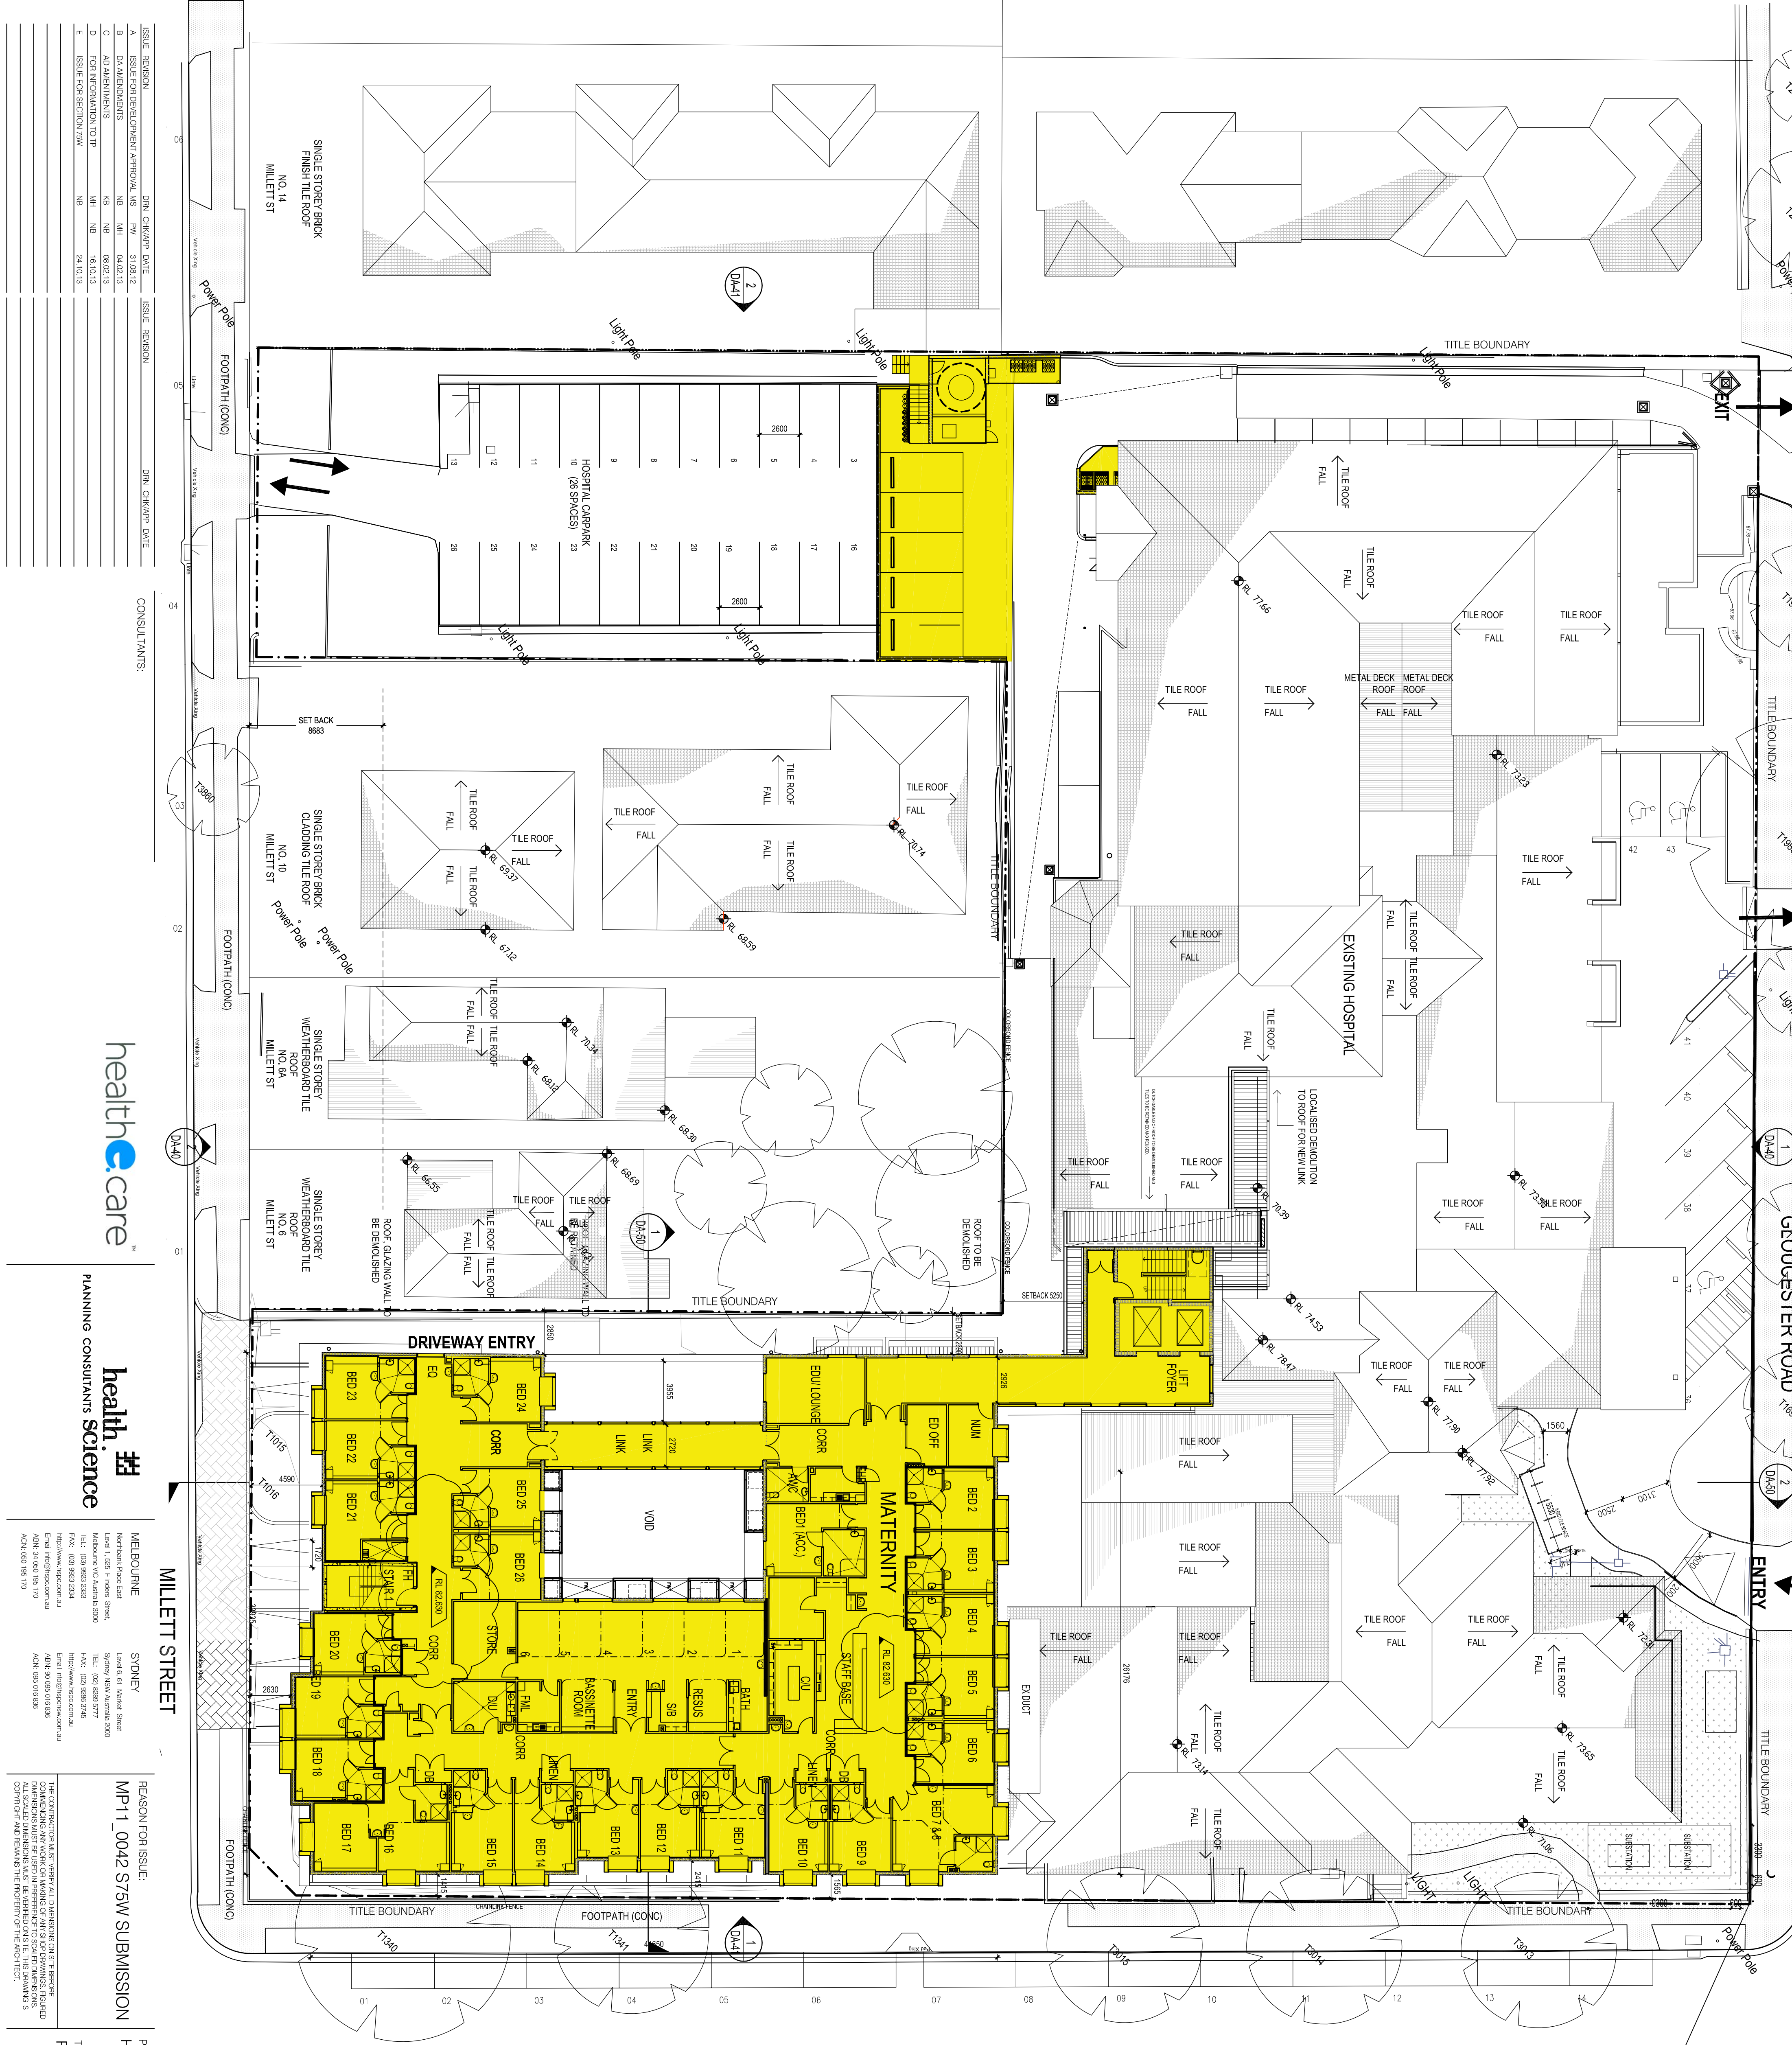

PROJECT:

HURSTVILLE PRIVATE HOSPITAL

REASON FOR ISSUE:

MP1_0042 STSW SUBMISSION

TITLE:

PROPOSED LEVEL 4 PLAN

DRAWING No:

DA-36

SCALE:

1:200@A1

PROJECT No:

40-1076

REV:

E

LEGEND

NEW WORK

REFURBISHMENT

REDEVELOPMENT

EXISTING

PROJECT:

HURSTVILLE PRIVATE HOSPITAL

REASON FOR ISSUE:

MP1_0042 STSW SUBMISSION

TITLE:

PROPOSED LEVEL 4 PLAN

DRAWING No:

DA-36

SCALE:

1:200@A1

PROJECT No:

40-1076

REV:

E

LEGEND

NEW WORK

REFURBISHMENT

REDEVELOPMENT

EXISTING