



LEGEND

- TO BE DEMOLISHED
- EXISTING WALLS
- BUILDING ABOVE

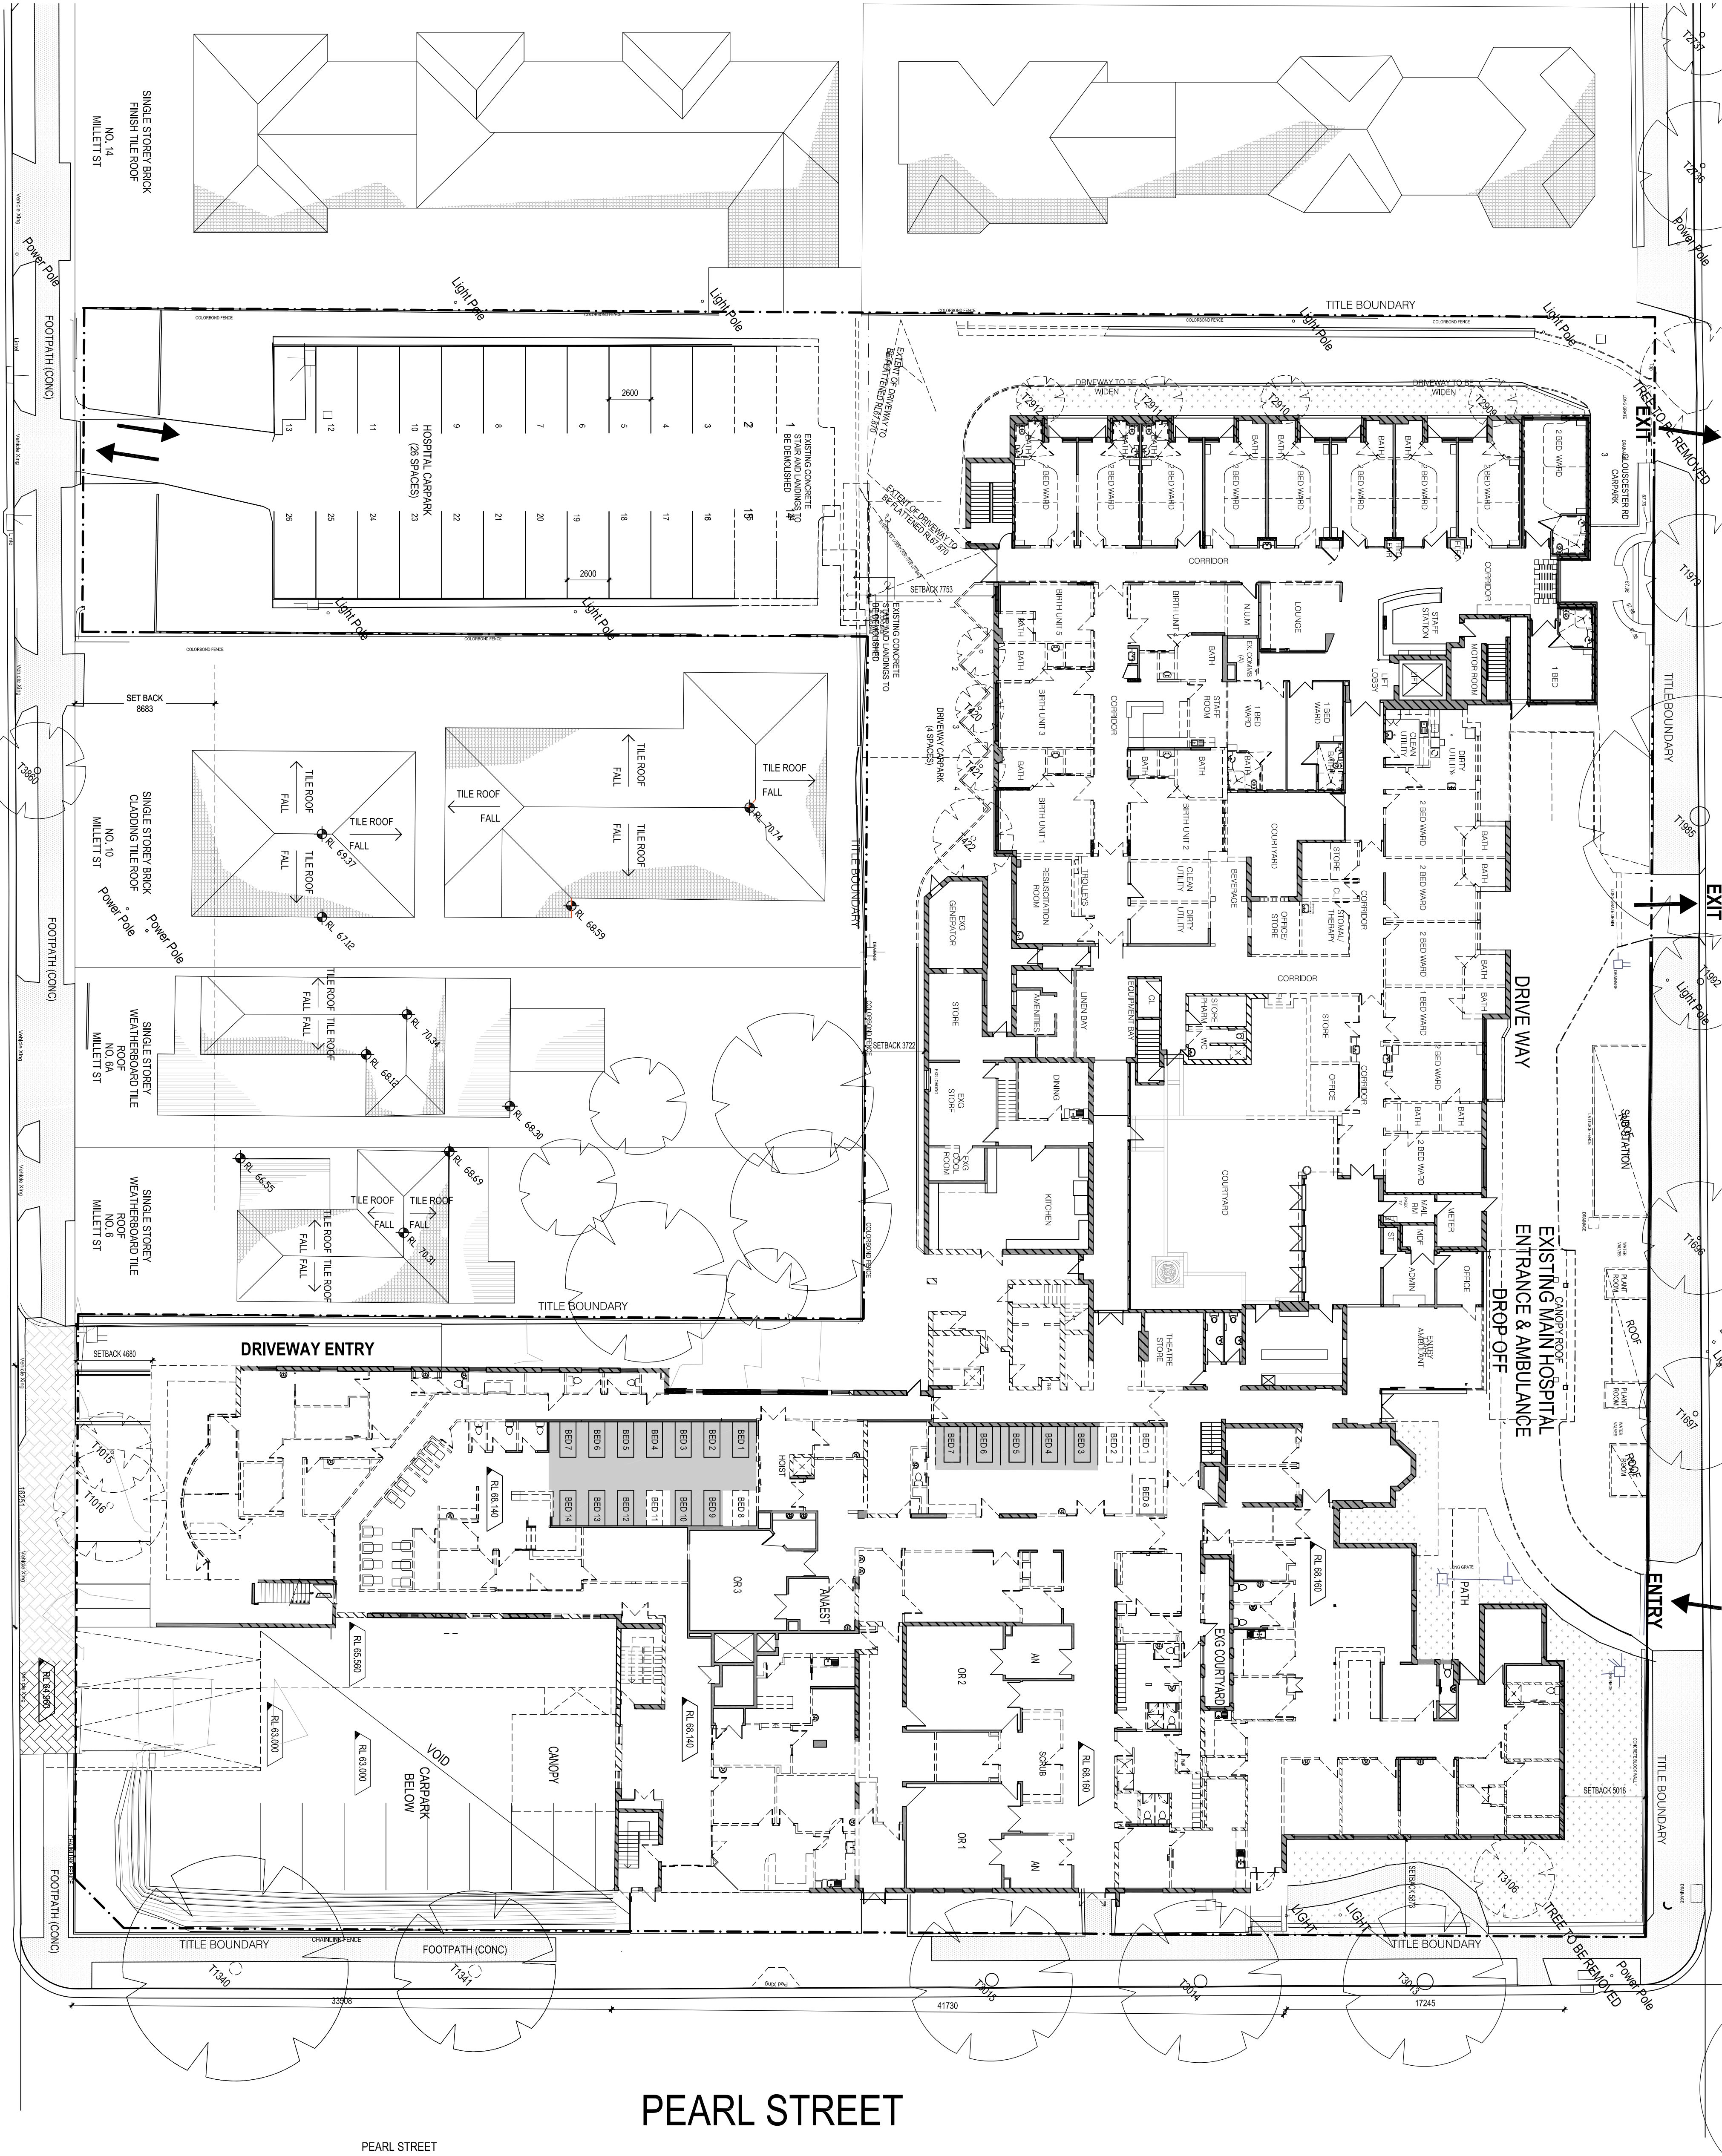

PEARL STREET

PEARL STREET

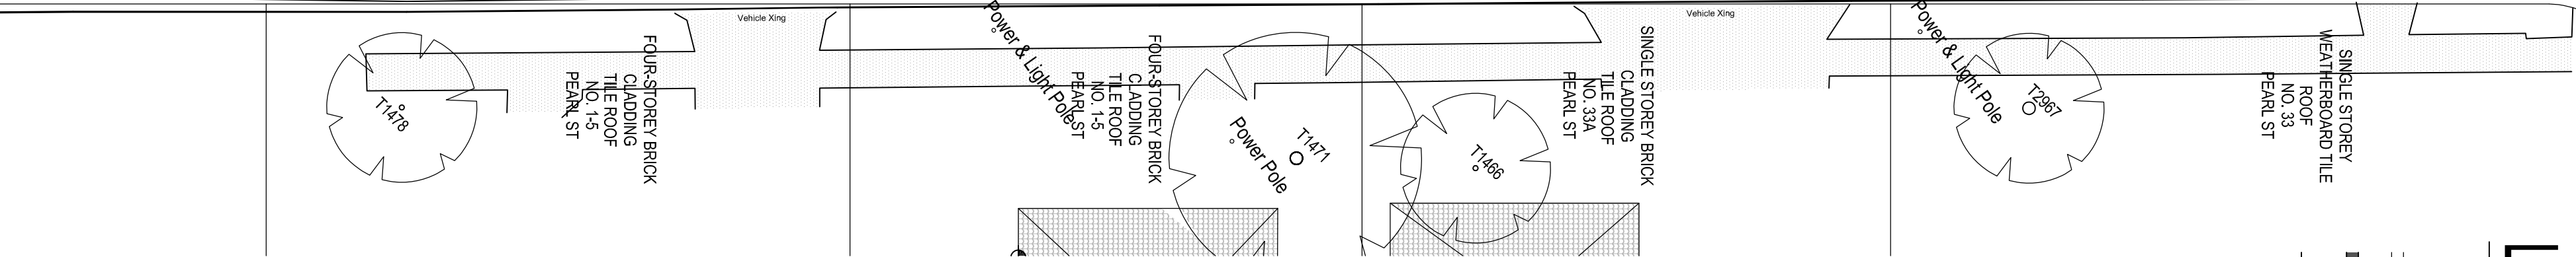

PROJECT: HURSTVILLE PRIVATE HOSPITAL

TITLE: DEMOLITION PLAN- GROUND FLOOR

DRAWING No: DA-22

SCALE: 1:200@A1

PROJECT No: 40-1076

REV: F

LEGEND

- TO BE DEMOLISHED
- EXISTING WALLS
- BUILDING ABOVE

ISSUE	REVISION	DATE	ISSUE	REVISION	DATE
A	ISSUE FOR DEVELOPMENT APPROVAL LMS	31/03/12			
B	DAY REVISIONS	04/02/13			
C	FOR INFORMATION	08/02/13			
D	FOR INFORMATION TO JP	24/11/13			
E	ISSUE FOR INFORMATION	04/10/14			
F	ISSUE FOR SHW	04/10/14			

CONSULTANTS:

healthcare

health science

MELBOURNE

STUDNEY

WATERLOO AND GARDEN TEL: (03) 9523 5334 FAX: (03) 9523 5334 EMAIL: info@hsc.com.au WEB: www.hsc.com.au	LOVELL & MANNING GROUP TEL: (03) 9523 5334 FAX: (03) 9523 5334 EMAIL: info@hsc.com.au WEB: www.hsc.com.au
---	--

REASON FOR ISSUE: #4663 MP 11_0042 - MOD2

THE COMPANY MAKES NO WARRANTY OR GUARANTEE AS TO THE ACCURACY OF THE INFORMATION CONTAINED HEREIN. THE COMPANY SHALL NOT BE LIABLE FOR ANY LOSS OR DAMAGE OF ANY KIND, INCLUDING BUT NOT LIMITED TO, DIRECT, INDIRECT, SPECIAL, INCIDENTAL, OR CONSEQUENTIAL DAMAGES, INCLUDING BUT NOT LIMITED TO, LOSS OF PROFITS, LOSS OF REVENUE, LOSS OF DATA, OR LOSS OF BUSINESS, ARISING OUT OF OR IN CONNECTION WITH THE USE OF THE INFORMATION CONTAINED HEREIN.