
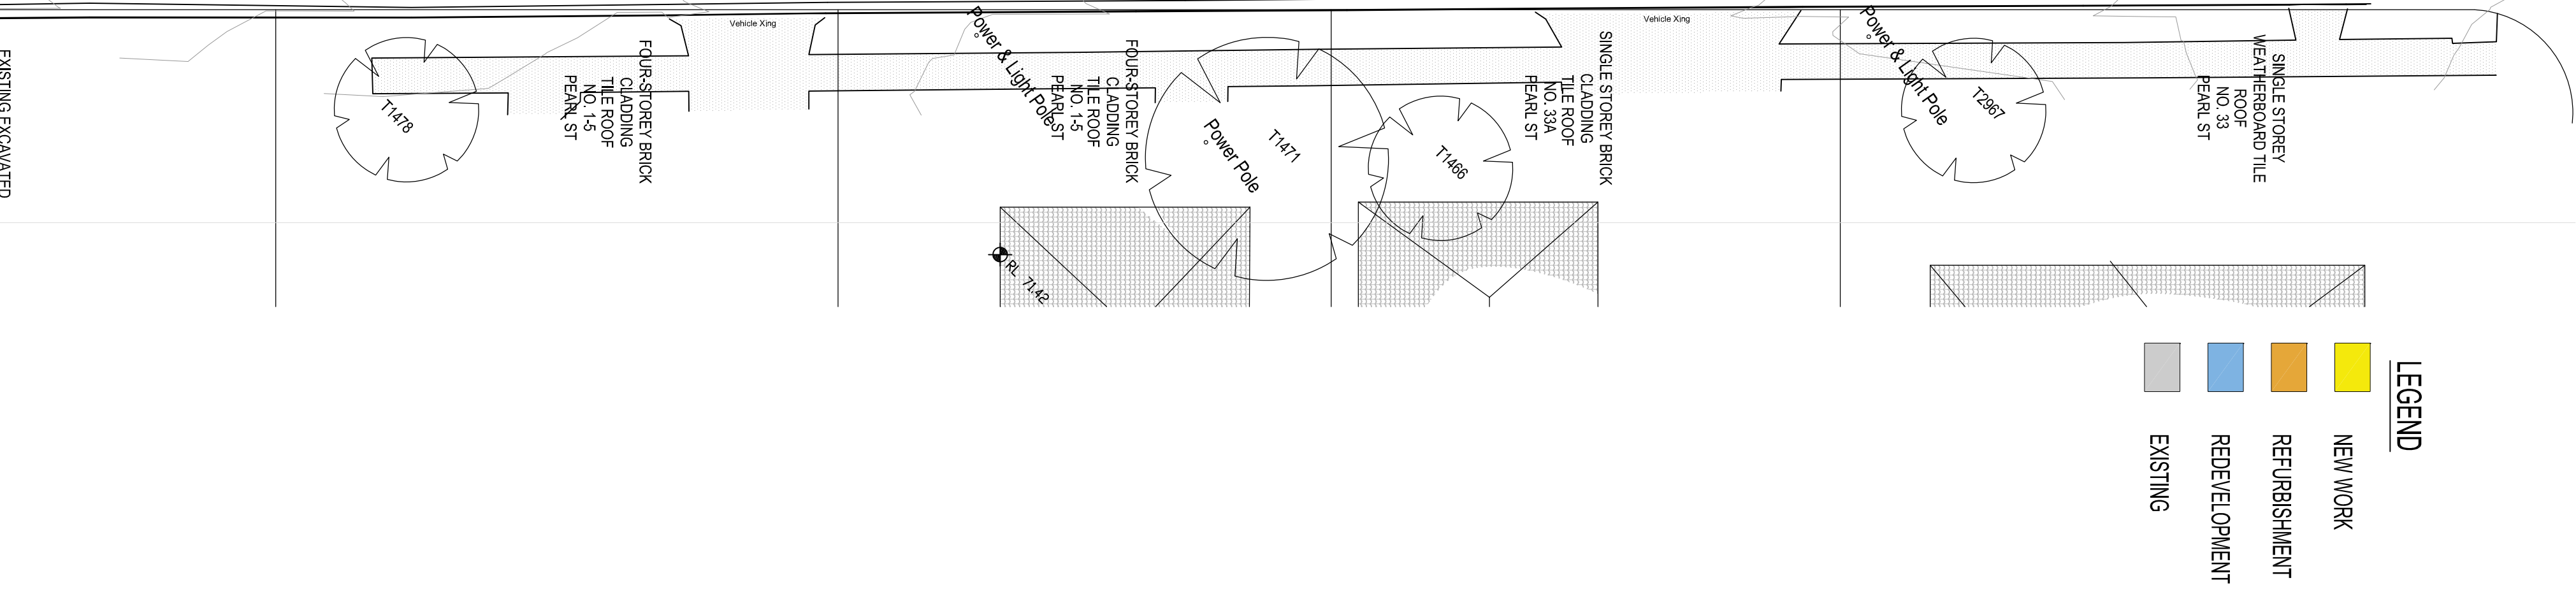


- LEGEND
- NEW WORK
 - REFURBISHMENT
 - REDEVELOPMENT
 - EXISTING

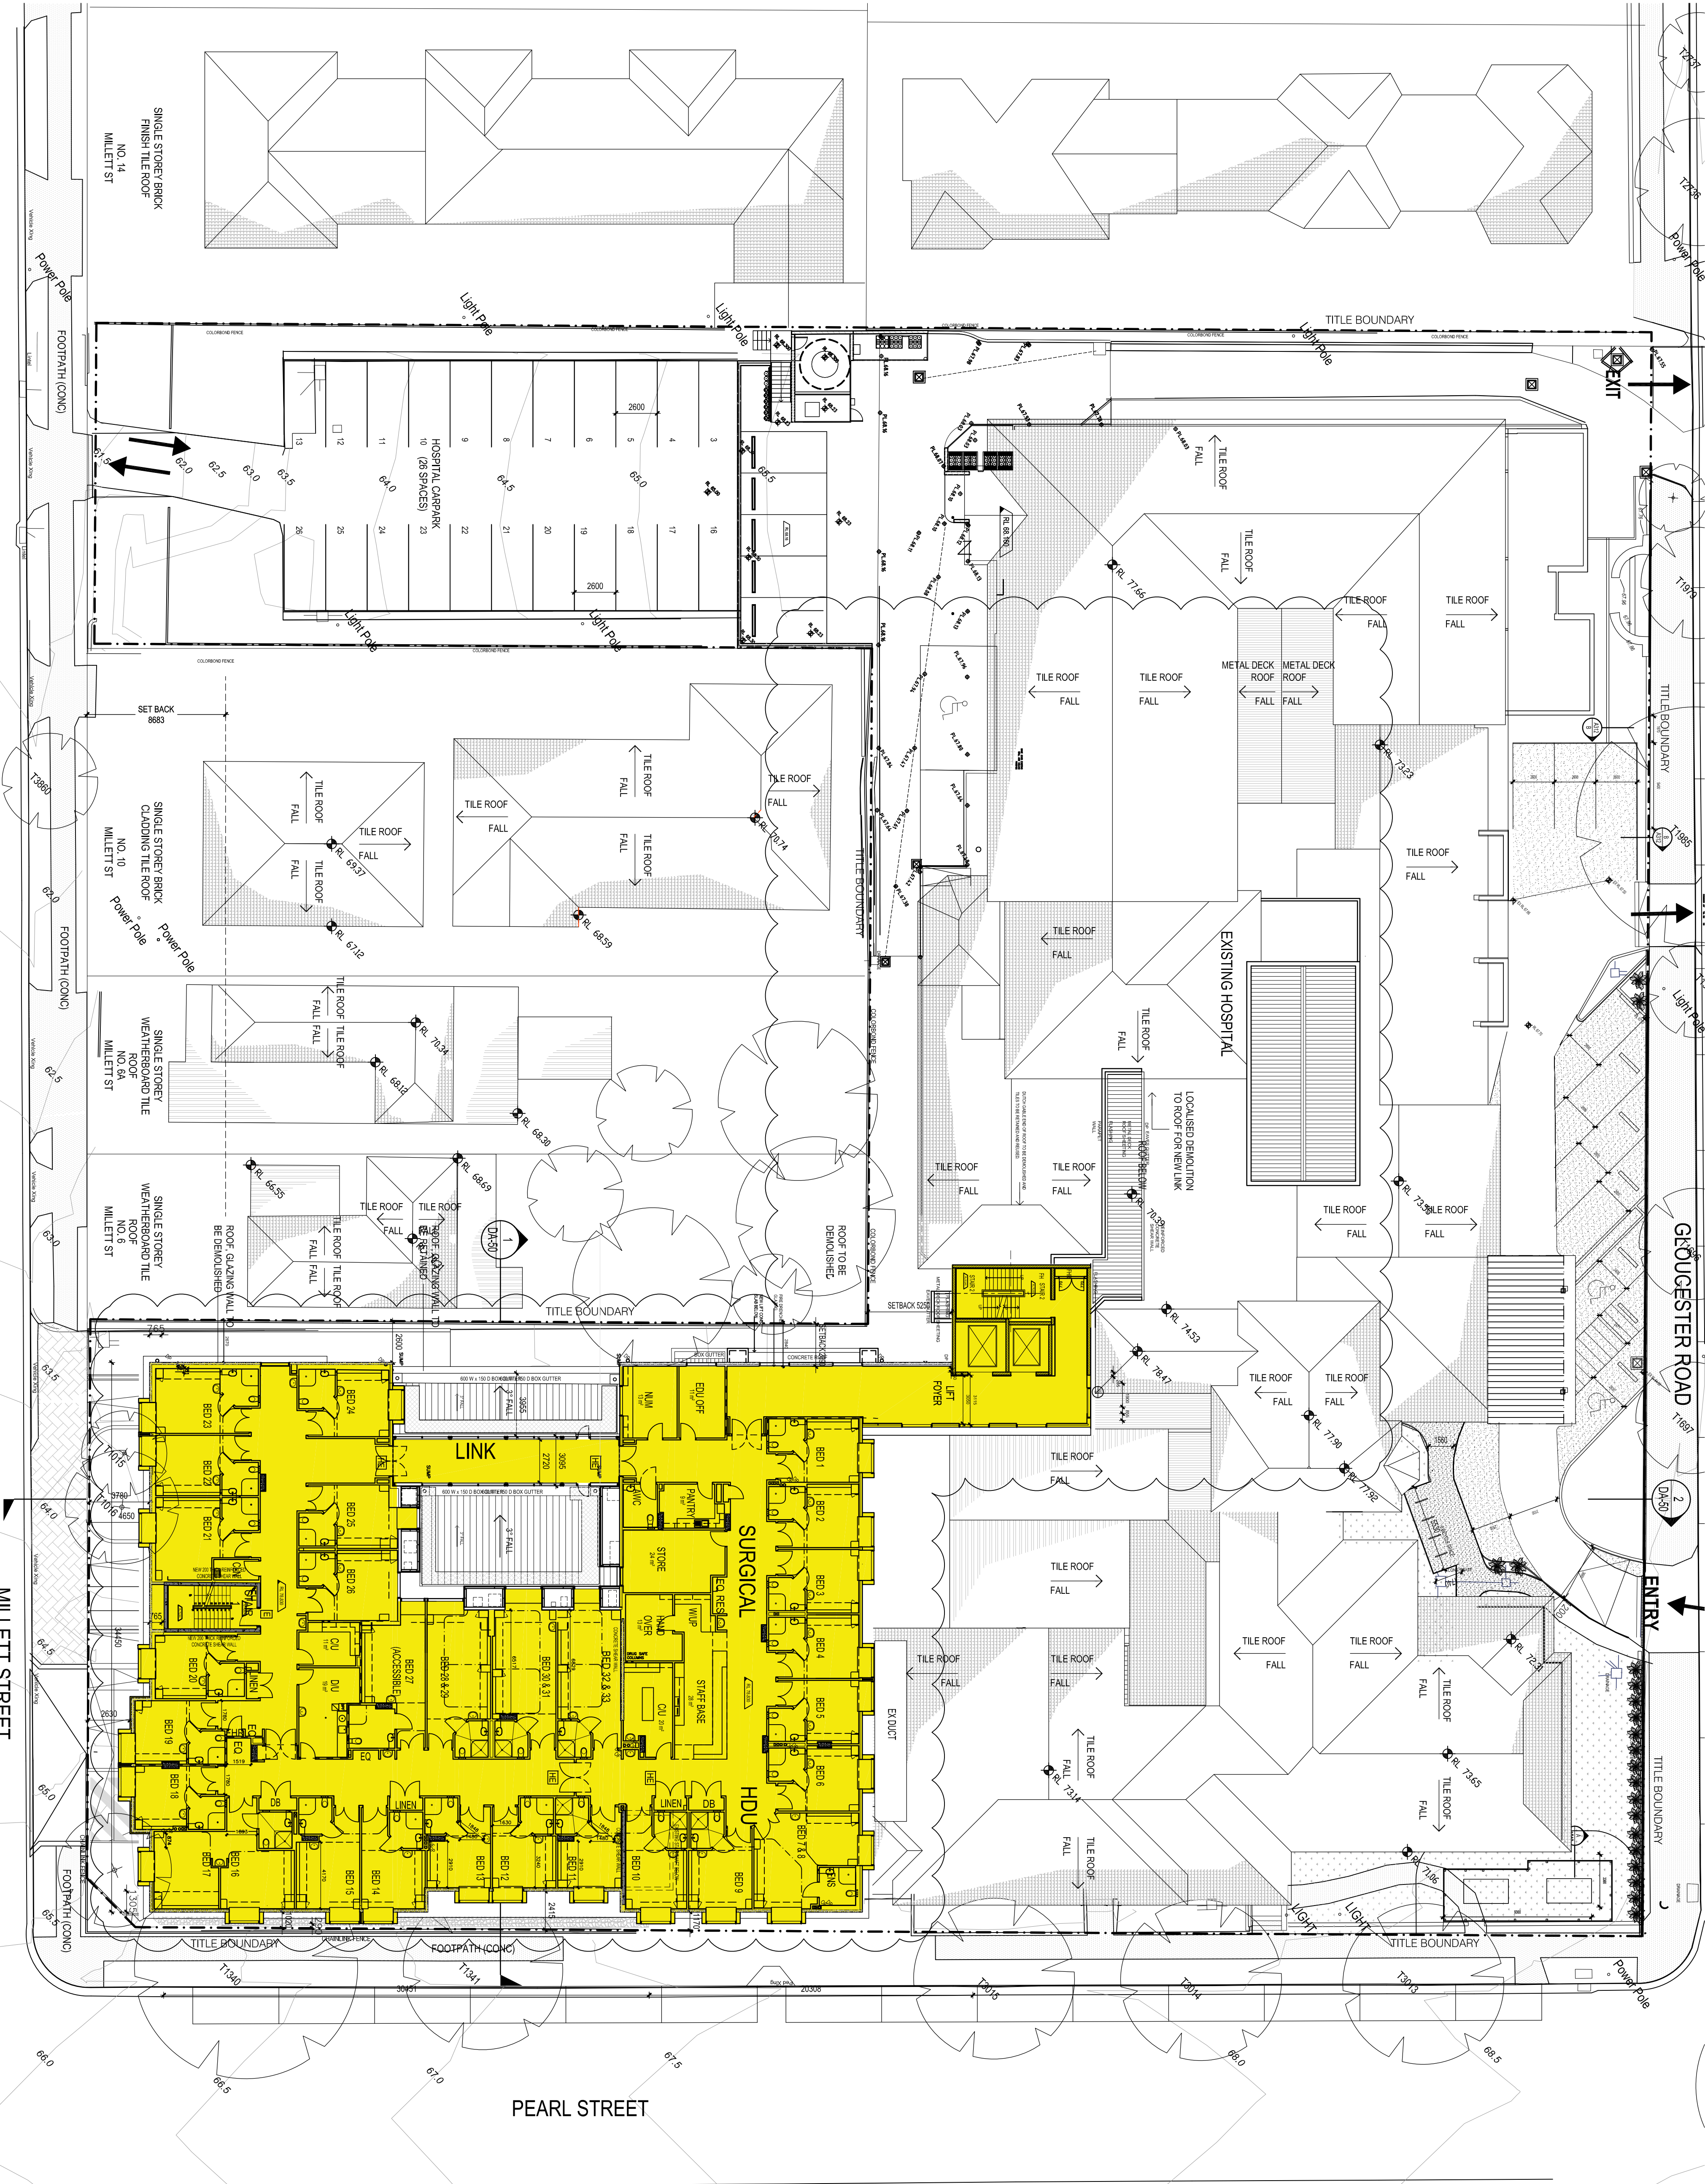

ISSUE	REVISION	DATE
A	ISSUE FOR DEVELOPMENT APPROVAL LMS	31/03/12
B	DAY 1 DEVELOPMENT	04/02/13
C	FOR INFORMATION TO JP	08/02/13
D	FOR INFORMATION TO JP	11/01/13
E	FOR INFORMATION TO JP	24/10/12
F	FOR INFORMATION TO JP	16/01/12
G	ISSUE FOR APPROVAL	09/10/14

CONSULTANTS:

healthcare

health science

MILLETT STREET

PEARL STREET

PROJECT: HURSTVILLE PRIVATE HOSPITAL
PROPOSED LEVEL 3 PLAN

DRAWING NO: DA-35
SCALE: 1:200 @ A1
PROJECT NO: 40-1076
REV: G