


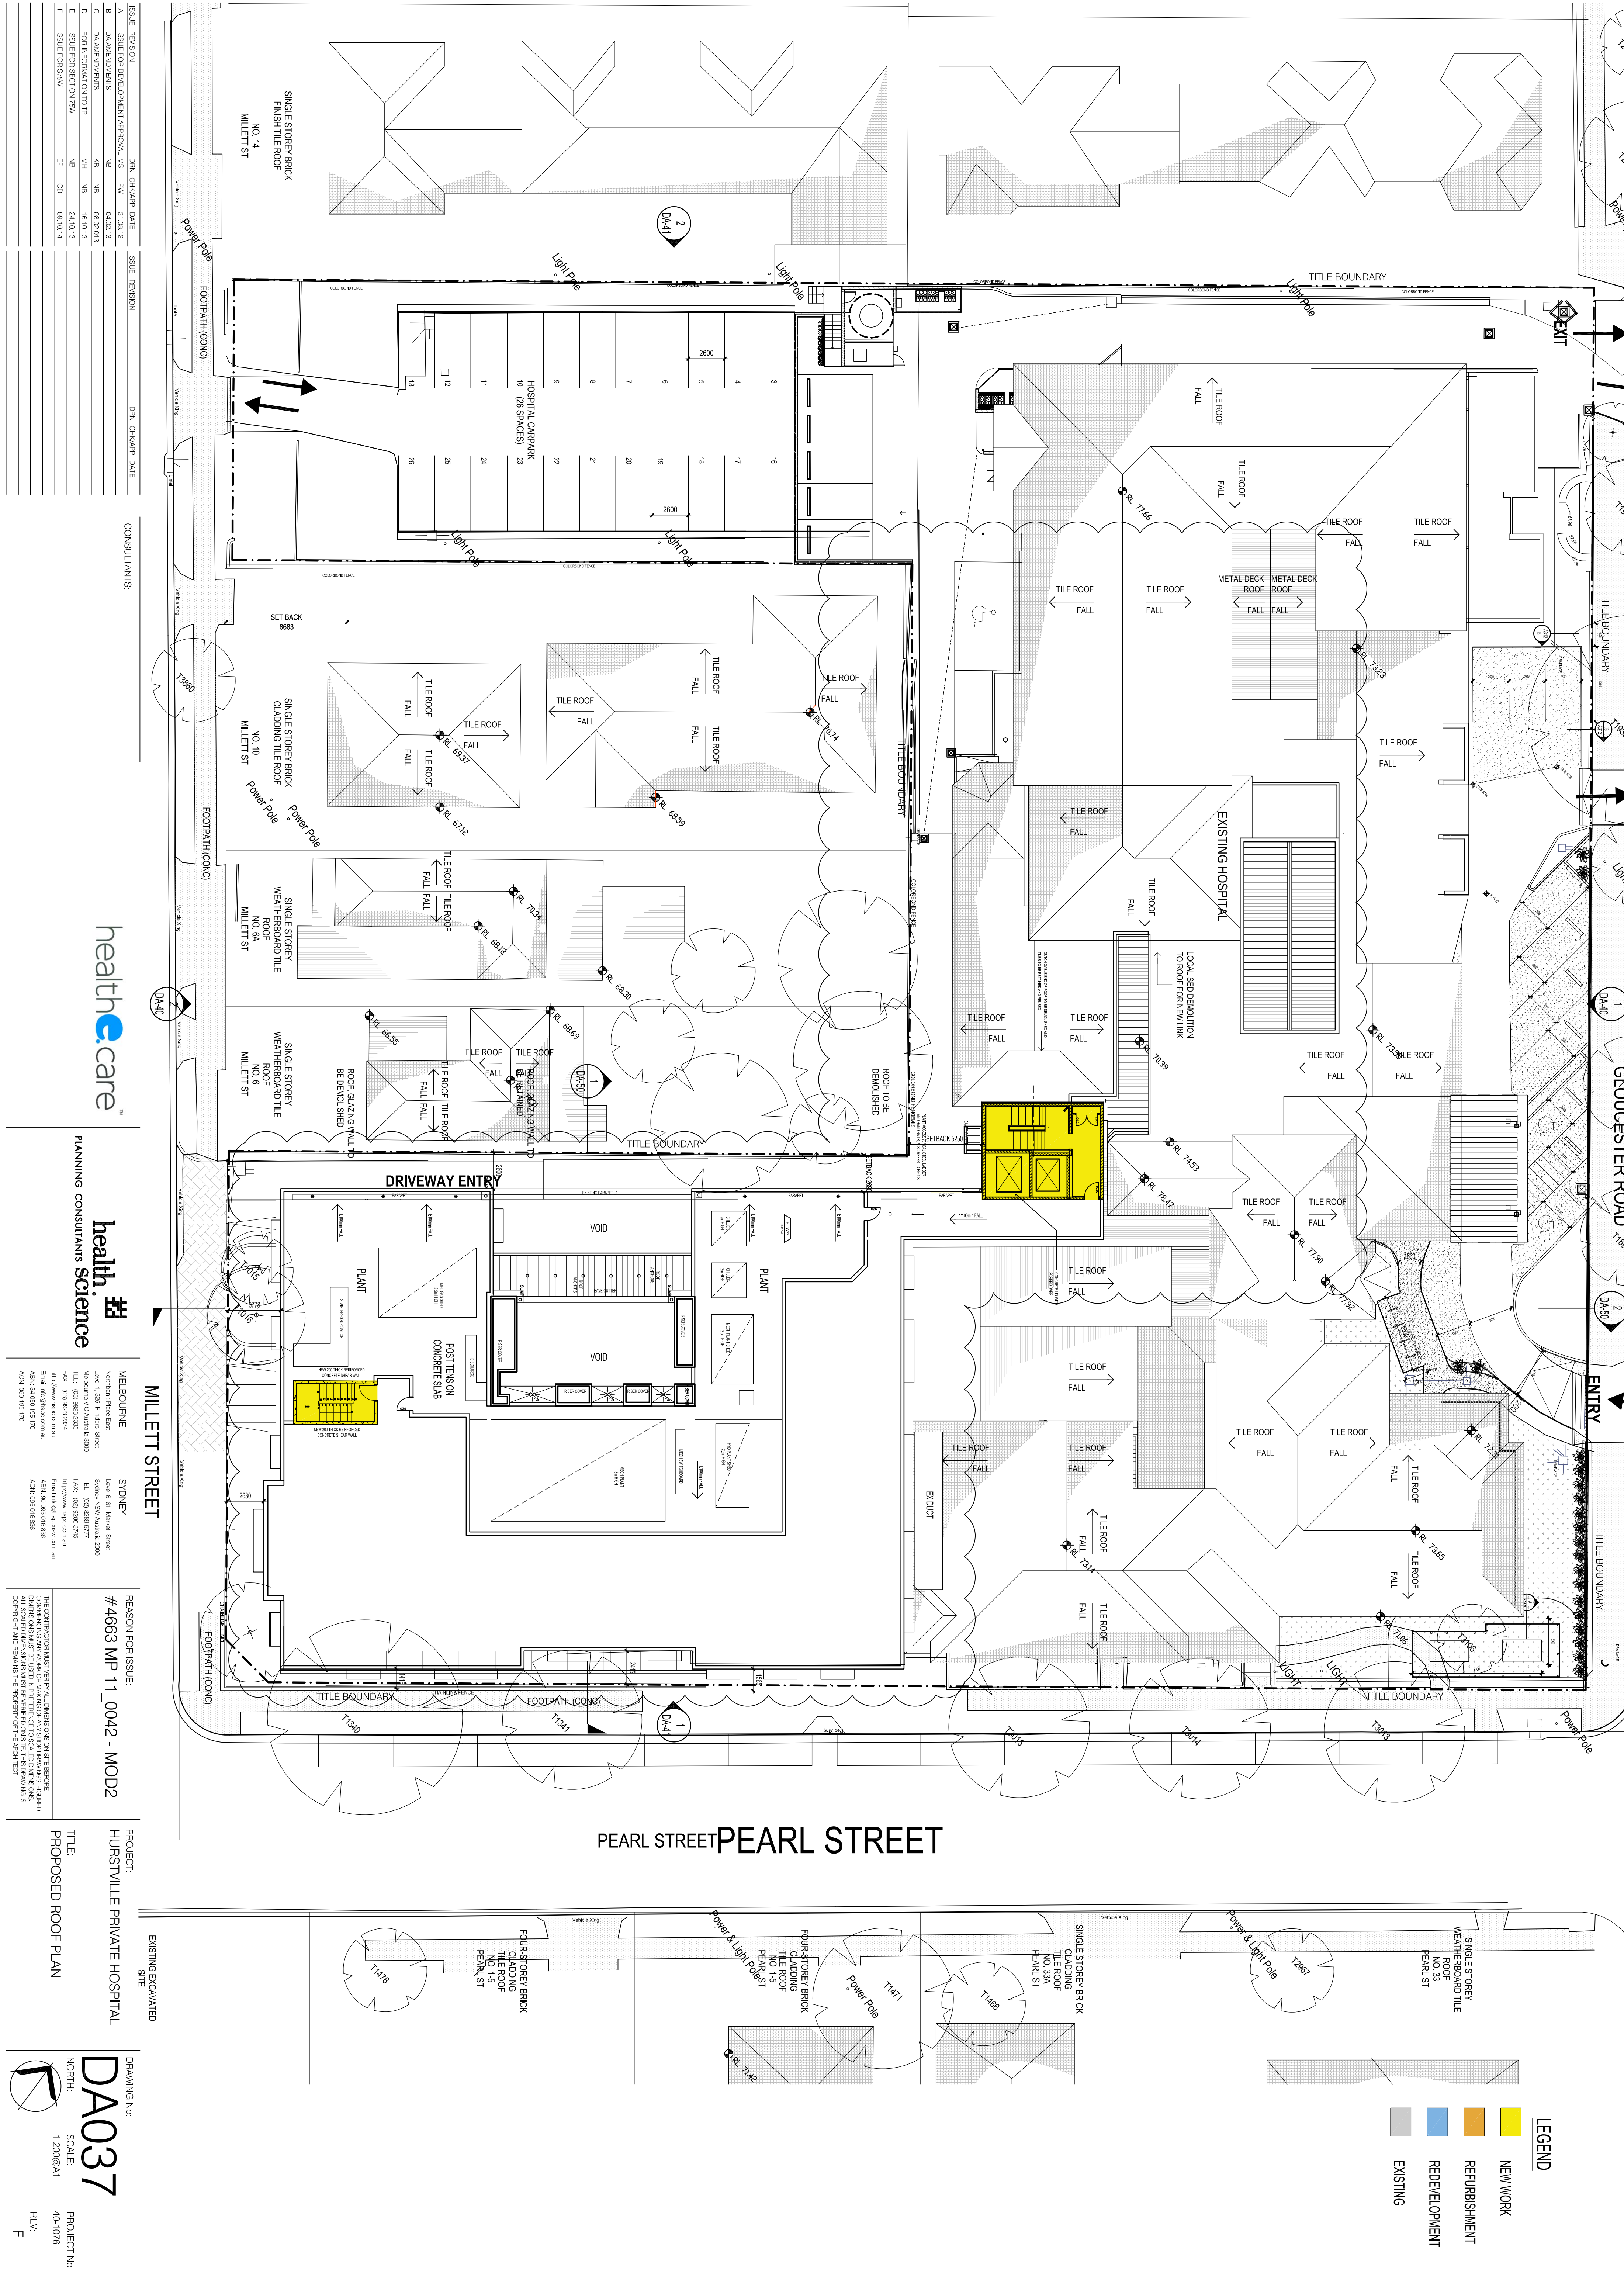

| ISSUE | REVISION                       | DATE       | ISSUE | REVISION | DATE |
|-------|--------------------------------|------------|-------|----------|------|

| CONSULTANTS:  |
|---------------|
| healthcare    |
| healthscience |

| REASON FOR ISSUE:       |
|-------------------------|
| #4663 MP 11_0042 - MOD2 |

| PROJECT:                    |
|-----------------------------|
| HURSTVILLE PRIVATE HOSPITAL |

| TITLE:             |
|--------------------|
| PROPOSED ROOF PLAN |

| PROJECT NO.: |
|--------------|
| DA037        |

| SCALE:     |
|------------|
| 1:200 @ A1 |

| PROJECT NO.: |
|--------------|
| 40-1076      |

| REV: |
|------|
| F    |

| LEGEND        |
|---------------|
| NEW WORK      |
| REFURBISHMENT |
| REDEVELOPMENT |
| EXISTING      |









