
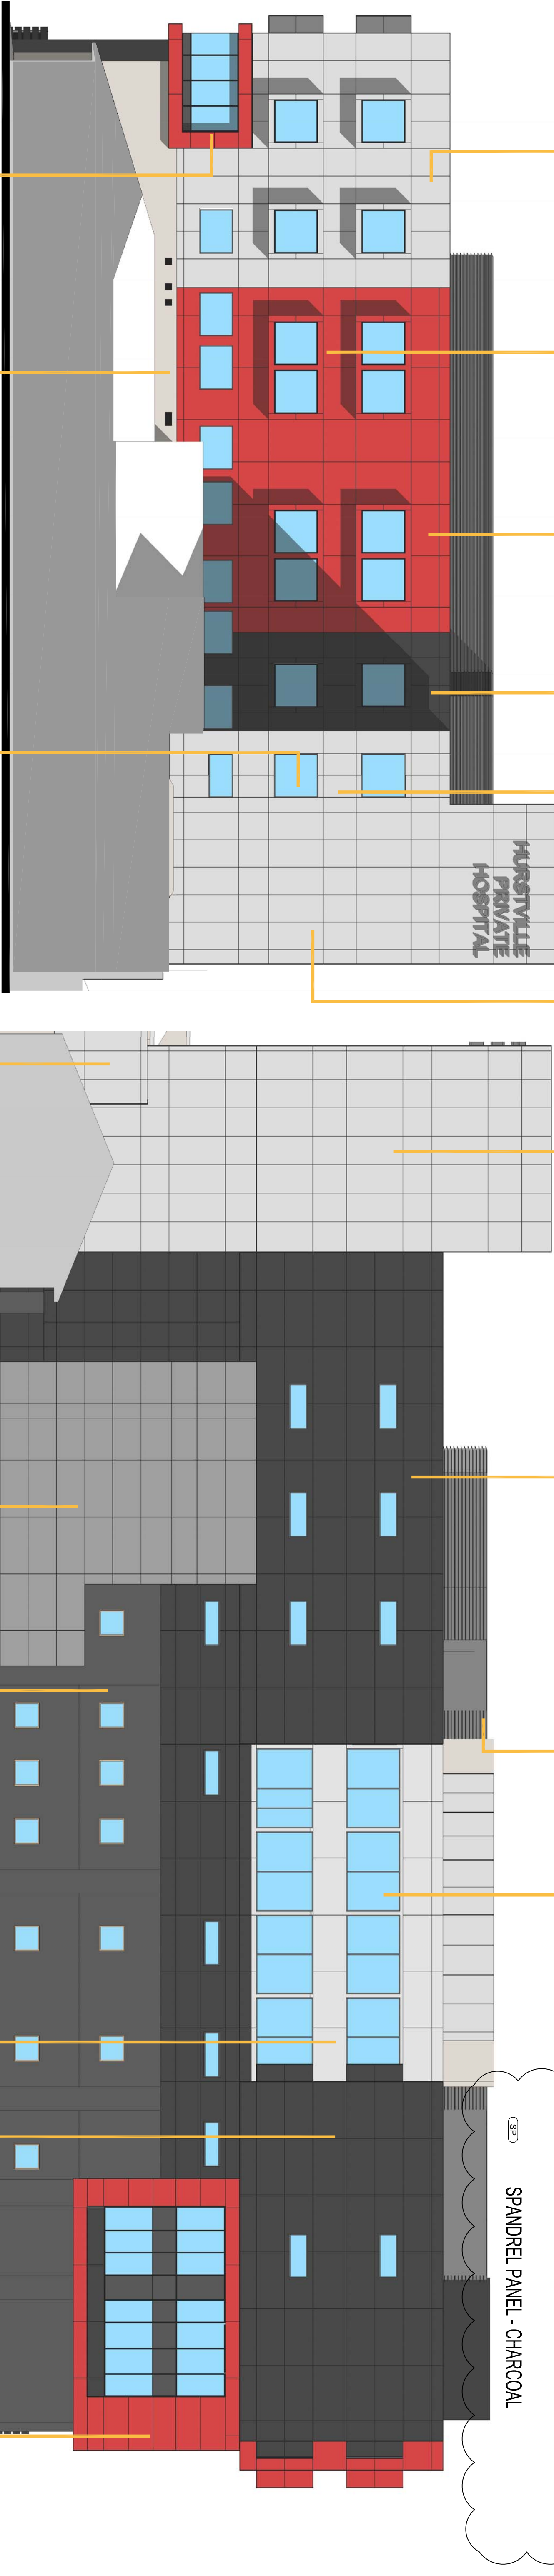
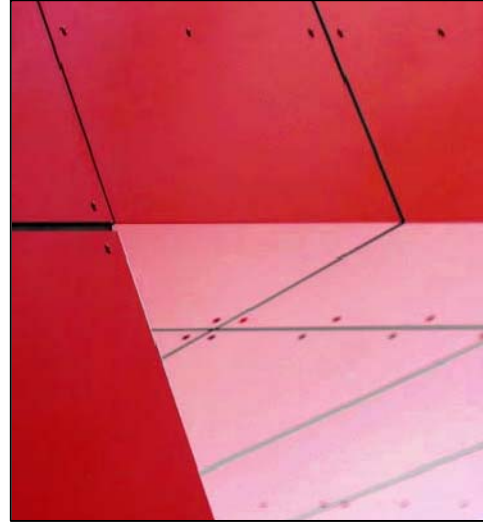
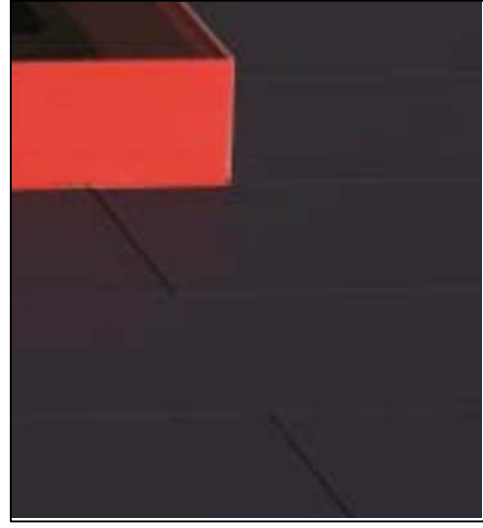
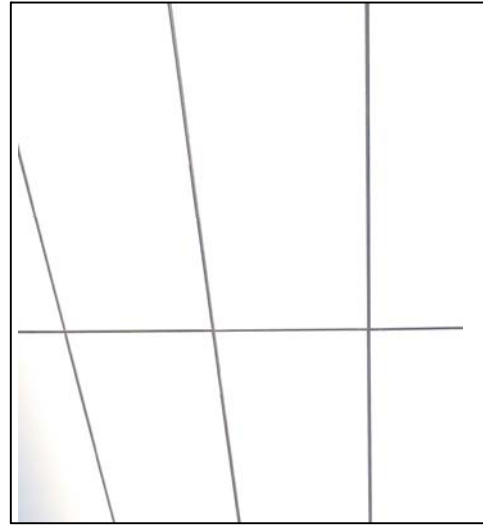
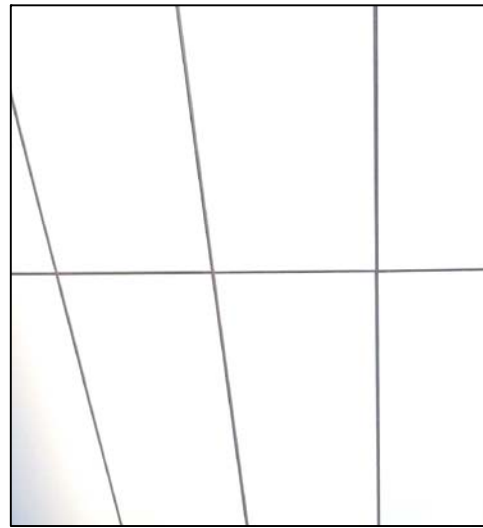
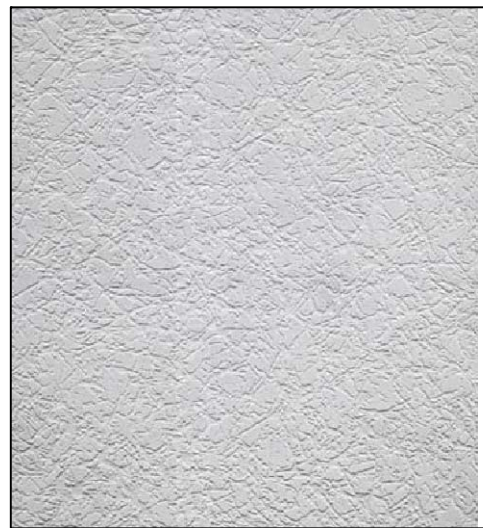
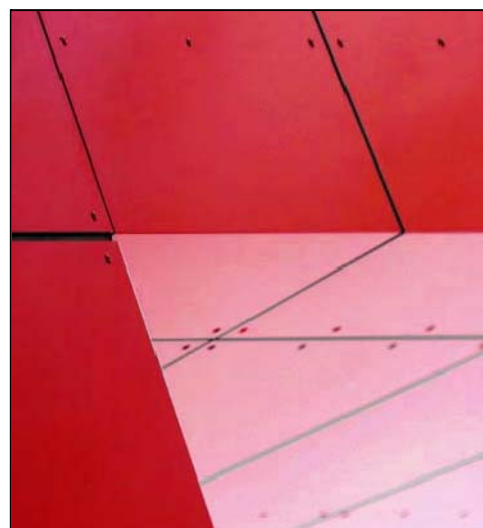
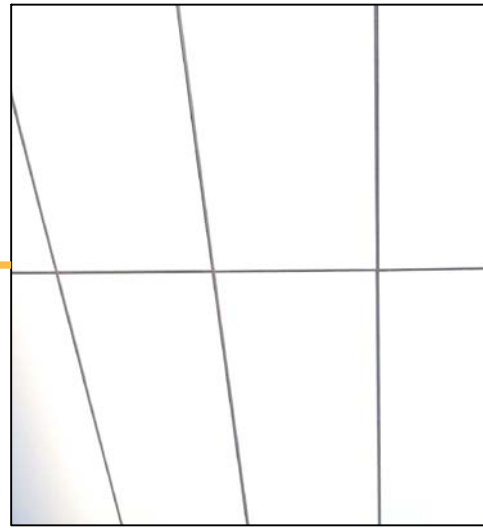
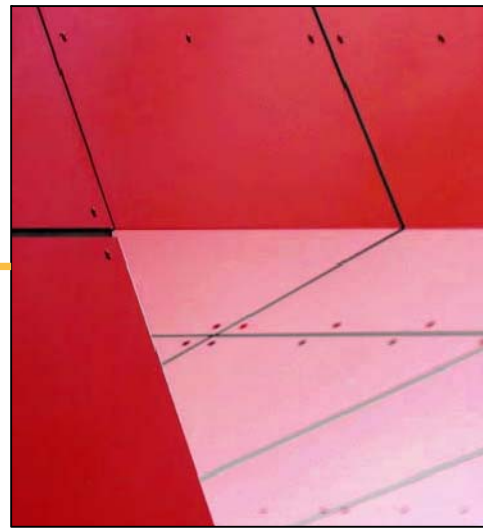
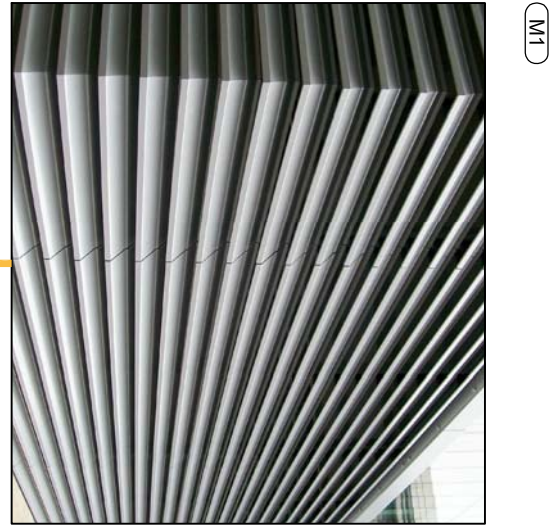
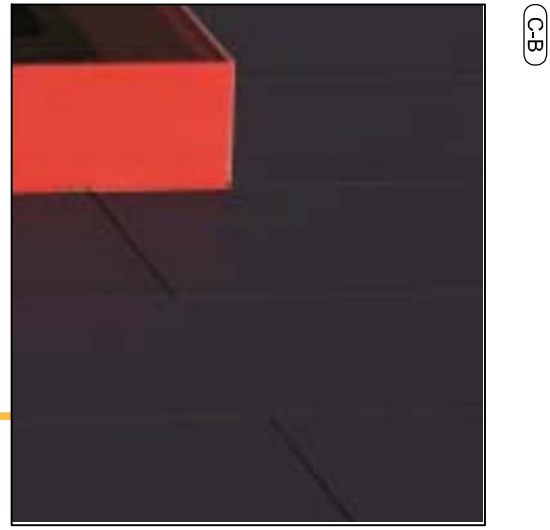
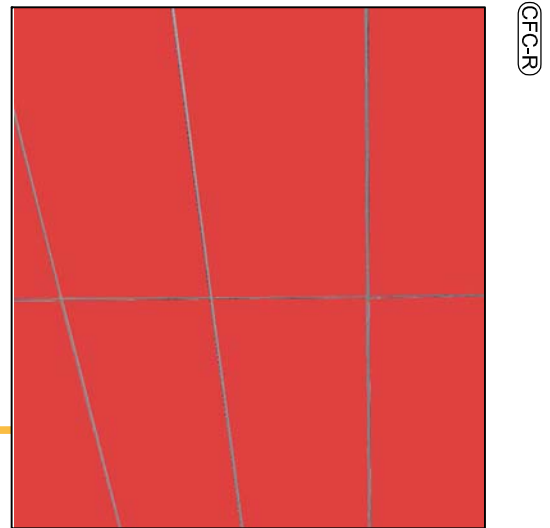


NOTE:

- (C19) PAINTED CONCRETE PANEL - WHITE
- (C20) PAINTED CONCRETE PANEL - BLACK
- (AL20) COMPOSITE ALUMINIUM PANEL - RED
- (AL21) COMPOSITE ALUMINIUM PANEL - WHITE
- (AL22) COMPOSITE ALUMINIUM PANEL - BLACK
- (B123) PAINT FINISH RENDERED BLOCKWORK - WHITE
- (B124) PAINT FINISH RENDERED BLOCKWORK - BLACK
- (B125) PAINT FINISH RENDERED BLOCKWORK - GREY
- (M1) INTERPON POWDERCOAT - ANODIC NATURAL
- (M2) INTERPON POWDERCOAT - ROSEBERRY GREY
- (CFC10) CFC SHEET PANEL - WHITE
- (CFC2) CFC SHEET PANEL - BLACK
- (CFC3) CFC SHEET PANEL - RED
- (PEC1) DECORATIVE PFC SCREEN - BLACK
- (GV) VISION GLASS
- (SP) SPANDREL PANEL - CHARCOAL

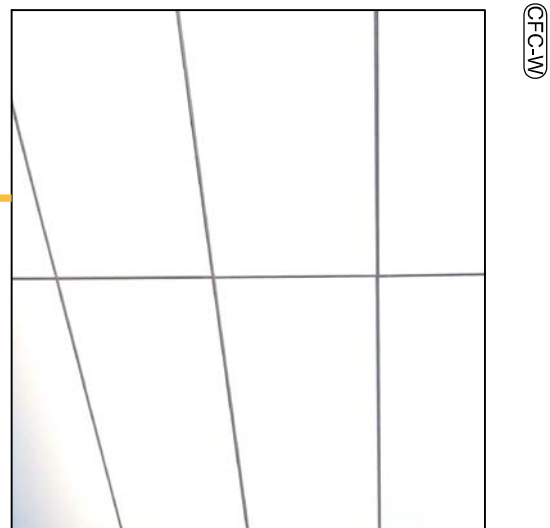

ISSUE	REVISION	BY	CHK/APP	DATE
A	ISSUE FOR DEVELOPMENT APPROVAL	US	FW	31/03/12
B	DA AMENDMENTS	RG	NS	08/02/13
C	DA AMENDMENTS TO TP	RS	NS	16/07/13
D	ISSUE FOR SECTION 99A	SS	NS	28/10/13
E	ISSUE FOR SECTION 99B	MS	CD	09/10/14

CONSULTANTS:

healthcare™

health.science

MELBOURNE
Melbourne and East
Melbourne
Melbourne VIC Australia 3000
TEL: (03) 9623 5533
FAX: (03) 9623 5534
Email info@hpc.com.au
http://www.hpc.com.au
AEN 24 000 185 770
AEN 050 050 185 770

SYDNEY
Level 6, 67 Market Street
Sydney NSW 2000
TEL: (02) 8888 5777
FAX: (02) 8888 5765
Email info@hpc.com.au
http://www.hpc.com.au
AEN 24 000 185 806
AEN 050 050 185 806

REASON FOR ISSUE:
#4663 MP 11_0042 - MOD2

PROJECT:
HURSTVILLE PRIVATE HOSPITAL

DRAWING No:
DA-09

TITLE:
MATERIALS BOARD
SHEET 2

NORTH:
SCALE:
PROJECT No:
40-1076
REV:
E