

TITLE BOUNDARY

GLoucester Road

TITLE BOUNDARY

Dashed line of hospital over

TITLE BOUNDARY

EXISTING GROUND LEVEL HOSPITAL OVER

RL 88.180

Dashed line of hospital over

TITLE BOUNDARY

HOSPITAL CARPARK OVER

Dashed line of building over

Dashed line of building over


Dashed line of building over

Dashed line of building over

SINGLE STOREY BRICK CLADDING TILE ROOF NO. 10 MILLETT ST

SINGLE STOREY WEATHERBOARD TILE ROOF NO. 6A MILLETT ST

SINGLE STOREY WEATHERBOARD TILE ROOF NO. 6 MILLETT ST

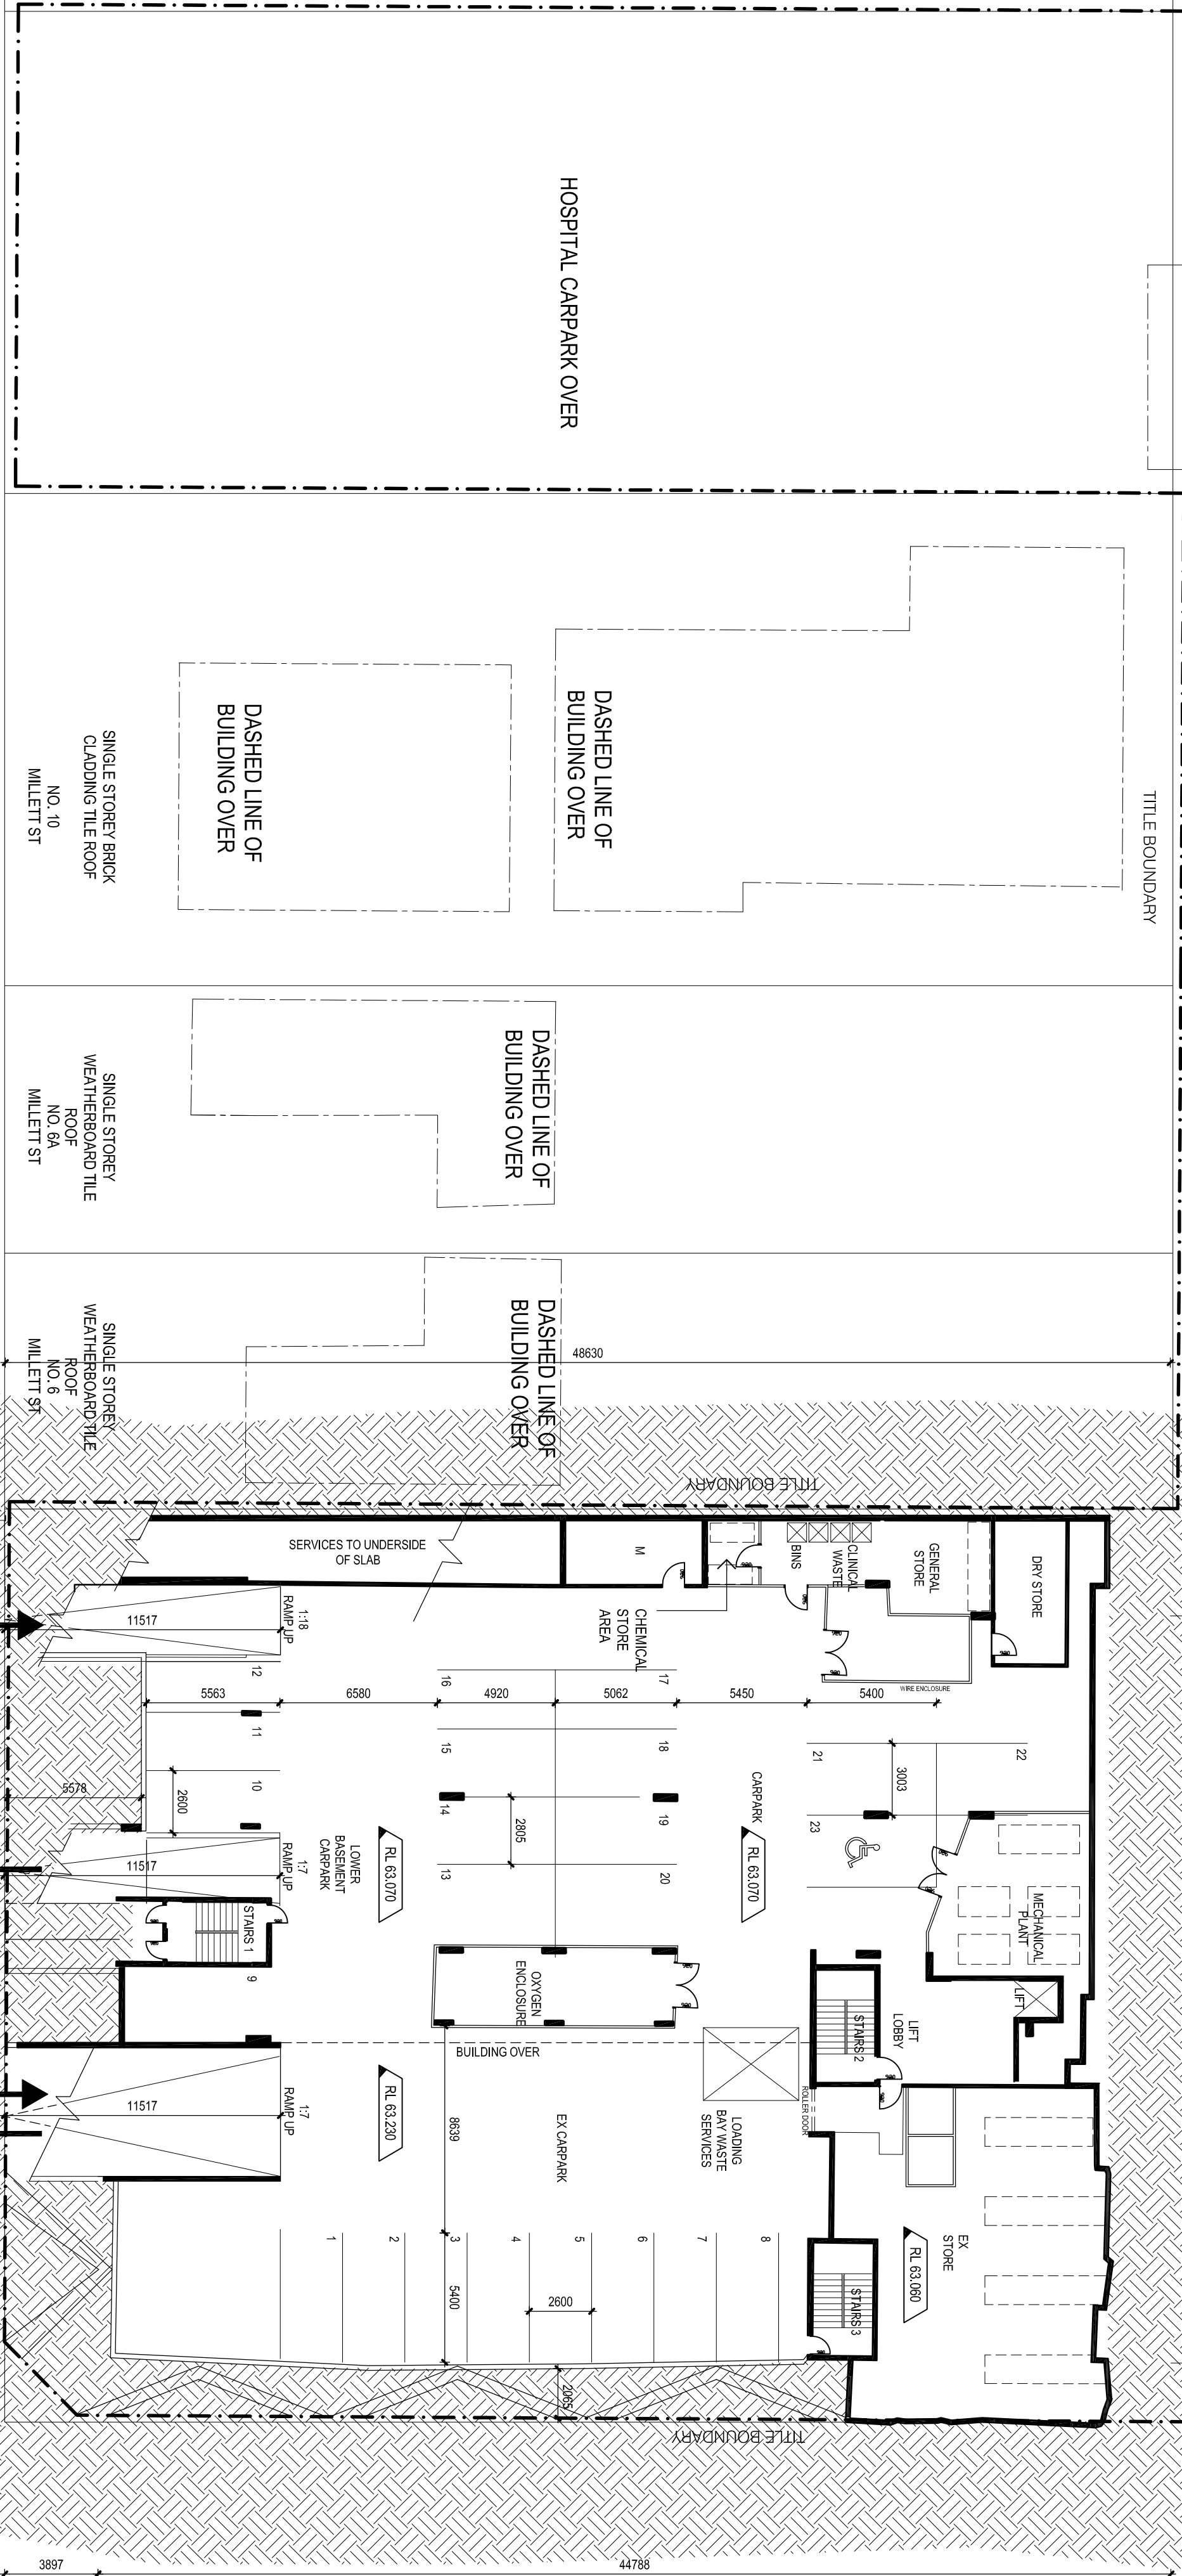

ISSUE	REVISION	DATE
A	ISSUE FOR DEVELOPMENT APPROVAL	10/01/20
B	REVISIONS	10/01/20
C	REVISIONS	10/01/20
D	REVISIONS	10/01/20
E	REVISIONS	10/01/20

CONSULTANTS:

healthcare

health science

MELBOURNE	STUDNEY
1000-1001 St Albans Street Melbourne VIC 3000 TEL: (03) 9623 2333 FAX: (03) 9623 2334 Email: info@hsc.com.au Web: www.hsc.com.au	Unit 6, 6/10 Market Street Melbourne VIC 3000 TEL: (03) 9623 2333 FAX: (03) 9623 2334 Email: info@hsc.com.au Web: www.hsc.com.au

REASON FOR ISSUE:
#4663 MP 11_0042 - MOD2

PROJECT:
HURSTVILLE PRIVATE HOSPITAL
EXISTING LOWER BASEMENT PLAN

DRAWING No:
DA-11
SCALE:
1:200@A1
PROJECT No:
40-1076
REV:
E