

- LEGEND
- NEW WORK
 - REFURBISHMENT
 - REDEVELOPMENT
 - EXISTING

ISSUE REVISION	BN CHKAPP DATE	ISSUE REVISION	BN CHKAPP DATE
A. ISSUE FOR DEVELOPMENT APPROVAL LMS	FW 24/8/12		
B. DRAWING REVISIONS	NS NH 04/2/13		
C. SITE LAYOUT	NS NH 08/2/13		
D. SITE LAYOUT	NS NH 08/2/13		
E. ISSUE FOR INFORMATION	NS NH 14/10/13		
F. ISSUE FOR INFORMATION	NS NH 24/10/13		
G. FOR INFORMATION	NS CD 14/8/14		
H. ISSUE FOR SECTION 72W	NS CD 03/10/14		

CONSULTANTS:

healthcare™


health. # MILL
PLANNING CONSULTANTS SCIENCE

SYDNEY
Unit 6, 63 Market Street
Tel: (02) 8888 5777
Fax: (02) 8888 5746
http://www.healthcare.com.au
Email: info@healthcare.com.au
ACN: 54 060 185 770
A/CN: 089 085 770

REASON FOR ISSUE:
#4663 MP 11_0042 - MOD2

PROJECT:
HURSTVILLE PRIVATE HOSPITAL
TITLE:
PROPOSED LOWER BASEMENT
PLAN

DRAWING No:
DA-30
NORTH:
SCALE:
1:200 @ A1
PROJECT No:
40-1076
REV:
H

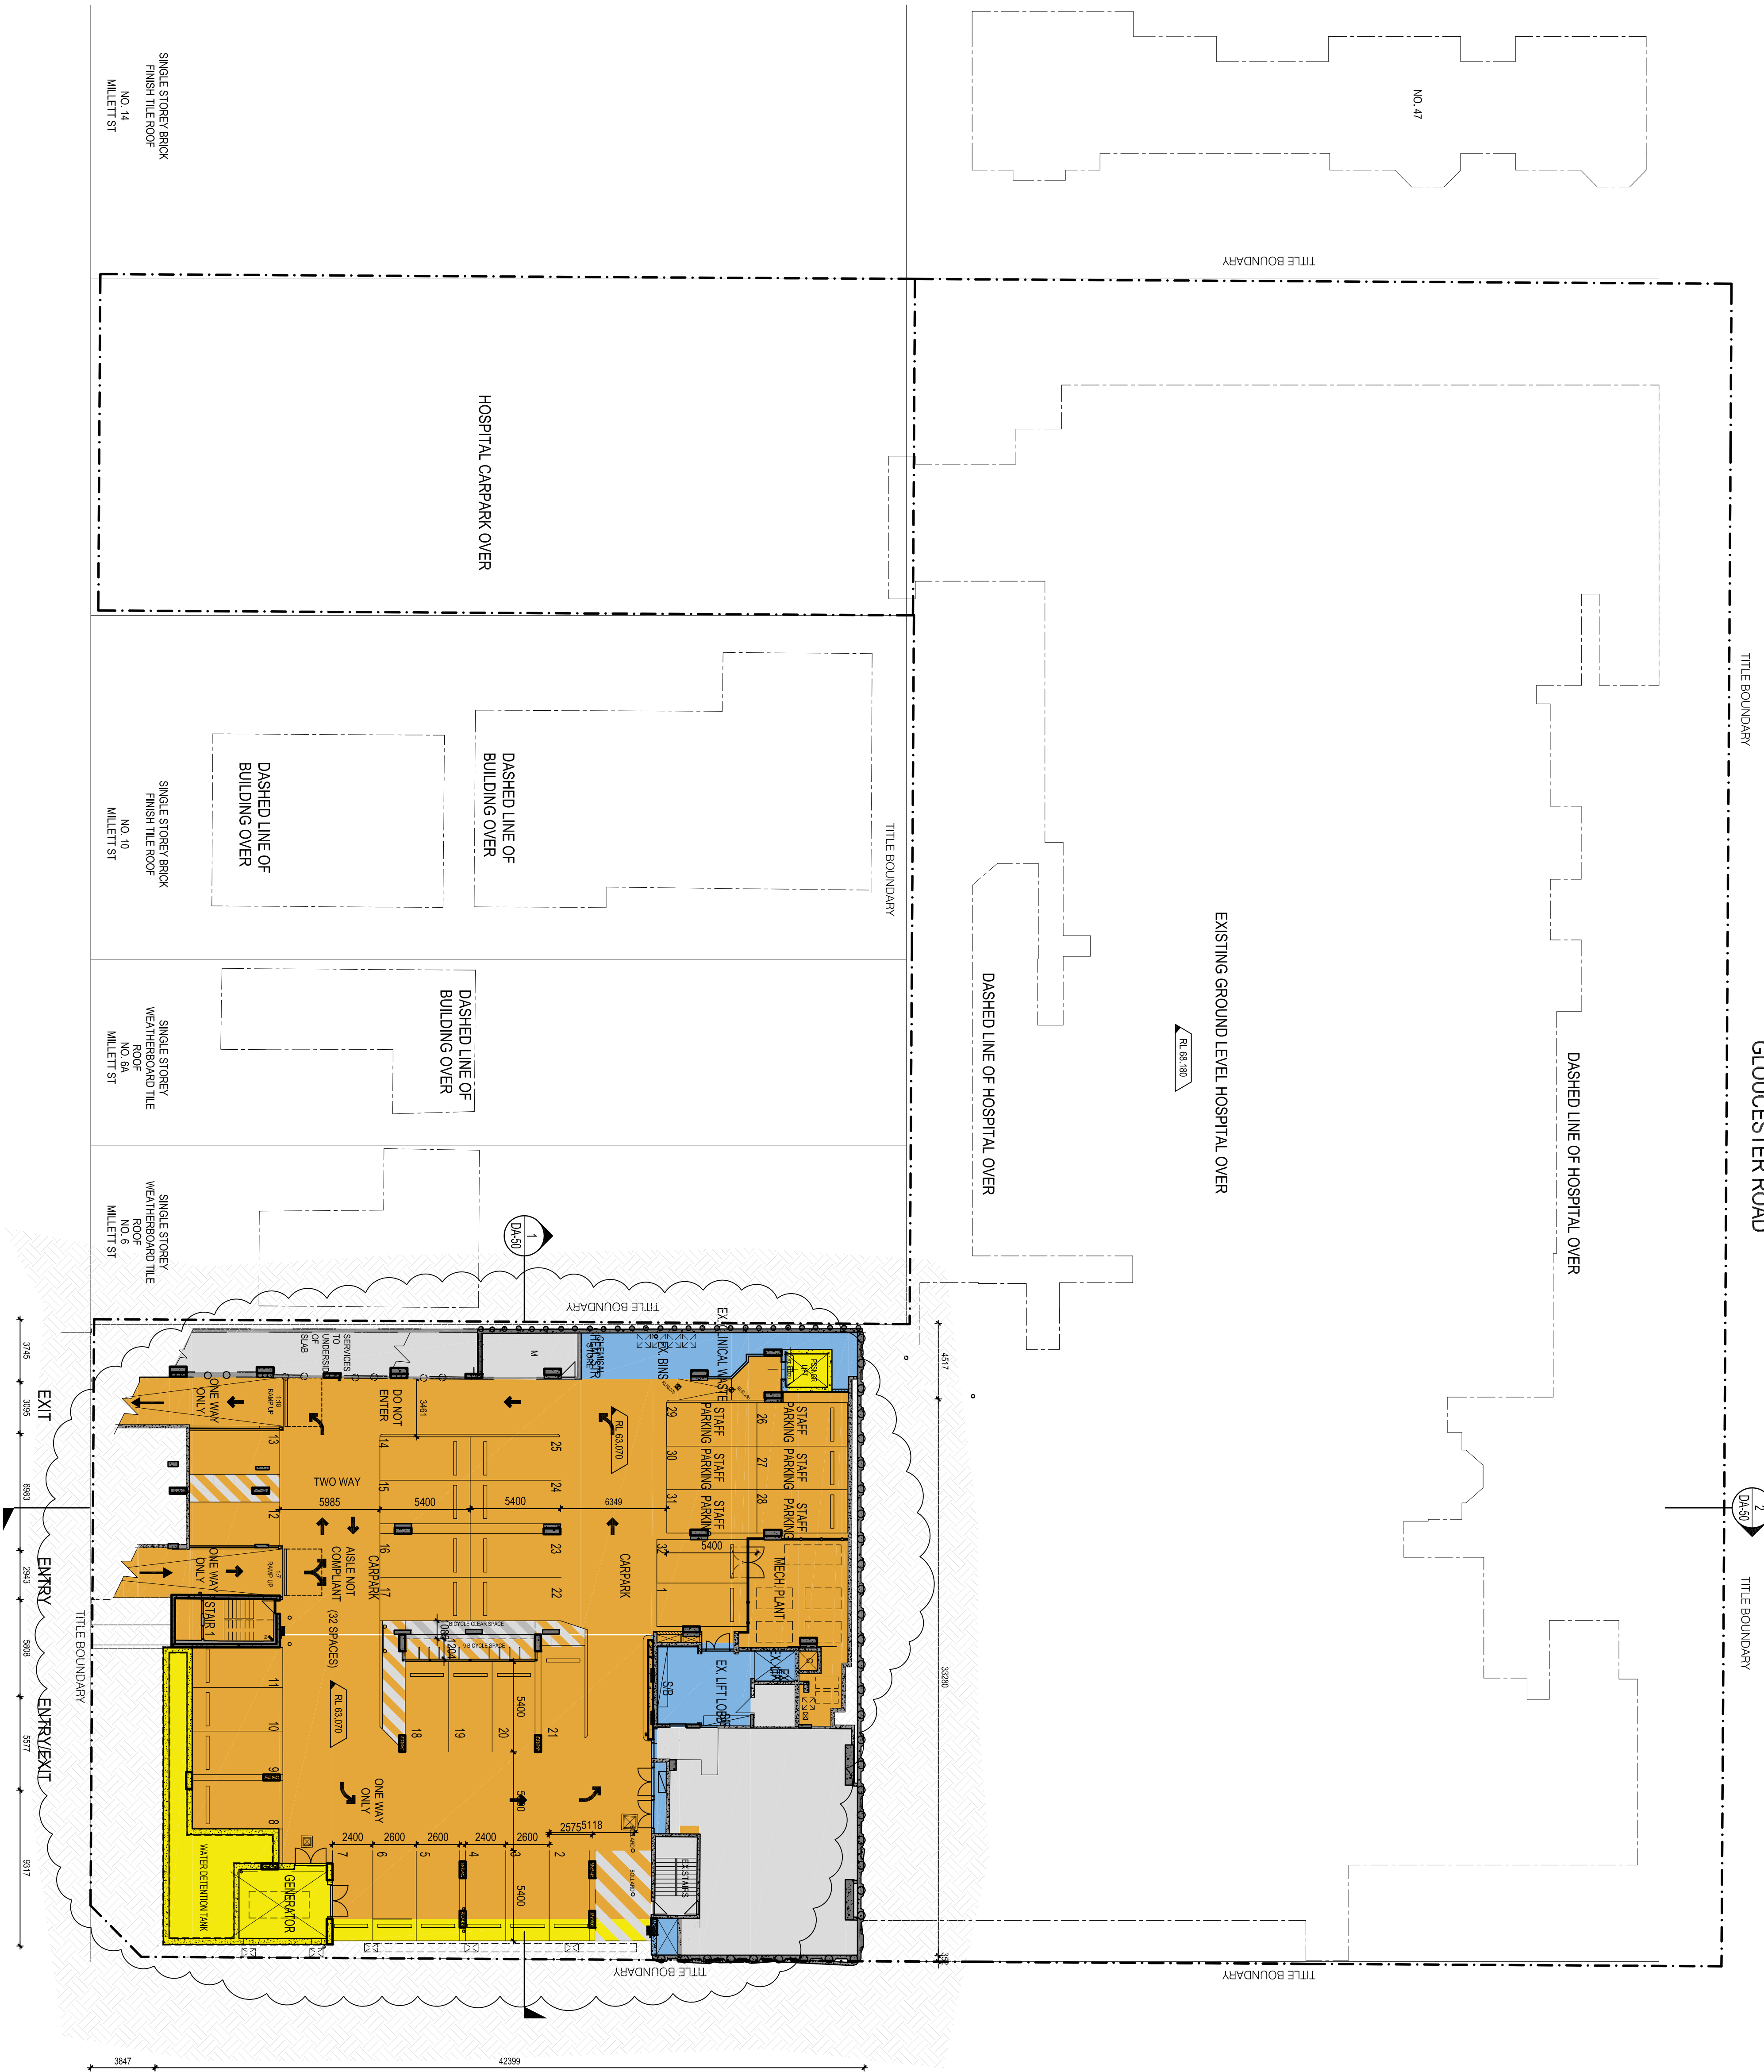

DA-30