
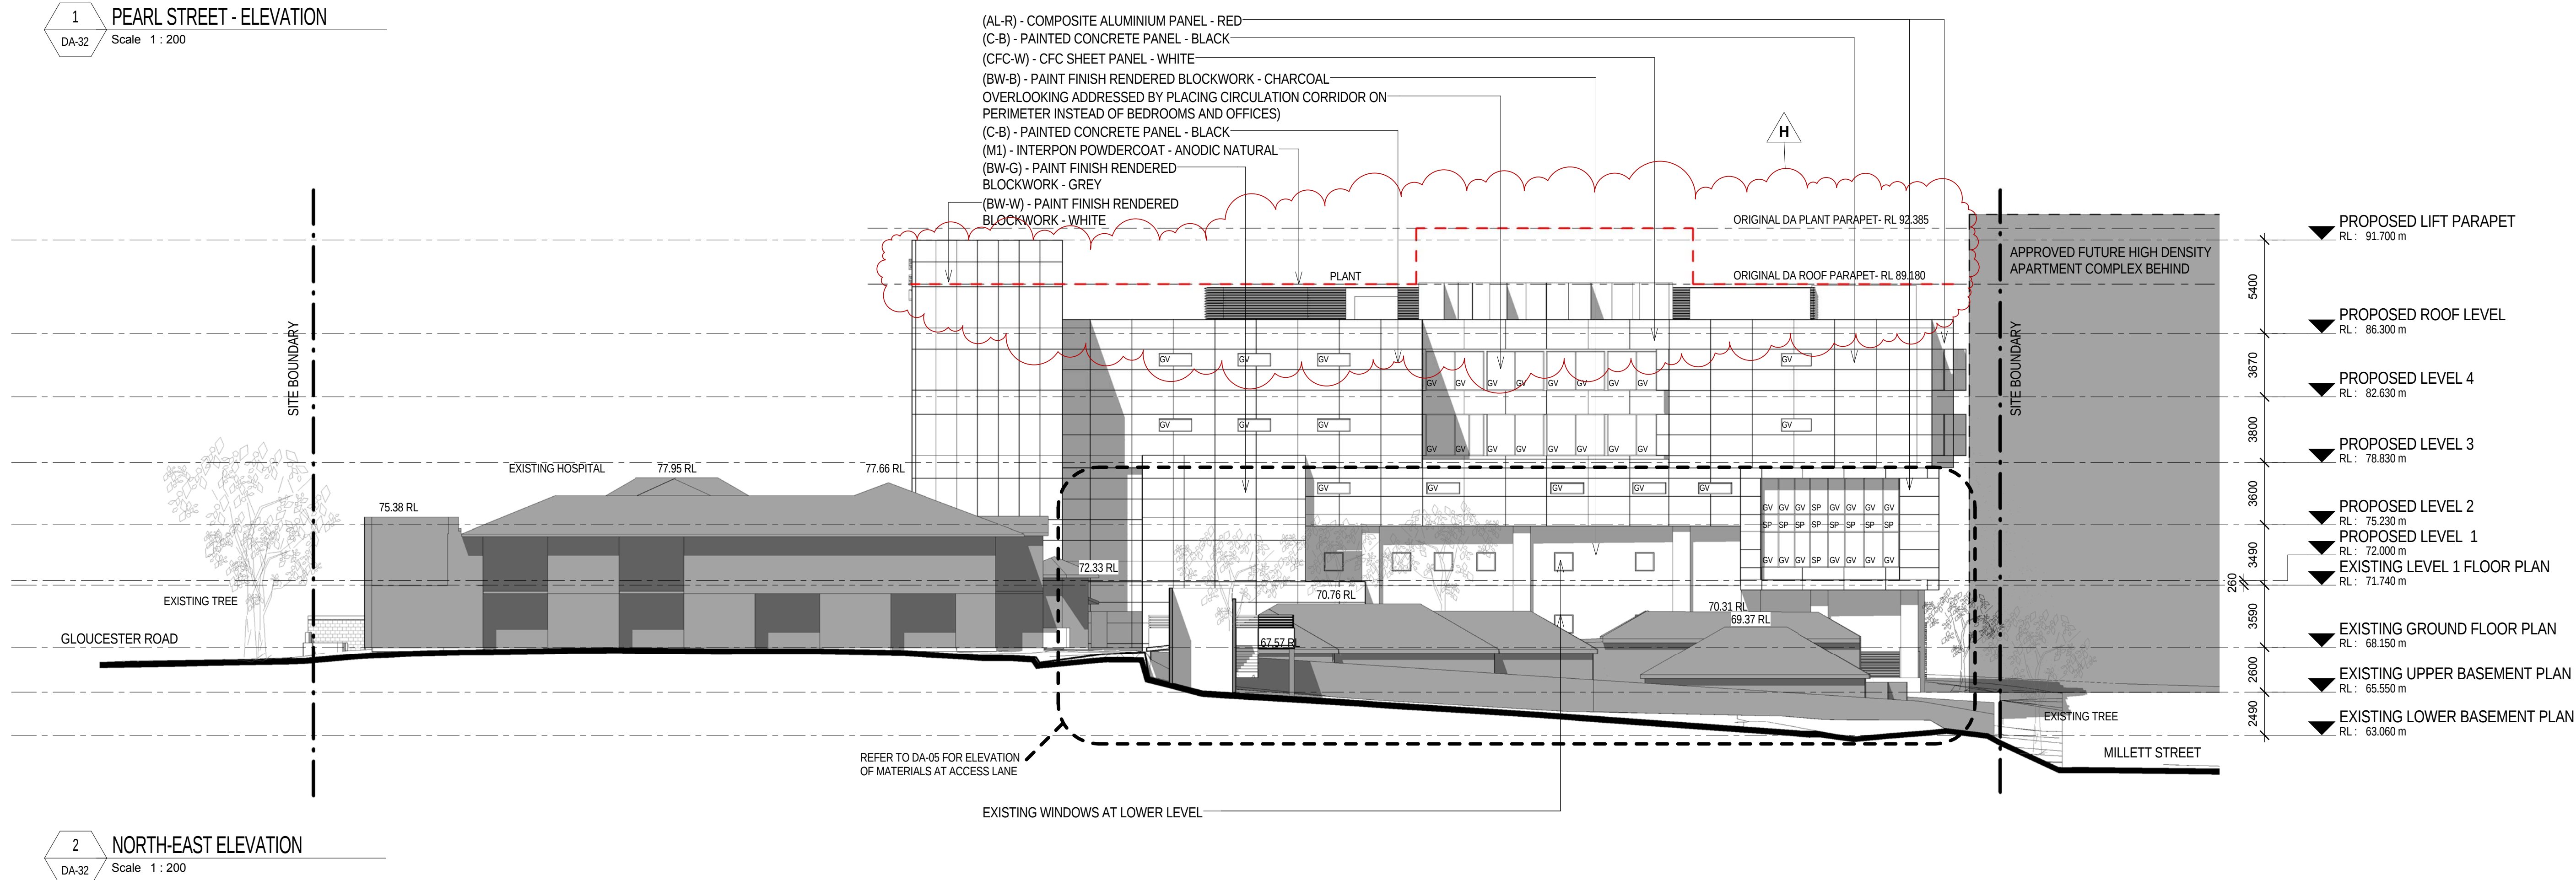


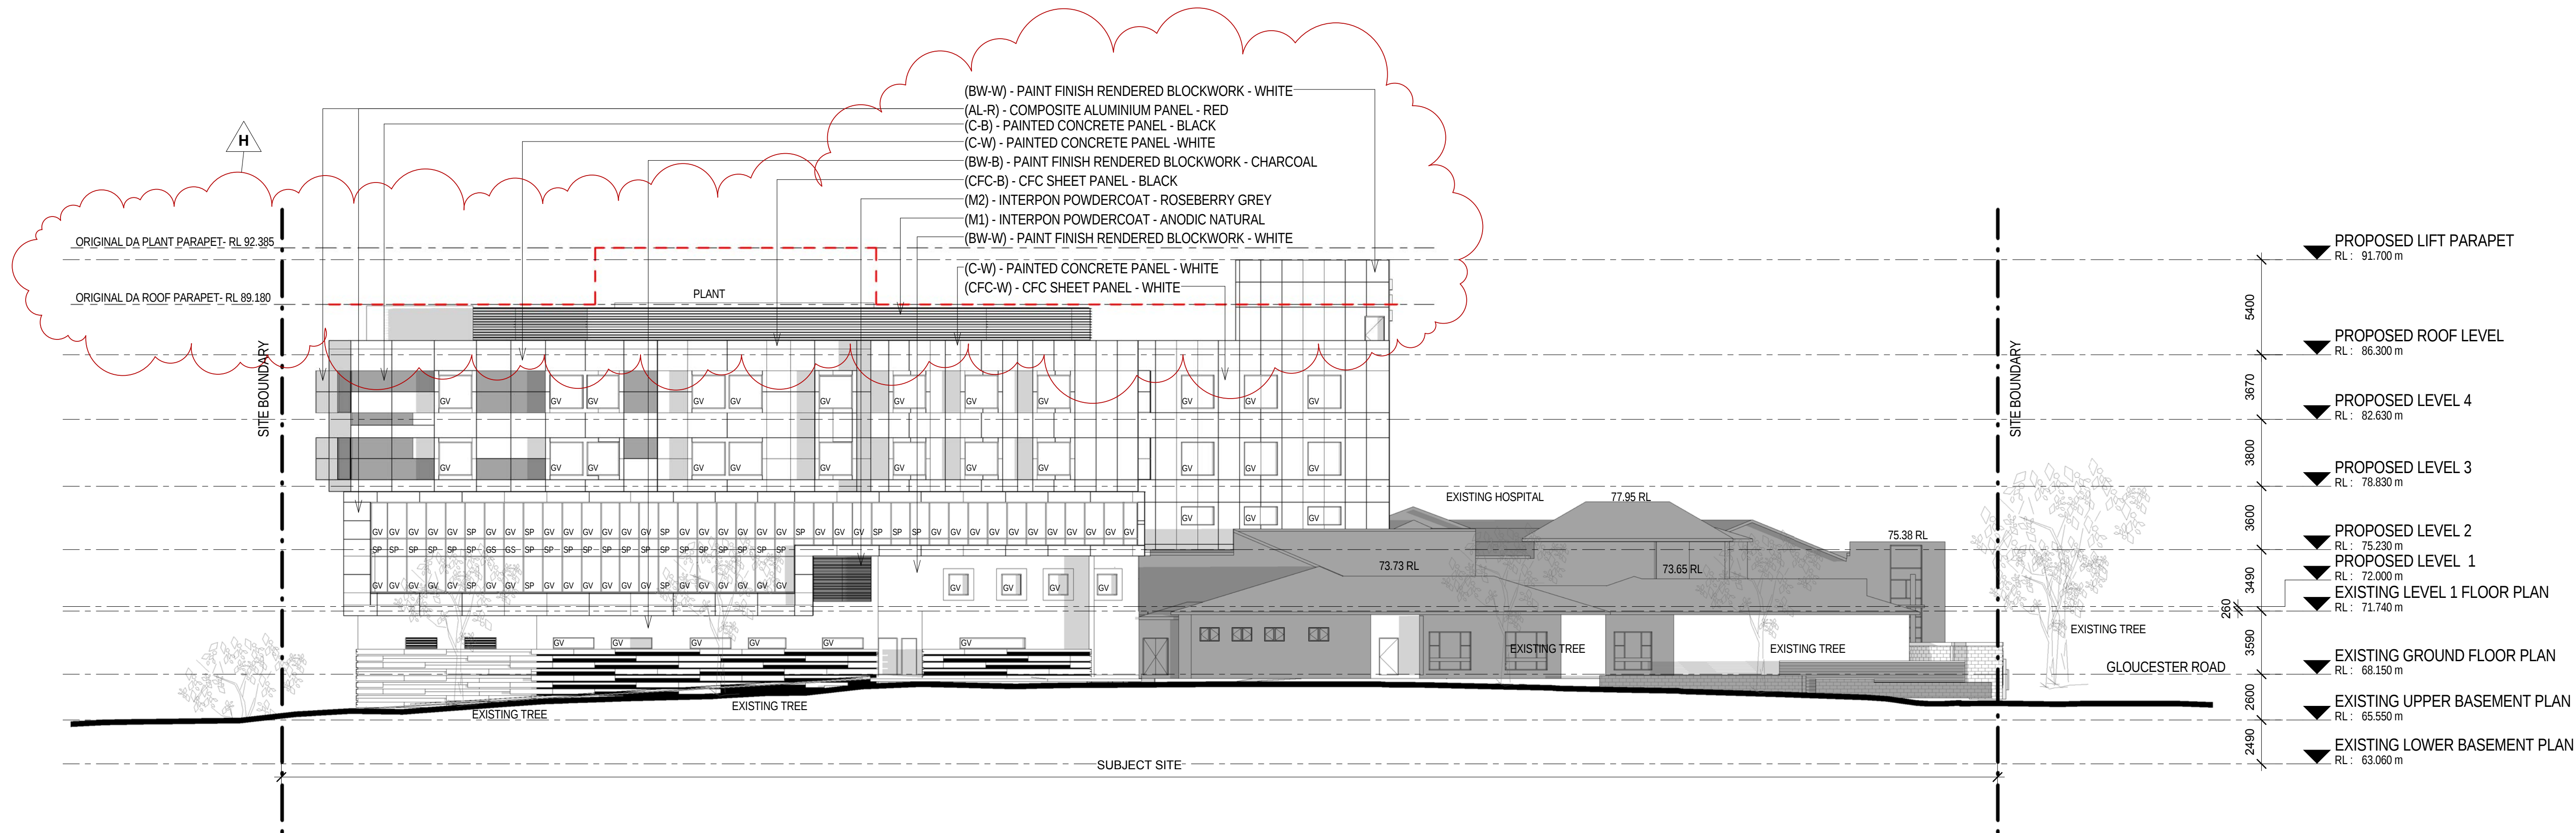

ISSUE	REVISION	DRN	CHK/APP	DATE	ISSUE	REVISION	DRN	CHK/APP	DATE
A	ISSUE FOR DEVELOPMENT APPROVAL	MS	PW	31.08.12					
B	DA AMENDMENTS	DC	NB	11.02.13					
C	FOR INFORMATION TO TP	MS	NB	16.10.13					
D	ISSUE FOR SECTION 75W	MS	NB	24.10.13					
E	ADDITIONAL FENCE AS CLOUDED	MS	NB	28.01.14					
F	ISSUE FOR SECTION 75W	MS	CD	09.10.14					
G	AMENDMENT TO SECTION 75W	MS	CD	26.11.14					
H	AMENDMENT TO SECTION 75W	MS	CD	02.12.14					

CONSULTANTS:

healthcare

health science
PLANNING CONSULTANTS

MELBOURNE
Level 1, 525 Flinders Street
Melbourne VIC Australia 3000
TEL: (03) 9923 2333
FAX: (03) 9923 2334
http://www.hspc.com.au
Email: info@hspc.com.au
ABN: 34 050 195 170
ACN: 050 195 170

SYDNEY
Level 6, 61 Market Street
Sydney NSW Australia 2000
TEL: (02) 8289 5777
FAX: (02) 8286 3745
http://www.hspc.com.au
Email: info@hspc.com.au
ABN: 90 095 016 836
ACN: 095 016 836

REASON FOR ISSUE:
#4663 MP 11_0042 - MOD2
THE CONTRACTOR MUST VERIFY ALL DIMENSIONS ON SITE BEFORE COMMENCING ANY WORK OR MAKING OF ANY SHOP DRAWINGS. FIGURED DIMENSIONS MUST BE USED IN PREFERENCE TO SCALED DIMENSIONS. ALL SCALED DIMENSIONS MUST BE VERIFIED ON SITE. THIS DRAWING IS COPYRIGHT AND REMAINS THE PROPERTY OF THE ARCHITECT.

PROJECT:
HURSTVILLE PRIVATE HOSPITAL
TITLE:
PROPOSED ELEVATIONS
SHEET 2

DRAWING No:
DA-41
NORTH:
SCALE:
1 : 200 @A1
PROJECT No:
40-1076
REV:
H