


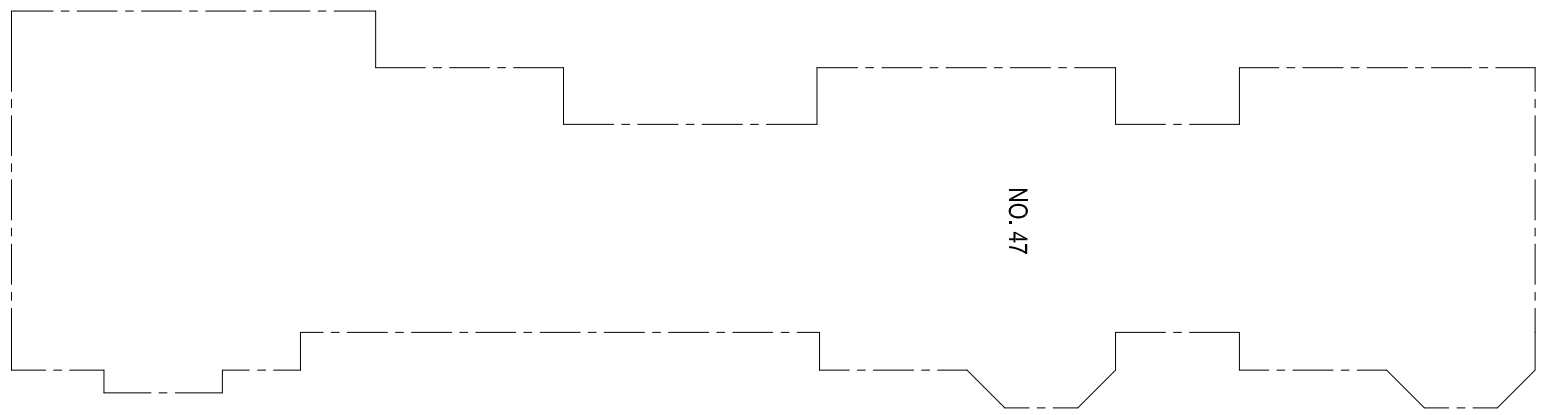

DASHED LINE OF HOSPITAL OVER

EXISTING GROUND LEVEL HOSPITAL OVER

RL 88.180

DASHED LINE OF HOSPITAL OVER

title boundary


HOSPITAL CARPARK OVER

DASHED LINE OF BUILDING OVER

DASHED LINE OF BUILDING OVER

DASHED LINE OF BUILDING OVER


DASHED LINE OF BUILDING OVER

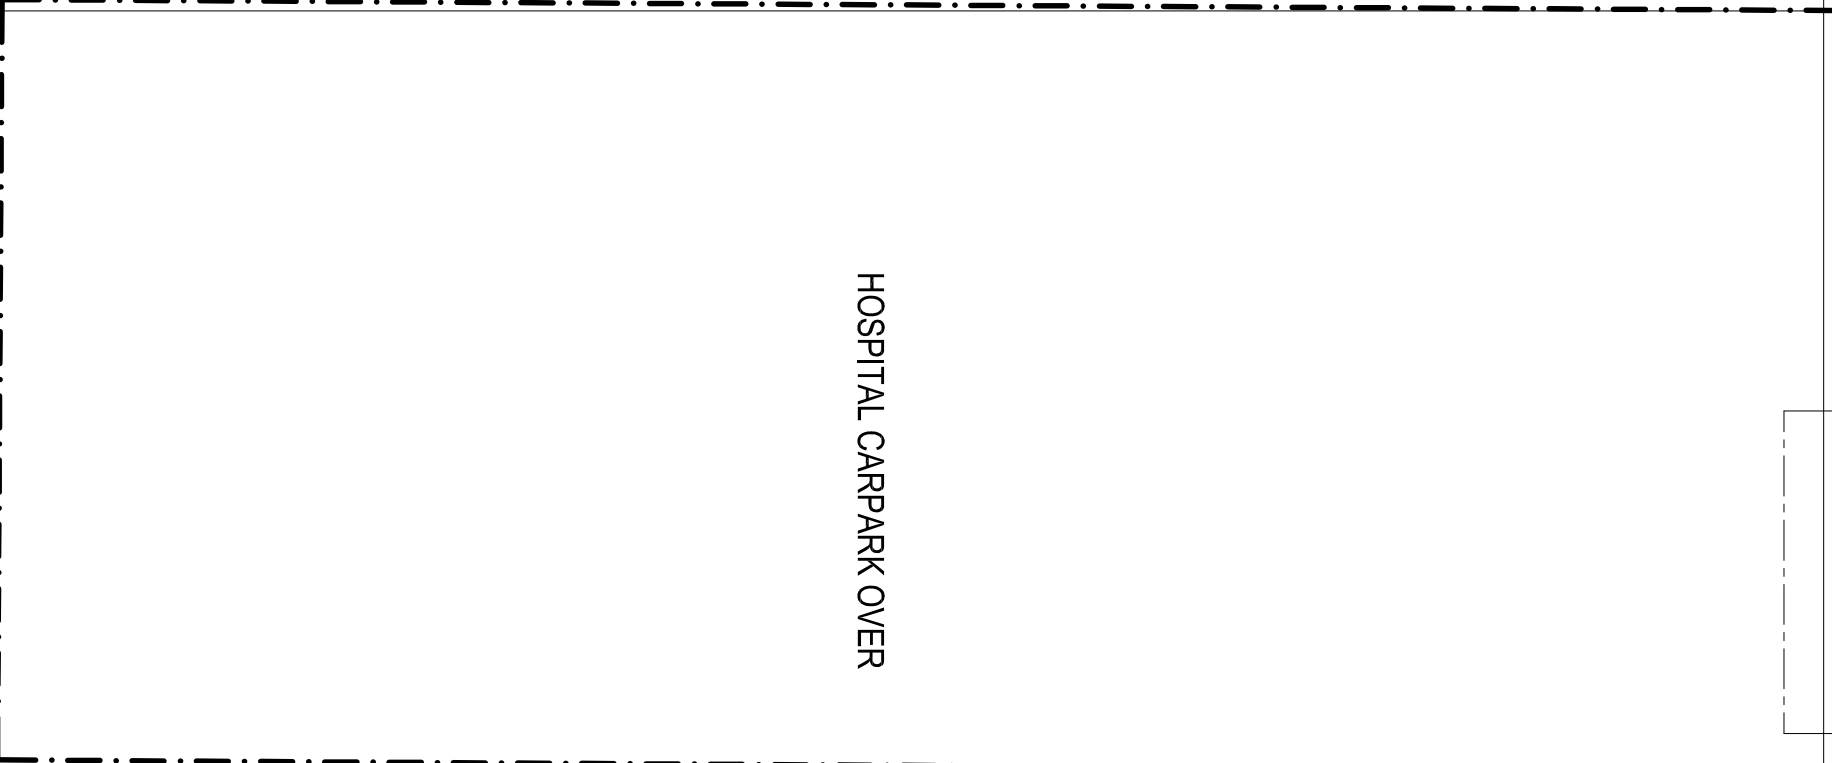

SINGLE STOREY BRICK CLADDING TILE ROOF NO. 10 MILLETT ST

SINGLE STOREY WEATHERBOARD TILE ROOF NO. 6A MILLETT ST

SINGLE STOREY WEATHERBOARD TILE ROOF NO. 6 MILLETT ST

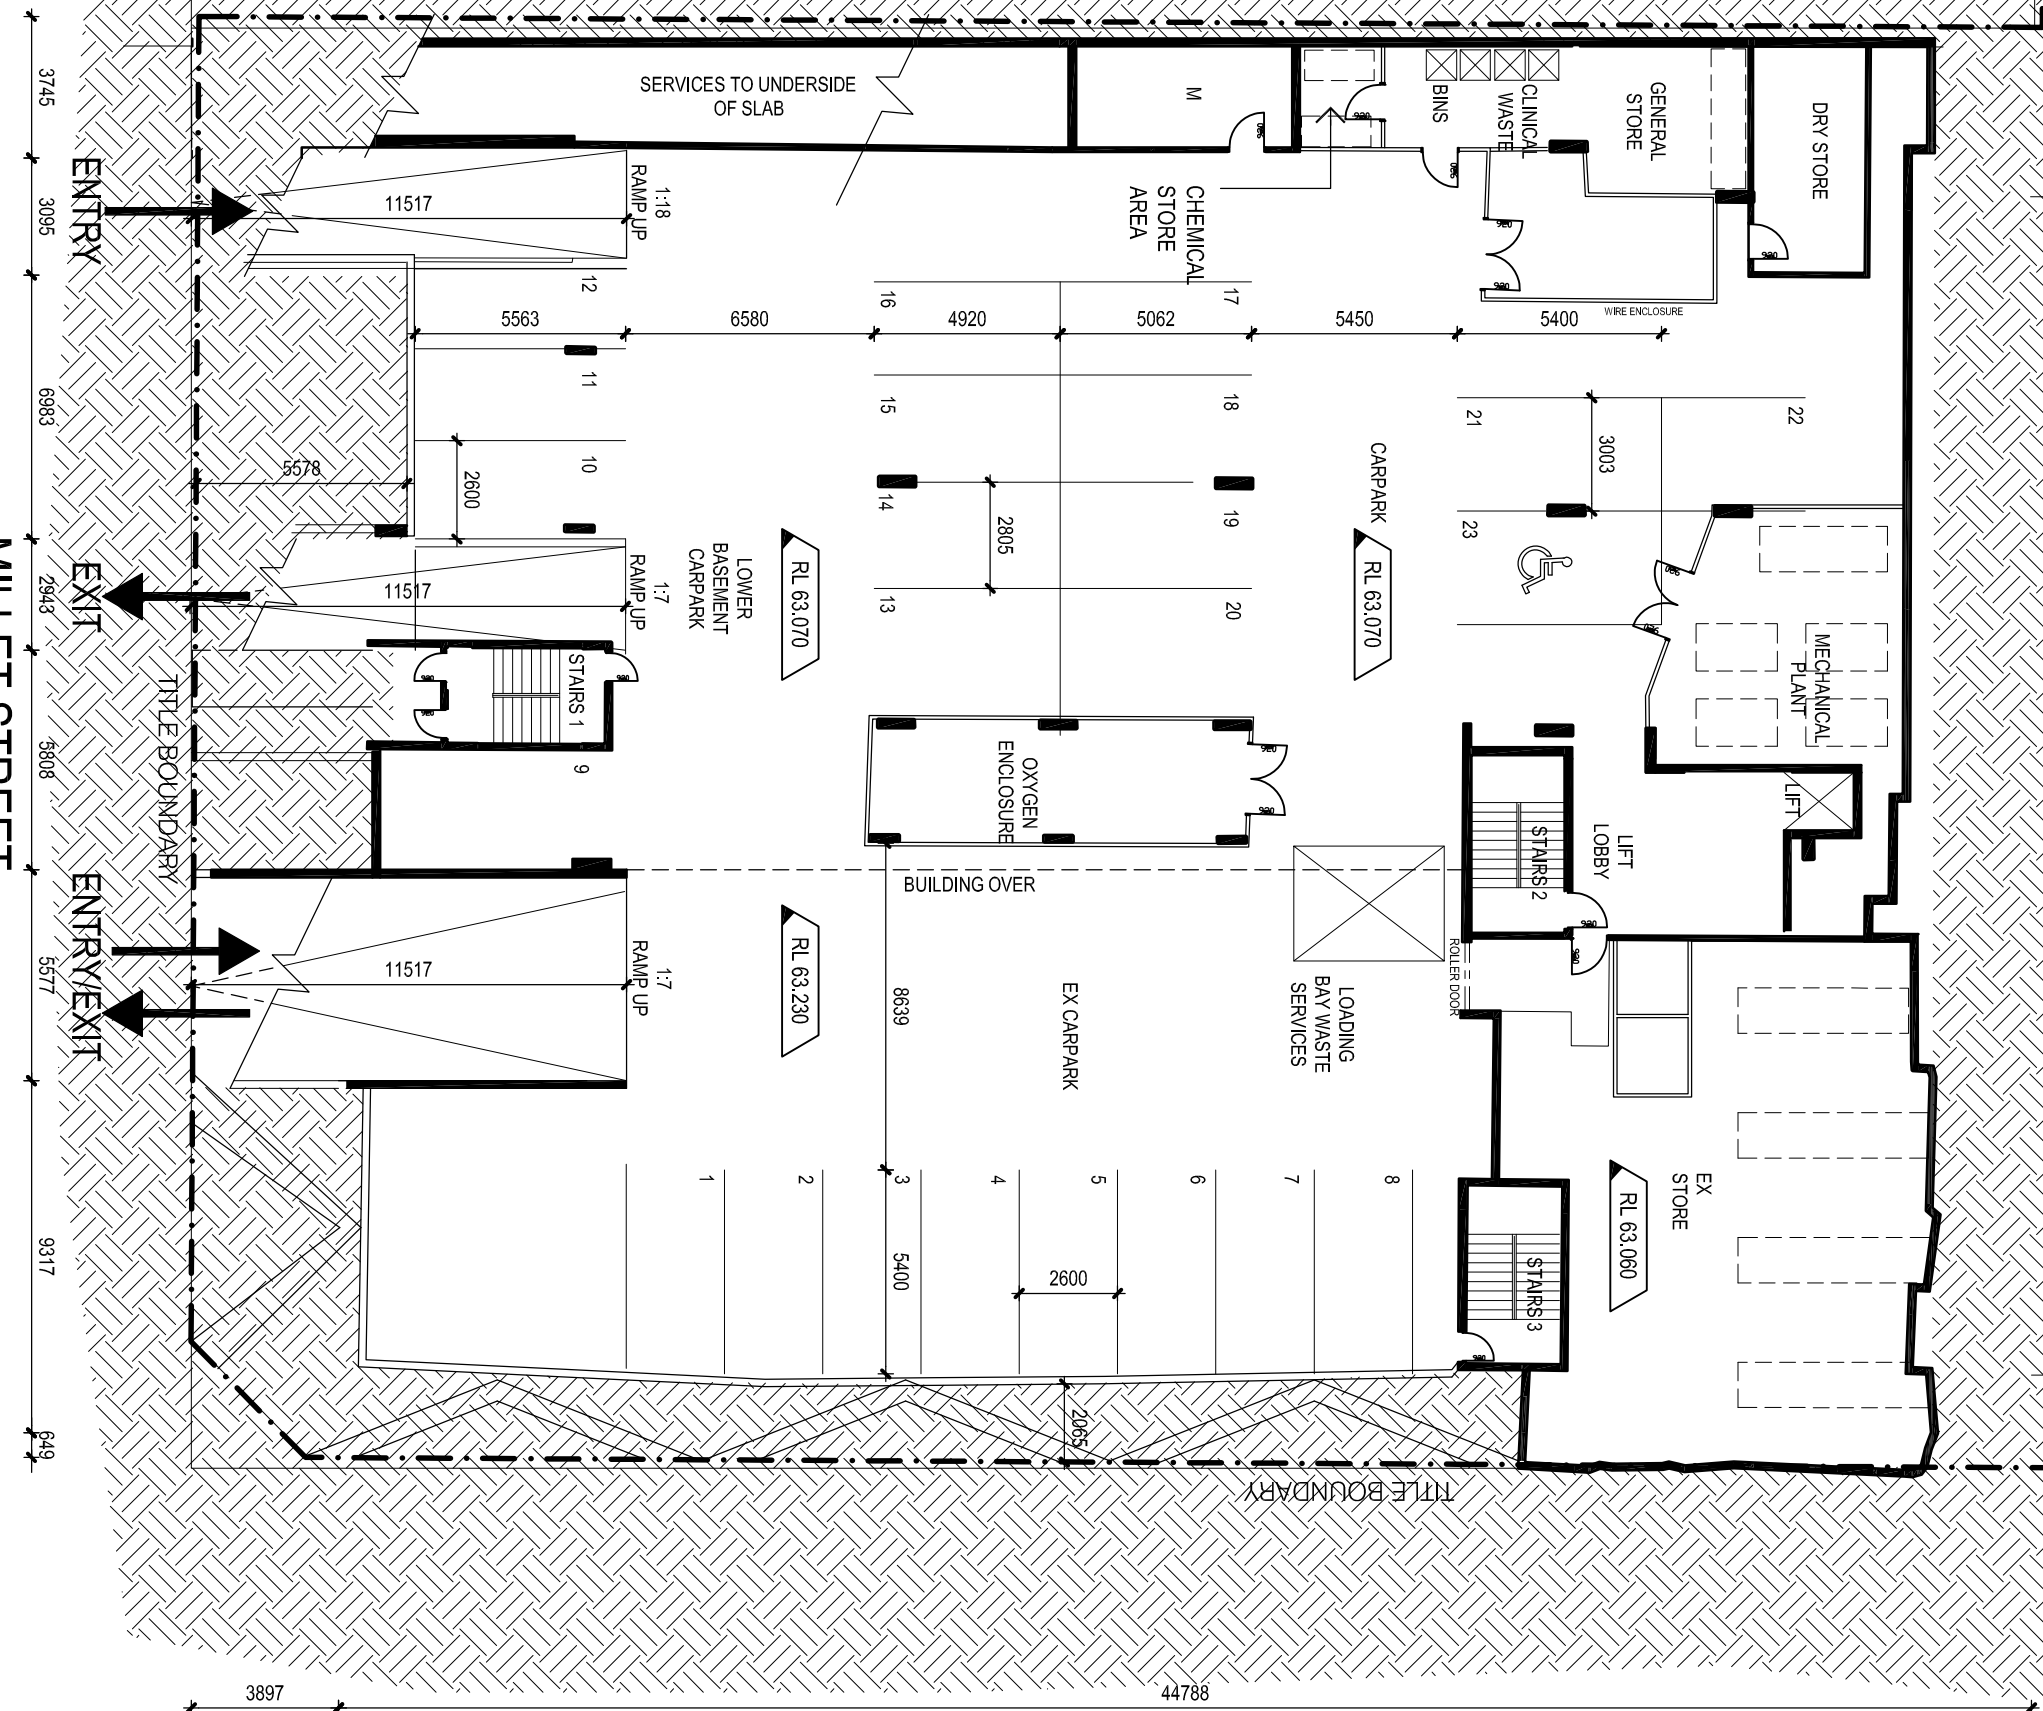

PEARL STREET

MILLETT STREET

ENTRY

EXIT

ENTRY/EXIT












ISSUE	REVISION	DATE
A	ISSUE FOR DEVELOPMENT APPROVAL	10/01/12

CONSULTANTS:


REASON FOR ISSUE:
MP 11_0042 - MOD3

PROJECT:
HURSTVILLE PRIVATE HOSPITAL
EXISTING LOWER BASEMENT PLAN

DRAWING No:
DA-11

PROJECT No:
40-1076

REV: F

REV: F