


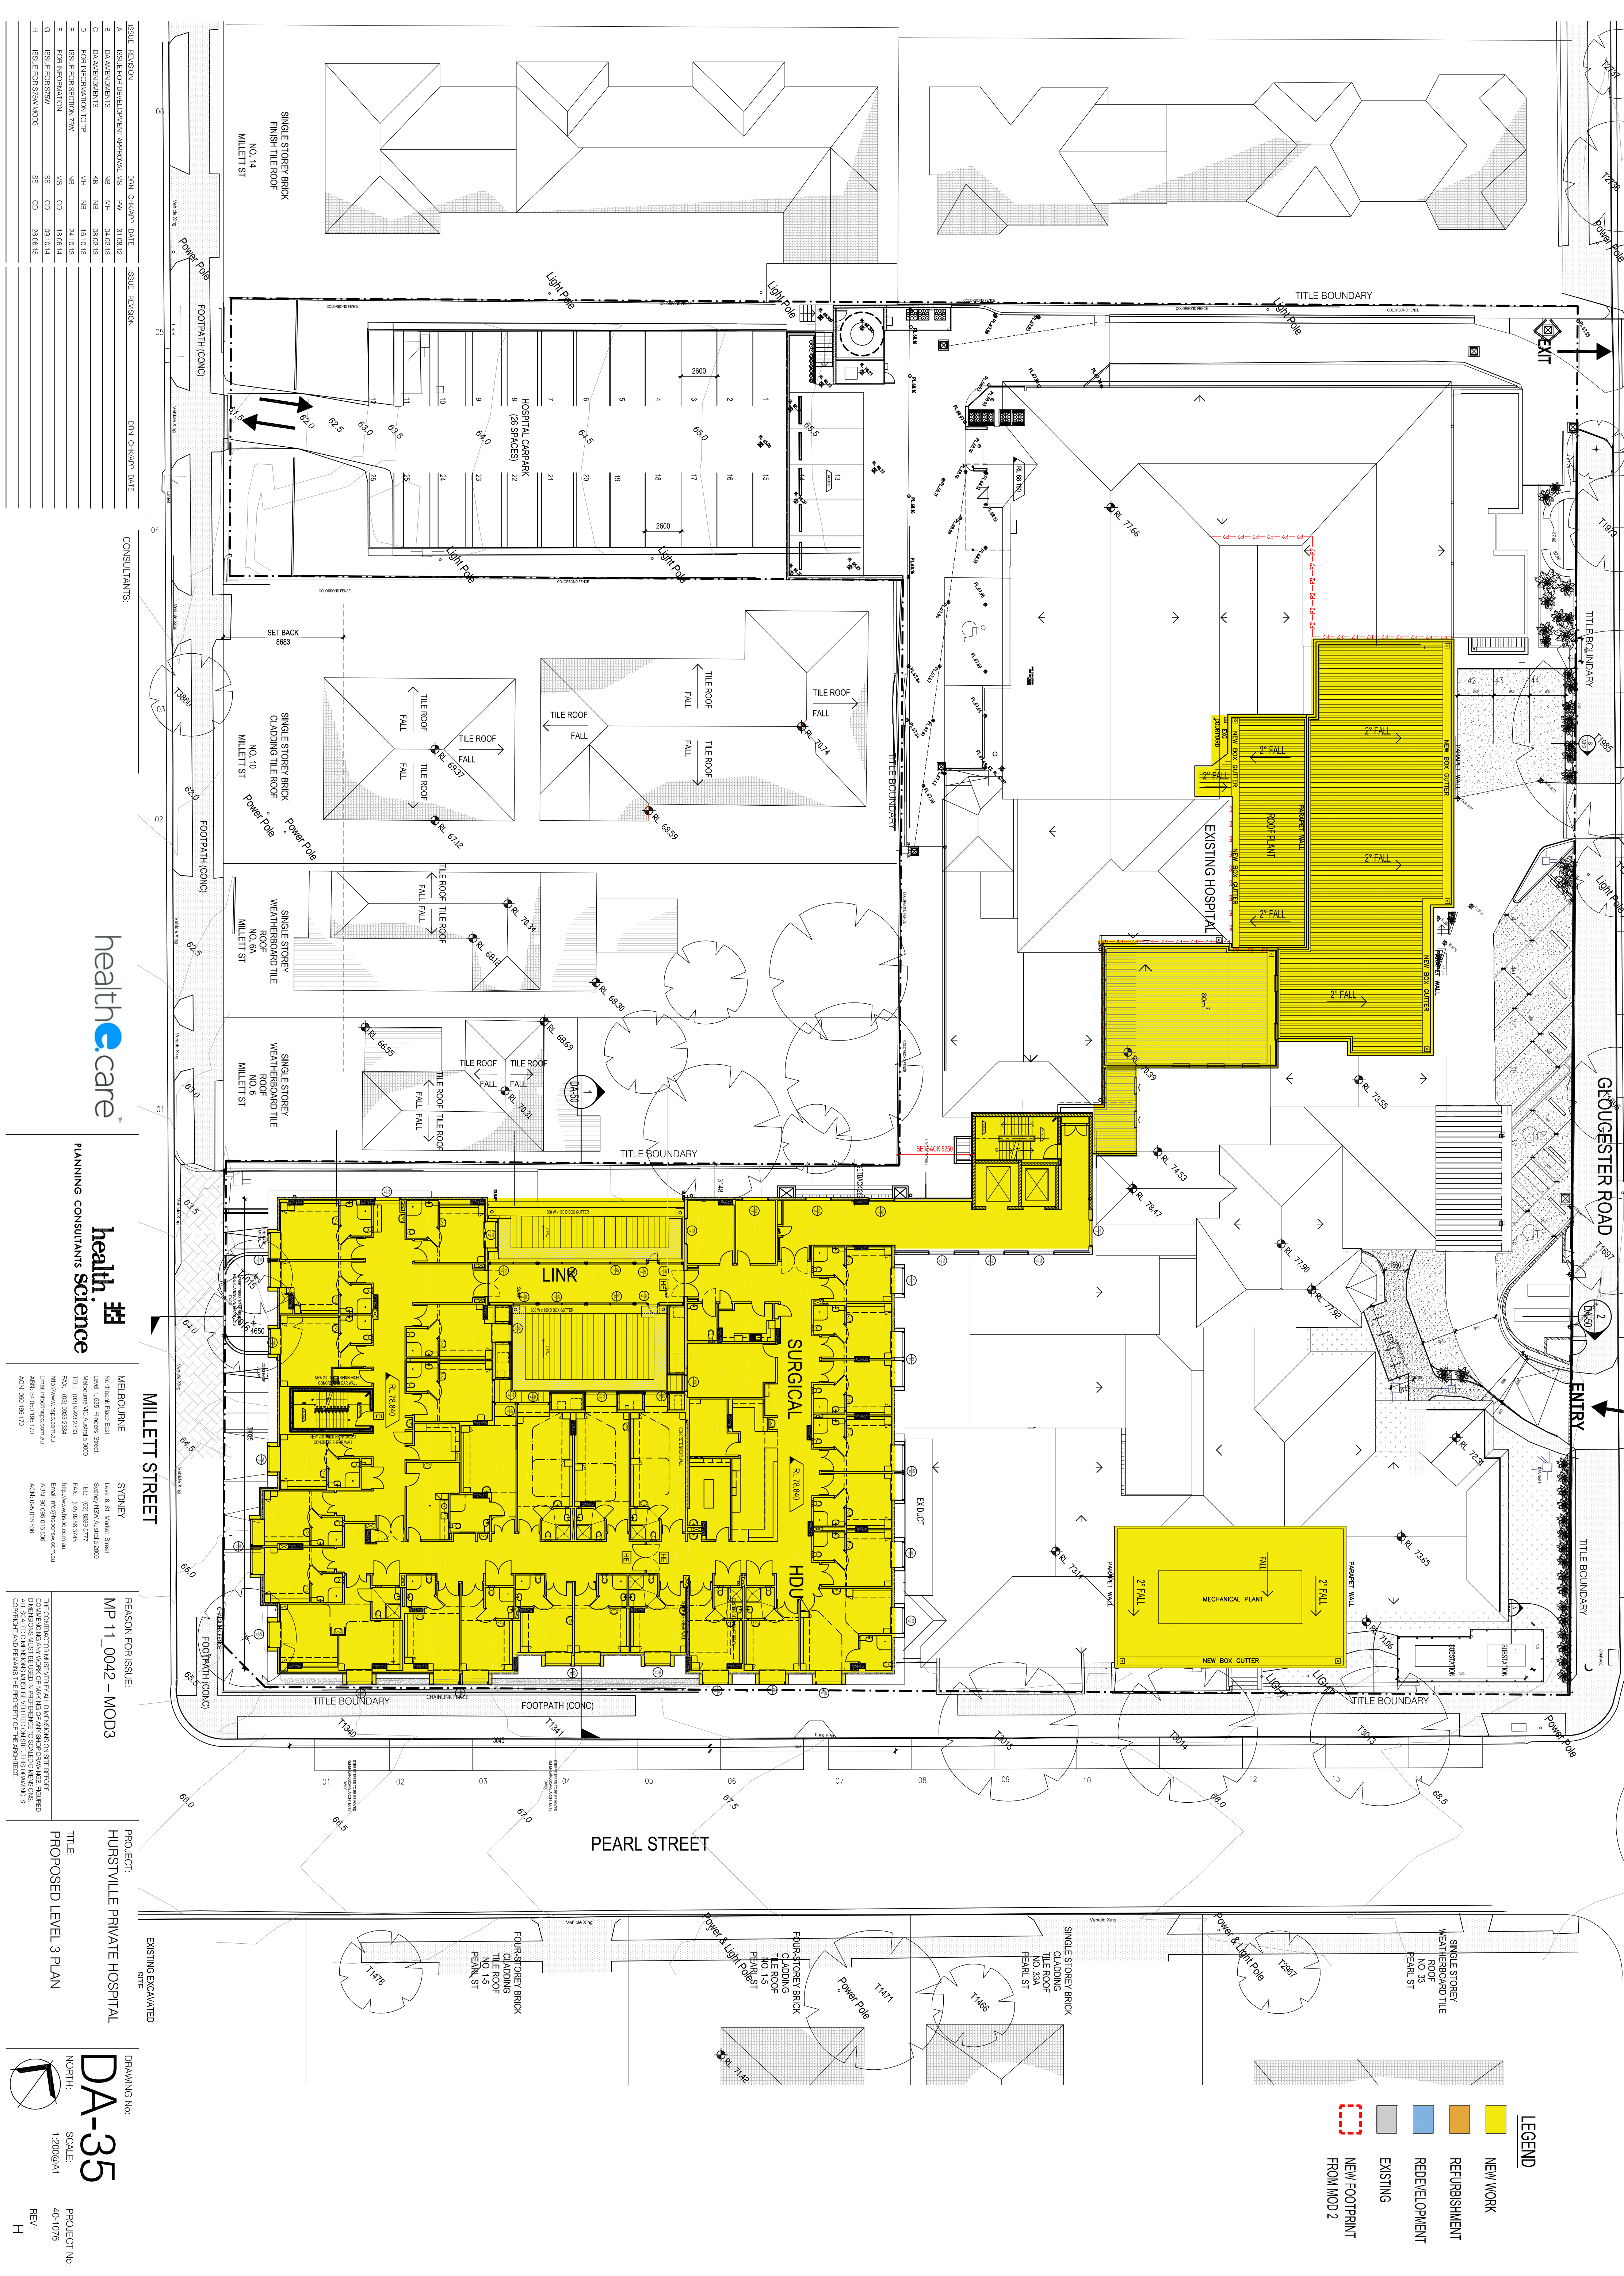

ISSUE REVISION	DRN CHKAPP DATE	ISSUE REVISION	DRN CHKAPP DATE
A	ISSUE FOR DEVELOPMENT APPROVAL US 17/03/12		
B	DAY MENDMENTS	NS	14/04/12
C	FOR INFORMATION TO JP	NS	08/02/13
D	FOR INFORMATION TO JP	NS	11/01/13
E	FOR INFORMATION TO JP	NS	24/11/13
F	FOR INFORMATION TO JP	NS	16/01/14
G	ISSUE FOR 5200V	SS	09/10/14
H	ISSUE FOR 5200V MOD3	SS	06/06/15

CONSULTANTS:



MELBOURNE	SYDNEY
Head Office and Sales Level 10, 100 Collins Street Melbourne VIC Australia 3000 TEL: (03) 9623 5333 FAX: (03) 9623 5334 Email: info@hsc.com.au Website: www.hsc.com.au AEN: 24 060 185 770 AEN: 080 080 770	Level 6, 61 Market Street Sydney NSW Australia 2000 TEL: (02) 8888 5777 FAX: (02) 8888 5746 Email: info@hsc.com.au Website: www.hsc.com.au AEN: 30 090 016 806 AEN: 080 080 806

REASON FOR ISSUE:
MP 11_0042 - MOD3

PROJECT:
HURSTVILLE PRIVATE HOSPITAL

DRAWING No:
DA-35

SCALE:
1:200@A1

PROJECT No:
40-1076

REV:
H

- NEW WORK
- REFURBISHMENT
- REDEVELOPMENT
- EXISTING
- NEW FOOTPRINT FROM MOD 2