


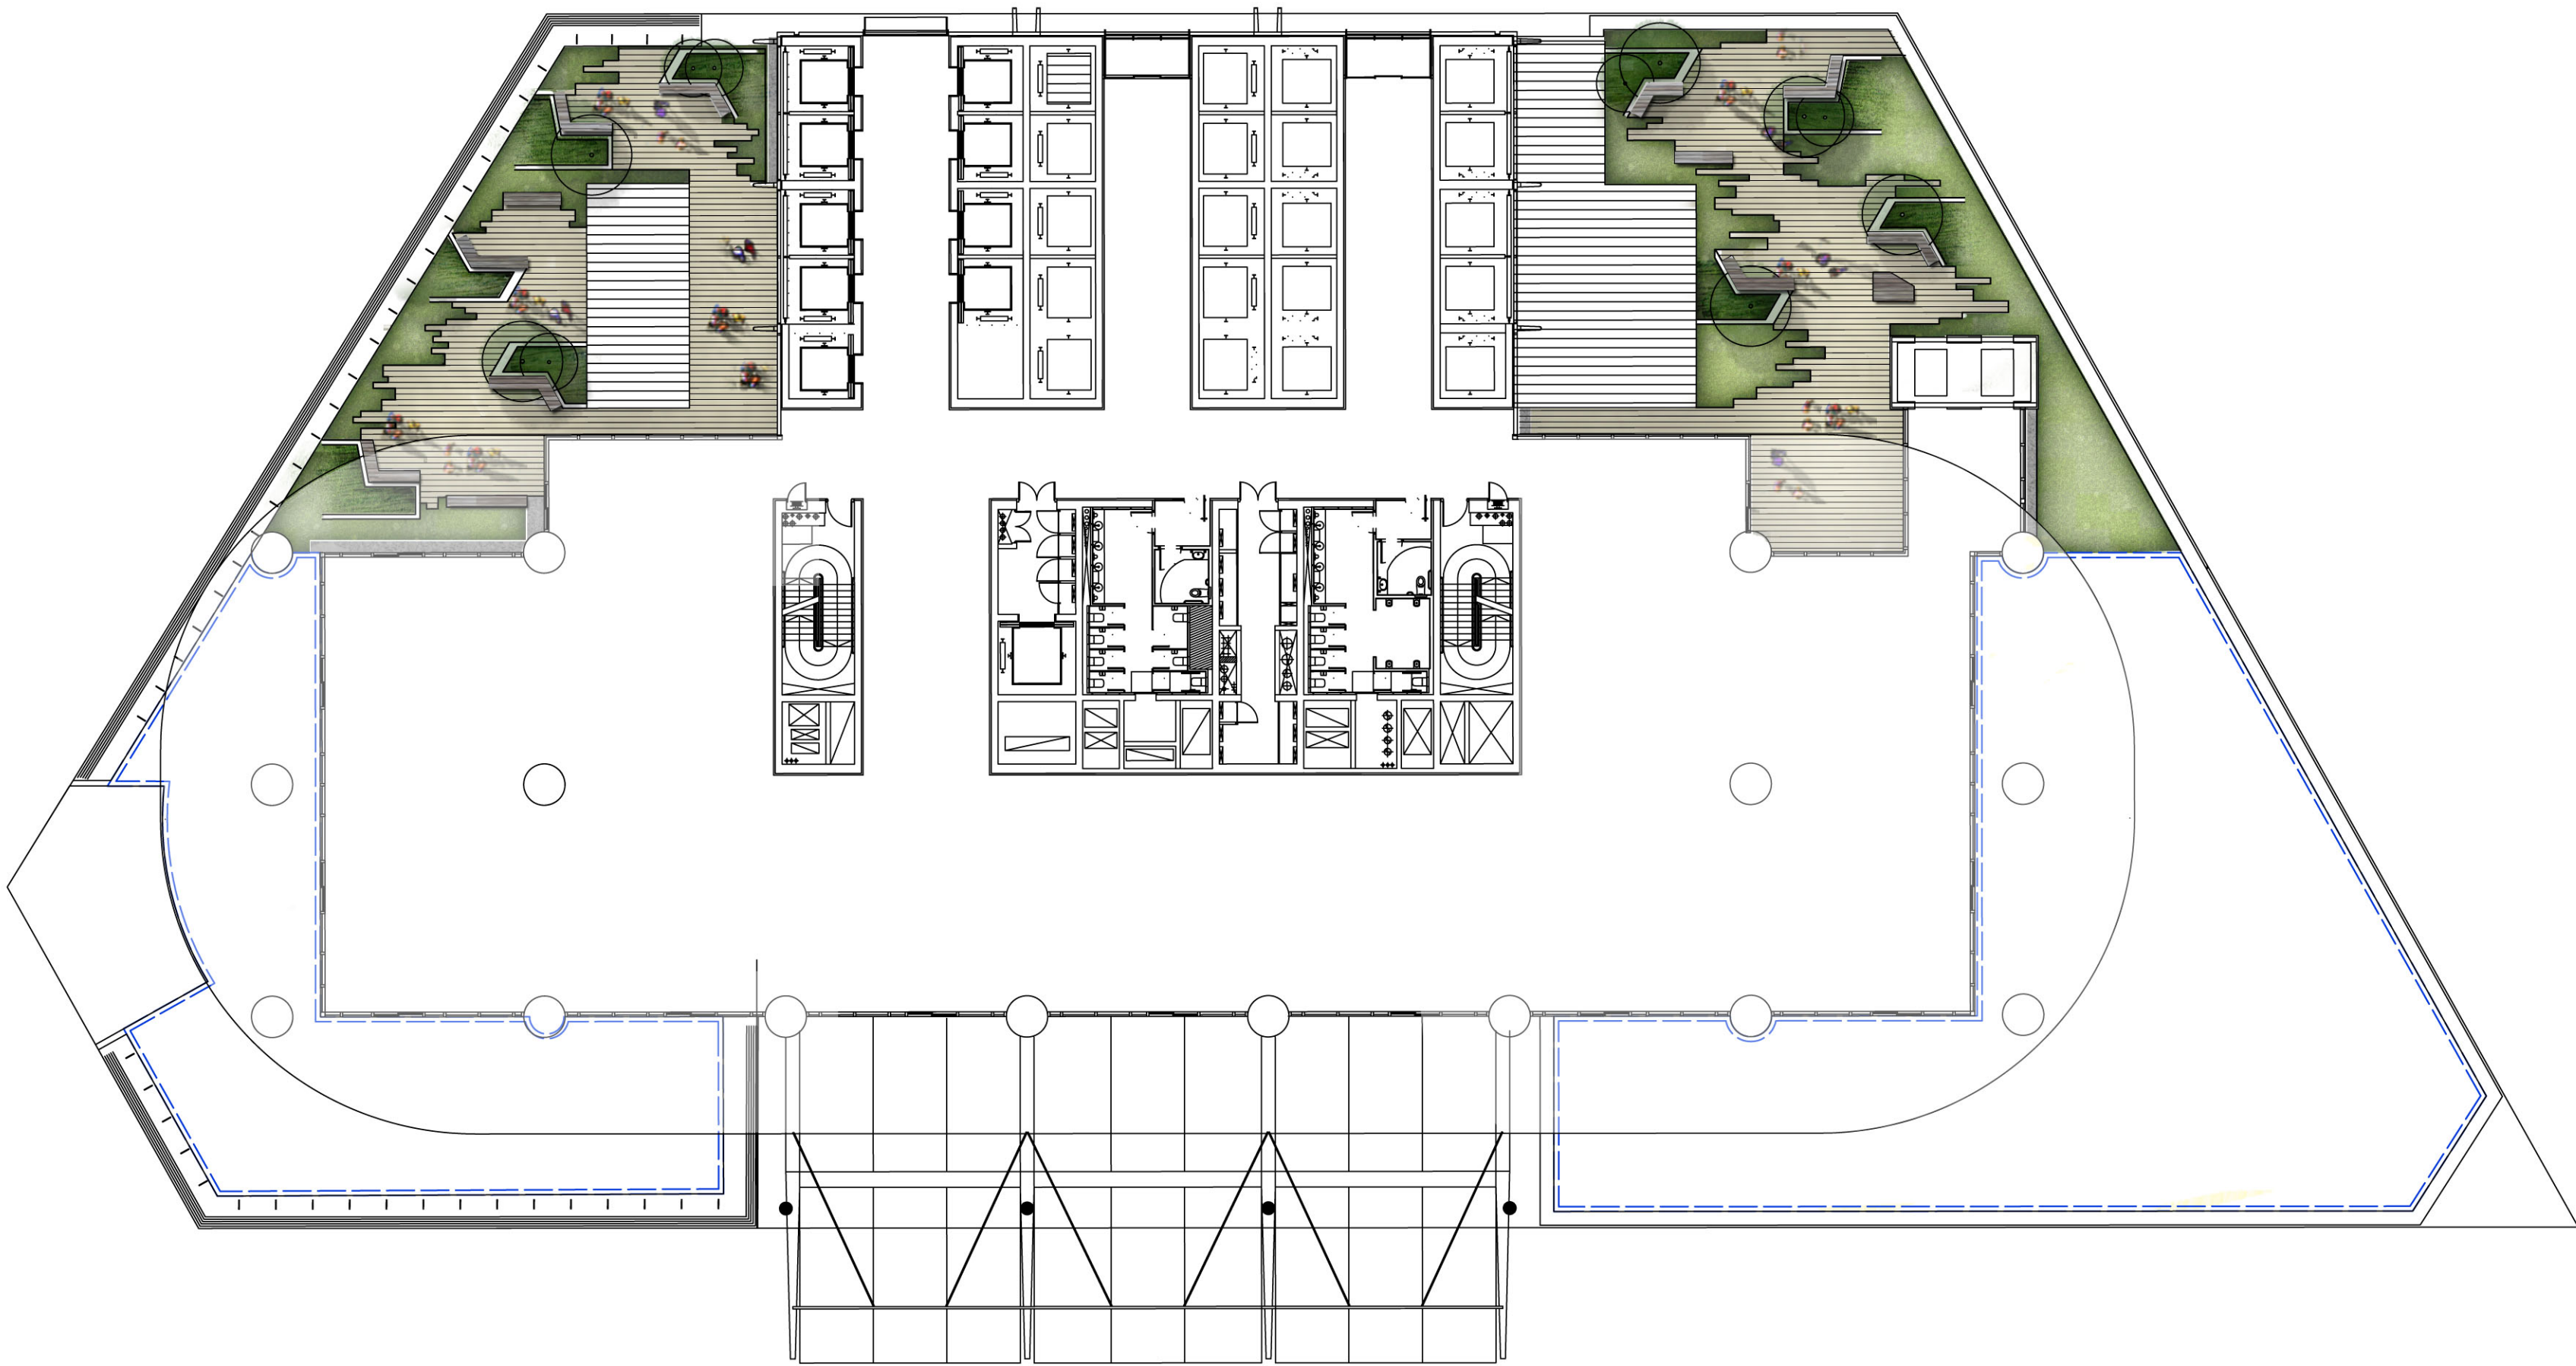

COMPANY
ASPECT | OCULUS

Level 6, Studio 61
61 Marlborough St
Surry Hills NSW 2010
T 02 9699 7182
F 02 9699 7192

LEGEND

NOTES:
REFER TO RSH+P DRAWINGS FOR ARCHITECTURAL
INFORMATION

DRAWING	REV	AMENDMENTS
19.09.2011	-	For Planning Application
22.09.2011	A	For Planning Application
23.09.2011	B	For Planning Application
13.10.2011	C	For Planning Application
20.02.2012	D	Architectural Changes

PROJECT
Barangaroo South - Stage 1

STATUS
ISSUE FOR PPR

DRAWING
C3 Planning Application
LEVEL 3 PODIUM PLAN



DRAWN	CHECKED	AUTHORISED
EN/ST	LH	SC/RJ
DRAWING DATE	REVISION DATE	SCALE
19.09.2011	20.02.2012	1:250@A1 1:500@A3
DRAWING NO.	REVISION	
BC3-LSK-PA1-00-03	D	