


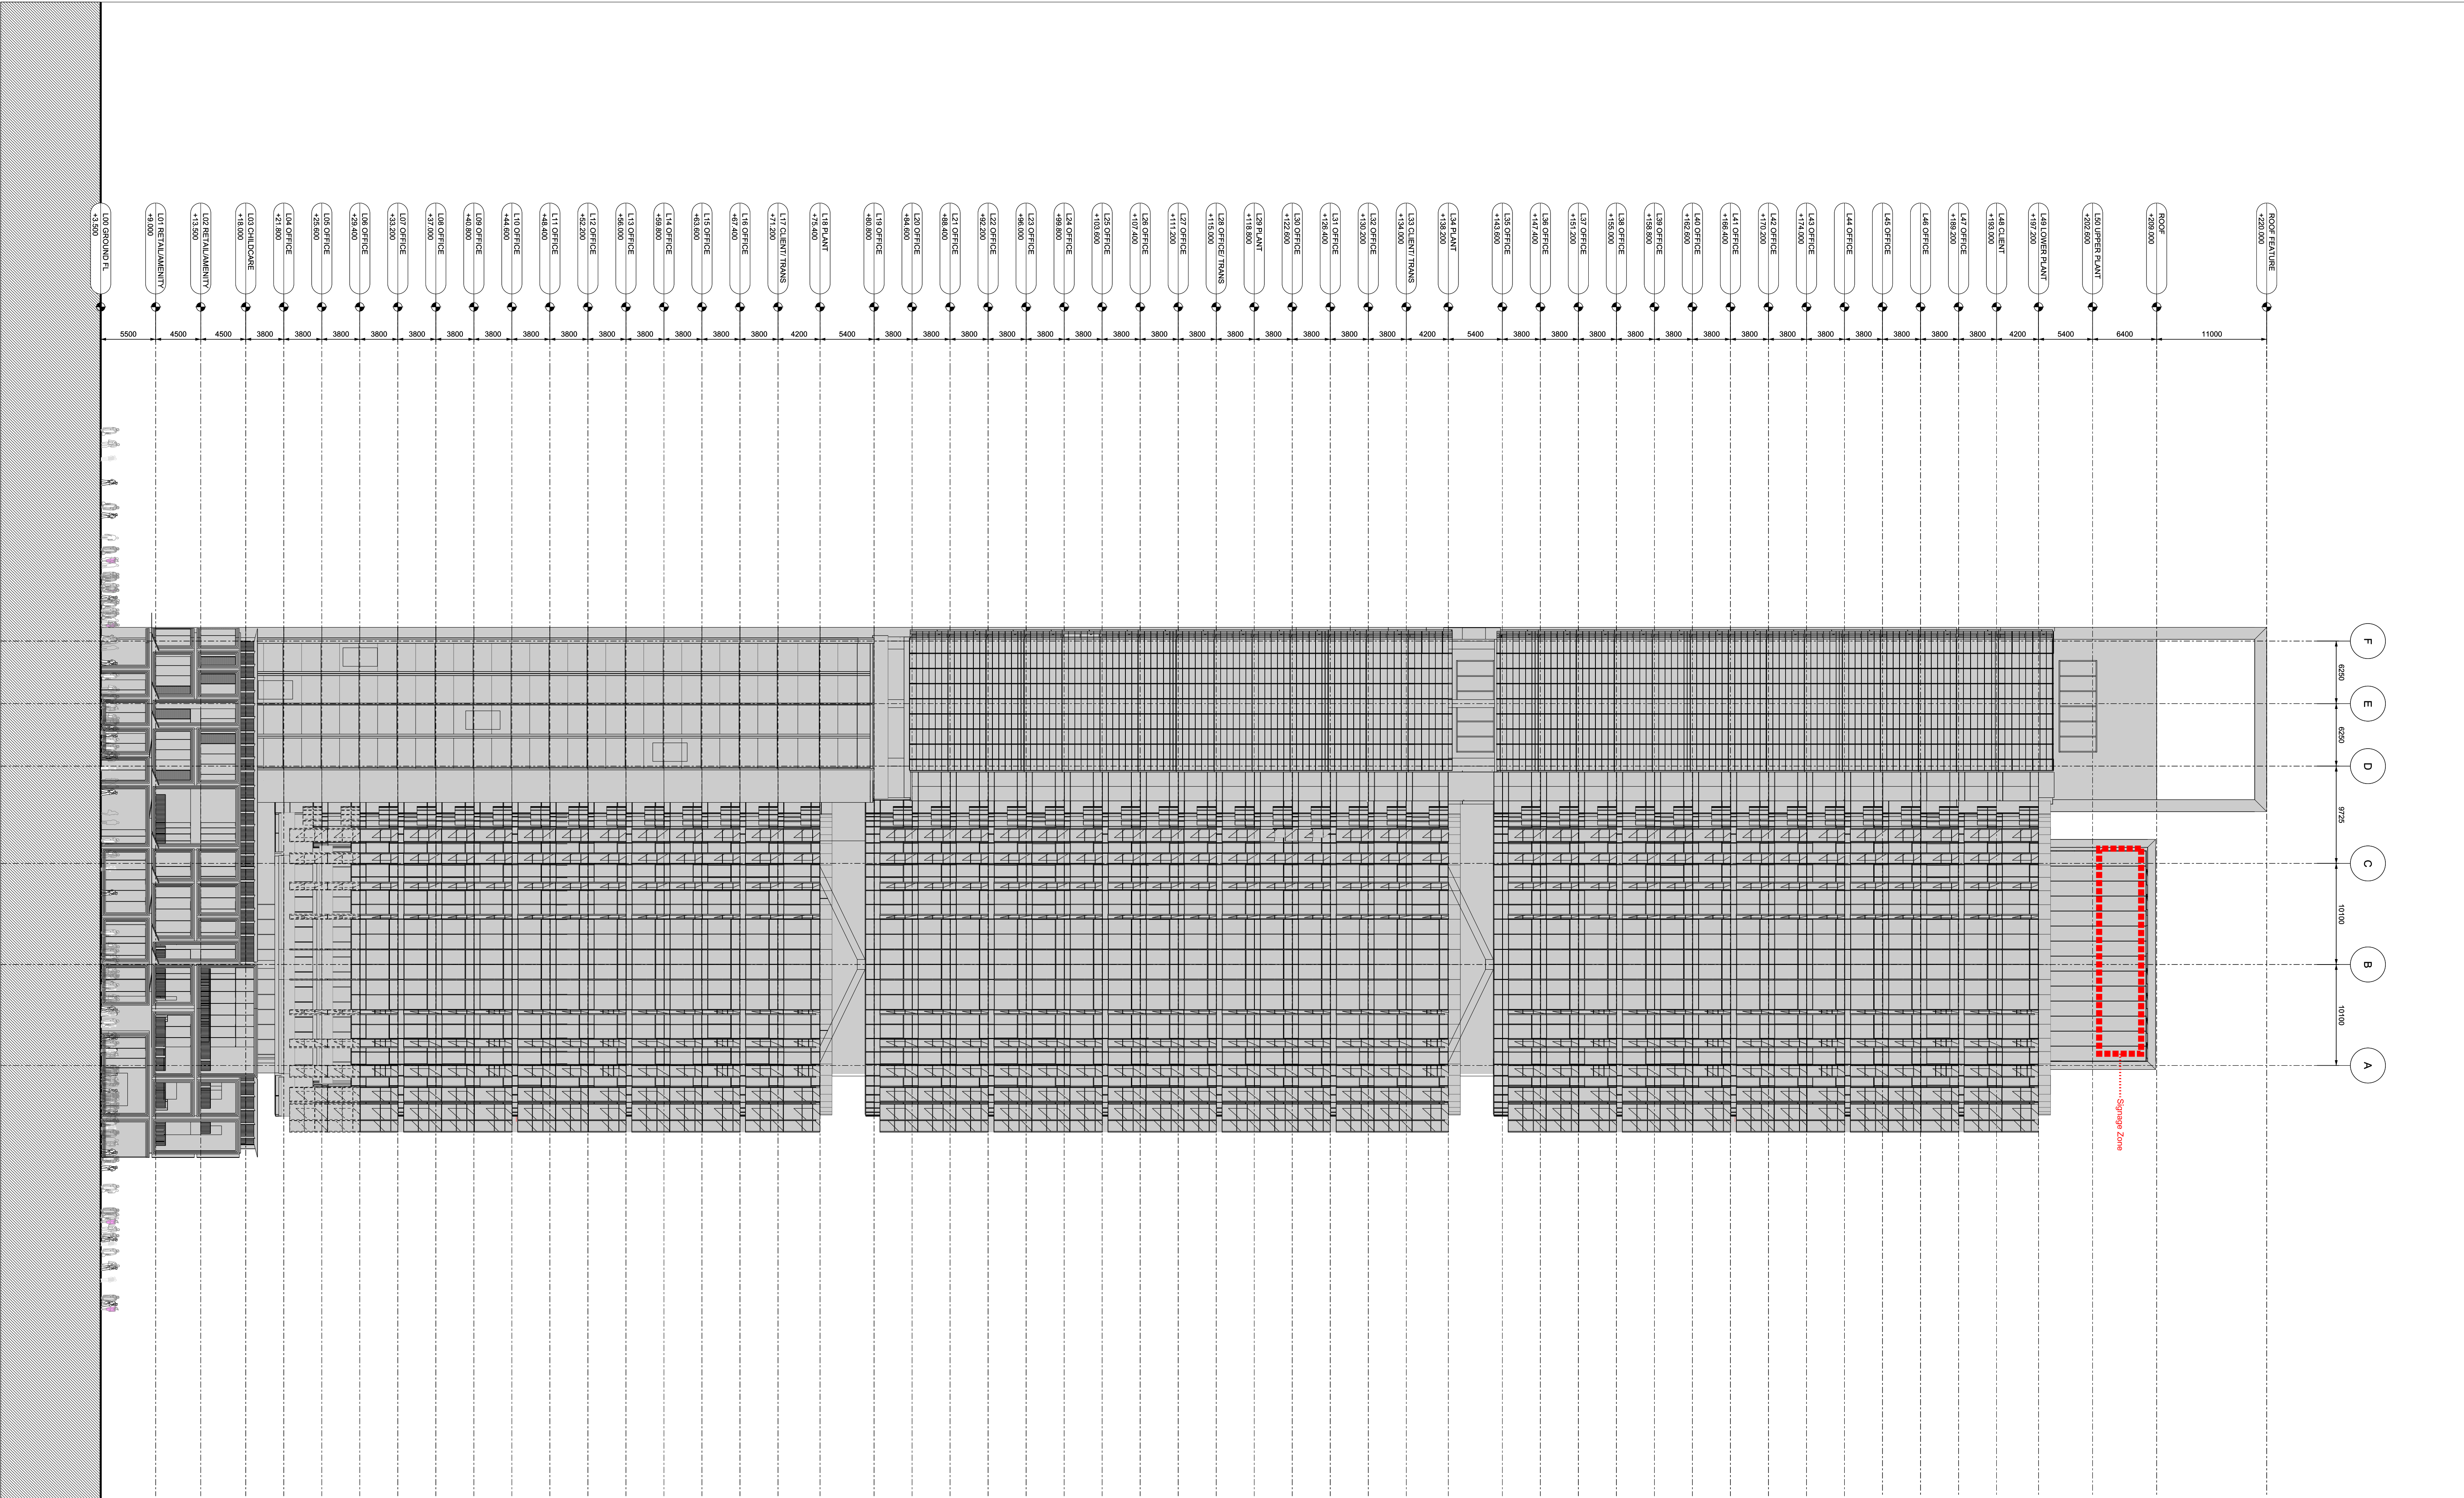

Revision	Date	Description	Legal	Podium Facade Architect	Podium Facade Architect	Lead Architect	Collaborating Architect	Client	Site Address	Project	Drawn/Checked by	Drawing Title	Scale @ A1	Drawing Number
A	21-10-2011	Barangaroo South C3 Project Application MP11_0044	Do not scale from drawing. The author of this drawing takes no responsibility for any dimensions obtained by measuring or scaling from this drawing and no reliance may be placed on such dimensions. If no dimension is given, it is the responsibility of the recipient to ascertain the dimension accordingly from the author or by other measurement. The signing of all structural and service elements must always be checked against the relevant engineer's drawings. No reliance should be placed upon scaling information shown on this drawing.	PTW Architects	PTW Architects	RSHP Australia Pty Limited	Collaborating Architect	Client	Barangaroo	Barangaroo South - C3	YT / LF	Elevation West	1:300	RSHP-A-C3-5230-E-W
B	24-02-2012	Amendments for Preferred Project Report		TONY CARO ARCHITECTURE PTY LTD LEVEL 1, 2 GLEN ST MILLERS POINT NSW 2061 SYDNEY AUSTRALIA T: 064500017 06450017 WWW.TONYCAROARCHITECTURE.COM.AU	NSW Nominated Architects: A. Anderson AO Architects No. 2822 J. Birman Architects No. 3916 D. Jones Architects No. 4778 A. Rossi Architects No. 5207 S. Stinton Architects No. 6599 T: +61 2 9232 5877 F: +61 2 9221 4139 Level 13, 9 Castlereagh St Sydney NSW Australia 2000	65-69 Kent St Millers Point NSW 2000 Sydney, Australia t: +61 2 9253 5655 f: +61 2 9253 5666 email: J6100@rsh-p.com www.rsh-p.com	30 The Bond 30 Hickson Rd Millers Point NSW 2000 Sydney, Australia t: +61 2 9236 6111 f: +61 2 9383 8133 www.bovislendlease.com	30 The Bond 30 Hickson Rd Millers Point NSW 2000 Sydney, Australia t: +61 2 9236 6111 f: +61 2 9383 8133 www.bovislendlease.com	Barangaroo Hickson Rd Millers Point NSW 2000 Sydney, Australia	Planning Application No: MP11_0044-PPR	Elevation West	Drawing Date 07-10-2011	Revision Date 24-02-2012	Revision B