
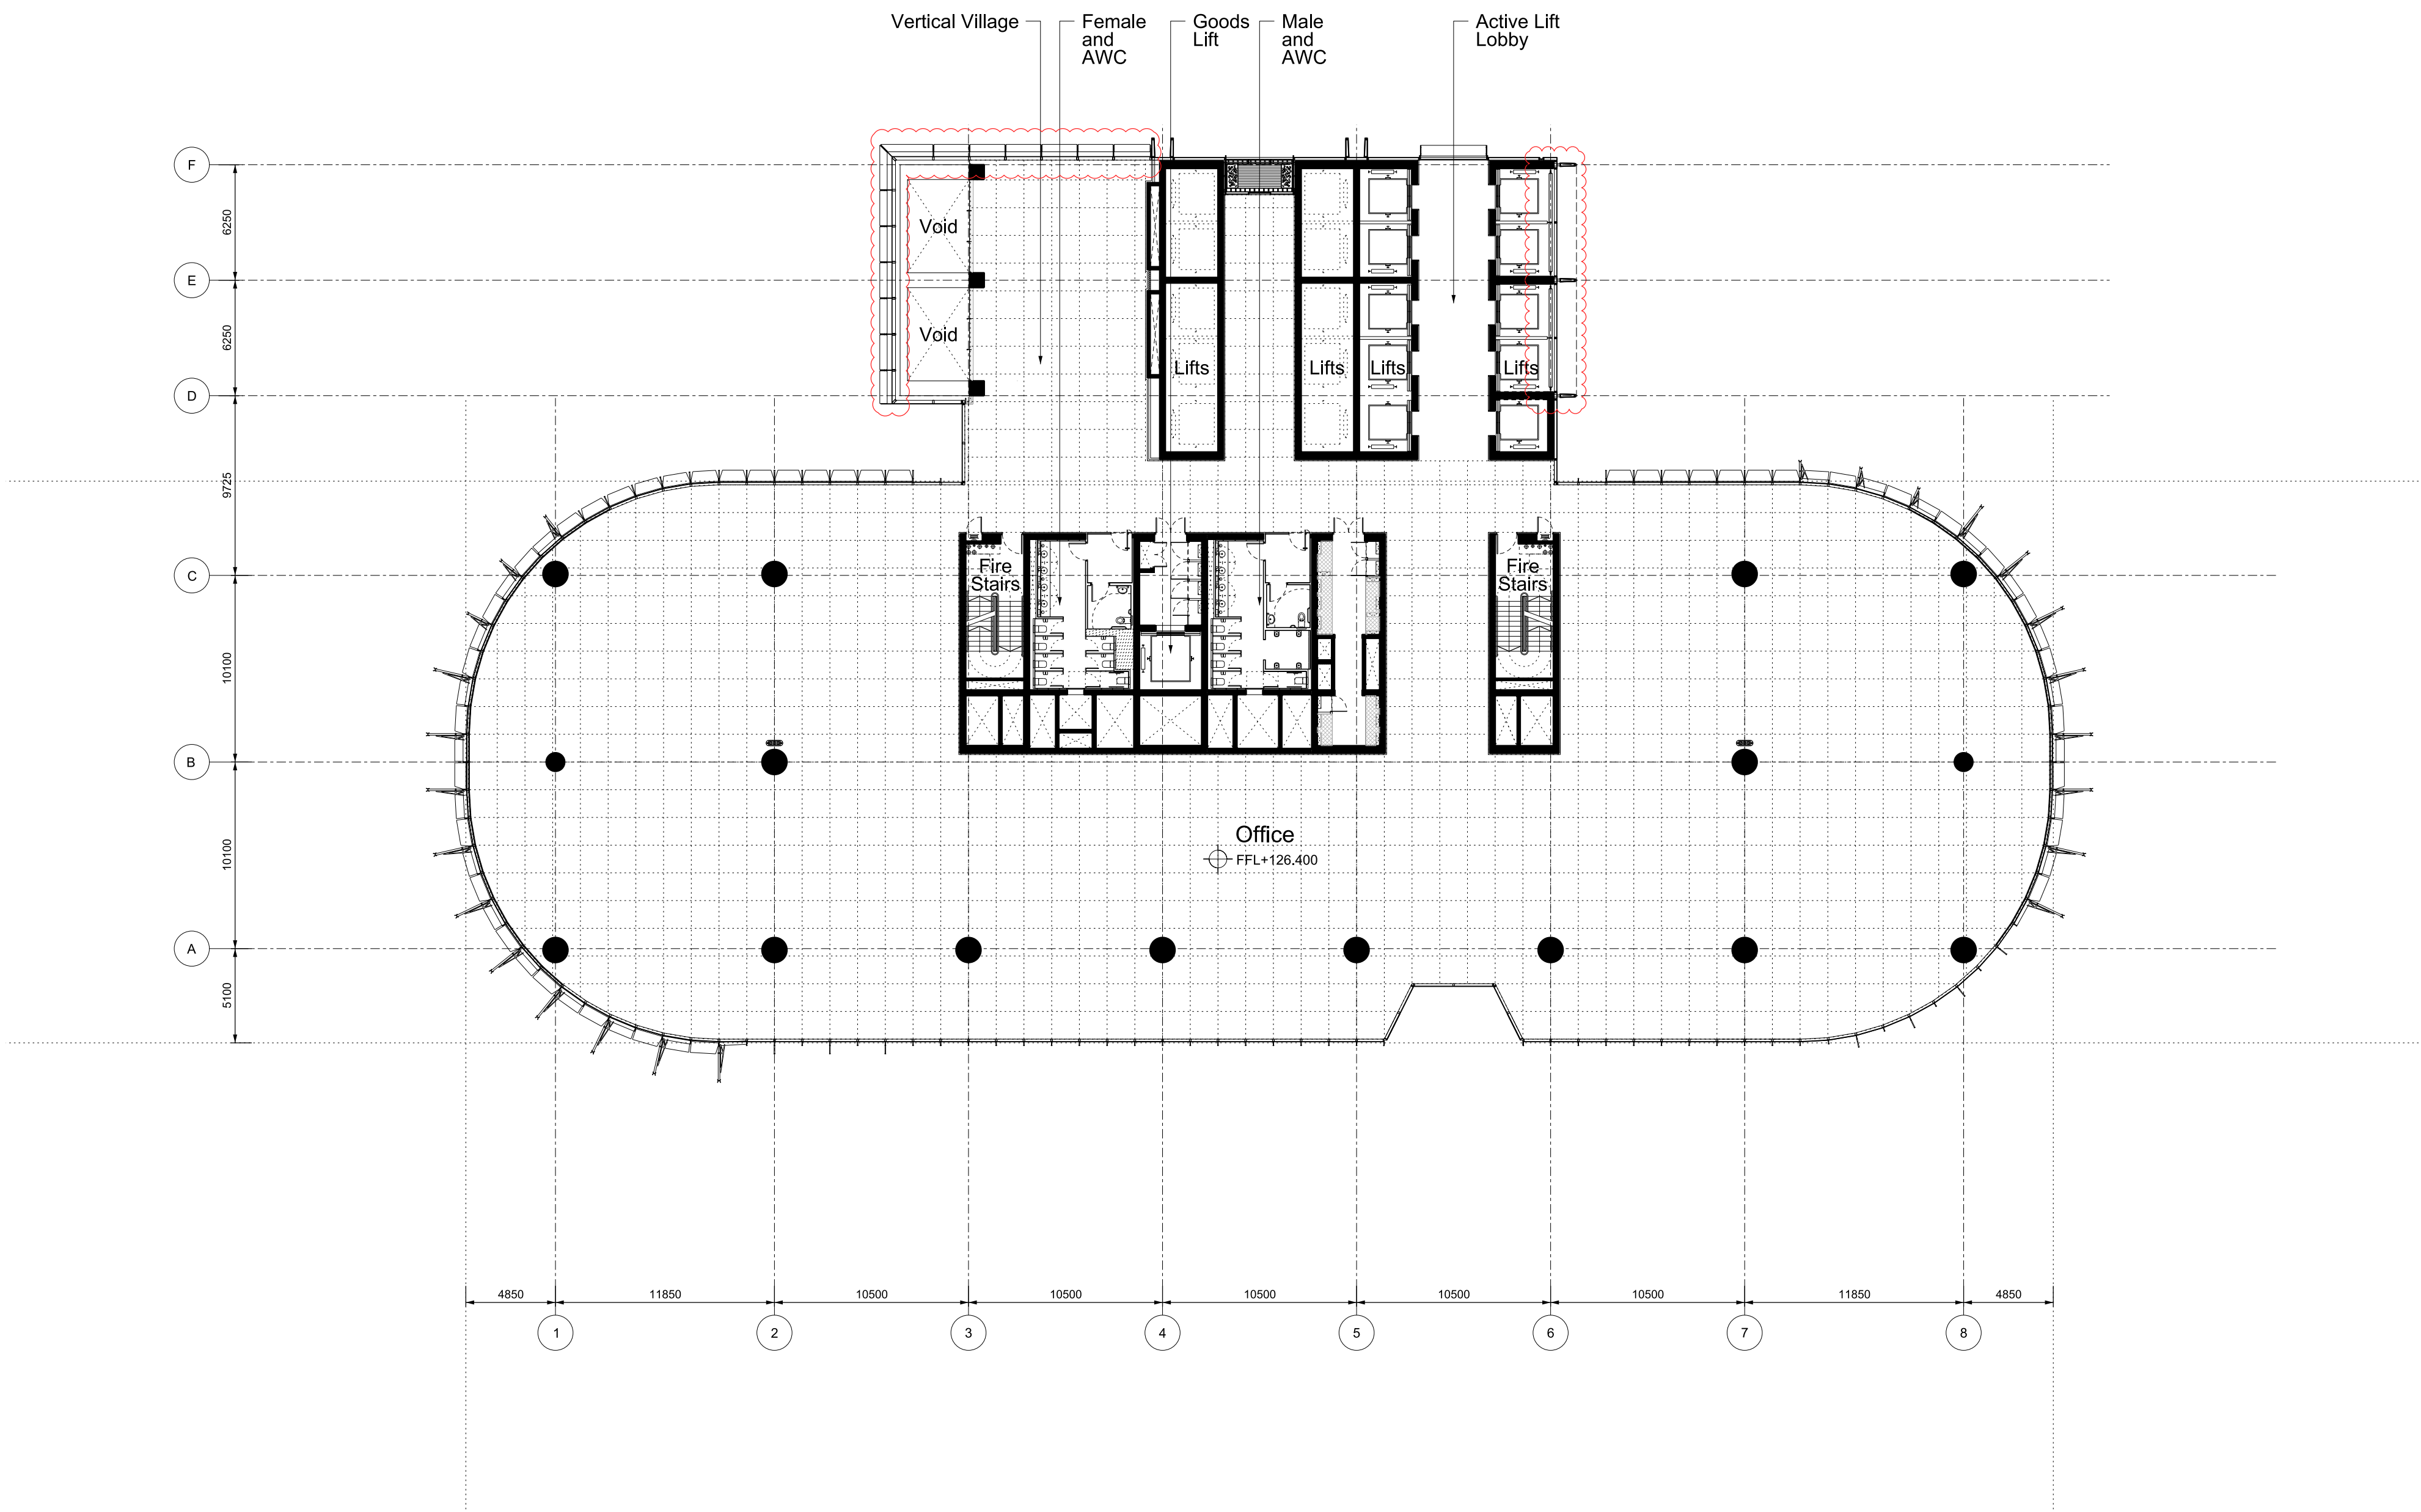


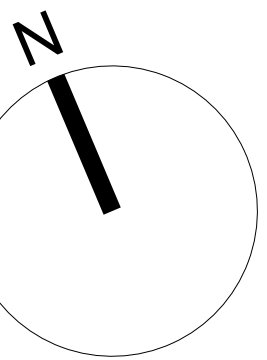

Revision	Date	Description	Legal	Lead Architect		Collaborating Architect		Client		Site Address	Project	Drawn/Checked by	Drawing Title	Scale @ A1	Drawing Number	
A	07-10-2011	Barangaroo South C3 Project Application MP11_0044	Do not scale from drawing. The author of this drawing takes no responsibility for any dimensions obtained by measuring or scaling from this drawing and no reliance may be placed on such dimensions. If no dimension is given, it is the responsibility of the recipient to ascertain the dimension accordingly from the author or by site measurement. The siting of all structural and service elements must always be checked against the relevant engineering drawings. No reliance should be placed upon siting information shown on this drawing. © Copyright Rogers Stirk Harbour + Partners, all rights reserved 2010	RSHP Australia Pty Limited Ivan Harbour Principal Architect RAIA NSW ARB 8484 65-69 Kent St Millers Point NSW 2000 Sydney, Australia t: +61 2 9253 5655 f: +61 2 9253 5666 email: J6100@rsh-p.com www.rsh-p.com		Lend Lease design 30 The Bond 30 Hickson Rd Millers Point NSW 2000 Sydney, Australia www.bovislendlease.com t: +61 2 9236 6111 f: +61 2 9383 8133		Lend Lease 30 The Bond 30 Hickson Rd Millers Point NSW 2000 Sydney, Australia www.bovislendlease.com t: +61 2 9236 6111 f: +61 2 9383 8133		Barangaroo Hickson Rd Millers Point NSW 2000 Sydney, Australia	Barangaroo South - C3	YT:LF / JL	Plan Mid Rise Office Floor Level 31 (126.400 FFL)	1:250	RSHP-A-C3-3131-P-31	
B	24-02-2012	Amendments for Preferred Project Report									Drawing Purpose	Planning Application No: MP11_0044-PPR		Drawing Date 07-10-2011	Revision Date 24-02-2012	Revision B