




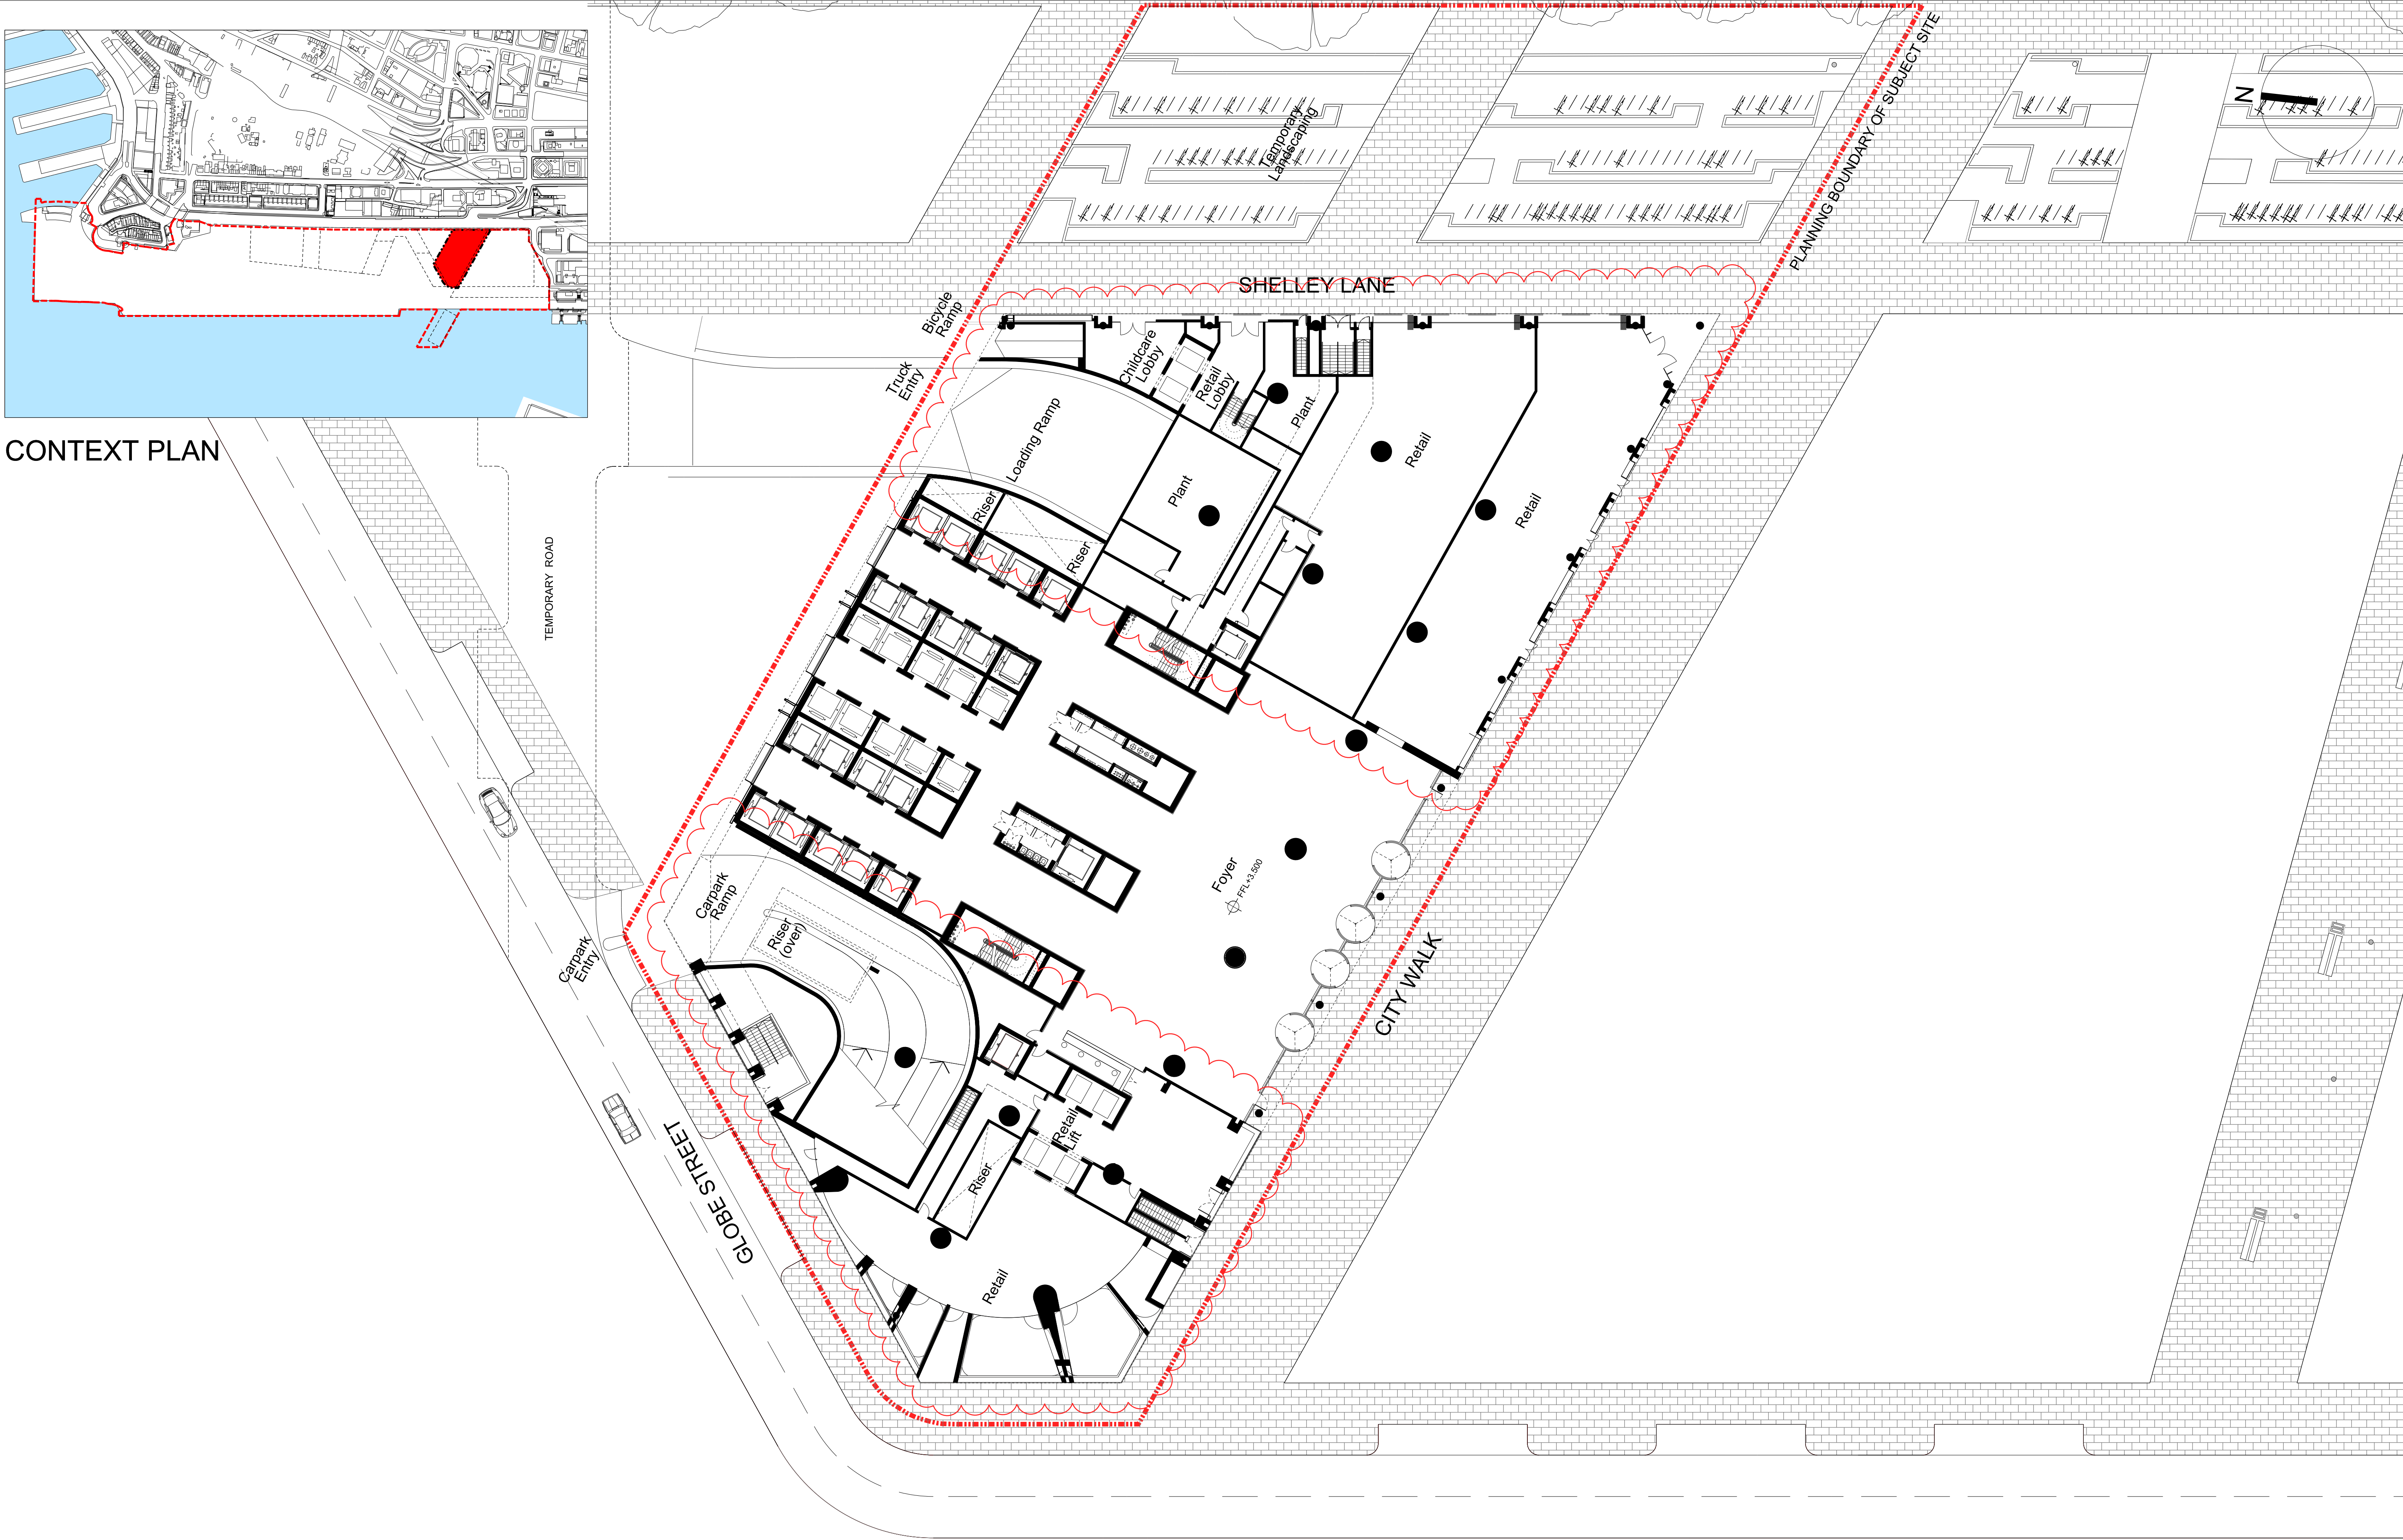


CONTEXT PLAN



Revision	Date	Description	Legal	Podium Facade Architect	Podium Facade Architect	Lead Architect	Collaborating Architect	Client	Site Address	Project	Drawn/Checked by	Drawing Title	Scale @ A1	Drawing Number
A	07-10-2011	Barangaroo South C3 Project Application MP11_0044	Do not scale from drawing. The author of this drawing takes no responsibility for any dimensions obtained by measuring or scaling from this drawing and no reliance may be placed on such dimensions. If no dimension is given, it is the responsibility of the recipient to ascertain the dimension accordingly from the author or by other measurement. The string of all structural and service elements must always be checked against the relevant engineer's drawings. No reliance should be placed upon string information shown on this drawing.  c copyright Rogers S&B Harbour + Partners, all rights reserved 2010	 TONY CARO ARCHITECTURE PTY LTD LEVEL 1, 2 GLEN ST MILLERS POINT NSW 2061 SYDNEY AUSTRALIA T: 064601071 9668113 WWW.TONYCAROARCHITECTURE.COM.AU	 PTW Architects NSW Nominated Architects: A. Anderson AO Architects No. 2822 J. Birney Architects No. 3916 D. Jones Architects No. 4778 A. Rossi Architects No. 5207 S. Stinton Architects No. 6599 T +61 2 9232 5877 F +61 2 9221 4139 Level 13, 9 Castlereagh St Sydney NSW Australia 2000	 RSH-P Australia Pty Limited Ivan Harbour   Principal Architect   RAIA NSW ARB 8464 65-69 Kent St Millers Point NSW 2000 Sydney, Australia t: +61 2 9253 5655 f: +61 2 9253 5666 email: J6100@rsh-p.com www.rsh-p.com	 Lend Lease design 30 The Bond 30 Hickson Rd Millers Point NSW 2000 Sydney, Australia t: +61 2 9236 6111 f: +61 2 9383 8133 www.bovislendlease.com	 Lend Lease 30 The Bond 30 Hickson Rd Millers Point NSW 2000 Sydney, Australia t: +61 2 9236 6111 f: +61 2 9383 8133 www.bovislendlease.com	Barangaroo South - C3	RB / PS	Context Plan	1:250	RSHP-A-C3-2100-P-00	
B	24-02-2012	Amendments for Preferred Project Report							Drawing Purpose	Planning Application No: MP11_0044-PPR	Drawing Date	Revision Date	Revision	07-10-2011