

BARANGAROO SOUTH.





C3 Building Commercial
Project Application MP11_0044 (PA3-S75W-1)


ARCHITECTURAL DRAWINGS:


- LLd_C3_3080 - TITLE SHEET
- LLd_C3_3090 - BASEMENT PLAN LEVEL B1
- LLd_C3_3091 - BASEMENT PLAN LEVEL B2
- LLd_C3_3092 - BASEMENT PLAN LEVEL B3
- LLd_C3_3098 - CROSS SECTION 1-1
- LLd_C3_3099 - LONGITUDINAL SECTION 2-2

INDICATIVE LAYOUT ONLY

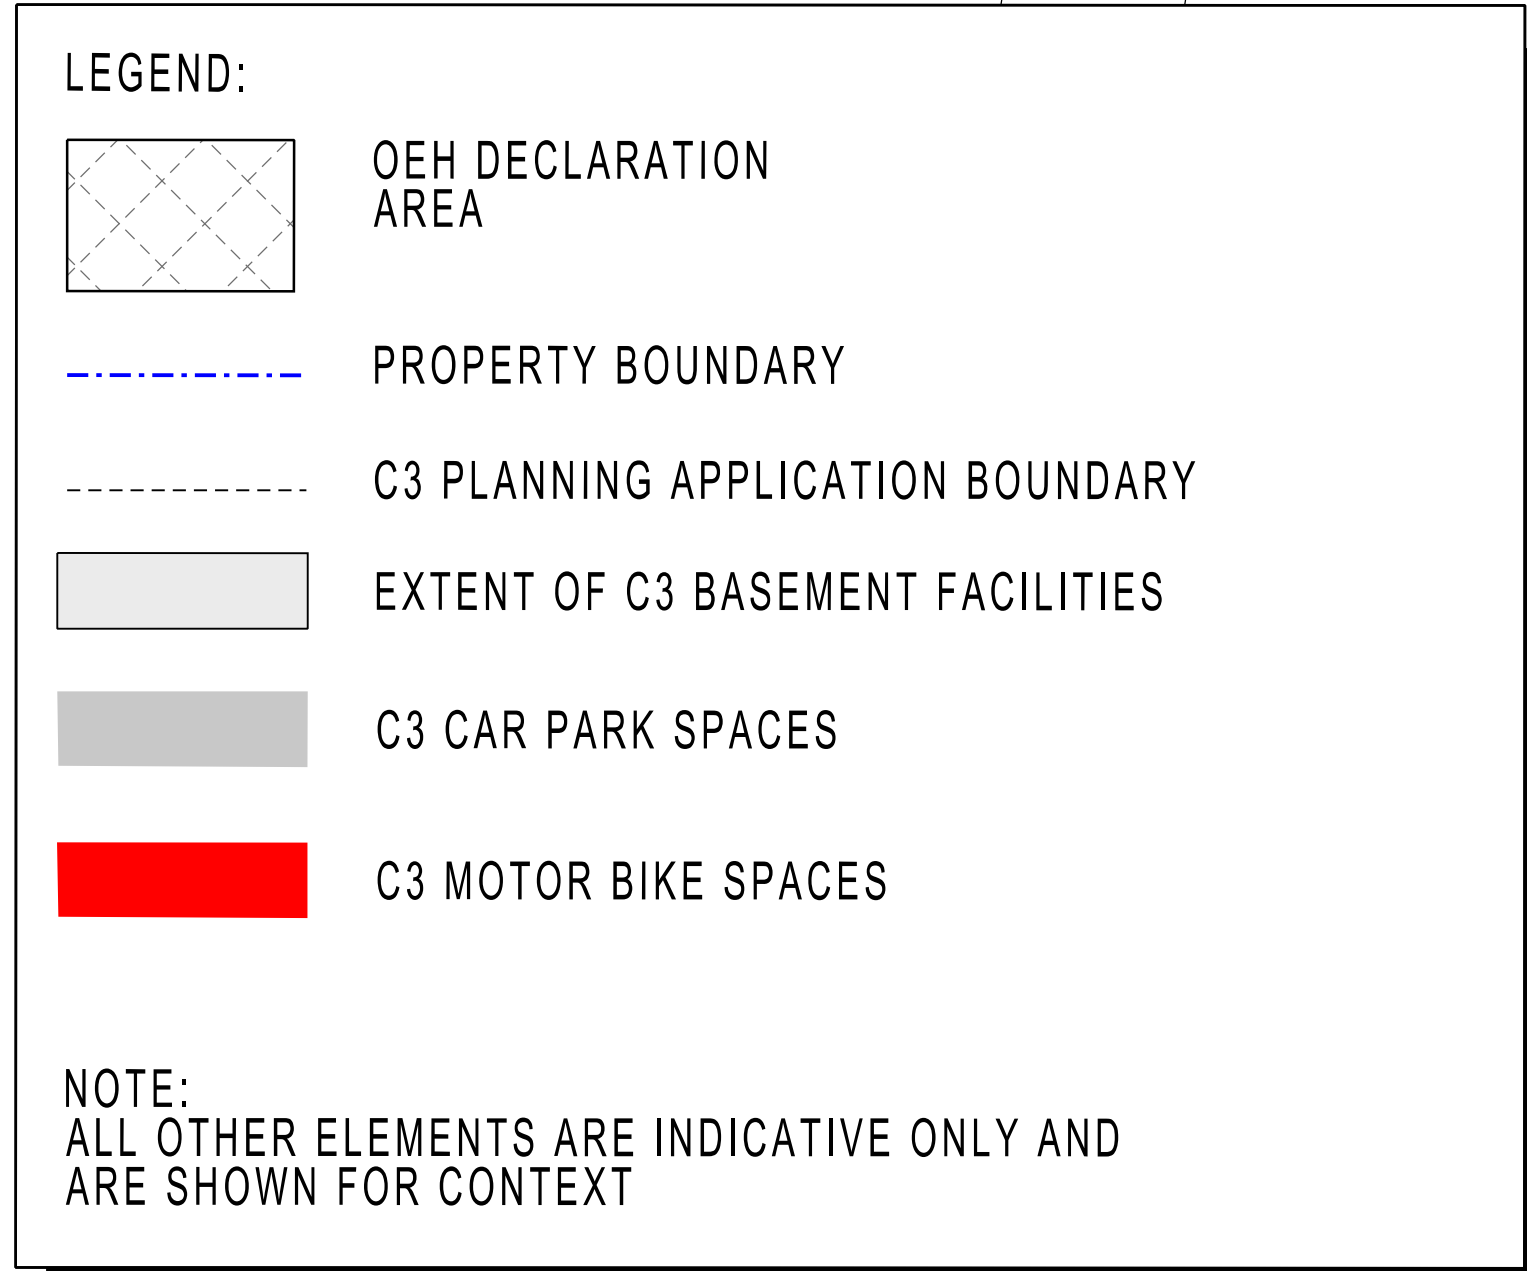

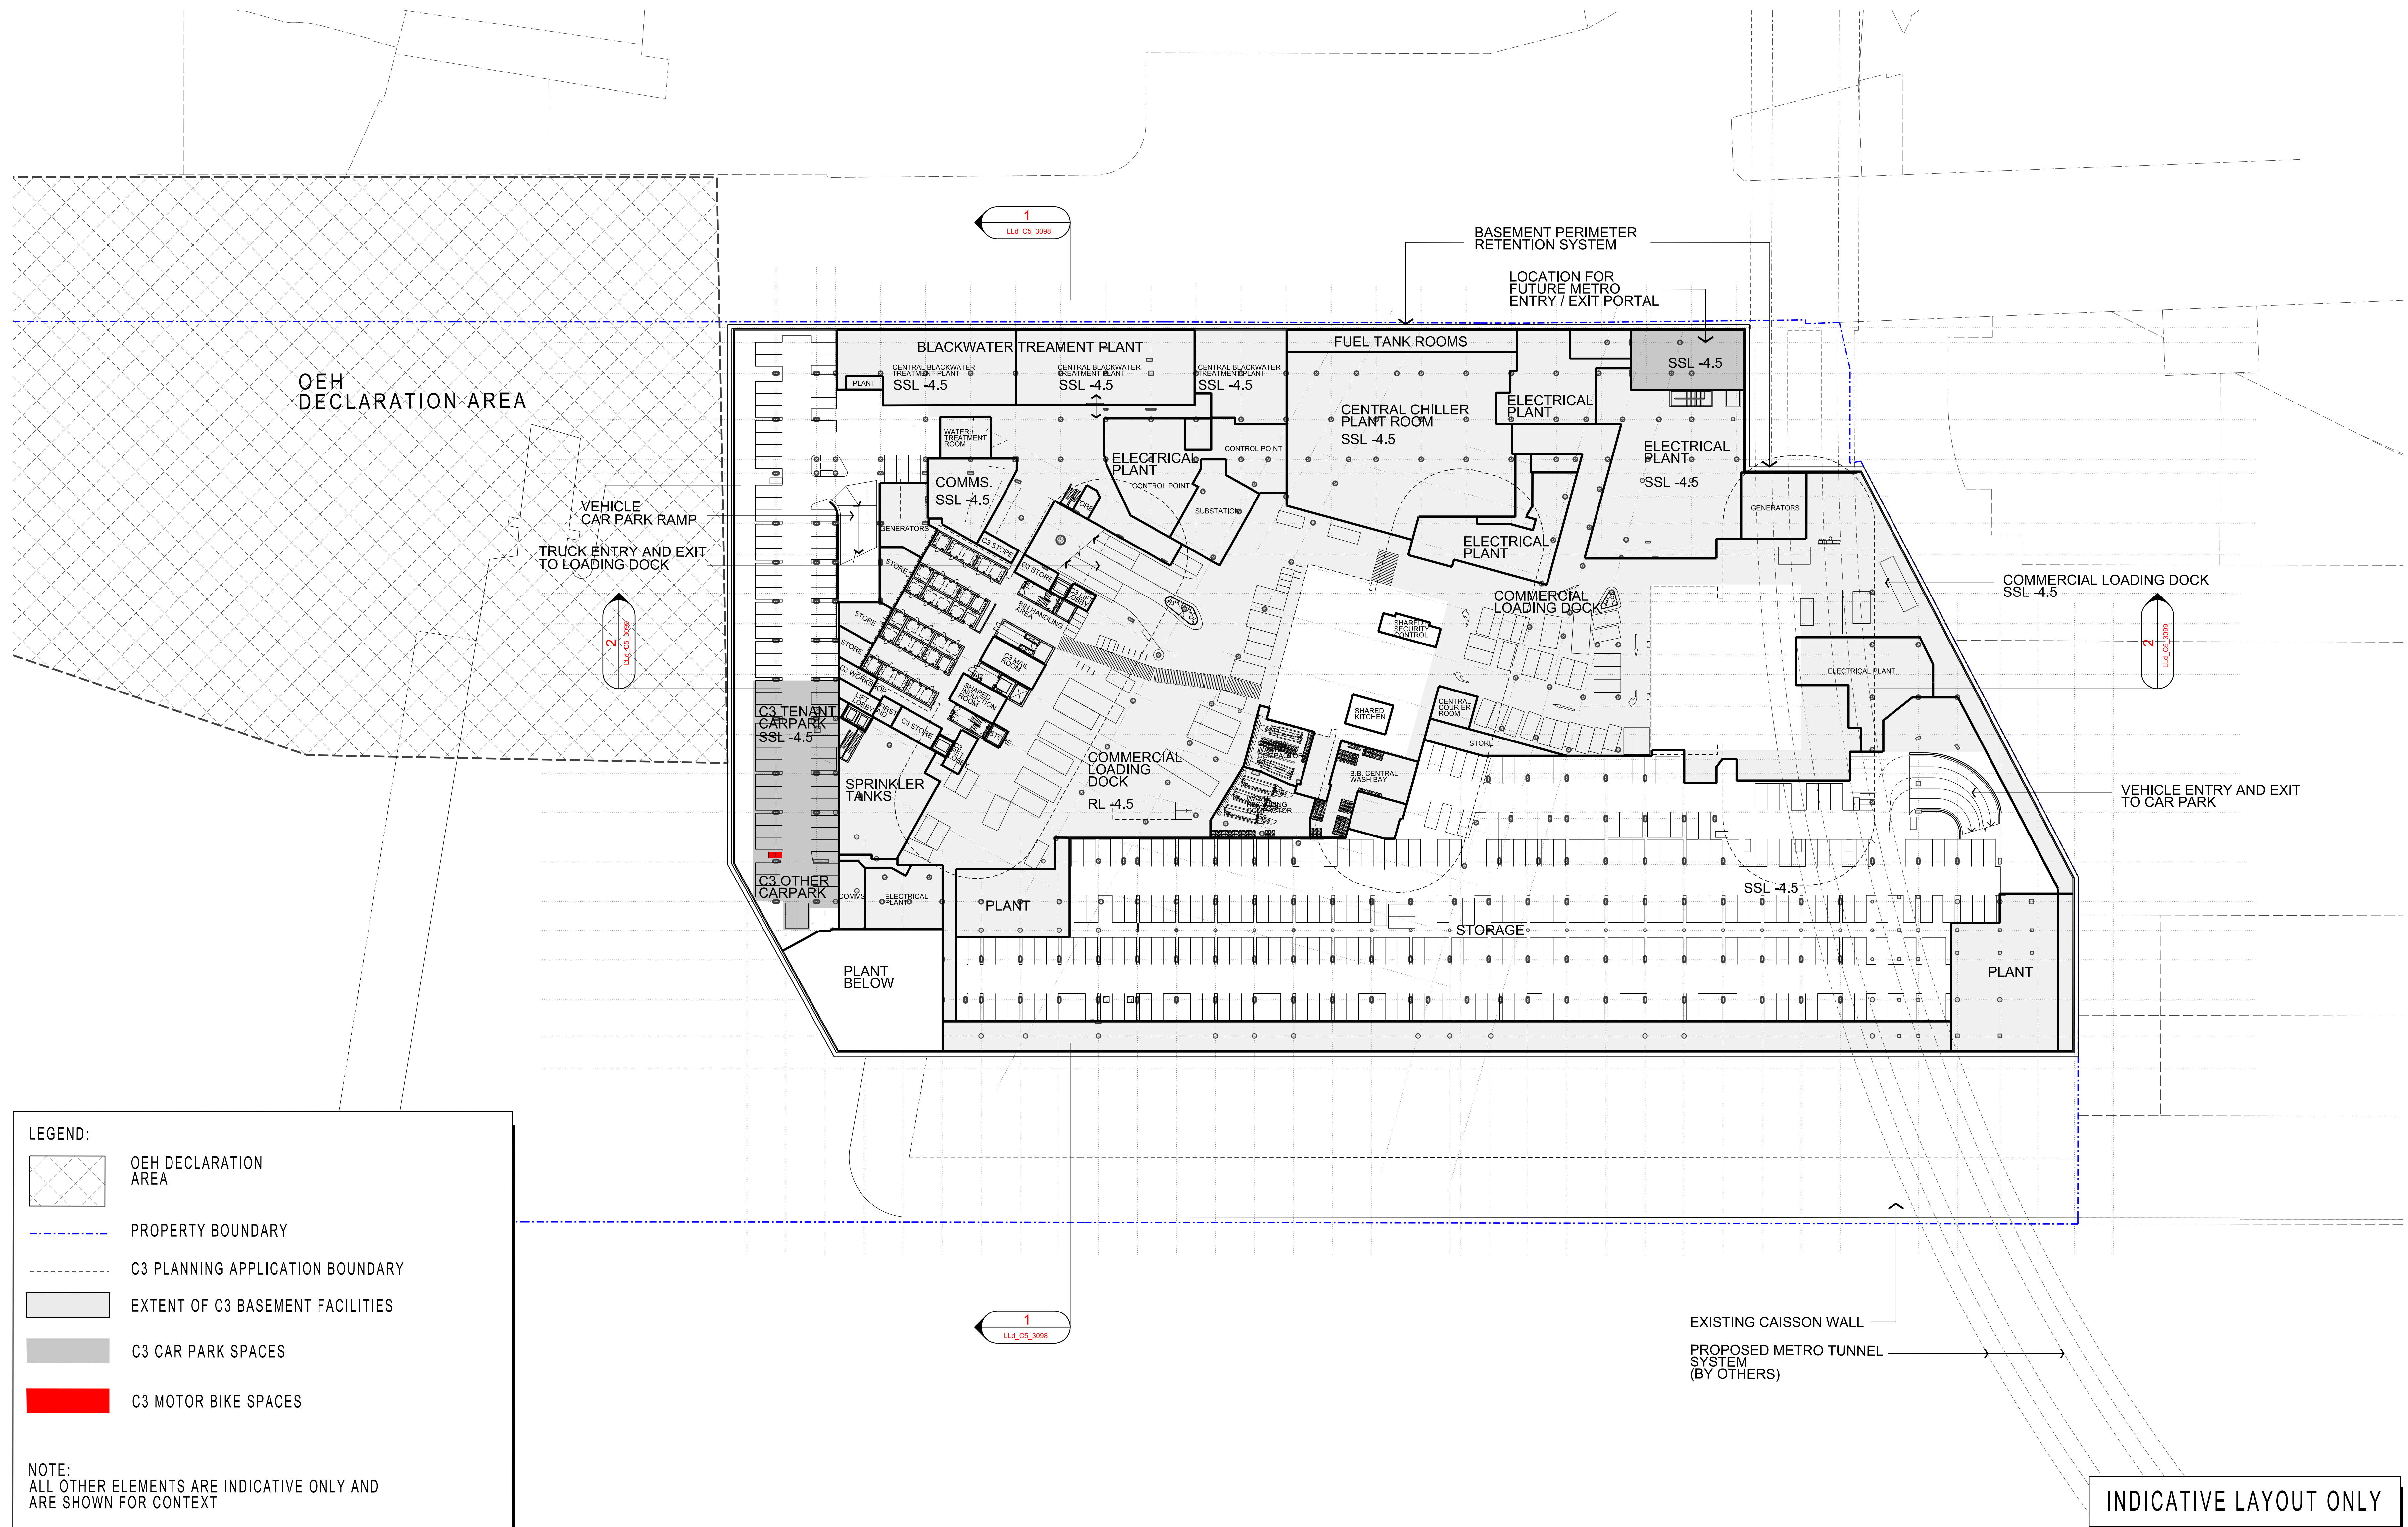


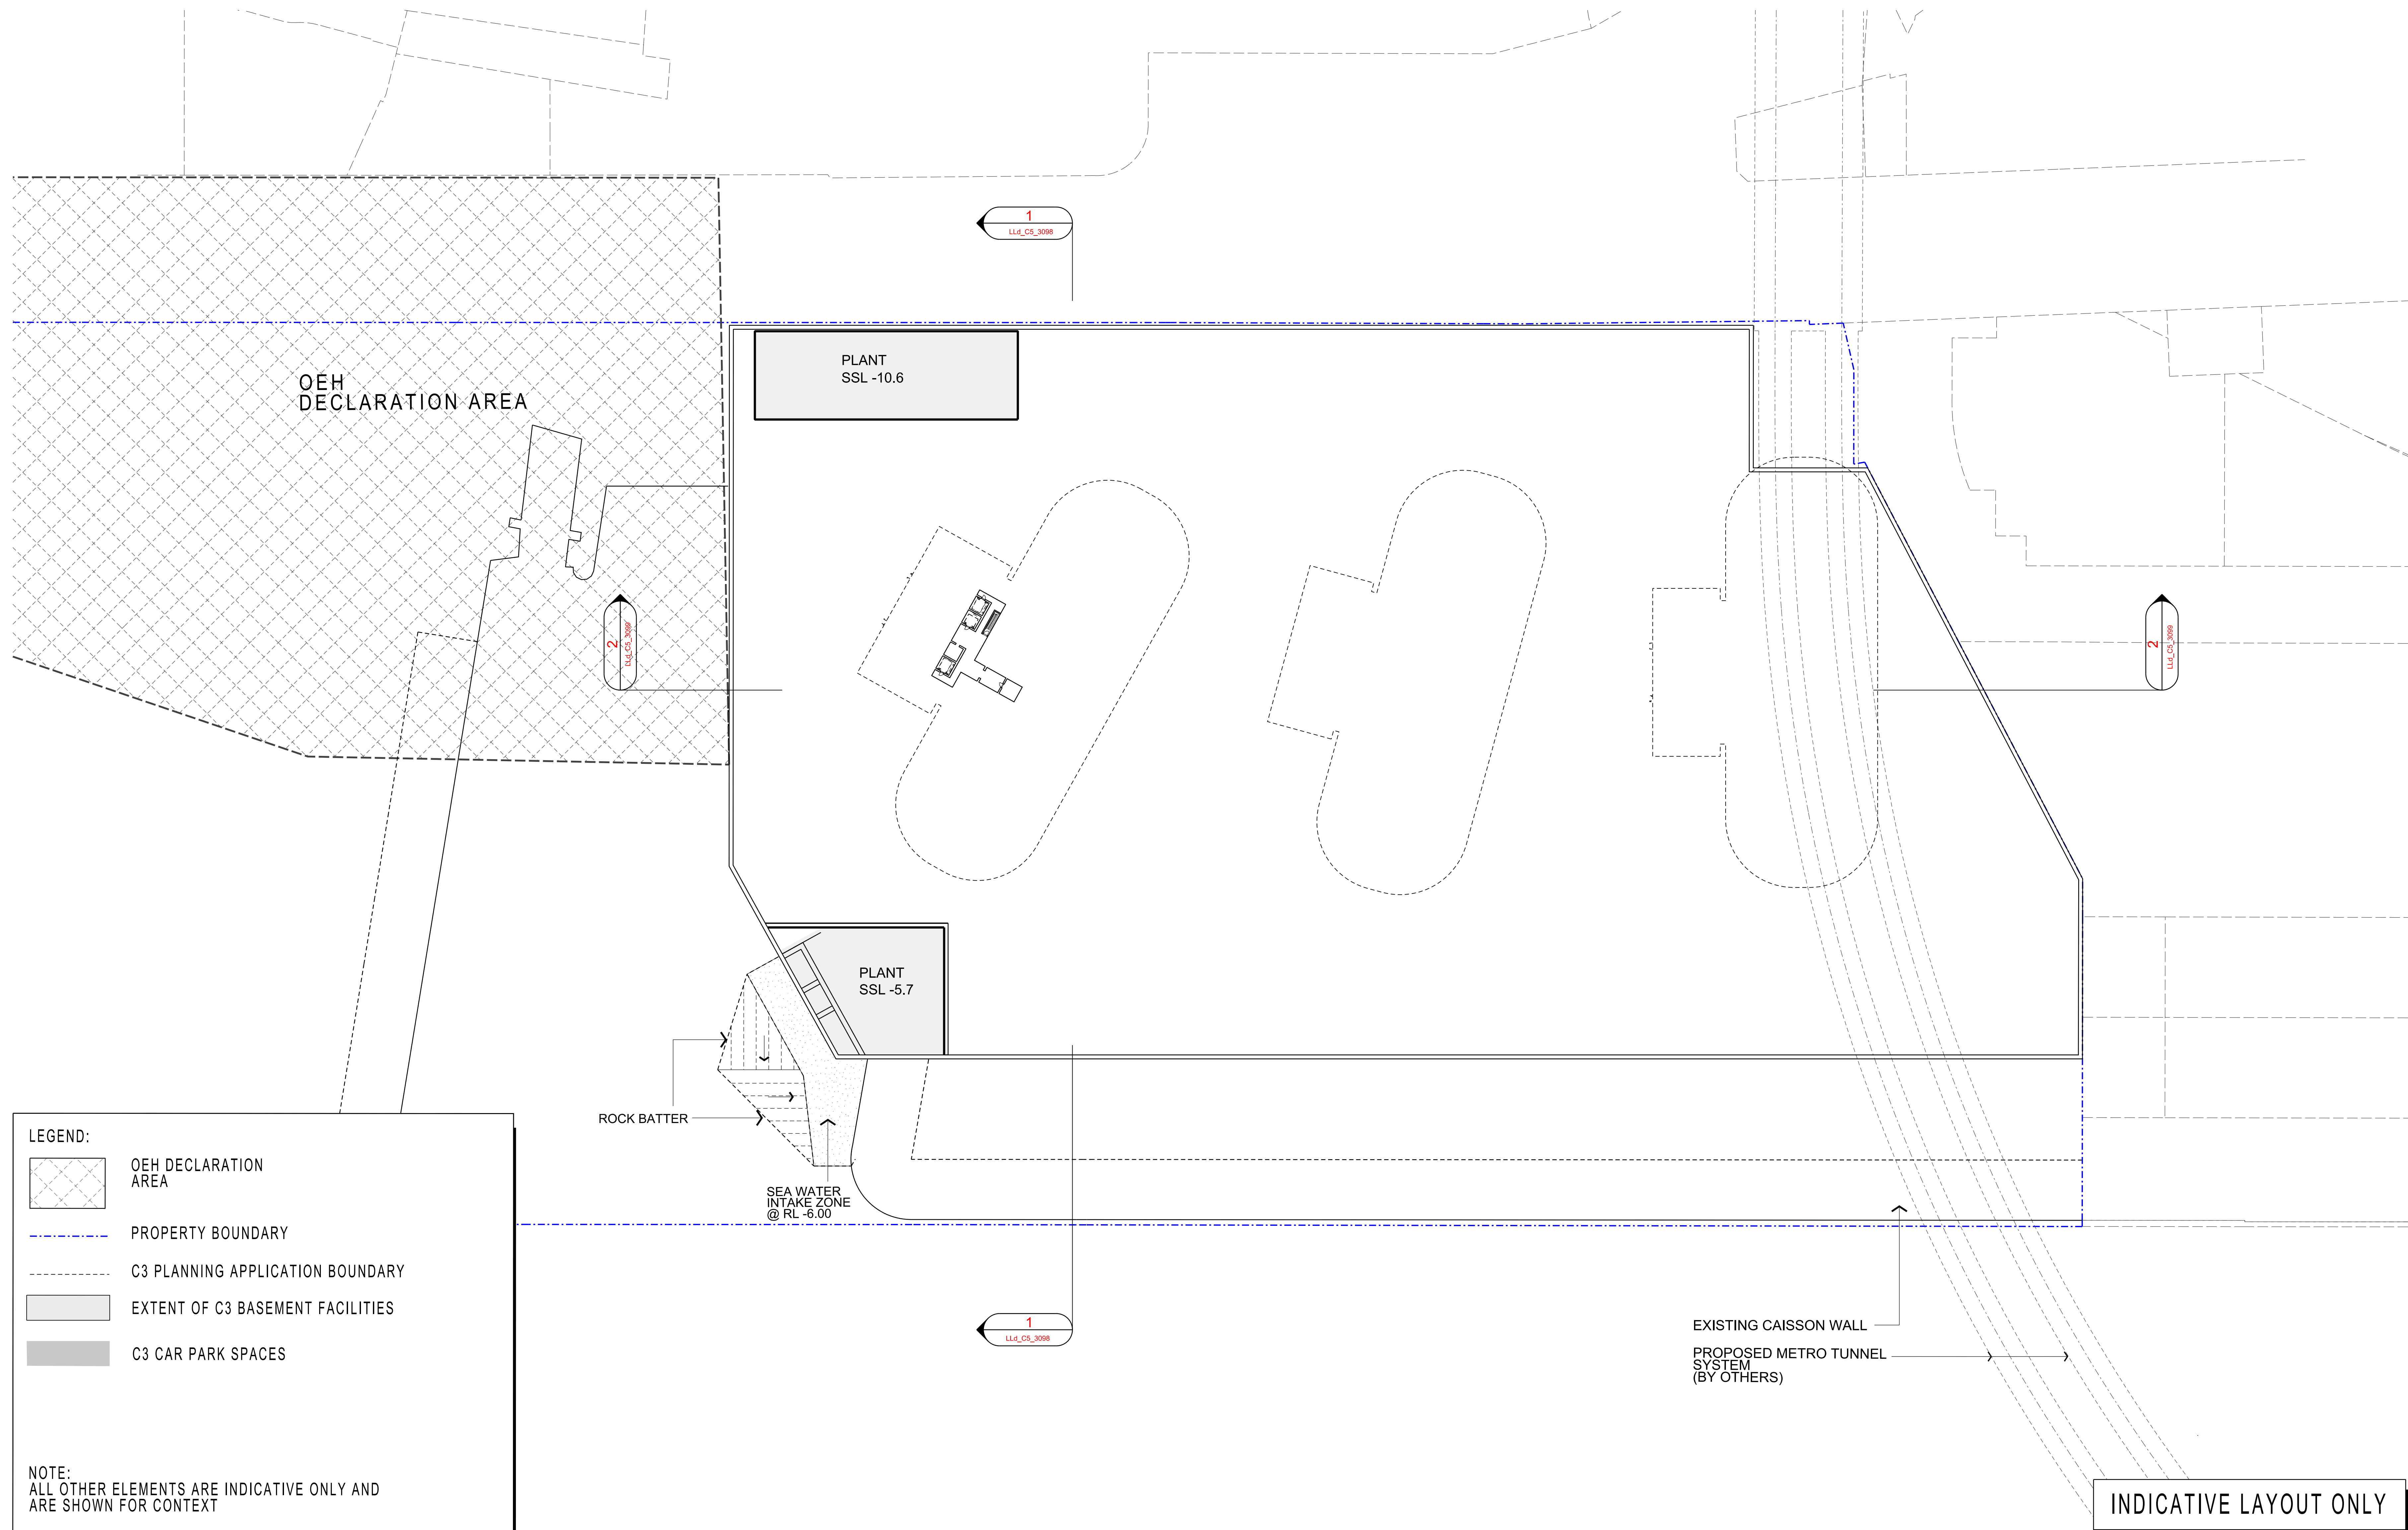

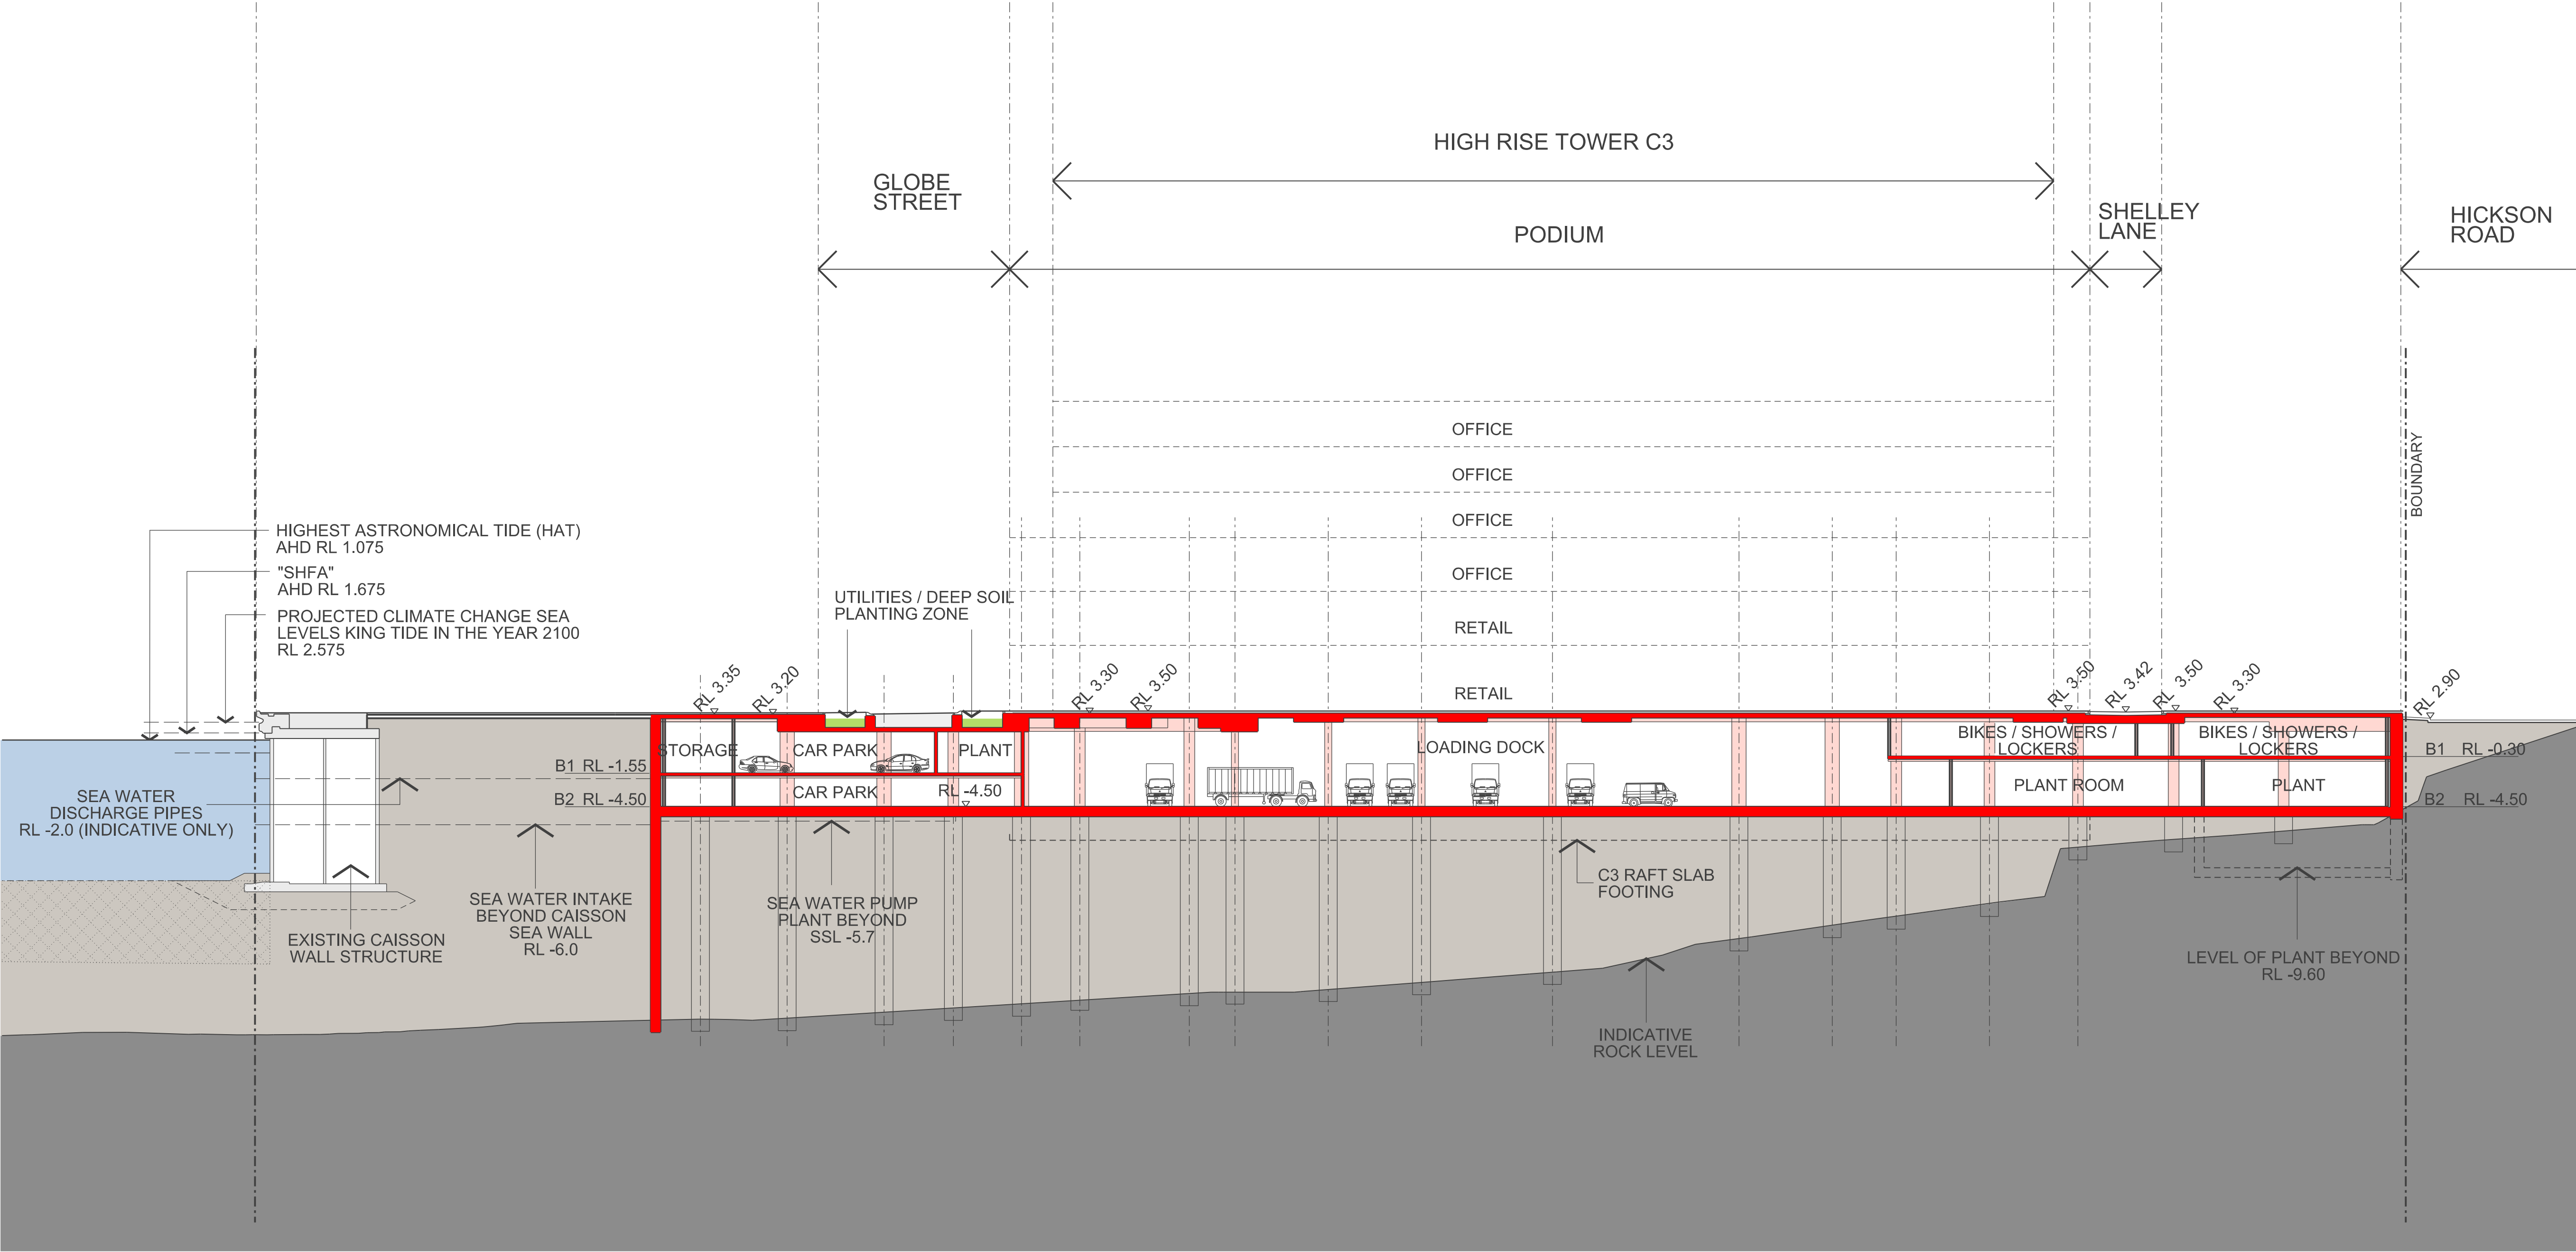

CROSS SECTION 1-1

INDICATIVE LAYOUT ONLY

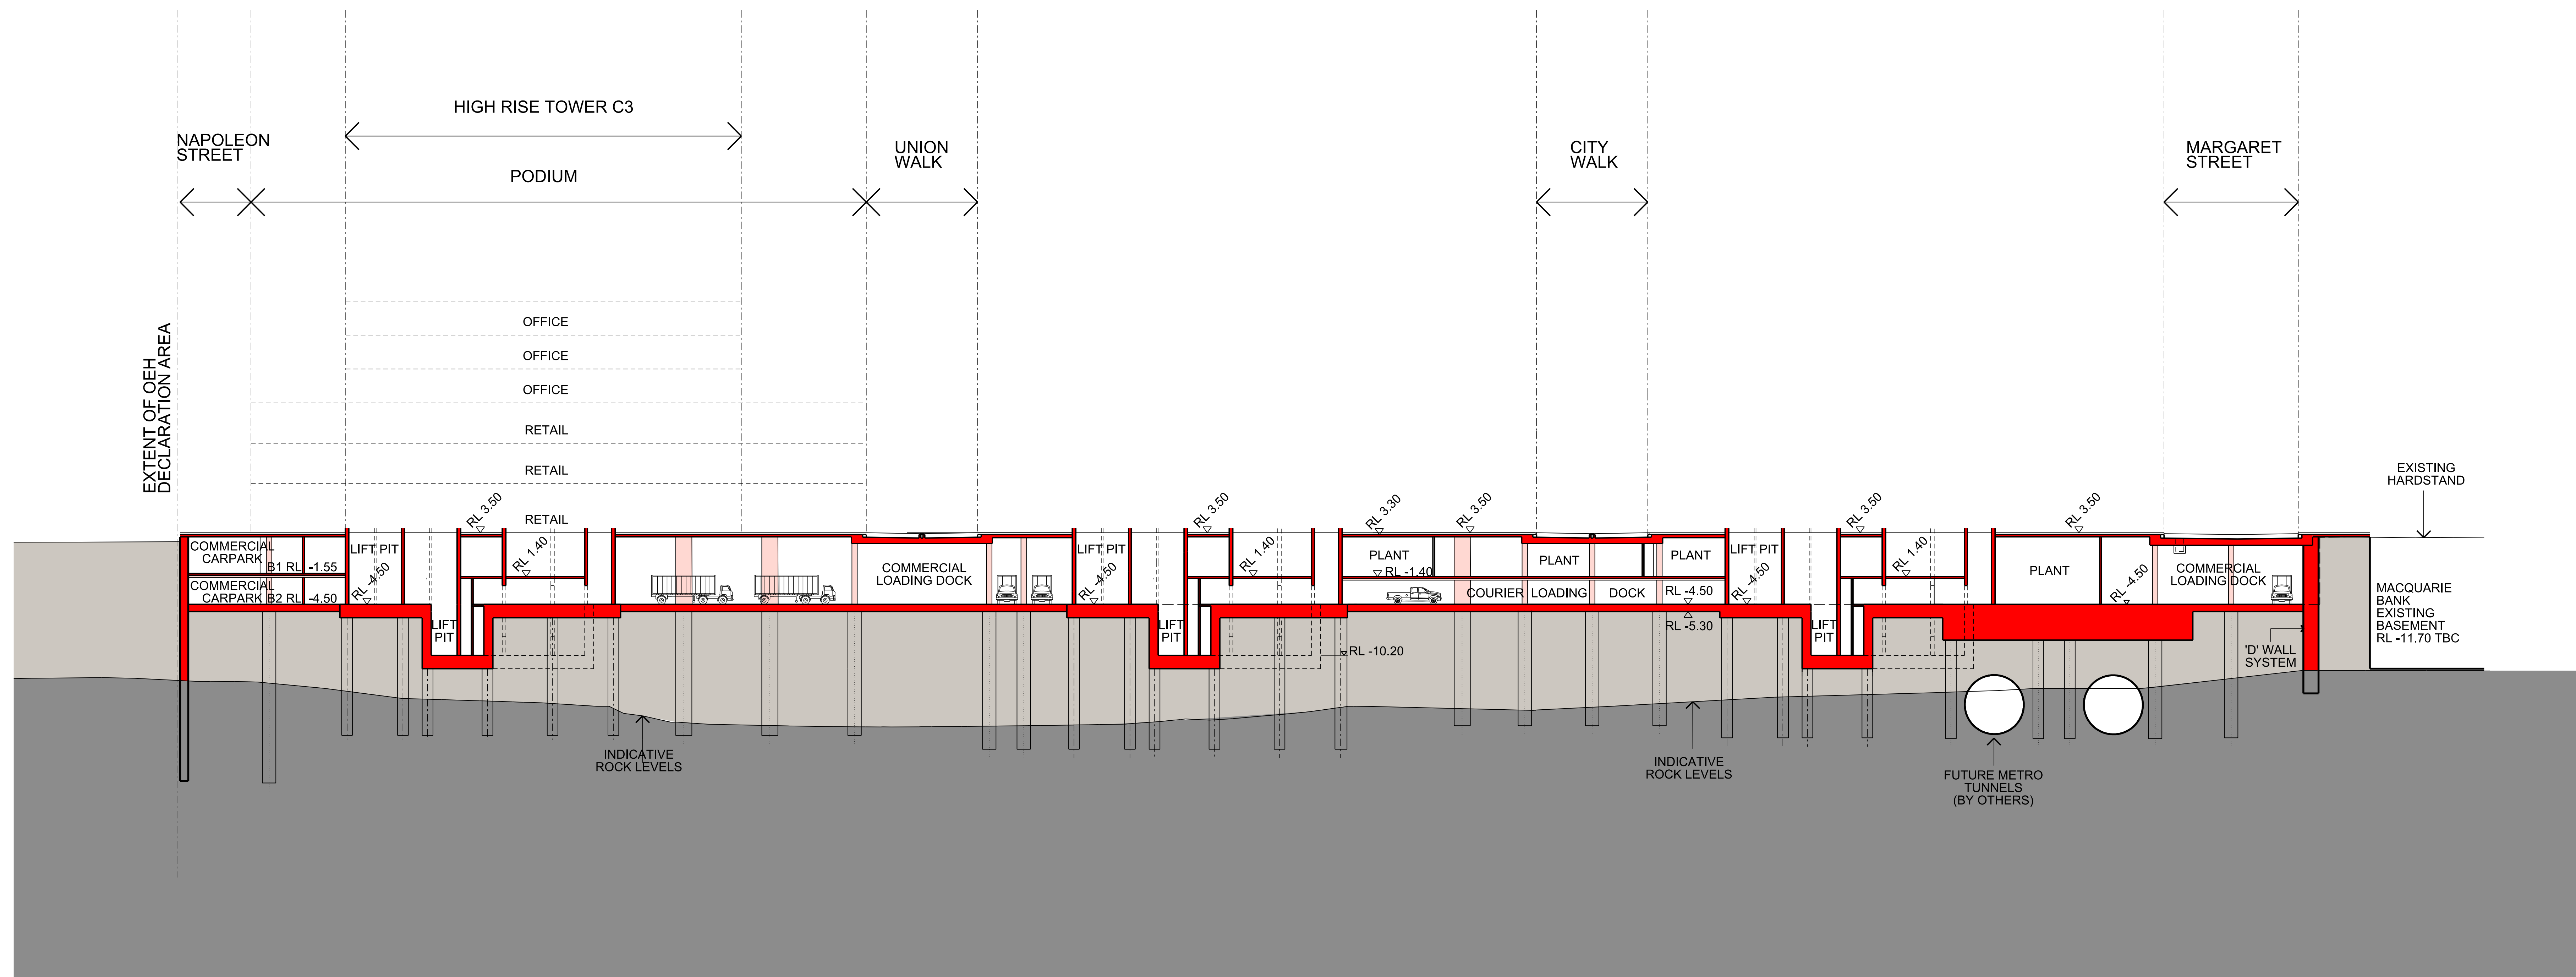

LONGITUDINAL SECTION 2-2

INDICATIVE LAYOUT ONLY