


PARKING SCHEDULE- bldgs 11 -16

Type	NUMBER
Residential	340
340	
Residential (Disabled)	14
14	
Visitor	31
31	
Wash Bay	5
5	
Grand total: 390	

BICYCLE SCHEDULE

BICYCLE SCHEDULE		
Level	Type	NUMBER
LOWER GROUND 2-		
LOWER GROUND 2-	Bikes double parking	40
CARPARK		
CARPARK	Bikes double parking	45
Grand total: 85		

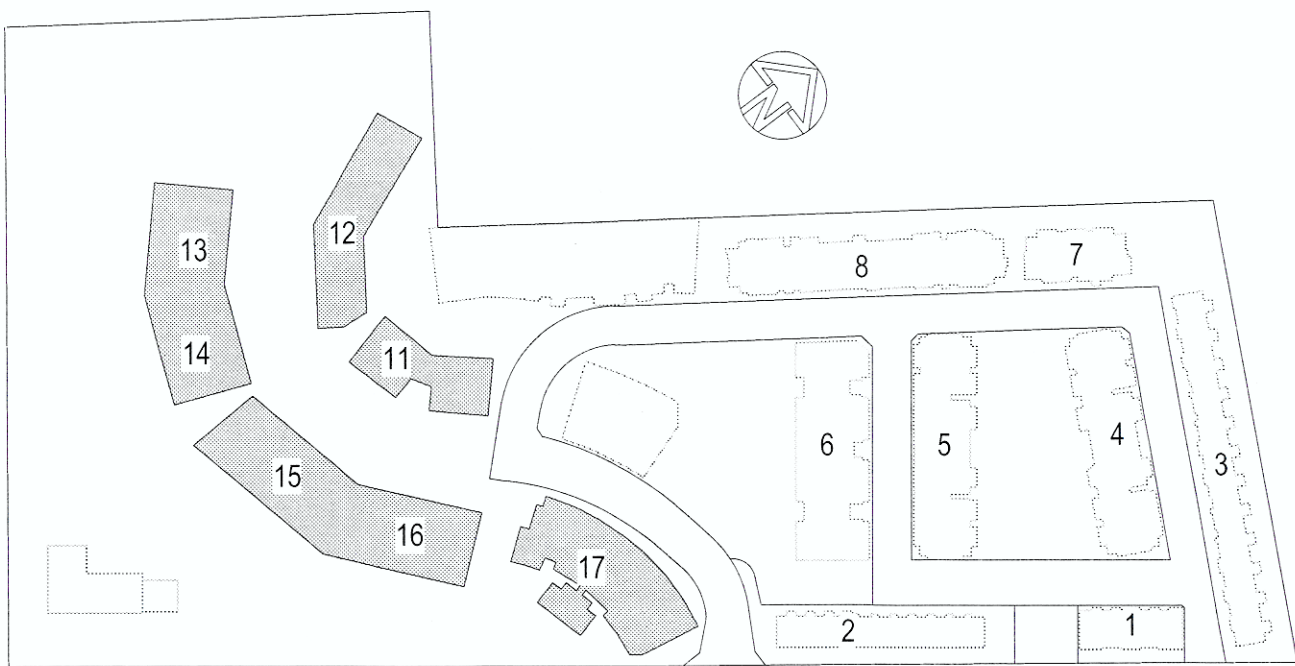

KEY PLAN

ISSUE	DATE	REVISION	BY
1	AUG 12	ISSUE	GO
2	14/09/12	FOR INFORMATION	GO

DO NOT SCALE	
USE FIGURED DIMENSIONS AT ALL TIMES. IF IN DOUBT CHECK WITH MERITON APARTMENTS PTY LTD. CONTRACTORS TO CHECK AND VERIFY ALL LEVELS, DIMENSIONS ON SITE AND SHALL REPORT ANY DISCREPANCIES OR OMISSIONS TO MERITON APARTMENTS PTY LTD. PRIOR TO COMMENCEMENT OF WORK AND DURING THE CONSTRUCTION PHASE.	
20	10 0 10 20 30 40 50 100m

GENERAL NOTES:
THIS DRAWING IS THE EXCLUSIVE PROPERTY OF MERITON APARTMENTS PTY LTD. AND THE REPRODUCTION OF ANY PART WITHOUT THE WRITTEN CONSENT OF MERITON APARTMENTS PTY LTD. IS A VIOLATION OF APPLICABLE LAWS. IN NO EVENT SHALL MERITON APARTMENTS PTY LTD. BE HELD LIABLE FOR SPECIAL, COLLATERAL, INCIDENTAL OR CONSEQUENTIAL LIABILITY IN CONNECTION WITH THE USE OF THIS DOCUMENT. THIS DOCUMENT IS RELEASED FROM THE MERITON APARTMENTS PTY LTD. OFFICE. THIS DRAWING IS TO BE READ AND UNDERSTOOD IN CONJUNCTION WITH THE STRUCTURAL, MECHANICAL, ELECTRICAL AND/OR ANY OTHER CROSS-DISCIPLINE DOCUMENTATION AS MAY BE APPLICABLE TO THE PROJECT PRIOR TO THE START OF ANY WORKS AND FOR ITS DURATION.

**Meriton**
Apartments Pty. Ltd.
Level 11, 538 Kent Street, Sydney NSW 2000
Tel: (02) 9287 2885 Fax: (02) 9287 2777
Email: info@design.meriton.com.au
Website: <http://www.meriton.com.au>

Buildings & Developers

PROJECT:
EPPING PARK STAGE 3
61 MOBBS LANE
EPPING

PROJECT NO:
697
DRAWN BY:
GO

DATE:
MAY 2012
SCALE:
As indicated

DRAWING NO:
CARPARK
c003

SEL:

PROJECT NO:
697
DRAWN BY:
GO

DATE:
MAY 2012
SCALE:
As indicated

DRAWING NO:
CARPARK
c003

SEL: