

BUILDING 17


Architectural Drawing Schedule

GFA


GFA BUILDING 17	
Level	Area
GROUND	1069 m ²
LEVEL 1	1088 m ²
LEVEL 2	1087 m ²
LEVEL 3	491 m ²
Grand total	3736 m ²

Parking Schedule



PARKING SCHEDULE	
Type	COUNT
Residential	46
Residential (Disabled)	4
Visitor	6
Wash Bay	1
	57

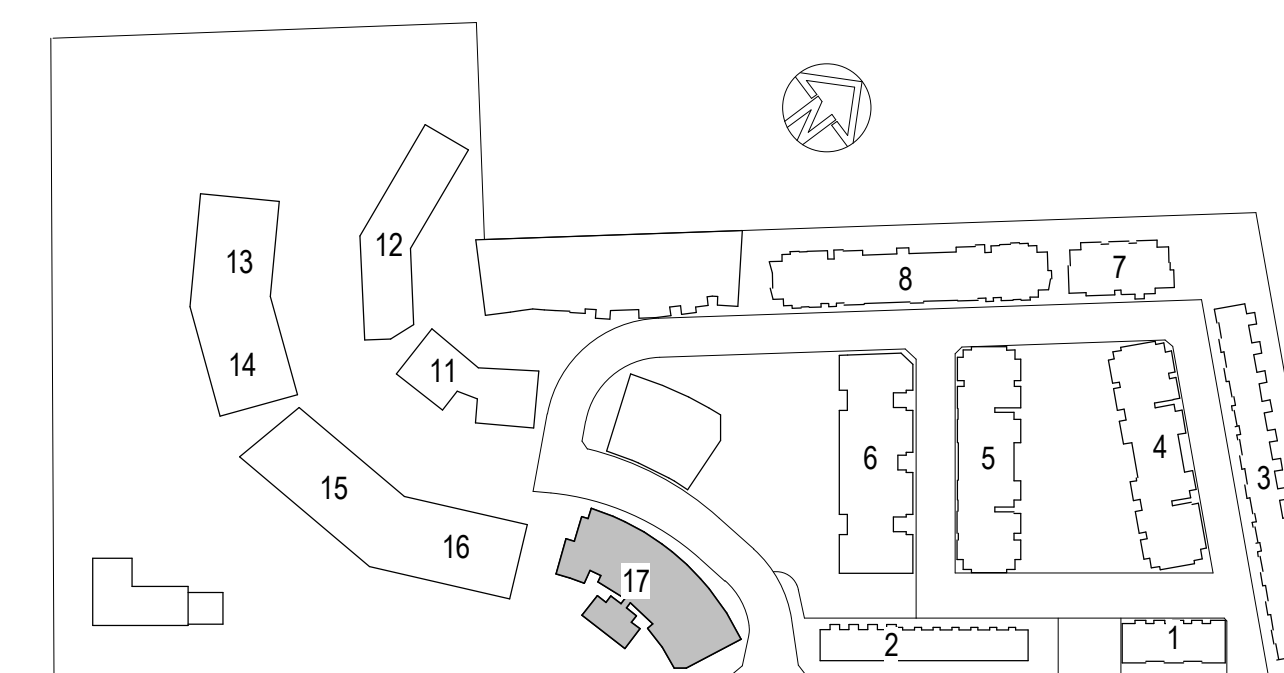

MOBBS LANE
KEY PLAN

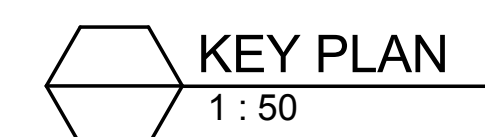[illegible]

PARKING SCHEDULE	
Type	COUNT
Residential	46
Residential (Disabled)	4
Visitor	6
Wash Bay	1
	57

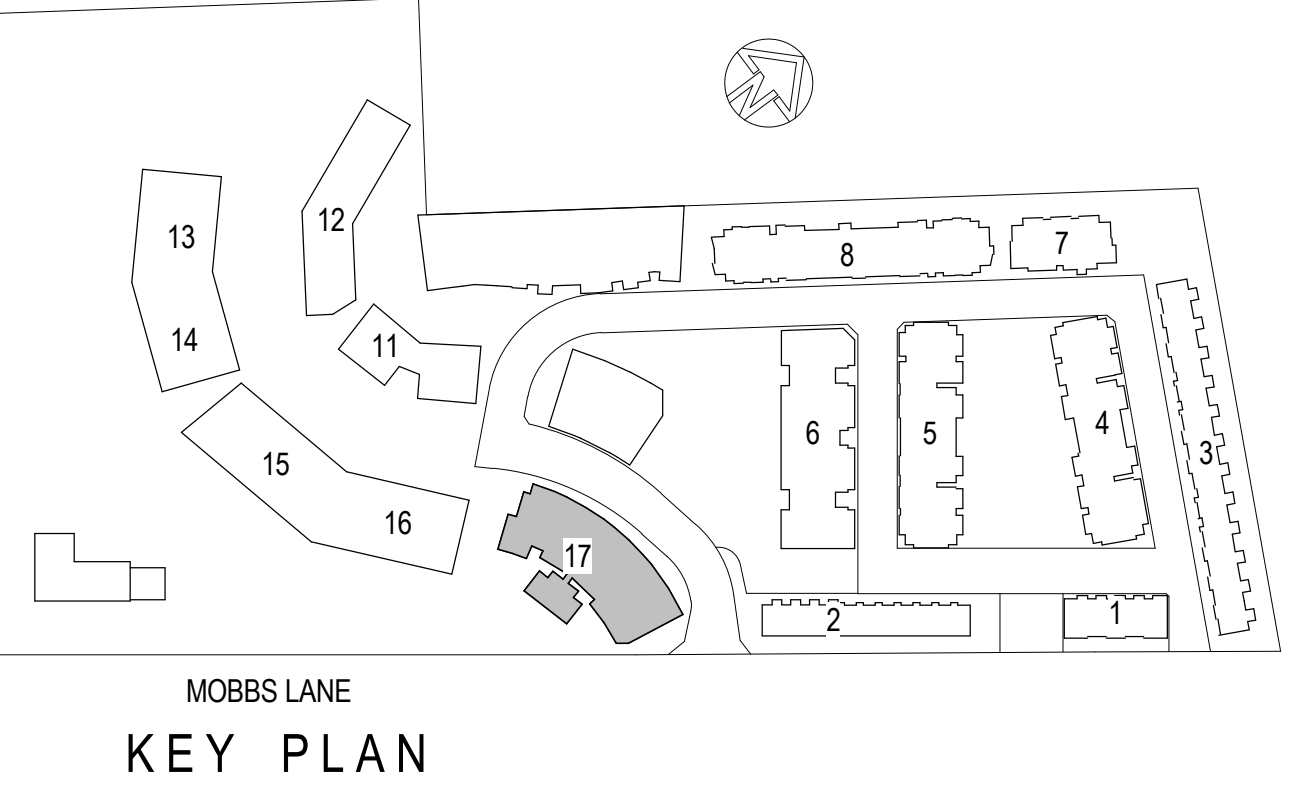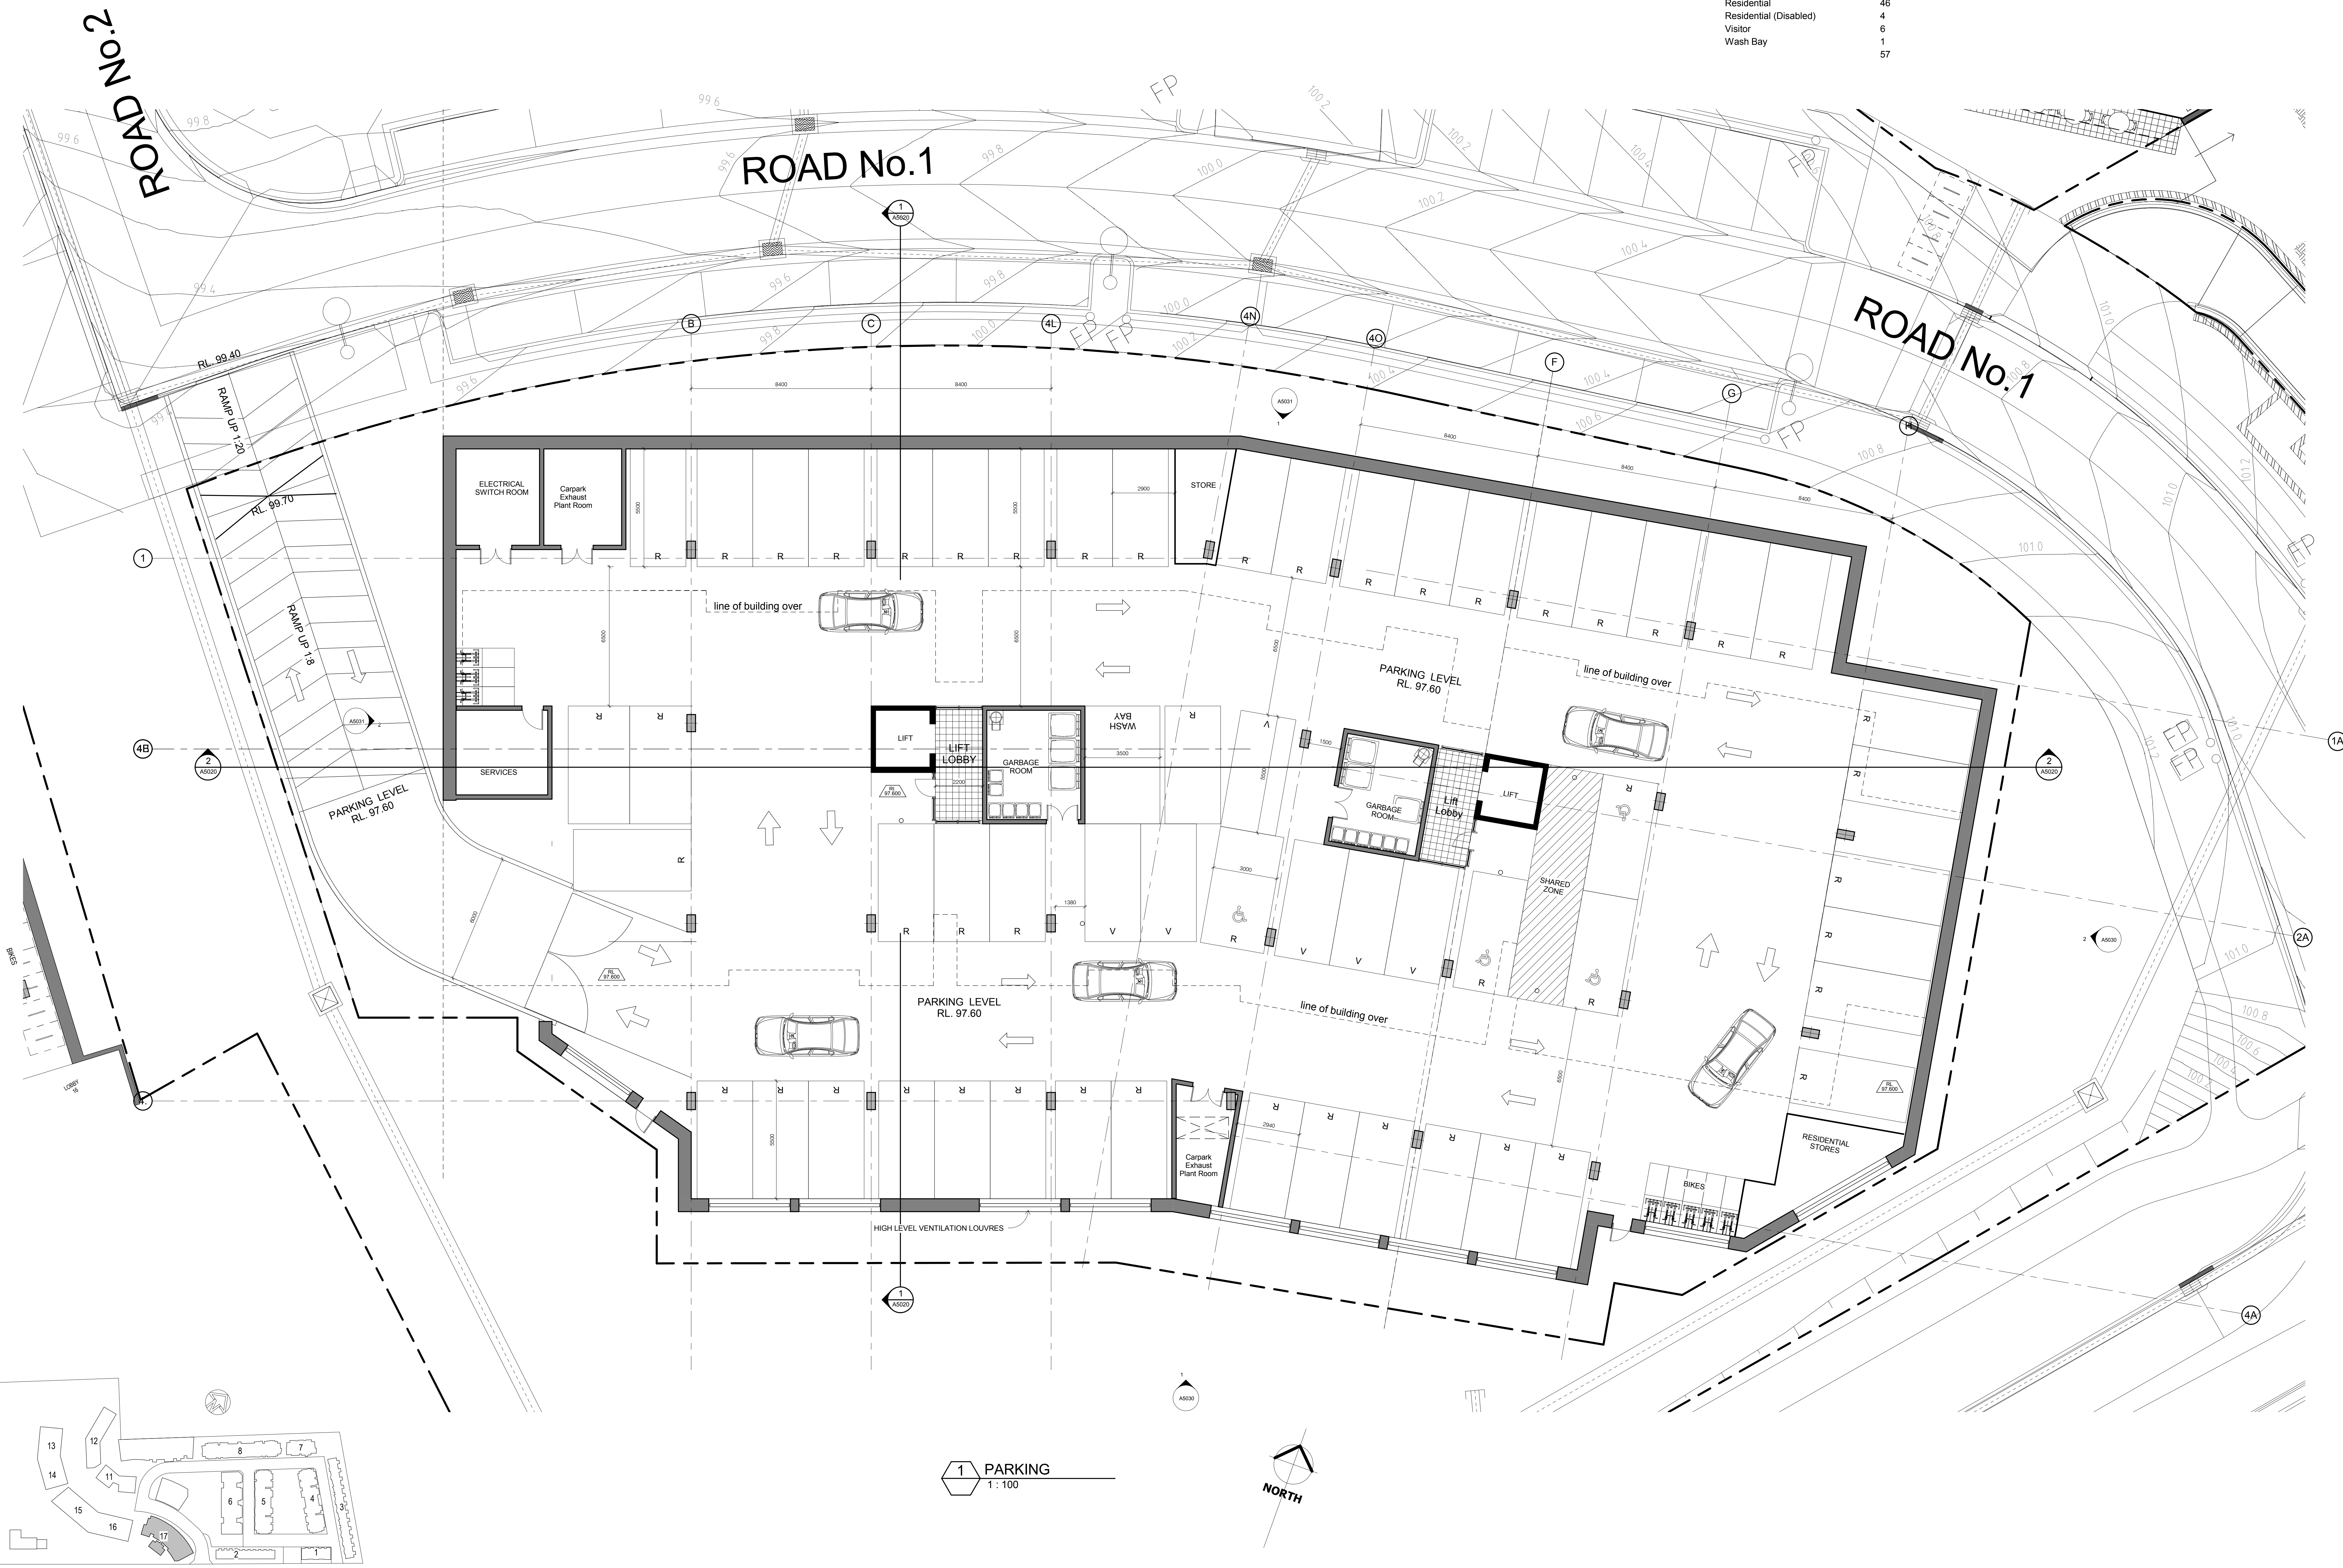

ISSUE	DATE	BY	REVISION
1	AUG 12	DA	ISSUE

DO NOT SCALE	
USE FIGURED DIMENSIONS AT ALL TIMES. IF IN DOUBT CHECK WITH MERITON APARTMENTS PTY. LTD. PRIOR TO COMMENCEMENT OF WORK AND DURING THE CONSTRUCTION PHASE.	


GENERAL NOTES
THIS DRAWING IS THE EXCLUSIVE PROPERTY OF MERITON APARTMENTS PTY. LTD. AND THE REPRODUCTION OF ANY PART WITHOUT THE PRIOR WRITTEN CONSENT OF MERITON APARTMENTS PTY. LTD. IS A VIOLATION OF APPLICABLE LAWS. IN NO EVENT SHALL MERITON APARTMENTS PTY. LTD. BE HELD LIABLE FOR SPECIAL, COLLATERAL, INCIDENTAL, OR CONSEQUENTIAL LIABILITY IN CONNECTION WITH THE USE OF THIS DRAWING. THIS DRAWING IS TO BE READ AND UNDERSTOOD IN CONJUNCTION WITH THE STRUCTURAL, MECHANICAL, ELECTRICAL AND/OR ANY OTHER CONSULTANTS DOCUMENTATION AS MAY BE APPLICABLE TO THE PROJECT PRIOR TO THE START OF ANY WORKS AND FOR ITS DURATION.

**Meriton**
Apartments Pty. Ltd.
Builders & Developers
Level 11, 628 Kent Street, Sydney NSW 2000
Tel: (02) 6287 2888 Fax: (02) 6287 2777 Email: info@meriton.com.au Internet: http://www.meriton.com.au

PROJECT:
EPPIING PARK - ST 3 BLDG
17 MOBBIS LANE, EPPING

DRAWING TITLE:
BLDG. 17 - CARPARK LEVEL

PROJECT NO.	DATE	DRAWING NO.	REV.
211.008	FEB 2012	A5002	1
DRAWN BY:	SCALE		
GO	1:100		
CAD FILE			

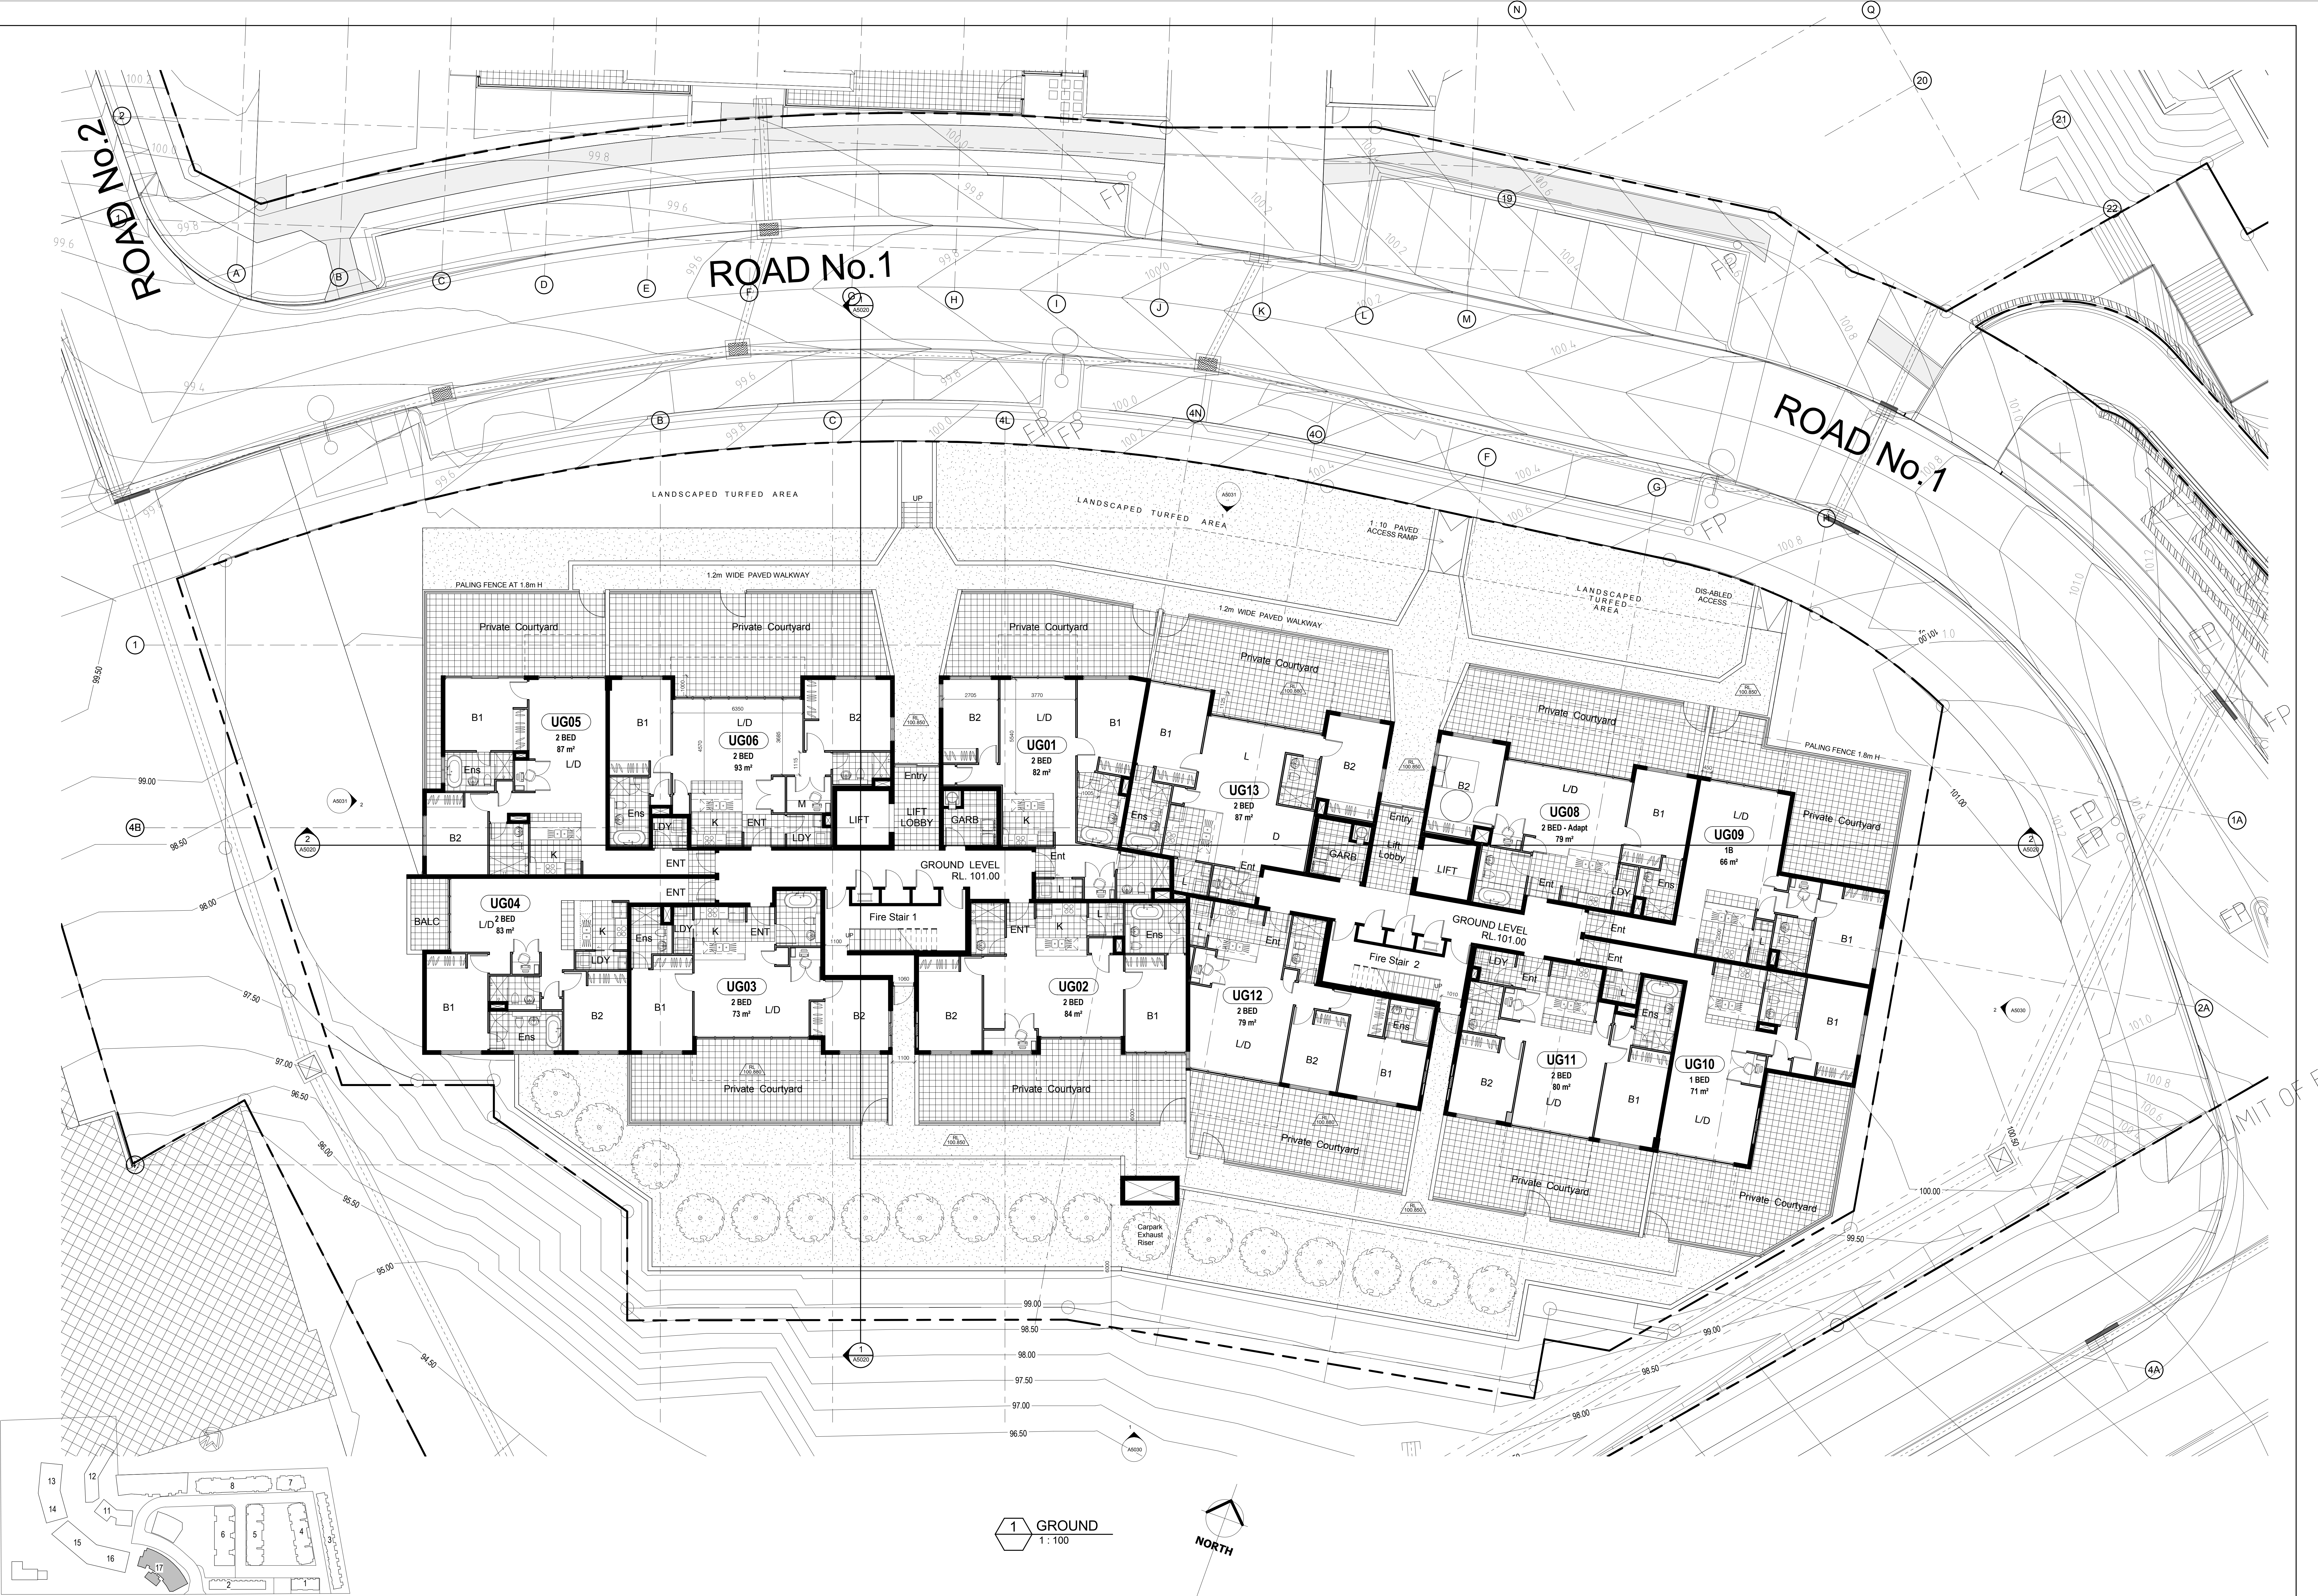

ISSUE	DATE	BY	REVISION
1	AUG 12	DA	ISSUE

DO NOT SCALE

USE FIGURED DIMENSIONS AT ALL TIMES. IF IN DOUBT CHECK WITH MERITON APARTMENTS PTY LTD. ANY CONTRACTORS TO CHECK AND VERIFY ALL LEVELS, DATUMS AND DIMENSIONS ON SITE AND SHALL REPORT ANY DISCREPANCIES OR OMISSIONS TO MERITON APARTMENTS PTY LTD. PRIOR TO COMMENCEMENT OF WORK AND DURING THE CONSTRUCTION PHASE.

GENERAL NOTES

THIS DRAWING IS THE EXCLUSIVE PROPERTY OF MERITON APARTMENTS PTY LTD. AND THE REPRODUCTION OF ANY PART WITHOUT THE PRIOR WRITTEN CONSENT OF MERITON APARTMENTS PTY LTD. IS A VIOLATION OF APPLICABLE LAWS. IN NO EVENT SHALL MERITON APARTMENTS PTY LTD. BE HELD LIABLE FOR SPECIAL, COLLATERAL, INCIDENTAL OR CONSEQUENTIAL LIABILITY IN CONNECTION WITH THE USE OF THIS DIGITAL DATA. ONCE RELEASED FROM THE MERITON APARTMENTS PTY LTD. OFFICES, THIS DRAWING IS TO BE READ AND UNDERSTOOD IN CONJUNCTION WITH THE STRUCTURAL, MECHANICAL, ELECTRICAL AND/OR ANY OTHER CONSULTANTS DOCUMENTATION AS MAY BE APPLICABLE TO THE PROJECT PRIOR TO THE START OF ANY WORKS AND FOR ITS DURATION.


**Meriton**
Apartments Pty. Ltd.
Builders & Developers

Level 11, 125 Kent Street, Sydney NSW 2000
Tel: (02) 6287 2888 Fax: (02) 6287 2777
Email: info@meriton.com.au
Internet: http://www.meriton.com.au

PROJECT:
EPHING PARK - ST 3 BLDG 17
MOBBS LANE, EPPING

DRAWING TITLE:
BLDG. 17 - GROUND FLOOR

PROJECT NO.	DATE	DRAWING NO.	REV.
211.008	FEB 2012	A5003	1
GO	SCALE: 1:100		
CAD FILE	H:\Epping-Park\Arch\DA-Set\Stage-3\Bldg-17\A_Bldg-17\DAL_CF.rvt		

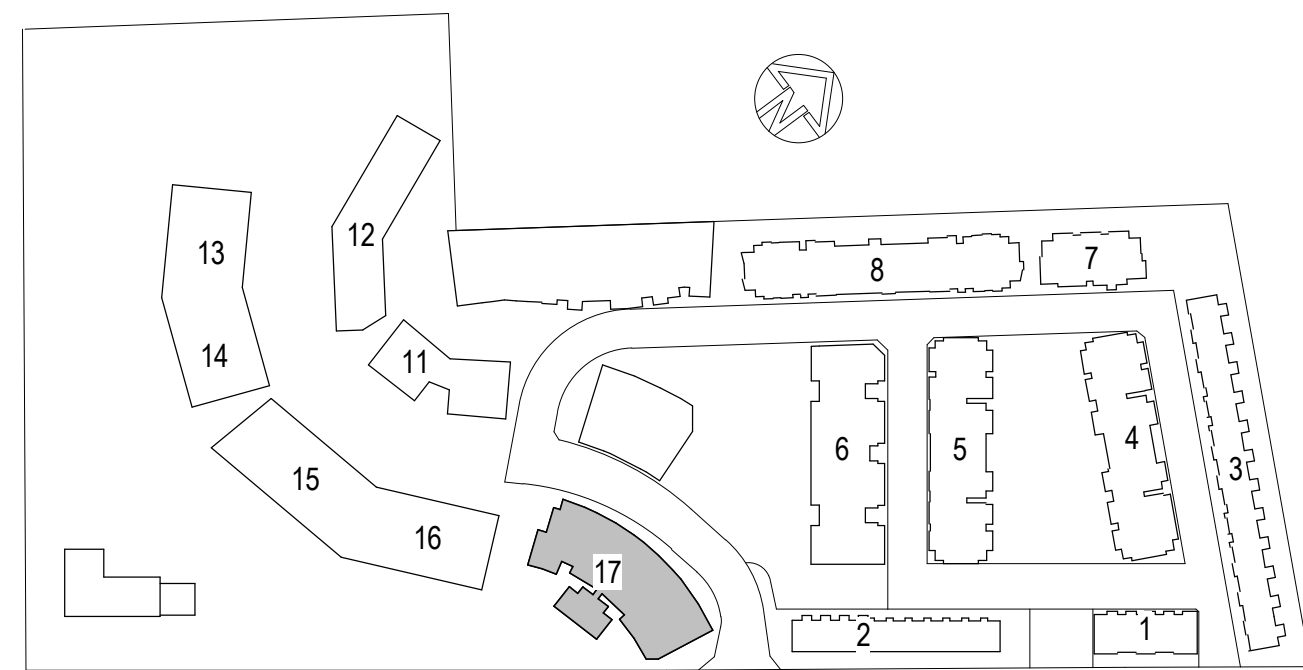

KEY PLAN

ISSUE	DATE	BY	REVISION
1	AUG 12	DA	ISSUE

DO NOT SCALE
USE FIGURED DIMENSIONS AT ALL TIMES. IF IN DOUBT CHECK WITH MERITON APARTMENTS PTY. LTD. CONTRACTORS TO CHECK AND VERIFY ALL LEVELS, DATUMS AND DIMENSIONS ON SITE AND SHALL REPORT ANY DISCREPANCIES OR OMISSIONS TO MERITON APARTMENTS PTY. LTD. PRIOR TO COMMENCEMENT OF WORK AND DURING THE CONSTRUCTION PHASE.
20 10 0 10 20 30 40 50 100mm

GENERAL NOTES
THIS DRAWING IS THE EXCLUSIVE PROPERTY OF MERITON APARTMENTS PTY. LTD. AND THE REPRODUCTION OF ANY PART WITHOUT THE PRIOR WRITTEN CONSENT OF MERITON APARTMENTS PTY. LTD. IS A VIOLATION OF APPLICABLE LAWS. IN NO EVENT SHALL MERITON APARTMENTS PTY. LTD. BE HELD LIABLE FOR SPECIAL, COLLATERAL, INCIDENTAL OR CONSEQUENTIAL LIABILITY IN CONNECTION WITH THE USE OF THIS DIGITAL DATA. THIS DOCUMENT IS RELEASED FROM THE MERITON APARTMENTS PTY. LTD. OFFICES. THIS DRAWING IS TO BE READ AND UNDERSTOOD IN CONJUNCTION WITH THE STRUCTURAL, MECHANICAL, ELECTRICAL AND/OR ANY OTHER CONSULTANTS DOCUMENTATION AS MAY BE APPLICABLE TO THE PROJECT PRIOR TO THE START OF ANY WORKS AND FOR ITS DURATION.



Meriton
Apartments Pty. Ltd.
Builders & Developers


Level 11, 128 Kent Street, Sydney NSW 2000
Tel: (02) 6287 2888 Fax: (02) 6287 2777 Email: info@design.meriton.com.au Internet: http://www.meriton.com.au

PROJECT:
EPHING PARK - ST 3 BLDG
17 MOBBS LANE, EPPING

DRAWING TITLE:

BLDG. 17 - LEVEL 1

PROJECT NO.	DATE	DRAWING NO.	REV.
211.008	FEB 2012	A5004	1
DRAWN BY:	SCALE		
GO	1:100		
CAD FILE	H:\Epping-Park\Arch\DA-Set\Stage-3\Bldg-17\Bldg-17\DAL_CF.rvt		

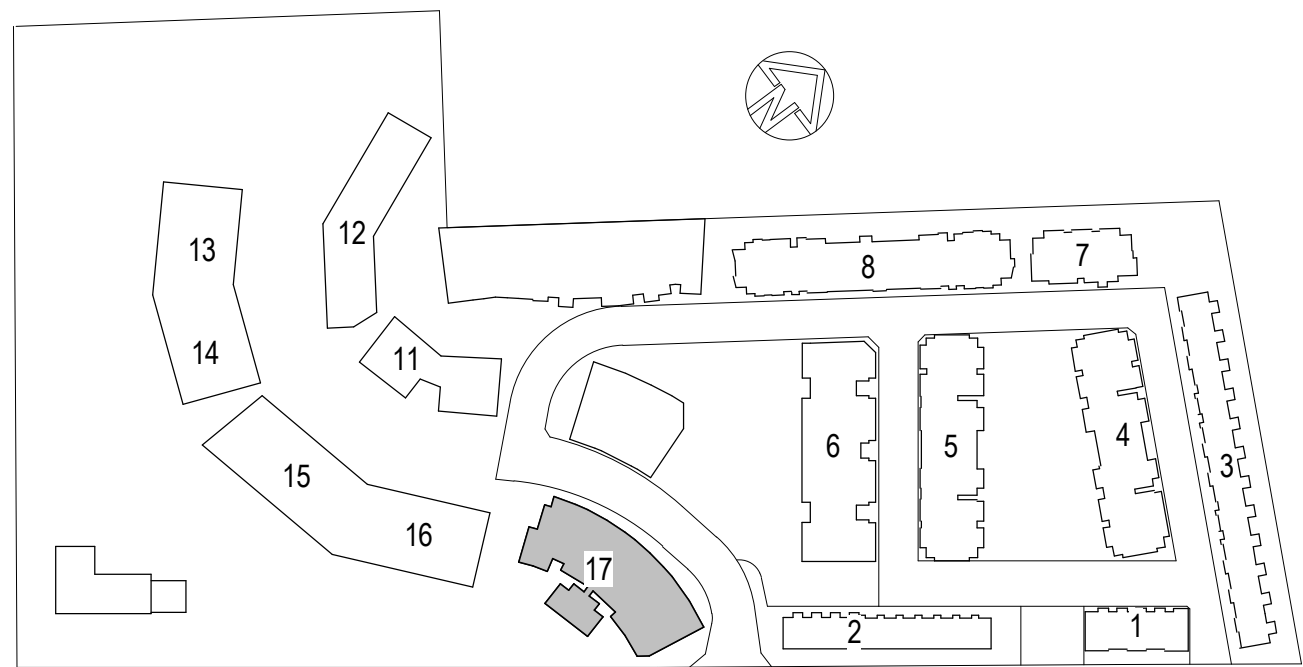

MOBBS LANE
KEY PLAN

ISSUE	DATE	BY	REVISION
1	AUG 12	DA	ISSUE

DO NOT SCALE
USE FIGURED DIMENSIONS AT ALL TIMES. IF IN DOUBT CHECK WITH MERITON APARTMENTS PTY. LTD. CONTRACTORS TO CHECK AND VERIFY ALL LEVELS, DATUMS AND DIMENSIONS ON SITE AND SHALL REPORT ANY DISCREPANCIES OR OMISSIONS TO MERITON APARTMENTS PTY. LTD. PRIOR TO COMMENCEMENT OF WORK AND DURING THE CONSTRUCTION PHASE.
20 10 0 10 20 30 40 50 100mm

GENERAL NOTES
THIS DRAWING IS THE EXCLUSIVE PROPERTY OF MERITON APARTMENTS PTY. LTD. AND THE REPRODUCTION OF ANY PART WITHOUT THE PRIOR WRITTEN CONSENT OF MERITON APARTMENTS PTY. LTD. IS A VIOLATION OF APPLICABLE LAWS. IN NO EVENT SHALL MERITON APARTMENTS PTY. LTD. BE HELD LIABLE FOR SPECIAL, COLLATERAL, INCIDENTAL OR CONSEQUENTIAL LIABILITY IN CONNECTION WITH THE USE OF THIS DIGITAL DATA ORS RELEASED FROM THE MERITON APARTMENTS PTY. LTD. OFFICES. THIS DRAWING IS TO BE READ AND UNDERSTOOD IN CONJUNCTION WITH THE STRUCTURAL, MECHANICAL, ELECTRICAL AND/OR ANY OTHER CONSULTANTS DOCUMENTATION AS MAY BE APPLICABLE TO THE PROJECT PRIOR TO THE START OF ANY WORKS AND FOR ITS DURATION.



Meriton
Apartments Pty. Ltd.
Builders & Developers
Level 11, 628 Kent Street, Sydney NSW 2000
Tel: (02) 6287 2888 Fax: (02) 6287 2777
Email: info@designs.meriton.com.au
Internet: http://www.meriton.com.au


PROJECT:
EPHING PARK - ST 3 BLDG
17 MOBBS LANE, EPPING

DRAWING TITLE:

BLDG. 17 - LEVEL 2

PROJECT NO.	DATE	DRAWING NO.	REV.
211.008	FEB 2012	A5005	1
DRAWN BY:	SCALE		
GO	1:100		
CAD FILE			

H:\Epping-Park\Arch\DA-Set\Stage-3\Bld-17\DA-17\DAL_CF.rvt

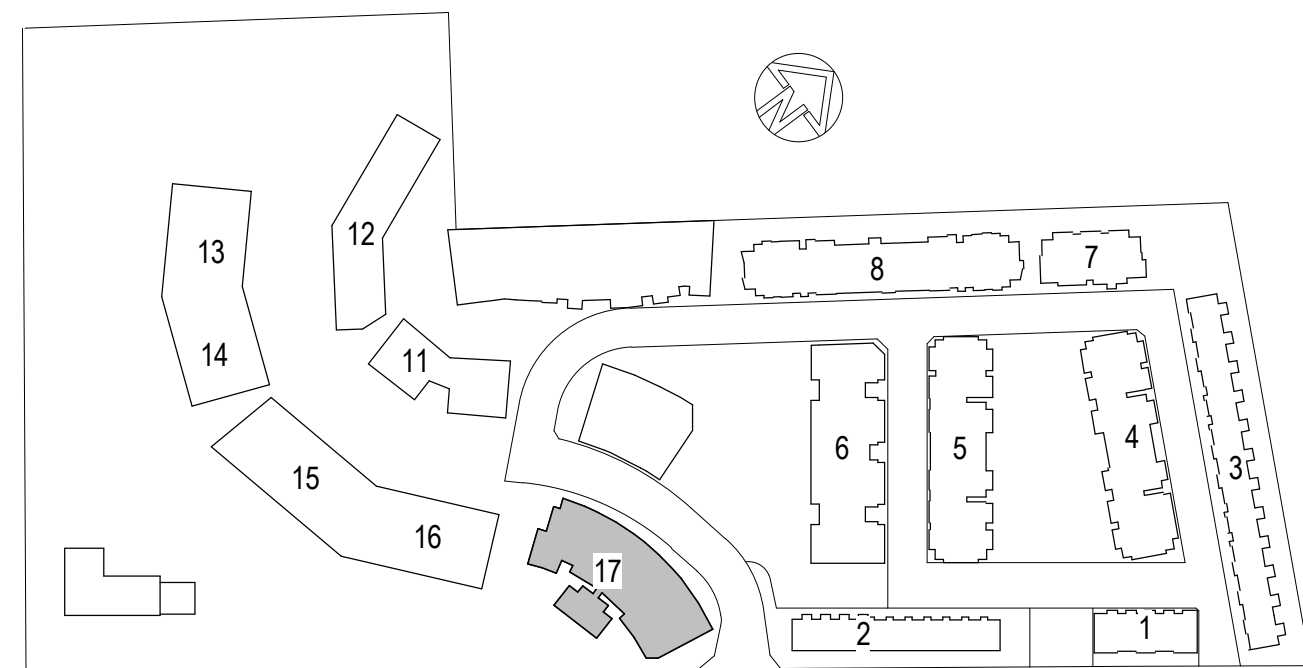

ISSUE	DATE	BY	REVISION
1	AUG 12	DA	ISSUE

DO NOT SCALE
USE FIGURED DIMENSIONS AT ALL TIMES. IF IN DOUBT CHECK WITH MERITON APARTMENTS PTY. LTD. CONTRACTORS TO CHECK AND VERIFY ALL LEVELS, DATUMS AND DIMENSIONS ON SITE AND SHALL REPORT ANY DISCREPANCIES OR OMISSIONS TO MERITON APARTMENTS PTY. LTD. PRIOR TO COMMENCEMENT OF WORK AND DURING THE CONSTRUCTION PHASE.
20 10 0 10 20 30 40 50 100mm

GENERAL NOTES
THIS DRAWING IS THE EXCLUSIVE PROPERTY OF MERITON APARTMENTS PTY. LTD. AND THE REPRODUCTION OF ANY PART WITHOUT THE PRIOR WRITTEN CONSENT OF MERITON APARTMENTS PTY. LTD. IS A VIOLATION OF APPLICABLE LAWS. IN NO EVENT SHALL MERITON APARTMENTS PTY. LTD. BE HELD LIABLE FOR SPECIAL, COLLATERAL, INCIDENTAL OR CONSEQUENTIAL LIABILITY IN CONNECTION WITH THE USE OF THIS DRAWING. THIS DRAWING IS TO BE READ AND UNDERSTOOD IN CONJUNCTION WITH THE STRUCTURAL, MECHANICAL, ELECTRICAL AND/OR ANY OTHER CONSULTANTS DOCUMENTATION AS MAY BE APPLICABLE TO THE PROJECT PRIOR TO THE START OF ANY WORKS AND FOR ITS DURATION.



Meriton
Apartments Pty. Ltd.
Builders & Developers

Level 11, 108 Kent Street, Sydney NSW 2000
Tel: (02) 6287 2888 Fax: (02) 6287 2777 Email: info@design.meriton.com.au Internet: http://www.meriton.com.au


PROJECT
EPHING PARK - ST 3 BLDG 17 MOBBS LANE, EPPING

DRAWING TITLE:

BLDG. 17 - LEVEL 3

PROJECT NO.	DATE	DRAWING NO.	REV.
211.008	FEB 2012	A5006	1
DRAWN BY:	SCALE		
GO	1:100		
CAD FILE			

H:\Epping-Park\Arch\DA-Set\Stage-3\Bldg-17\Bldg-17\DAL_CF.rvt

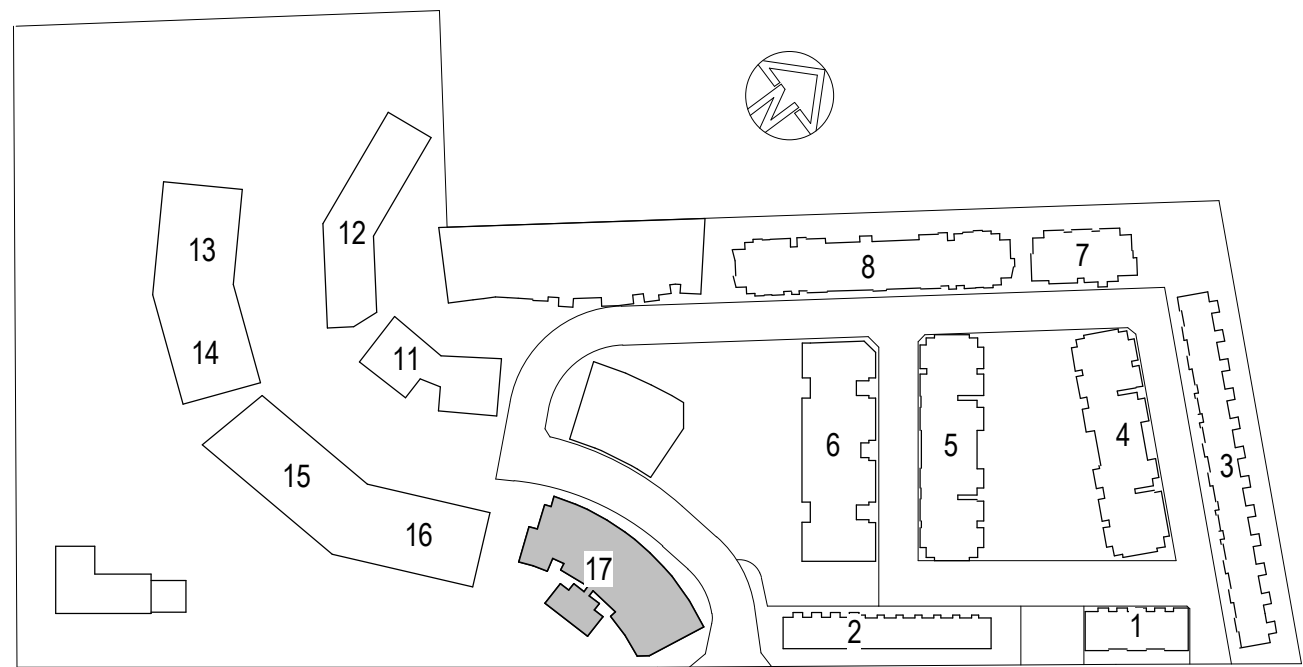


BLDG. 17 - ROOF


PROJECT NO: 211.006	DATE: FEB 2012	DRAWING No: A5007	REV: 1
DRAWN BY: GO	SCALE: 1 : 100		

CAD FILE:

H:\Epping-Park\Arch\DA-Set\Stage-3\Bld-17\VA_Bld-17\DA_CF.rvt

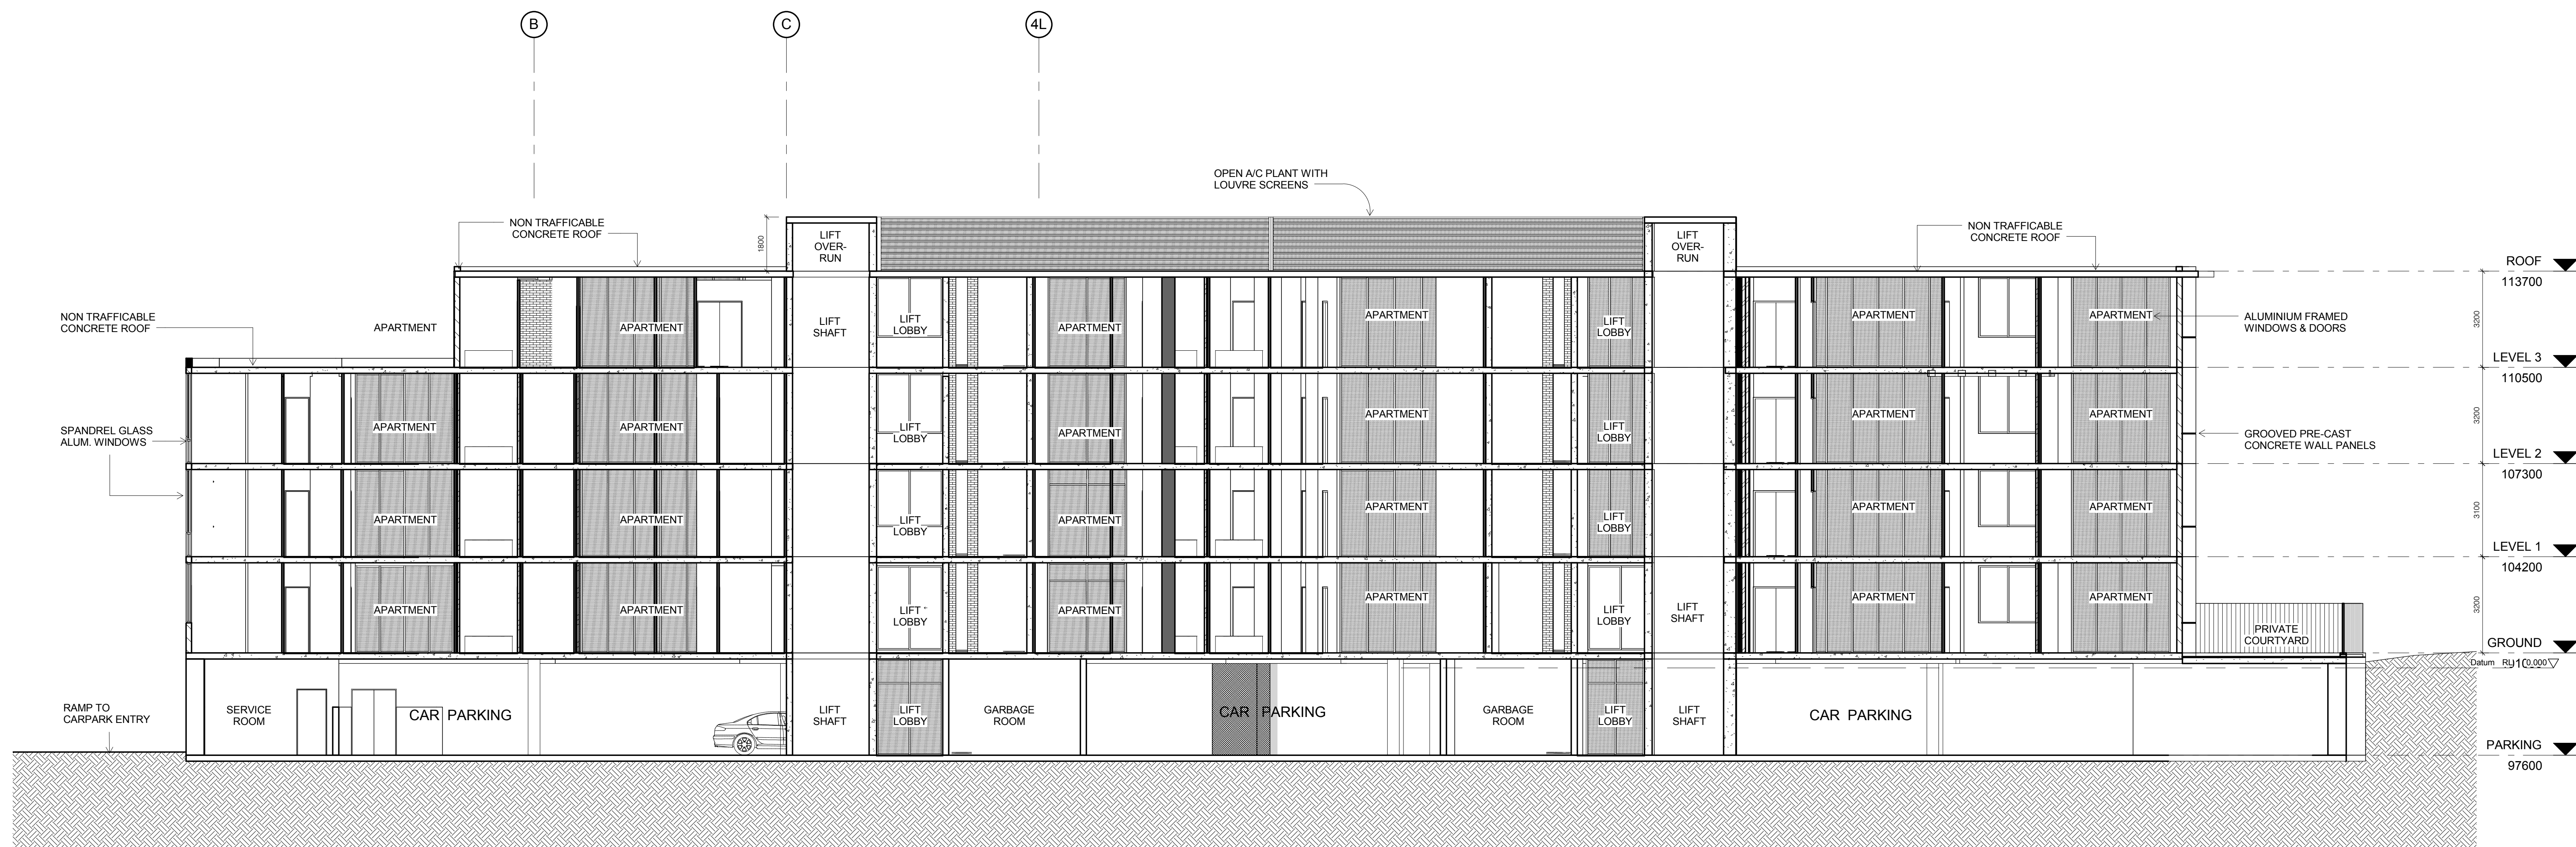

2 SECTION 2
1:100

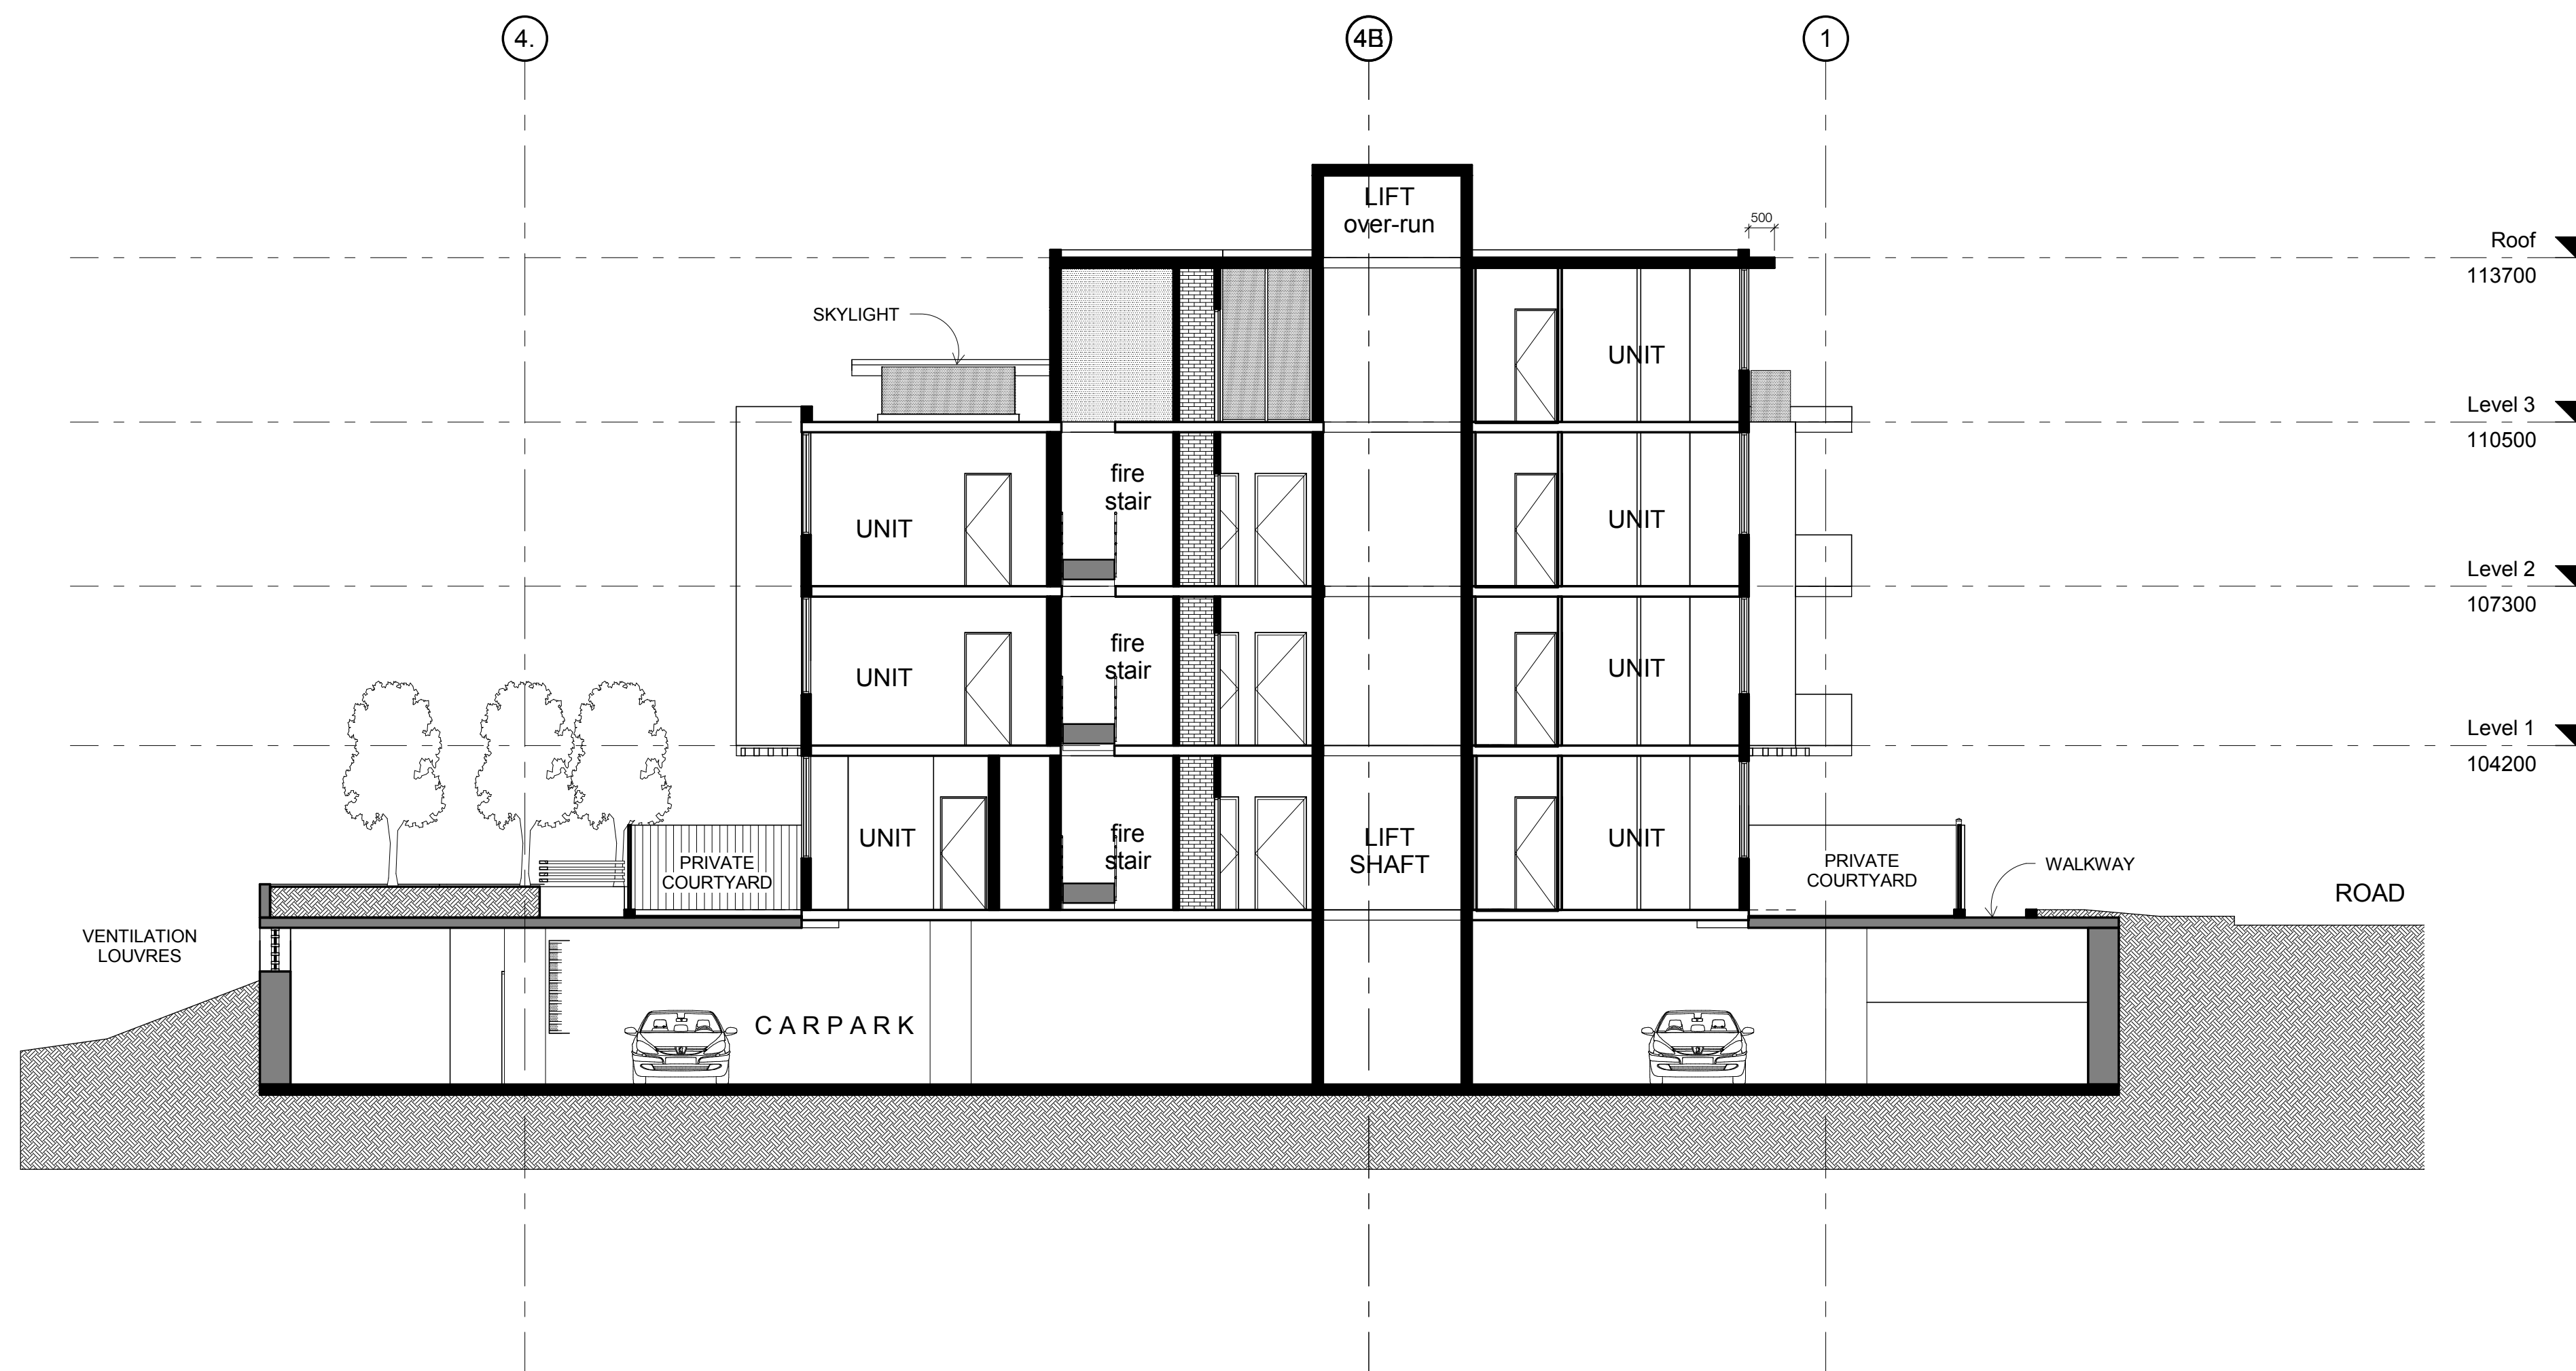

1 SECTION 1
1:100

ISSUE	DATE	BY	REVISION
1	AUG 12	DA	ISSUE

DO NOT SCALE
USE FIGURED DIMENSIONS AT ALL TIMES. IF IN DOUBT CHECK WITH MERITON APARTMENTS PTY LTD. CONTRACTORS TO CHECK AND VERIFY ALL LEVELS, DATUMS AND DIMENSIONS ON SITE AND SHALL REPORT ANY DISCREPANCIES OR OMISSIONS TO MERITON APARTMENTS PTY LTD. PRIOR TO COMMENCEMENT OF WORK AND DURING THE CONSTRUCTION PHASE.
20 10 0 10 20 30 40 50 100mm

GENERAL NOTES
THIS DRAWING IS THE EXCLUSIVE PROPERTY OF MERITON APARTMENTS PTY LTD. AND THE REPRODUCTION OF ANY PART WITHOUT THE PRIOR WRITTEN CONSENT OF MERITON APARTMENTS PTY LTD. IS A VIOLATION OF APPLICABLE LAWS. IN NO EVENT SHALL MERITON APARTMENTS PTY LTD. BE HELD LIABLE FOR SPECIAL, COLLATERAL, INCIDENTAL OR CONSEQUENTIAL LIABILITY IN CONNECTION WITH THE USE OF THIS DATA. DATA ONCE RELEASED FROM THE MERITON APARTMENTS PTY LTD. OFFICES, THIS DRAWING IS TO BE READ AND UNDERSTOOD IN CONJUNCTION WITH THE STRUCTURAL, MECHANICAL, ELECTRICAL AND/OR ANY OTHER CONSULTANTS DOCUMENTATION AS MAY BE APPLICABLE TO THE PROJECT PRIOR TO THE START OF ANY WORKS AND FOR ITS DURATION.




Meriton
Apartments Pty. Ltd.
Builders & Developers
Level 11, 125 Kent Street, Sydney NSW 2000
Tel: (02) 6287 2888 Fax: (02) 6287 2777
Email: info@design.meriton.com.au
Internet: http://www.meriton.com.au


PROJECT
EPHING PARK - ST 3 BLDG 17MOBBS LANE, EPPING

DRAWING TITLE
BLDG. 17 - SECTIONS 1 & 2

PROJECT NO.	DATE	DRAWING NO.	REV.
211.008	FEB 2012	A5020	1
DRAWN BY:	SCALE		
GO	1:100		
CAD FILE			
H:\Epping-Park\Arch\DA-Set\Stage-3\Bldg-17A_Bldg-17\DAL_CF.rvt			

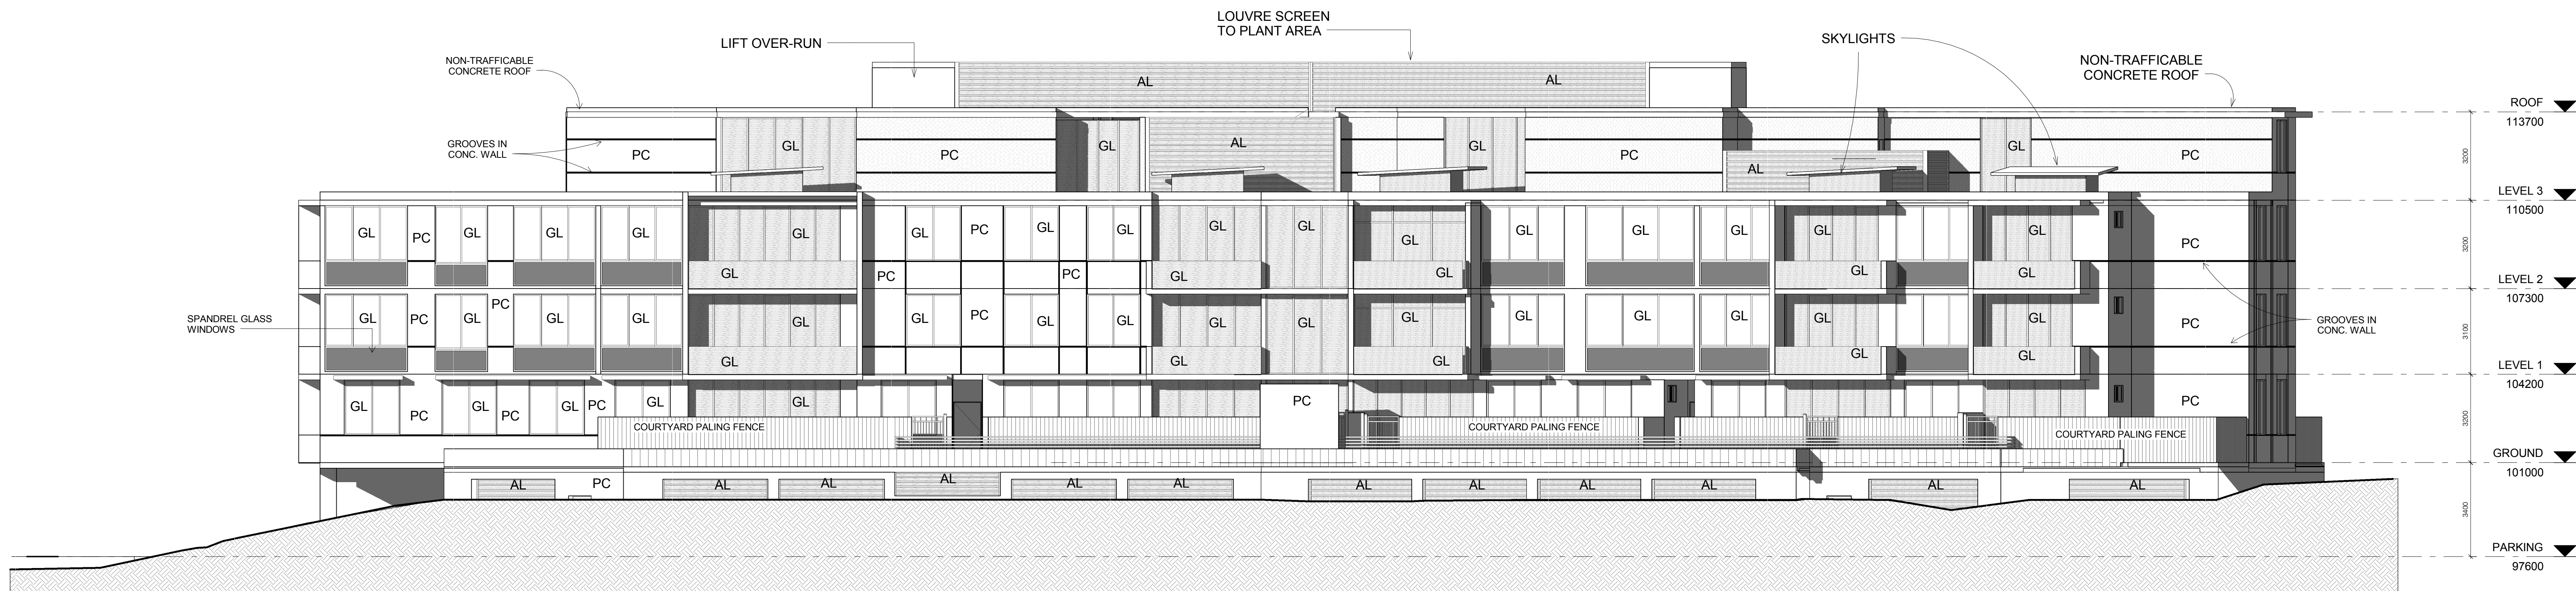

1 SOUTH
1:100

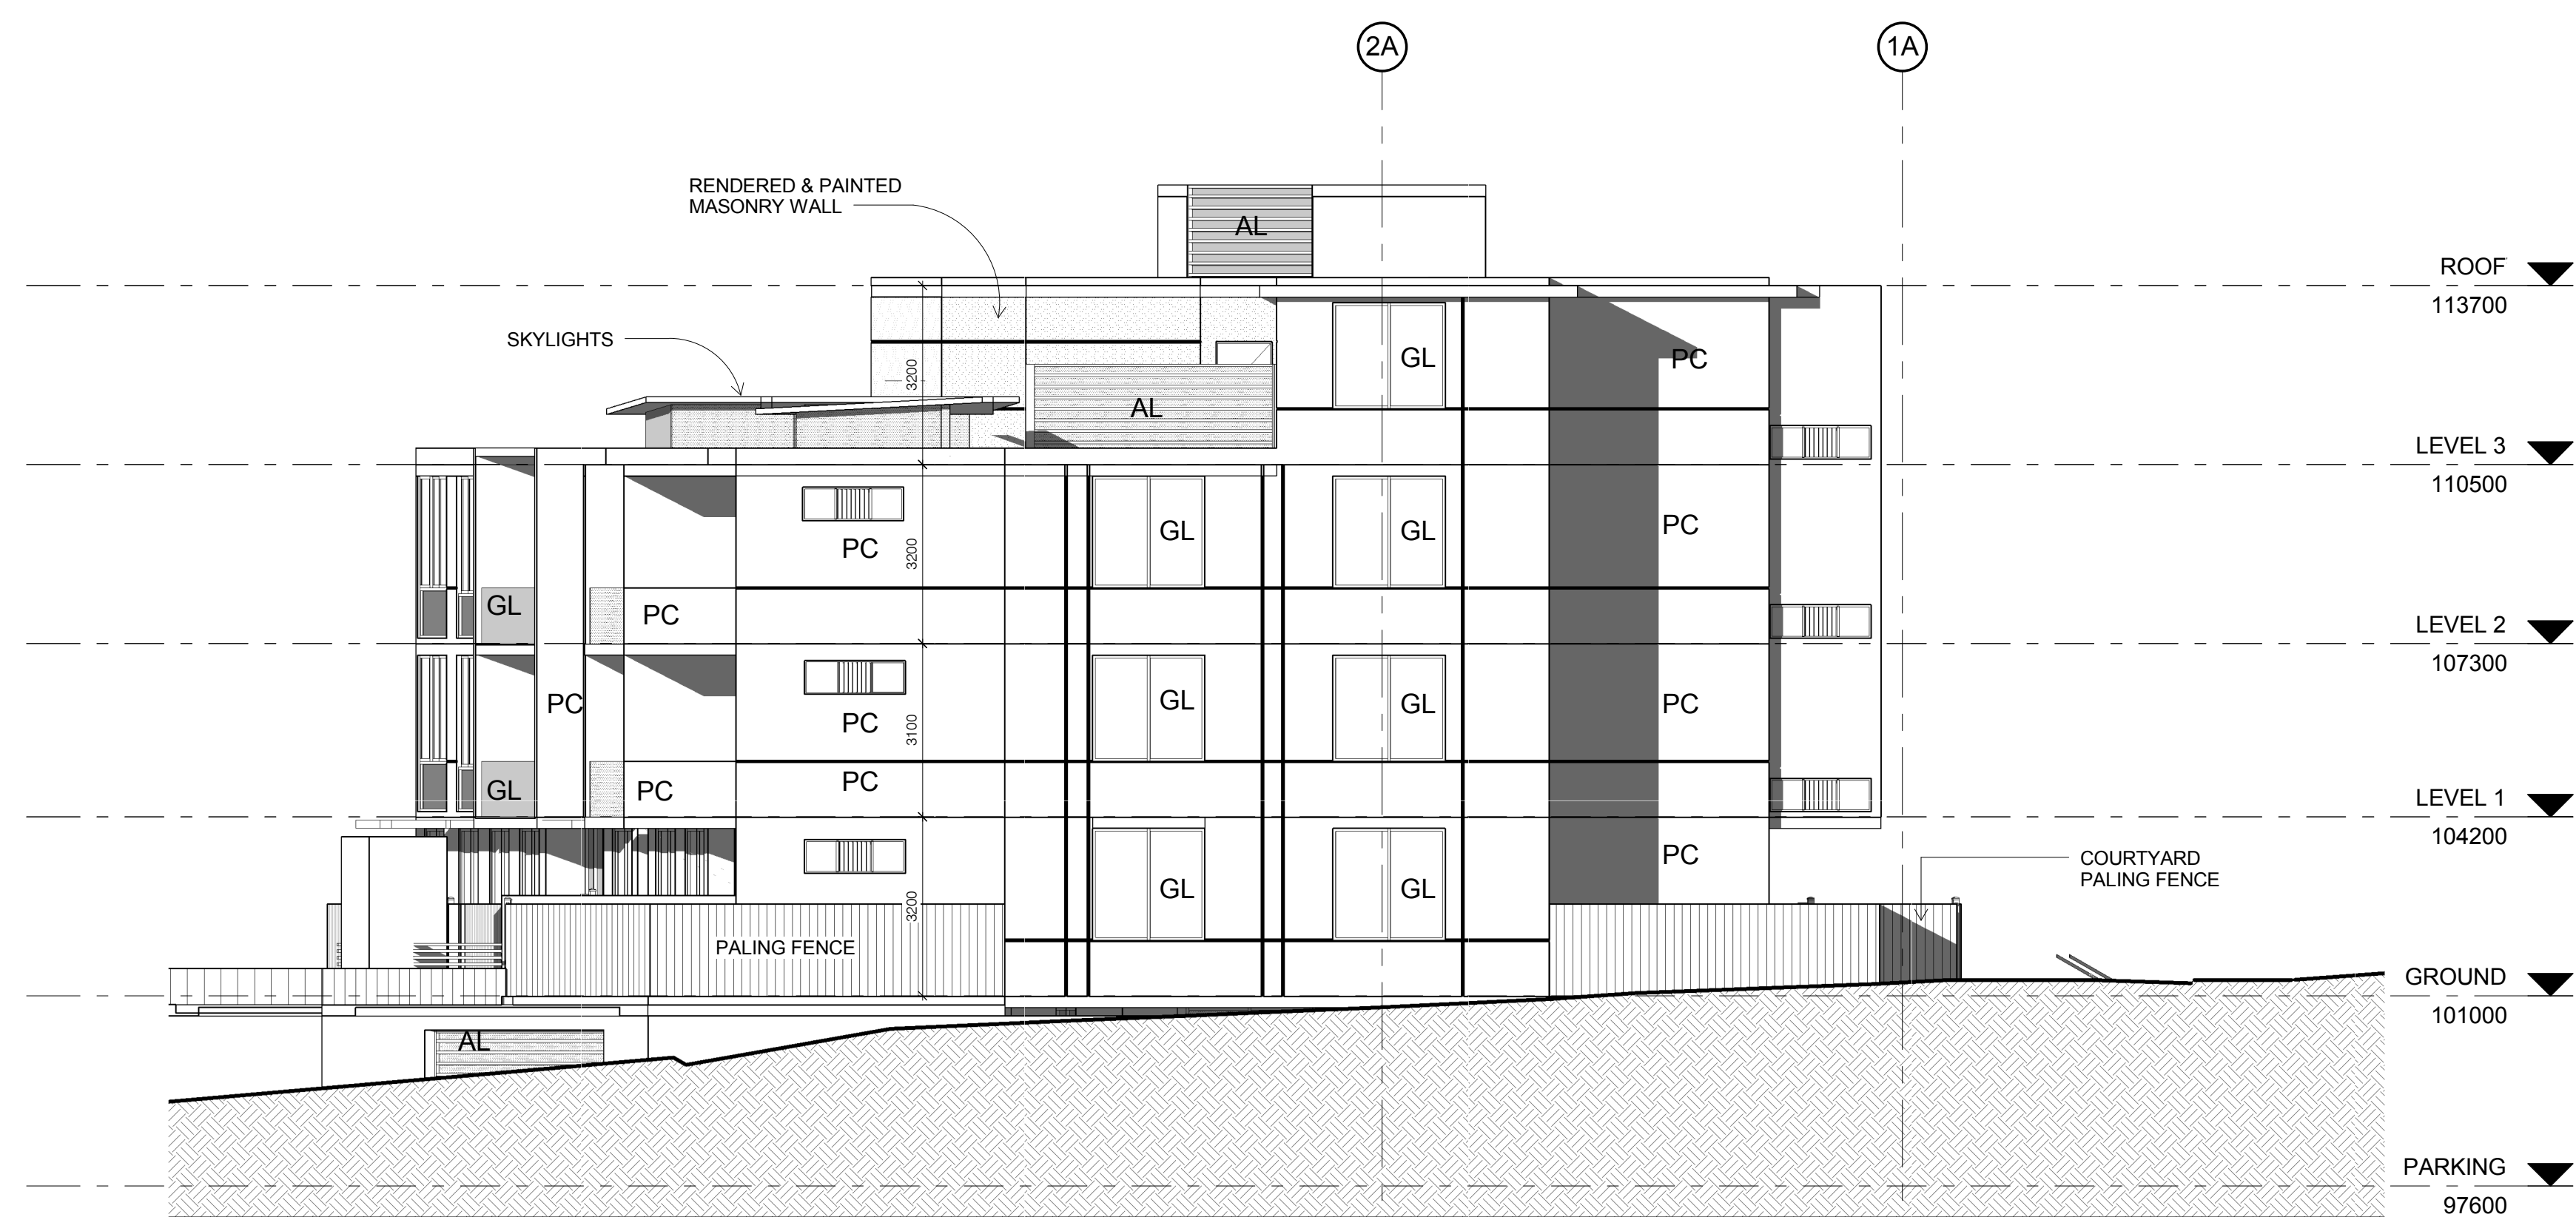

2 EAST
1:100

KEY	DESCRIPTION
AL	ALUMINIUM LOUVRES
FN	FENCE
GL	GLASS
PC(A)	PRECAST CONCRETE A
PC(B)	PRECAST CONCRETE B
PCT(C)	PRECAST CONCRETE TEXTURED C
PCT(D)	PRECAST CONCRETE TEXTURED D

FINISHES KEY
1:50

ISSUE	DATE	BY	REVISION
1	AUG 12	OA	ISSUE

DO NOT SCALE
USE FIGURED DIMENSIONS AT ALL TIMES. IF IN DOUBT CHECK WITH MERITON APARTMENTS PTY LTD. CONTRACTORS TO CHECK AND VERIFY ALL LEVELS, DATUMS AND DIMENSIONS ON SITE AND SHALL REPORT ANY DISCREPANCIES OR OMISSIONS TO MERITON APARTMENTS PTY LTD. PRIOR TO COMMENCEMENT OF WORK AND DURING THE CONSTRUCTION PHASE.
20 10 0 10 20 30 40 50 100mm

GENERAL NOTES
THIS DRAWING IS THE EXCLUSIVE PROPERTY OF MERITON APARTMENTS PTY LTD. AND THE REPRODUCTION OF ANY PART WITHOUT THE PRIOR WRITTEN CONSENT OF MERITON APARTMENTS PTY LTD. IS A VIOLATION OF APPLICABLE LAWS. IN NO EVENT SHALL MERITON APARTMENTS PTY LTD. BE HELD LIABLE FOR SPECIAL, COLLATERAL, INCIDENTAL OR CONSEQUENTIAL LIABILITY IN CONNECTION WITH THE USE OF THIS DATA. DATA ONLY RELEASED FROM THE MERITON APARTMENTS PTY LTD. OFFICES. THIS DRAWING IS TO BE READ AND UNDERSTOOD IN CONJUNCTION WITH THE STRUCTURAL, MECHANICAL, ELECTRICAL AND/OR ANY OTHER CONSULTANTS DOCUMENTATION AS MAY BE APPLICABLE TO THE PROJECT PRIOR TO THE START OF ANY WORKS AND FOR ITS DURATION.

Meriton
Apartments Pty. Ltd.
Builders & Developers
Level 11, 628 Kent Street, Sydney NSW 2000
Tel: (02) 6287 2888 Fax: (02) 6287 2777 Email: info@design.meriton.com.au Internet: http://www.meriton.com.au


PROJECT
EPHING PARK - ST 3 BLDG 17MOBBS LANE, EPPING

DRAWING TITLE
BLDG. 17 - ELEVATIONS

PROJECT NO.	DATE	DRAWING NO.	REV.
211.008	FEB 2012	A5030	1
DRAWN BY:	SCALE		
GO	As indicated		
CAD FILE			
H:\Epping-Park\Arch\DA-Set\Stage-3\Bldg-17\A_Bld-17\DAL_CF.rvt			



1 NORTH
1:100

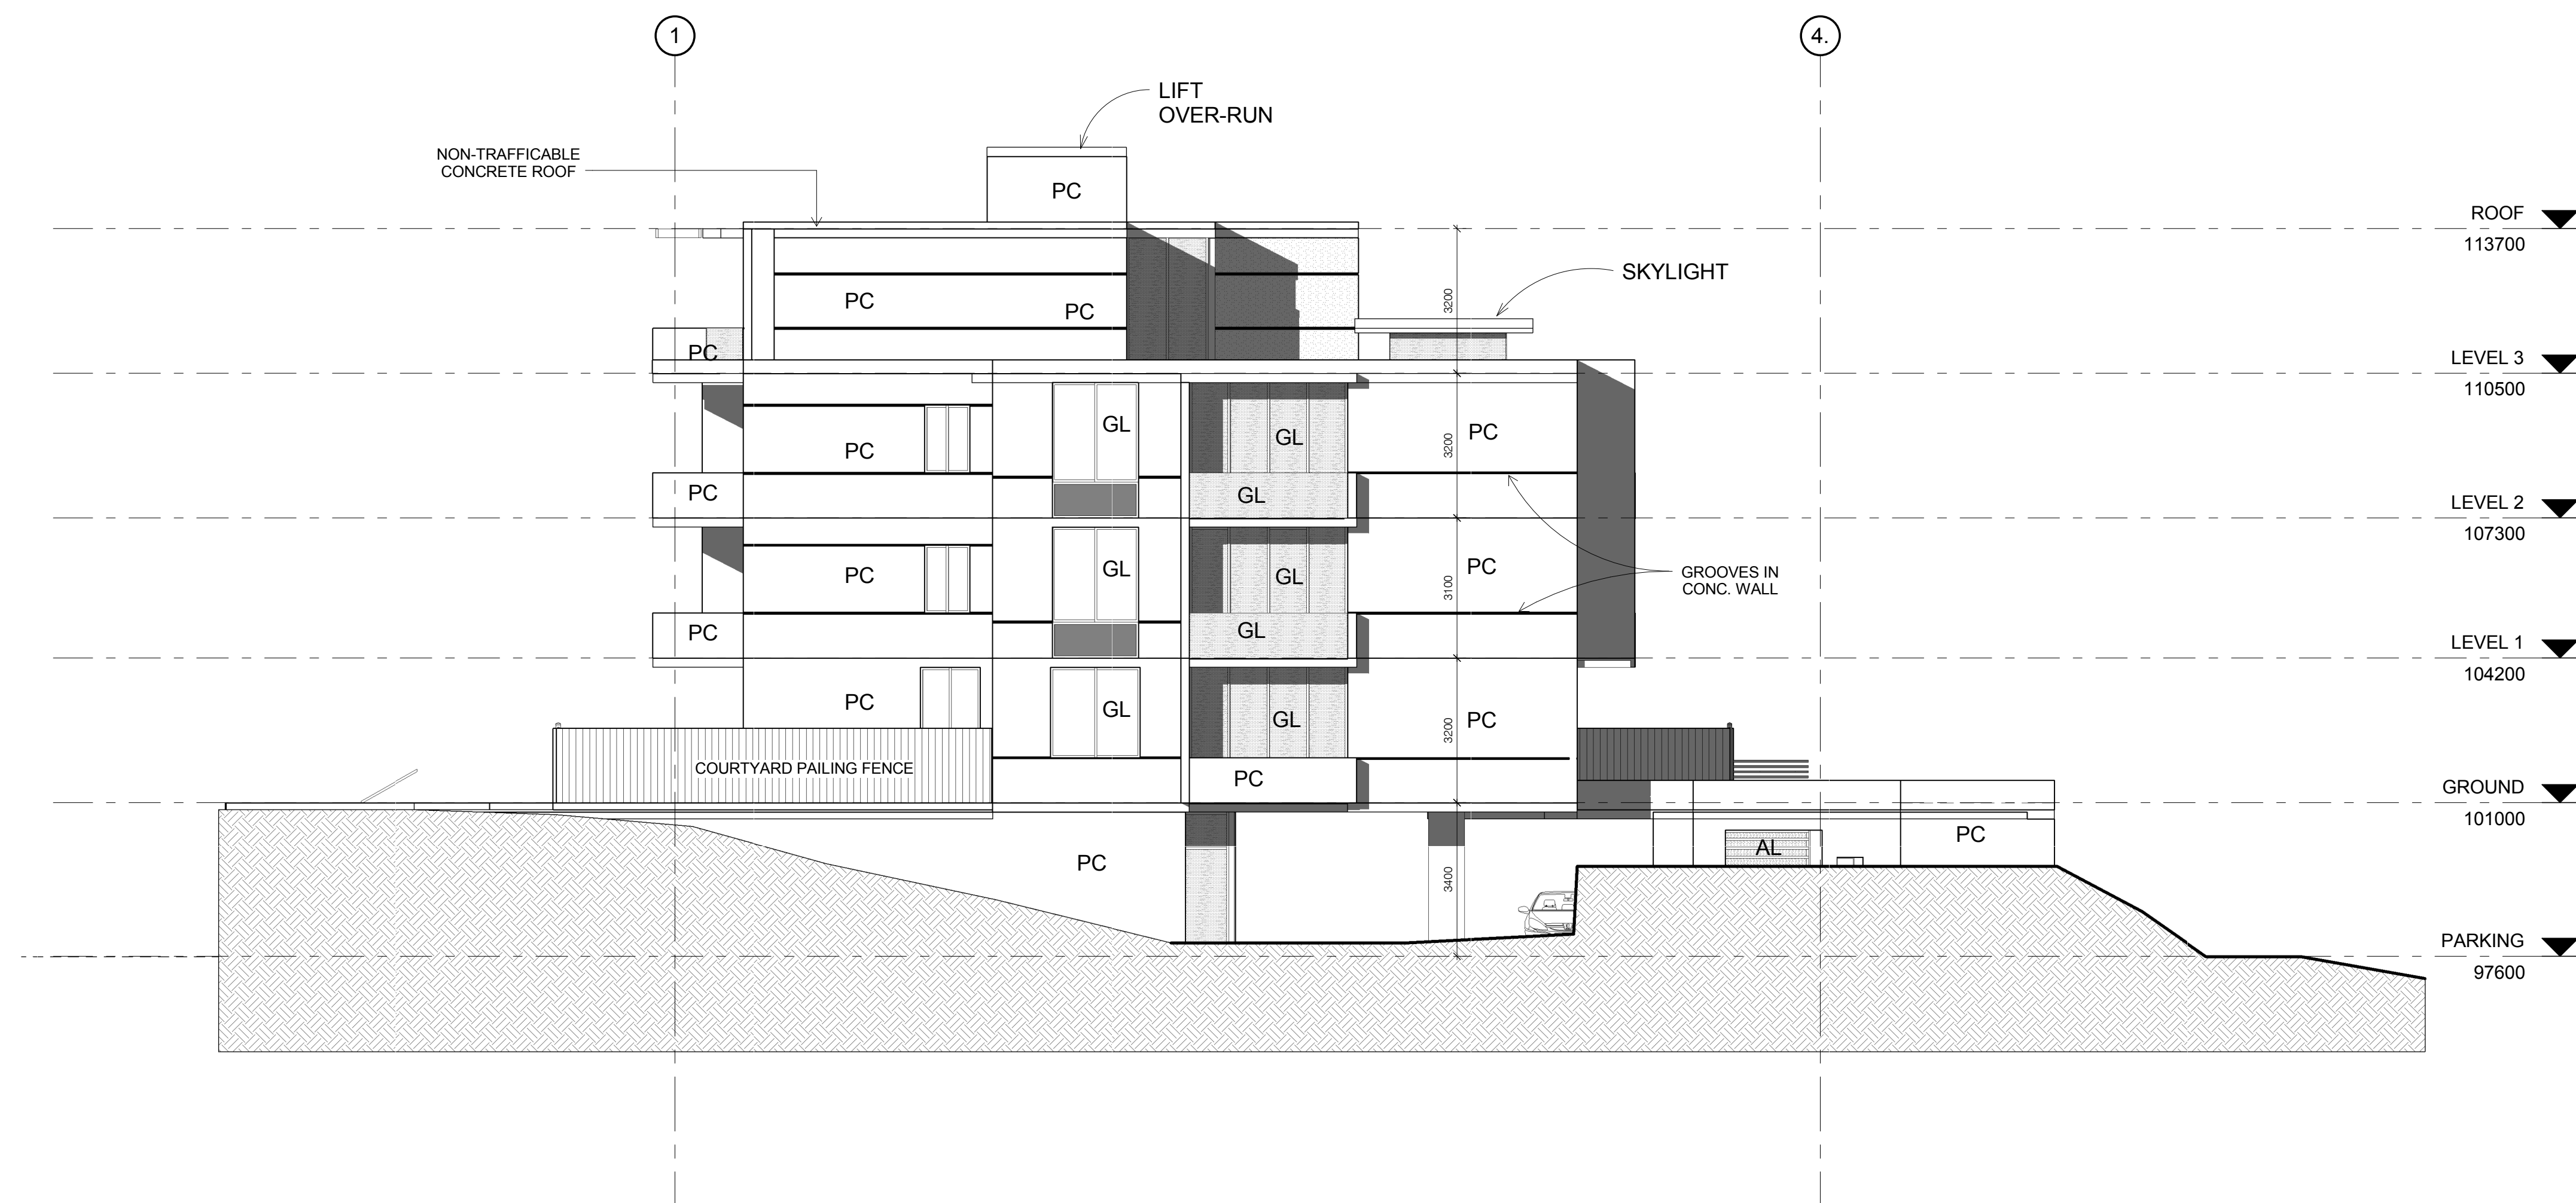

2 WEST
1:100

KEY	DESCRIPTION
AL	ALUMINIUM LOUVRES
FN	FENCE
GL	GLASS
PC(A)	PRECAST CONCRETE A
PC(B)	PRECAST CONCRETE B
PCT(C)	PRECAST CONCRETE TEXTURED C
PCT(D)	PRECAST CONCRETE TEXTURED D

FINISHES KEY
1:50

ISSUE	DATE	BY	REVISION
1	AUG 12	DA	ISSUE


DO NOT SCALE
USE FIGURED DIMENSIONS AT ALL TIMES. IF IN DOUBT CHECK WITH MERITON APARTMENTS PTY LTD. CONTRACTORS TO CHECK AND VERIFY ALL LEVELS, DATUMS AND DIMENSIONS ON SITE AND SHALL REPORT ANY DISCREPANCIES OR OMISSIONS TO MERITON APARTMENTS PTY LTD. PRIOR TO COMMENCEMENT OF WORK AND DURING THE CONSTRUCTION PHASE.
20 10 0 10 20 30 40 50 100mm

GENERAL NOTES
THIS DRAWING IS THE EXCLUSIVE PROPERTY OF MERITON APARTMENTS PTY LTD. AND THE REPRODUCTION OF ANY PART WITHOUT THE PRIOR WRITTEN CONSENT OF MERITON APARTMENTS PTY LTD. IS A VIOLATION OF APPLICABLE LAWS. IN NO EVENT SHALL MERITON APARTMENTS PTY LTD. BE HELD LIABLE FOR SPECIAL, COLLATERAL, INCIDENTAL OR CONSEQUENTIAL LIABILITY IN CONNECTION WITH THE USE OF THIS DRAWING. THIS DRAWING IS TO BE READ AND UNDERSTOOD IN CONJUNCTION WITH THE STRUCTURAL, MECHANICAL, ELECTRICAL AND/OR ANY OTHER CONSULTANTS DOCUMENTATION AS MAY BE APPLICABLE TO THE PROJECT PRIOR TO THE START OF ANY WORKS AND FOR ITS DURATION.

Meriton
Apartments Pty. Ltd.
Builders & Developers
Level 11, 128 Kent Street, Sydney NSW 2000
Tel: (02) 6287 2888 Fax: (02) 6287 2777 Email: info@design.meriton.com.au Internet: http://www.meriton.com.au

PROJECT	DRAWING TITLE
EPHING PARK - ST 3 BLDG 17MOBBS LANE, EPPING	BLDG. 17 - ELEVATIONS


PROJECT NO.	DATE	DRAWING NO.	REV.
211.008	FEB 2012	A5031	1
DRAWN BY:	SCALE		
GO	As indicated		
CAD FILE	H:\Epping-Park\Arch\DA-Set\Stage-3\Bld-17\DA-17\DAL_CF.rvt		

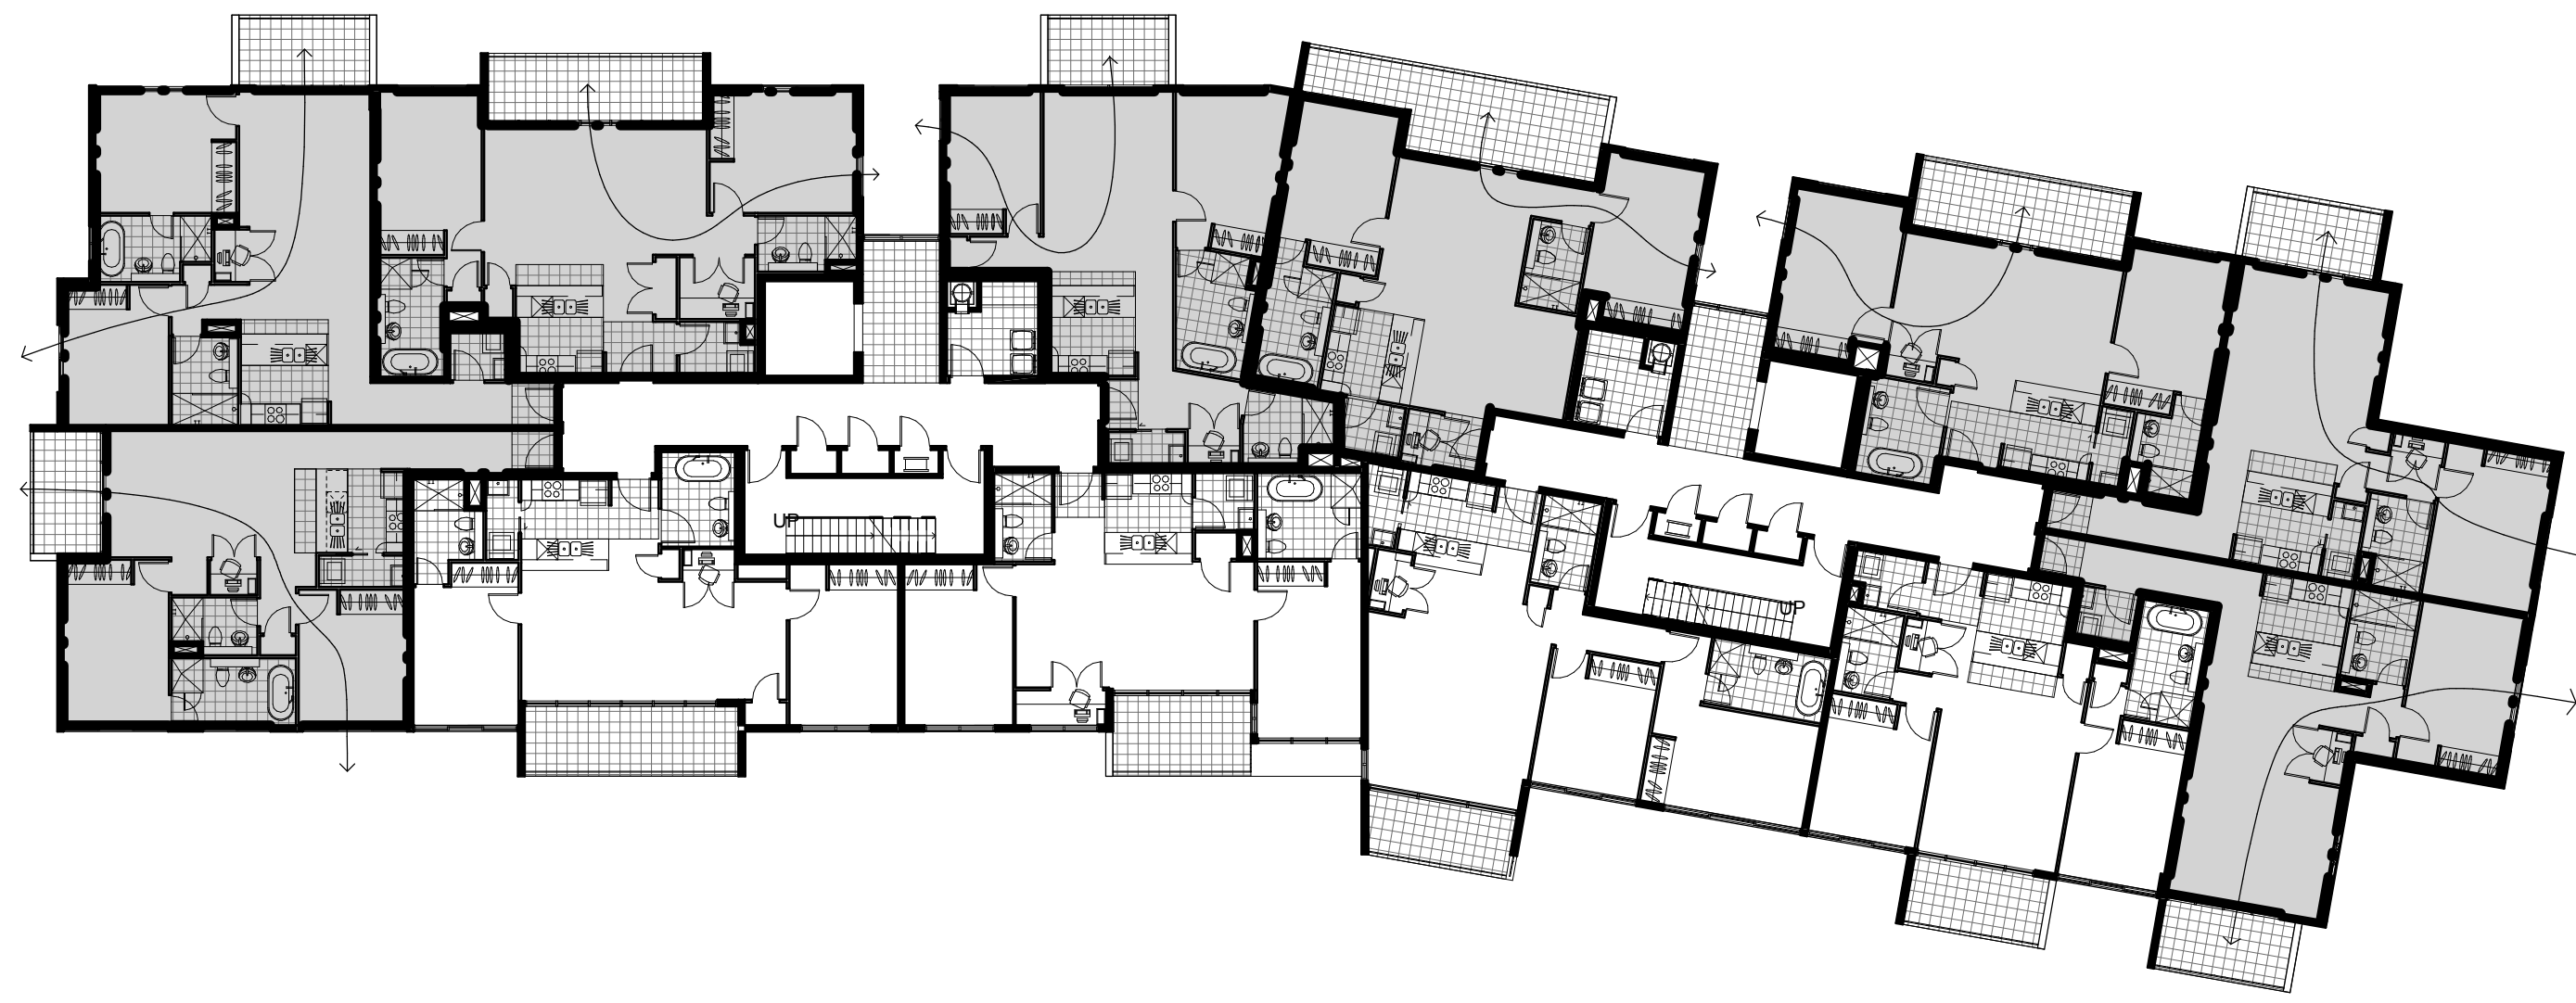


2 CV LEVEL 1
1 : 200




4 CV LEVEL 3
1 : 200

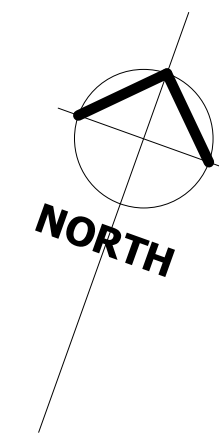

1 CV GROUND
1 : 200

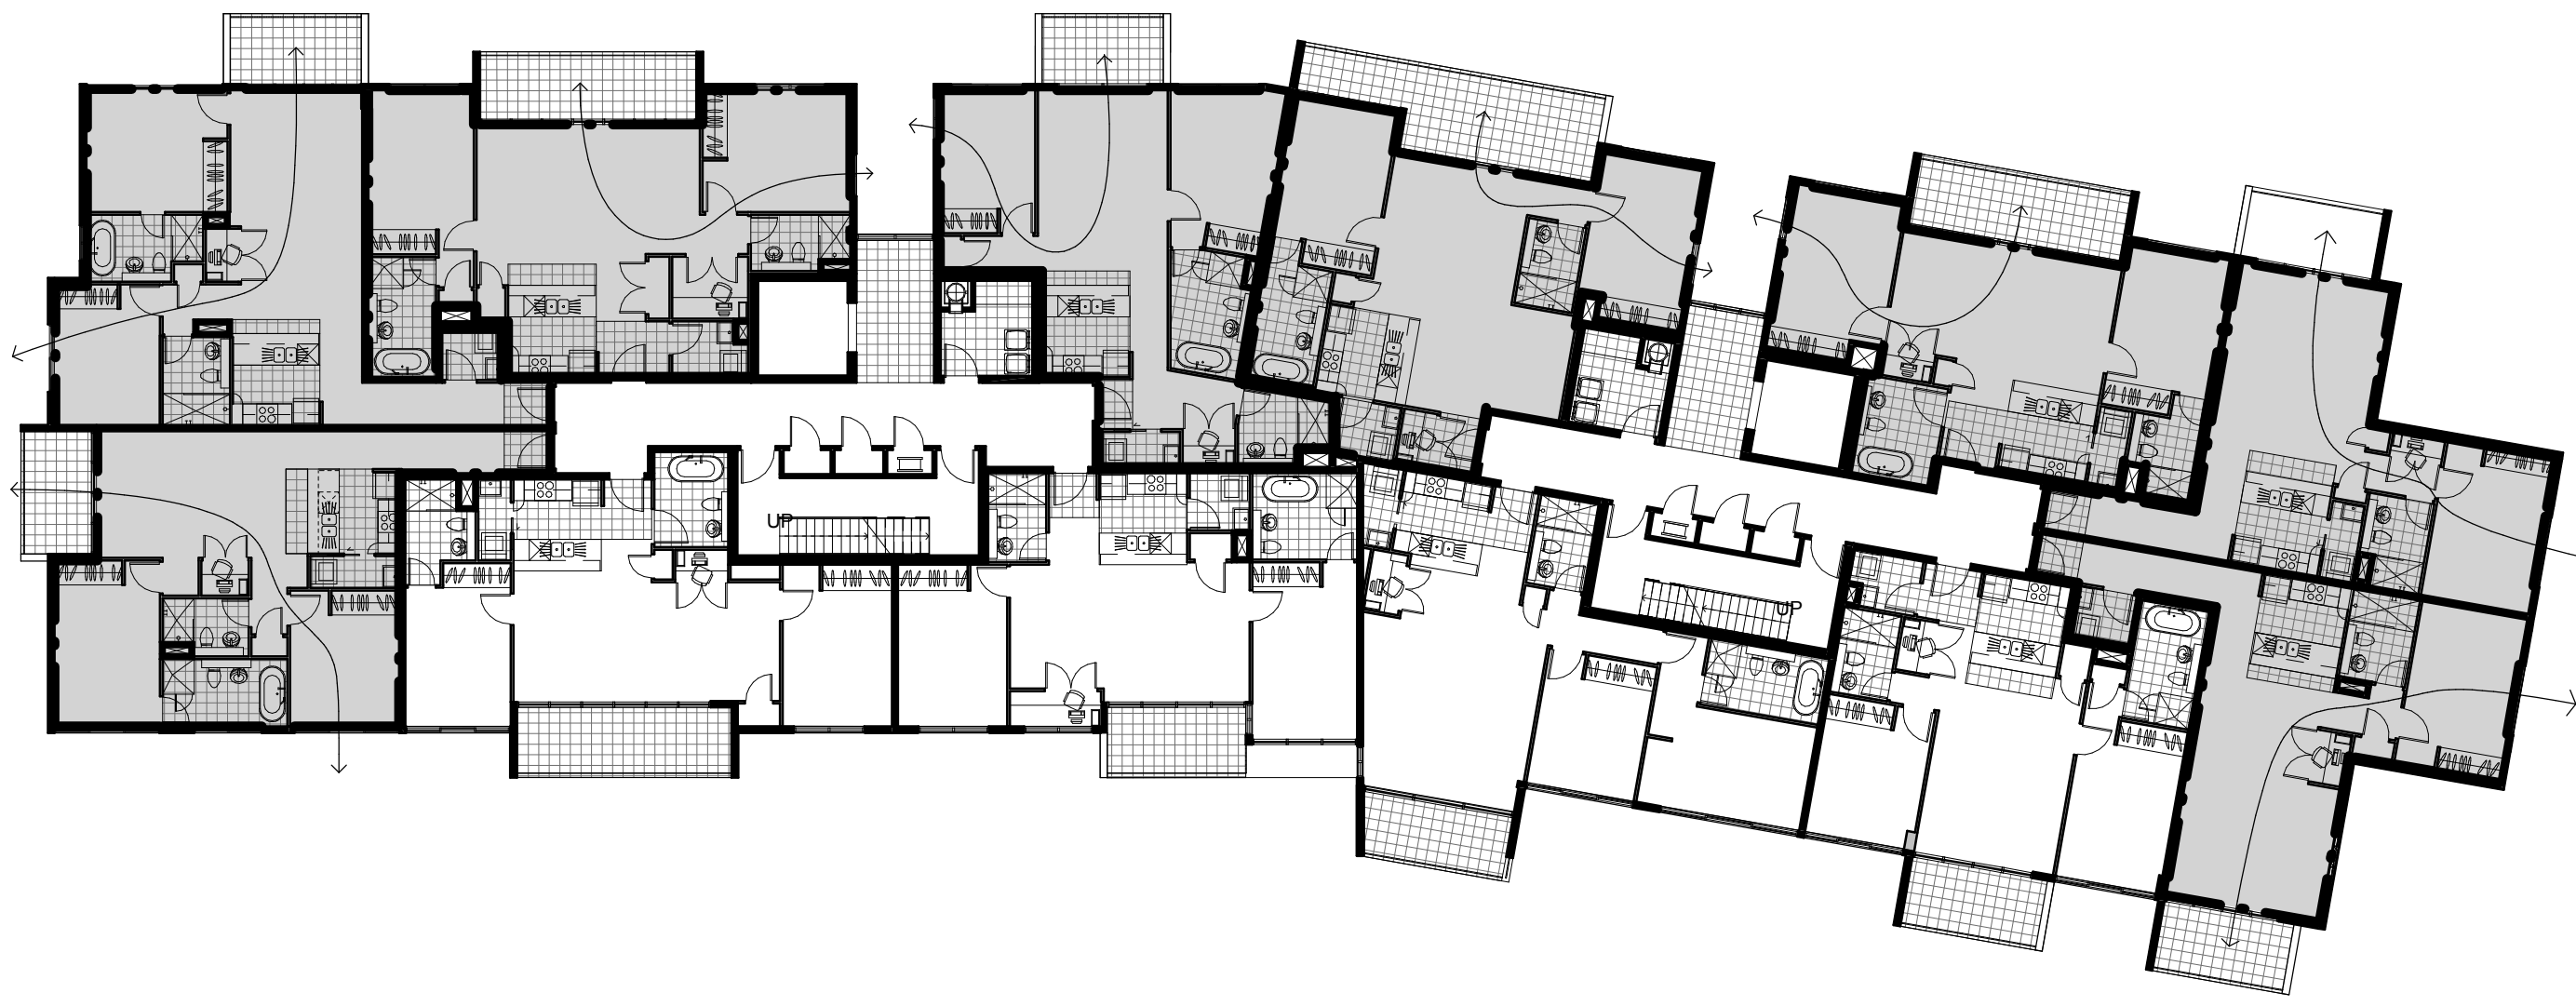

3 CV LEVEL 2
1 : 200

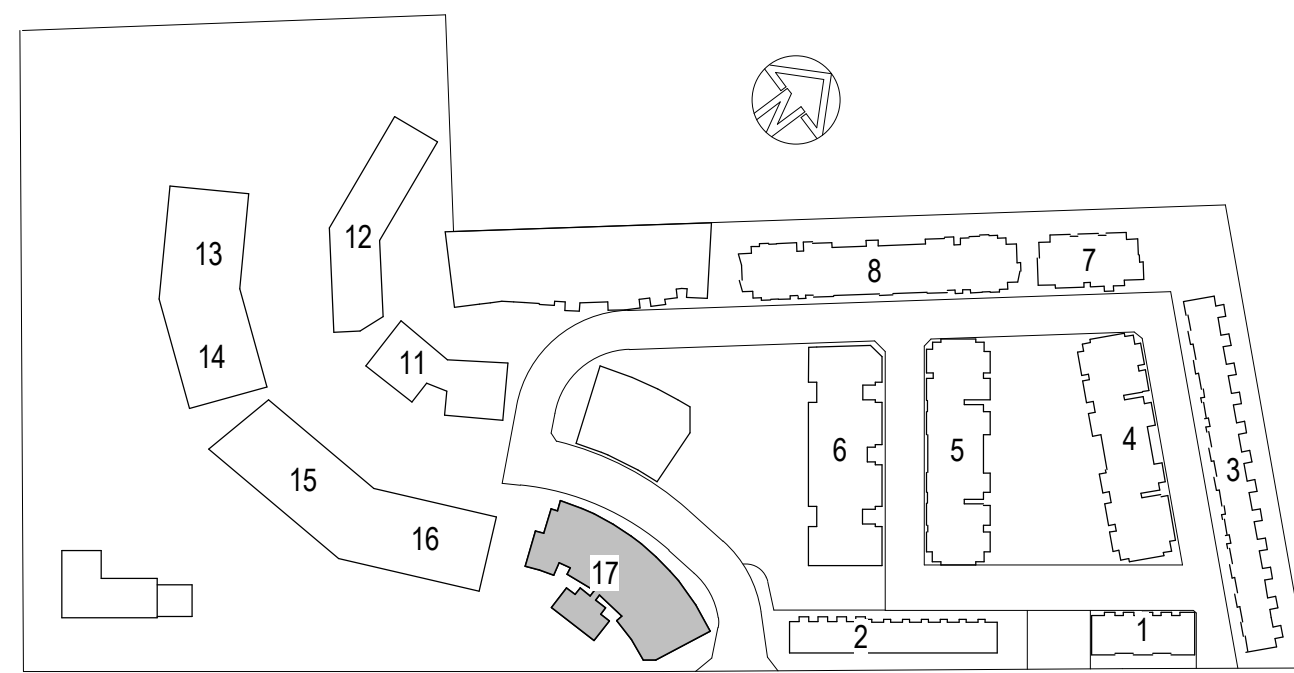

KEY PLAN

KEY PLAN
1 : 50

ISSUE	DATE	BY	REVISION
1	AUG 12	DA	ISSUE

DO NOT SCALE
USE FIGURED DIMENSIONS AT ALL TIMES. IF IN DOUBT CHECK WITH MERITON APARTMENTS PTY LTD. CONTRACTORS TO CHECK AND VERIFY ALL LEVELS, DATUMS AND DIMENSIONS ON SITE AND SHALL REPORT ANY DISCREPANCIES OR OMISSIONS TO MERITON APARTMENTS PTY LTD. PRIOR TO COMMENCEMENT OF WORK AND DURING THE CONSTRUCTION PHASE.
20 10 0 10 20 30 40 50 100mm

GENERAL NOTES
THIS DRAWING IS THE EXCLUSIVE PROPERTY OF MERITON APARTMENTS PTY LTD. AND THE REPRODUCTION OF ANY PART WITHOUT THE PRIOR WRITTEN CONSENT OF MERITON APARTMENTS PTY LTD. IS A VIOLATION OF APPLICABLE LAWS. IN NO EVENT SHALL MERITON APARTMENTS PTY LTD. BE HELD LIABLE FOR SPECIAL, COLLATERAL, INCIDENTAL, OR CONSEQUENTIAL LIABILITY IN CONNECTION WITH THE USE OF THIS DIGITAL DATA. THIS DOCUMENT IS RELEASED FROM THE MERITON APARTMENTS PTY LTD. OFFICES. THIS DRAWING IS TO BE READ AND UNDERSTOOD IN CONJUNCTION WITH THE STRUCTURAL, MECHANICAL, ELECTRICAL AND/OR ANY OTHER CONSULTANTS DOCUMENTATION AS MAY BE APPLICABLE TO THE PROJECT PRIOR TO THE START OF ANY WORKS AND FOR ITS DURATION.



Meriton
Apartments Pty. Ltd.
Builders & Developers

Level 11, 128 Kent Street, Sydney NSW 2000
Tel: (02) 6287 2888 Fax: (02) 6287 2777
Email: info@design.meriton.com.au
Internet: http://www.meriton.com.au


PROJECT:
EPHING PARK - ST 3 BLDG
17MOBBS LANE, EPPING

DRAWING TITLE:
BLDG. 17 - CROSS VENTILATION

PROJECT NO.	DATE	DRAWING NO.	REV.
211.008	FEB 2012	A5040	1
DRAWN BY:	SCALE:		
GO	As indicated		
CAD FILE:	H:\Epping-Park\Arch\DA-Set\Stage-3\Bldg-17\A-Bldg-17\DAL_CF.rvt		




1 Adaptable Units GR - L3
1:100

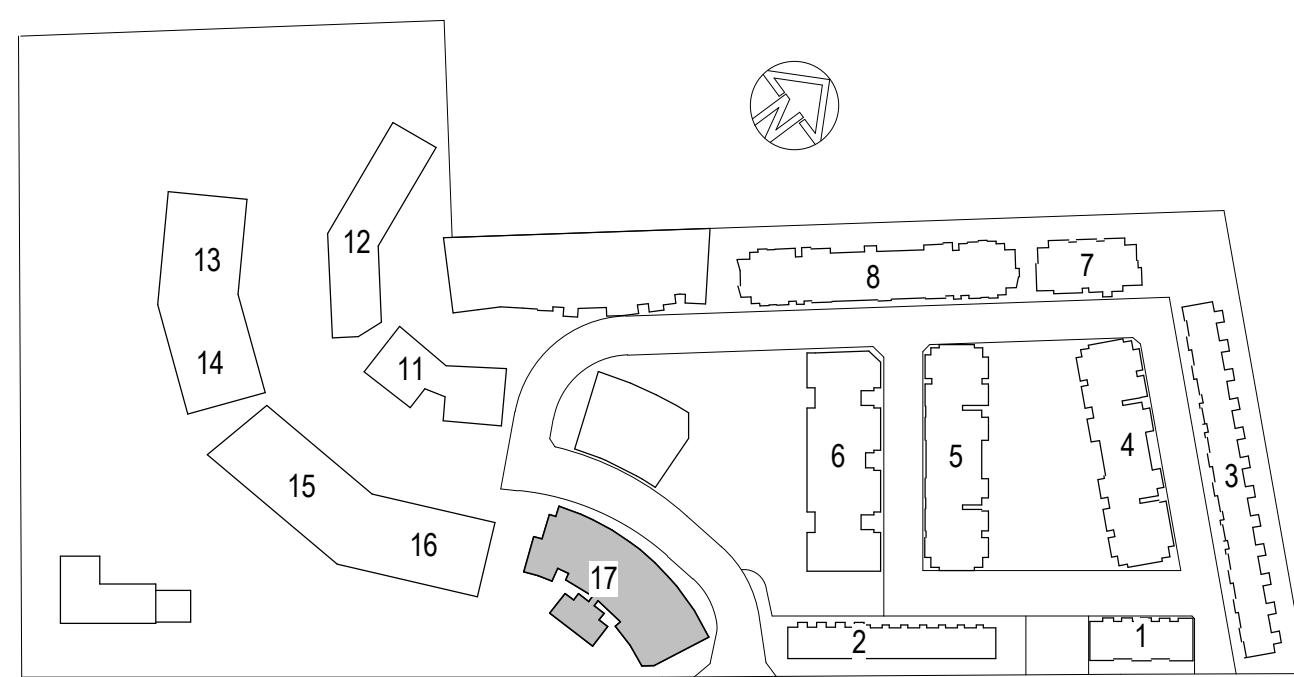


KEY PLAN

KEY PLAN
1:50

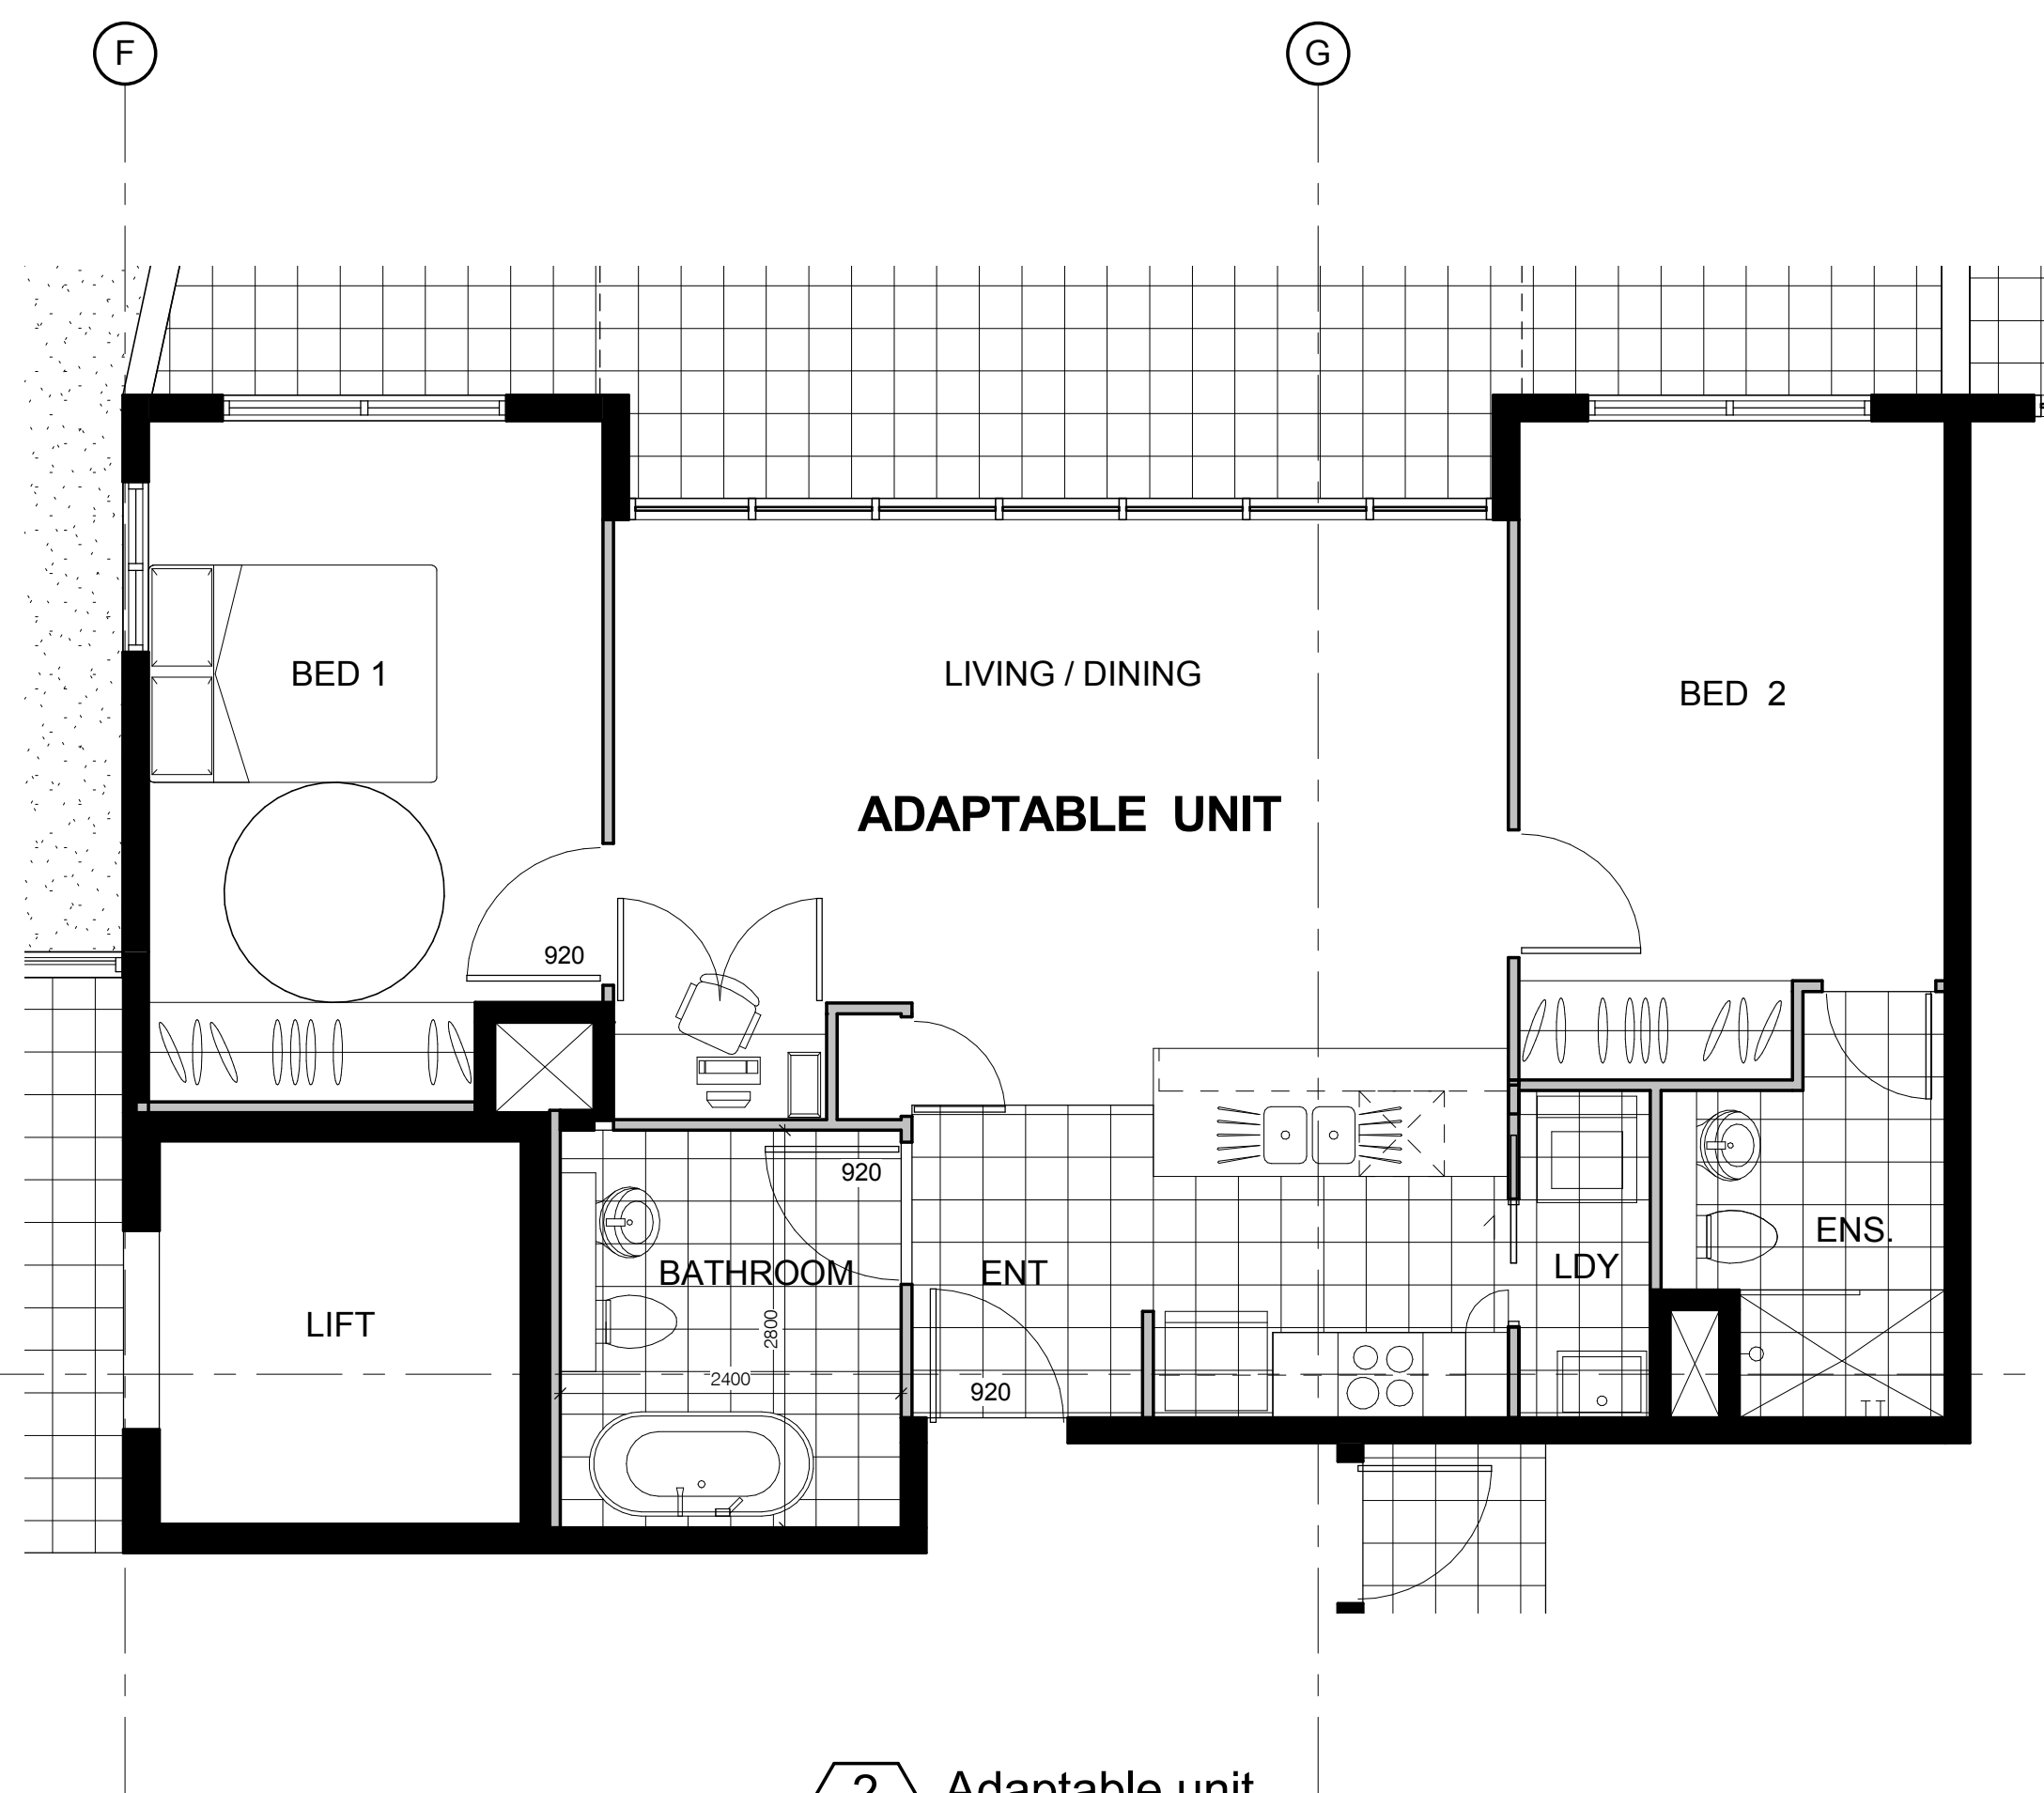

2 Adaptable unit
1:50

UNITS G08, 108, 208, & 308

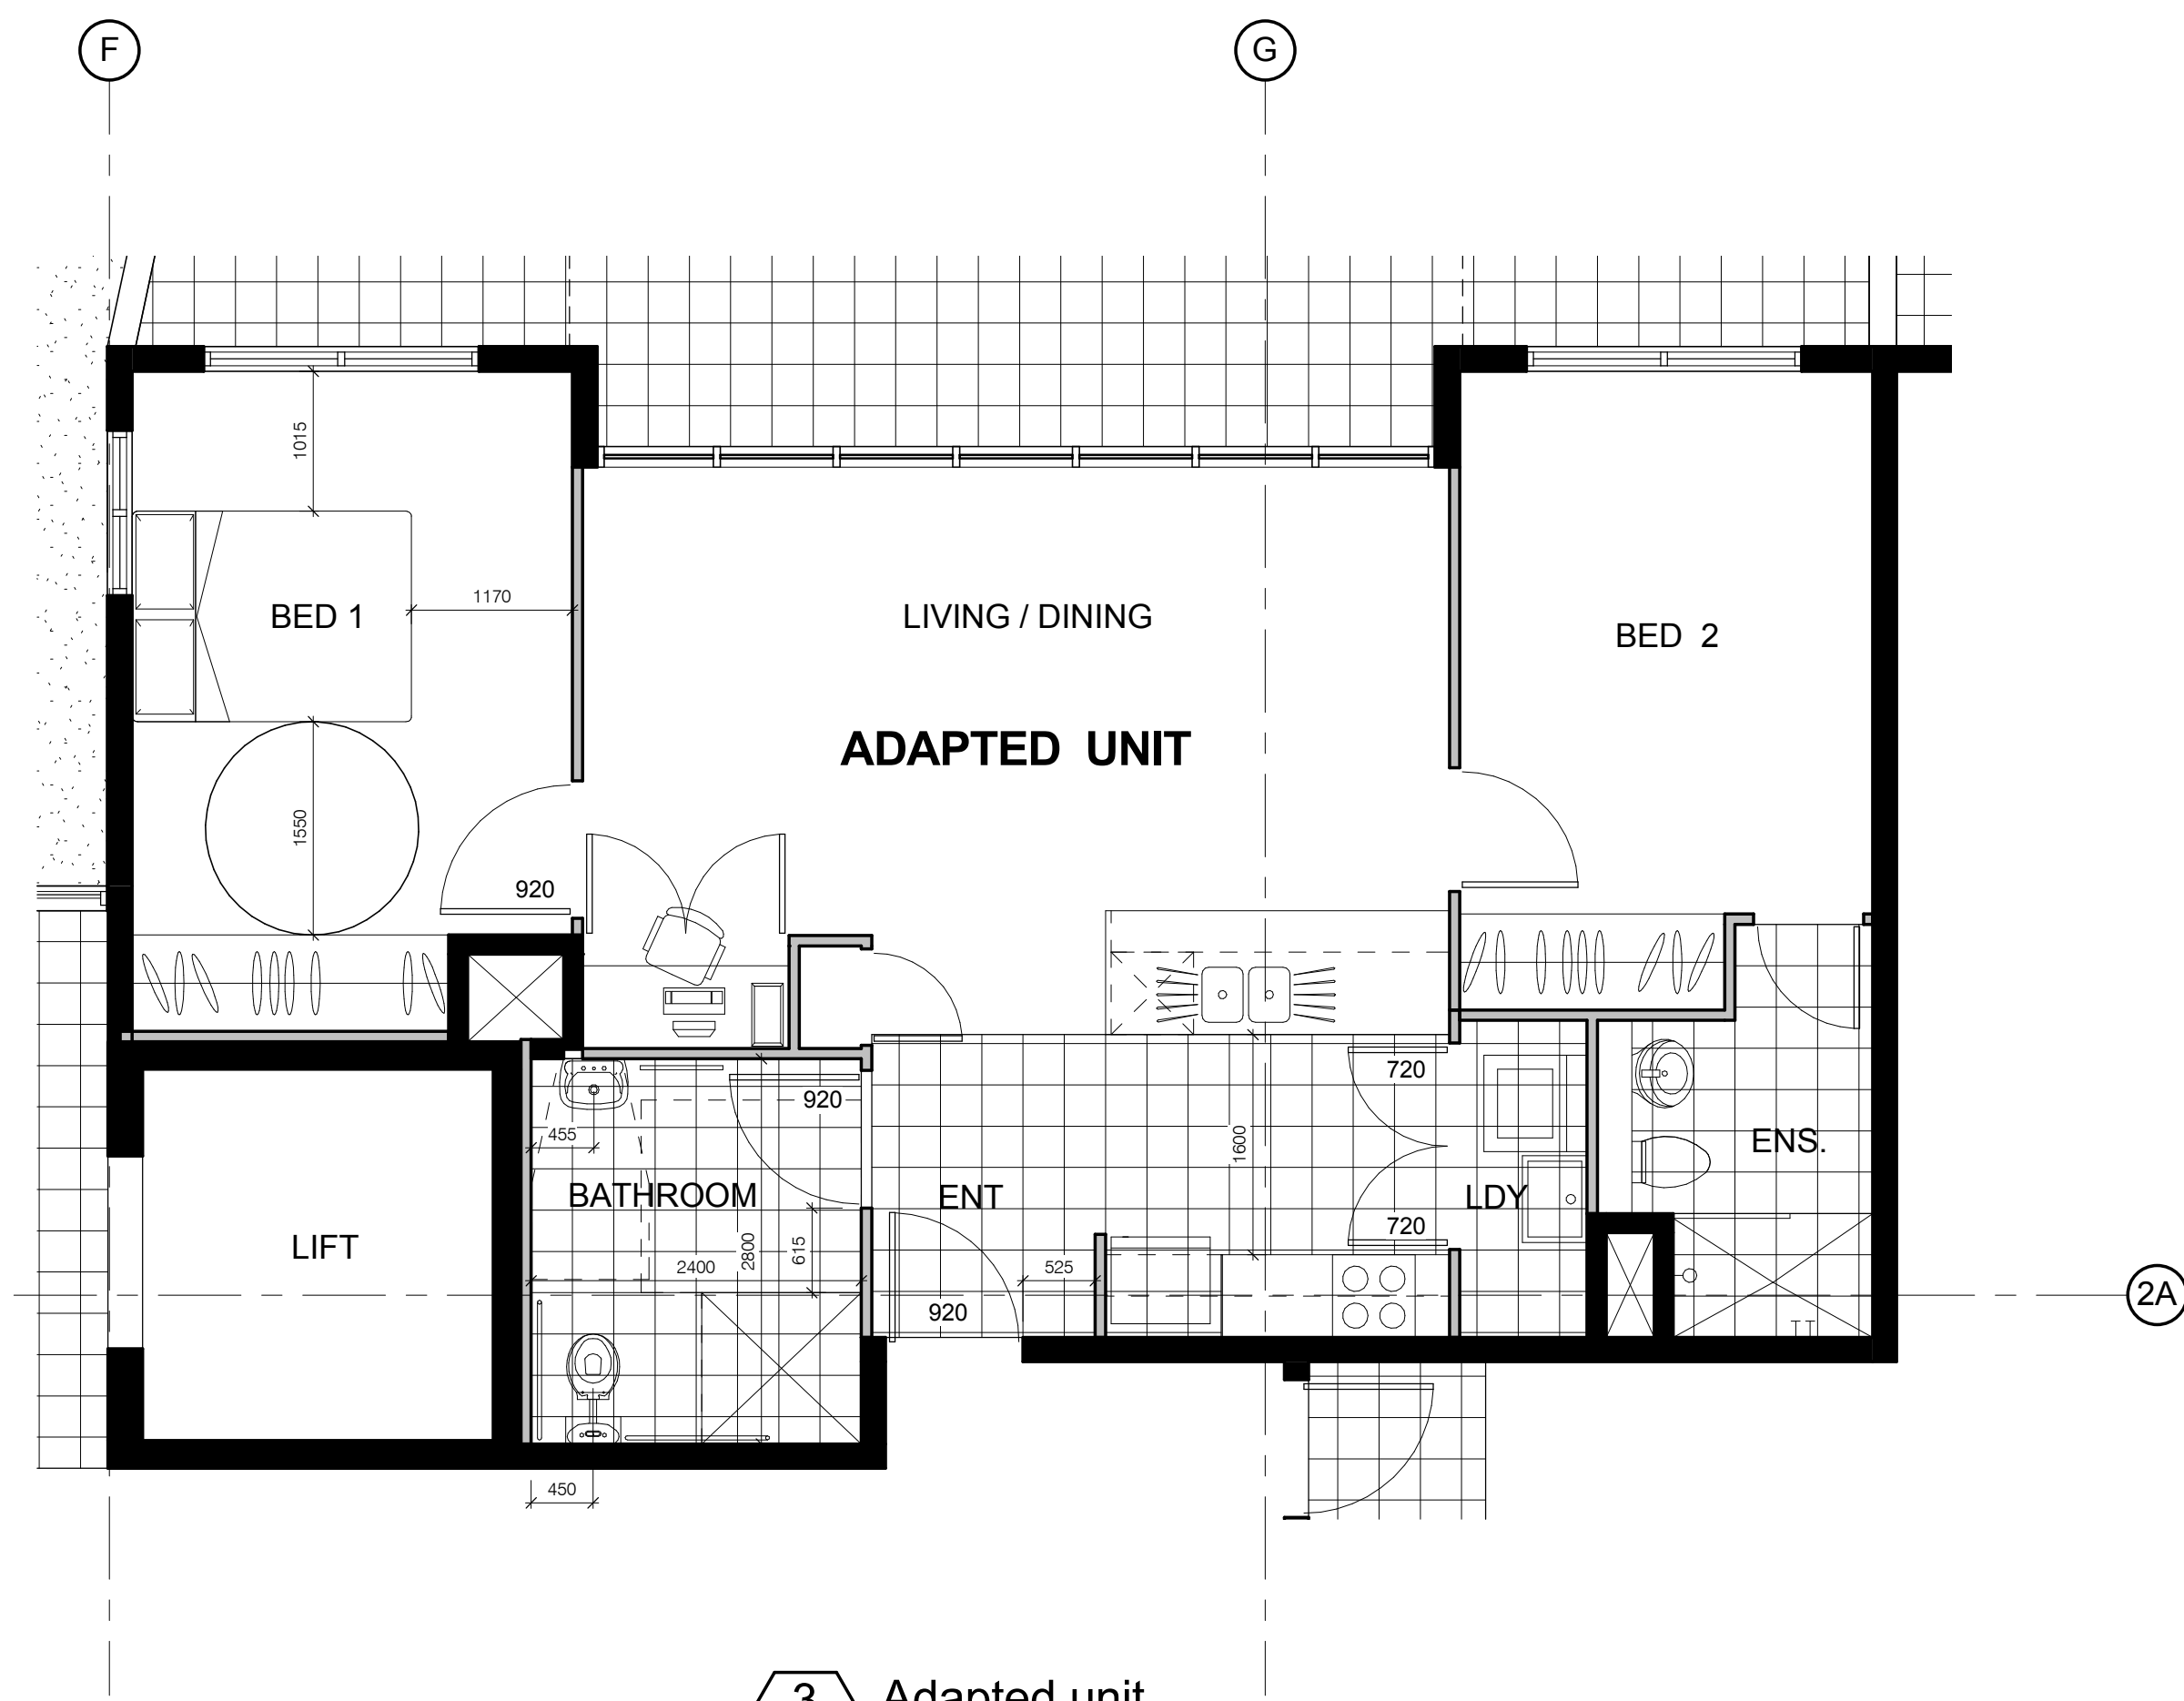


3 Adapted unit
1:50

UNITS G08, 108, 208, & 308

ISSUE	DATE	BY	REVISION
1	AUG 12	DA	ISSUE

DO NOT SCALE
USE FIGURED DIMENSIONS AT ALL TIMES. IF IN DOUBT CHECK WITH MERITON APARTMENTS PTY LTD. THE REPRODUCTION OF ANY PART WITHOUT THE PRIOR WRITTEN CONSENT OF MERITON APARTMENTS PTY LTD IS A VIOLATION OF APPLICABLE LAWS. IN NO EVENT SHALL MERITON APARTMENTS PTY LTD BE HELD LIABLE FOR SPECIAL, COLLATERAL, INCIDENTAL OR CONSEQUENTIAL LIABILITY IN CONNECTION WITH THE USE OF THIS DRAWING. DIMENSIONS SHOWN ON THIS DRAWING SHALL PREVAIL OVER ANY OTHER DIMENSIONS SHOWN ON ANY OTHER DOCUMENTATION AS MAY BE APPLICABLE TO THE PROJECT PRIOR TO THE START OF ANY WORKS AND FOR ITS DURATION.

GENERAL NOTES
THIS DRAWING IS THE EXCLUSIVE PROPERTY OF MERITON APARTMENTS PTY LTD. AND THE REPRODUCTION OF ANY PART WITHOUT THE PRIOR WRITTEN CONSENT OF MERITON APARTMENTS PTY LTD IS A VIOLATION OF APPLICABLE LAWS. IN NO EVENT SHALL MERITON APARTMENTS PTY LTD BE HELD LIABLE FOR SPECIAL, COLLATERAL, INCIDENTAL OR CONSEQUENTIAL LIABILITY IN CONNECTION WITH THE USE OF THIS DRAWING. DIMENSIONS SHOWN ON THIS DRAWING SHALL PREVAIL OVER ANY OTHER DIMENSIONS SHOWN ON ANY OTHER DOCUMENTATION AS MAY BE APPLICABLE TO THE PROJECT PRIOR TO THE START OF ANY WORKS AND FOR ITS DURATION.

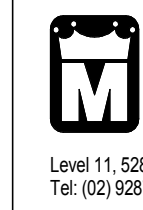


Meriton
Apartments Pty. Ltd.
Builders & Developers
Level 11, 128 Kent Street, Sydney NSW 2000
Tel: (02) 6287 2888 Fax: (02) 6287 2777
Email: info@design.meriton.com.au
Internet: http://www.meriton.com.au


PROJECT:
EPHING PARK - ST 3 BLDG
17 MOOBS LANE, EPHING

DRAWING TITLE:
BLDG. 17 - ADAPTABLE UNITS


PROJECT NO.	DATE	DRAWING NO.	REV.
211.008	FEB 2012	A5050	1
DRAWN BY:	SCALE:		
GO	As indicated		
CAD FILE:			
H:\Epping-Park\Arch\DA-Set\Stage-3\Bldg-17\A_Bldg-17\DAL_CF.rvt			

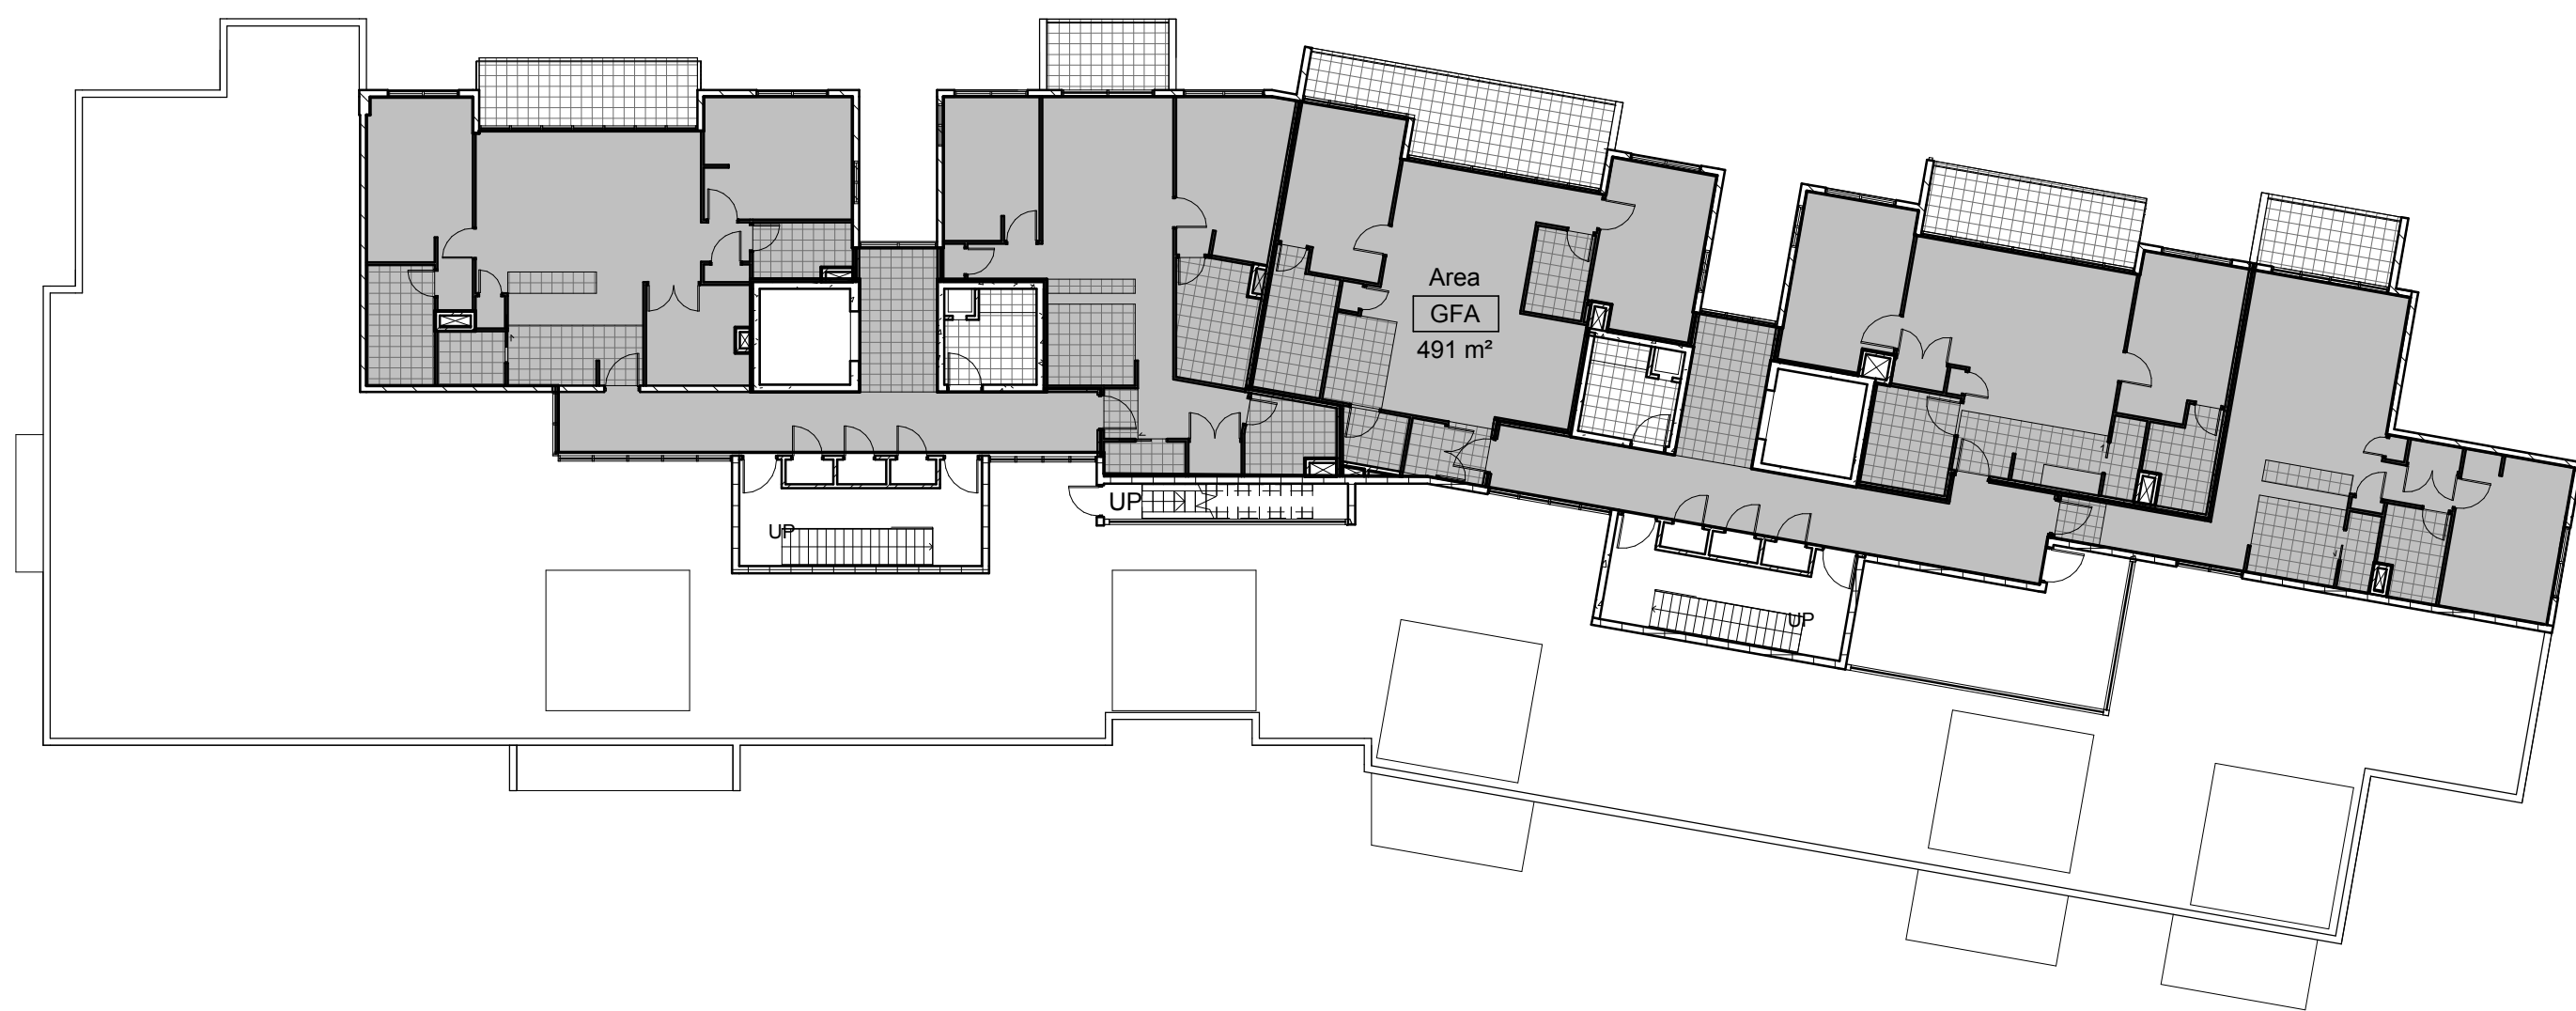

4 LEVEL 3
1 : 200

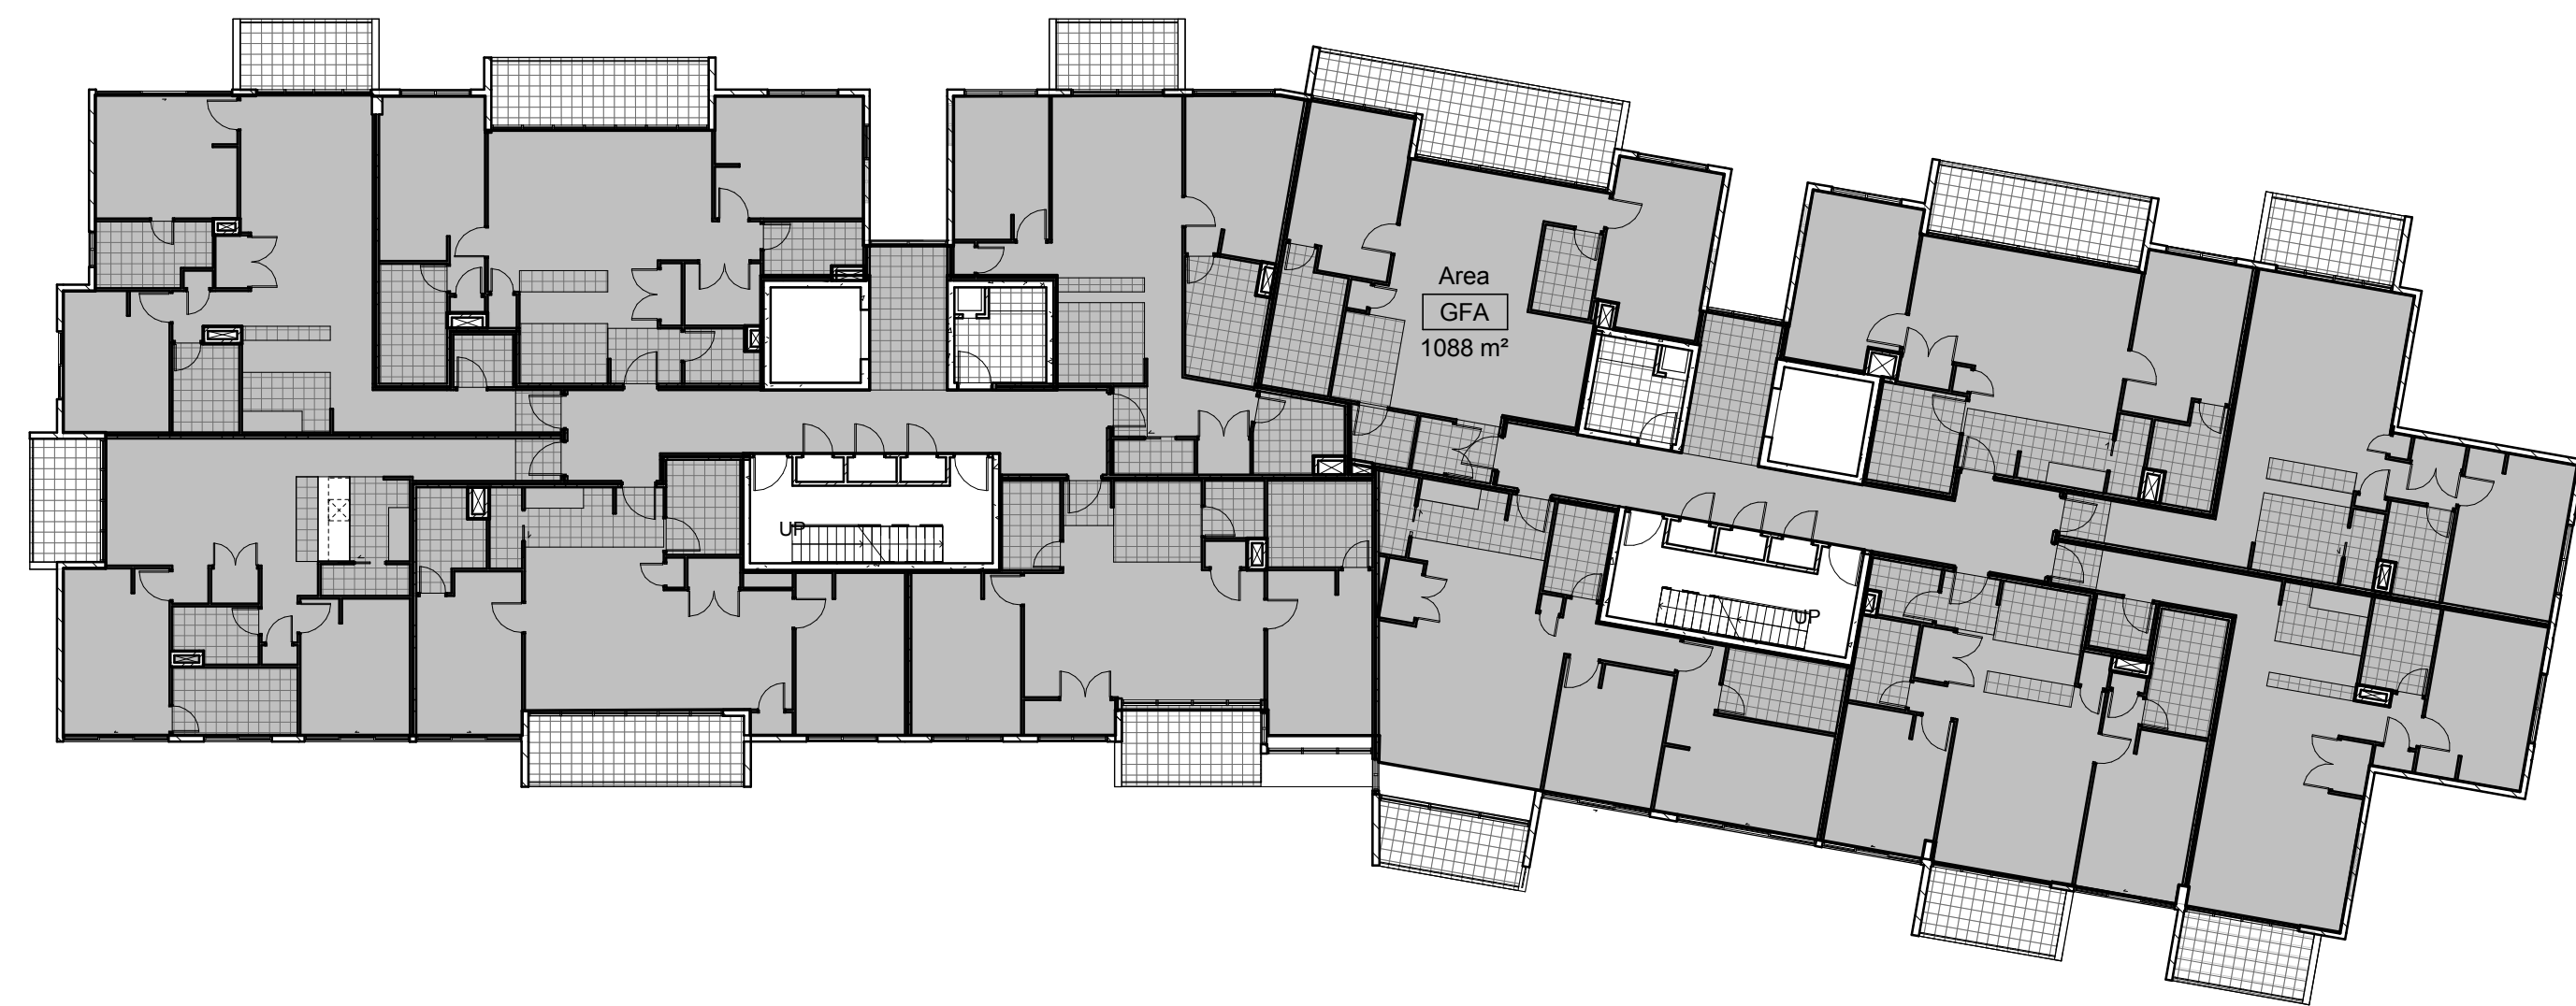


2 LEVEL 1
1 : 200

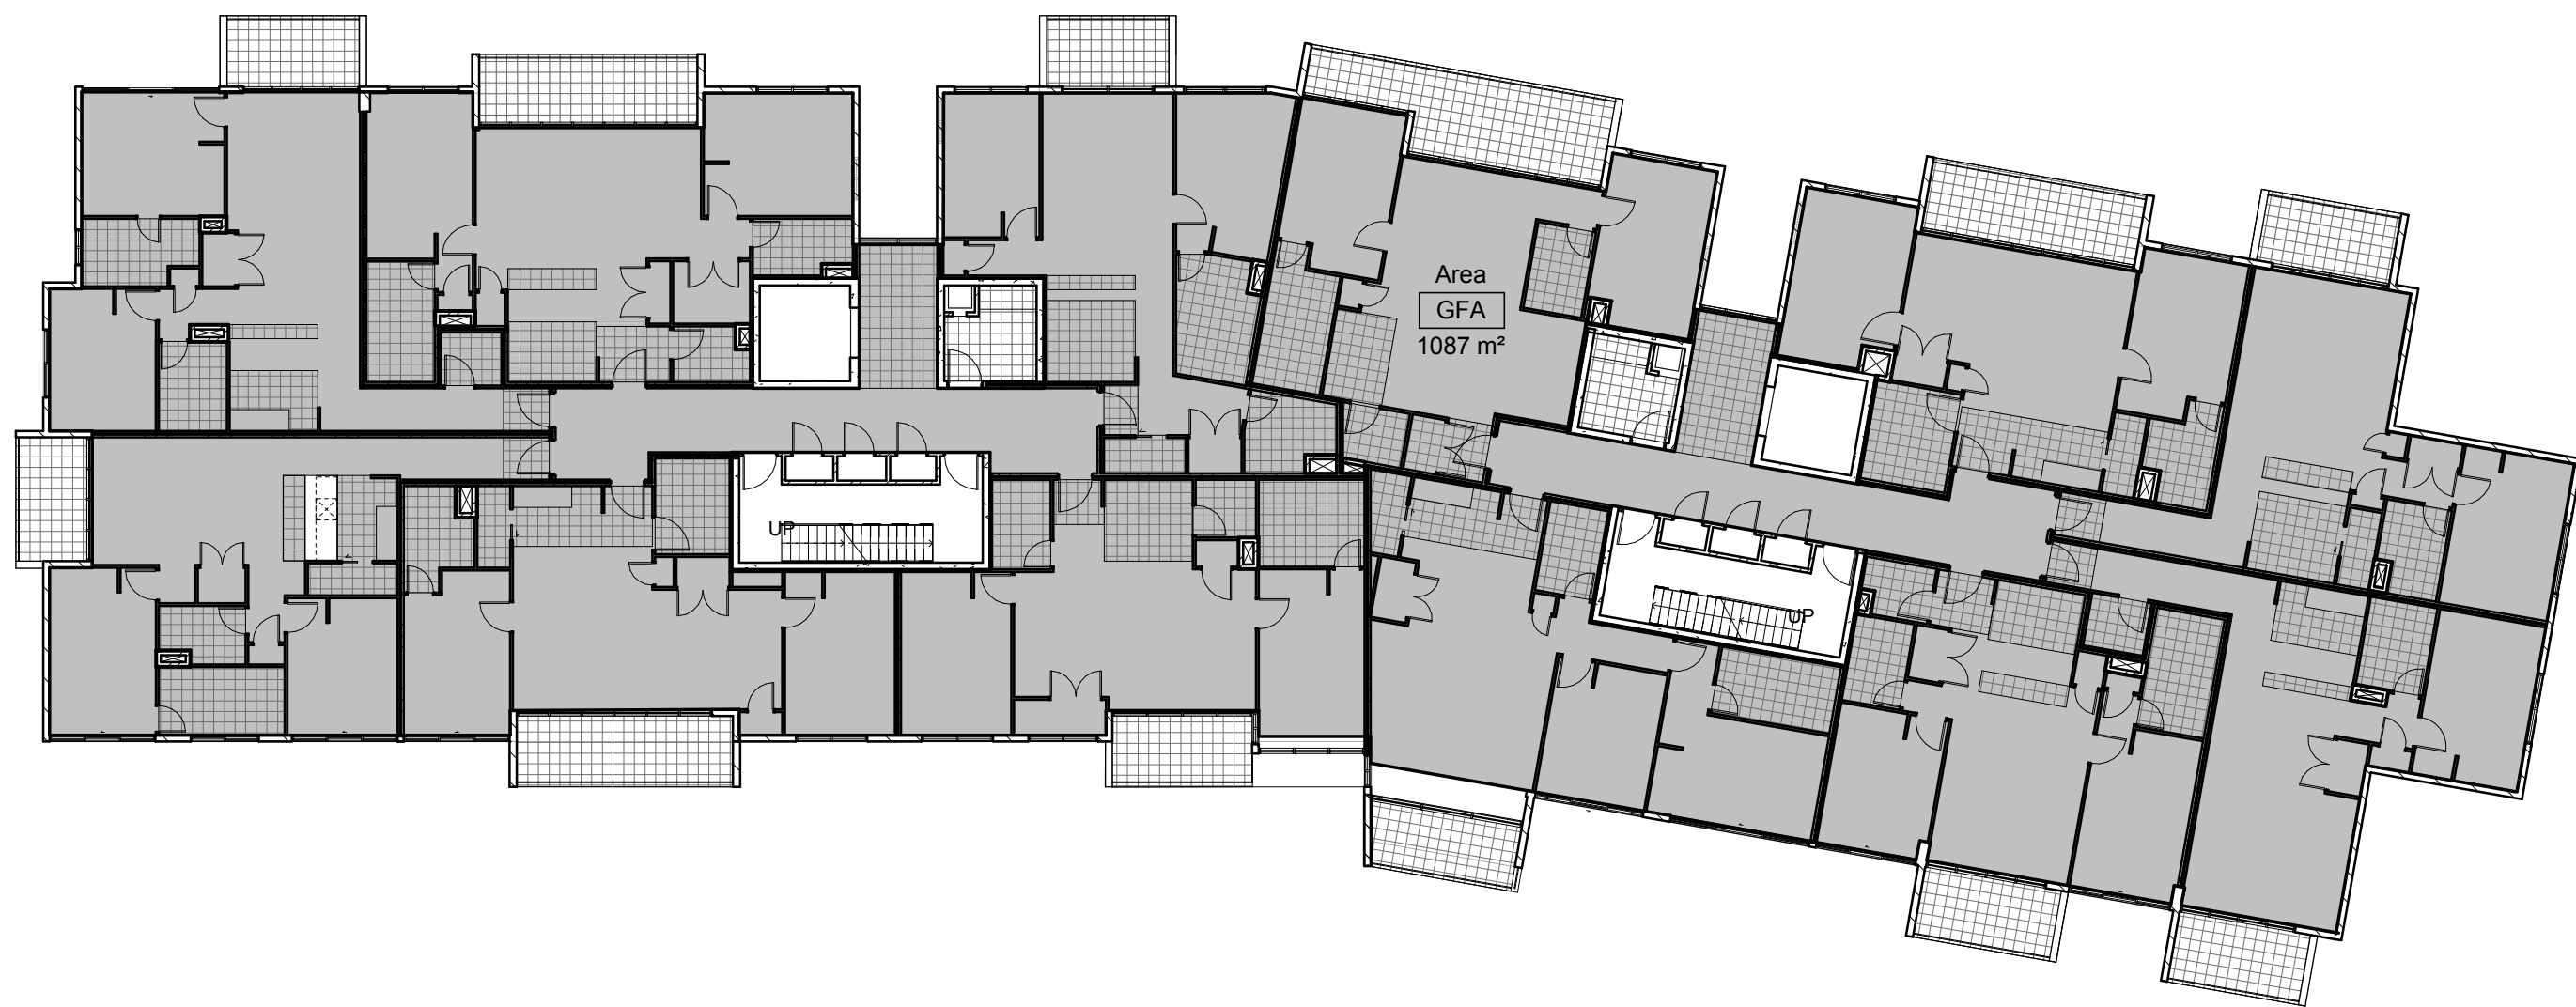

3 LEVEL 2
1 : 200



1 GROUND
1 : 200

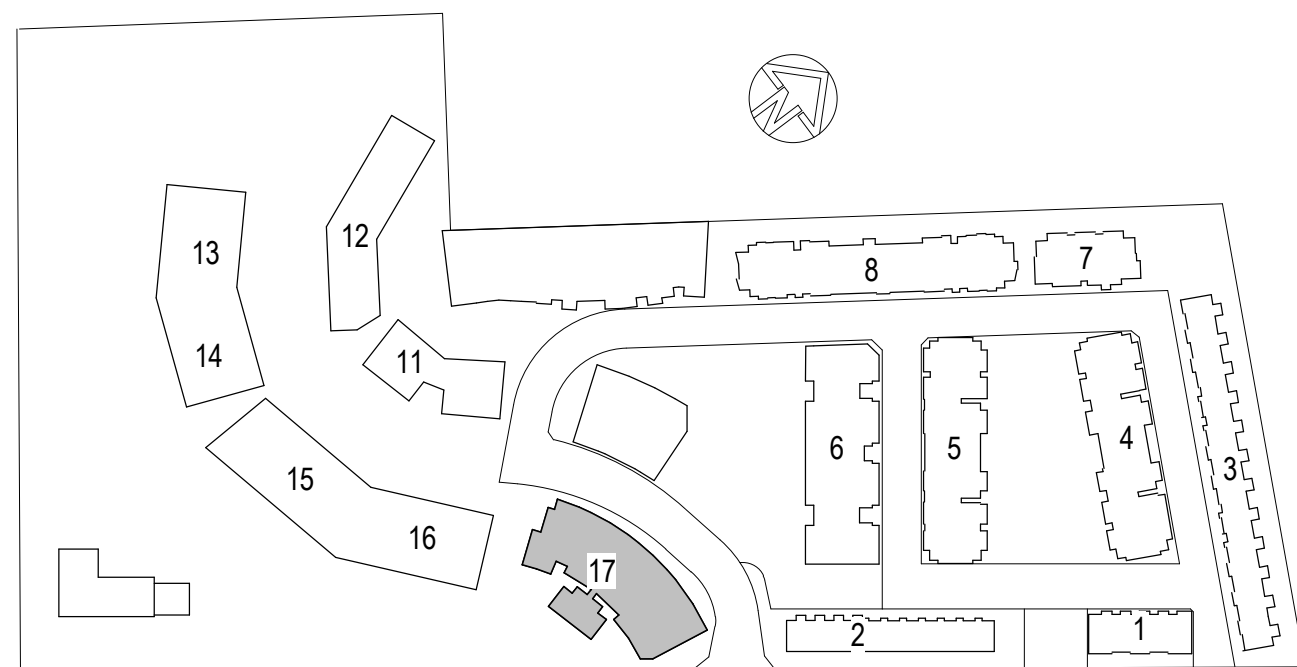

KEY PLAN

KEY PLAN
1 : 50

GFA BUILDING 17	
Level	Area
GROUND	1069 m²
LEVEL 1	1088 m²
LEVEL 2	1087 m²
LEVEL 3	491 m²
Grand total	3736 m²

ISSUE	DATE	BY	REVISION
1	AUG 12	DA	ISSUE

DO NOT SCALE
USE FIGURED DIMENSIONS AT ALL TIMES. IF IN DOUBT CHECK WITH MERITON APARTMENTS PTY. LTD. CONTRACTORS TO CHECK AND VERIFY ALL LEVELS, DATUMS AND DIMENSIONS ON SITE AND SHALL REPORT ANY DISCREPANCIES OR OMISSIONS TO MERITON APARTMENTS PTY. LTD. PRIOR TO COMMENCEMENT OF WORK AND DURING THE CONSTRUCTION PHASE.

GENERAL NOTES
THIS DRAWING IS THE EXCLUSIVE PROPERTY OF MERITON APARTMENTS PTY. LTD. AND THE REPRODUCTION OF ANY PART WITHOUT THE PRIOR WRITTEN CONSENT OF MERITON APARTMENTS PTY. LTD. IS A VIOLATION OF APPLICABLE LAWS. IN NO EVENT SHALL MERITON APARTMENTS PTY. LTD. BE HELD LIABLE FOR SPECIAL, COLLATERAL, INCIDENTAL, OR CONSEQUENTIAL LIABILITY IN CONNECTION WITH THE USE OF THIS DIGITAL DATA. THIS DRAWING IS TO BE READ AND UNDERSTOOD IN CONJUNCTION WITH THE STRUCTURAL, MECHANICAL, ELECTRICAL AND/OR ANY OTHER CONSULTANTS DOCUMENTATION AS MAY BE APPLICABLE TO THE PROJECT PRIOR TO THE START OF ANY WORKS AND FOR ITS DURATION.



Meriton
Apartments Pty. Ltd.
Builders & Developers

Level 11, 105 Kent Street, Sydney NSW 2000
Tel: (02) 6287 2888 Fax: (02) 6287 2777 Internet: <http://www.meriton.com.au>

PROJECT:
EPHING PARK - ST 3 BLDG
17 MOBBS LANE, EPPING

DRAWING TITLE:

BLDG. 17 - GFA PLANS

PROJECT NO.	DATE	DRAWING NO.	REV.
211.008	FEB 2012	A5061	1
DRAWN BY:	SCALE:		
Author	As indicated		
CAD FILE:			
H:\Epping-Park\Arch\DA-Set\Stage-3\Bldg-17\DA-17\DAL_CF.rvt			