




Level 5
1:100

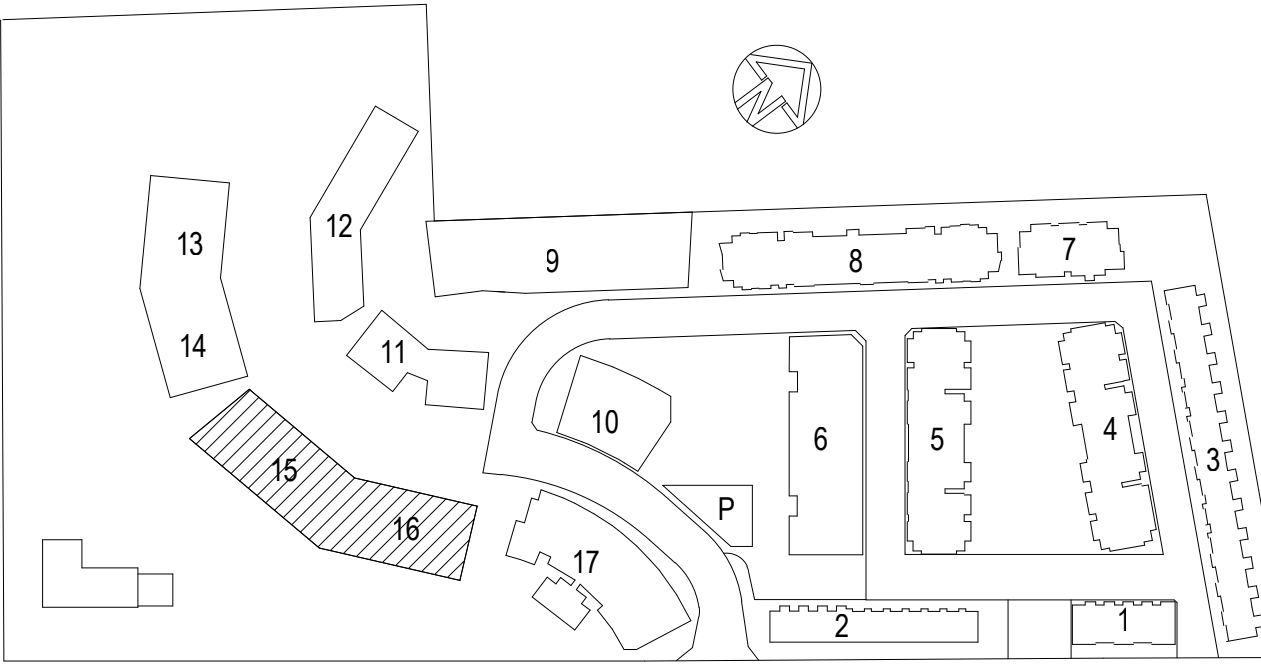

GENERAL NOTES:

THIS DRAWING IS THE EXCLUSIVE PROPERTY OF MERITON APARTMENTS PTY LTD. & THE REPRODUCTION OF ANY PART WITHOUT THE PRIOR WRITTEN CONSENT OF MERITON APARTMENTS PTY LTD. IS A VIOLATION OF APPLICABLE LAWS. IN NO EVENT SHALL MERITON APARTMENTS PTY LTD. BE HELD LIABLE FOR SPECIAL, COLLATERAL, INCIDENTAL, OR CONSEQUENTIAL DAMAGES IN CONNECTION WITH THE USE OF THIS DIGITAL DATA ONCE RELEASED FROM THE MERITON APARTMENTS PTY LTD. OFFICES. THIS DRAWING IS TO BE READ & UNDERSTOOD IN CONJUNCTION WITH THE STRUCTURAL, MECHANICAL, ELECTRICAL, & / OR ANY OTHER CONSULTANTS DOCUMENTATION AS MAY BE APPLICABLE TO THE PROJECT PRIOR TO THE START OF ANY WORKS AND FOR ITS DURATION.

NOTE FOR BRICKWORK:
ELECTRICAL CHUPBOARDS ON RESIDENTIAL FLOORS ARE HOLLOW CORE DOORS LINED ON INSIDE FACE WITH 13mm FIRE GRADE PLASTERBOARD WITH A PERIMETER SMOKE SEAL.

F.R.L. FOR WALLS

PARKING LEVELS:
• LIFT SHAFT -240/120/120
• FIRE STAIRS -120/120
• VENTILATION & GARAGE SHAFTS -120/120
• MAIN GARAGE ROOM DOORS -120/30
• FIRE STAIR DOORS -40/30

COMMERCIAL & RETAIL LEVELS:
• LIFT SHAFT 180/120/120
• FIRE STAIRS -120/120
• VENTILATION & GARAGE SHAFTS -120/120
• FIRE STAIR DOORS -40/30

RESIDENTIAL LEVELS:
• LIFT SHAFT 80/90/90
• FIRE STAIRS -90/90
• VENTILATION & GARAGE SHAFTS -90/90
• FIRE STAIR DOORS -40/30
• GARAGE ROOM DOORS -40/30
• FIRE STAIR DOORS -40/30
• APARTMENT DIVIDING WALLS & WALLS BOUNDING PUBLIC AREAS AND CORRIDORS -40/60

NB: ALL F.R.L.S RELATE TO NON-LOADBEARING CONSTRUCTION AS APPLICABLE CODE DEFINITION (STRUCTURAL ADEQUACY/INTEGRITY/INSULATION)

ISSUE	DATE	REVISION	BY
B	21.03.13	PREFERRED PROJECT	
A	11.01.13	RE-ISSUED FOR DA	TWJ



Meriton
Apartments Pty. Ltd.
Builders & Developers

Level 11, 528 Kent Street, Sydney NSW 2000
Tel: (02) 9587 2888 Fax: (02) 9587 2777
Email: info@design-meriton.com.au Internet: <http://www.meriton.com.au>

PROJECT:
EPHING PARK - STAGE 3
BUILDINGS 11, 12, 13, 14, 15, 16, 17
61 MOBBS LANE,
EPHING, NSW 2121

DRAWING TITLE:
BUILDING 15 & 16

LEVEL 5

DATE	SCALE	DRAWING NO.	REV.
OCT 2012	1:100	A5007-15-16-L5	B

DO NOT SCALE

USE FOUR DIGIT DIMENSIONS AT ALL TIMES. IF A DIMENSION CANNOT BE DIMENSIONED WITH MERITON APARTMENTS PTY LTD. CONTROL LINES TO DIMENSION AND VERIFY ALL LEVELS, DATUMS AND DIMENSIONS ON SITE AND SHALL REPORT ANY DISCREPANCIES TO MERITON APARTMENTS PTY LTD. PRIOR TO COMMENCEMENT OF WORK AND DURING THE CONSTRUCTION PHASE.

DA ISSUE

CAD FILE: U:\REVIT_2013\eppling park DA\Bld-15-16A_BLD-15-16\DAL_LAB.RVT