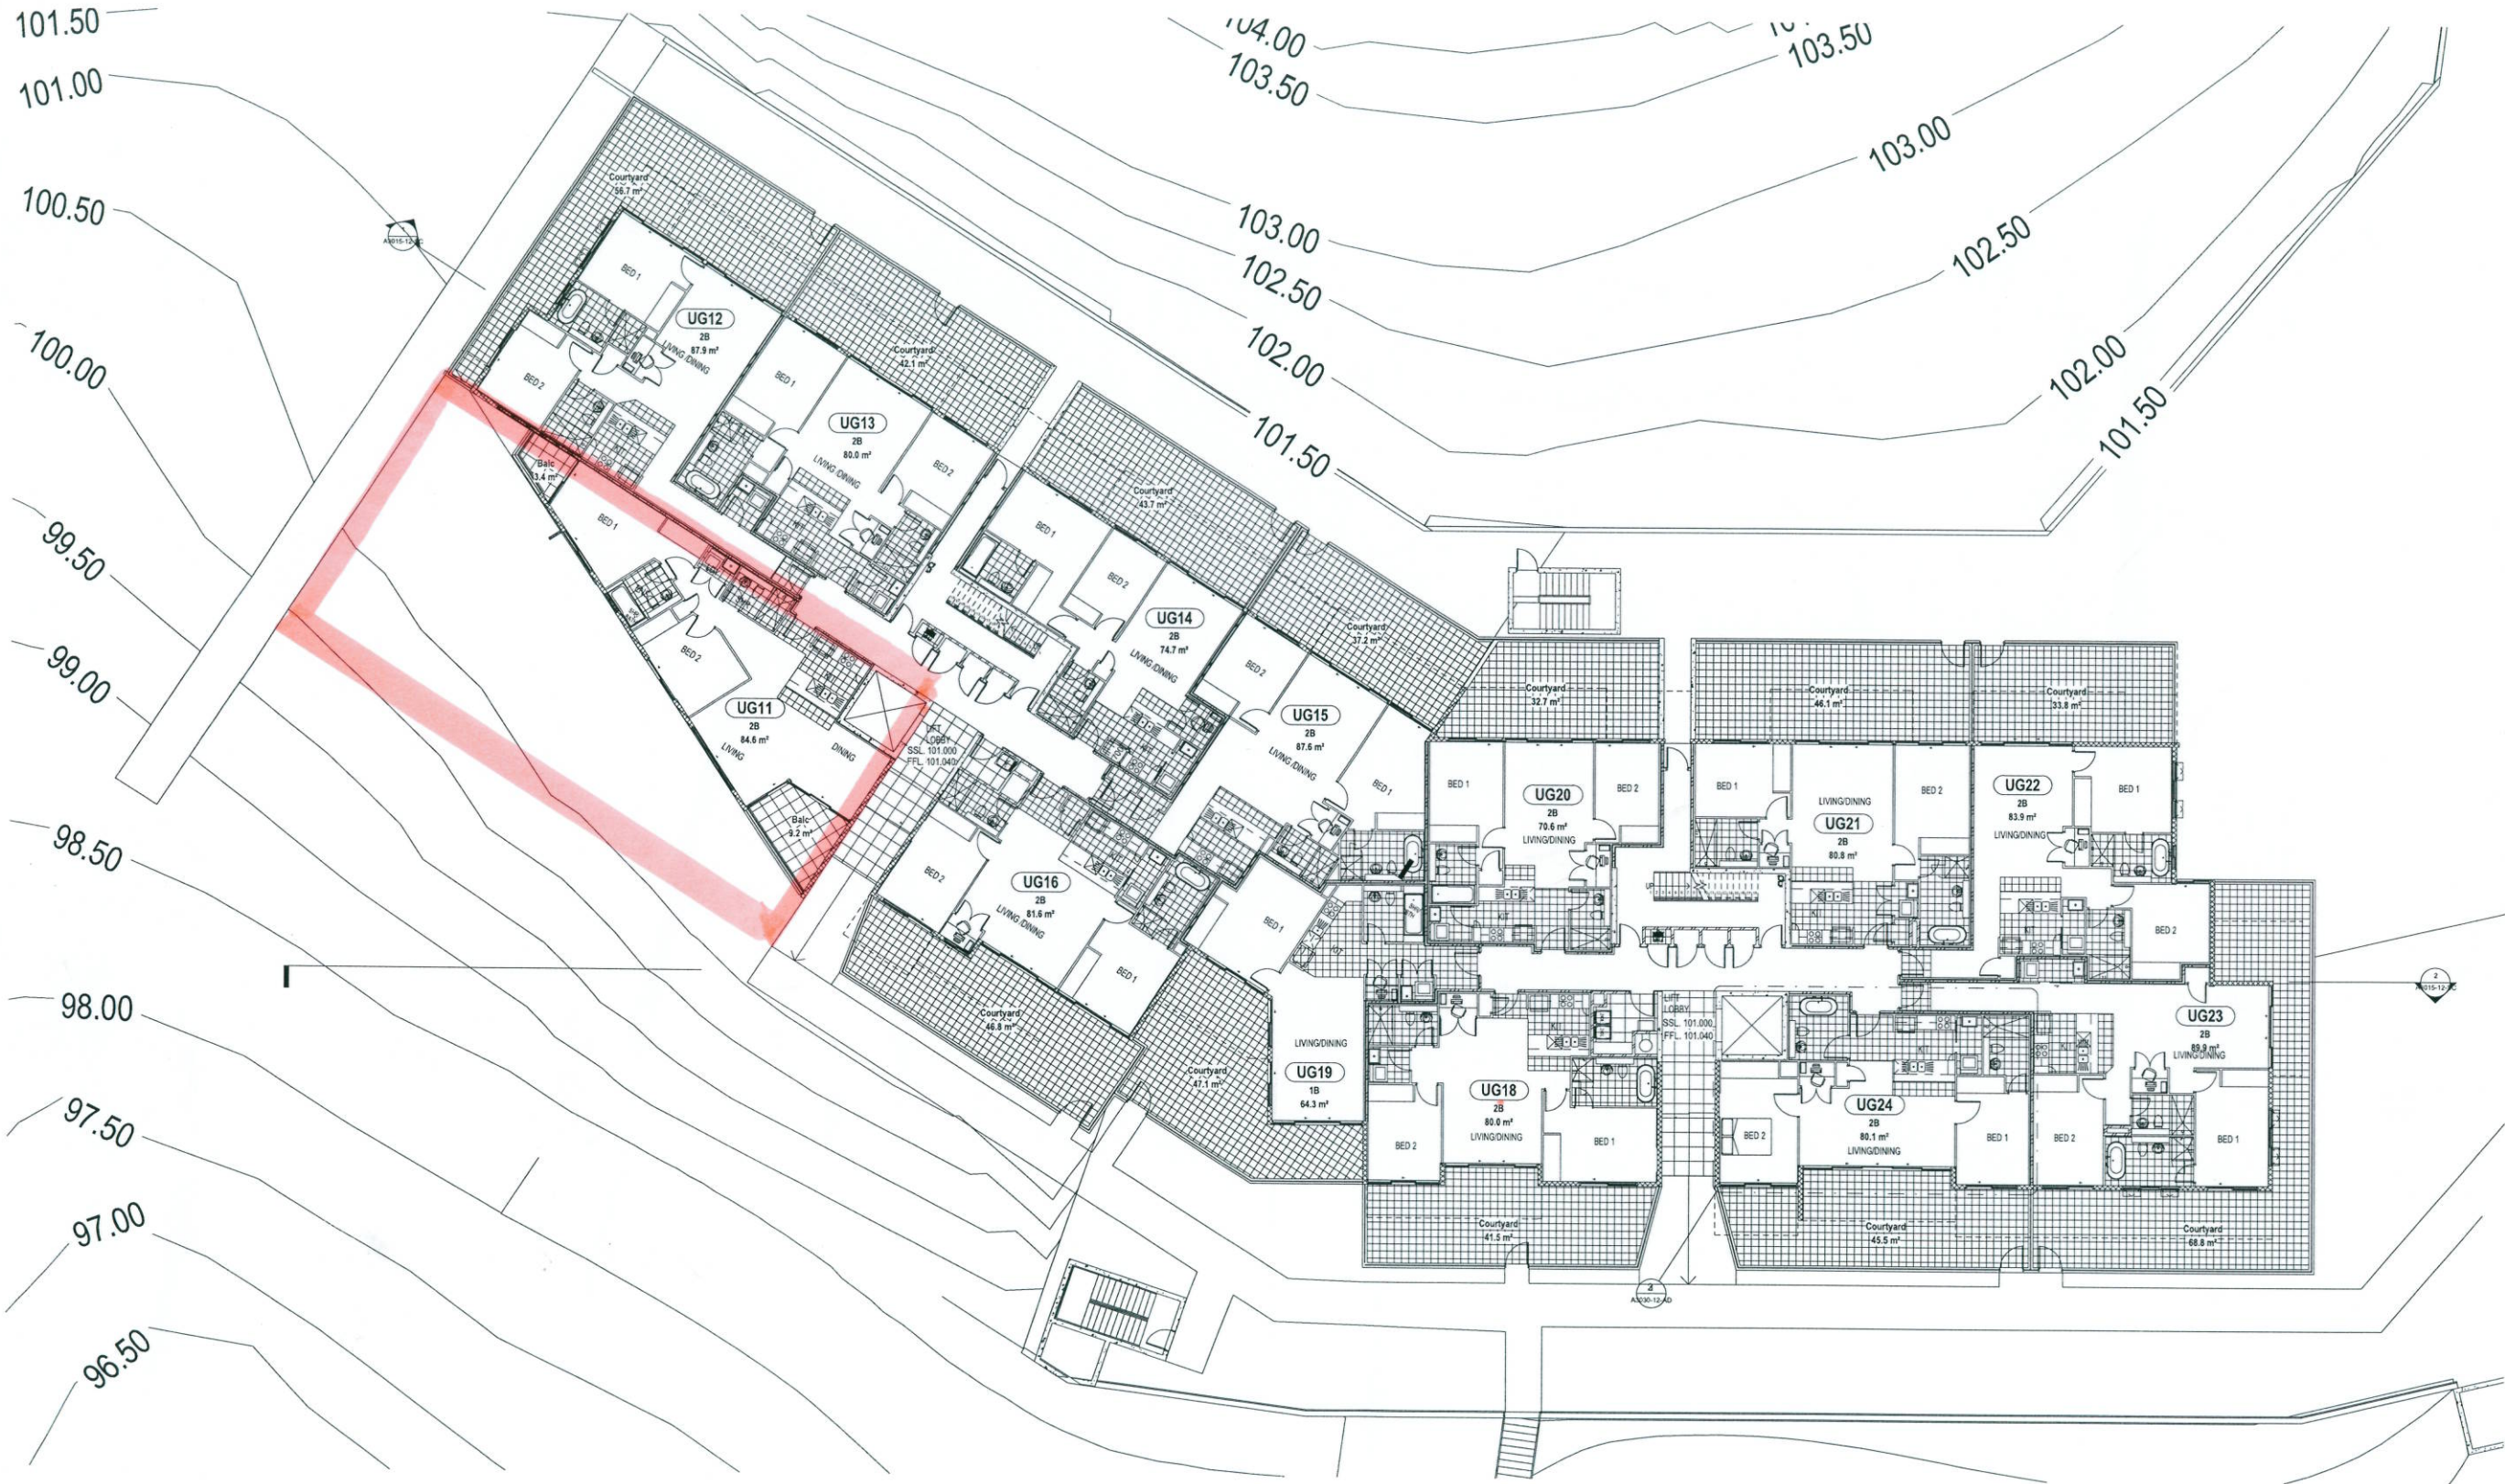


GENERAL NOTES:

THIS DRAWING IS THE EXCLUSIVE PROPERTY OF MERITON APARTMENTS PTY. LTD. & THE REPRODUCTION OF ANY PART WITHOUT THE PRIOR WRITTEN CONSENT OF MERITON APARTMENTS PTY. LTD. IS A VIOLATION OF APPLICABLE LAWS AND EVENT SHALL MERITON APARTMENTS PTY. LTD. BE HELD LIABLE FOR SPECIAL, CONSEQUENTIAL, INCIDENTAL OR PUNITIVE DAMAGES IN CONNECTION WITH THE USE OF THE DIGITAL DATA ONCE RELEASED FROM THE MERITON APARTMENTS PTY. LTD. OFFICE. THIS DRAWING IS TO BE READ & UNDERSTOOD IN CONNECTION WITH THE STRUCTURAL, MECHANICAL, ELECTRICAL & OR ANY OTHER CONSULTANTS DOCUMENTATION AS MAY BE APPLICABLE TO THE PROJECT PRIOR TO THE START OF ANY WORKS AND FOR ITS DURATION.

NOTE FOR BRICKWORK:

ELECTRICAL, CUPBOARDS ON RESIDENTIAL FLOORS ARE
HOLLOW CORE DOORS LINED ON INSIDE FACE WITH 13mm
FIRE GRADE PLASTERBOARD WITH A PERIMETER SMOKE
SEAL.

F.R.L. FOR WALLS

PARKING LEVELS:

- LIFT SHAFT - +240/230/220
- FIRE STAIRS - +120/120
- VENTILATION & GARAGE SHAFTS - +120/120
- MAIN GARAGE ROOM DOOR - +120/120
- FIRE STAIR DOORS - +80/80

COMMERCIAL & RETAIL LEVELS:

- LIFT SHAFT - +180/180/170
- FIRE STAIRS - +120/120
- VENTILATION & GARAGE SHAFTS - +120/120
- FIRE STAIR DOORS - +80/80

RESIDENTIAL LEVELS:

- LIFT SHAFT - +80/80/80
- FIRE STAIRS - +80/80
- VENTILATION & GARAGE SHAFTS - +80/80
- FIRE STAIR DOORS - +40/40
- GARAGE ROOM DOORS - +40/40
- FIRE STAIR DOORS - +40/40
- APARTMENT DIVIDING WALLS & WALLS BOUNDING PUBLIC AREAS AND CORRIDORS - +80/80

NB: ALL F.R.L.'S RELATE TO NON-LOADBEARING CONSTRUCTION AS APPLICABLE CODE DEFINITION (STRUCTURAL ADEQUACY/INTEGRITY/INSULATION)

ISSUE	DATE	ISSUED FOR	REVISION	BY
A	10.01.13	ISSUED FOR DA		TWJ

Meriton
Apartments Pty. Ltd.
Builders & Developers

Level 11, 558 Kent Street, Sydney NSW 2000
Tel: (02) 9397 7888 Fax: (02) 9397 7777 Email: info@design.meriton.com.au Internet: http://www.meriton.com.au

PROJECT:
EPHING PARK - STAGE 3
BUILDINGS 11, 12, 13, 14, 15, 16, 17
61 MOBBS LANE,
EPHING, NSW 2121

DRAWING TITLE:
BUILDING 12
GROUND

DATE	SCALE	DRAWING NO.	REV
OCT 2012	1:100	A3001-12-GR	A

DO NOT SCALE

USE PRINTED DIMENSIONS AT ALL TIMES. DO NOT SCALE DIMENSIONS FROM THE DRAWING. DIMENSIONS TO FACE UNLESS OTHERWISE SPECIFIED. DIMENSIONS TO FACE UNLESS OTHERWISE SPECIFIED. DIMENSIONS TO FACE UNLESS OTHERWISE SPECIFIED.



DA ISSUE

CADFILE: D:\Revit_2012\A_Bld-12_2012.rvt