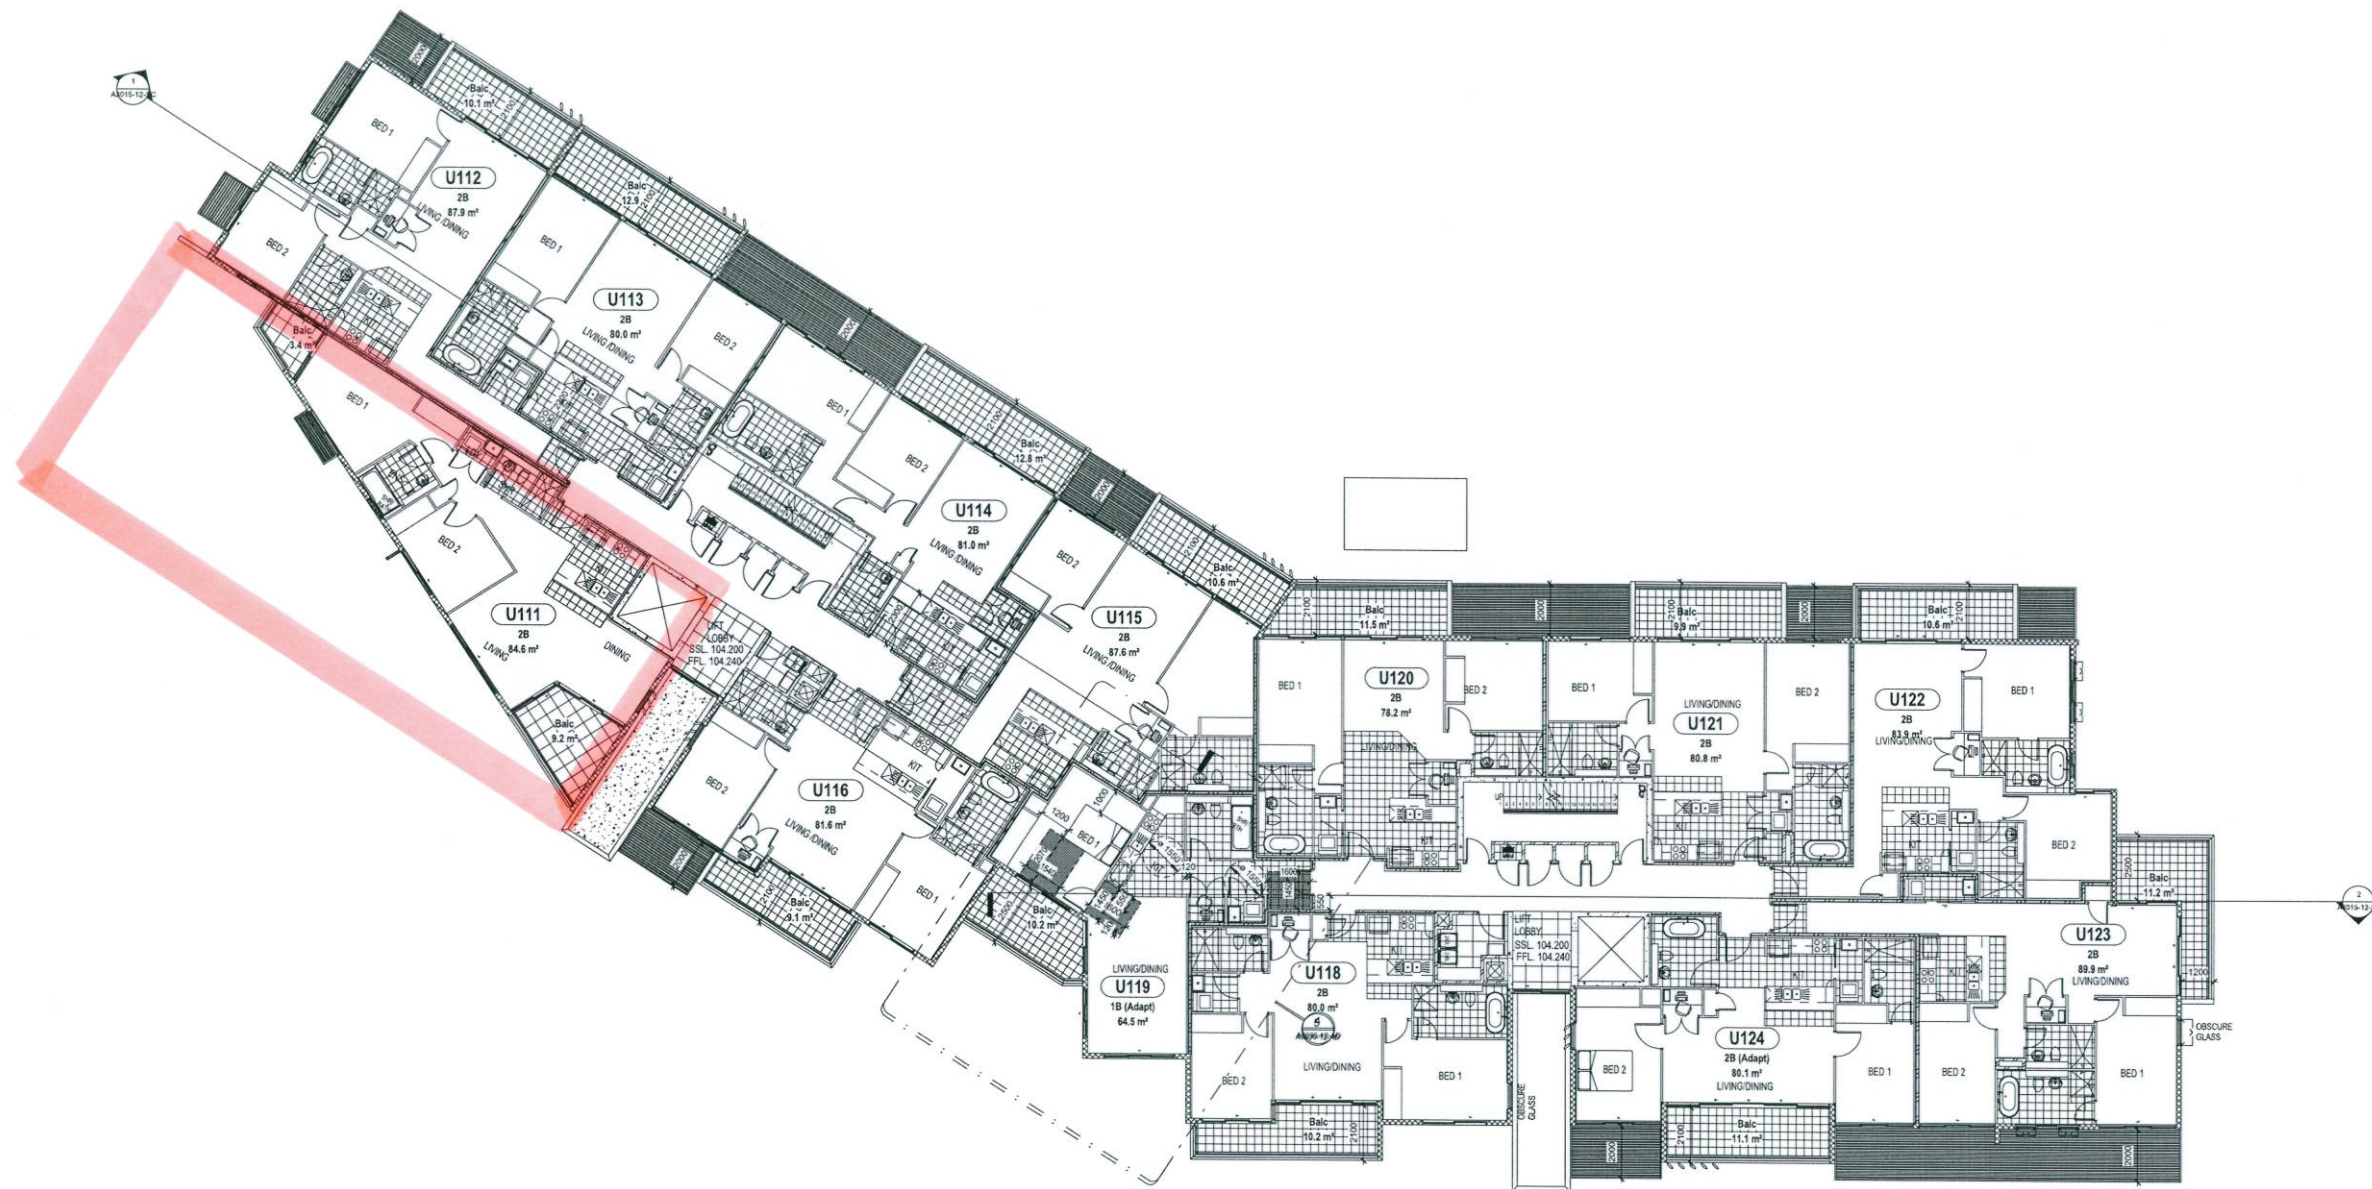


GENERAL NOTES:

THIS DRAWING IS THE EXCLUSIVE PROPERTY OF MERITON APARTMENTS PTY LTD. AND THE REPRODUCTION OF ANY PART WITHOUT THE WRITTEN CONSENT OF MERITON APARTMENTS PTY LTD IS A VIOLATION OF APPLICABLE LAWS. READ ENTIRE DRAWING. MERITON APARTMENTS PTY LTD IS NOT LIABLE FOR SPECIAL, COLLATERAL, INCIDENTAL OR CONSEQUENTIAL LIABILITY IN CONNECTION WITH THE USE OF THIS DRAWING. DATA OBTAINED FROM THE MERITON APARTMENTS PTY LTD OFFICE. THIS DRAWING IS TO BE READ AND UNDERSTOOD IN CONJUNCTION WITH THE STRUCTURAL, MECHANICAL, ELECTRICAL AND ANY OTHER CONSULTANT'S DOCUMENTATION AS MAY BE APPLICABLE TO THE PROJECT PRIOR TO THE START OF ANY WORK AND FOR ITS DURATION.

NOTE FOR BRICKWORK:
ELECTRICAL CLIPBOARDS ON RESIDENTIAL FLOORS ARE HOLLOW CORE DOORS LINED ON INSIDE FACE WITH 13mm FIRE GRADE PLASTERBOARD WITH A PERIMETER SMOKE SEAL.

F.R.L. FOR WALLS

PARKING LEVELS:
* LIFT SHAFT - +00/12/120
* FIRE STAIRS - +00/120
* VENTILATION & GARAGE SHAFTS - +00/120
* MAIN GARAGE ROOM DOOR - +00/120
* FIRE STAIR DOORS - +00/120

COMMERCIAL & RETAIL LEVELS:
* LIFT SHAFT - +00/12/120
* FIRE STAIRS - +00/120
* VENTILATION & GARAGE SHAFTS - +00/120
* FIRE STAIR DOORS - +00/120

RESIDENTIAL LEVELS:
* LIFT SHAFT - +00/12/120
* FIRE STAIRS - +00/120
* VENTILATION & GARAGE SHAFTS - +00/120
* FIRE STAIR DOORS - +00/120
* GARAGE ROOM DOORS - +00/120
* APARTMENT DIVIDING WALLS & WALLS BOUNDING PUBLIC AREAS AND CORRIDORS - +00/120

NB: ALL F.R.L.'S RELATE TO NON-LOADBEARING CONSTRUCTION AS APPLICABLE CODE DEFINITION (STRUCTURAL ADEQUACY/INTEGRITY/INSULATION)

18/11/13 ISSUED FOR DA

ISSUE DATE REVISION BY

1

2

