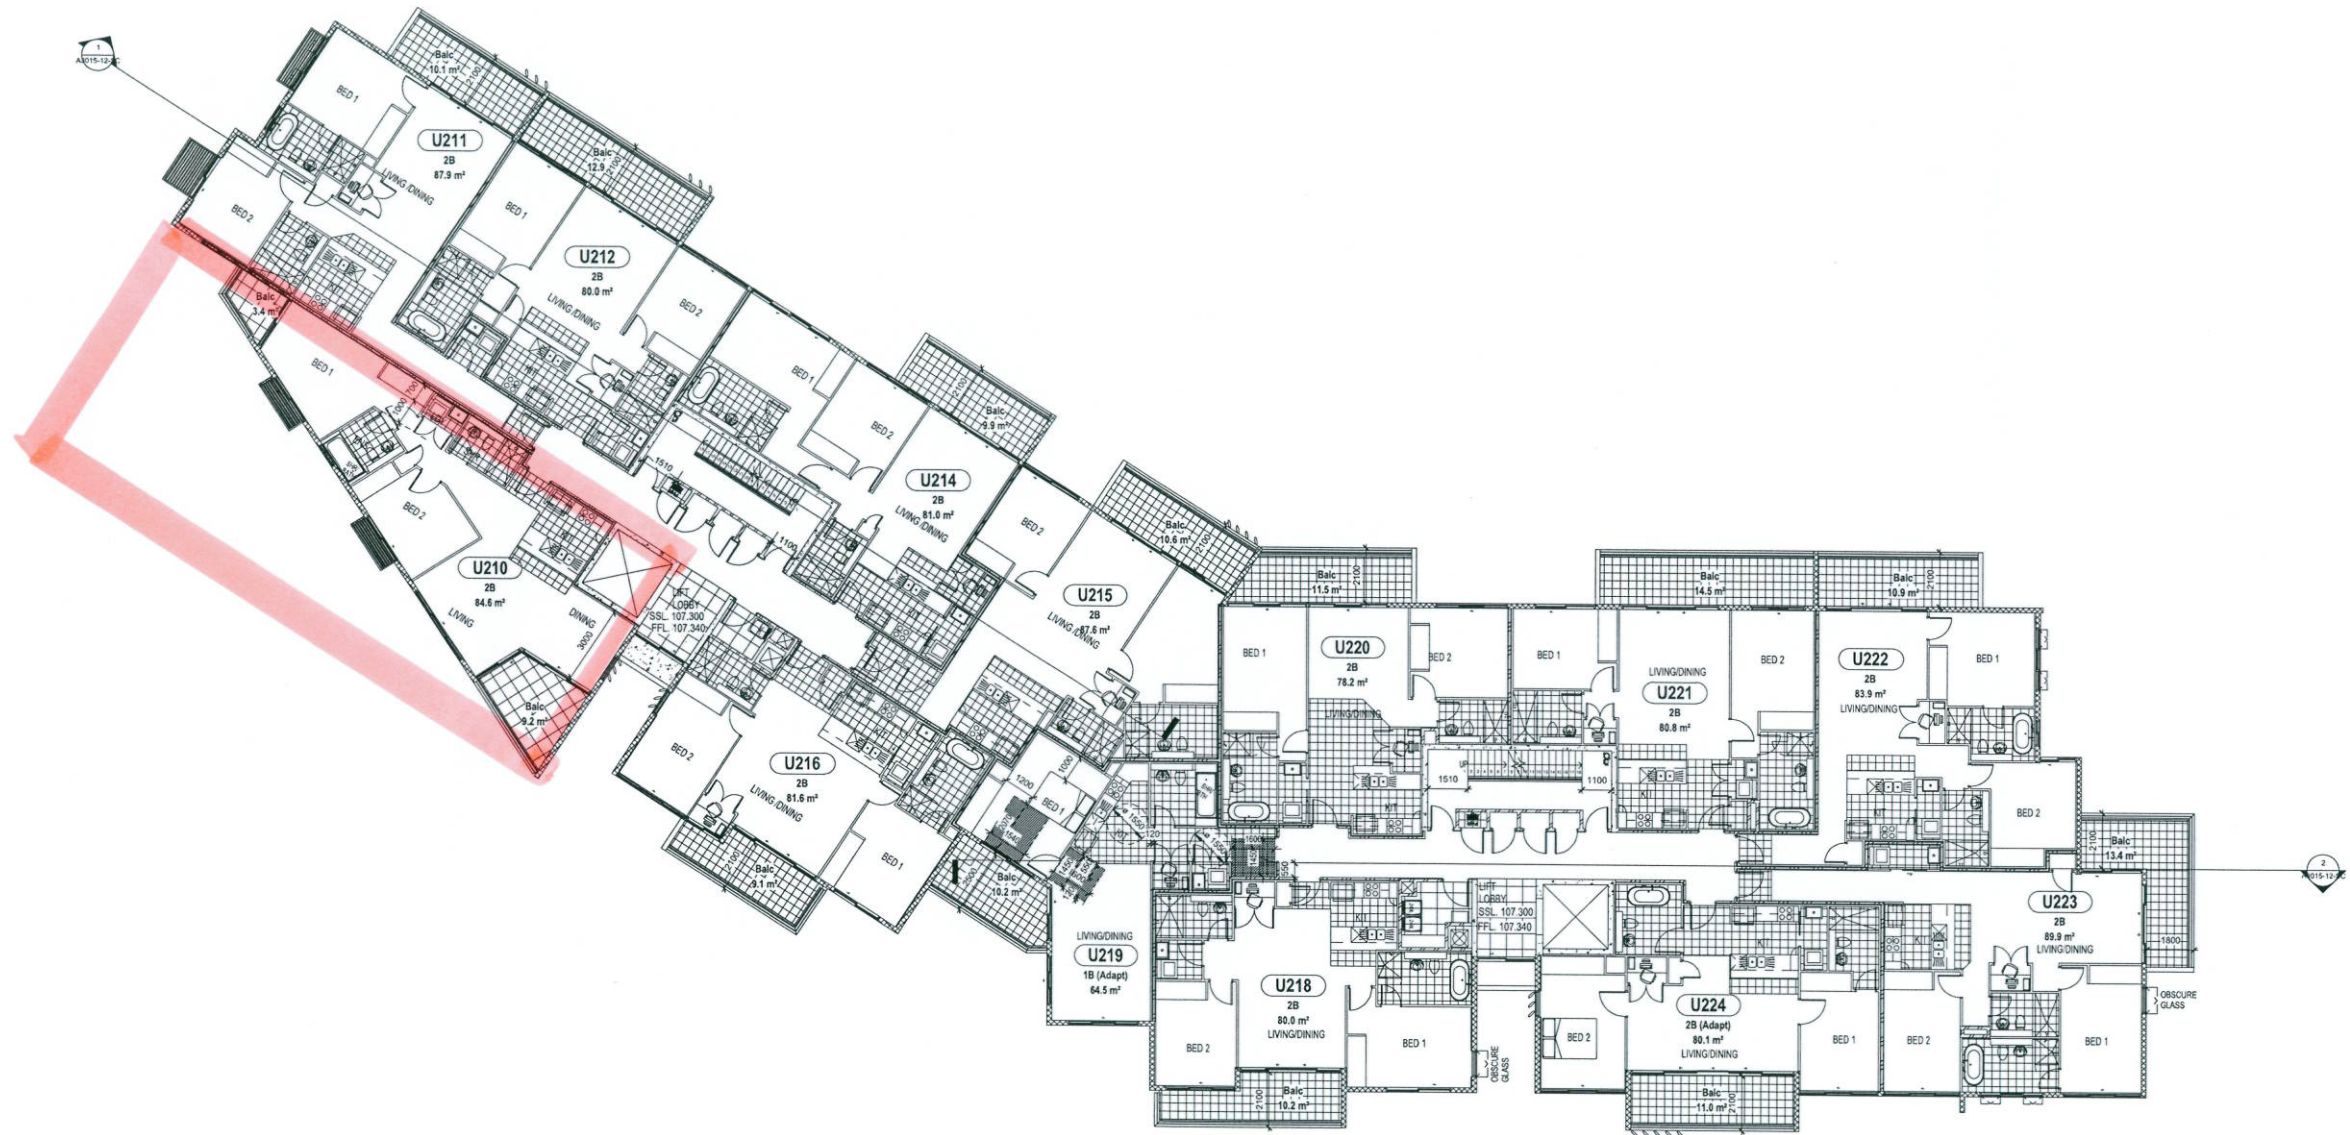


MOBBS LANE
KEY PLAN

GENERAL NOTES:

THIS DRAWING IS THE EXCLUSIVE PROPERTY OF MERITON APARTMENTS PTY LTD. AND THE REPRODUCTION OF ANY PART HEREOF WITHOUT THE WRITTEN CONSENT OF MERITON APARTMENTS PTY LTD. IS A VIOLATION OF APPLICABLE LAWS AND IS PROHIBITED. MERITON APARTMENTS PTY LTD. IS NOT RESPONSIBLE FOR ANY COLLATERAL, INCIDENTAL OR CONSEQUENTIAL LIABILITY IN CONNECTION WITH THE USE OF THIS DRAWING. THIS DRAWING IS TO BE READ AND UNDERSTOOD IN CONJUNCTION WITH THE STRUCTURAL, MECHANICAL, ELECTRICAL AND/OR ANY OTHER CONSULTANTS' DOCUMENTATION AS MAY BE APPLICABLE TO THE PROJECT PRIOR TO THE START OF ANY WORK AND FOR ITS DURATION.

NOTE FOR BRICKWORK:

ELECTRICAL, CLIPBOARDS ON RESIDENTIAL FLOORS ARE HOLLOW CORE DOORS LINED ON INSIDE FACE WITH 15mm FIRE GRADE PLASTERBOARD WITH A PERIMETER SMOKE SEAL.

F.R.L. FOR WALLS

PARKING LEVELS:

- LIFT SHAFT - 240/250/260
- FIRE STAIRS - 250/260
- VENTILATION & GARBAGE SHAFTS - 250/260
- MAIN GARBAGE ROOM DOOR - 250/260
- FIRE STAIR DOORS - 250/260

COMMERCIAL & RETAIL LEVELS:

- LIFT SHAFT 180/200/220
- FIRE STAIRS - 200/220
- VENTILATION & GARBAGE SHAFTS - 200/220
- FIRE STAIR DOORS - 200/220

RESIDENTIAL LEVELS:

- LIFT SHAFT - 800/800
- FIRE STAIRS - 800/800
- VENTILATION & GARBAGE SHAFTS - 800/800
- FIRE STAIR DOORS - 800/800
- GARBAGE ROOM DOORS - 800/800
- FIRE STAIR DOORS - 800/800
- APARTMENT DIVIDING WALLS & WALLS BOUNDING PUBLIC AREAS AND CORRIDORS - 800/800

NB: ALL F.R.L.'S RELATE TO NON-LOADBEARING CONSTRUCTION AS APPLICABLE. CODE DEFINITION (STRUCTURAL ADEQUACY/INTEGRITY/INSULATION)

18/01/13 ISSUED FOR DA

DATE DATE REVISION BY

Meriton
Apartments Pty. Ltd.
Builders & Developers

Level 11, 500 Kent Street, Sydney NSW 2000
Tel: (02) 9570 7000 Fax: (02) 9570 7001 Email: info@meriton.com.au Internet: www.meriton.com.au

PROJECT:

EPPING PARK - STAGE 3

BUILDINGS 11, 12, 13, 14, 15, 16, 17

61 MOBBS LANE,

EPPING, NSW 2121

DRAWING TITLE:

BUILDING 12

LEVEL 2

DATE: OCT 2012 SCALE: 1:100 DRAWING NO: A3003-12-L2

DESIGNED BY: JN PROJECT NO: 764

DO NOT SCALE NORTH

USE DIMENSIONS DIMENSIONS AT ALL TIMES. IF IN DOUBT CHECK WITH MERITON APARTMENTS PTY LTD. CONTRACT DOCUMENTS TO CHECK AND VERIFY. ALL DIMENSIONS ARE TO FACE UNLESS OTHERWISE SPECIFIED. REPORT ANY DISCREPANCIES TO MERITON APARTMENTS PTY LTD. PRIOR TO COMMENCEMENT OF WORK AND DURING THE CONSTRUCTION PERIOD.

CADFILE: D:\Plan\2013\A_Bldg12_JN.dwg

DA ISSUE