


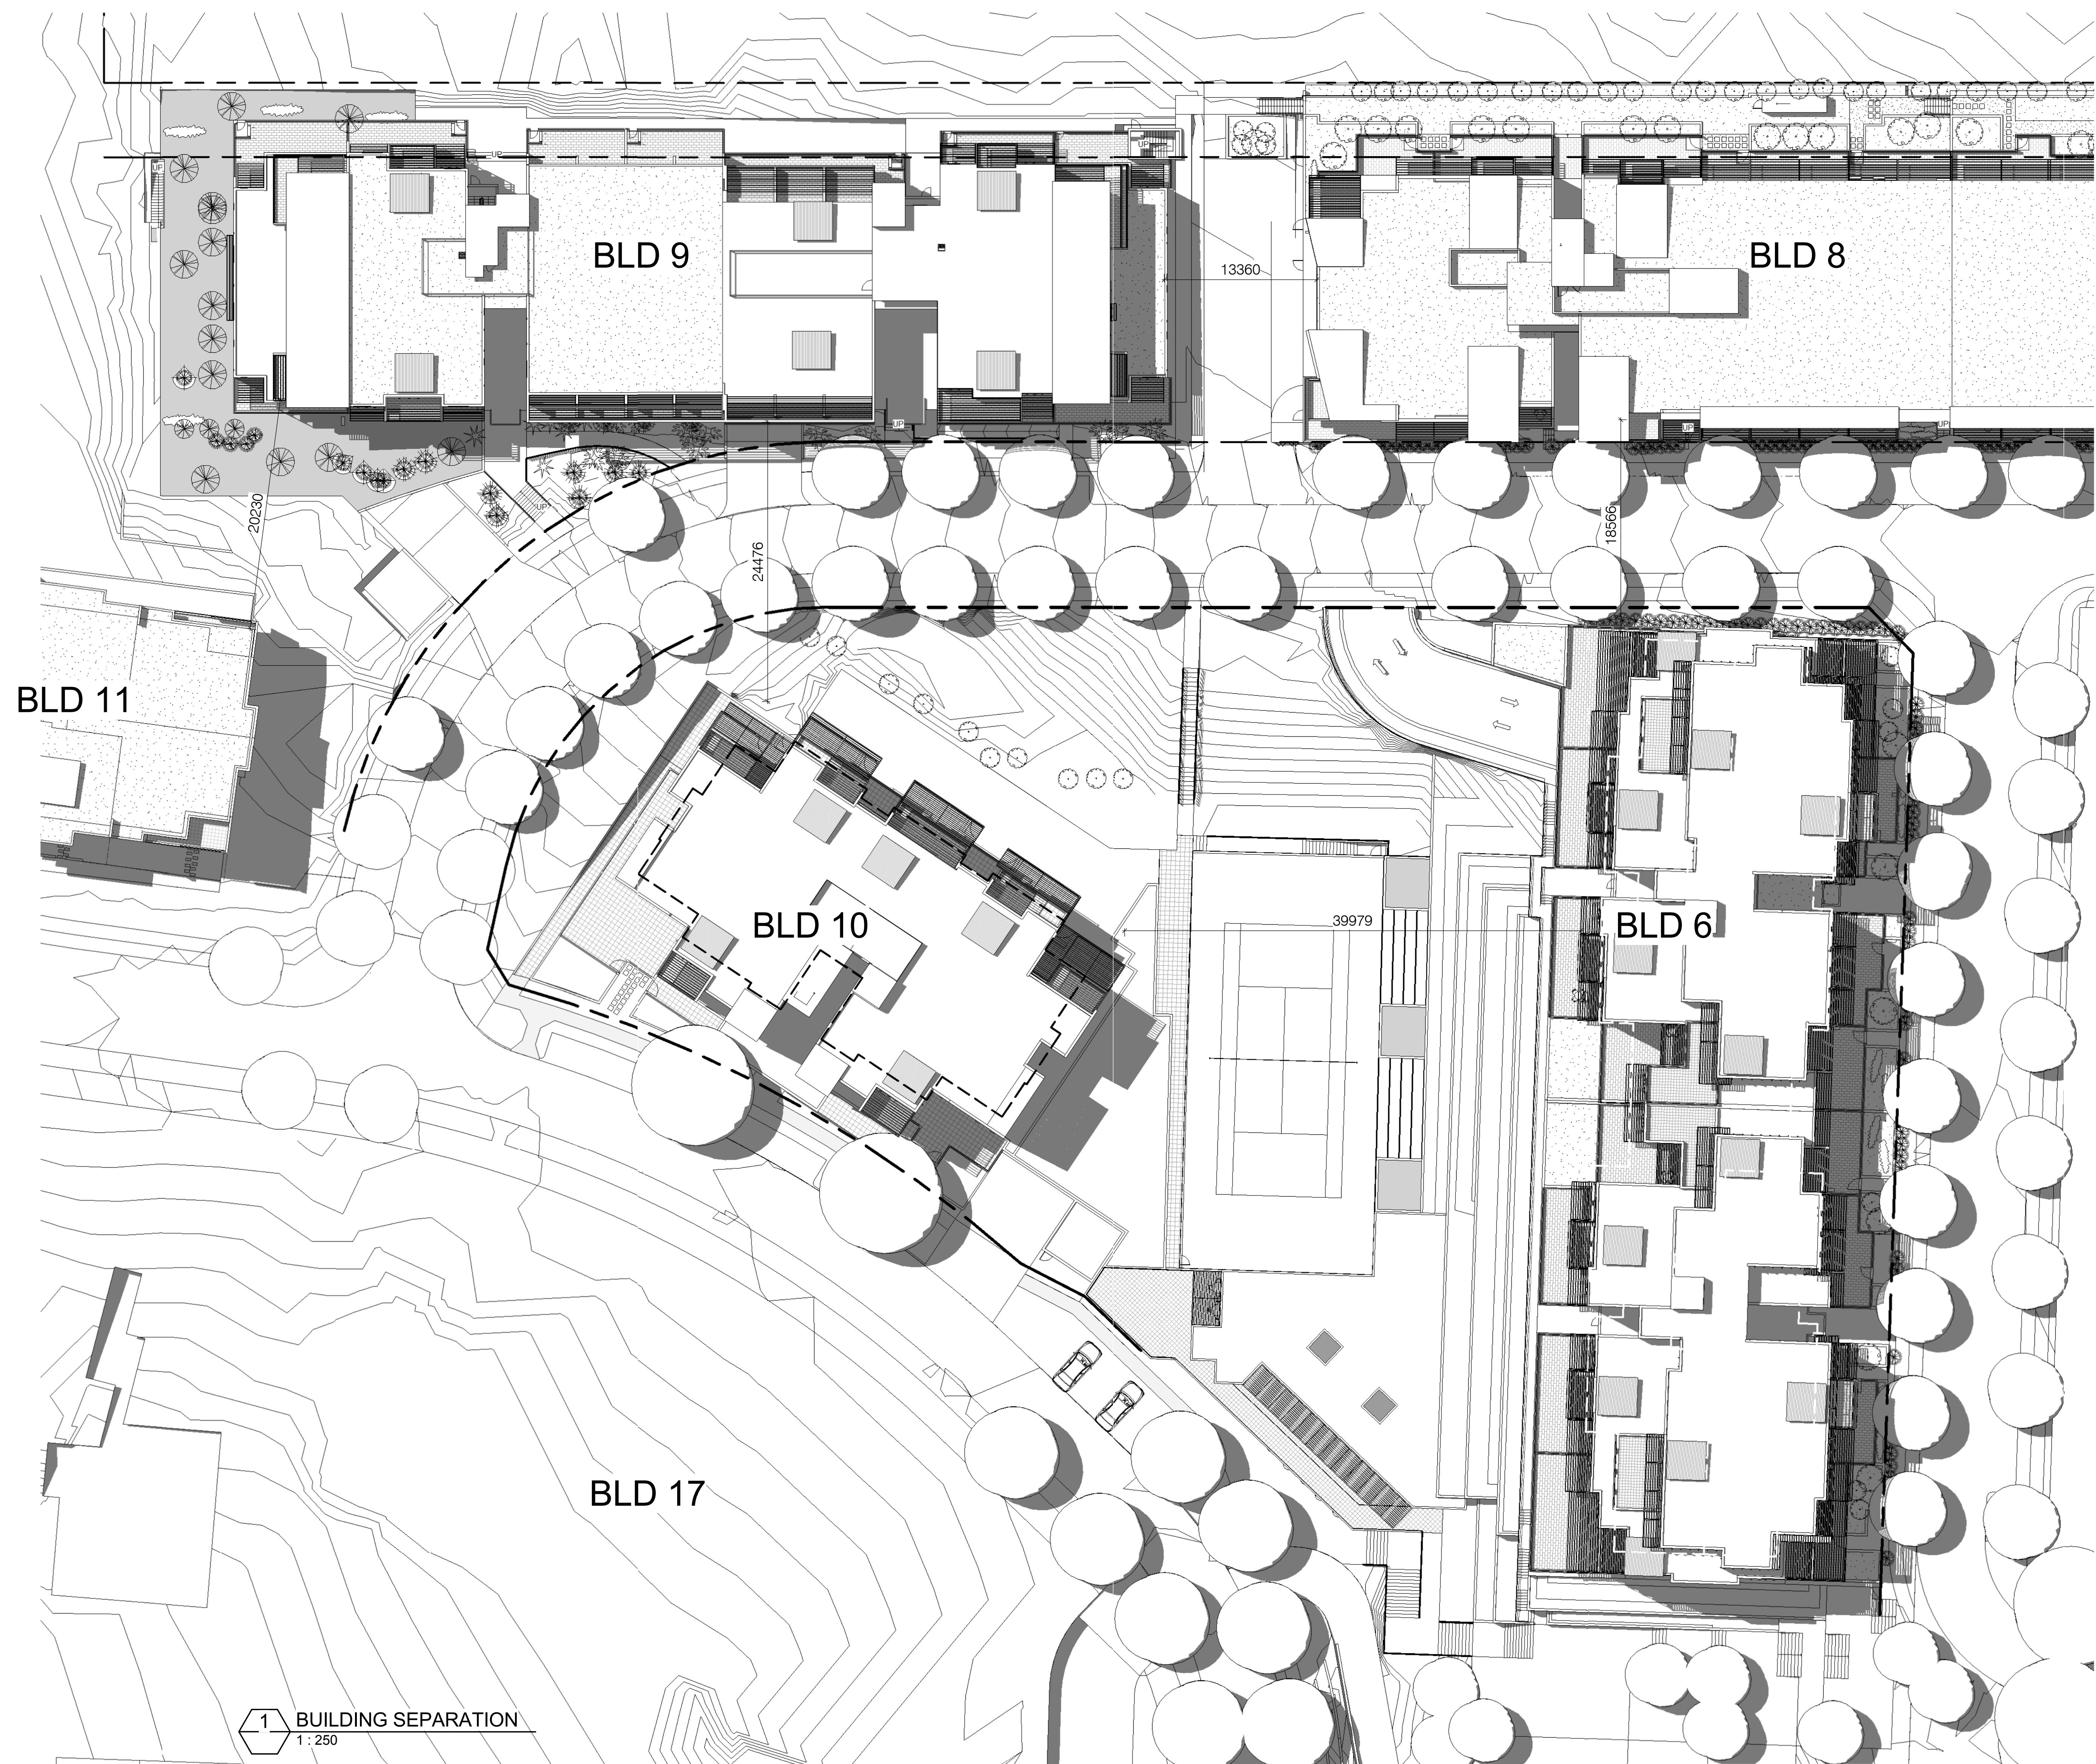

1 BUILDING SEPARATION
1 : 250

On site from drawings.			Verify all dimensions on site before commencing work.			Copyright or reproduction of this drawing is strictly prohibited without the consent of Pacific Trust & Builders Pty Ltd. The Architect shall not be liable for any loss or claims whatsoever arising from or in respect of any errors, omissions or misstatements in this document transferred from the computer system of the Architect to systems of the Client or other consultants.			The recipient of the data shall be responsible for checking accuracy and consistency of data received. The user's file.			The CAD files and their contents are solely representations of the project information and cannot be relied upon beyond the representation shown on this version of the drawings as provided by the Architect.					
SOLE	DATE	AMENDMENT	Consultants:			Client:			PTW Architects			Key Plan:			Project:		
A	11.03.2011	PRELIMINARY ISSUE FOR COORDINATION	Landscape Arch: Sturt Associates			Level 91, Level 5, 330 Wattle Street, Ultimo NSW 2007			Level 17, 9 Castlereagh St Sydney NSW Australia 2000						EPPING PARK - STAGE 2		
B	18.03.2011	FINAL DRAFT FOR PA ISSUE	Solar Access: Haggies			2 Linton Street, Lane Cove NSW 2066			Tel: +612 9232 5877						BUILDING 9		
C	08.04.2011	FINAL DRAFT FOR PA ISSUE	Traffic: TTP			Suite 603, Level 6, 282 Victoria Ave, Cheshamwood NSW 2067			Tel: 9411 5660						61 MAURIS LANE, EPPING		
D	19.04.2011	REVISED FINAL DRAFT ISSUE	Nathers/Bass			248/176 South Creek Road, Crompton NSW 2099			Tel: 9944 0332						BUILDINGS 6,9,10,17		
E	08.06.2011	FINAL ISSUE FOR PA APPLICATION	Acoustic: Acoustic Logic			9 Sarah Street, Mascot NSW 2020			Tel: 8338 9888								
F	13.12.2011	REVISED APPLICATION															
G	13.03.2012	S96 APPLICATION															