

GRIFFITH COMMUNITY PRIVATE HOSPITAL & MURRUMBIDGEE CLINICAL TEACHING AND LEARNING CENTRE

NEIGHBOURING PROPERTIES ACROSS THE STREET TO THE NORTH BOUNDARY AT ANIMOO AVENUE



SITE AND SURROUND IMAGES



IMAGE A1



IMAGE A2



IMAGE A3



IMAGE A4




IMAGE A5



IMAGE A6

IMAGE A7

- LEGEND:
1. MAIN SERVICES BUILDING (MEDICAL SERVICES BLOCK) INCLUDING ED
 2. GENERAL & MEDICAL WARD
 3. NURSES HOME c1948 (VACANT)
 4. SCHOOL OF NURSING, UNSW
 5. DENTAL CLINIC
 6. MATERNITY
 7. ONCOLOGY & CLINICS (VISITING SPECIALISTS)
 8. ASSESSMENT, REHABILITATION & PHYSIO.
 9. ACCOMMODATION (STUDENT RMO)
 10. MORTUARY
 11. MAINTENANCE
 12. STORES
 13. BULK STORAGE
 14. DISTRIBUTION KITCHEN
 15. RENAL UNIT
 16. DOCTORS ROOMS (PRIVATE)
 17. SPECIALISTS CLINICS #2
 18. STAFF DINING & KITCHEN
 19. OLD XRAY STORAGE/ BIO-MEDICAL
 20. DIETETICS
 21. LINEN
 22. RIVERINA IMAGING (DE-MOUNTABLE)
 23. FULLY ENCLOSED RAMP
 24. CHILDREN'S WARD
 25. MENTAL HEALTH - AMBULATORY
 26. RELATIVES OVERNIGHT STAYS UNITS
 27. 3 x ACCOMMODATION UNITS
 28. ADMISSION, BOOKINGS & PATIENT LIAISON OFFICER
 29. KIOSK
 30. MEDICAL GASES

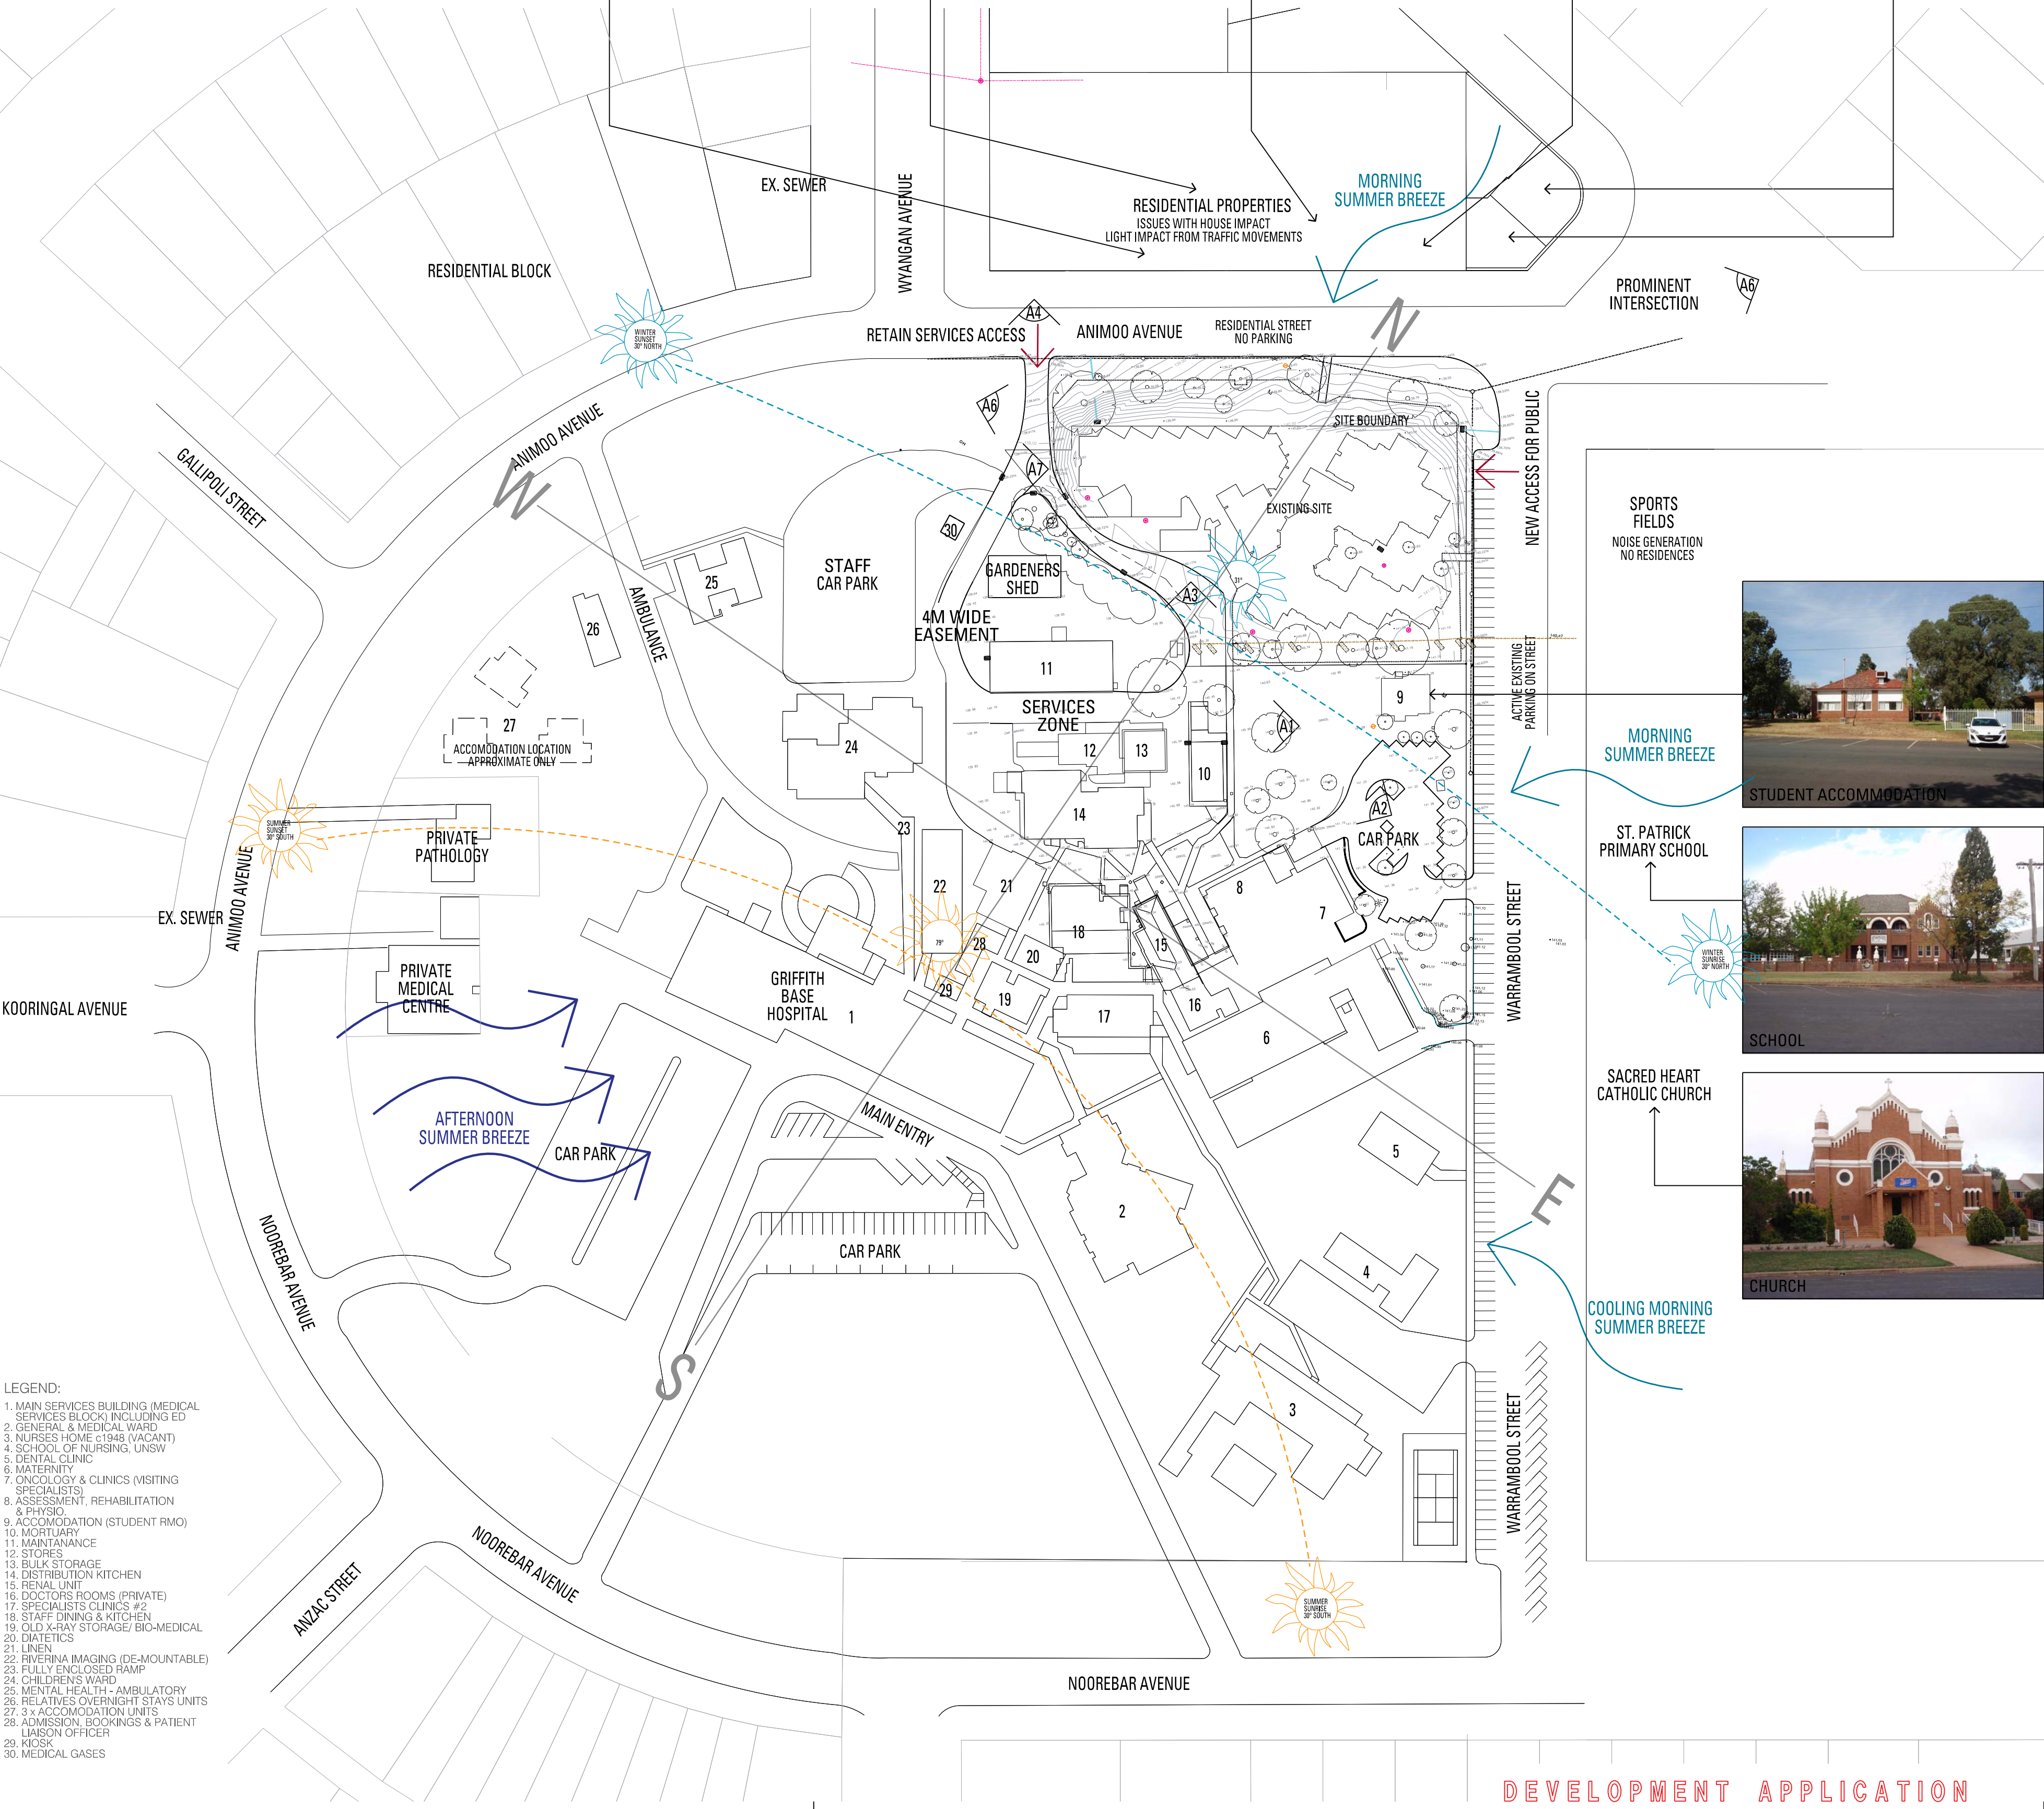

- Verify all dimensions on site prior to the commencement of any work.
- Do not scale off these drawings.
- Report any discrepancies to the Architect before carrying out work.
- These designs and plans are the copyright of MODE Design Corporation Pty. Ltd. and cannot be reproduced without written permission.

AMENDMENTS			
Issue	Date	Description	Author
1	07/10/11	DA Issue	SS
2	10/10/11	QA check	SS

PROJECT
GRIFFITH C. P. HOSPITAL & MURRUMBIDGEE C. T. & L. F.

CLIENT
ST VINCENTS

DRAWING TITLE
LOCATION & SITE ANALYSIS PLAN

SCALE
1:1000@ A1

DOCUMENT STATUS & REVIEW			
Issue	Date	Milestone	Check

drawn	check	date	job no.	dwg no.	issue
SS	PO	10/10/11	09321SYD	DD- 000	2

MODE DESIGN

MANNER METHOD FORM

A. B. N. 65 112 807 931
www.modedesign.com.au

Sydney
Studio 12 Level 5 35 Buckingham St
Surry Hills NSW 2010
Tel +61 2 8396 9500 Fax +61 2 8396 9555
E-mail sydney@modedesign.com.au
Architect R P O'Brien Registration No 7176
Brisbane Sunshine Coast Sydney Darwin

DEVELOPMENT APPLICATION