

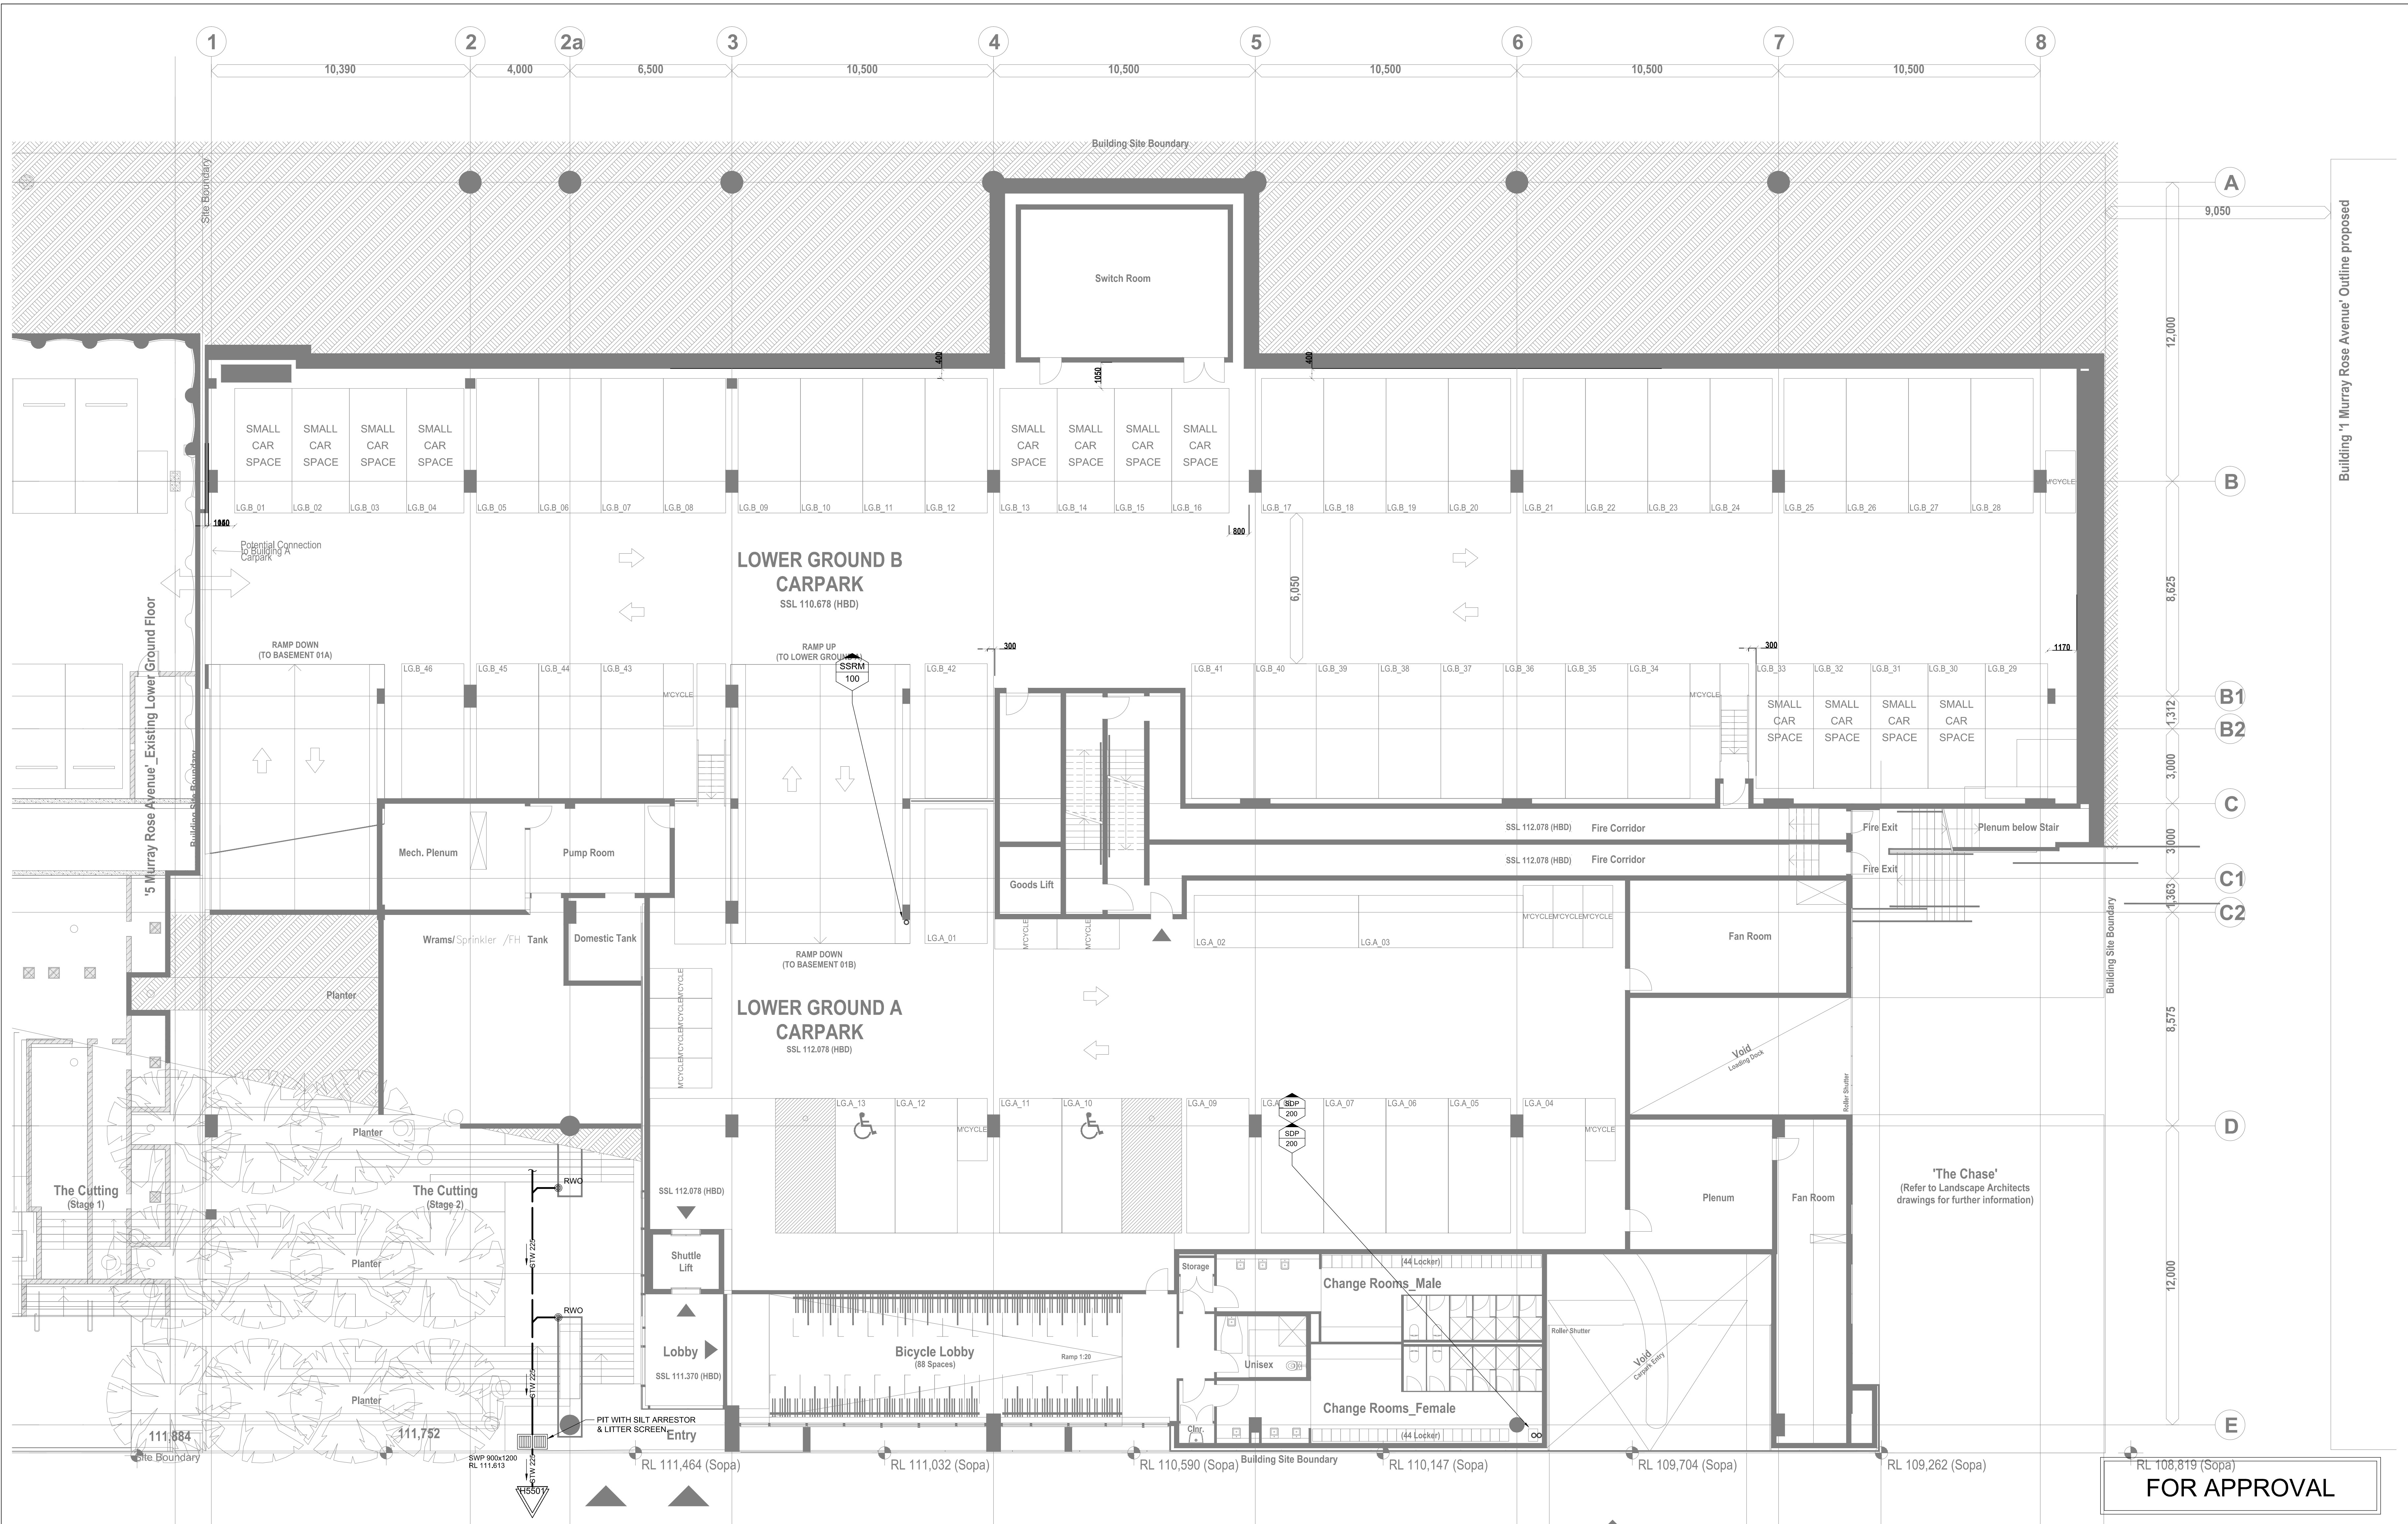


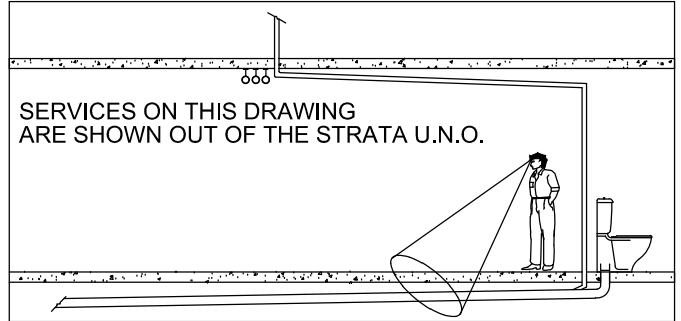

Contractor is to verify all dimensions on site. Report discrepancies to the engineer for decision before proceeding with the work. Work to figured dimensions, do not scale drawings. This drawing is copy right and must not be used or copied without authority. All setbacks shall be to latest architectural drawings.

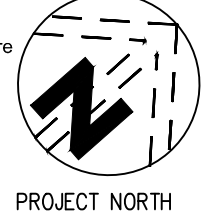

QUALITY CONTROL		
DATE:	DWG No	REV/DATE
DISCIPLINE		
ARCHITECTURAL		
STRUCTURAL		
MECHANICAL		
ELECTRICAL		
HYDRAULIC		
FIRE		
NAME		
SIGNED		

REV	DESCRIPTION	DATE
A	PRELIMINARY	03.08.12
B	FOR APPROVAL	05.09.12

CLIENT
BOVIS LEND LEASE
30 THE BOND, 30 HICKSON ROAD
MILLERS POINT, NSW 2000.
PH: (02) 9236 6111.

ARCHITECT
TURNER + ASSOCIATES ARCHITECTS
LEVEL 1, 410 CROWN STREET
SURRY HILLS, NSW 2010
PH: (02) 8668 0000 FAX: (02) 8668 0088

Lend Lease


PROJECT
PARKVIEW PLACE - BUILDING B
3 MURRAY ROSE AVENUE, SYDNEY OLYMPIC PARK

ARCHITECT
UNIT 7 43-51 COLLEGE ST
GLADESVILLE 2111
TEL: 9879 3144
FAX: 9879 3244


J & M GROUP
J & M GROUP PTY LTD
HYDRAULIC & FIRE SERVICES CONSULTANTS

DRAWING TITLE
HYDRAULIC SERVICES
LOWER GROUND FLOOR
STORMWATER
DESIGN

SCALE	DRAWN	CHECKED	DATE
1:100	OC	MC	05/09/12
PROJECT No	DRAWING No	REVISION	
1213	H5505	B	

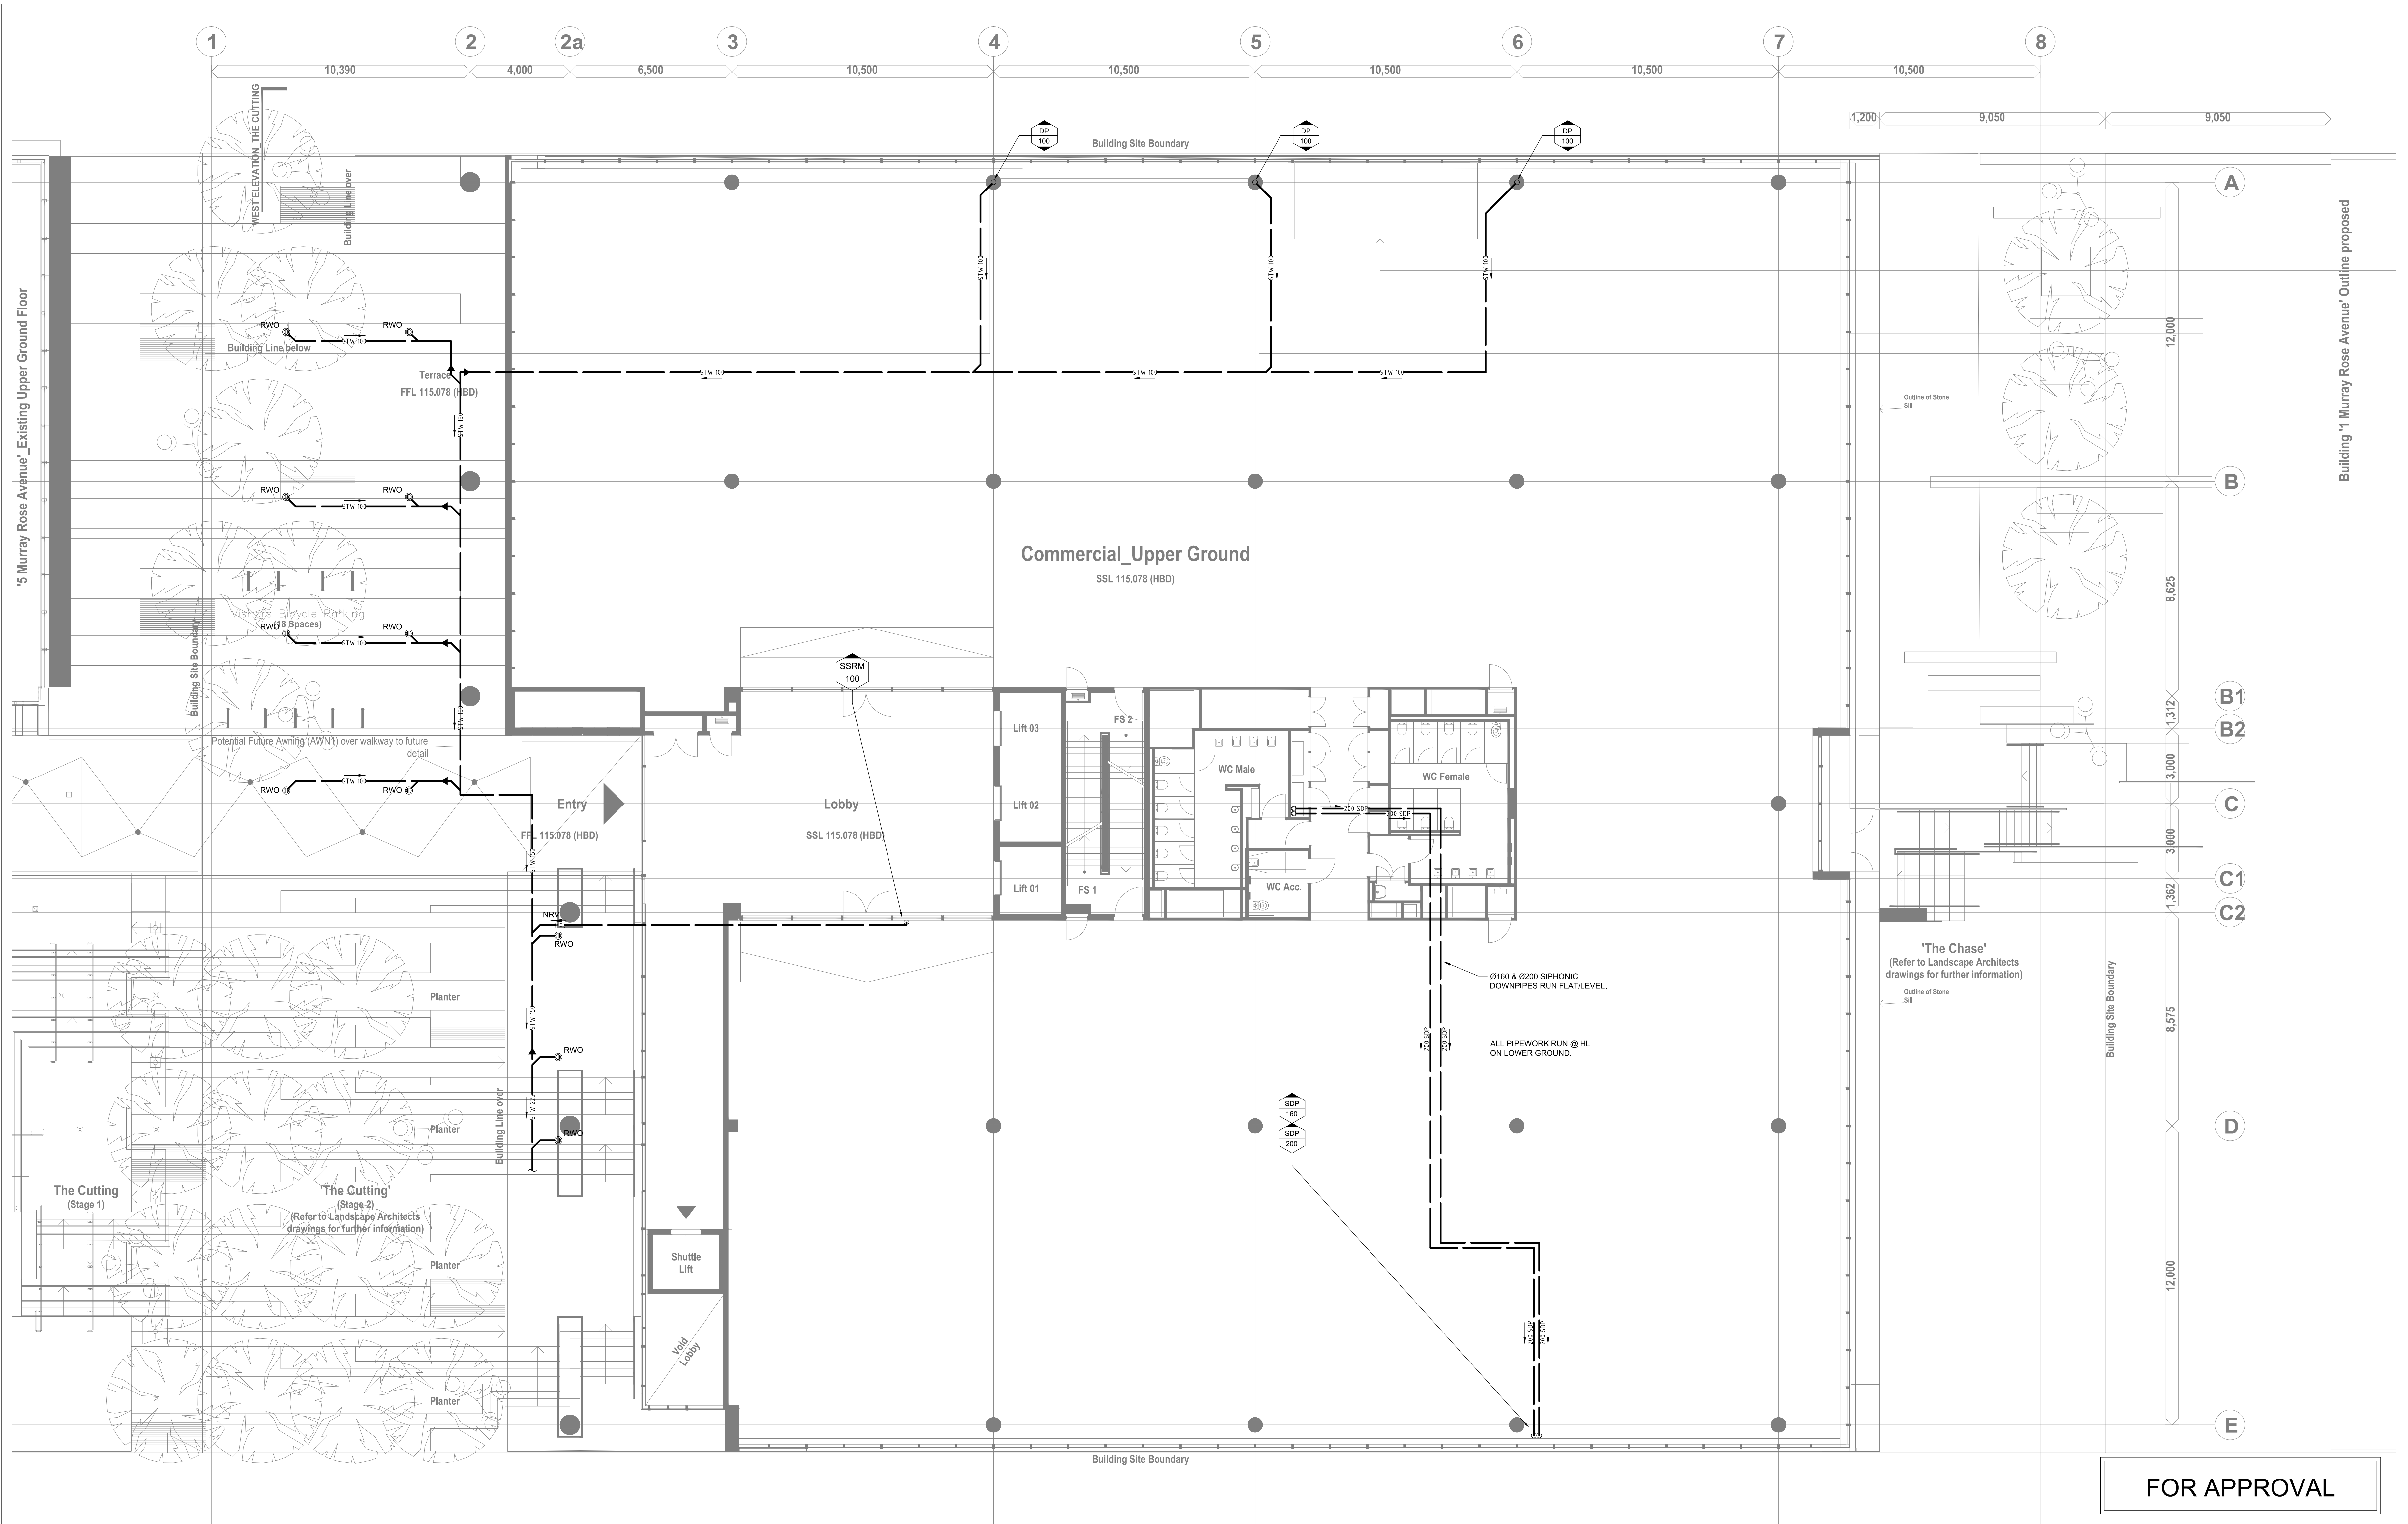

Contractor is to verify all dimensions on site.
Report discrepancies to the engineer for decision before
proceeding with the work.
Work to figured dimensions, do not scale drawings.
This drawing is copy right and must not be used or
copied without authority.
All setbacks shall be to latest architectural drawings.

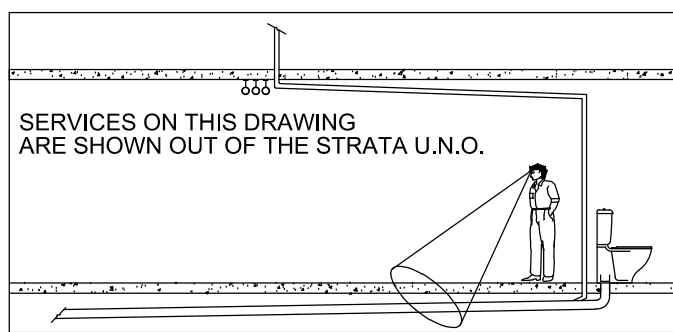

QUALITY CONTROL		
DATE	DWG No	REV DATE
DISCIPLINE		
ARCHITECTURAL		
STRUCTURAL		
MECHANICAL		
ELECTRICAL		
HYDRAULIC		
FIRE		
NAME		
SIGNED		

REV	DESCRIPTION	DATE
A	PRELIMINARY	03.08.12
B	FOR APPROVAL	05.09.12

CLIENT
BOVIS LEND LEASE
30 THE BOND, 30 HICKSON ROAD
MILLERS POINT, NSW 2000.
PH: (02) 9236 6111.

ARCHITECT
TURNER + ASSOCIATES ARCHITECTS
LEVEL 1, 410 CROWN STREET
SURRY HILLS, NSW 2010
PH: (02) 8668 0000 FAX: (02) 8668 0088


PROJECT
PARKVIEW PLACE - BUILDING B
3 MURRAY ROSE AVENUE, SYDNEY OLYMPIC PARK

UNIT 7 43-51 COLLEGE ST
GLADESVILLE 2111
TEL: 9879 3144
FAX: 9879 3244

J & M GROUP
HYDRAULIC & FIRE SERVICES CONSULTANTS


DRAWING TITLE
**HYDRAULIC SERVICES
UPPER GROUND FLOOR
STORMWATER
DESIGN**

SCALE 1:100
DRAWN OC
CHECKED MC
DATE 05/09/12
PROJECT No 1213
DRAWING No H5506
REVISION B

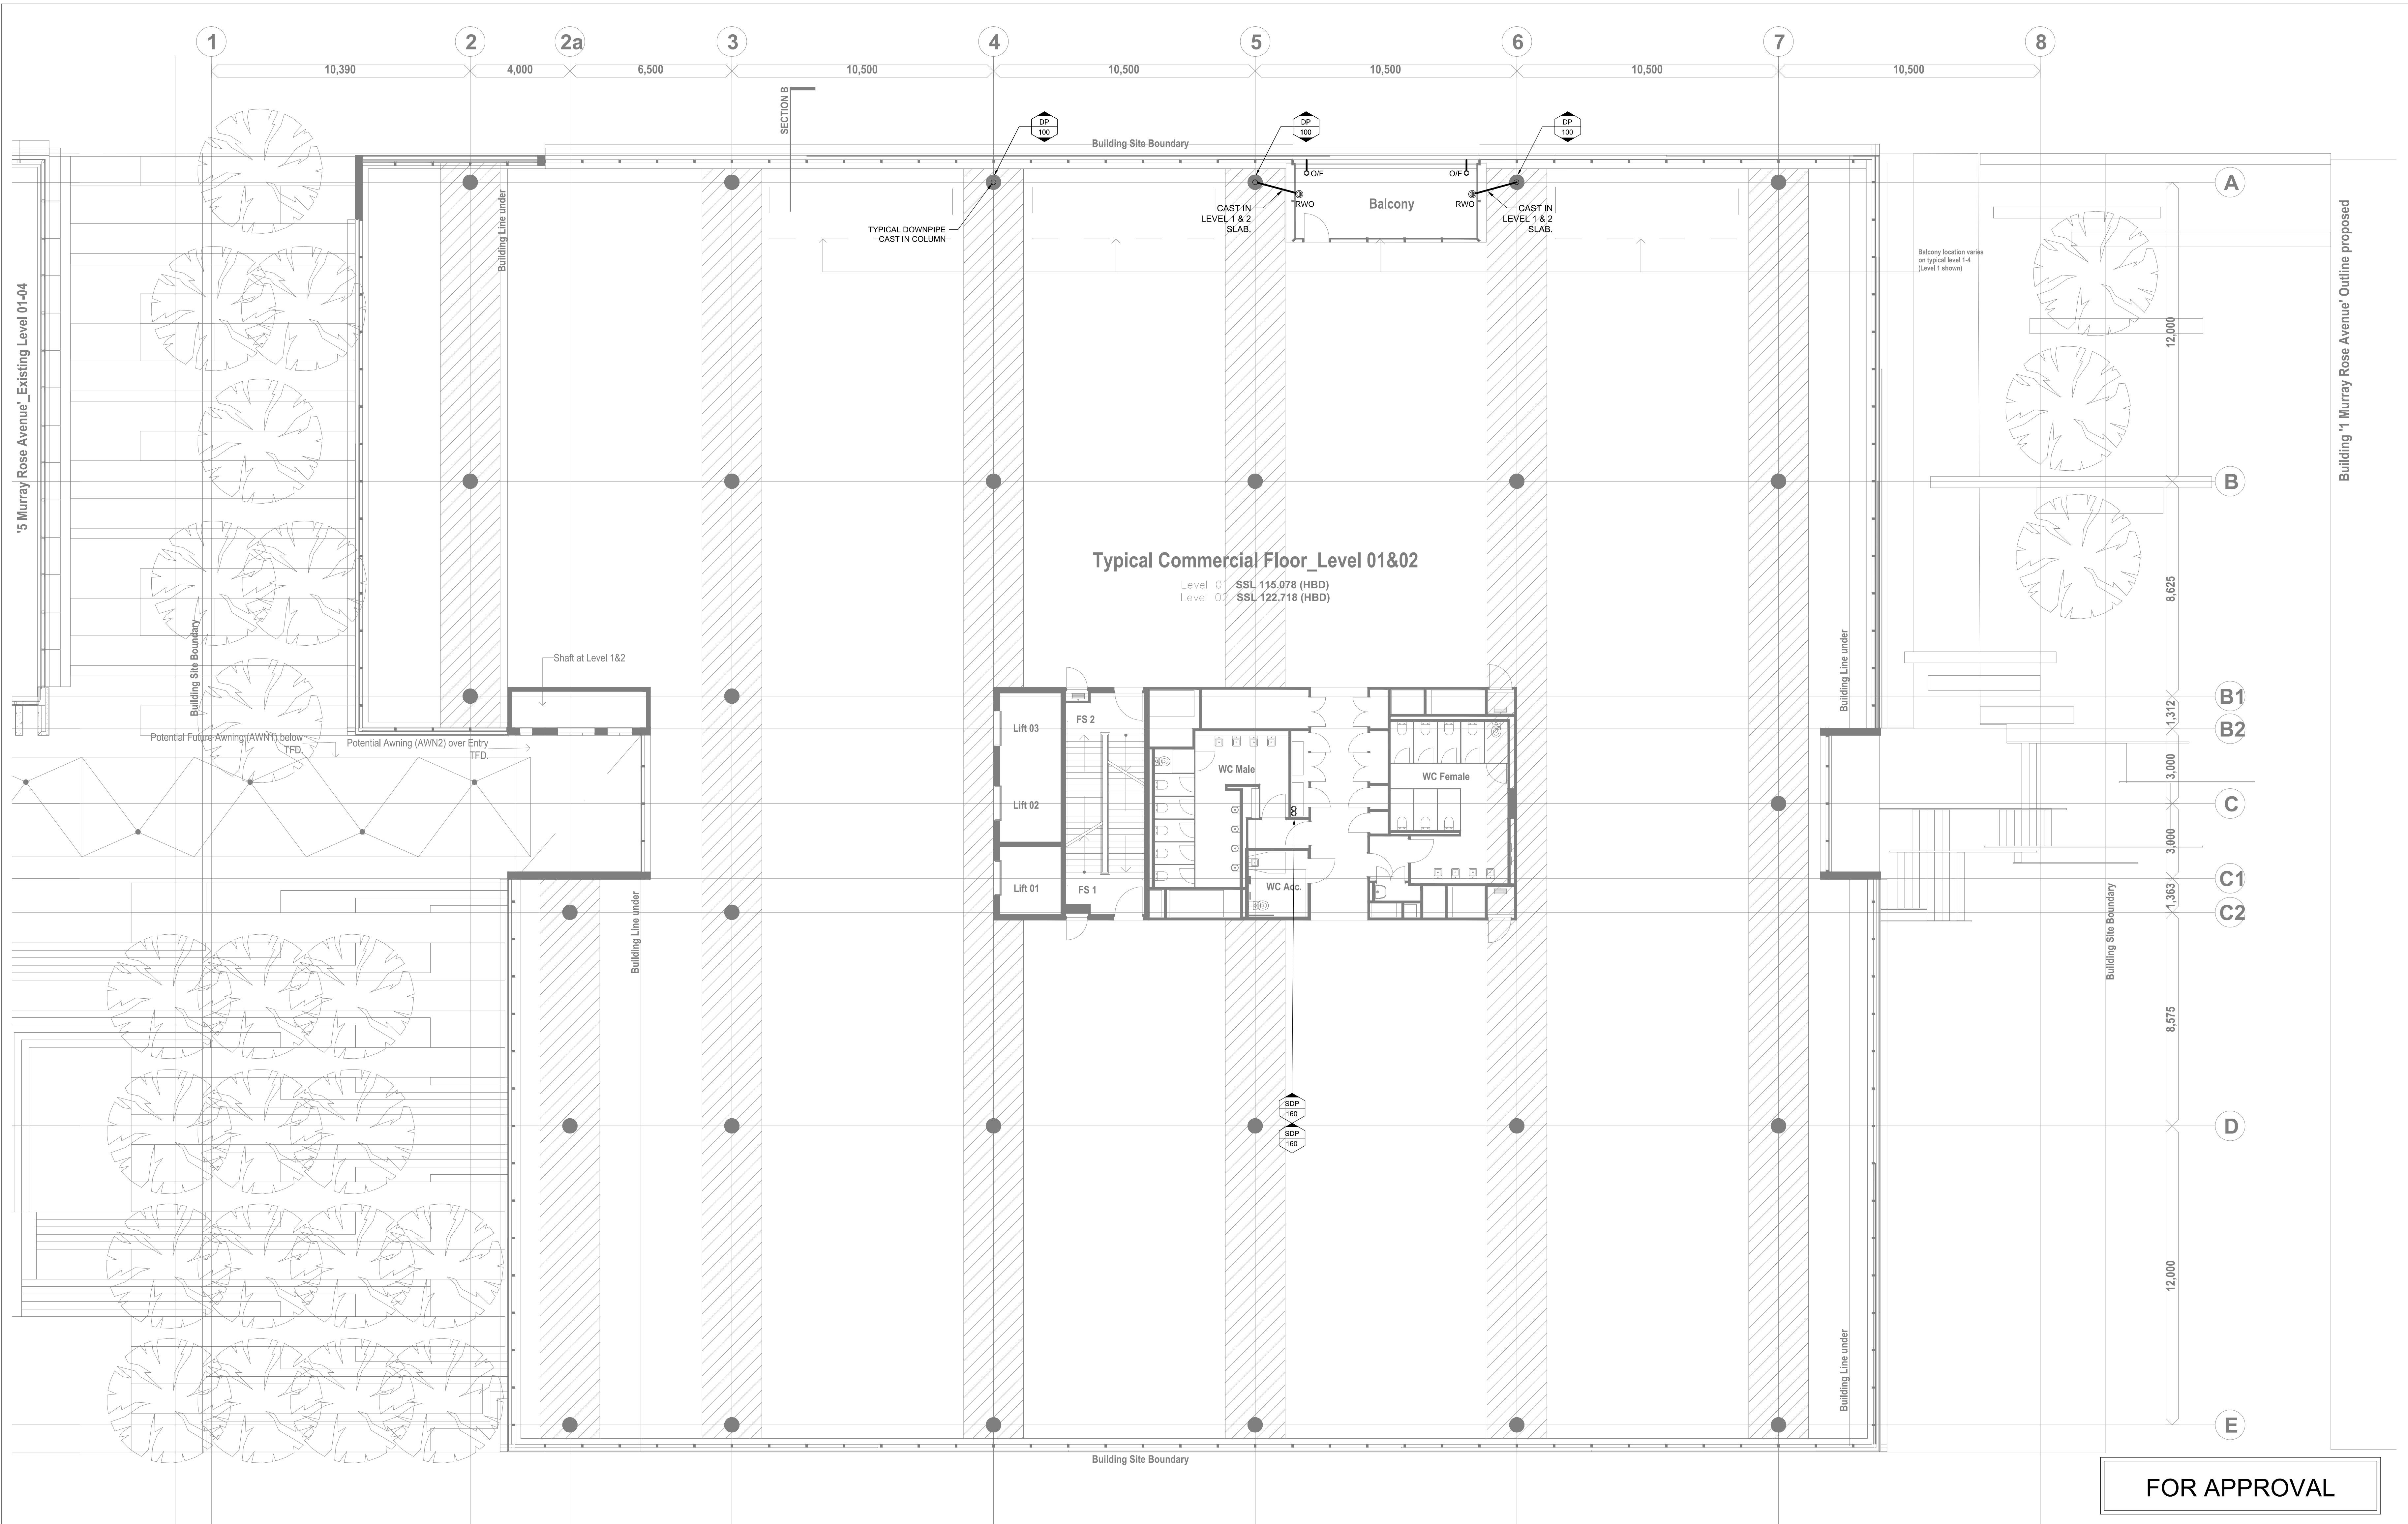

FOR APPROVAL

Contractor is to verify all dimensions on site.
Report discrepancies to the engineer for decision before
proceeding with the work.
Work to figured dimensions, do not scale drawings.
This drawing is copy right and must not be used or
copied without authority.
All setbacks shall be to latest architectural drawings.

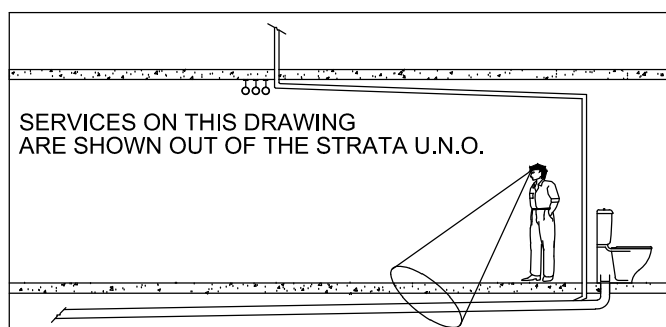

QUALITY CONTROL		
DATE:	DWG No	REV/ DATE
DISCIPLINE		
ARCHITECTURAL		
STRUCTURAL		
MECHANICAL		
ELECTRICAL		
HYDRAULIC		
FIRE		
NAME		
SIGNED		

REV	DESCRIPTION	DATE
A	PRELIMINARY	03.08.12
B	FOR APPROVAL	05.09.12

CLIENT
BOVIS LEND LEASE
30 THE BOND, 30 HICKSON ROAD
MILLERS POINT, NSW 2000.
PH: (02) 9236 6111.

ARCHITECT
TURNER + ASSOCIATES ARCHITECTS
LEVEL 1, 410 CROWN STREET
SURREY HILLS, NSW 2010
PH: (02) 8668 0000 FAX: (02) 8668 0088



PROJECT
PARKVIEW PLACE - BUILDING B
3 MURRAY ROSE AVENUE, SYDNEY OLYMPIC PARK

UNIT 7 43-51 COLLEGE ST
GLADESVILLE 2111
TEL: 9879 3144
FAX: 9879 3244




J & M GROUP PTY LTD
HYDRAULIC & FIRE SERVICES CONSULTANTS


DRAWING TITLE
HYDRAULIC SERVICES

**LEVEL 1 & 2
STORMWATER
DESIGN**

SCALE	DRAWN	CHECKED	DATE
1:100	OC	MC	05/09/12
PROJECT No	DRAWING No	REVISION	
1213	H5507	B	

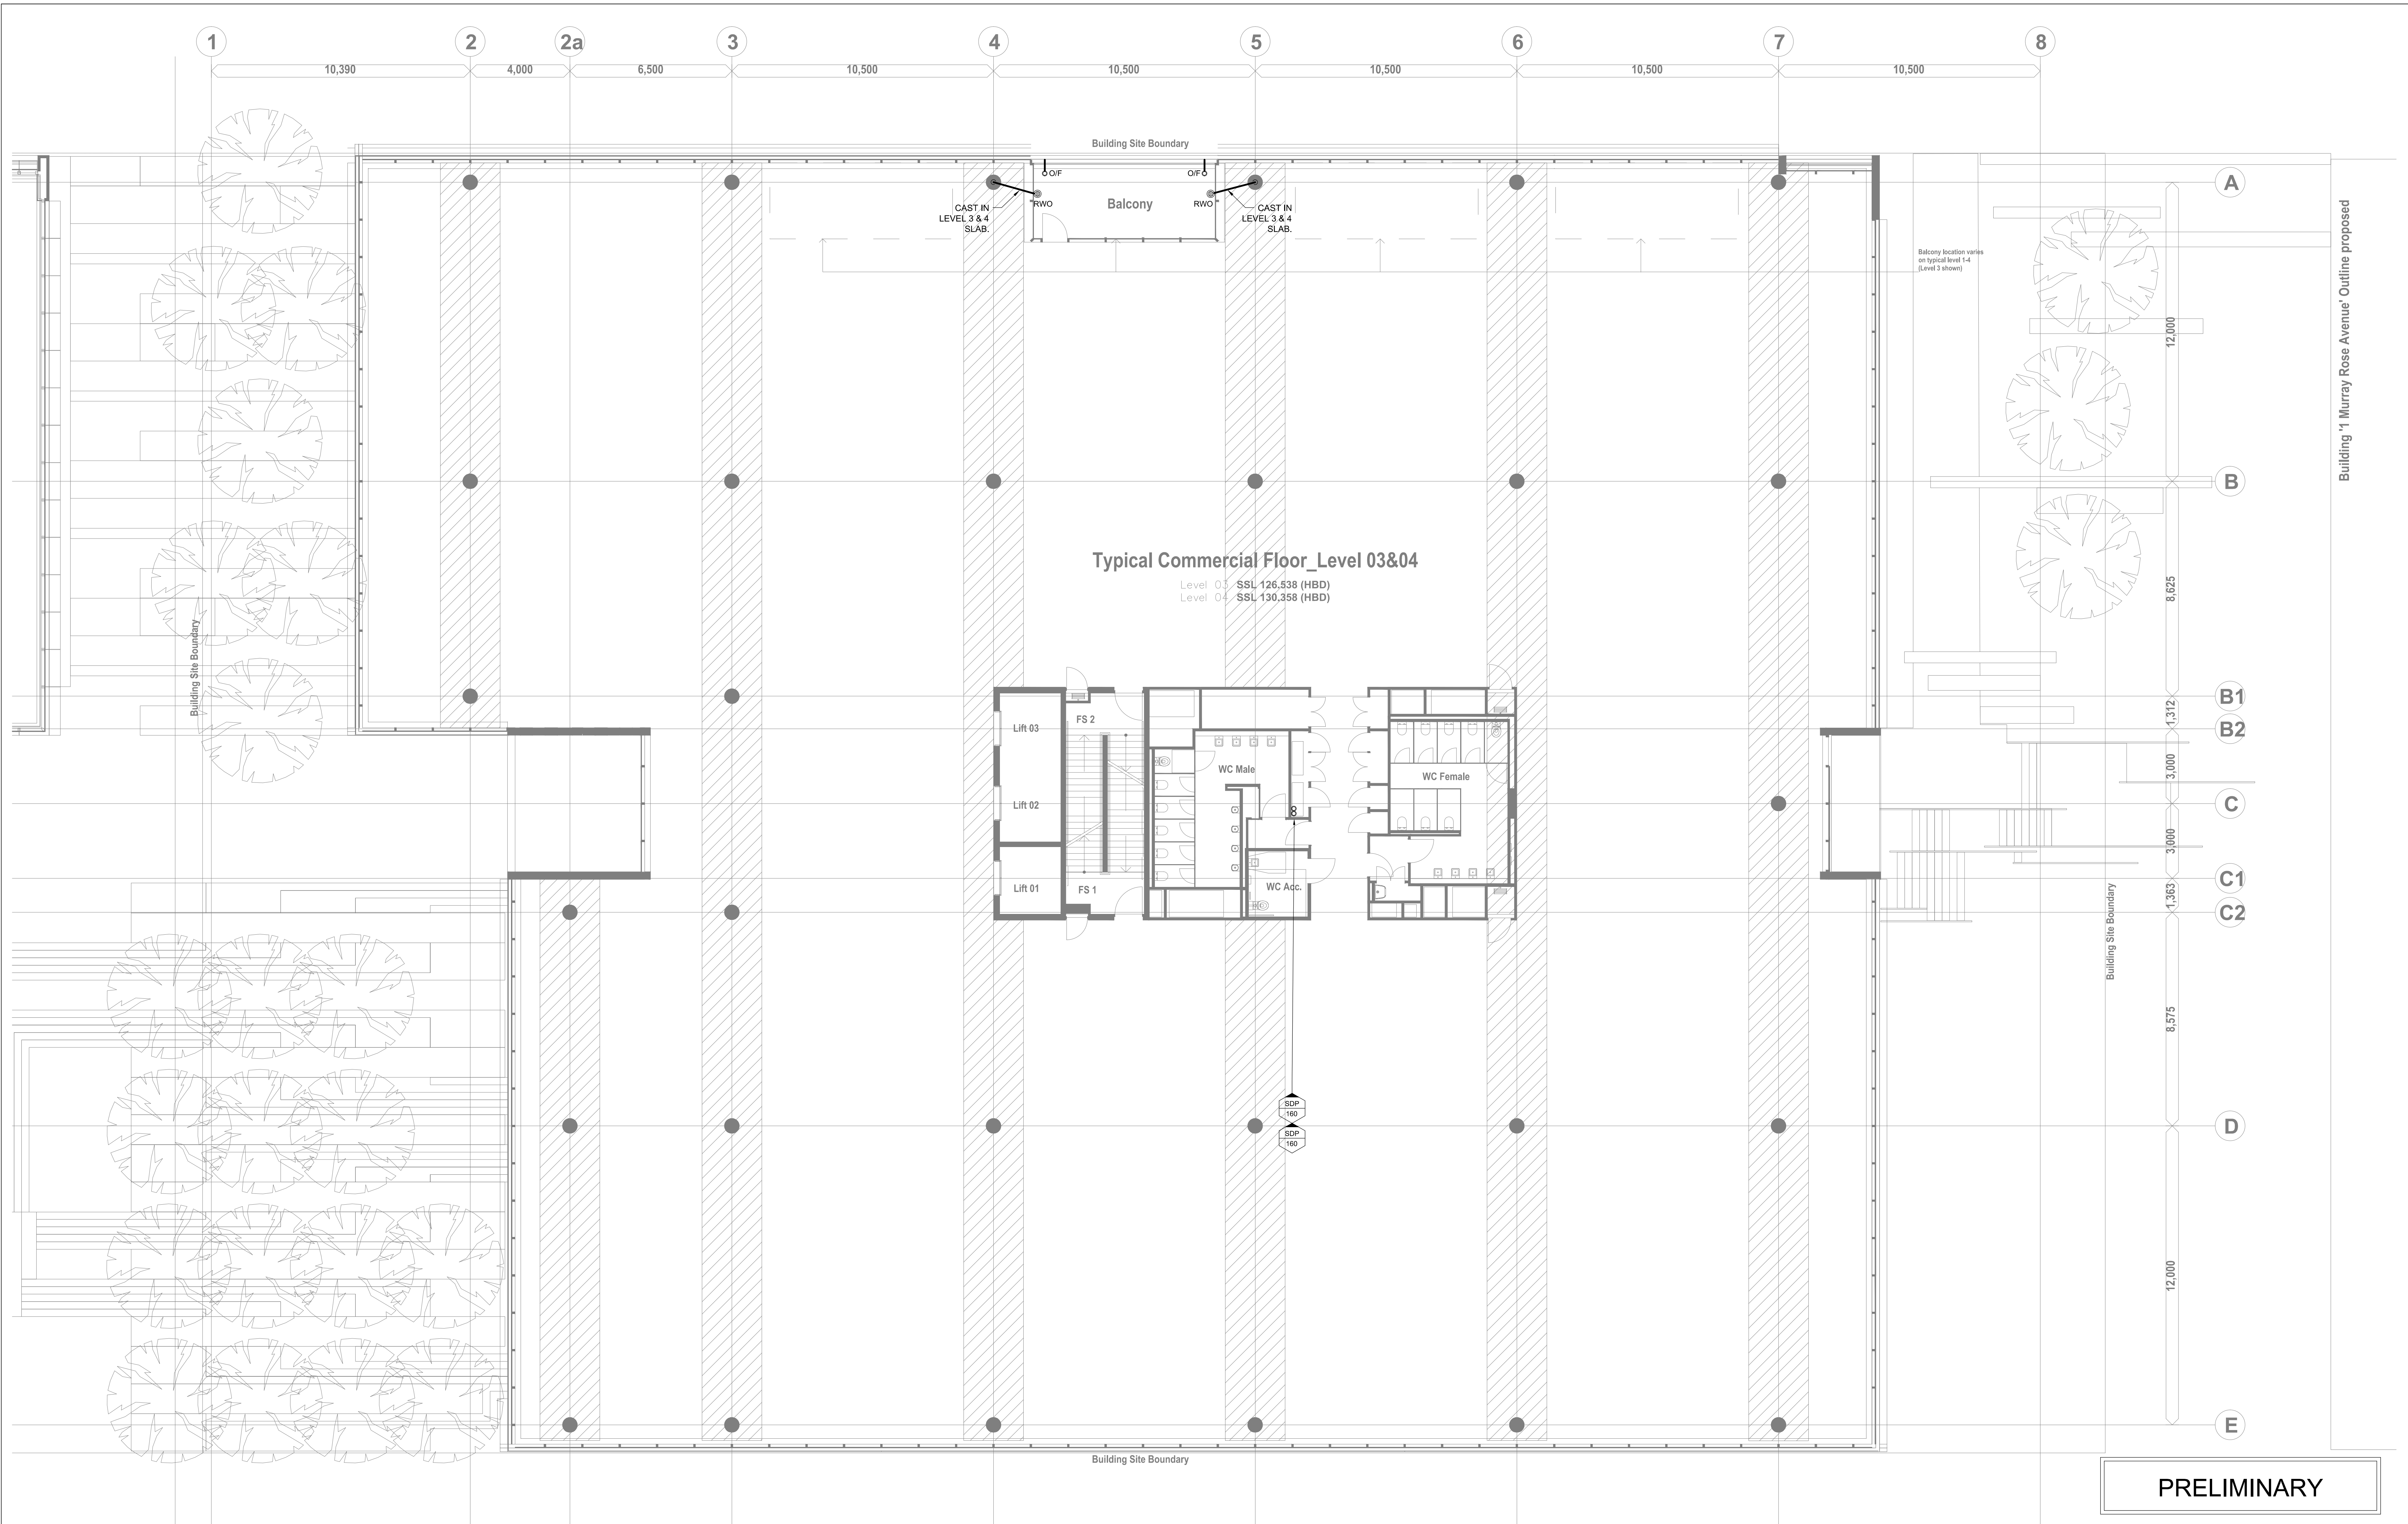

Contractor is to verify all dimensions on site.
Report discrepancies to the engineer for decision before
proceeding with the work.
Work to figured dimensions, do not scale drawings.
This drawing is copy right and must not be used or
copied without authority.
All setbacks shall be to latest architectural drawings.

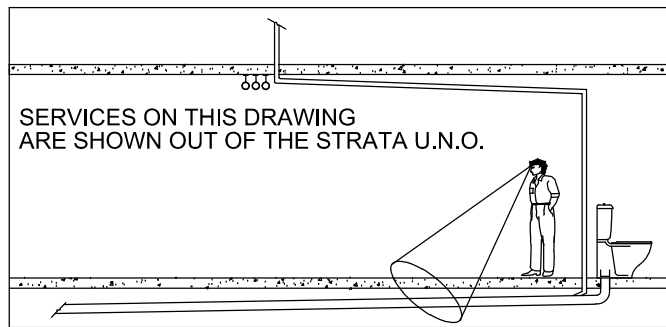

QUALITY CONTROL		
DATE:	DWG No	REV/DATE
DISCIPLINE		
ARCHITECTURAL		
STRUCTURAL		
MECHANICAL		
ELECTRICAL		
HYDRAULIC		
FIRE		
NAME		
SIGNED		

REV	DESCRIPTION	DATE
A	PRELIMINARY	03.08.12

CLIENT
BOVIS LEND LEASE
30 THE BOND, 30 HICKSON ROAD
MILLERS POINT, NSW 2000.
PH: (02) 9236 6111.

ARCHITECT
TURNER + ASSOCIATES ARCHITECTS
LEVEL 1, 410 CROWN STREET
SURRY HILLS, NSW 2010
PH: (02) 8668 0000 FAX: (02) 8668 0088



PROJECT
PARKVIEW PLACE - BUILDING B
3 MURRAY ROSE AVENUE, SYDNEY OLYMPIC PARK

UNIT 7 43-51 COLLEGE ST
GLADESVILLE 2111
TEL: 9879 3144
FAX: 9879 3244




J & M GROUP PTY LTD
HYDRAULIC & FIRE SERVICES CONSULTANTS


DRAWING TITLE
HYDRAULIC SERVICES

**LEVEL 3 & 4
STORMWATER
DESIGN**

SCALE	DRAWN	CHECKED	DATE
1:100	OC	MC	03/08/12
PROJECT No	DRAWING No	REVISION	
1213	H5508	A	

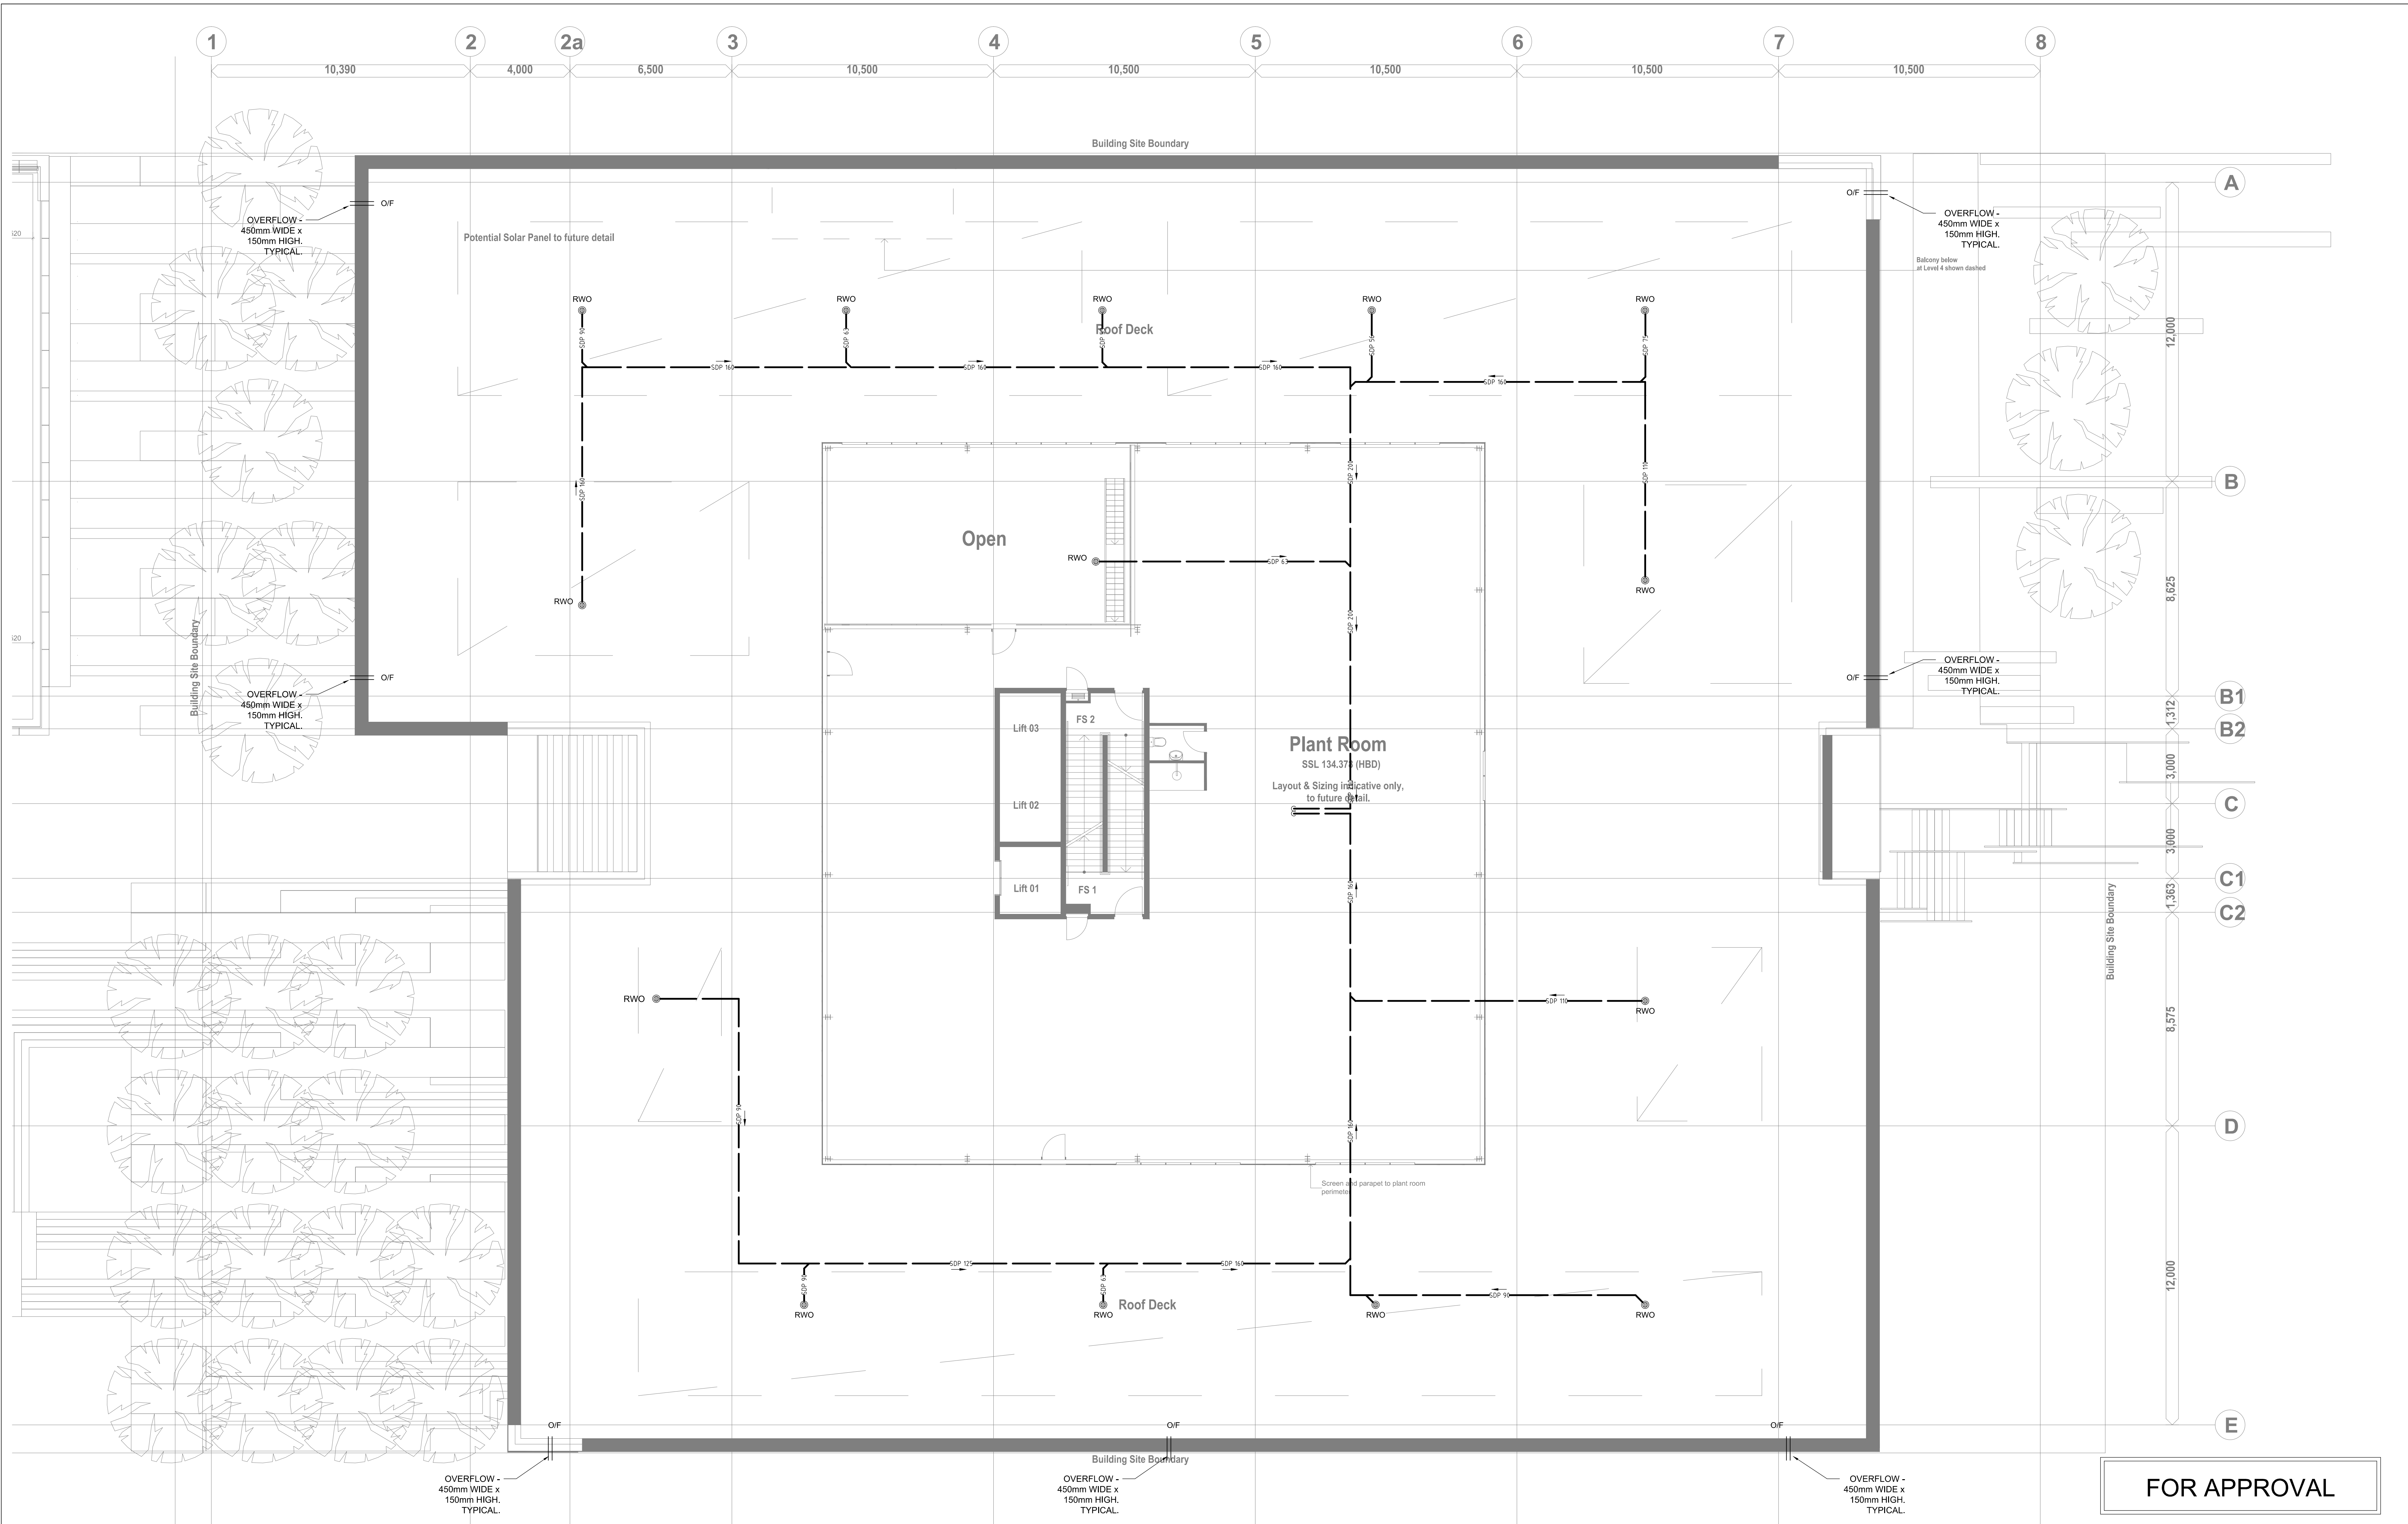

Contractor is to verify all dimensions on site.
Report discrepancies to the engineer for decision before
proceeding with the work.
Work to figured dimensions, do not scale drawings.
This drawing is copy right and must not be used or
copied without authority.
All setbacks shall be to latest architectural drawings.

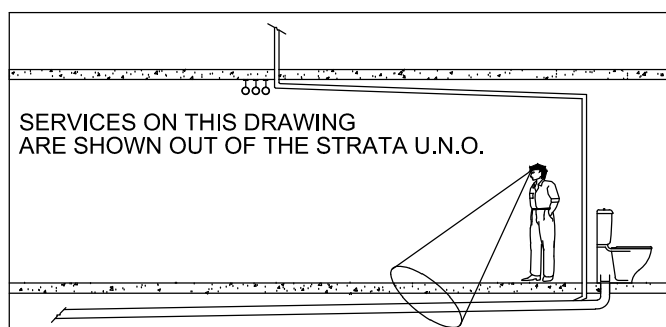

QUALITY CONTROL		
DATE:	DWG No	REV/ DATE
DISCIPLINE		
STRUCTURAL		
MECHANICAL		
ELECTRICAL		
HYDRAULIC		
FIRE		
NAME		
SIGNED		

REV	DESCRIPTION	DATE
A	PRELIMINARY	03.08.12
B	FOR APPROVAL	05.09.12

CLIENT
BOVIS LEND LEASE
30 THE BOND, 30 HICKSON ROAD
MILLERS POINT, NSW 2000.
PH: (02) 9236 6111.

ARCHITECT
TURNER + ASSOCIATES ARCHITECTS
LEVEL 1, 410 CROWN STREET
SURRY HILLS, NSW 2010
PH: (02) 8668 0000 FAX: (02) 8668 0088


PROJECT
PARKVIEW PLACE - BUILDING B
3 MURRAY ROSE AVENUE, SYDNEY OLYMPIC PARK

UNIT 7 43-51 COLLEGE ST
GLADESVILLE 2111
TEL: 9879 3144
FAX: 9879 3244


J & M GROUP
HYDRAULIC & FIRE SERVICES CONSULTANTS

DRAWING TITLE
**HYDRAULIC SERVICES
PLANT LEVEL
STORMWATER
DESIGN**

SCALE 1:100
DRAWN OC
CHECKED MC
DATE 05/09/12
PROJECT No 1213
DRAWING No H5509
REVISION B

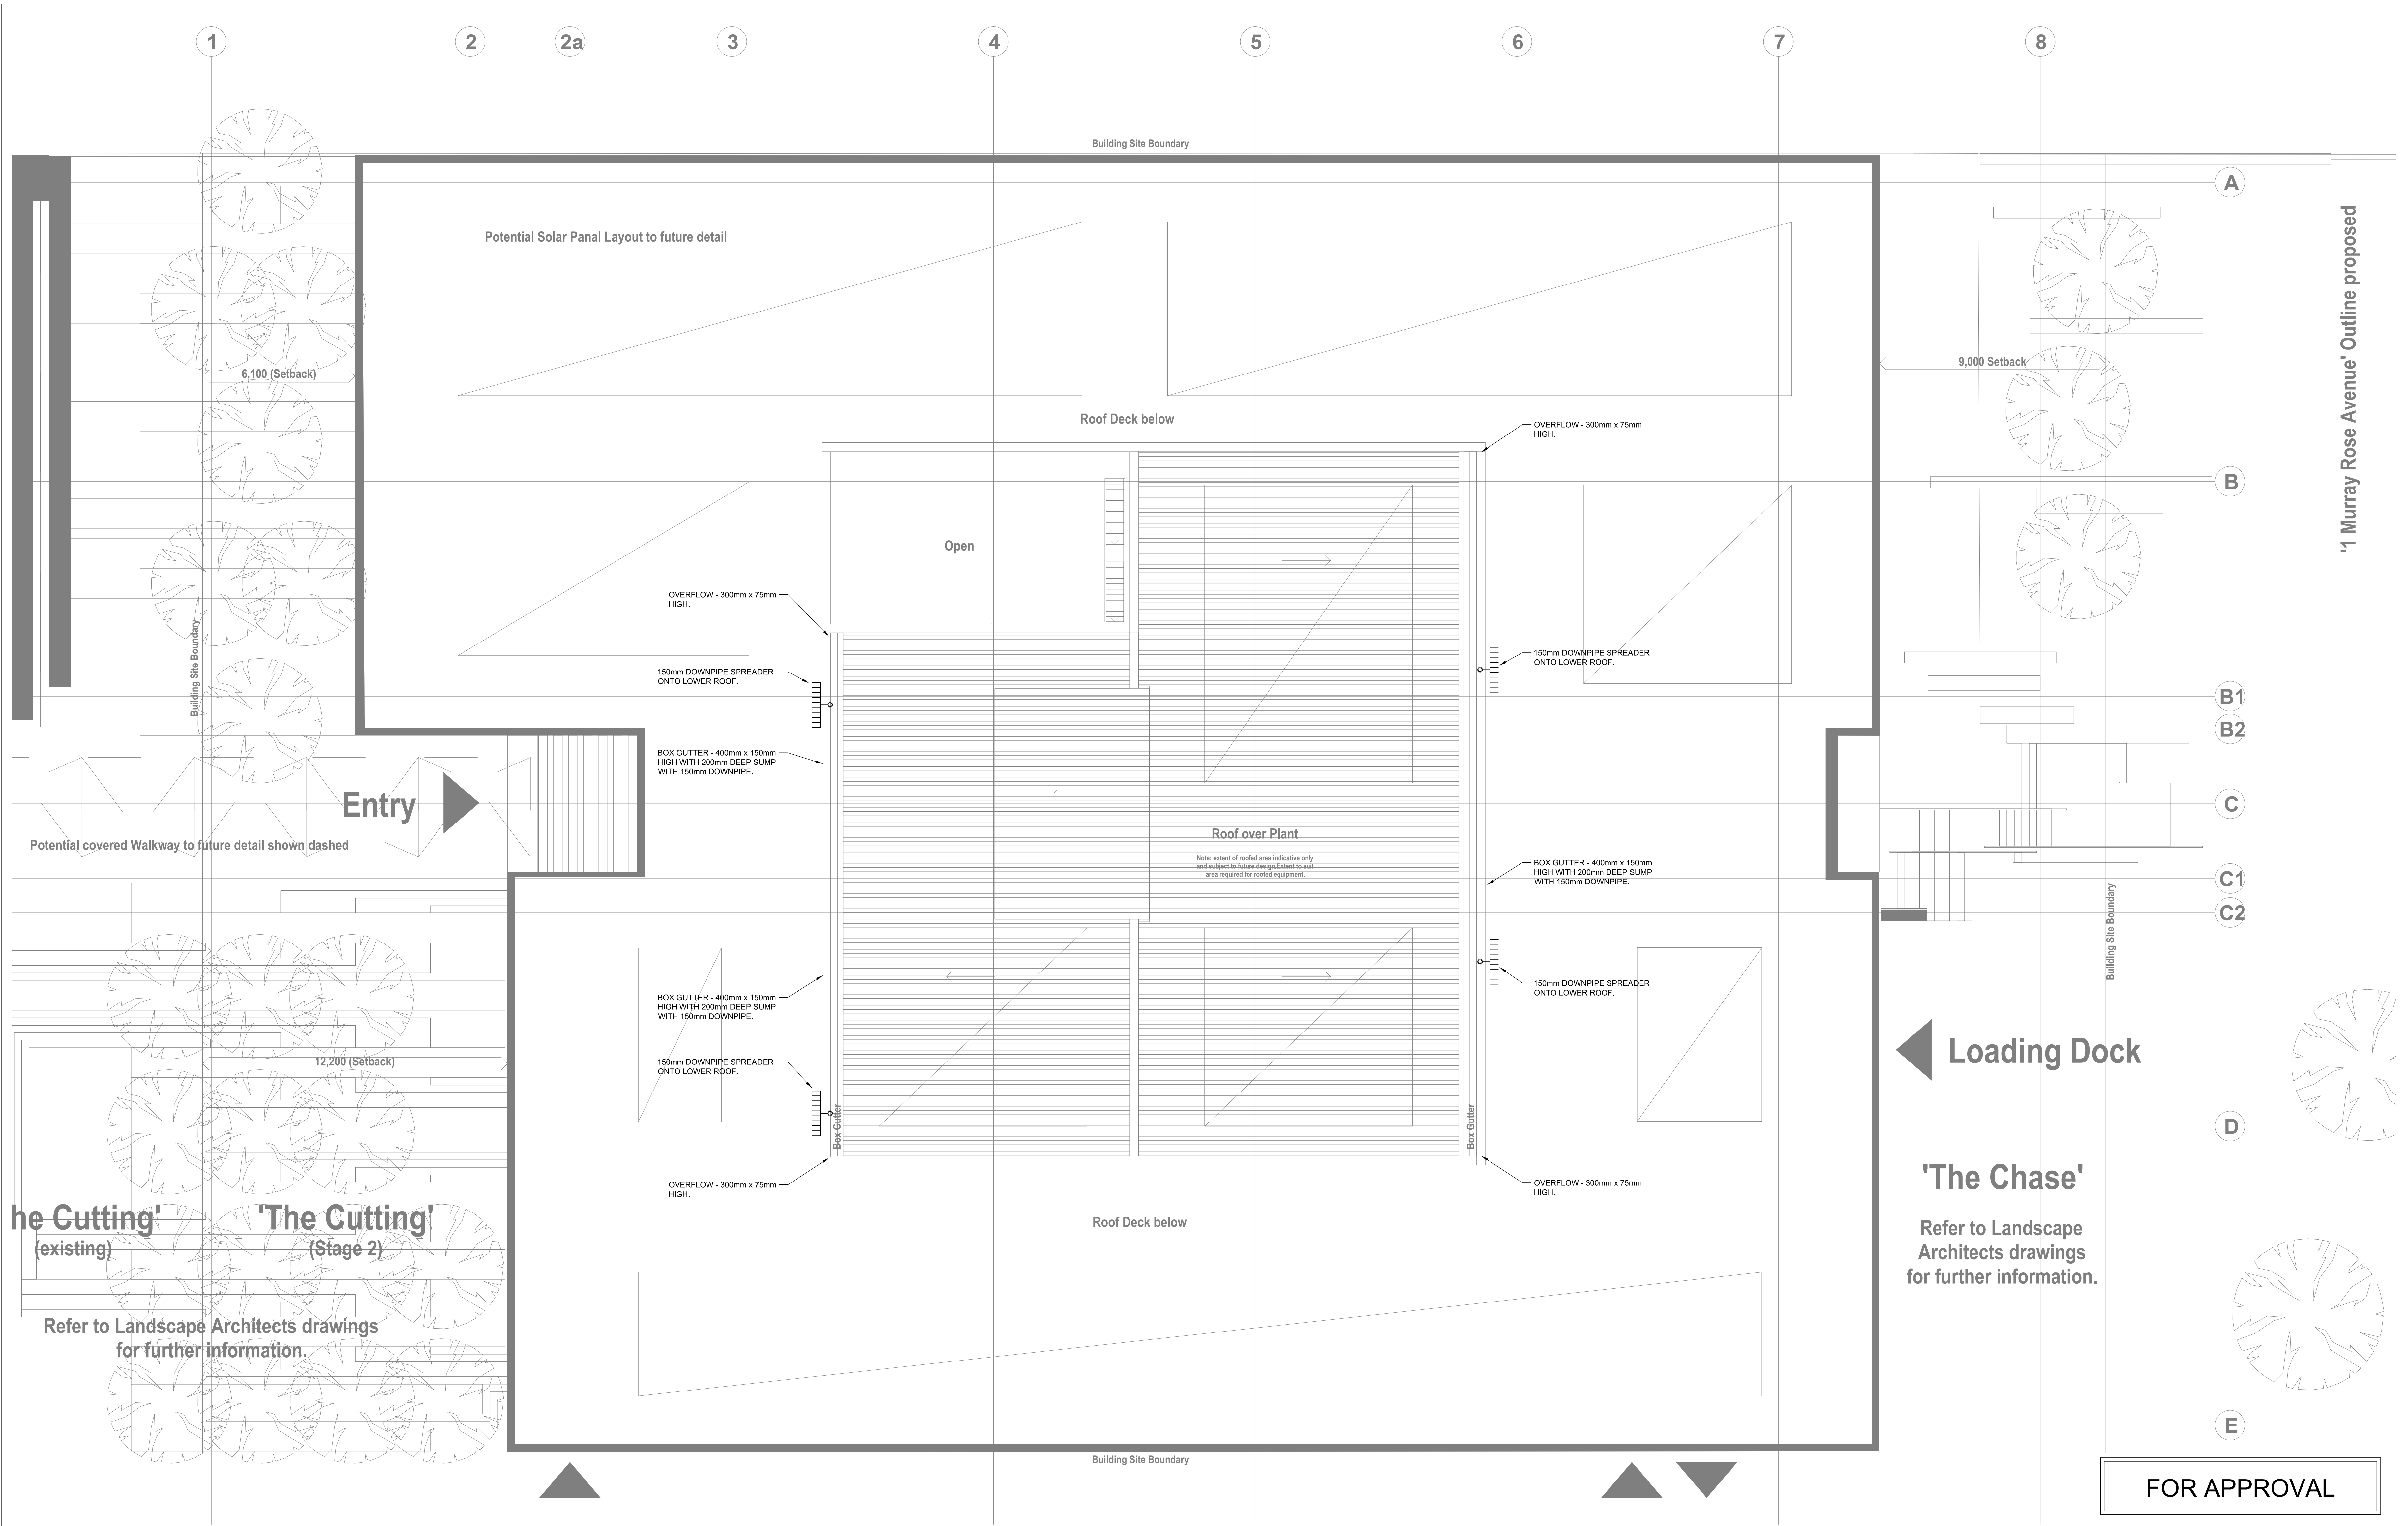

Contractor is to verify all dimensions on site.
Report discrepancies to the engineer for decision before
proceeding with the work.
Work to figured dimensions, do not scale drawings.
This drawing is copy right and must not be used or
copied without authority.
All setbacks shall be to latest architectural drawings.

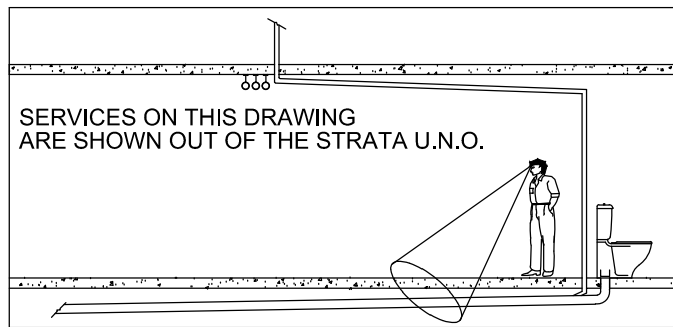

QUALITY CONTROL		
DATE:	DWG No	REV/ DATE
DISCIPLINE		
ARCHITECTURAL		
STRUCTURAL		
MECHANICAL		
ELECTRICAL		
HYDRAULIC		
FIRE		
NAME		
SIGNED		

REV	DESCRIPTION	DATE
A	PRELIMINARY	03.08.12
B	FOR APPROVAL	05.09.12

CLIENT
BOVIS LEND LEASE
30 THE BOND, 30 HICKSON ROAD
MILLERS POINT, NSW 2000.
PH: (02) 9236 6111.

ARCHITECT
TURNER + ASSOCIATES ARCHITECTS
LEVEL 1, 410 CROWN STREET
SURREY HILLS, NSW 2010
PH: (02) 8668 0000 FAX: (02) 8668 0088

PROJECT
PARKVIEW PLACE - BUILDING B
3 MURRAY ROSE AVENUE, SYDNEY OLYMPIC PARK

UNIT 7 43-51 COLLEGE ST
GLADESVILLE 2111
TEL: 9879 3144
FAX: 9879 3244

J & M GROUP
HYDRAULIC & FIRE SERVICES CONSULTANTS

DRAWING TITLE
HYDRAULIC SERVICES
ROOF LEVEL
STORMWATER
DESIGN

SCALE 1:100
DRAWN OC
CHECKED MC
DATE 05/09/12
PROJECT No 1213
DRAWING No H5510
REVISION B