



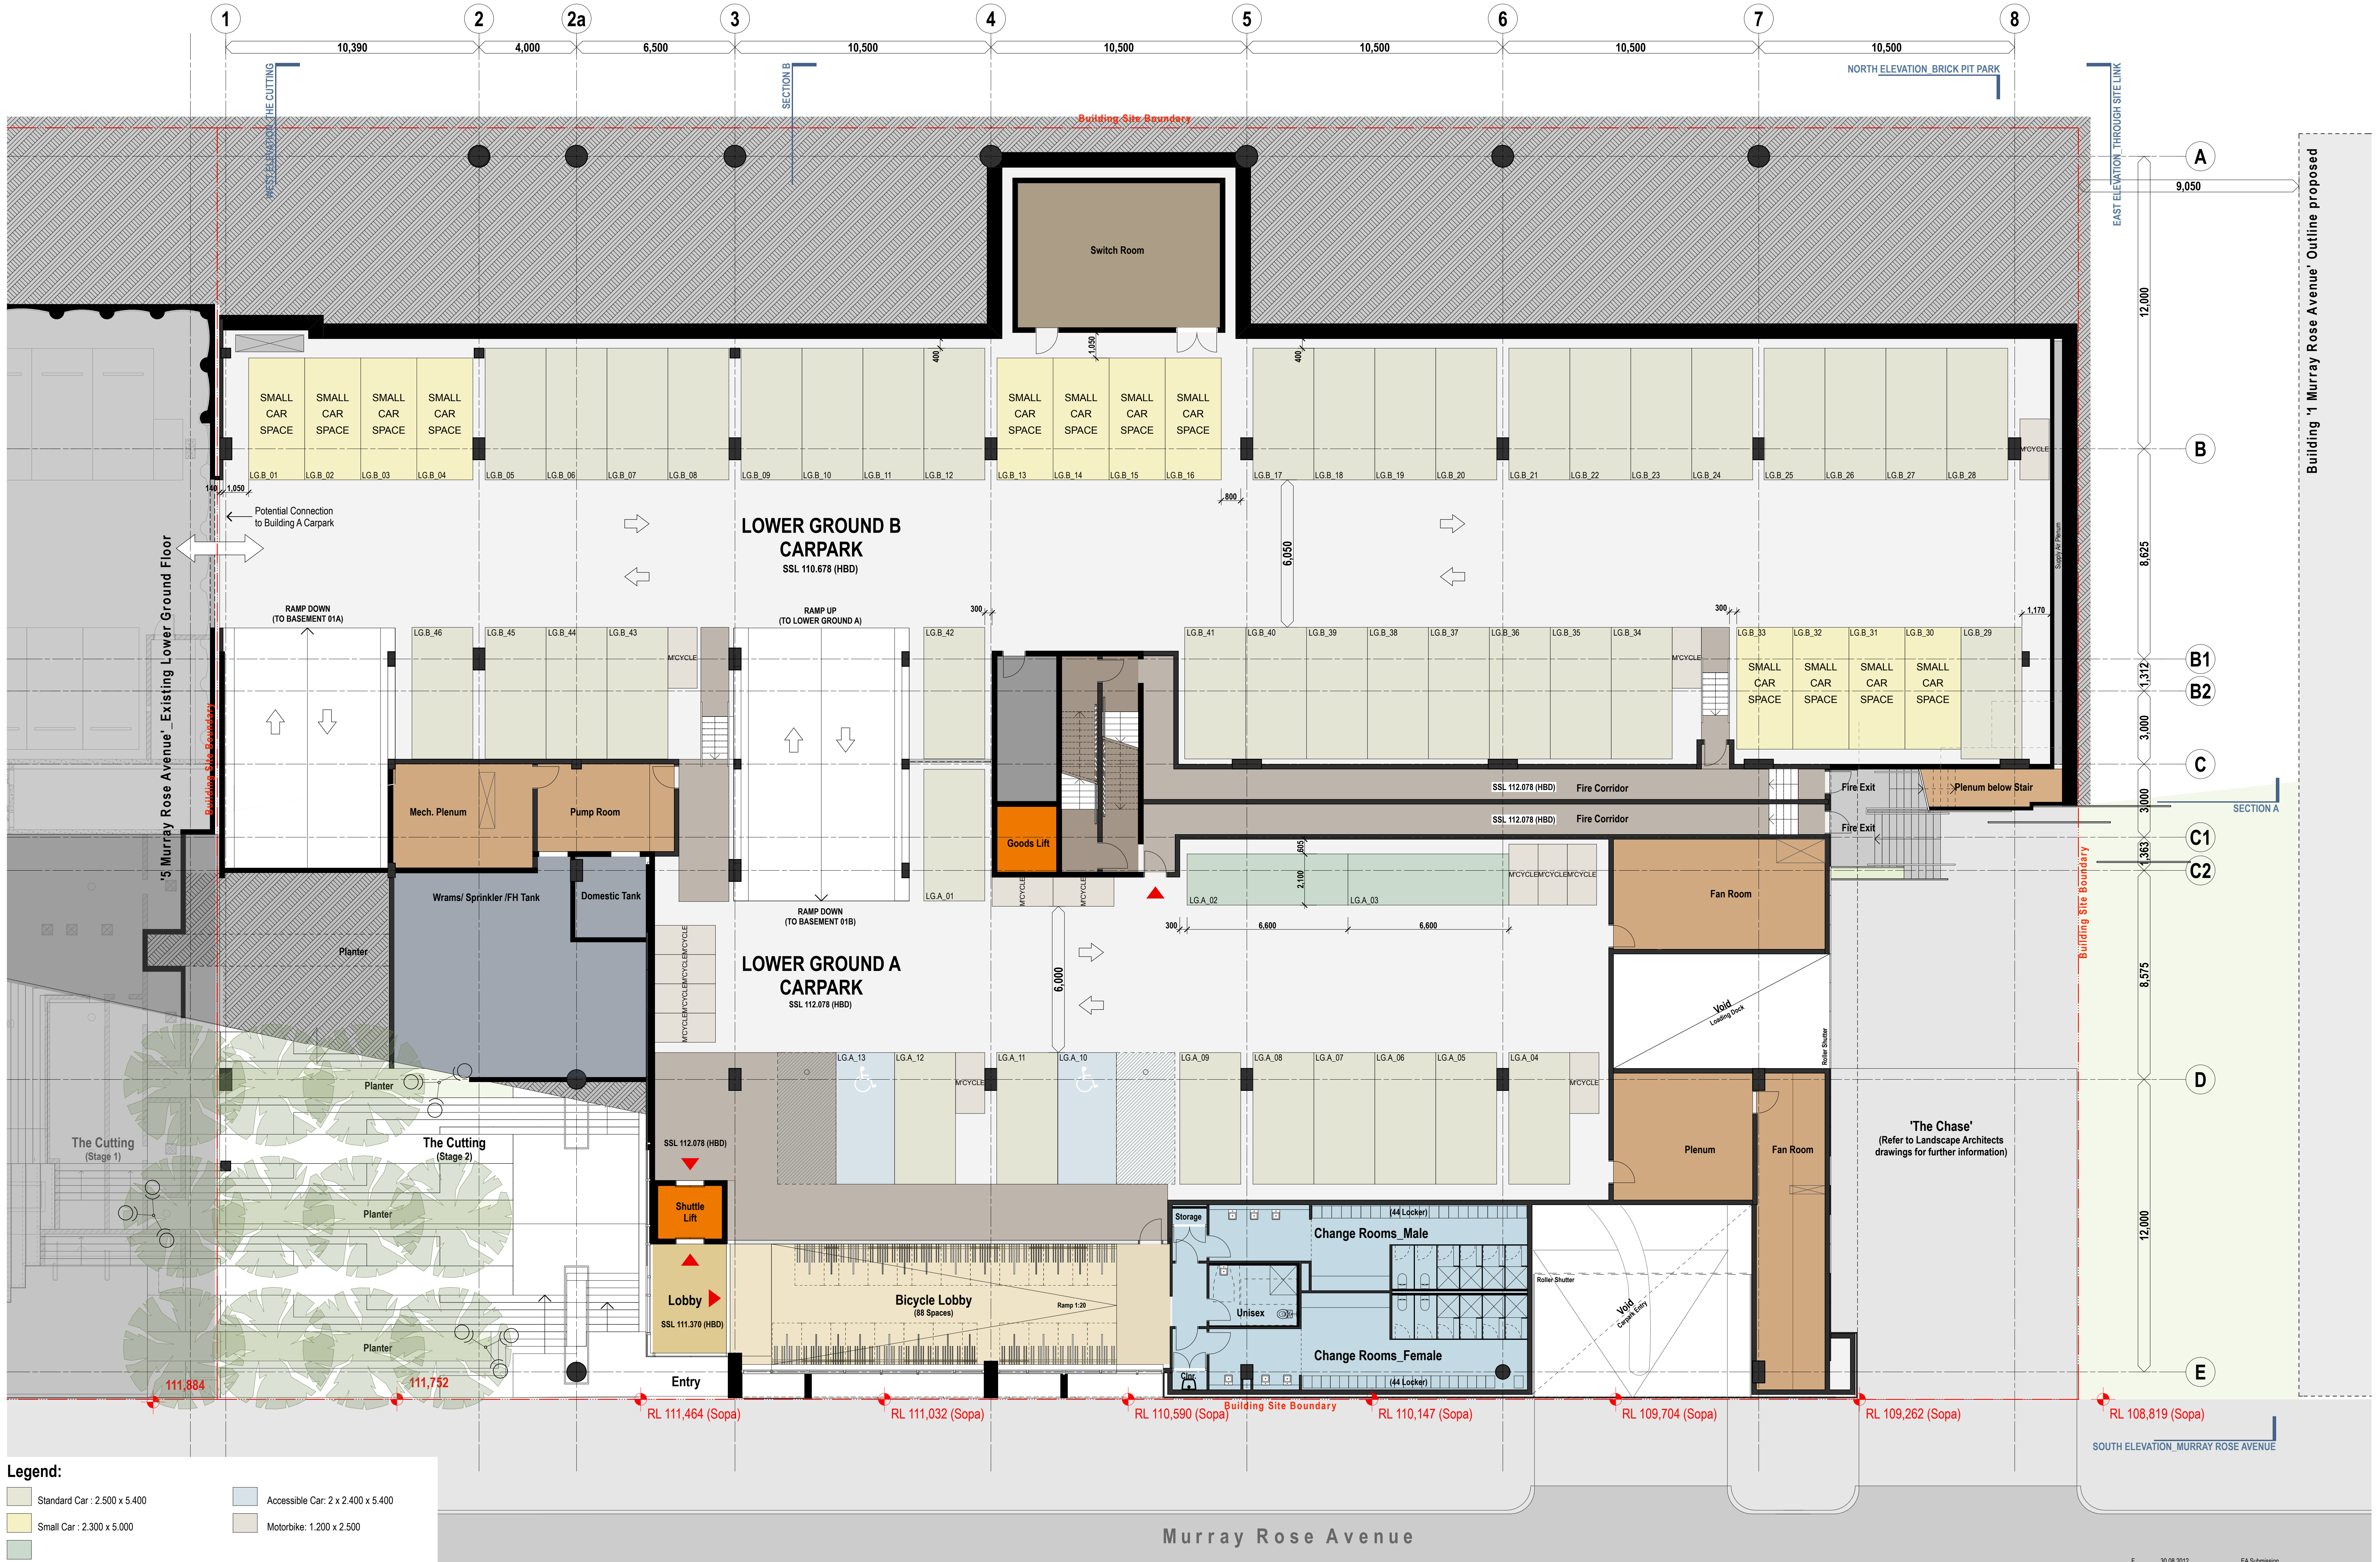



Legend:

Standard Car : 2.500 x 5.400	Accessible Car: 2 x 2.400 x 5.400
Small Car : 2.300 x 5.000	Motorbike: 1.200 x 2.500

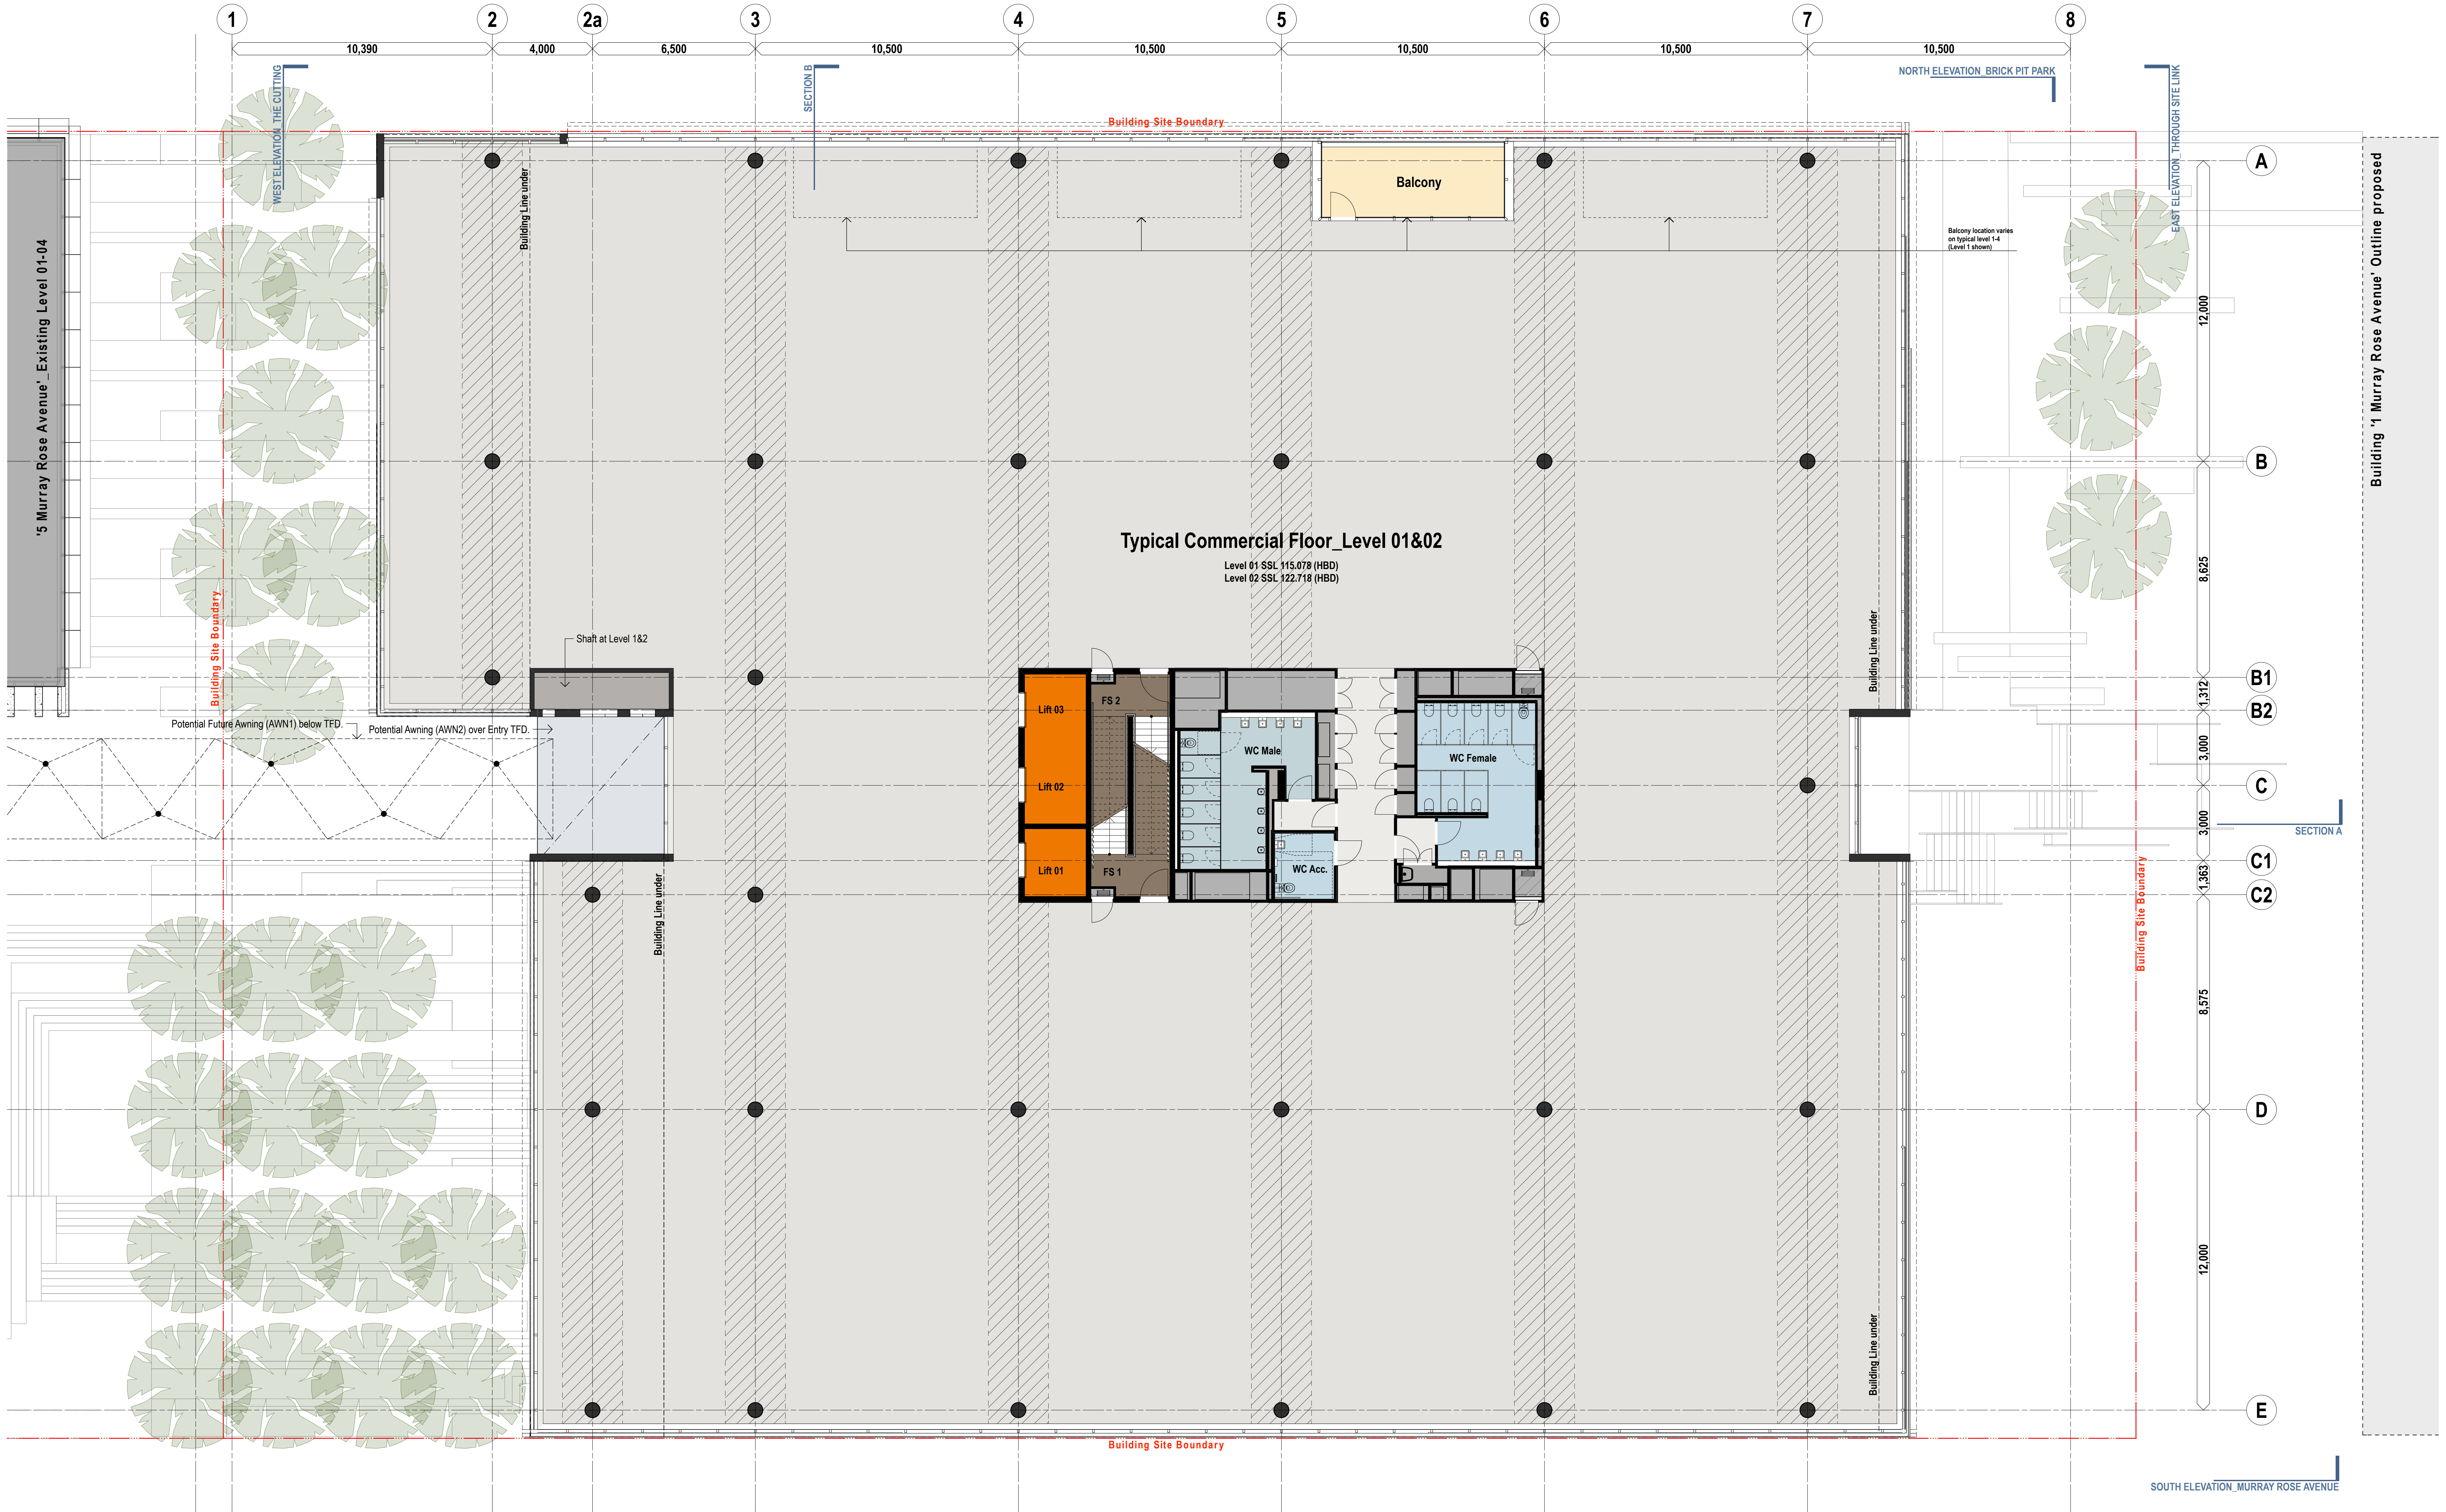



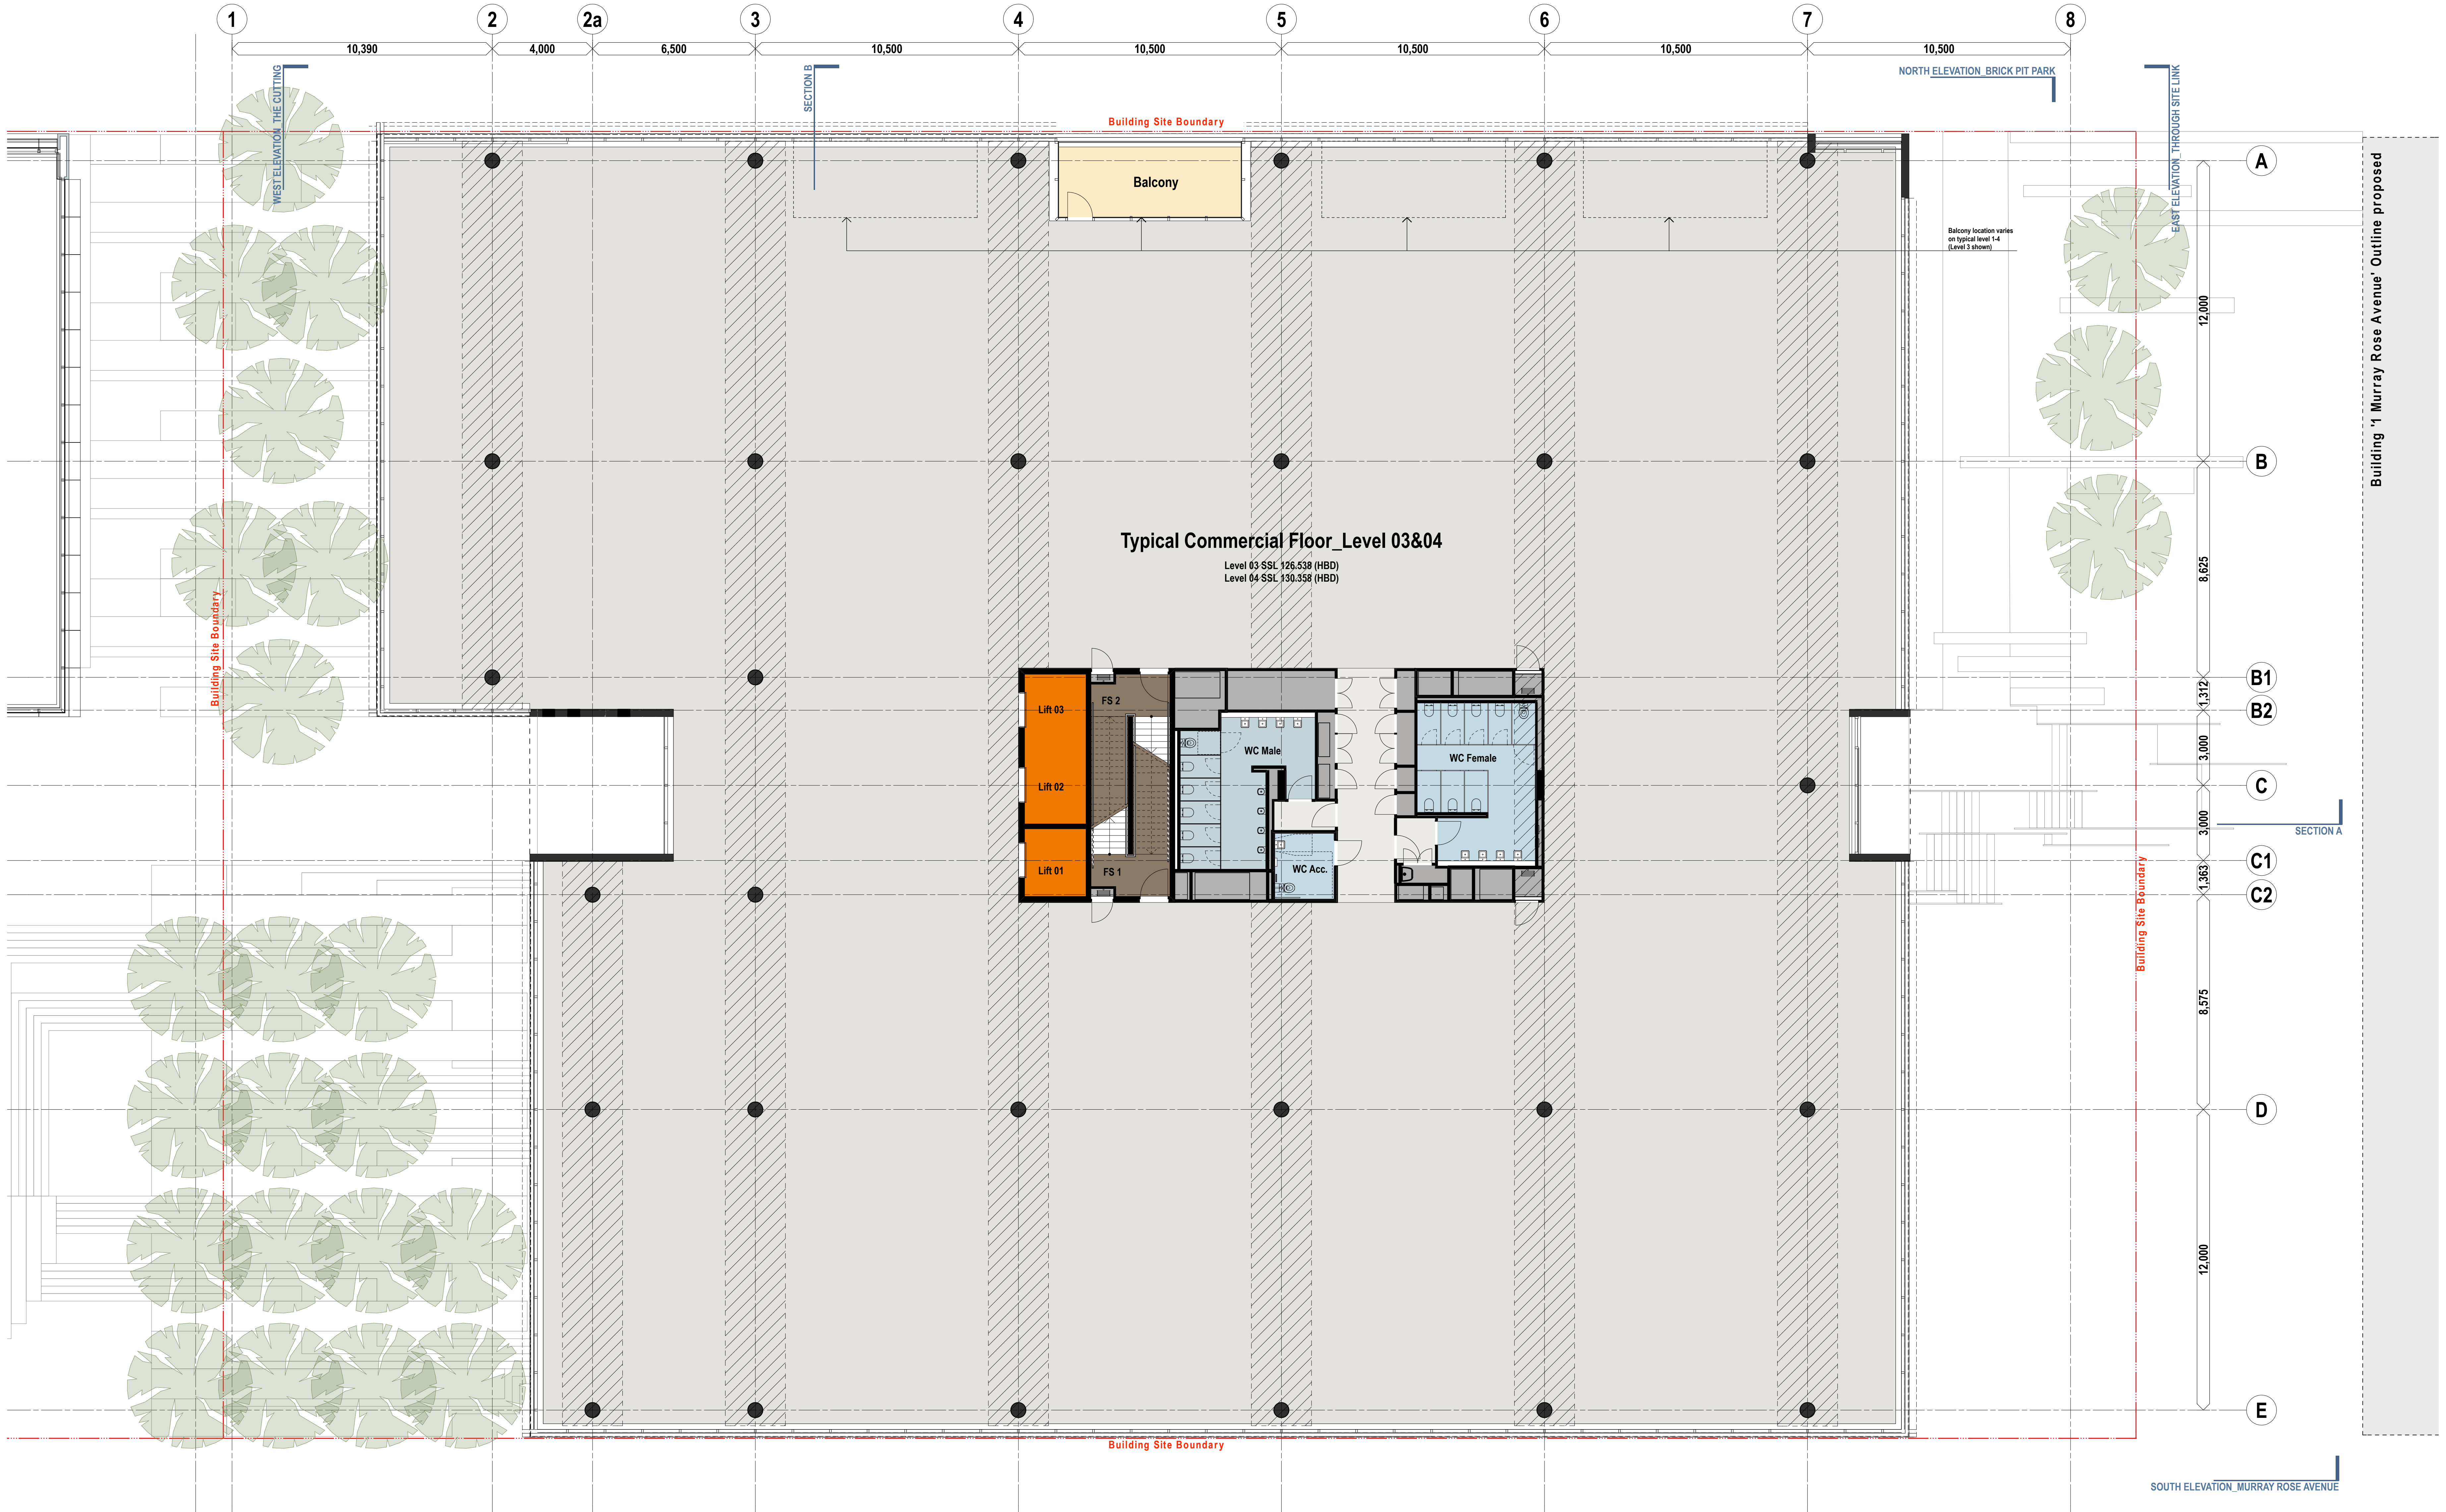

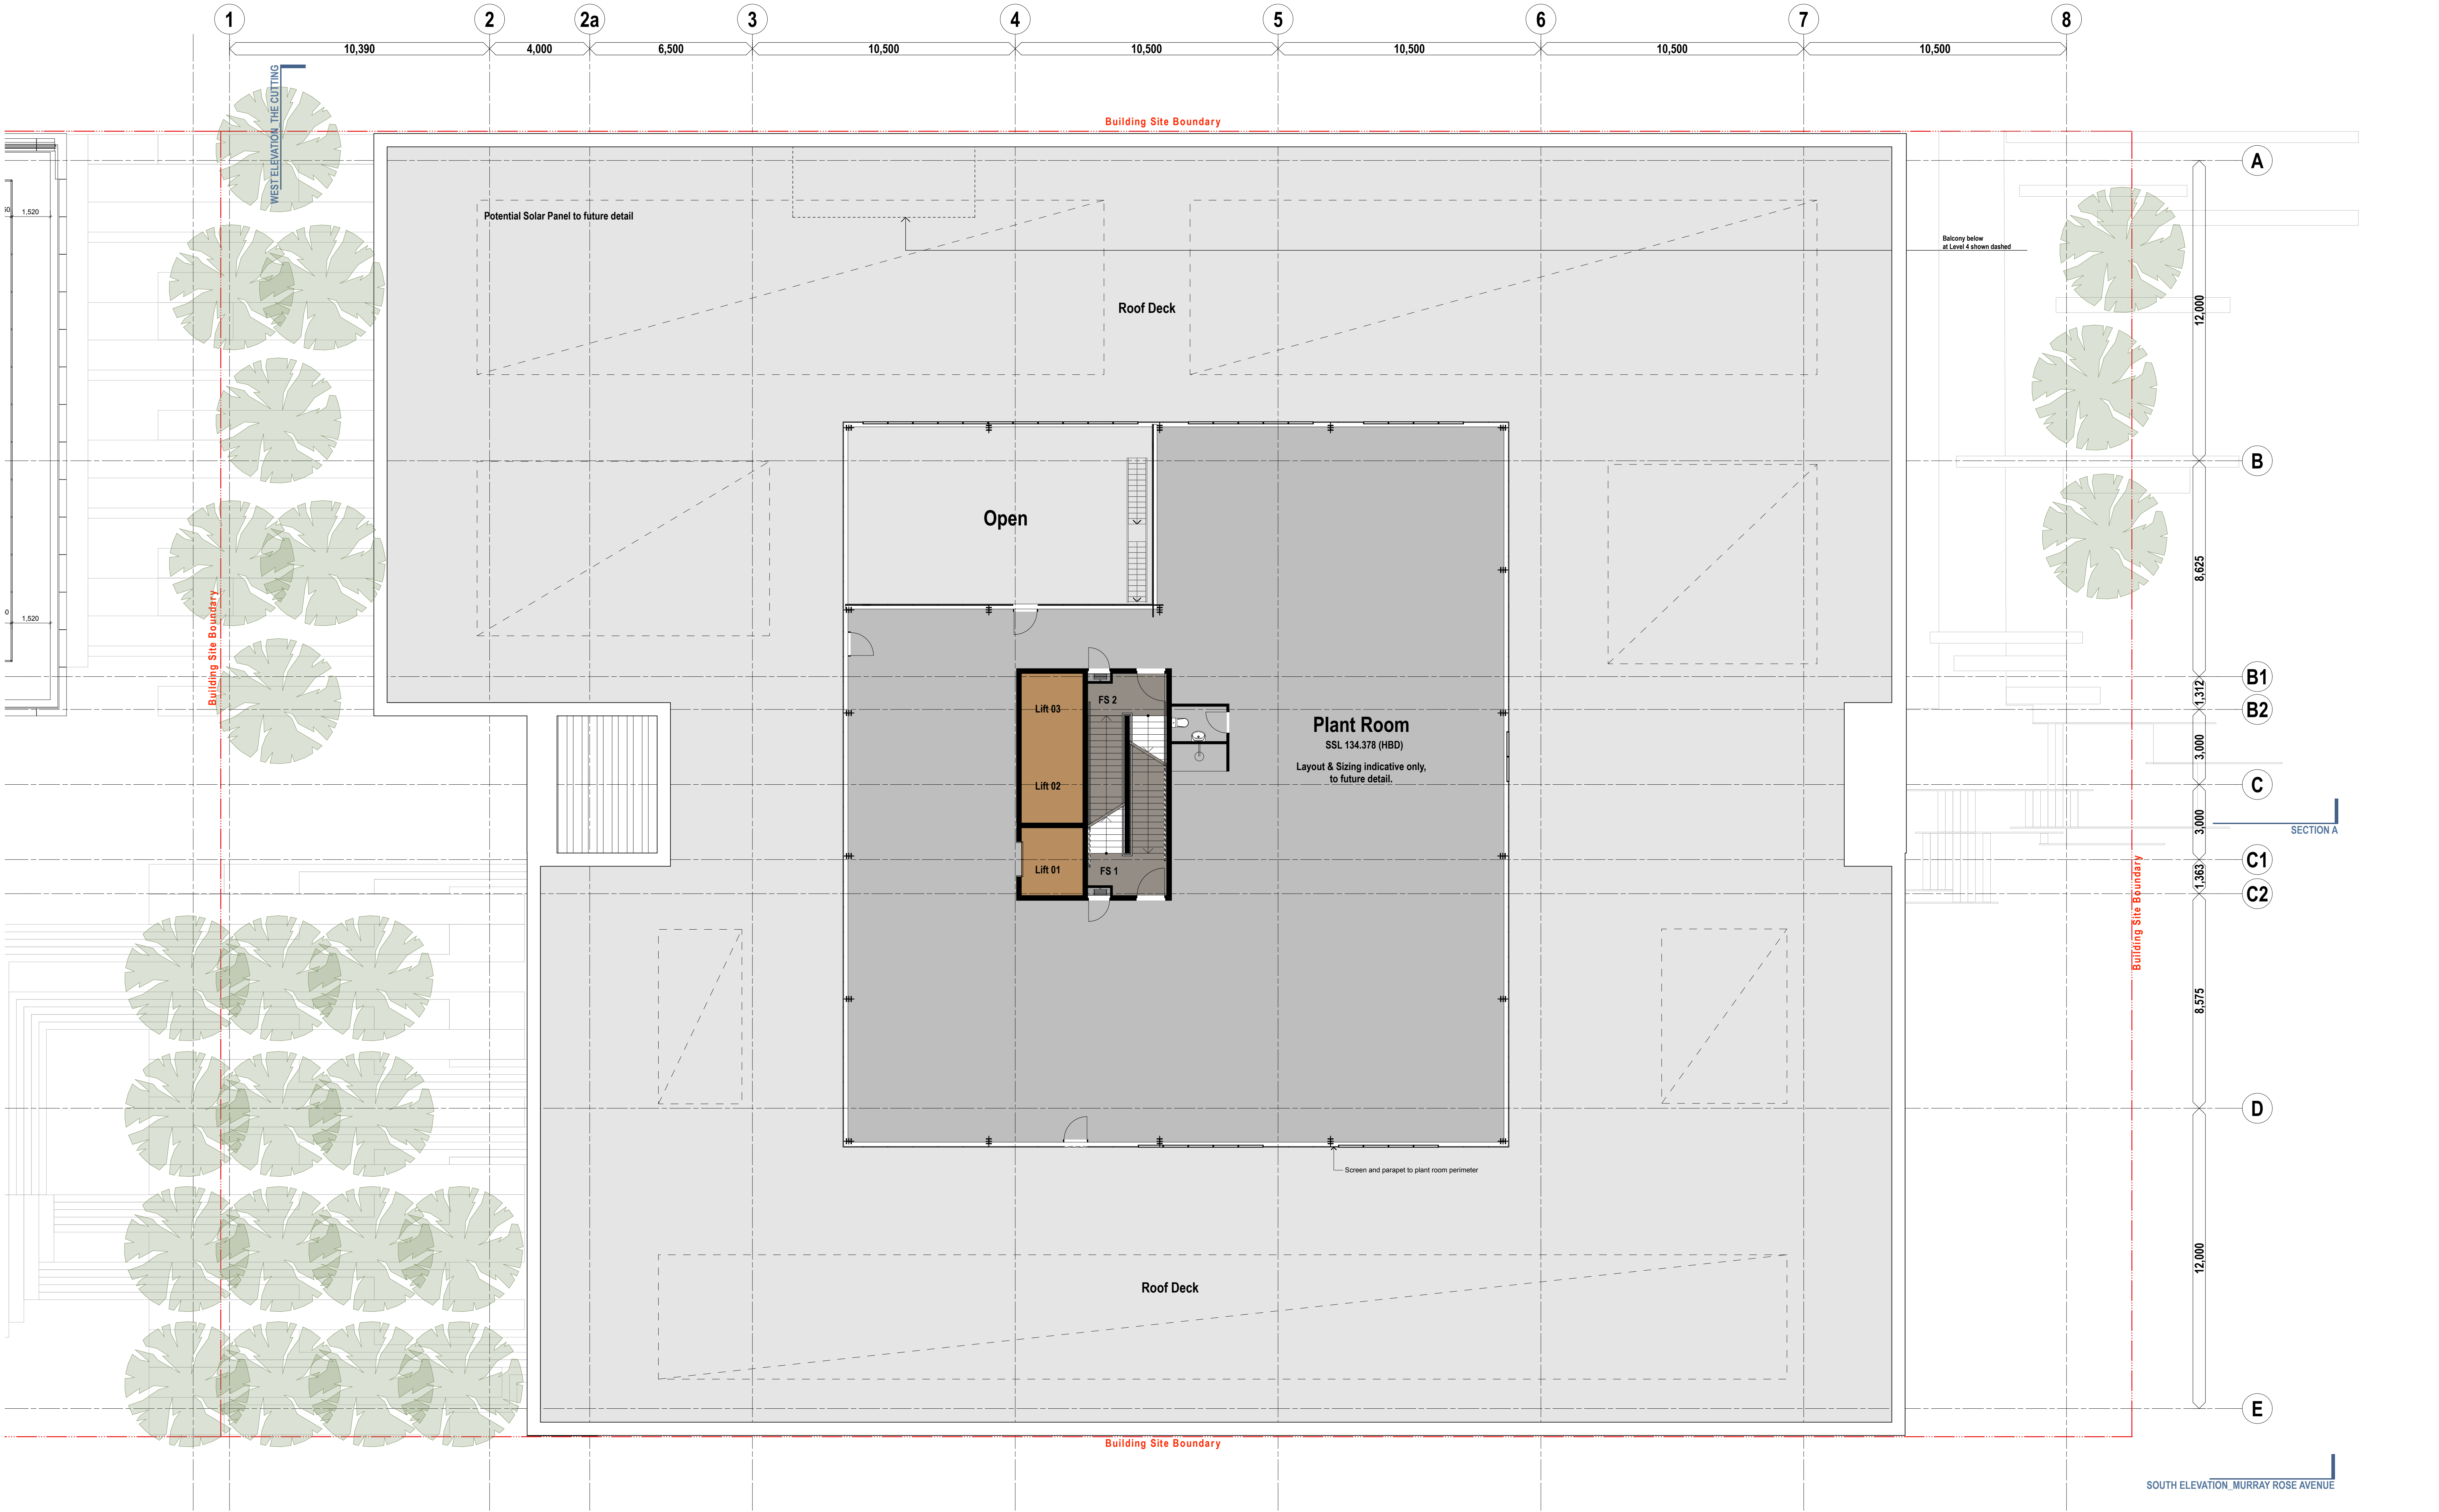





1 Lower Level 'The Chase'
1:100



2 Lower Level 'The Chase' - Future Shared Use Subject to Separate Approval (Ideas only)
1:100

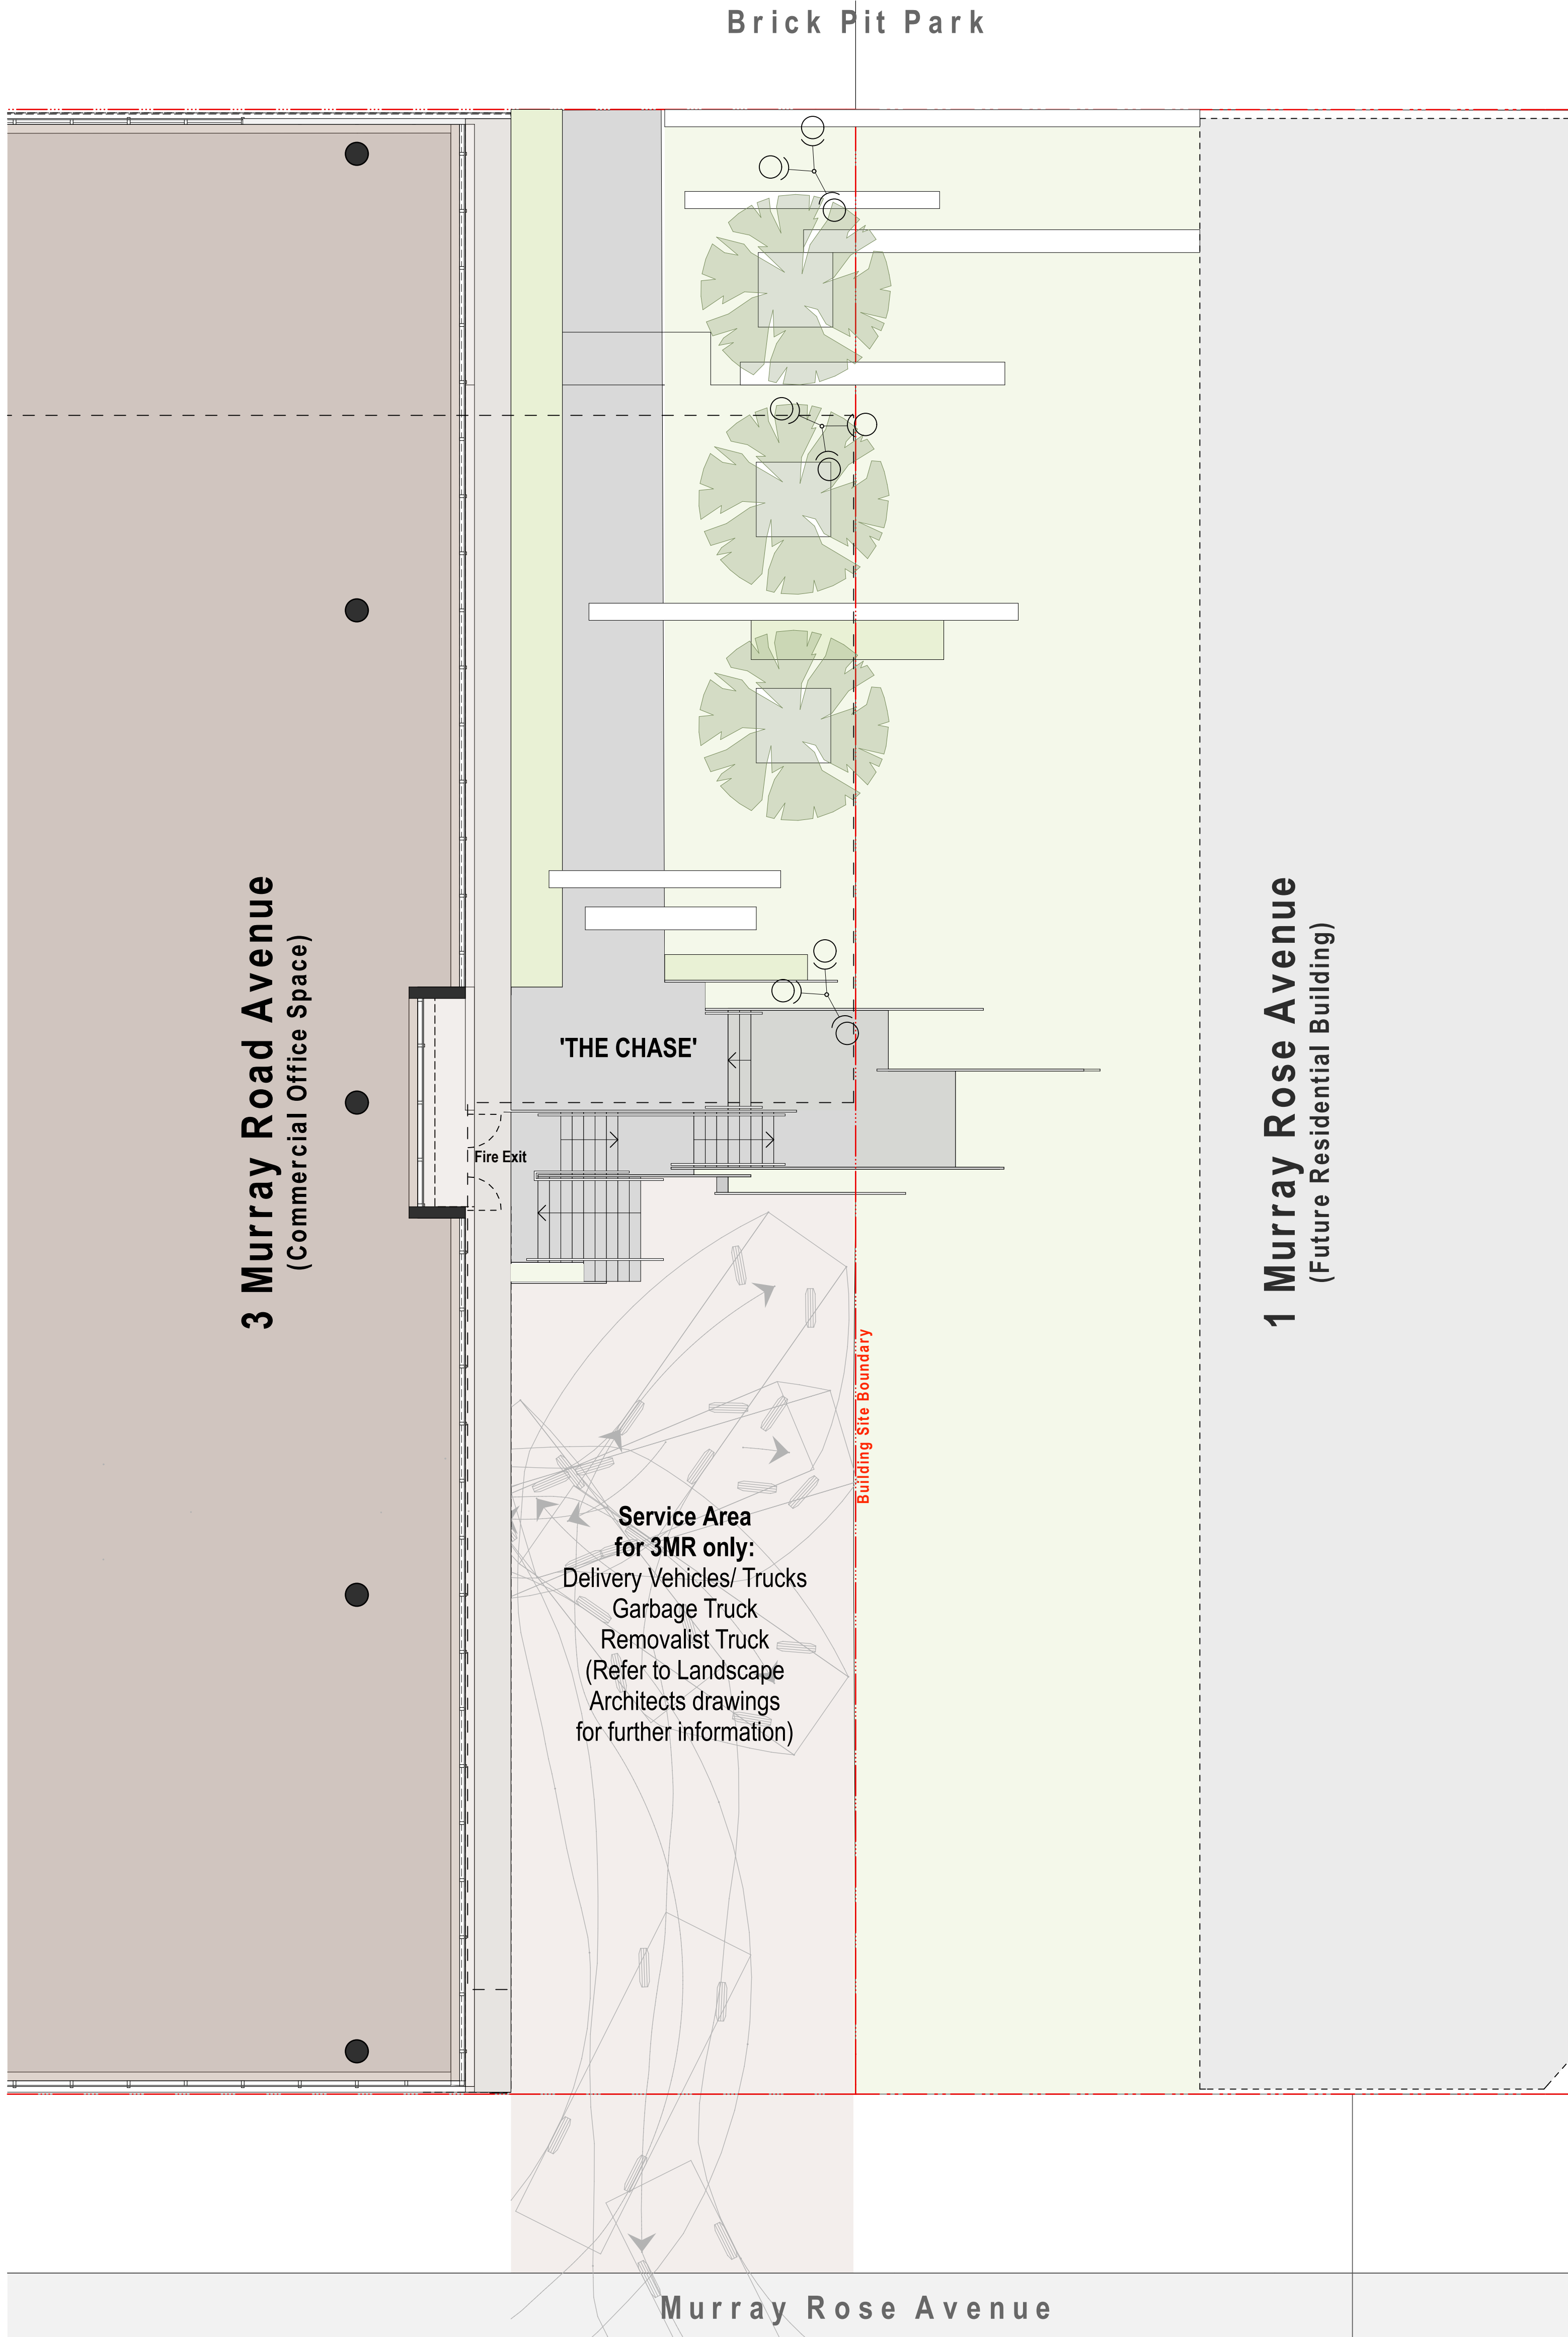

1 Upper Level 'The Chase'
1:100

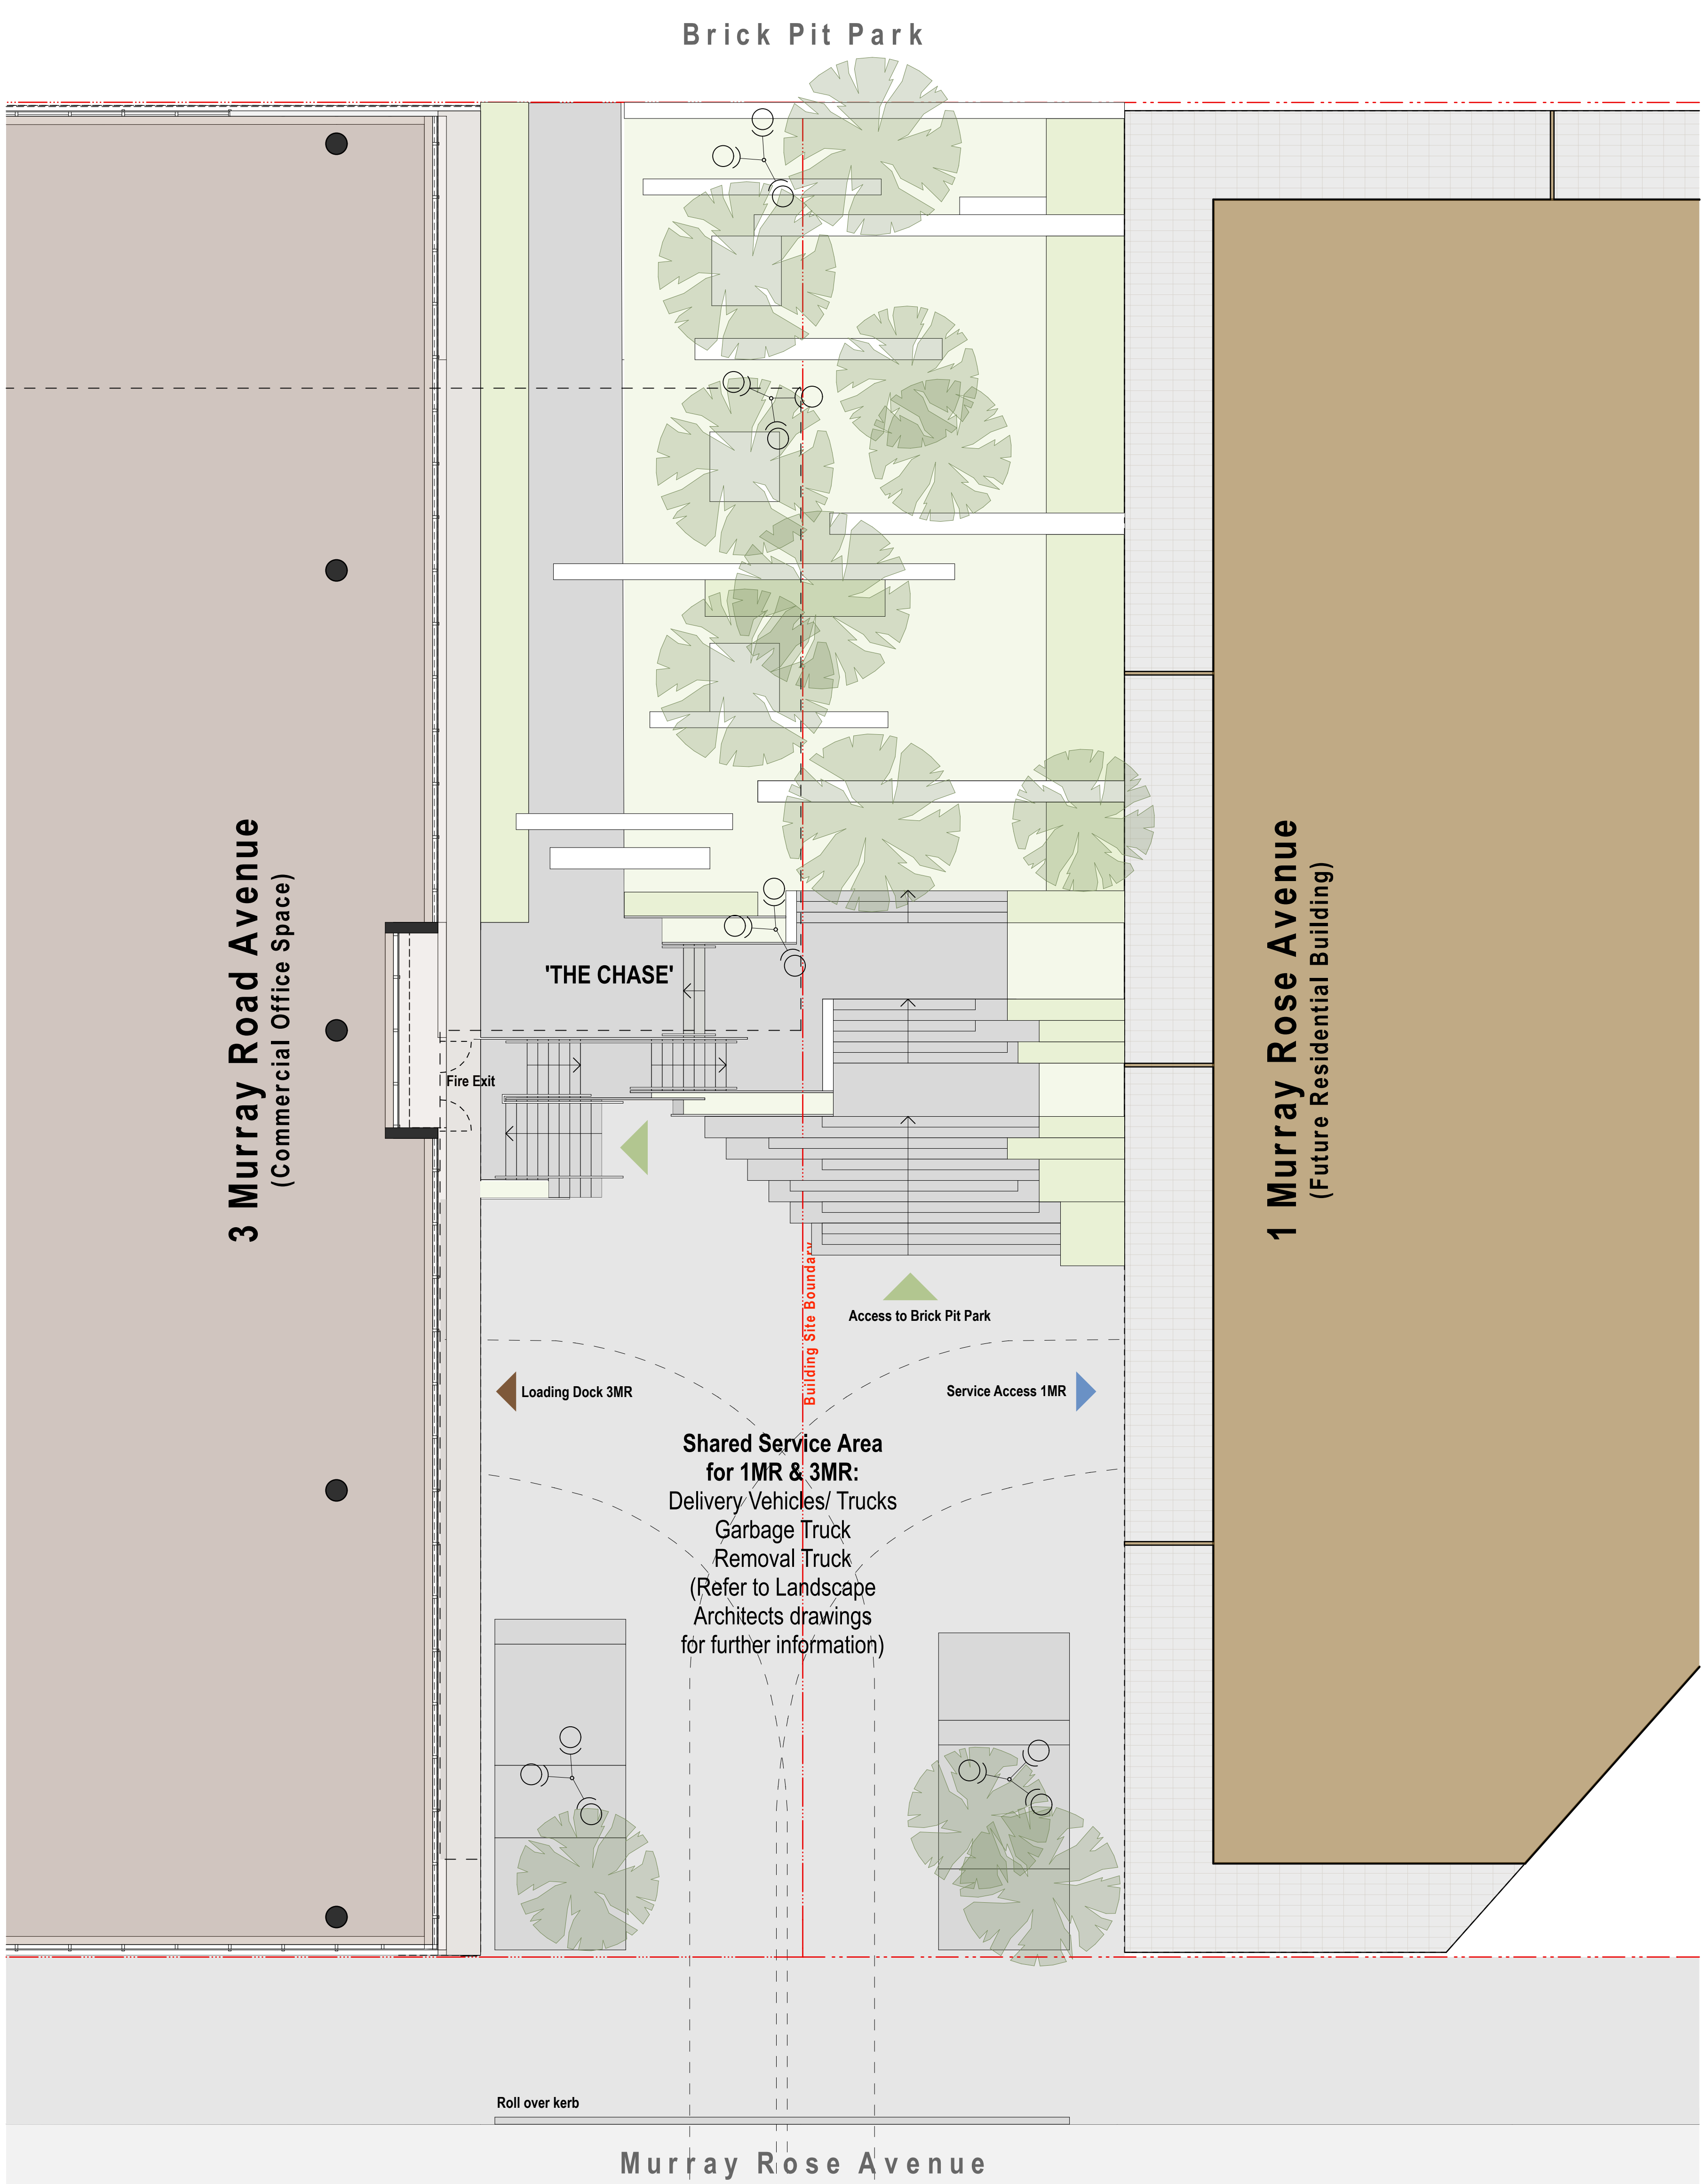

2 Upper Level 'The Chase' - Future Shared Use Subject to Separate Approval (Ideas only)
1:100

