



THIS DRAWING IS COPYRIGHT © AND SHALL REMAIN THE PROPERTY OF TURNER + ASSOCIATES ARCHITECTS. NO REPRODUCTION WITHOUT PERMISSION. UNLESS NOTED OTHERWISE THIS DRAWING IS NOT FOR CONSTRUCTION. DO NOT SCALE FROM DRAWINGS, FIGURED DIMENSIONS SHALL TAKE PRECEDENCE.

Sydney, NSW 2000

02 8239 3555


The GPT Group

02 9236 6111

30 The Bond, 30 Hickson Road Millers Point, NSW 2000

SYDNEY OLYMPIC PARK DRAWING TITLE Demolition Plan

TUCNEC+ASSOCIATES L1 410 Crown Street Surry Hills NSW 2010 Australia t +61 2 8668 0000 f +61 2 8668 0088

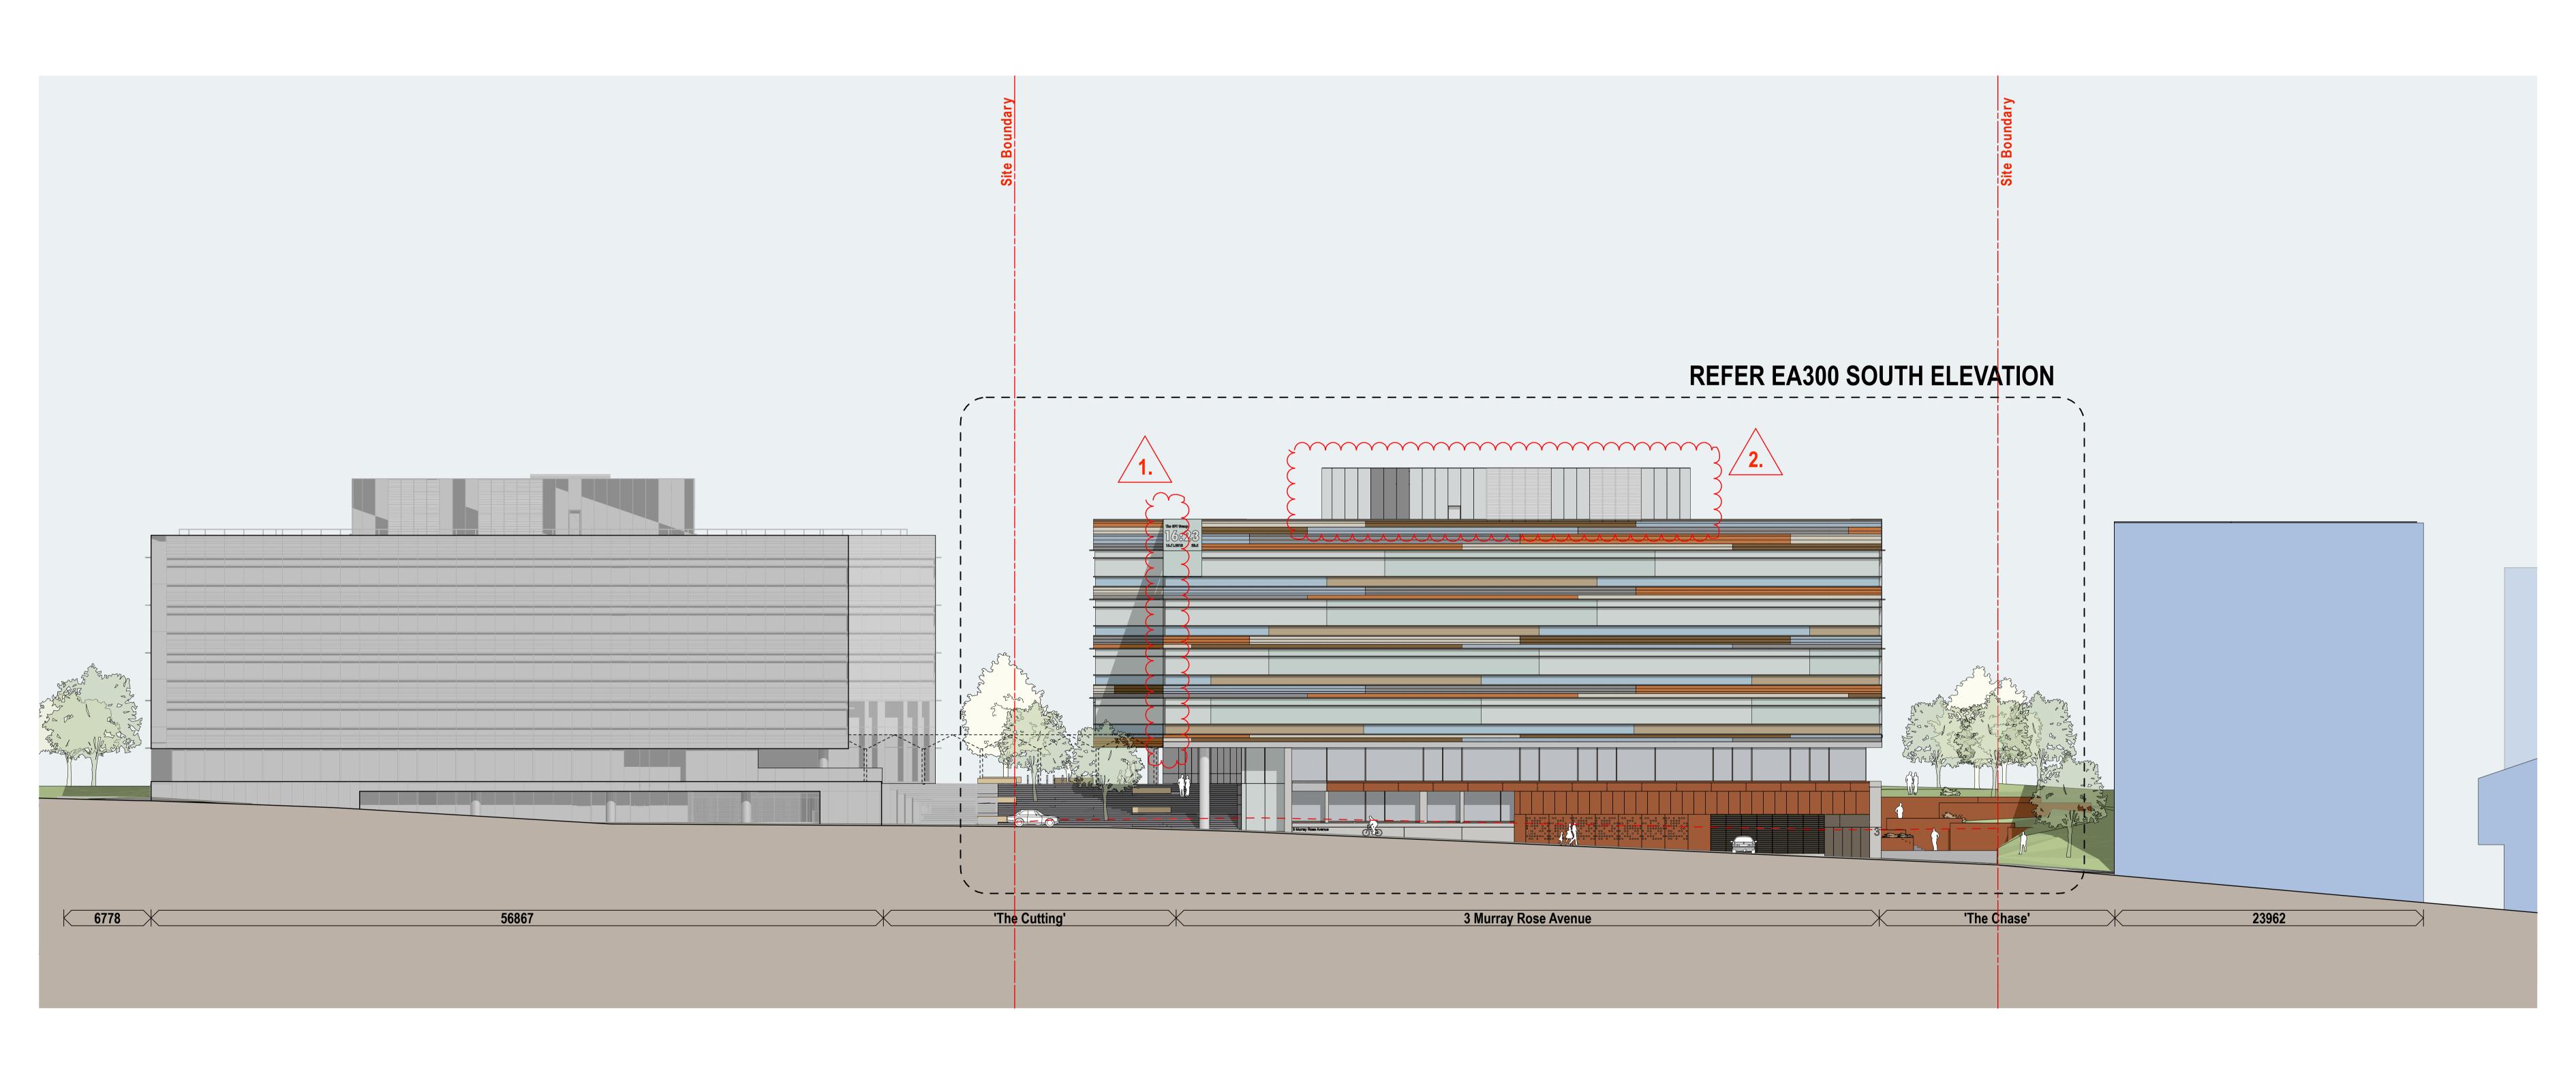





PROJECT MANAGER

LEND LEASE

30 The Bond, 30 Hickson Road

Millers Point, NSW 2000

02 9236 6111





E 19.03.2013			EA Submission_modified						
Rev.	Date			Revision Not	tes				
SCALE 1:200	@B1 ,1:500	-	OB No.	110		DRAWN	MK	NORTH	
STATUS EA SUBMISSION			DWG No. EA005_E REV					U	
ΤI	ノヘレ	n=r	-+	ASS	0	CIE	7	ES	
L1 41	O Crown Street	Surry Hills	NSW	2010 Australia	t +61	2 8668 0000	f +6	1 2 8668 0088	








LEND LEASE 02 9236 6111






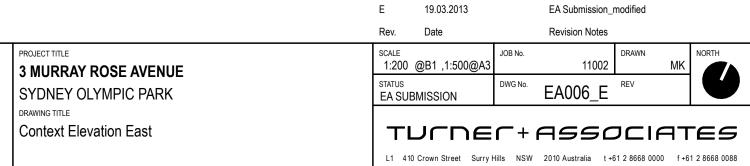


EA Submission\_modified

11002 DRAWN MK NORTH

Revision Notes

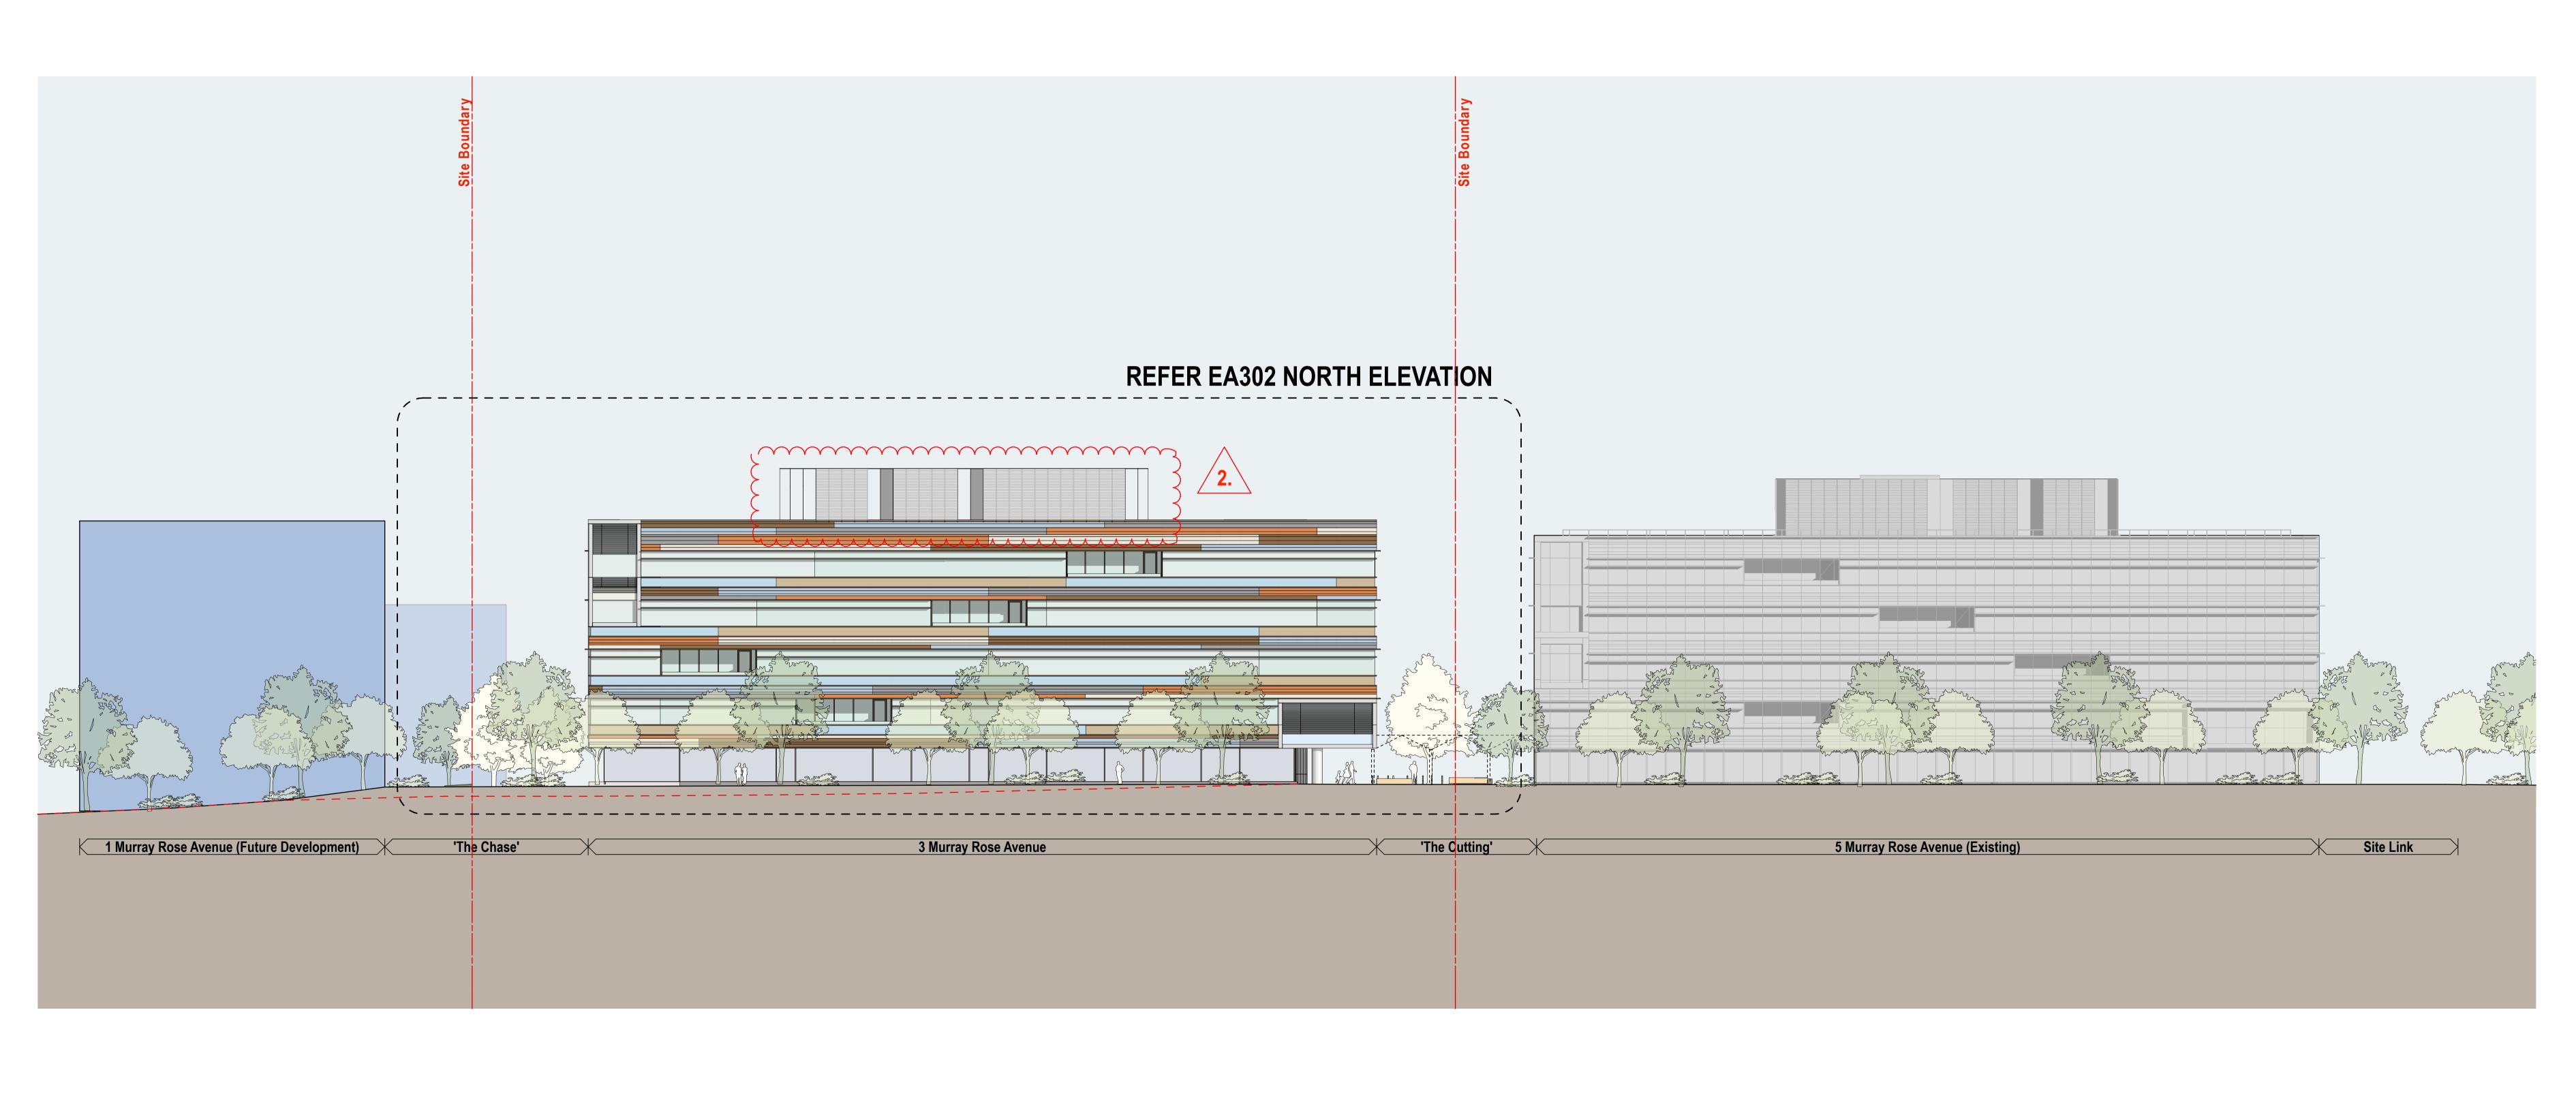

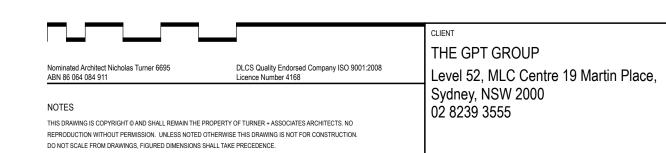





LEND LEASE
30 The Bond, 30 Hickson Road
Millers Point, NSW 2000
02 9236 6111





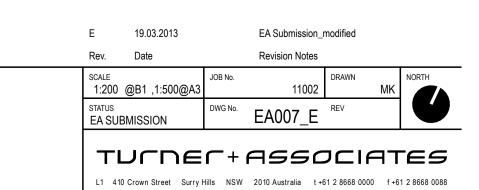

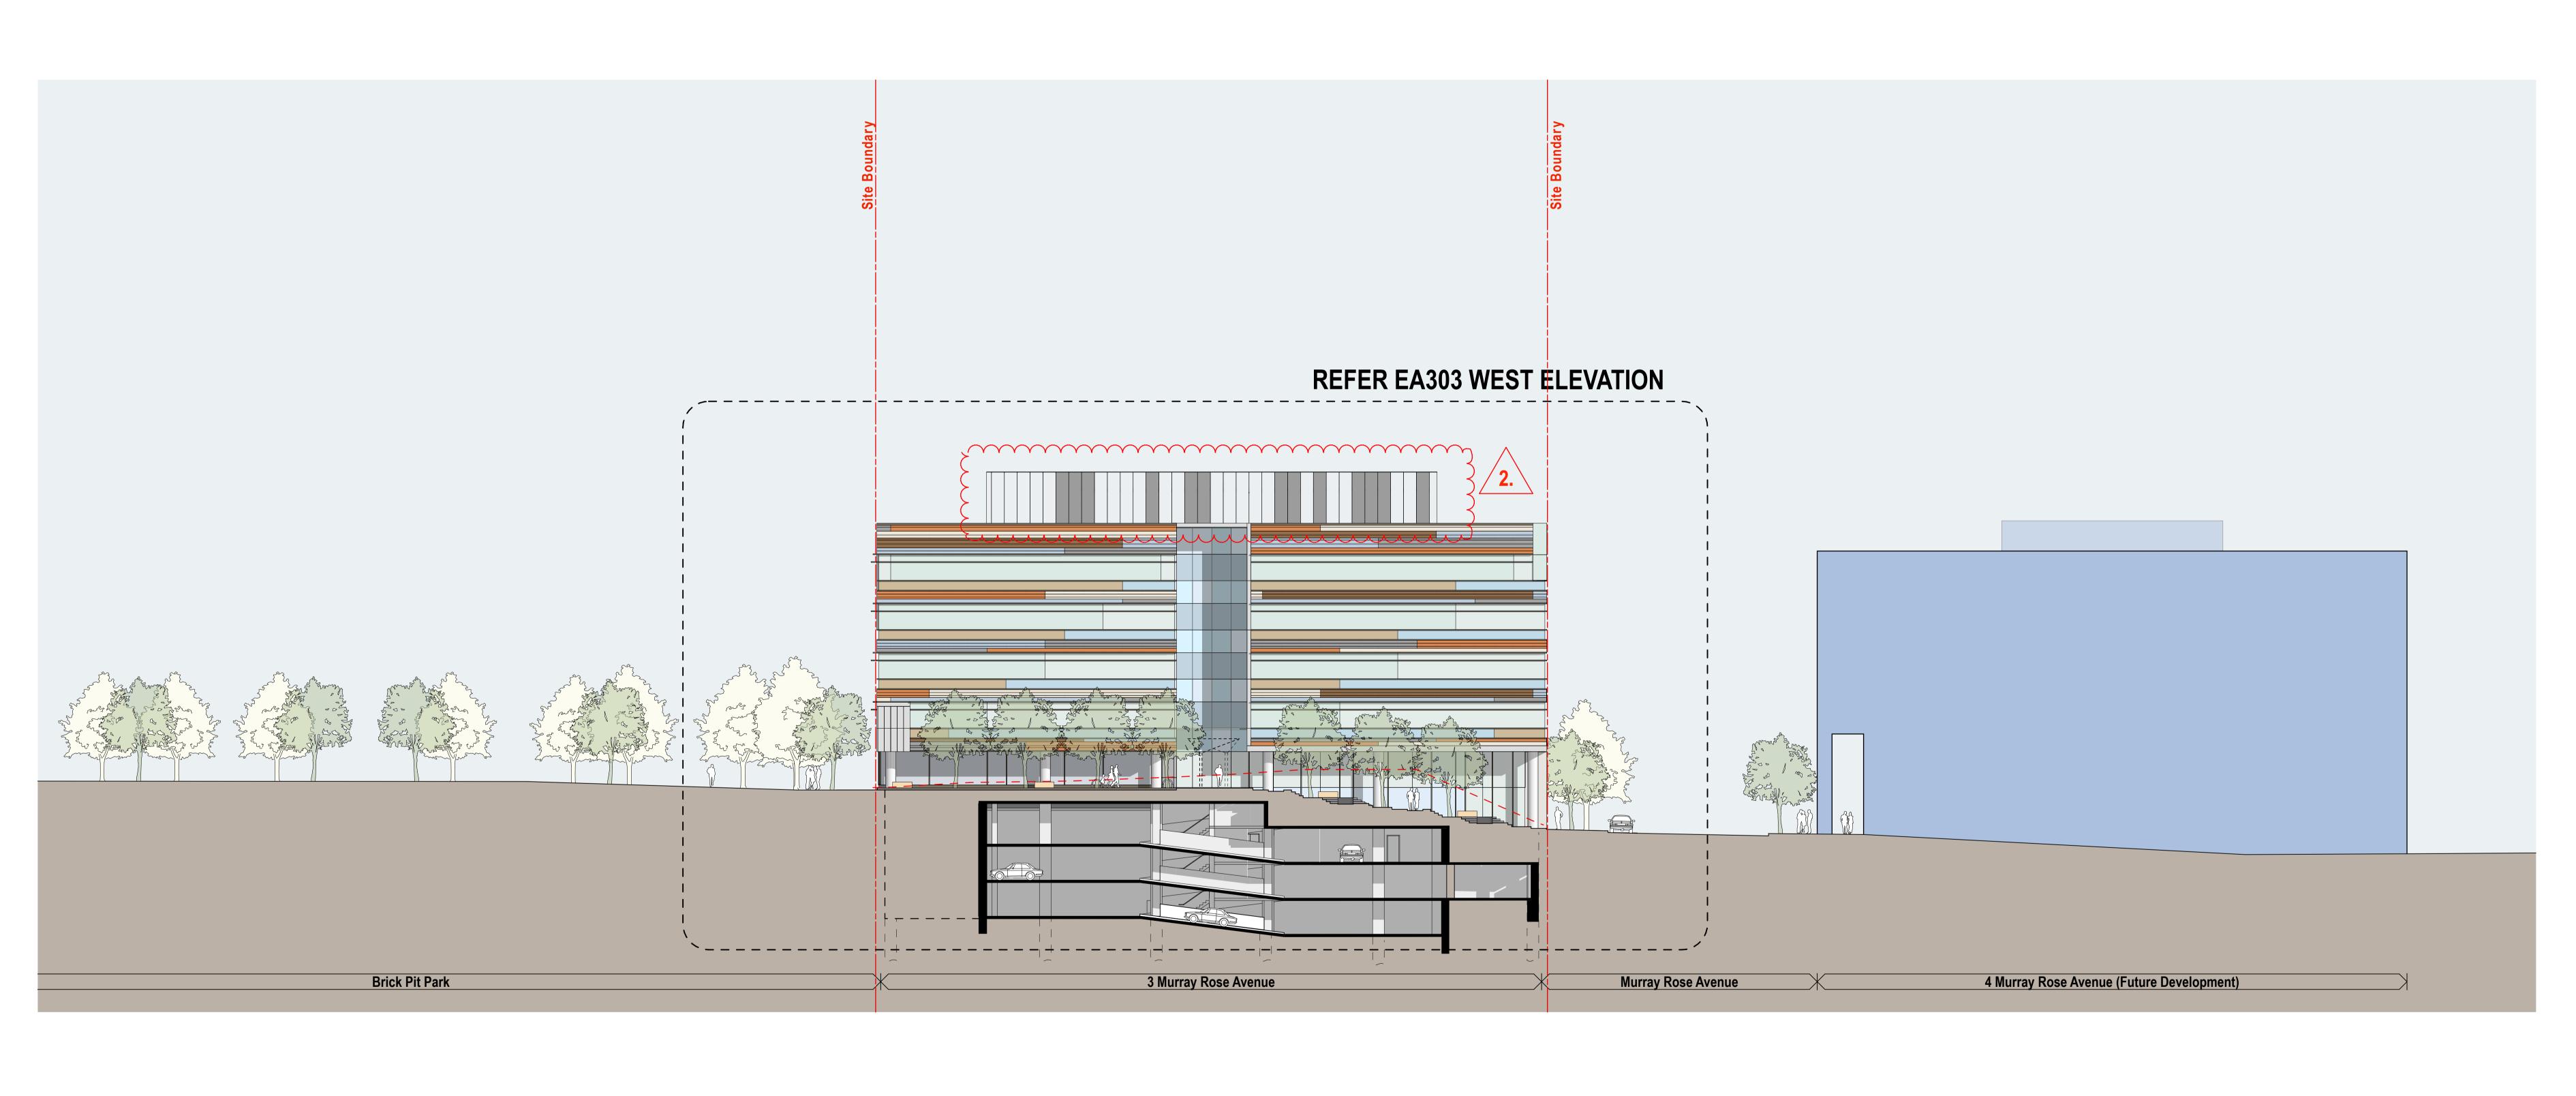











L1 410 Crown Street Surry Hills NSW 2010 Australia t +61 2 8668 0000 f +61 2 8668 0088