


Do not score di drawings. Use figured dimensions only. Repot any discrepencies lo timensions and the copyright therein are the specifications and the copyright therein are the property of Tonkin Zulaikha Greer Architecs Py Ltd. PROJECT ADDRESS PROJECT ADDRESS UANTITY SURVEYOR LANDSCAPE ARCHITECT HERITAGE ARCHITECT TOWN PLANNER Sydney, NSW, 2000 Projecty of Tonkin Zulaikha Greer Architects Py Ltd. PROJECT ADDRESS Kensington Precinct Projecty of Tonkin Zulaikha Greer Architects Py Ltd. PROJECT ADDRESS Kensington Precinct Projecty of Tonkin Zulaikha Greer Architects Py Ltd. PROJECT NO: 0721 PROJECT NO: 0721	DATE	REV	NOTES :	NOTES:	STRUCTURAL ENGINEER	MECHANICAL ENGINEER	ELECTRICAL ENGINEER	HYDRAULIC ENGINEER	CLIENT:	PROJECT :
property of Tonkin Zulakha Greer Architects Pty Lid, and must not be reprodued or copied wholly or in part withing permission of				dimensions only. Report any discrepencies to the architect. These designs, plans,					L11, 488 Kent Street Sydney, NSW, 2000 P: (02) 8823 8800 F: (02) 8823 8801	PROJECT ADDRESS Kensington Precinct 2-50 Kensington Street, Broadway, NSW, 2000
				property of Tonkin Zulaikha Greer Architects Pty Ltd, and must not be reproduced or copied wholly or in part without written permission of		LANDSCAPE ARCHITECT	HERITAGE ARCHITECT			

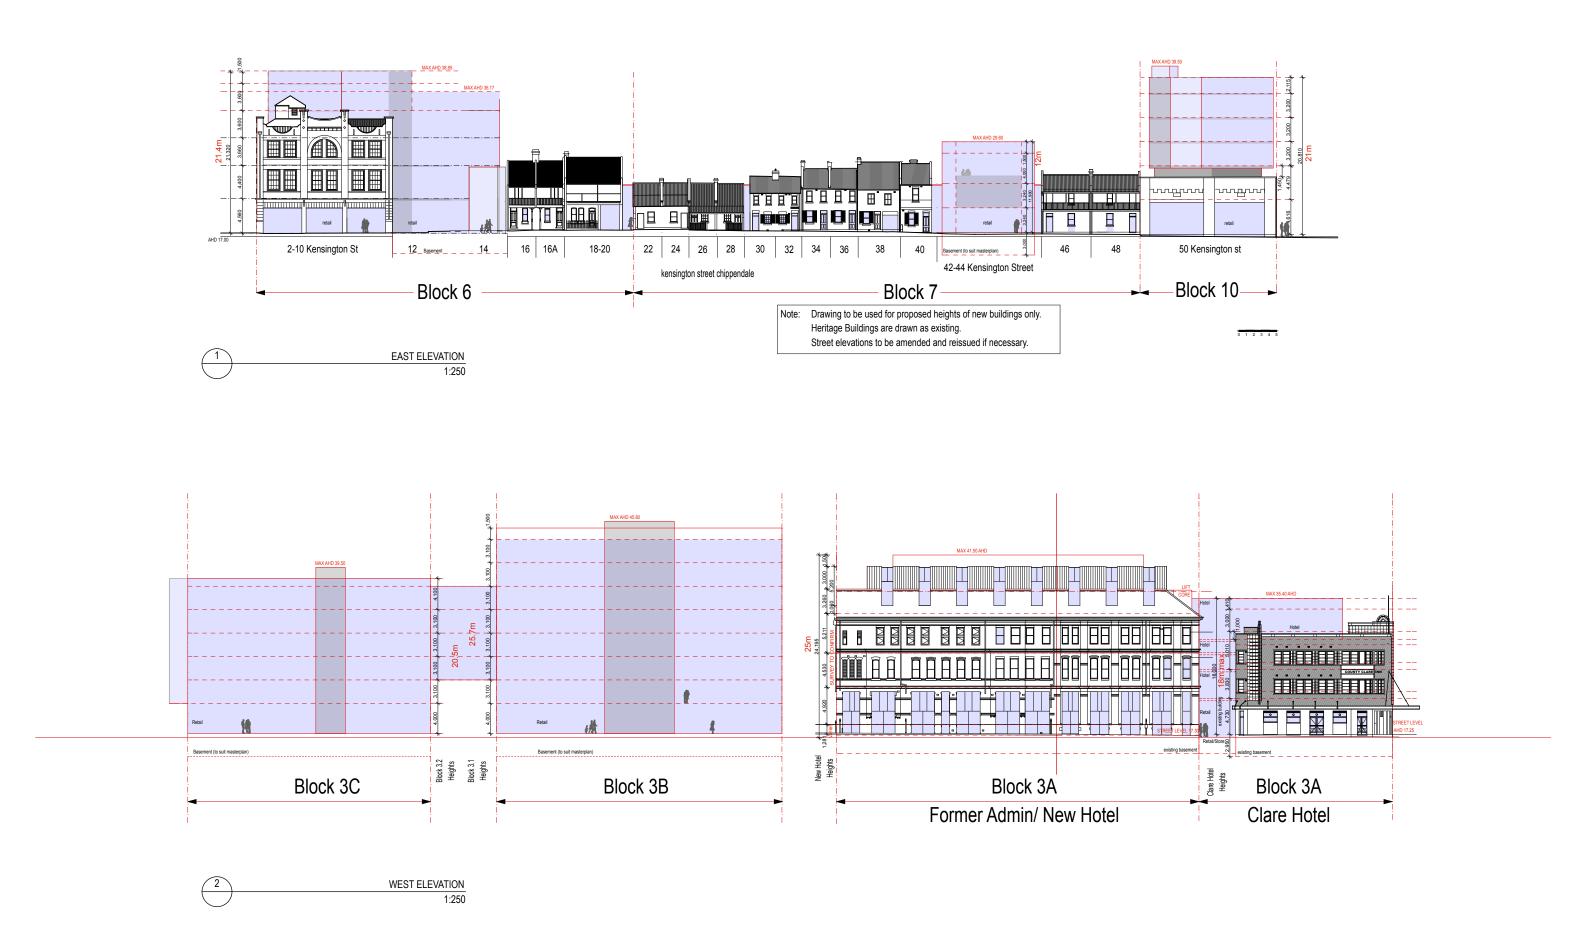

											27.06.11
DATE	REV NOTES :	NOTES:	STRUCTURAL ENGINEER	MECHANICAL ENGINEER	ELECTRICAL ENGINEER	HYDRAULIC ENGINEER	CLIENT:	PROJECT :	ARCHITECT	DRAWING TITLE	DRAWN BY
		Do not scale off drawings. Use figured dimensions only. Report any discrepencies to the architect. These designs, plans, specifications and the copyright threin are the property of Tonkin Zulaika Green Architects Pty Ltd, and must not be reproduced or copied wholly or in part without written permission of Tonkin Zulaikha Greer Architects Pty Ltd.					FRASERS PROPERTY L11, 488 Kent Street	PROJECT ADDRESS Kensington Precinct 2-50 Kensington Street, Broadway, NSW, 2000	TONKIN ZULAIKHA GREER ARCHITECTS 117 Reservoir Street Sumy Hills, NSW 2010 ABX: 46002722349 P: (02) 9215 4900 F: (02) 9215 4901 EMAIL julie@tzg.com.au	ELEVATIONS	JM/JH/TF/JA/TD CHECKED TG
			QUANTITY SURVEYOR	LANDSCAPE ARCHITECT	HERITAGE ARCHITECT	TOWN PLANNER	Sydney, NSW, 2000 P: (02) 8823 8800 F: (02) 8823 8801			SCALES 1:250 @ A1 PHASE PRELIMINARY	DATE 27/06/11 - REVISION PRELIMINARY-
											Plot date:27/06/11