

JOIN LINE - REFER DRAWING C05 FOR CONTINUATION

NOTES:

This drawing shows stormwater drainage included in the Drains model only. Some minor stormwater drainage is not shown.




— Existing Primary (Trunk) Stormwater Drainage Line

— Existing Secondary Stormwater Drainage Line

SD5

+

E1

PRELIMINARY - NOT FOR CONSTRUCTION

project
FRASERS BROADWAY

STORMWATER QUANTITY

Client: **FRASERS PROPERTY**

Architect/Project Manager
INCOLL MANAGEMENT

FRASERS PROPERTY

PROJECT: Frasers Broadway


CLIENT: Frasers Broadway

T: 02 88238800 F: 02 8823 8801

Copyright © 2004 Hughes Trueman Group, Ltd.
This drawing remains the property of Hughes Trueman Group, Ltd. It may only be used for the purpose for which it was commissioned and may not be reproduced or transmitted in any form or by any means, in accordance with the terms of engagement for that commission. Hughes Trueman denies any liability or responsibility for loss or damage caused by the inappropriate use of this drawing.


* Drawing Status Warning: Unless there is an authorised Hughes Trueman signature at *, this drawing is not authorised for issue.

This Drawing may have been prepared using **COLOUR**, and may be complete if copied to **BLACK & WHITE**.

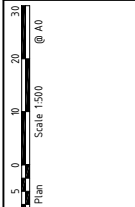

Rev	Amendment / Reason for Issue	Date	Completed by	Created by	Reviewed & Approved by	Verified by	Issue Authorized
C	ROAD LAYOUT AMENDED	20/11/08	CS	CS			
B	FINAL ISSUE	05/08/09	BY	AS	CS	CS	CS
A	ISSUED FOR REVIEW	3/12/08					

- FLOOD VOLUMES:**
1. REGENT STREET EAST = 215m³
REGENT STREET WEST = 250m³
Σ REGENT STREET = 465m³
2. KENSINGTON STREET = 875m³
3. WELLINGTON STREET = 125m³

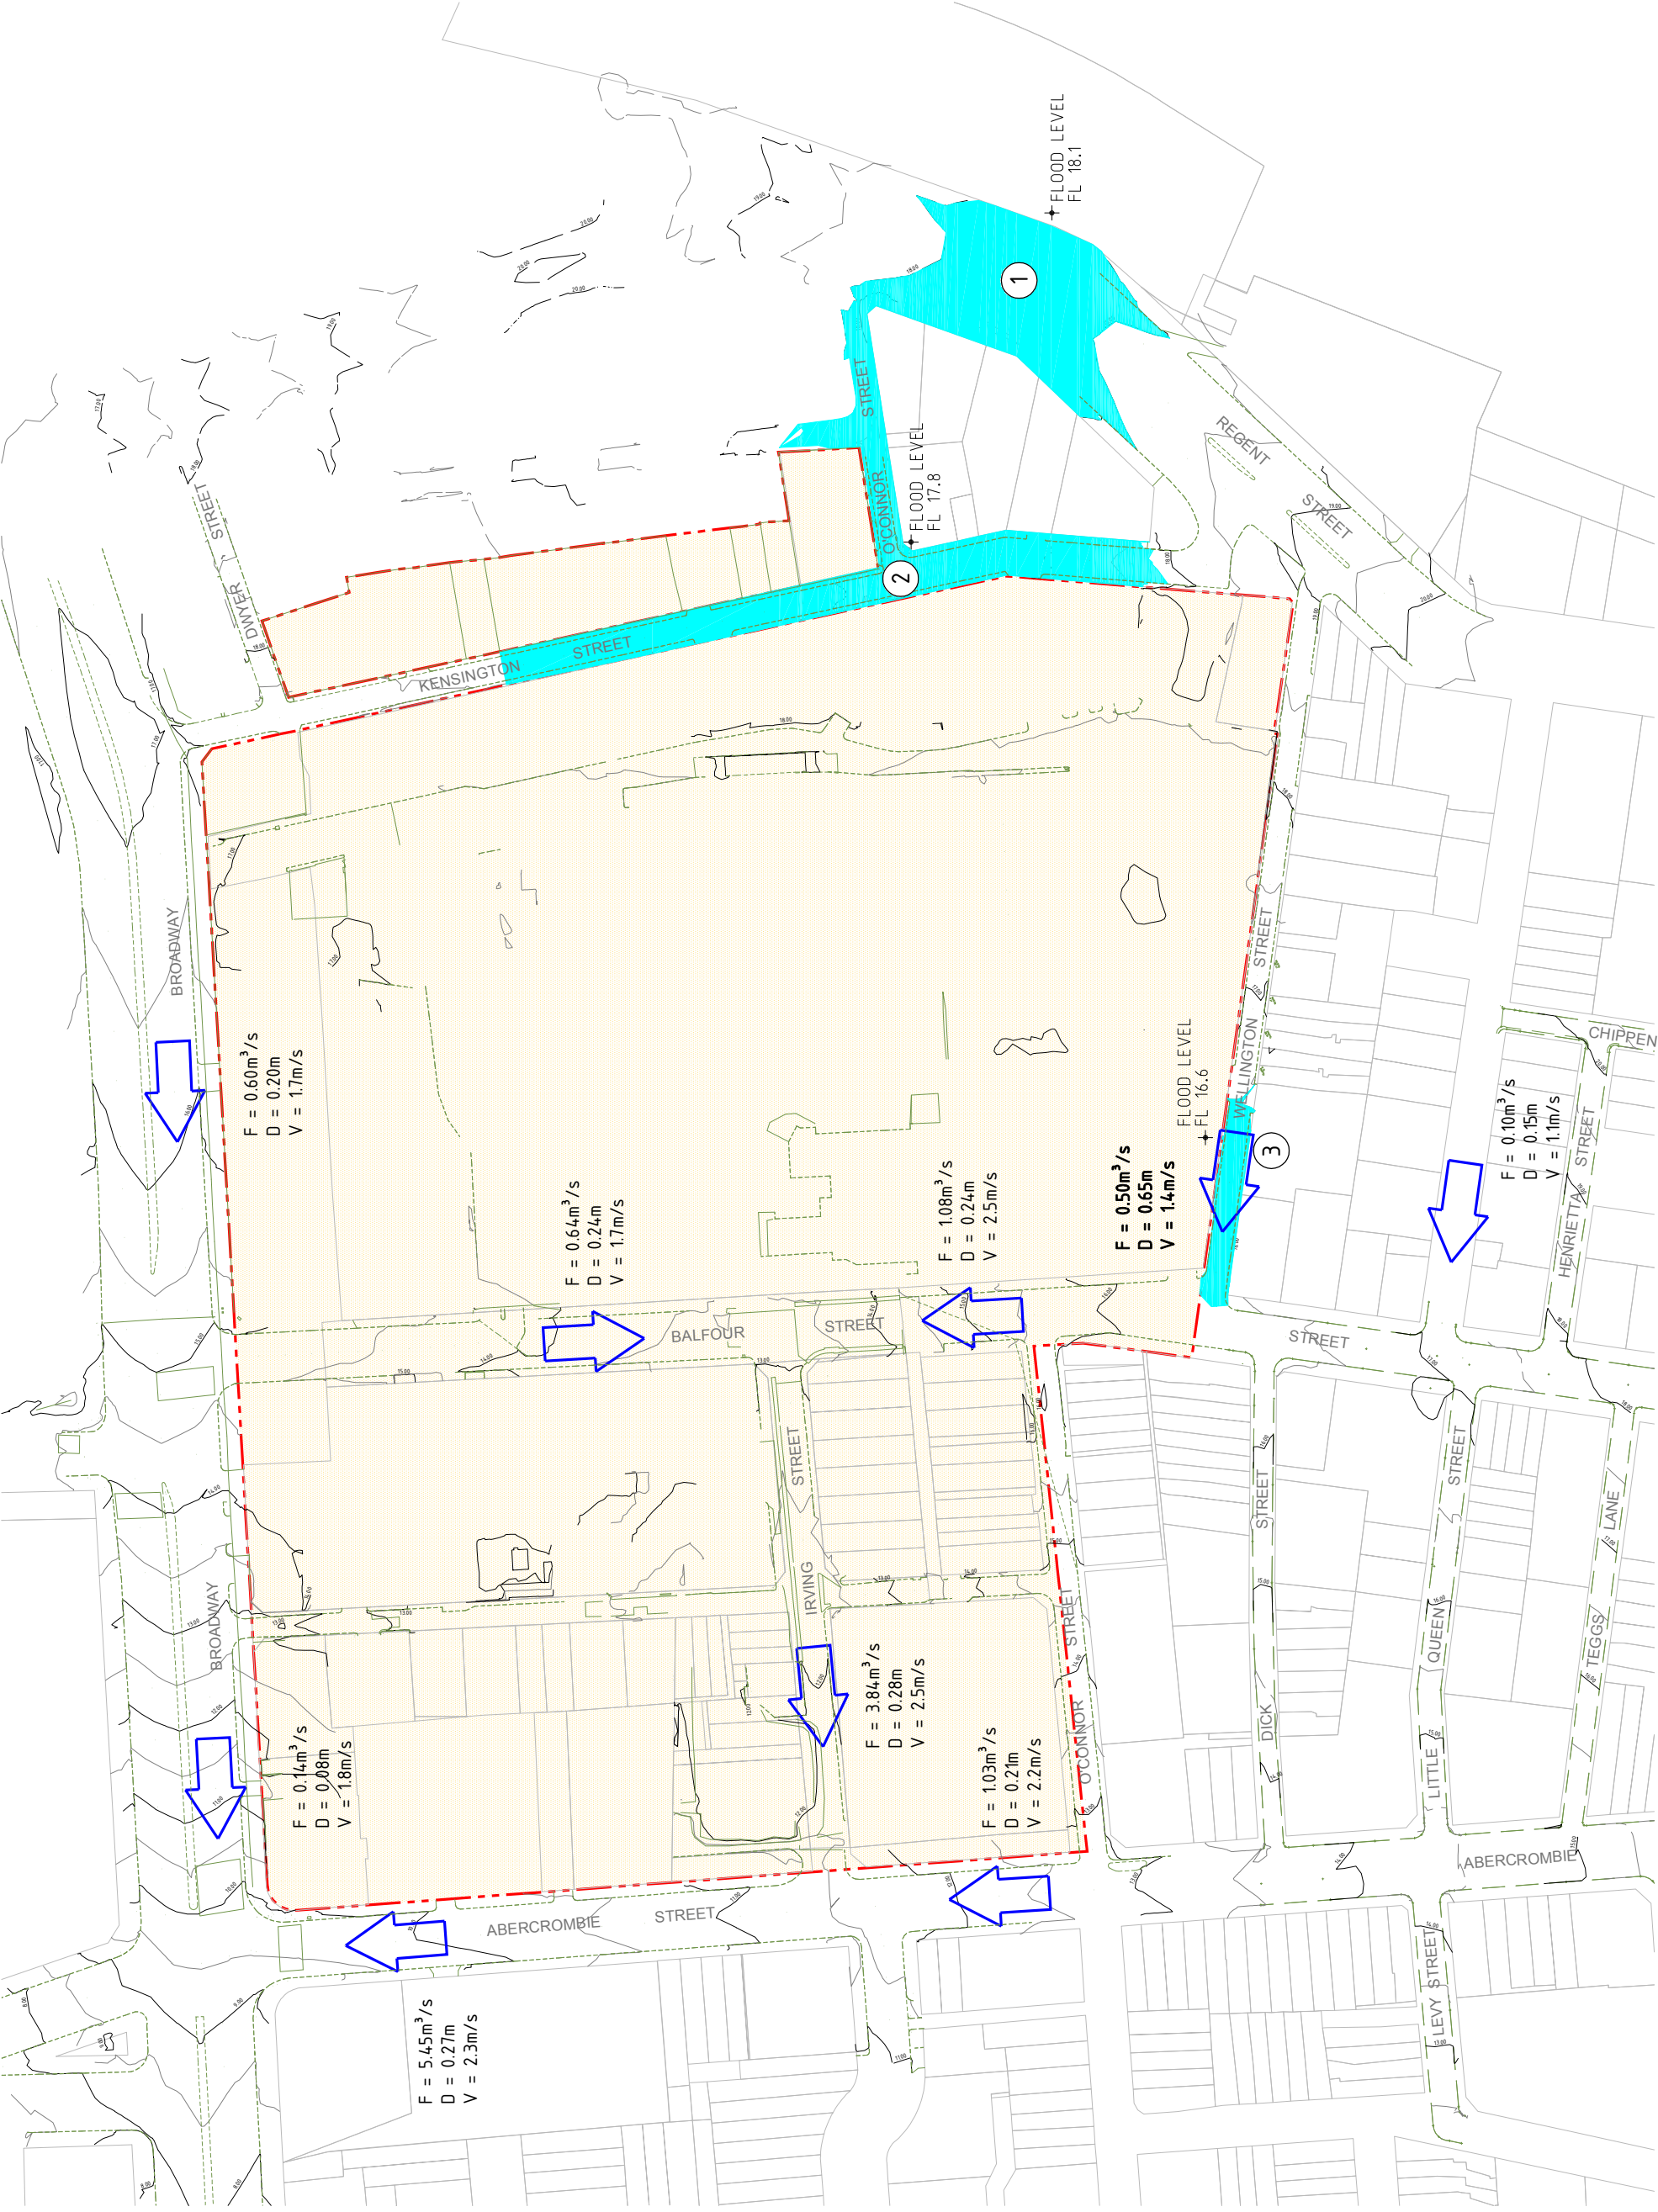

EXTENT OF WORKS LEGEND

Extent of Sireworks

CATCHMENT LEGEND

Potential flooding area for 100 year ARI

Direction of Overland Flow

F = Flow
D = Depth
V = Velocity

PRELIMINARY – NOT FOR CONSTRUCTION

FRASERS BROADWAY

STORMWATER QUANTITY

FRASERS PROPERTY

Hughes Trueman

PROJECT: Frasers Broadway 20 - 102 Broadway Sydney NSW 2000

CLIENT: Frasers Broadway L11, 488 Kent Street Sydney NSW 2000

T: 02 88238800 F: 02 8823 8801

Scale 1:500

North

Rev

Rev	Reason For Issue	Date	Checked By	Authorised (N)
