


17.0m TRUCK AND DOG - BLOCK 3B & 3C (ENTRY)

CENTRAL PARK BLOCKS 3B, 3C & 10 PROJECT APPLICATION

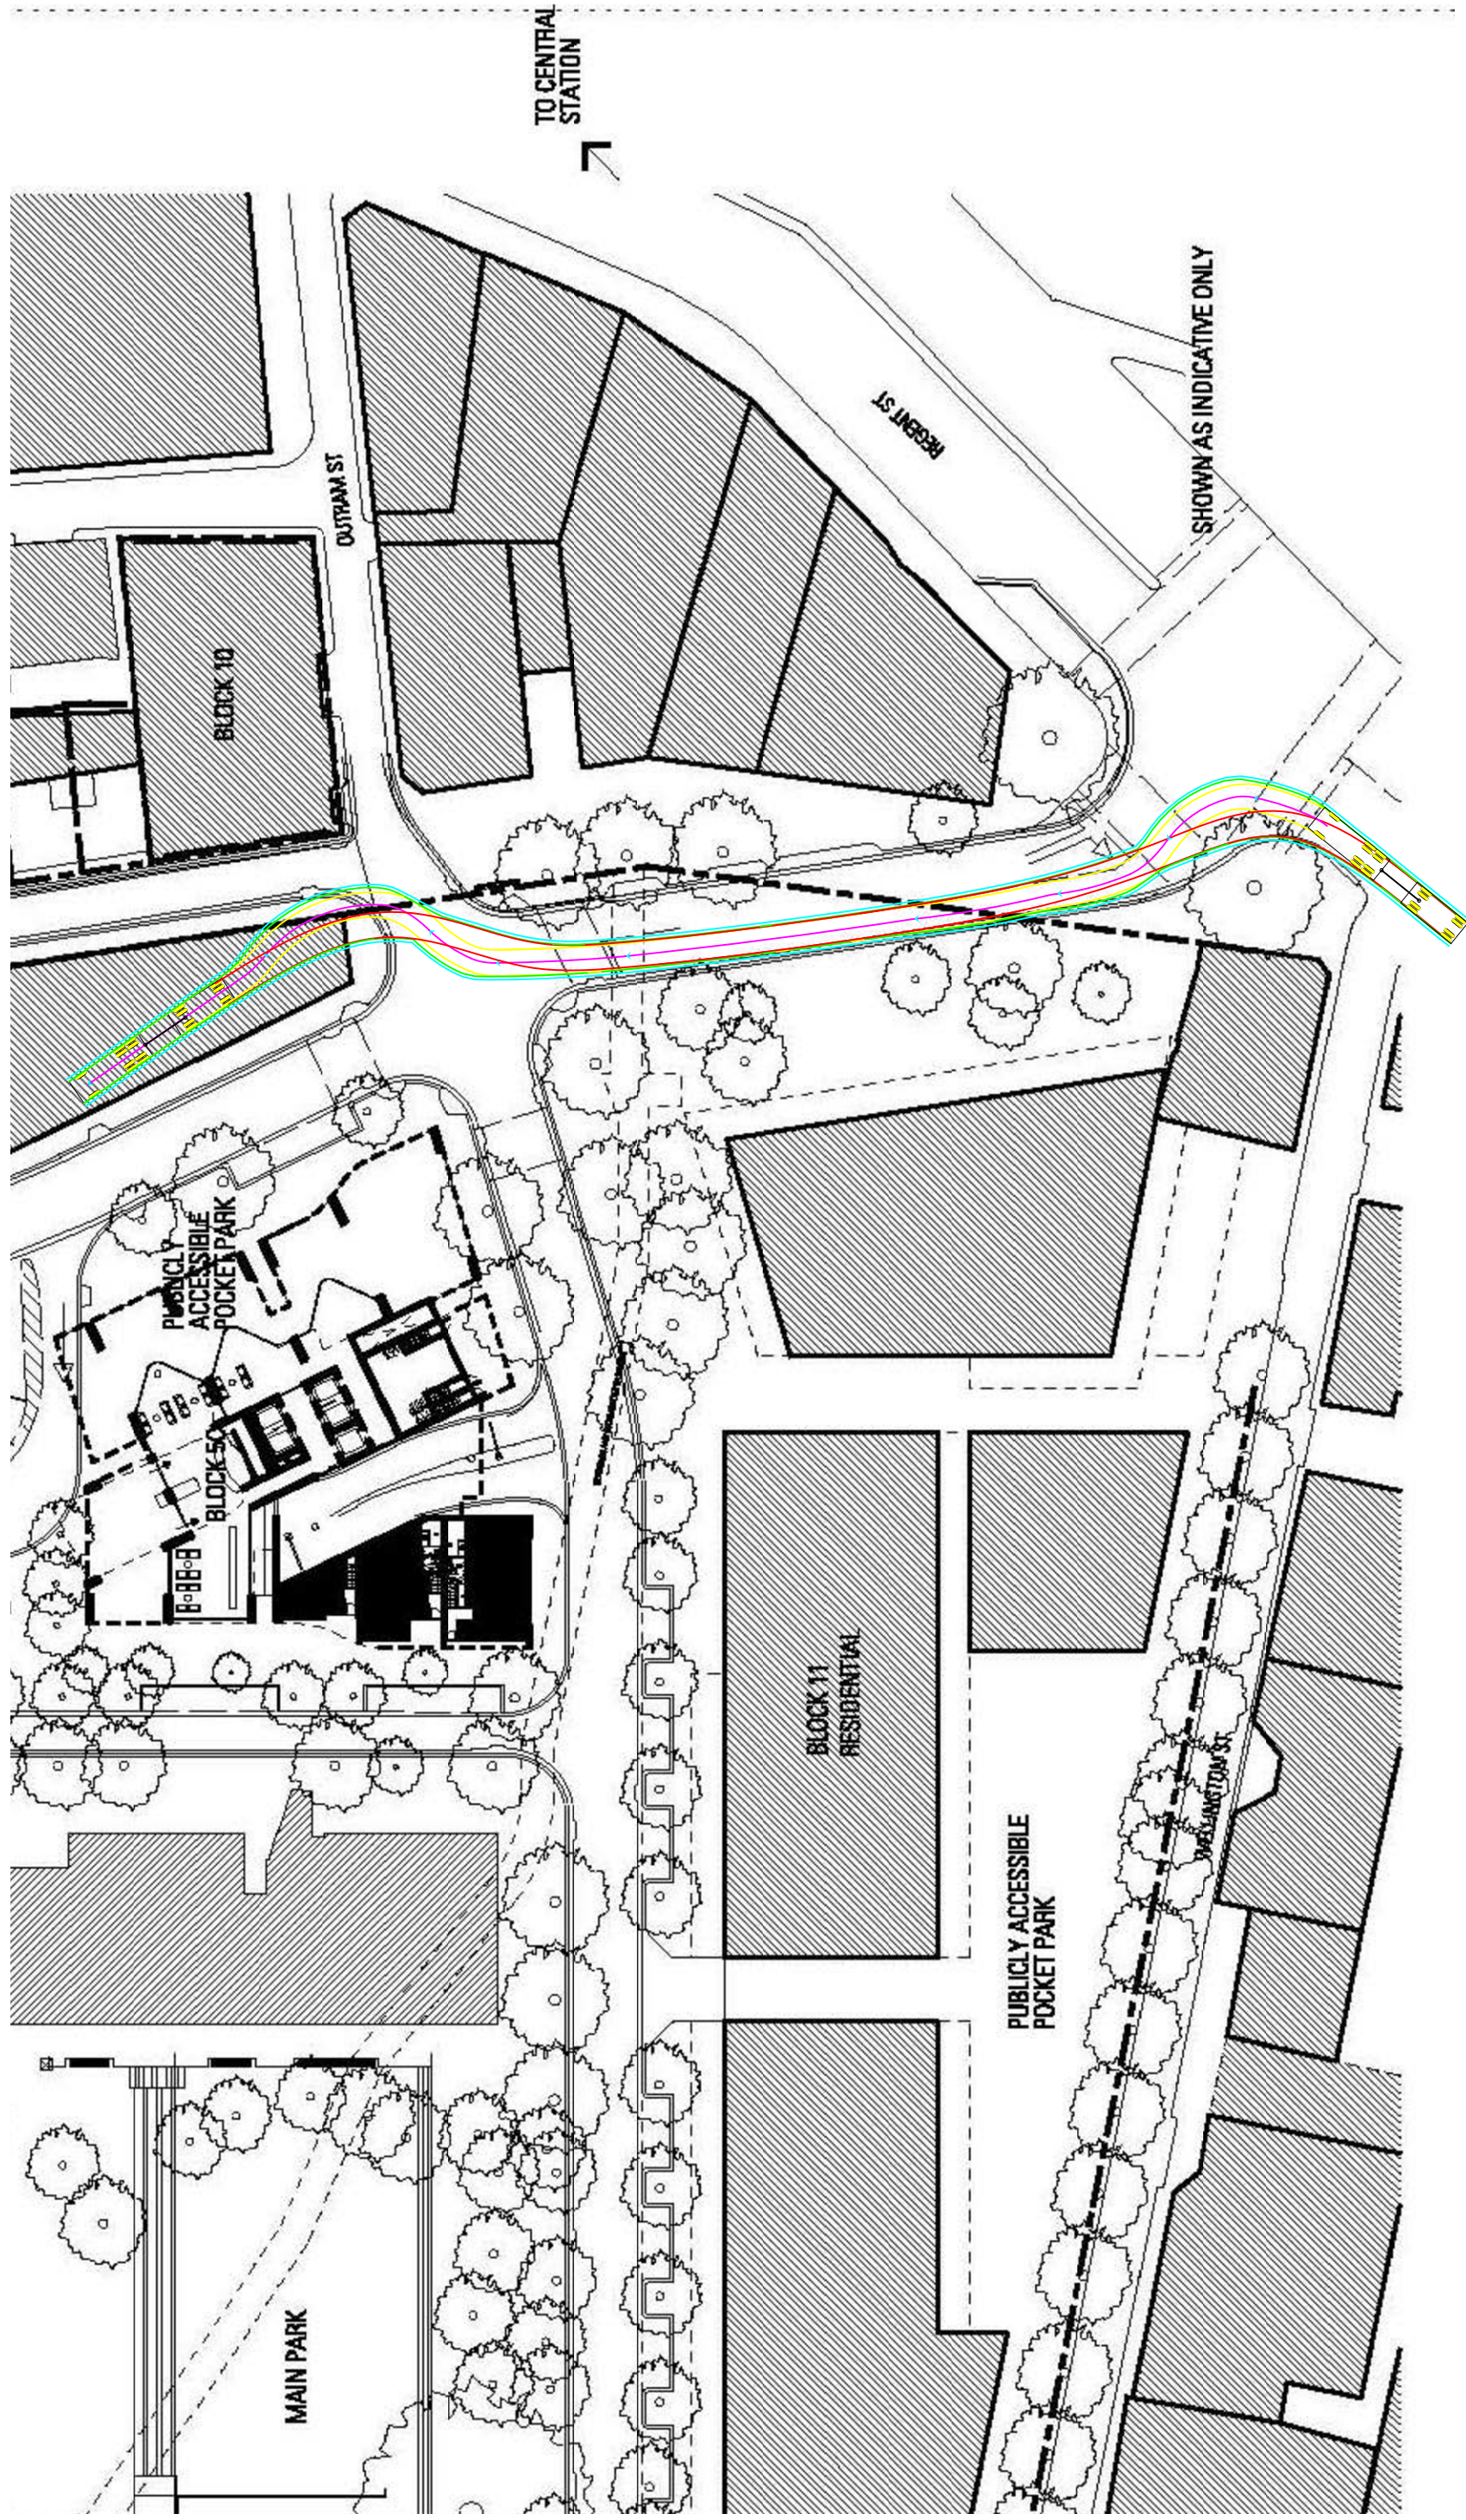

Scale:NTS