


17.0m TRUCK AND DOG - BLOCK 10 (ENTRY)


CENTRAL PARK BLOCKS 3B, 3C & 10 PROJECT APPLICATION

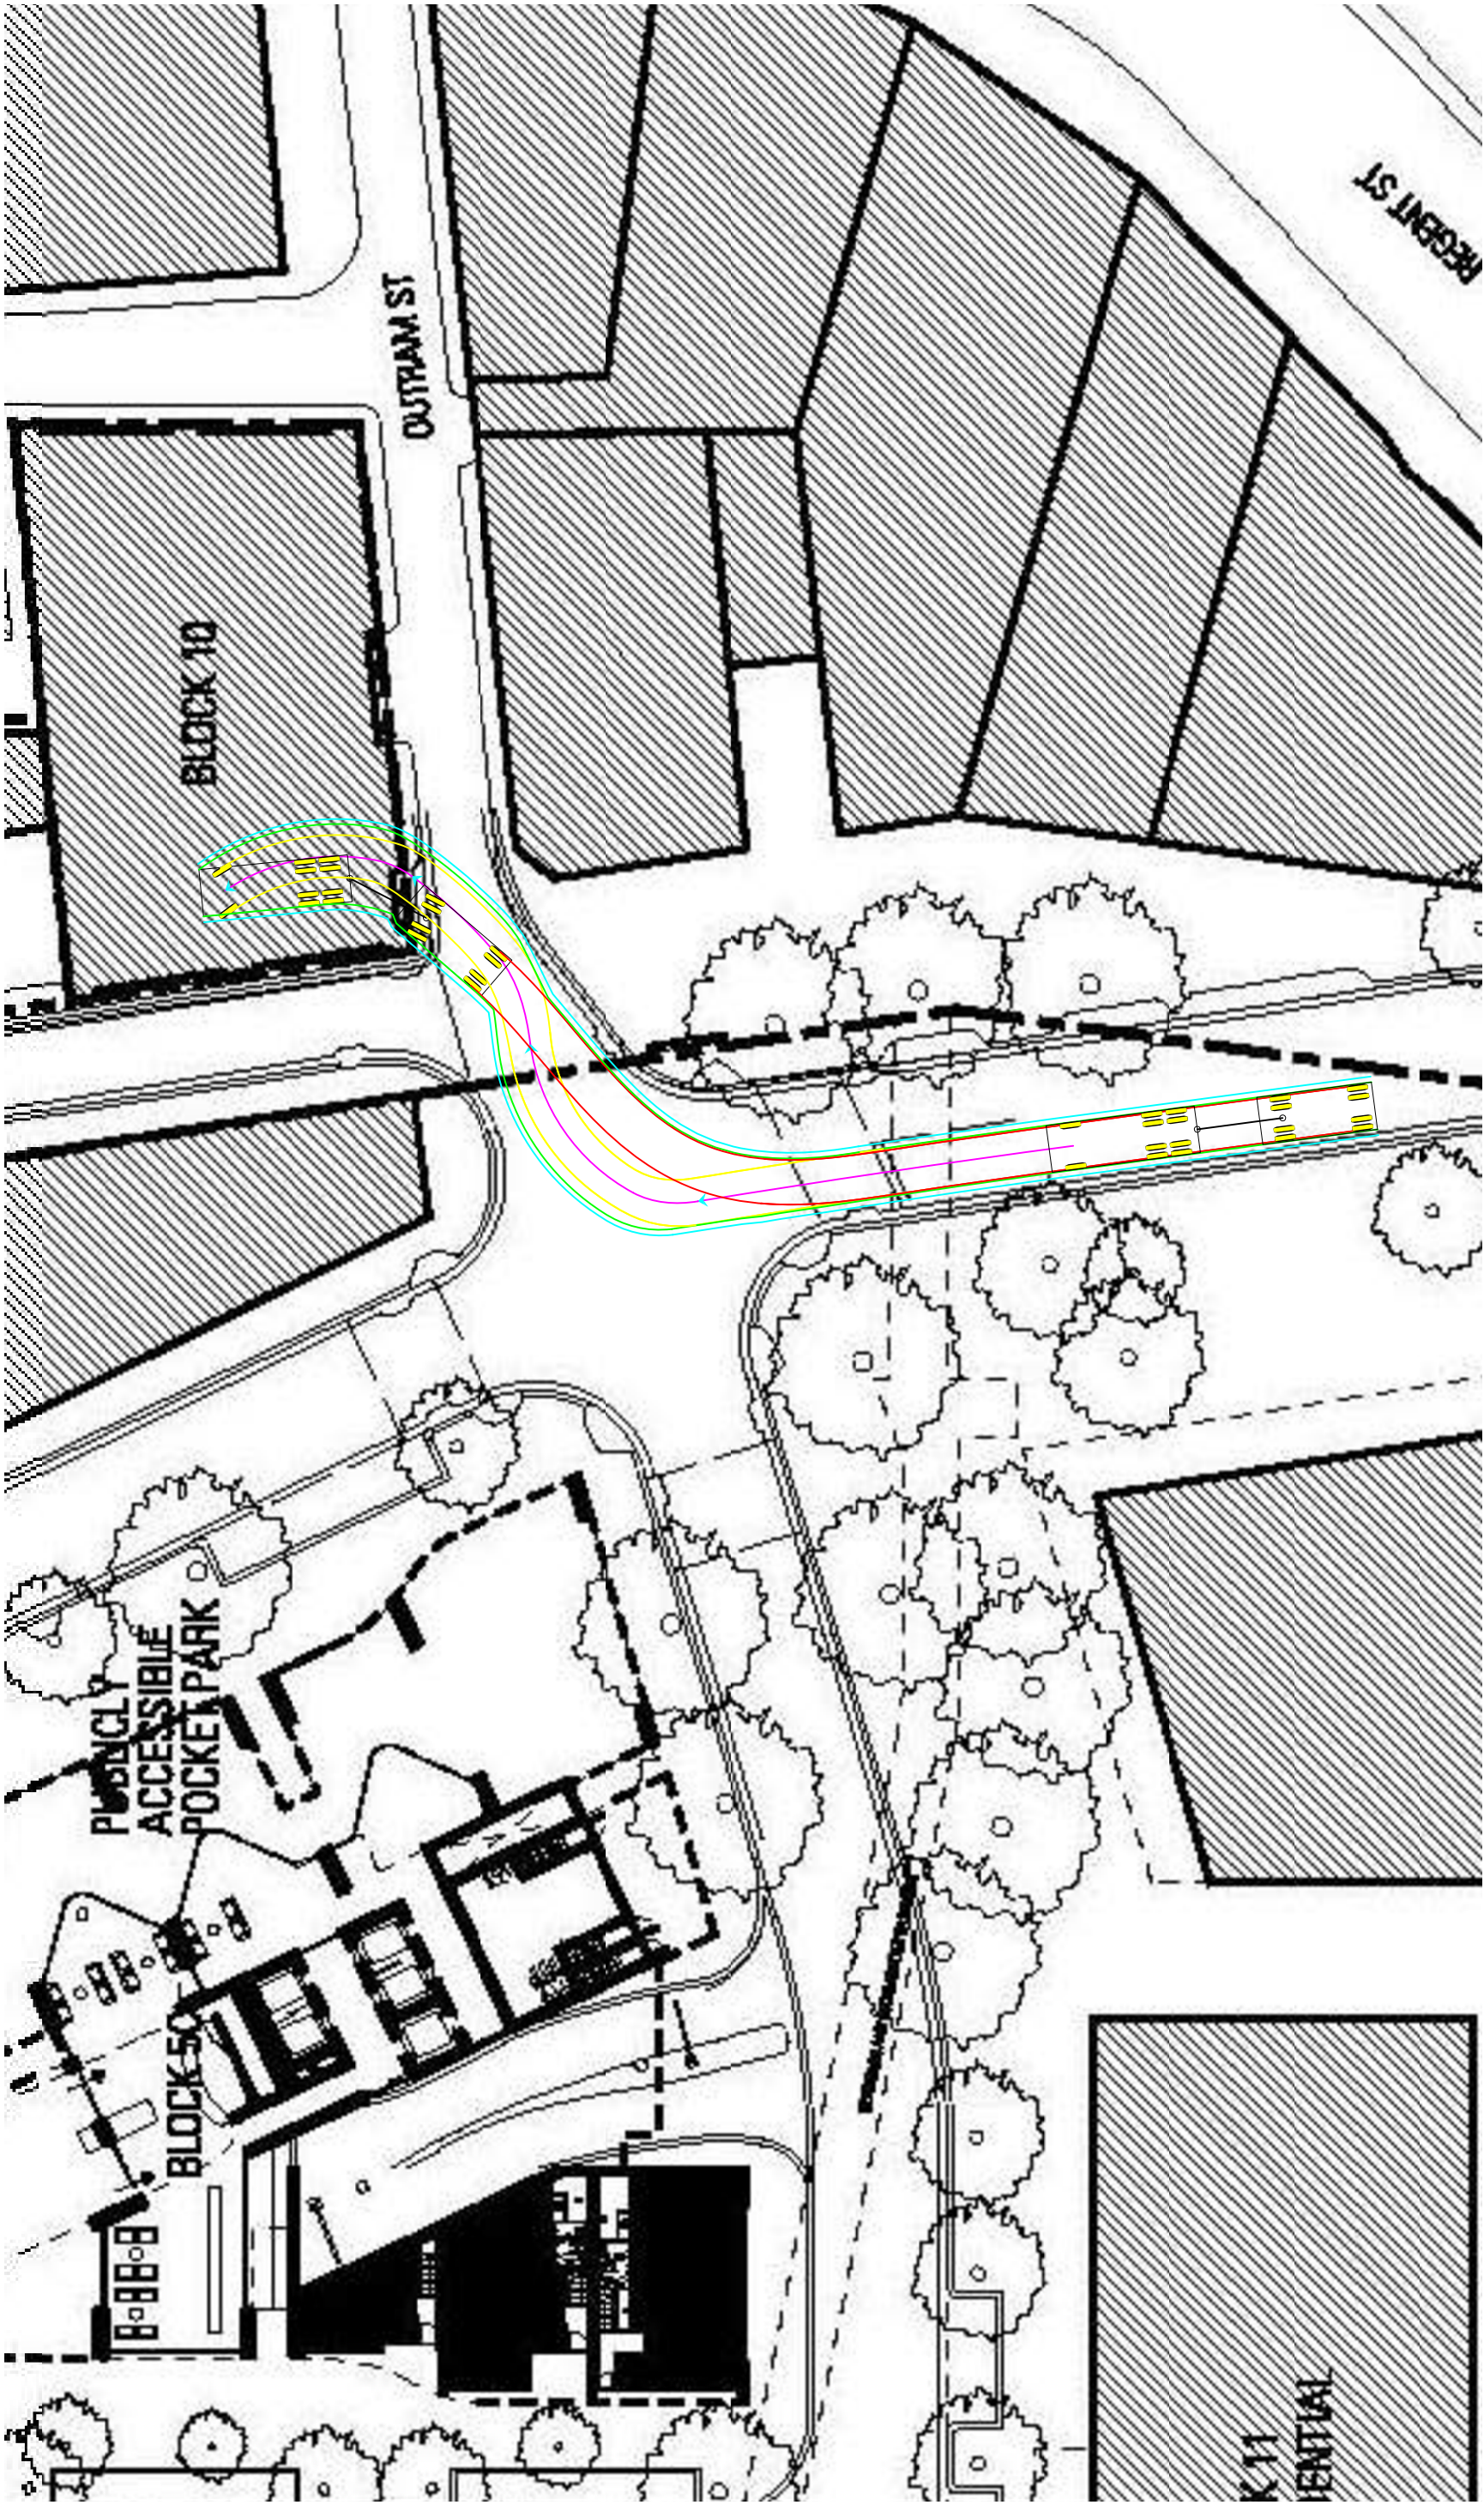

Scale: NTS

17.0m TRUCK AND DOG - BLOCK 10 (EXIT)

CENTRAL PARK BLOCKS 3B, 3C & 10 PROJECT APPLICATION

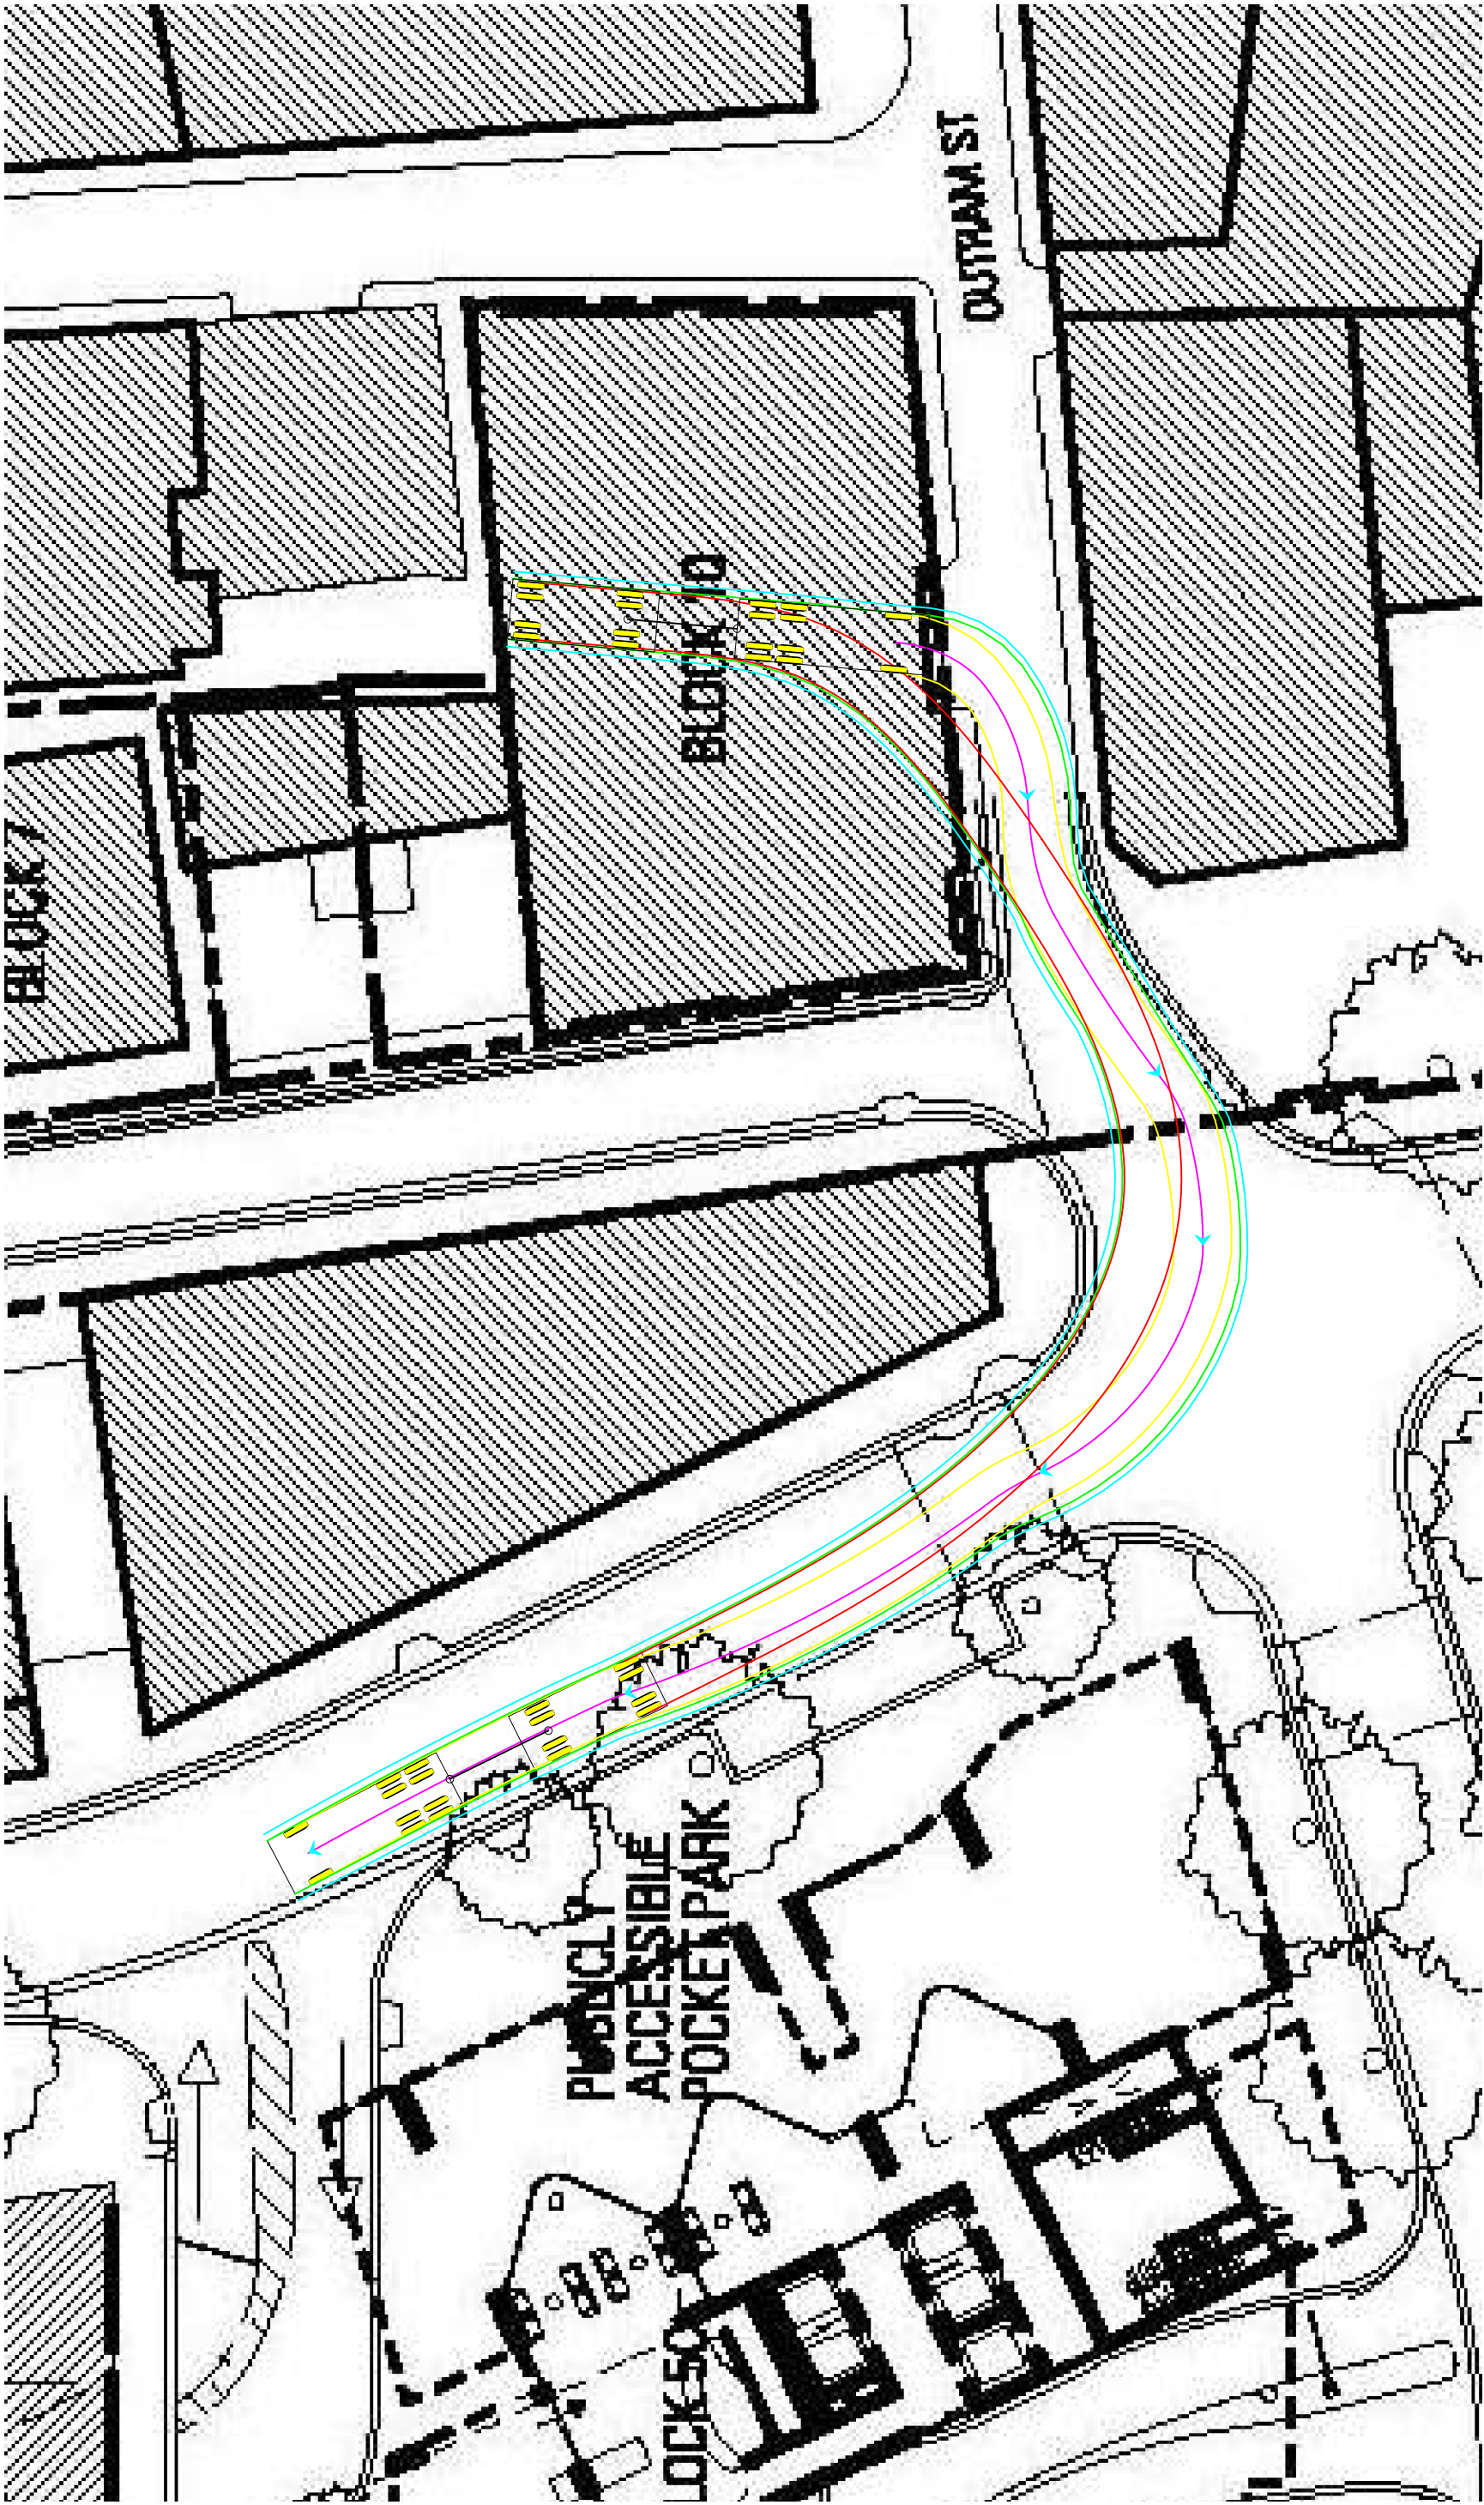

Scale: NTS