


17.0m TRUCK AND DOG - BLOCKS 3B & 3C (EXIT)

CENTRAL PARK BLOCKS 3B, 3C & 10 PROJECT APPLICATION

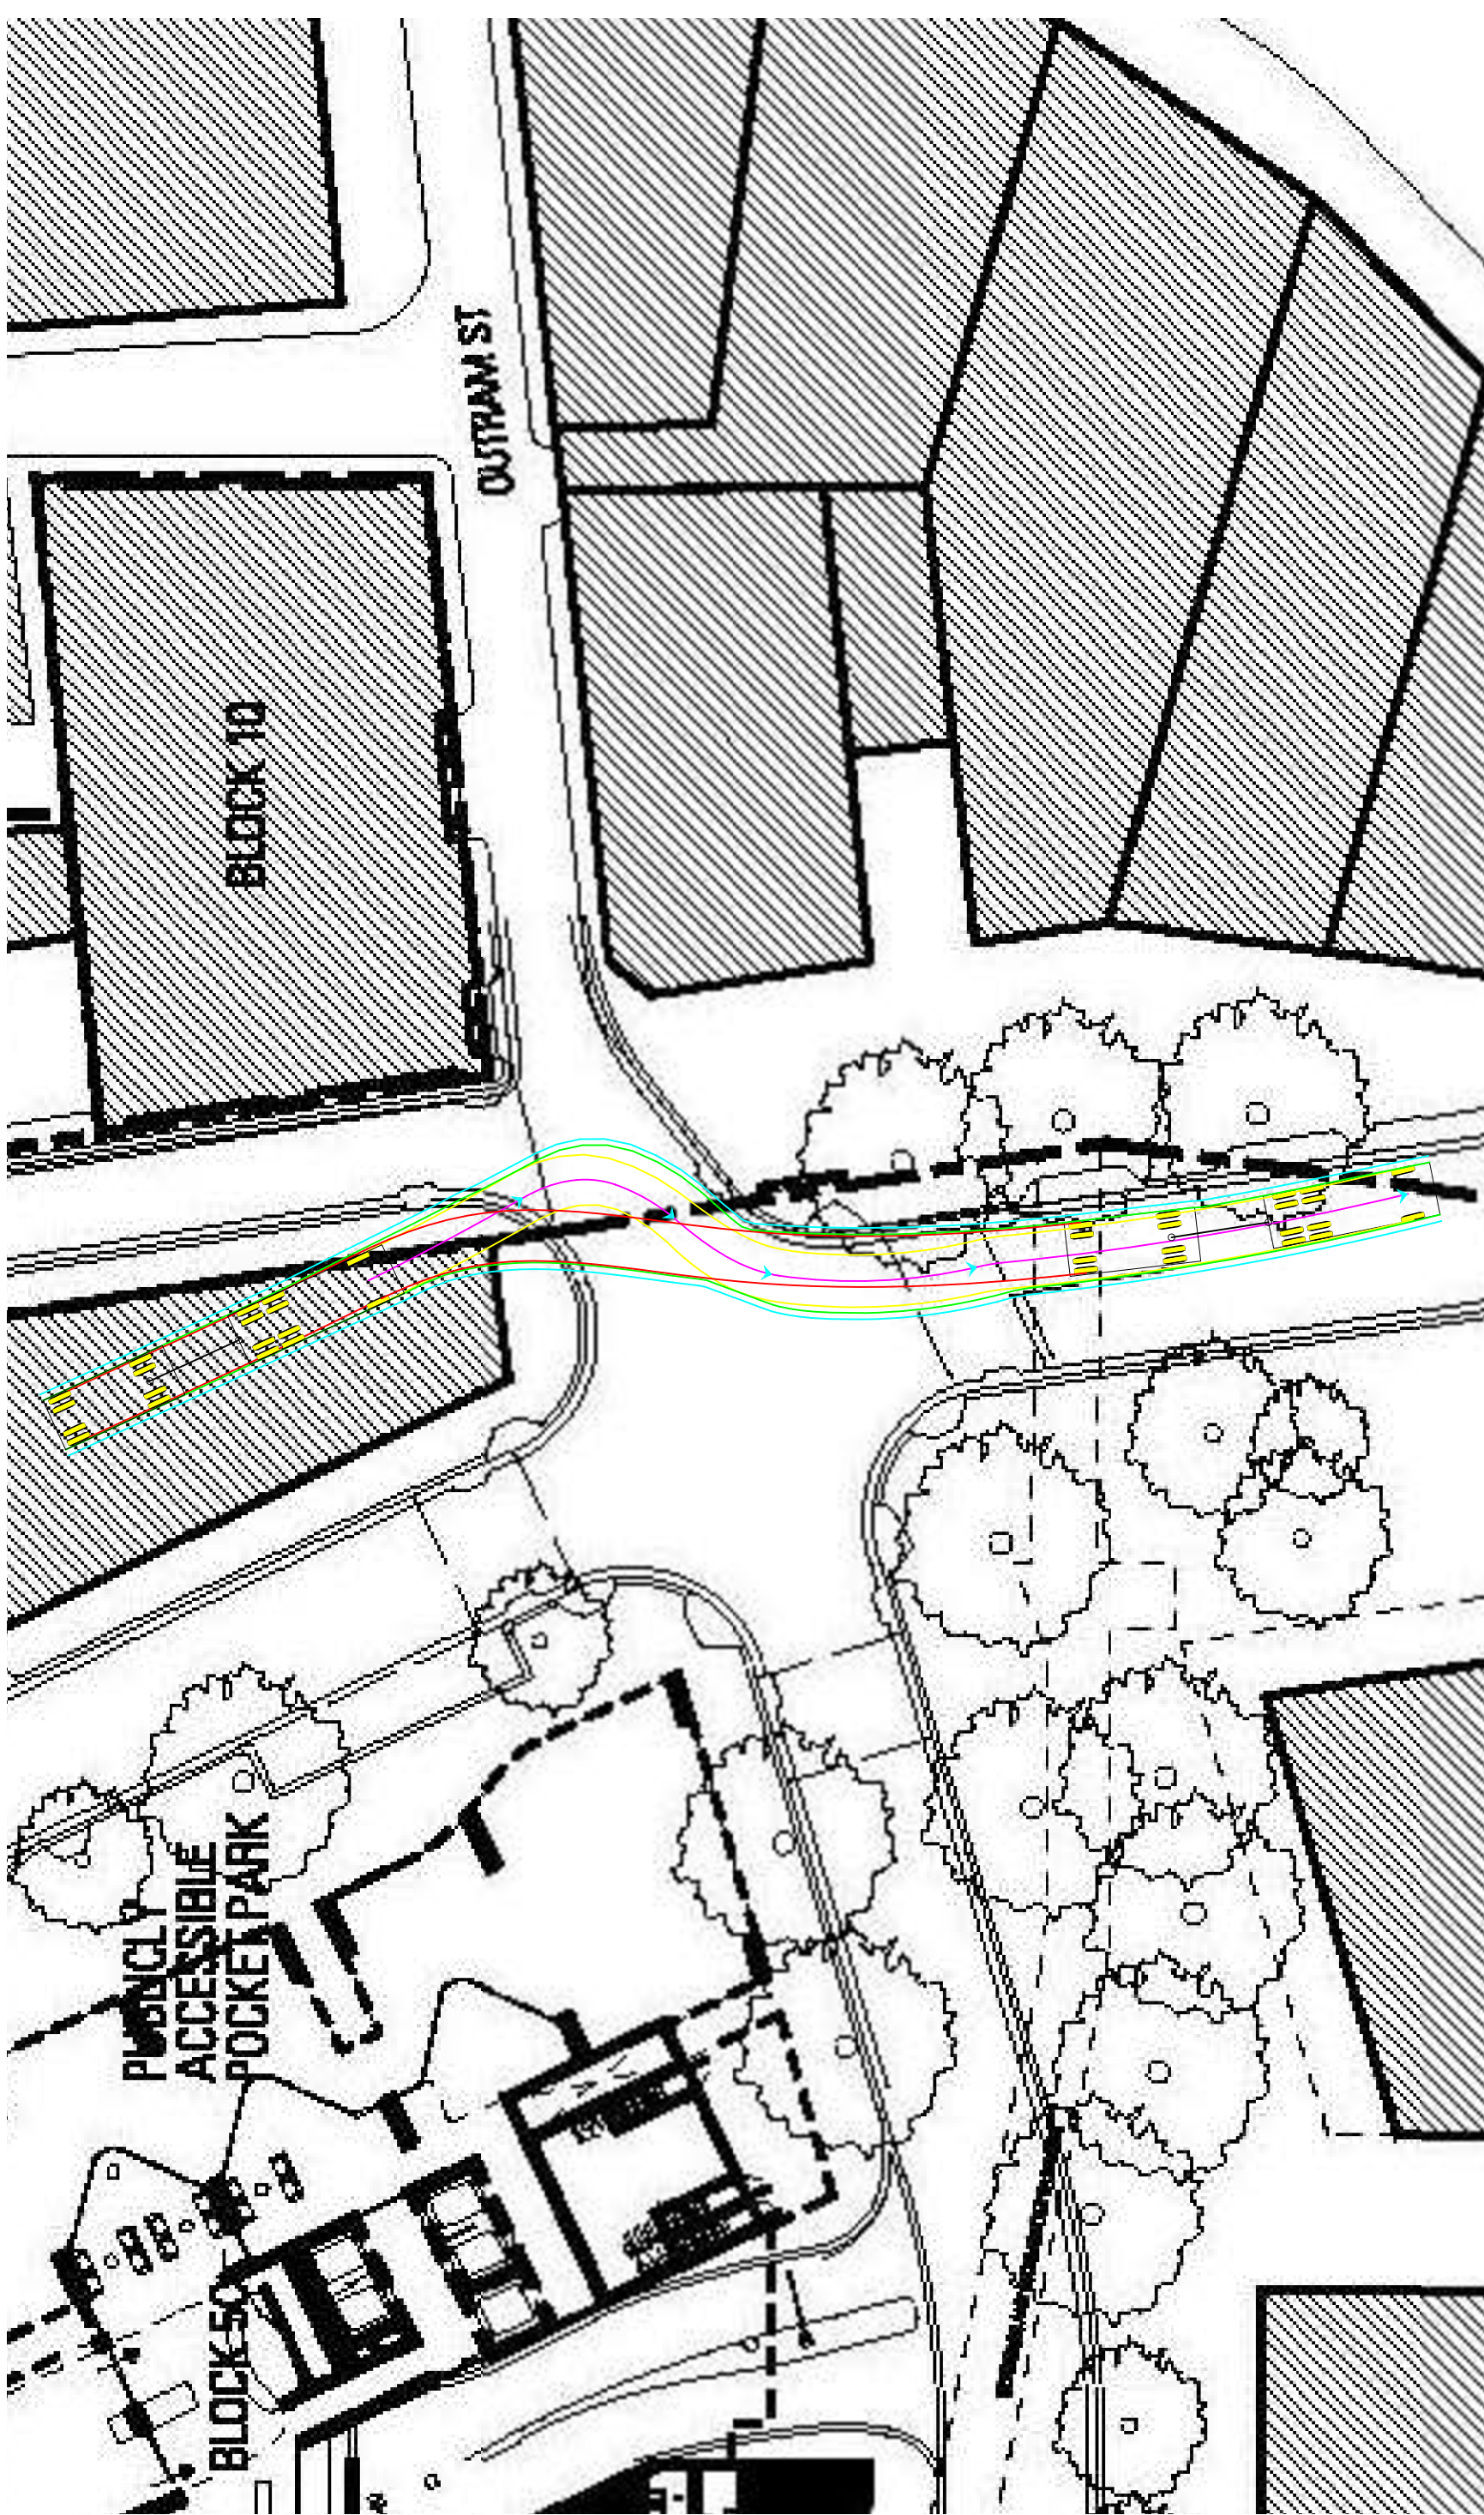

Scale: NTS