


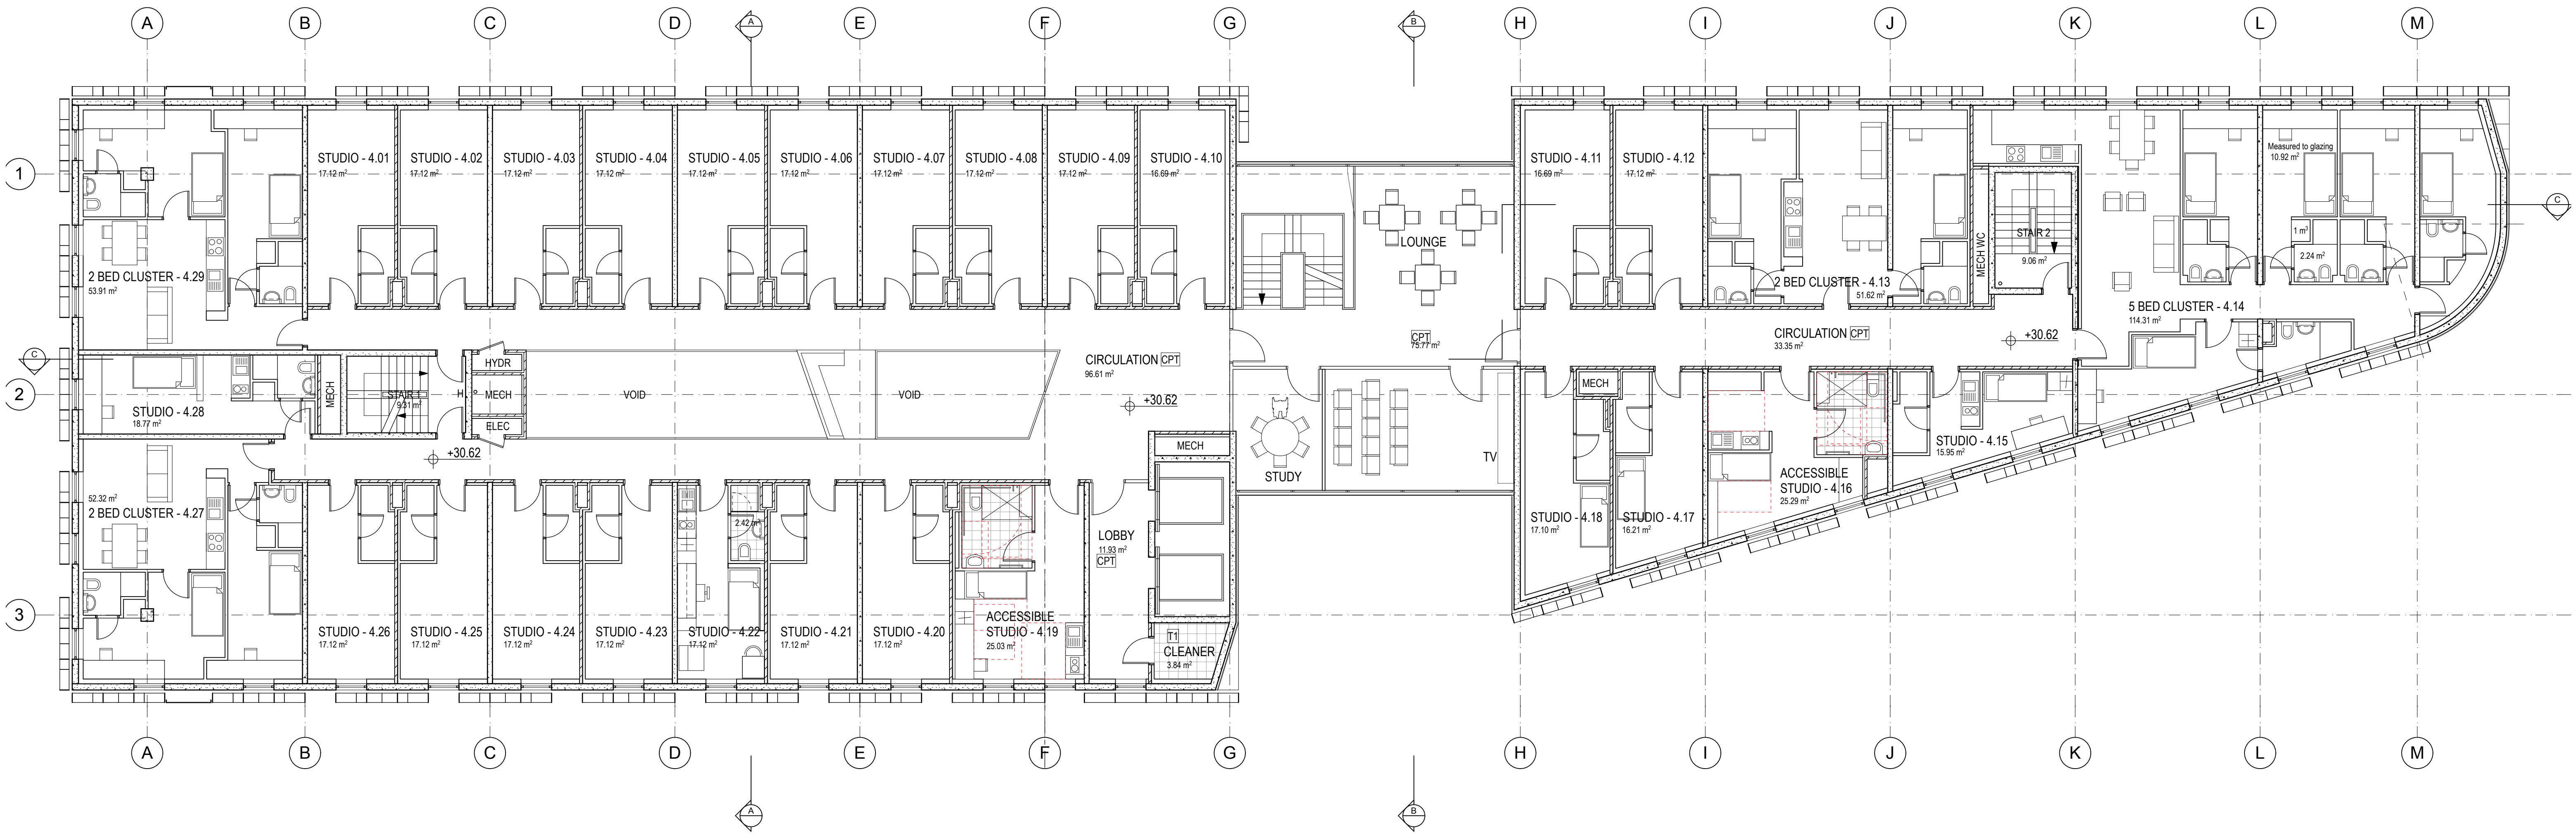

DATE	REV	NOTES :	NOTES:	CONTRACTOR	CIVIL ENGINEER	ELECTRICAL ENGINEER	MECHANICAL ENGINEER	PCA	CLIENT	PROJECT :	ARCHITECT	DRAWING TITLE	DRAWN BY
			Do not scale off drawings. Use figured dimensions only. Report any discrepancies to the architect. These designs, plans, specifications and the copyright therein are the property of Tonkin Zulaikha Greer Architects Pty Ltd, and must not be reproduced or copied wholly or in part without written permission of Tonkin Zulaikha Greer Architects Pty Ltd.	ESD WSP BUILT ECOLOGY T: 02 8907 0900 E: alan.davis@wspgroup.com.au	MOTT MACDONALD T: 02 9439 2633 E: swiltshier@hugestrueman.com.au	WSP BUILDINGS T: 02 8907 0900 E: rob.beck@wspgroup.com.au	WSP BUILDINGS T: 02 8907 0900 E: tim.chard@wspgroup.com.au	CITY PLAN SERVICES T: 02 8270 3500 E: darren@cityplan.com.au	FRASERS BROADWAY PTY. LTD.	KENSINGTON ST PRECINCT BLOCKS 3B, 3C & 10 STUDENT HOUSING & RETAIL PROJECT NO : 11021	TONKIN ZULAIKHA GREER ARCHITECTS 117 Reservoir Street Surry Hills, NSW 2010 ABN: 46002722349 P: (02) 9215 4900 F: (02) 9215 4901 EMAIL: john@tzg.com.au	BLOCK 3B/C: LEVEL 4 SCALES 1:100@A1 1:200@A3 PHASE FOR PLANNING APPROVAL DRAWING NO A-206	JC TG DATE MAY 2012 REVISION