
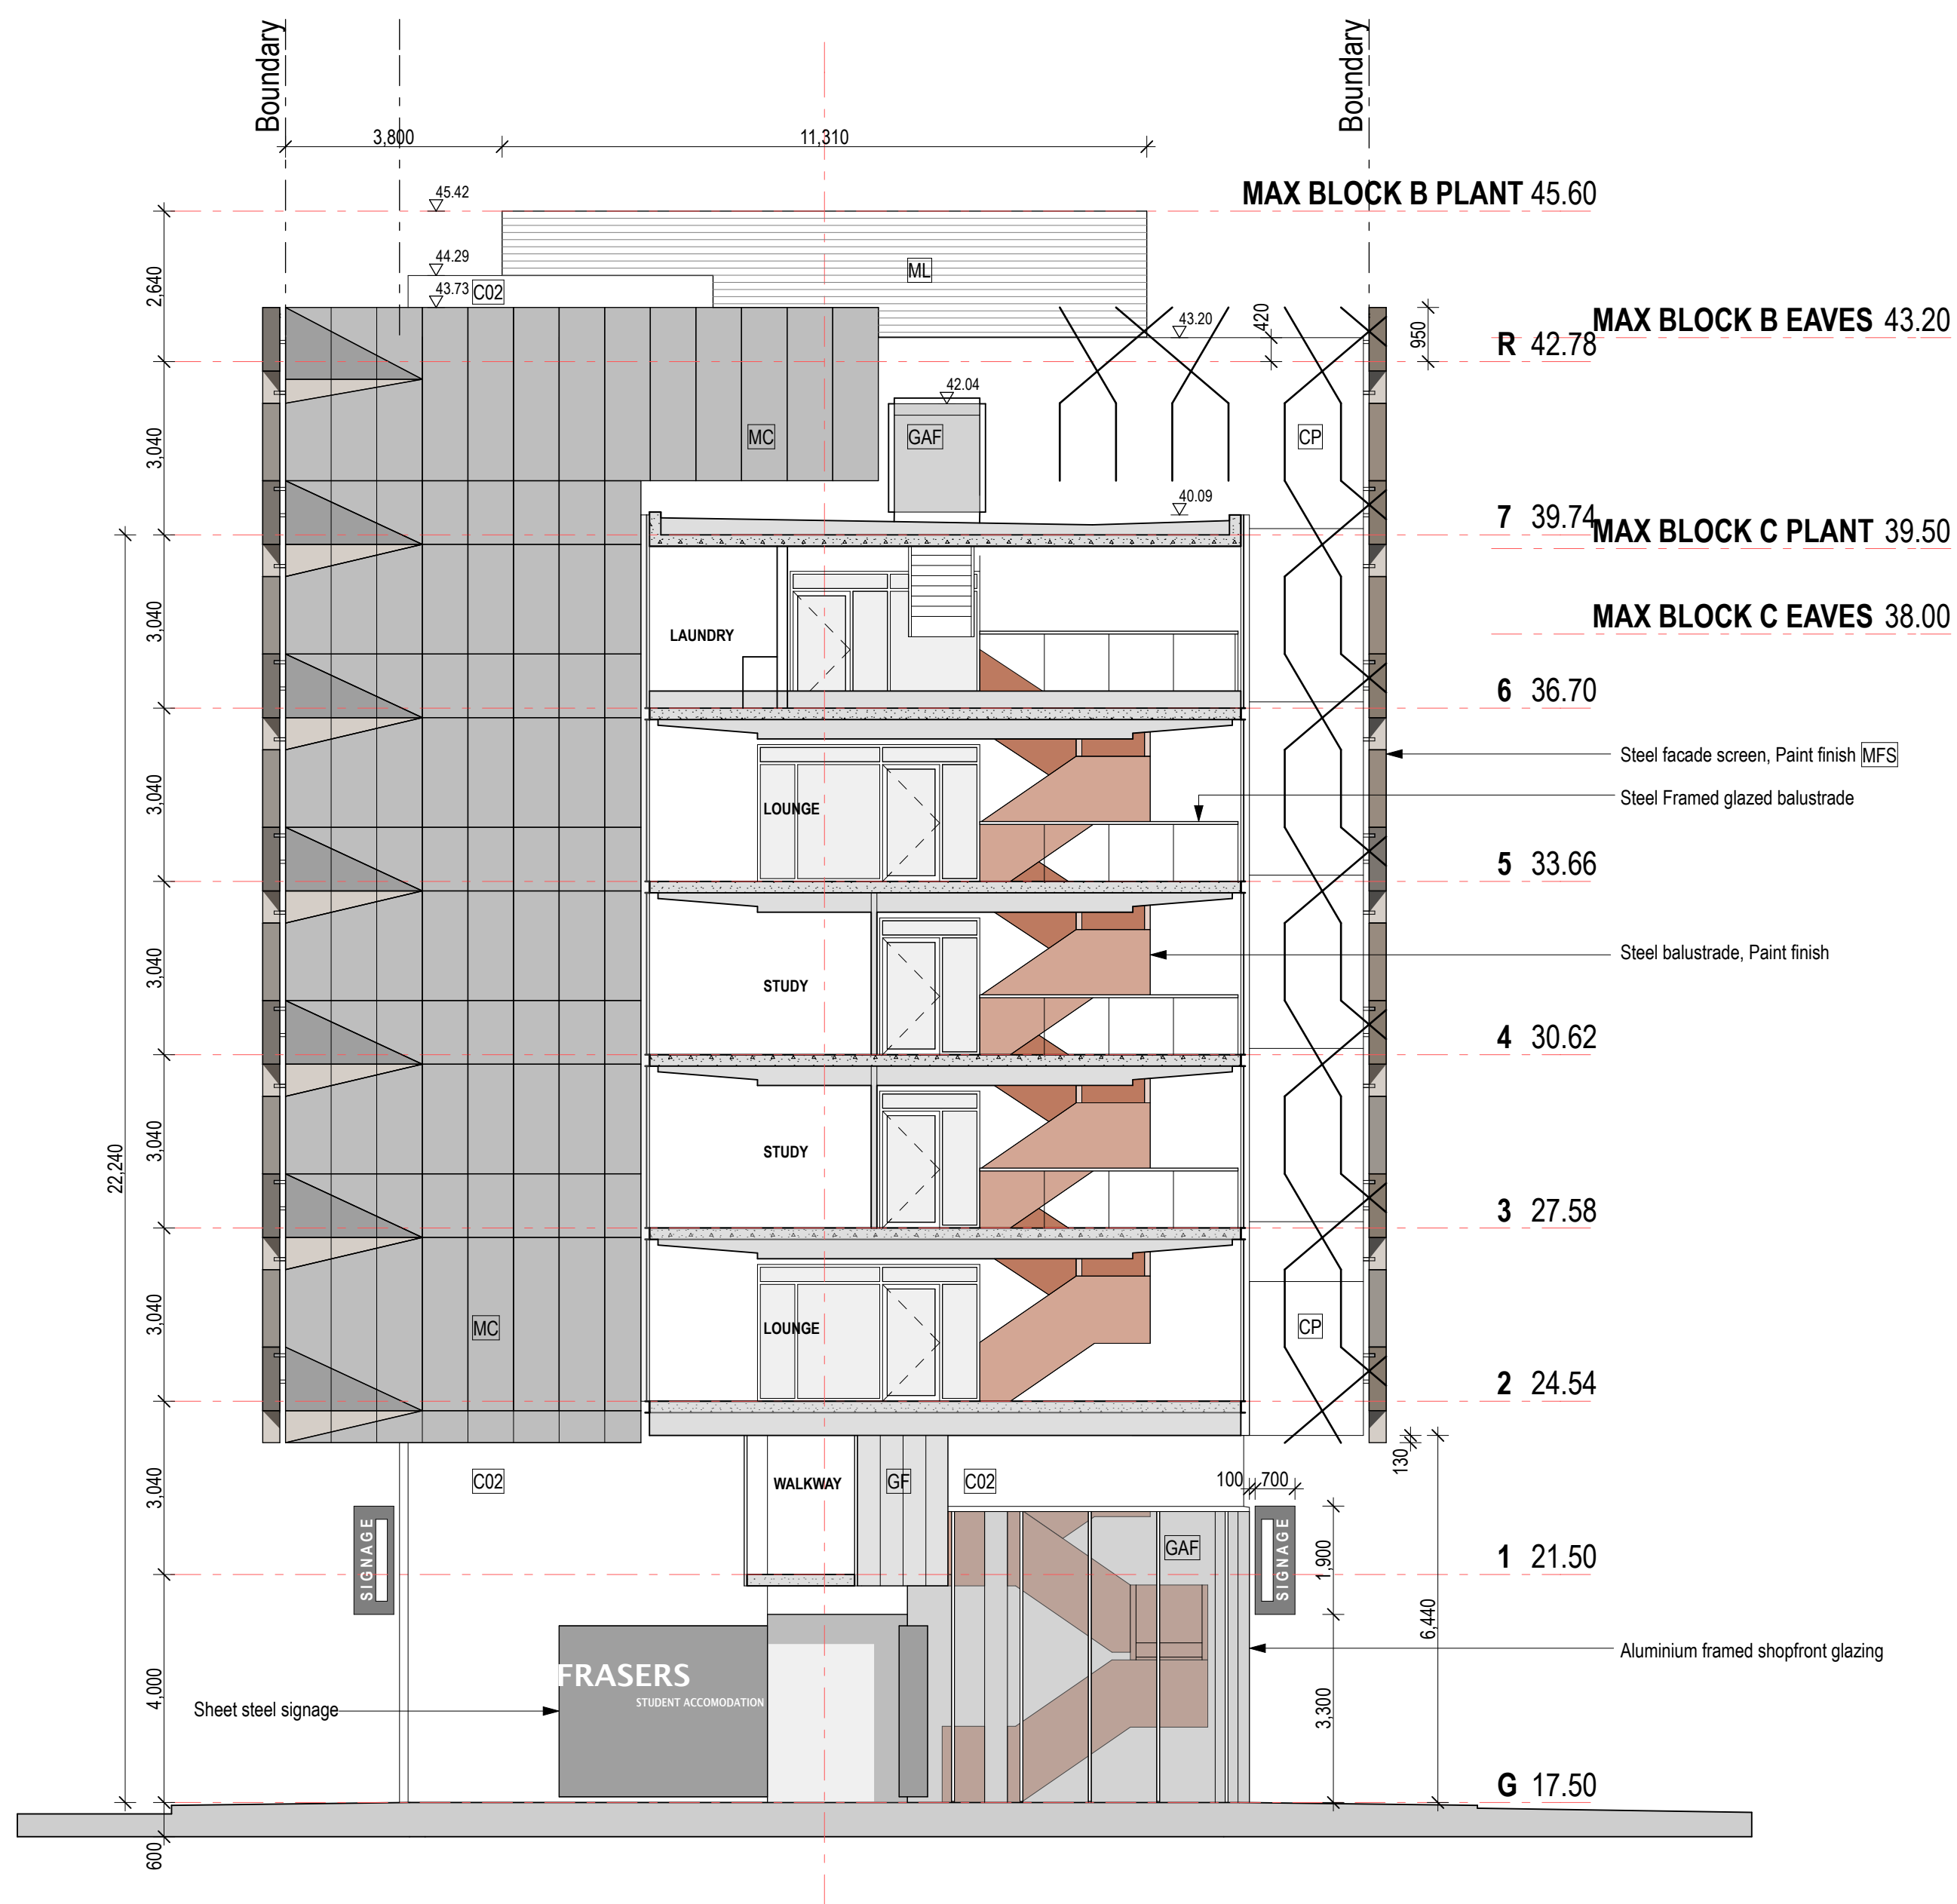


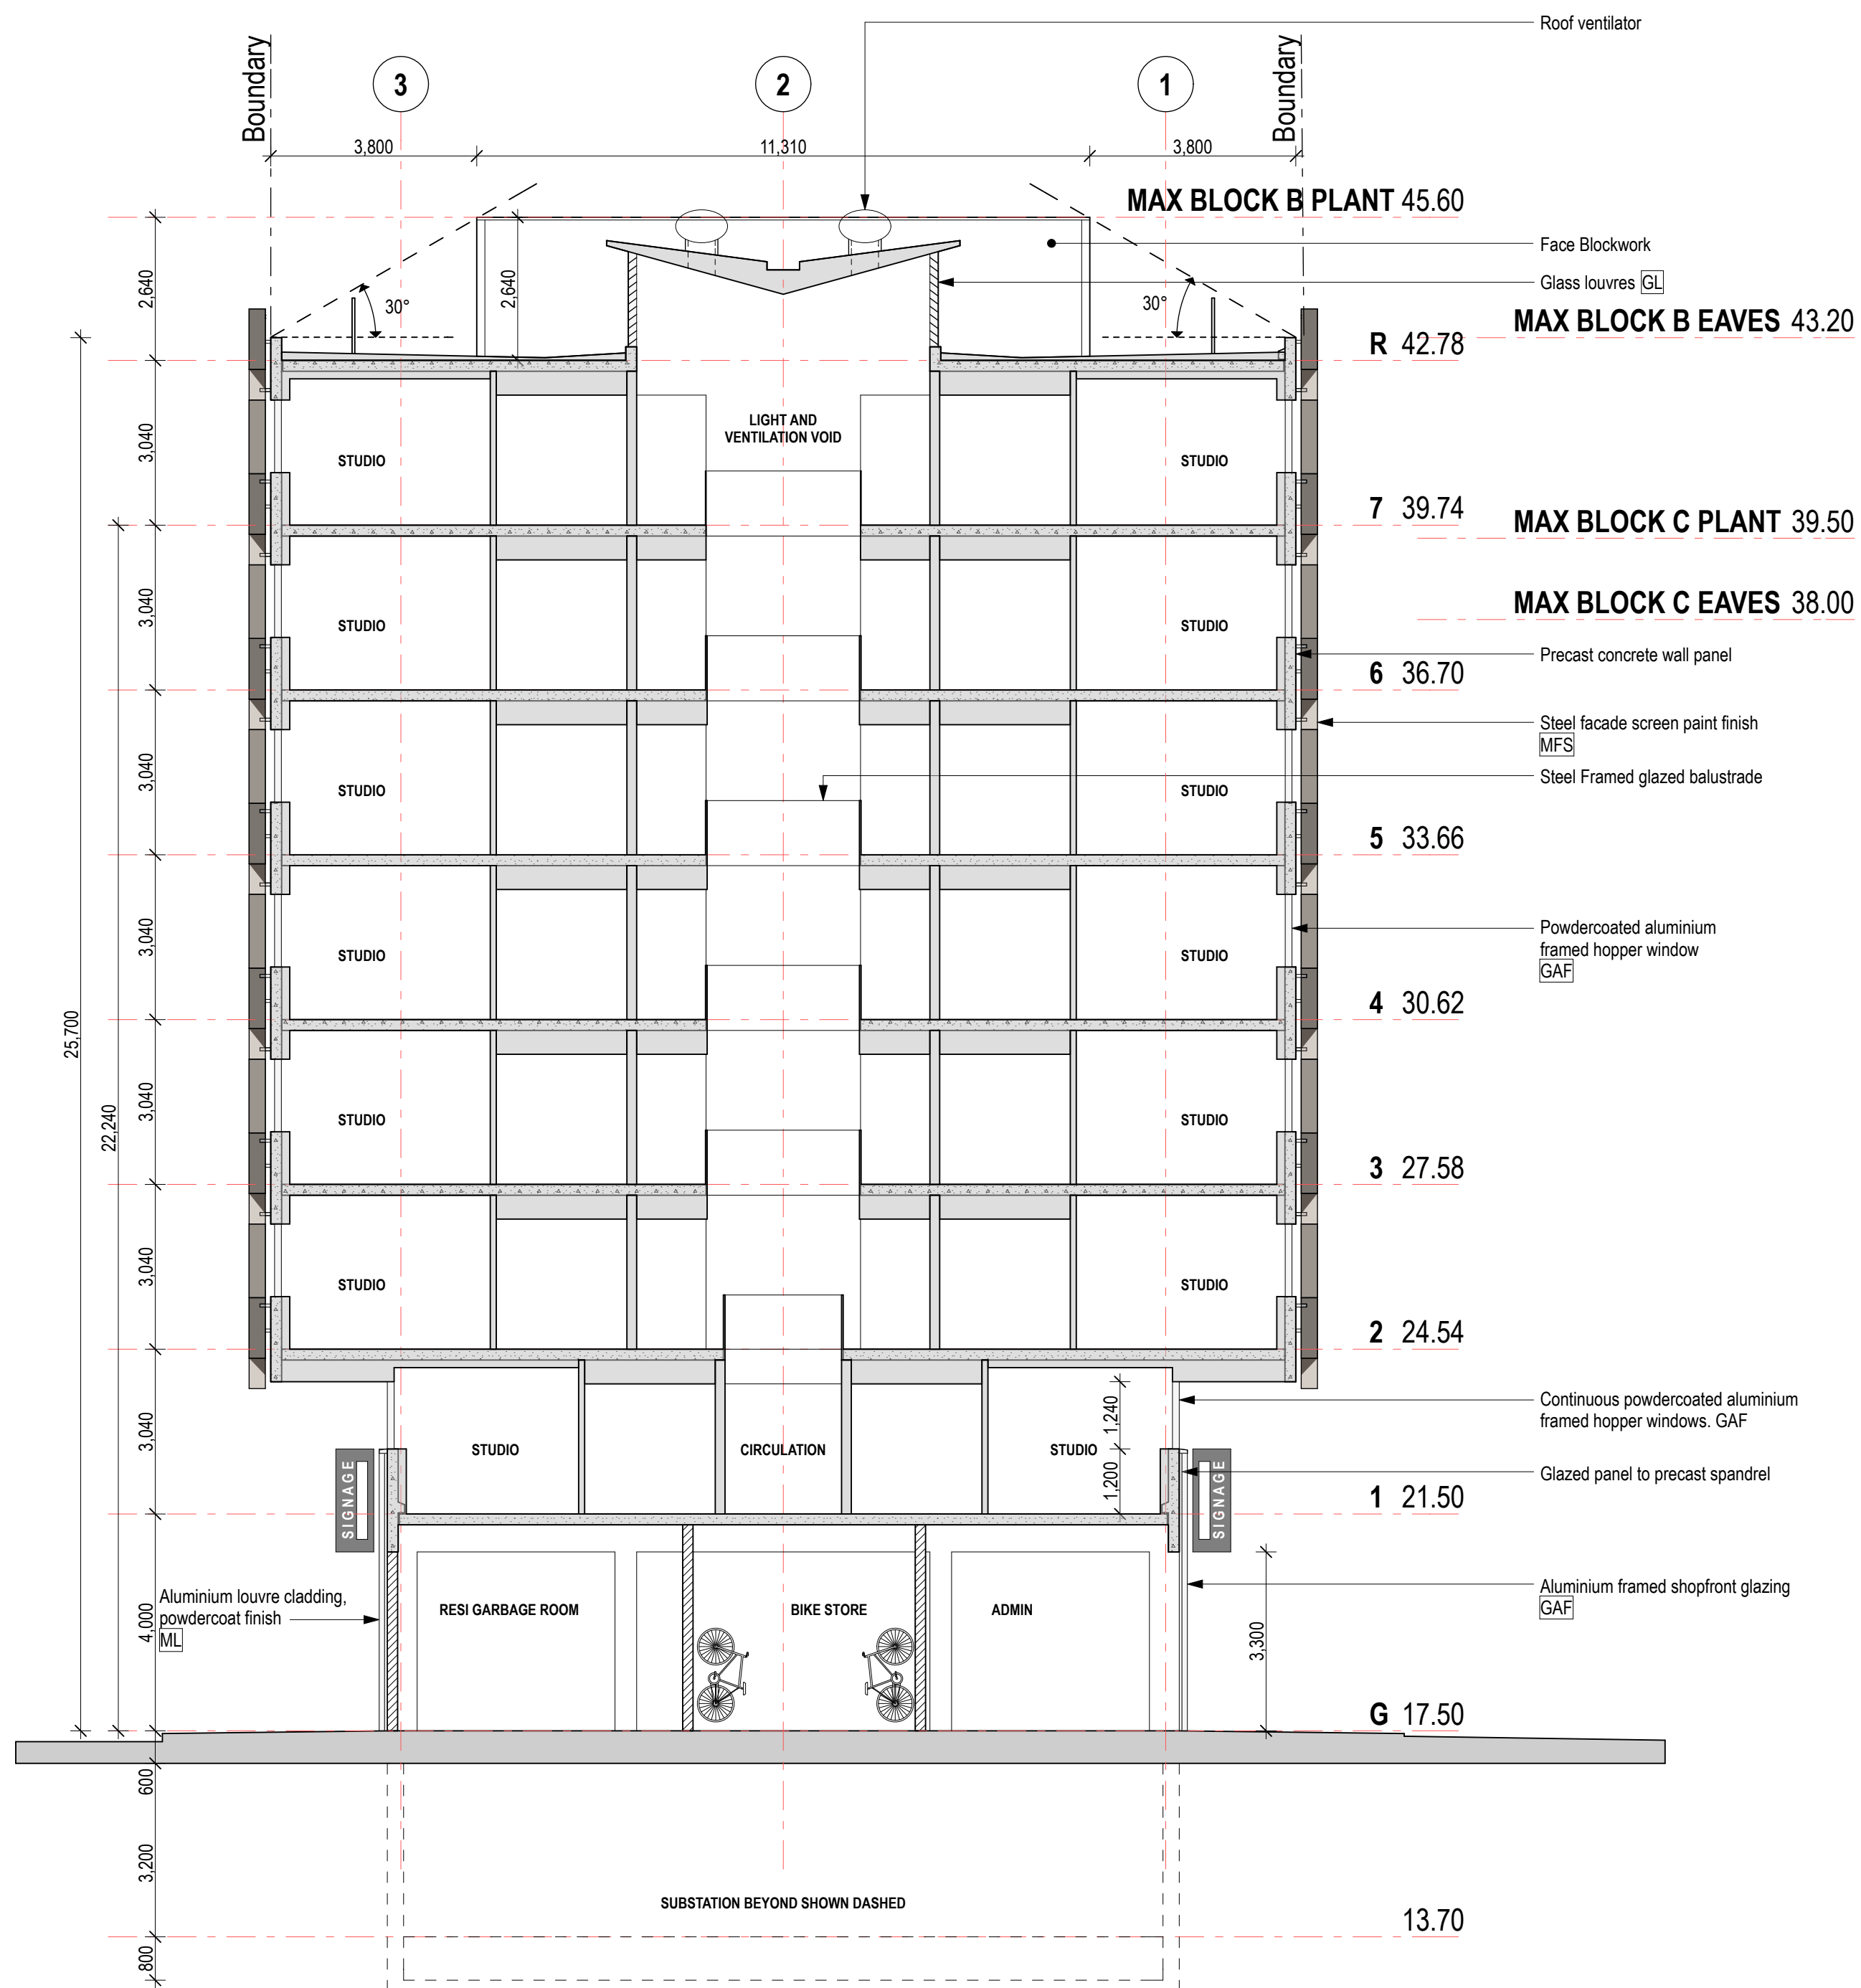

DATE	REV	NOTES :	CONTRACTOR	CIVIL ENGINEER	ELECTRICAL ENGINEER	MECHANICAL ENGINEER	PCA	CLIENT	PROJECT :	ARCHITECT	DRAWING TITLE	DRAWN BY
			T:	MOTT MACDONALD T: 02 9439 2633 E: swiltshier@hugestrueman.com.au	WSP BUILDINGS T: 02 8907 0900 E: rob.beck@wspgroup.com.au	WSP BUILDINGS T: 02 8907 0900 E: tim.dharu@wspgroup.com.au	CITY PLAN SERVICES T: 02 8270 3500 E: darren@cityplan.com.au	T: (02) 8823 8800	KENSINGTON ST PRECINCT BLOCKS 3B, 3C & 10 STUDENT HOUSING & RETAIL	TONKIN ZULAIKHA GREER ARCHITECTS 117 Reservoir Street Surry Hills, NSW 2010 ABN: 46002722349 P: (02) 9215 4900 F: (02) 9215 4901 EMAIL: john@tzg.com.au	BLOCK 3B/C: SECTIONS 1	JC
			ESD WSP BUILT ECOLOGY T: 02 8907 0900 E: alan.davis@wspgroup.com.au	STRUCTURAL ENGINEER MOTT MACDONALD T: 02 9439 2633 E: swiltshier@hugestrueman.com.au	HYDRAULIC ENGINEER WSP BUILDINGS T: 02 8907 0900	FIRE ENGINEERING WSP BUILDINGS T: 02 8907 0900 E: carl.voss@wspgroup.com.au	TOWN PLANNER JBA PLANNING T: 02 9566 6962 E: j.buchanan@jbaplanning.com.au		PROJECT NO : 11021		SCALES 1:100@A1 1:200@A3	CHECKED TG
											PHASE FOR PLANNING APPROVAL	REVISION
											DRAWING NO A-301	