
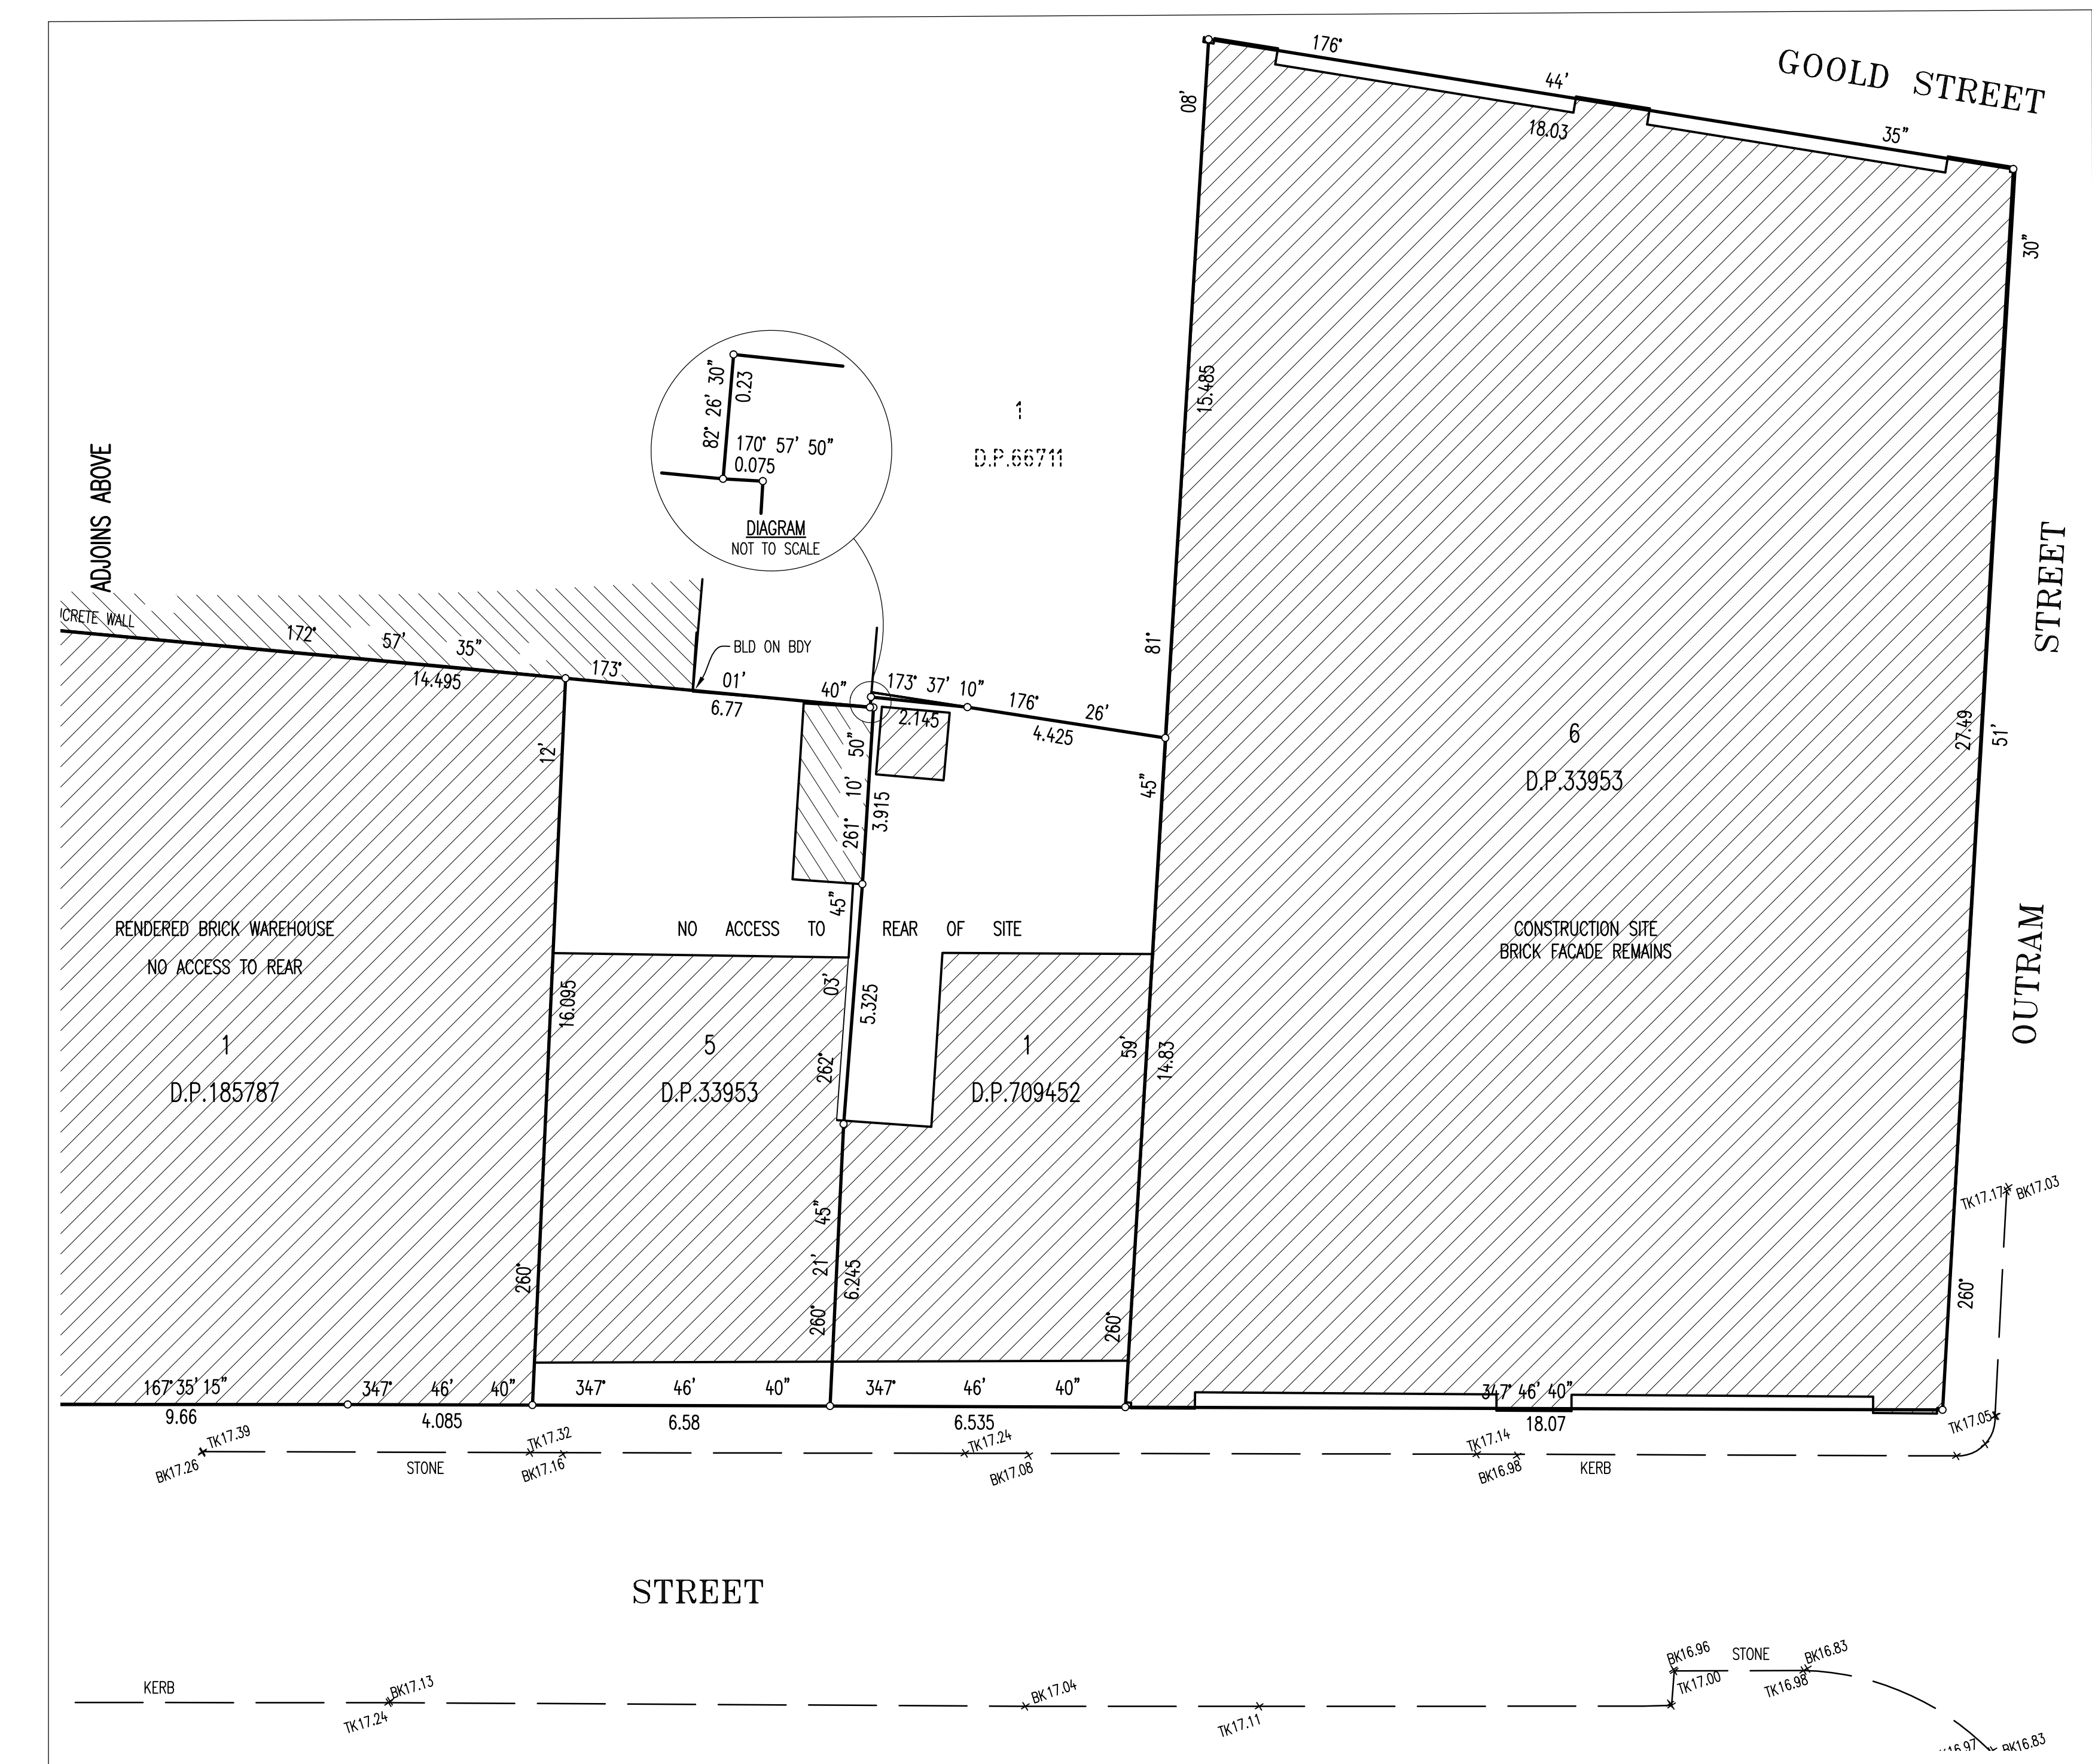


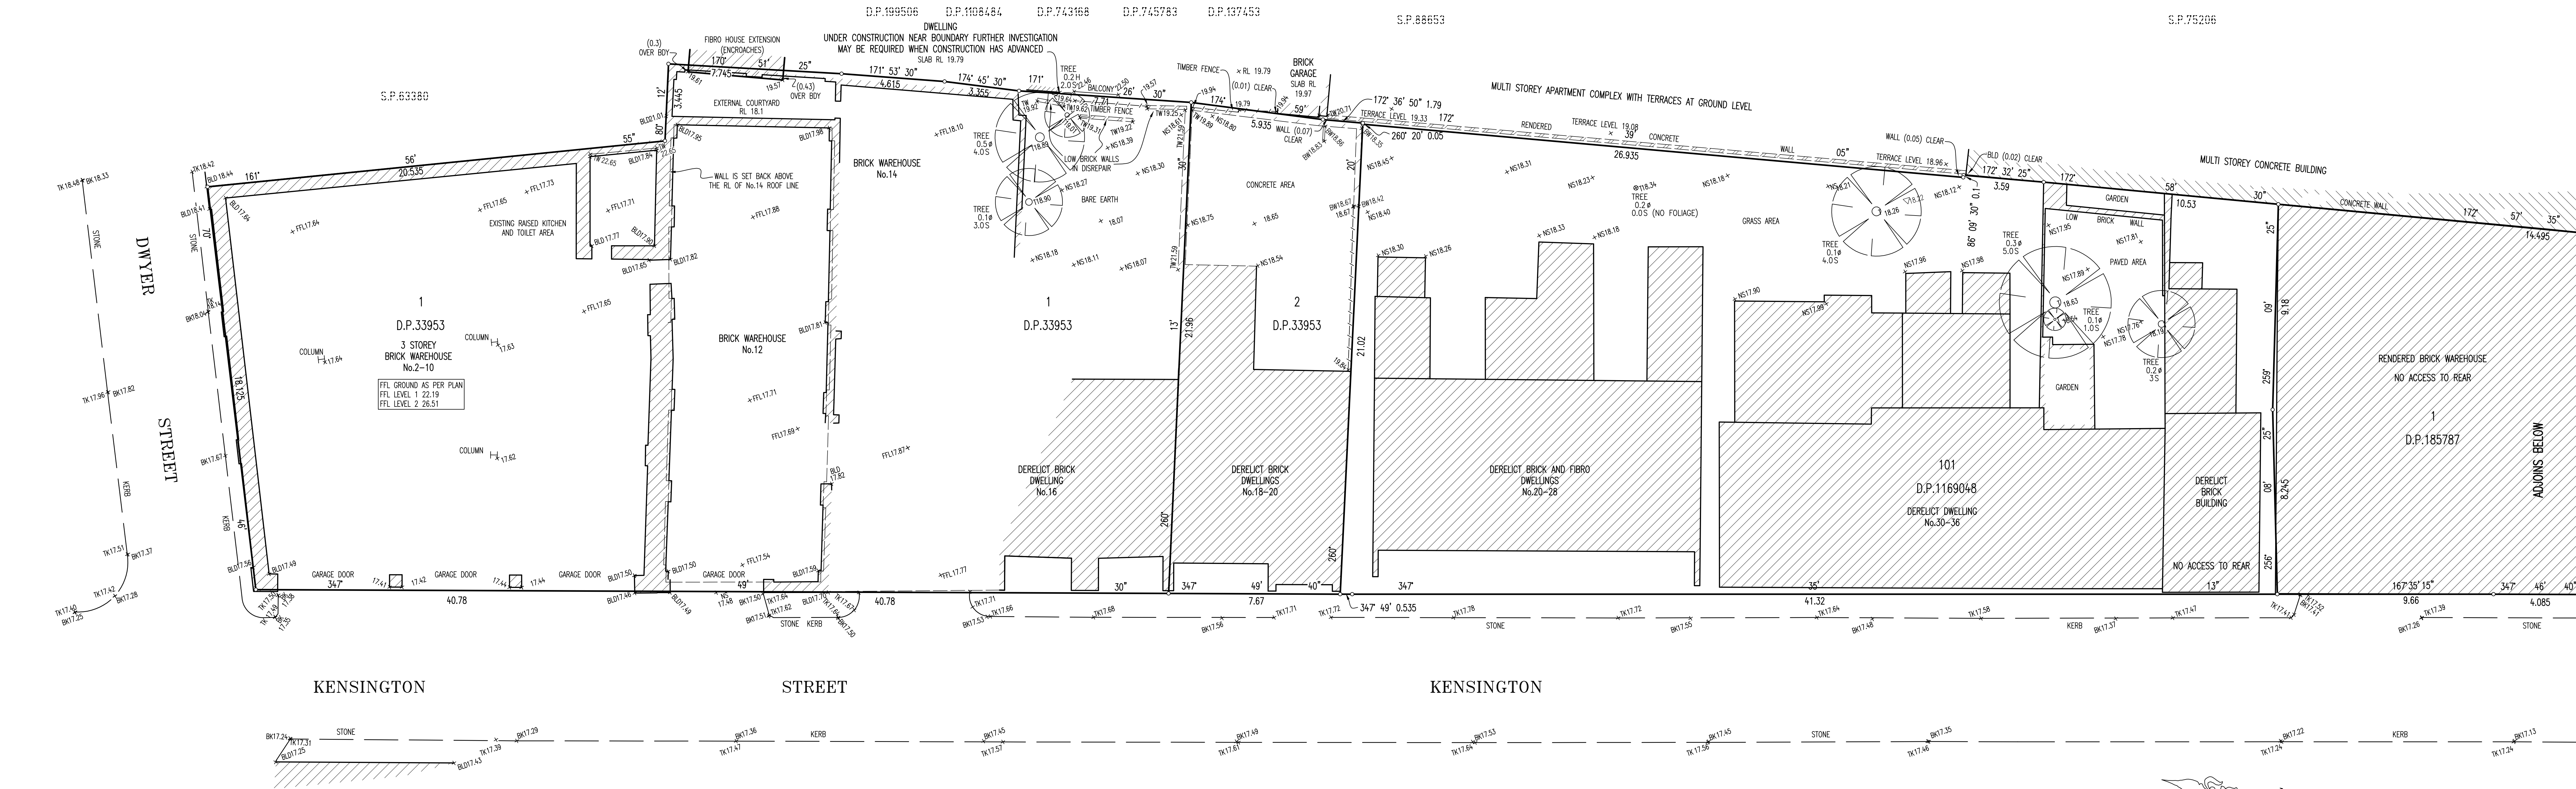

PLAN SHOWING DETAILS AND LEVELS AT
2-36 KENSINGTON STREET
CHIPPENDALE

DATE	BY	REVISION		ISSUE

CONSULTING SURVEYORS		RATIO: 1:100		DATE	
DENNY LINKER & CO.		DATUM: A.H.D.		ISSUE	
SYDNEY		DRAWN: AR/WP		S	
5th Floor 17 RANDEL STREET		REF.		DWC.	
SURRY HILLS N.S.W. 2010		No.: 130812		10.1	
PH. (02) 9212 4655 FAX (02) 9212 5254					