




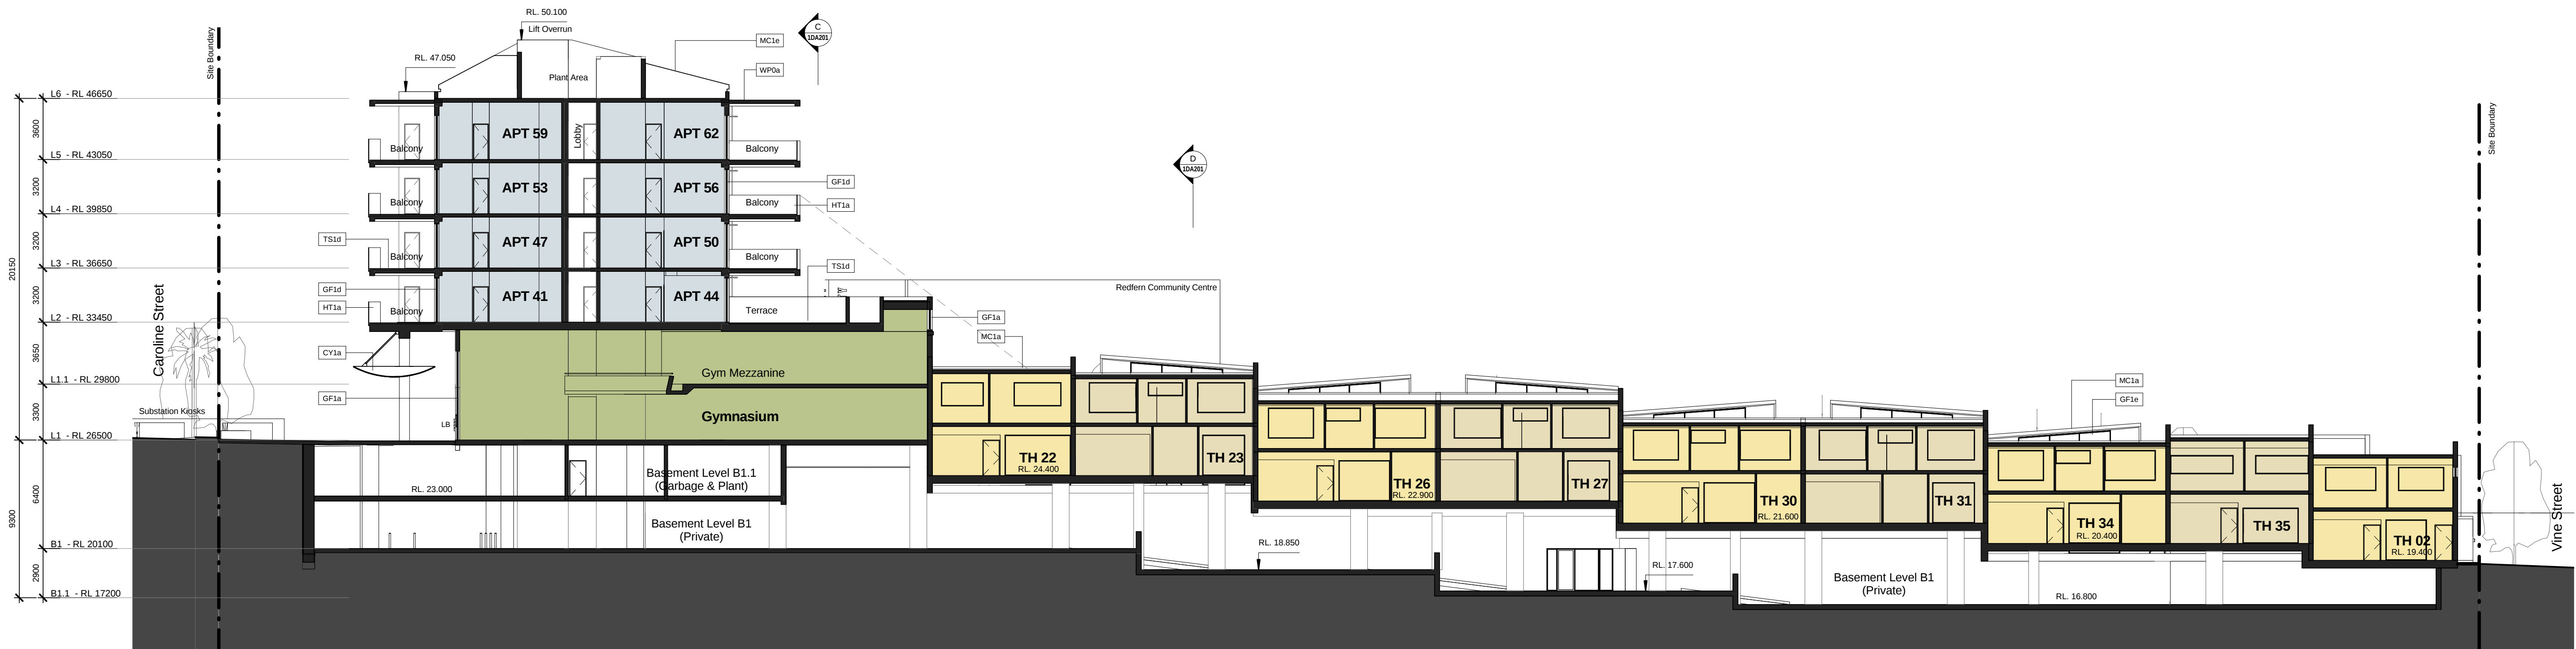

A Section
1 : 200

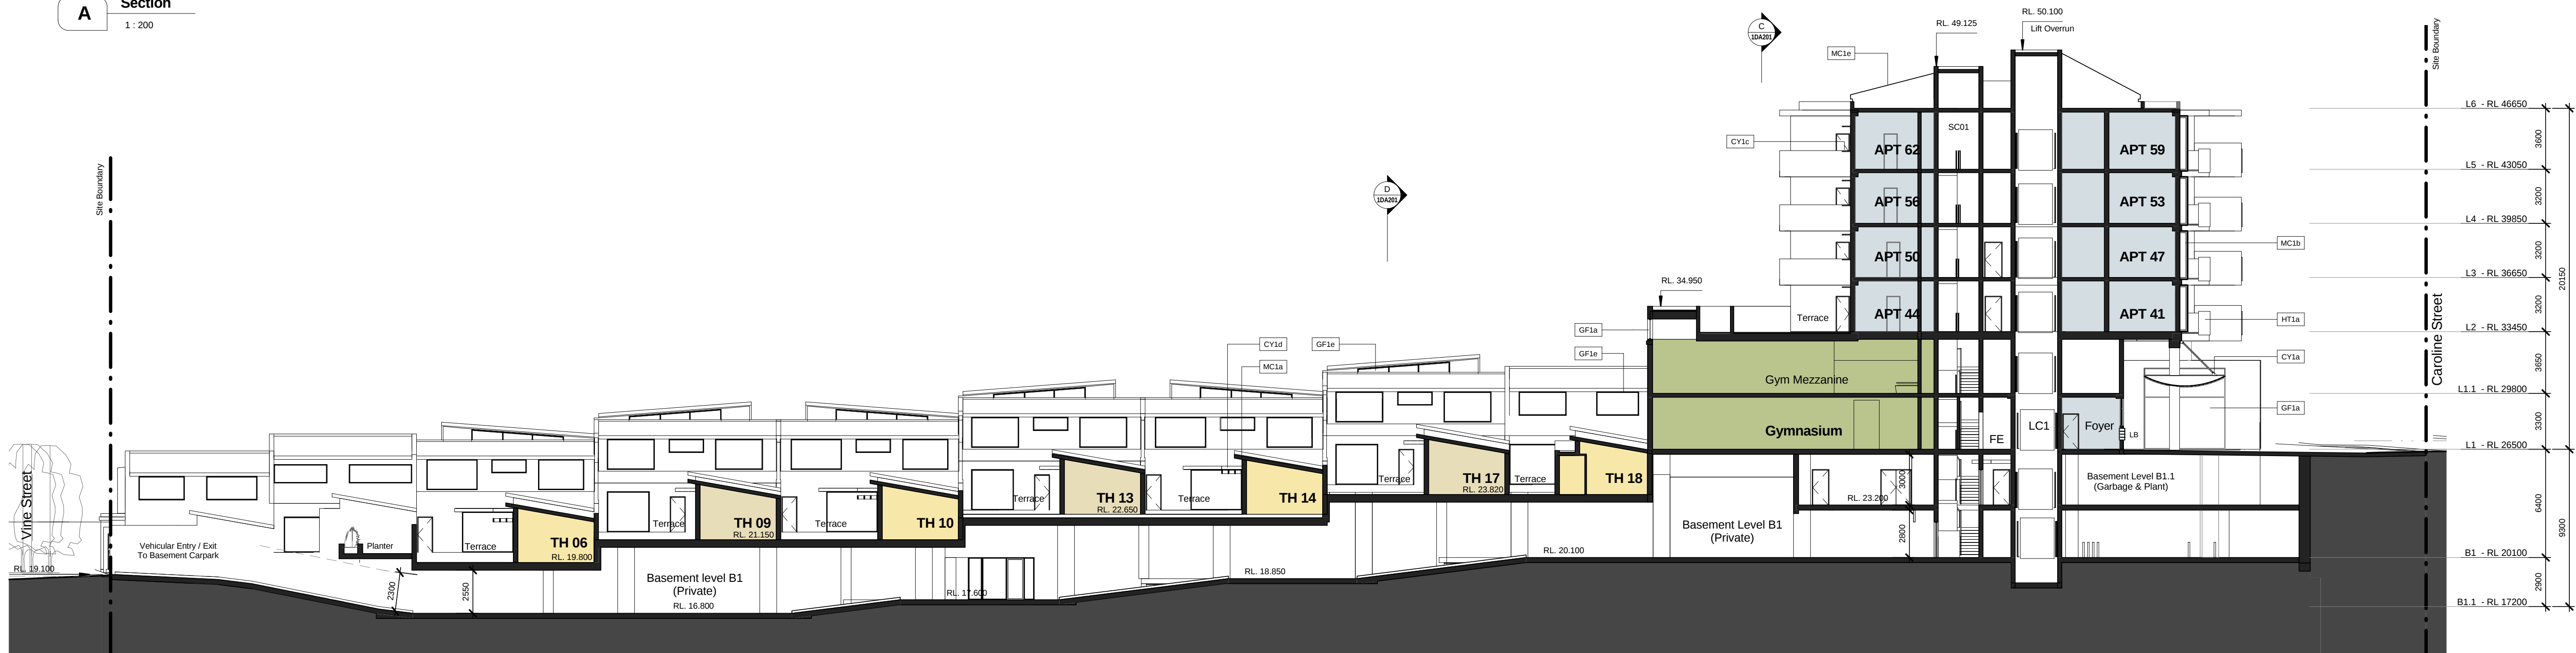


B Section
1 : 200

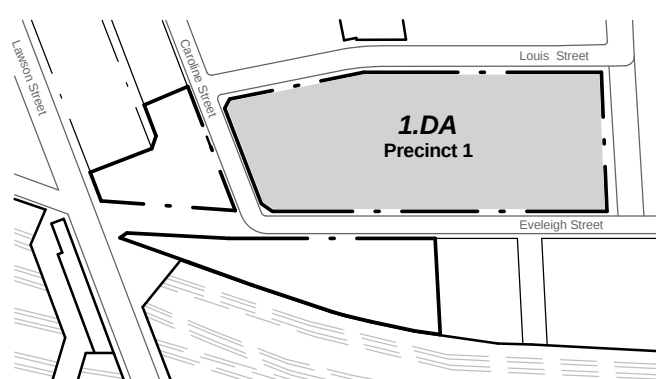

CNR PARRAMATTA RD & JOHNSTON ST - PO BOX 254 - ANNANDALE - NSW 2038 - T.02 9517 2822 F.02 9517 2833
STEPHEN J. NORDON REGISTRATION No. NSW - 4704 GRAHAM P. JAGO REGISTRATION No. NSW - 4926

Development Application		
Rev	Description	Date
A	Preliminary DA Issue For Review	11.07.11
B	Preliminary DA Issue For Review	20.07.11
C	Development Application Issue	14.12.11
D	DoP Amendments	24.08.12

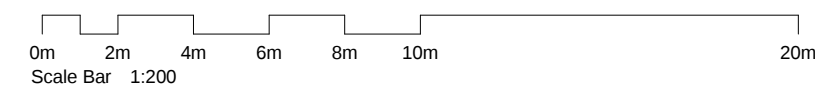

Precinct 1 - Pemulwuy Project, Mixed Use Development, REDFERN

J:\DE00210 Pemulwuy Project\4 NJA Documentation\5 CAD\3 DA\01 Model\01 Current\DE00210_1DA Precinct 1 120416.rvt

TITLE

Section A & B

General Notes:

Architectural Drawings To Be Read In Conjunction With All Other Consultants Detailed Drawings, Reports And Specifications.

All Levels Indicated Taken To Australian Height Datum (AHD)

Refer To 0DA900 For Abbreviation Schedule And Proposed Outline Colour Selections And Finishes Selections.

Site Underlay Based On Survey Carried Out By Denny Linker For Previous Application And Subsequent Survey Work Carried Out By Daw & Walton Consulting Surveyors - Refer To Drawing 302395.

JOB No. DEI00210

DATE Oct 2010

SCALE A1 @ As indicated

DWG No.

1DA200 D