




Appendix A - Concept Design for New Primary School in Mulgoa Rise, in Glenfield Park

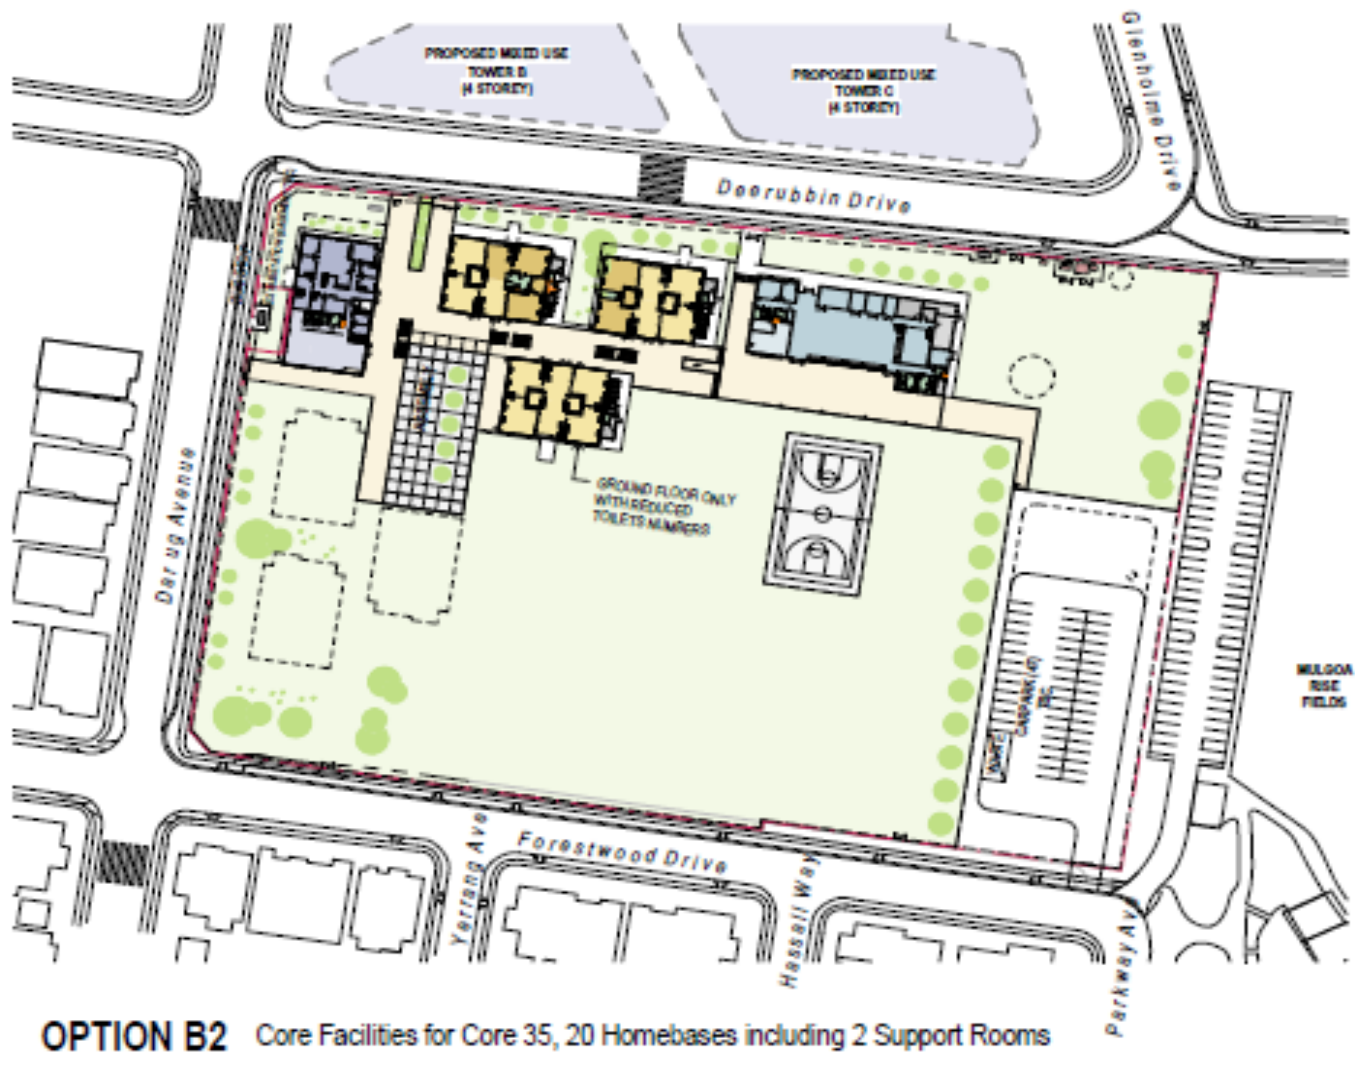


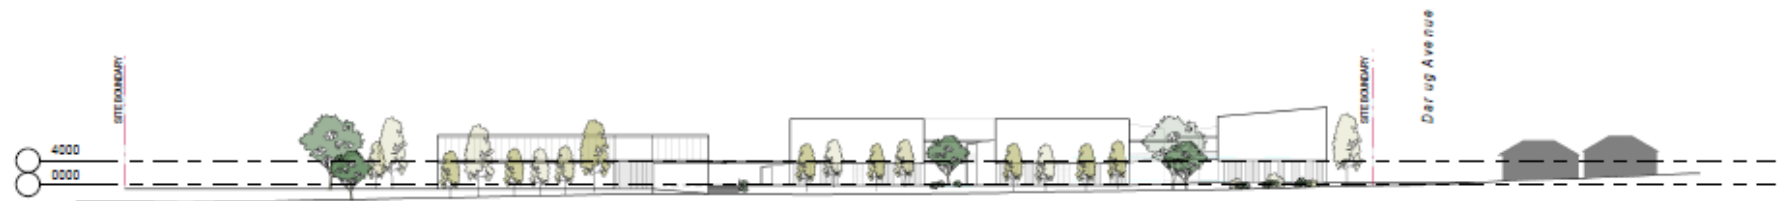

NORTHERN ELEVATION

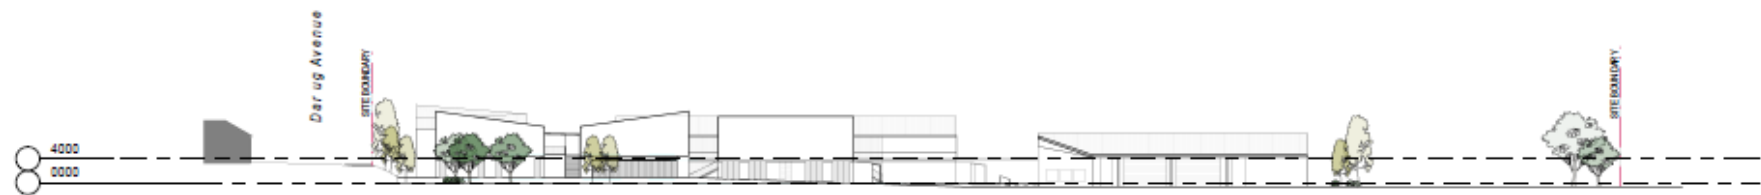

SOUTHERN ELEVATION

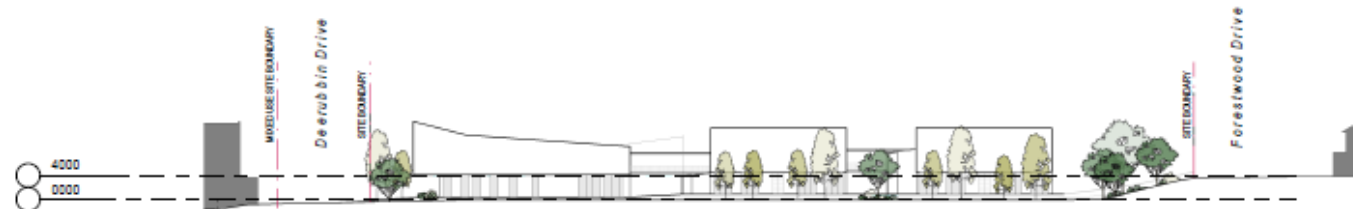

WESTERN ELEVATION