
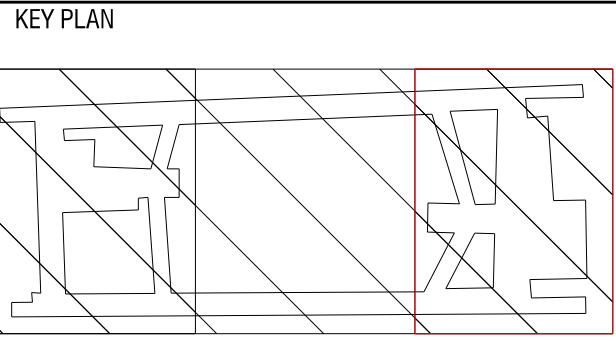


KEY	
	Glass Curtain Walling
	Backpainted Glass
	Metal Cladding
	Stone Cladding
	Louvre
	White Concrete

Plot Date and Time:

100mm AT FULL SIZE

REV.	BY	DATE	DESCRIPTION	APPD.
C	F+P	26/07/19	GROCON CPB RFT RE-4SSUE	
B	F+P	01/03/19	GROCON CPB RFT RE-4SSUE	
A	F+P	20/12/18	GROCON CPB RFT ISSUE	
A1 Original				
Co-ordinate System: MGA Zone 56				
Height Datum: A.H.D.				
This sheet may be prepared using colour and may be incomplete if copied				

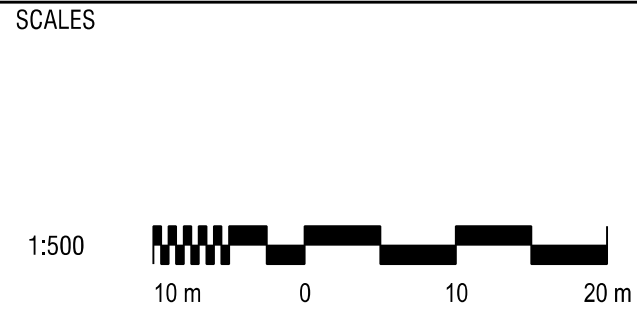

NOTE: THIS SHEET TO BE READ IN COLOUR



The information shown on this drawing is for the purposes of the Sydney Metro Project only. No warranty is given or implied as to its suitability for any other purpose. The Service Providers accept no liability arising from the use of this drawing and the information shown thereon for any purpose other than the Sydney Metro Project.			
SERVICE PROVIDERS			
Foster + Partners			
DRAWN	SP / FA	26/07/19	
DESIGNED	LB	26/07/19	
DRG CHECK	RP	26/07/19	
DESIGN CHECK			
APPROVED			
COX BATESSMART aurecon TTW Taylor Thompson Whitting			

PITT ST INTEGRATED STATION DEVELOPMENT			
North Elevation			
Pitt Street North OSD			
FOR TENDER		SHEET 1 OF 1	©
DRG No		NWRLSRT-OSD-SPS-AT-DWG-20-3103	REV C