



International House








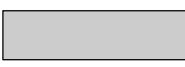












# BATHURST SRTEET

Fire and Rescue  
NSW City of Sydney  
Fire Station

Euro Tower

209 Catlereagh  
Street

 LEGEND

- |   |                          |
|---|--------------------------|
|  | CONCEPT SSDA             |
|  | ENVELOPE                 |
|  | PROPERTY BOUNDARY        |
|  | STATION SCOPE            |
|  | SHORT-STAY ACCOMMODATION |
|  | 1 BEDROOM                |
|  | 2 BEDROOM                |
|  | 3 BEDROOM                |
|  | STATION SERVICES         |
|  | OSD SERVICES             |
|  | STATION FACILITIES       |
|  | EGRESS STAIRS            |
|  | OSD CORE                 |
|  | OSD GENERAL              |
|  | OSD AMENITY              |
|  | OSD EGRESS STAIRS        |
|  | RETAIL                   |
|  | STATION ENTRY            |
|  | SERVICE ACCESS           |
|  | OSD ENTRY                |


L02

1 : 250


1

[illegible]

SCALES
--------

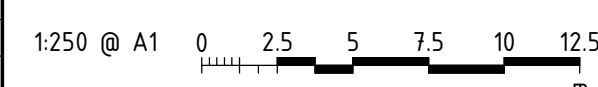

KEY PLAN

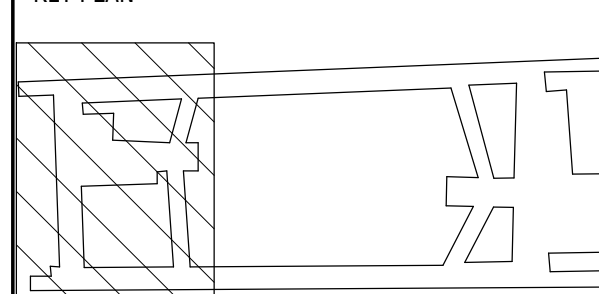

	CLIENT
--	--------



The information shown on this drawing is for the purposes of the Sydney Metro Project only. No warranty is given or implied as to its suitability for any other purpose. The Service Providers accept no liability arising from the use of this drawing and the information shown thereon for any purpose other than the Sydney Metro Project.

the information shown thereon for a  
SERVICE PROVIDERS  
**Foster + Partners**  
**COX**  
**BATESSMART**  
**aurecon** **TTV**

DRAWN \_\_\_\_\_ MQ \_\_\_\_\_  
DESIGNED \_\_\_\_\_ Batesmart \_\_\_\_\_  
DRG CHECK \_\_\_\_\_ Batesmart \_\_\_\_\_  
DESIGN CHECK \_\_\_\_\_ Batesmart \_\_\_\_\_  
APPROVED \_\_\_\_\_ M.S. \_\_\_\_\_ 20/12/18

and	PITT ST INTEGRATED STATION
--	DEVELOPMENT

Pitt St South OSD  
LEVEL 02 - AMENITY LEVEL

FOR TENDER		SHEET 5 OF 40	©
DRG No	NWRLSRT-OSD-SPS-AT-DWG-102202		REV