


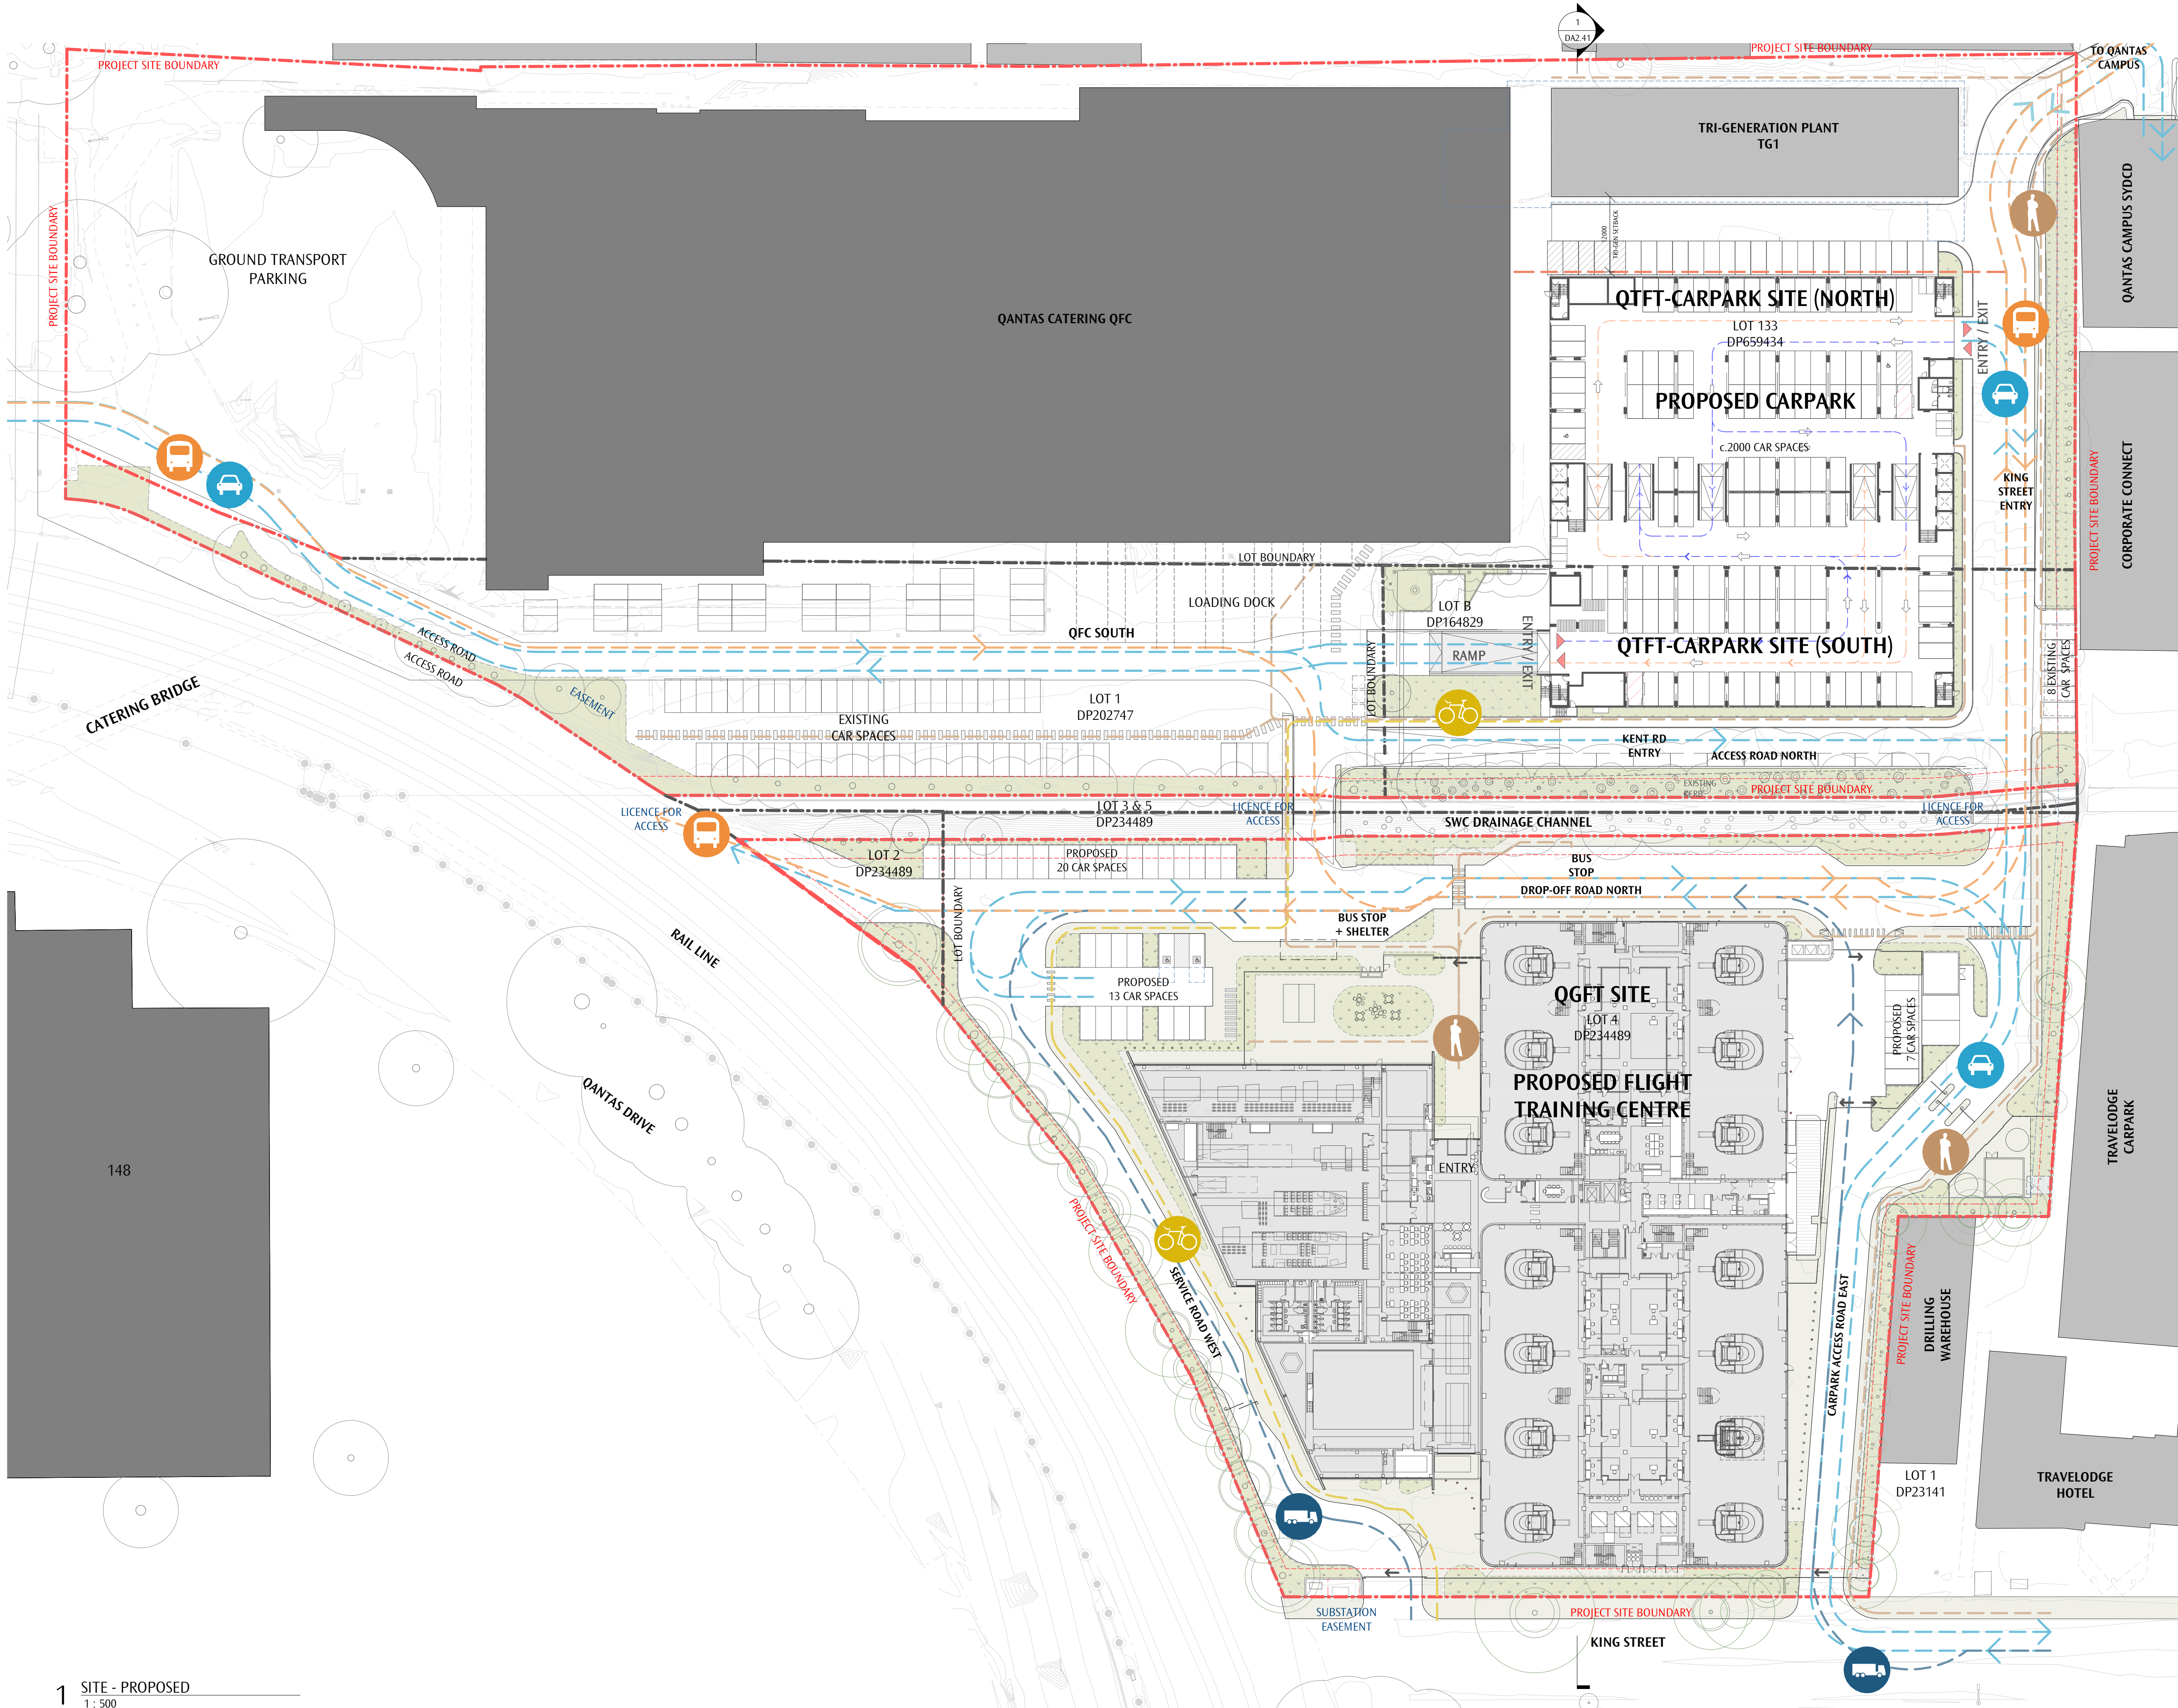

1 SITE - PROPOSED
1 : 500

noxongiffen

Sydney - Nominated Architect Darren Giffen ARB NSW 6724 | T 61 2 9262 9066 | sydney@noxongiffen.com
Melbourne - Nominated Architect Justin Noxon ARB VIC 16277 | T 61 3 9650 5889 | melbourne@noxongiffen.com
© Copyright | ABN 54 109 252 360 | www.noxongiffen.com

QANTAS

QANTAS GROUP FLIGHT TRAINING CENTRE

297 KING STREET MASCOT

1:500@A1, 50%@A3

PLAN - PROPOSED
SITE

1

D1
NGA-S1822-DWG-DA2.40

PRELIMINARY
NOT FOR CONSTRUCTION

D1
REV
FOR COORDINATION
REASON FOR ISSUE
2019.03.08
DATE