


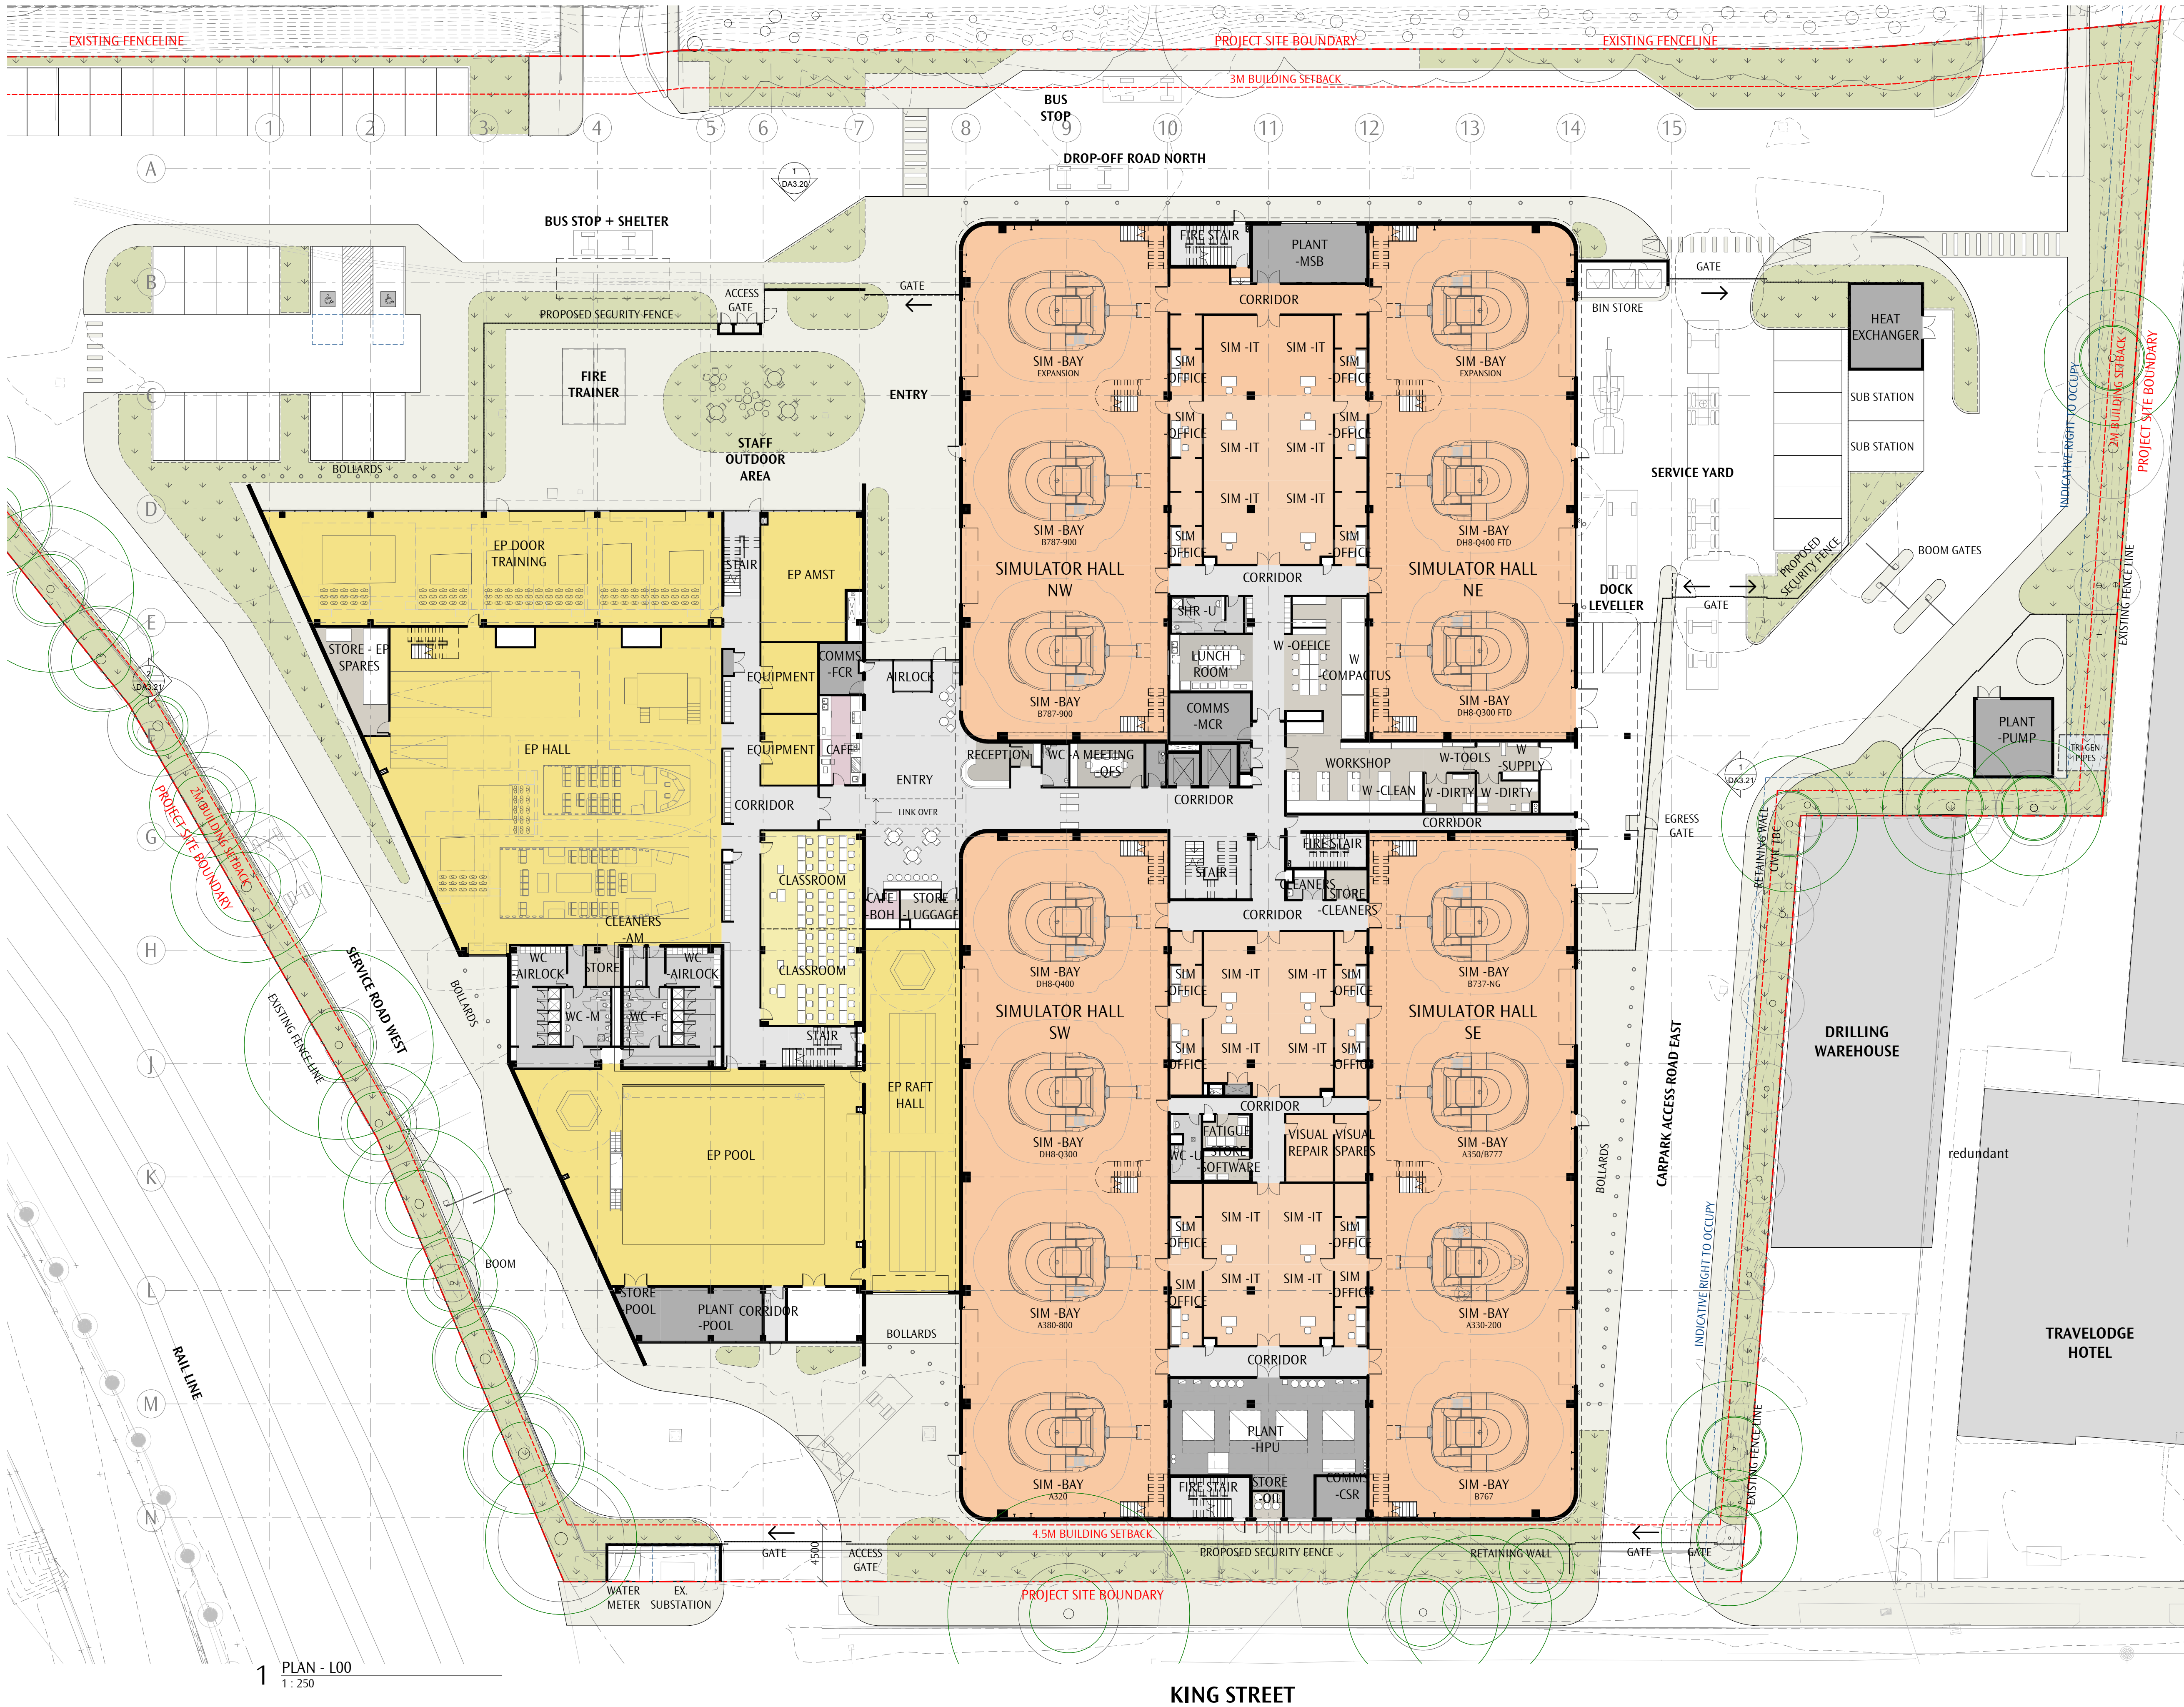

GENERAL NOTES
DO NOT SCALE OFF THIS DRAWING. USE FIGURED DIMENSIONS ONLY. VERIFY ALL DIMENSIONS ON SITE. ANY DISCREPANCIES SHALL BE BROUGHT TO THE ATTENTION OF THE ARCHITECT.


LEGEND

LANDSCAPE



- EXISTING
- PROPOSED

TREES

- EXISTING
- DEMOLISH
- PROPOSED

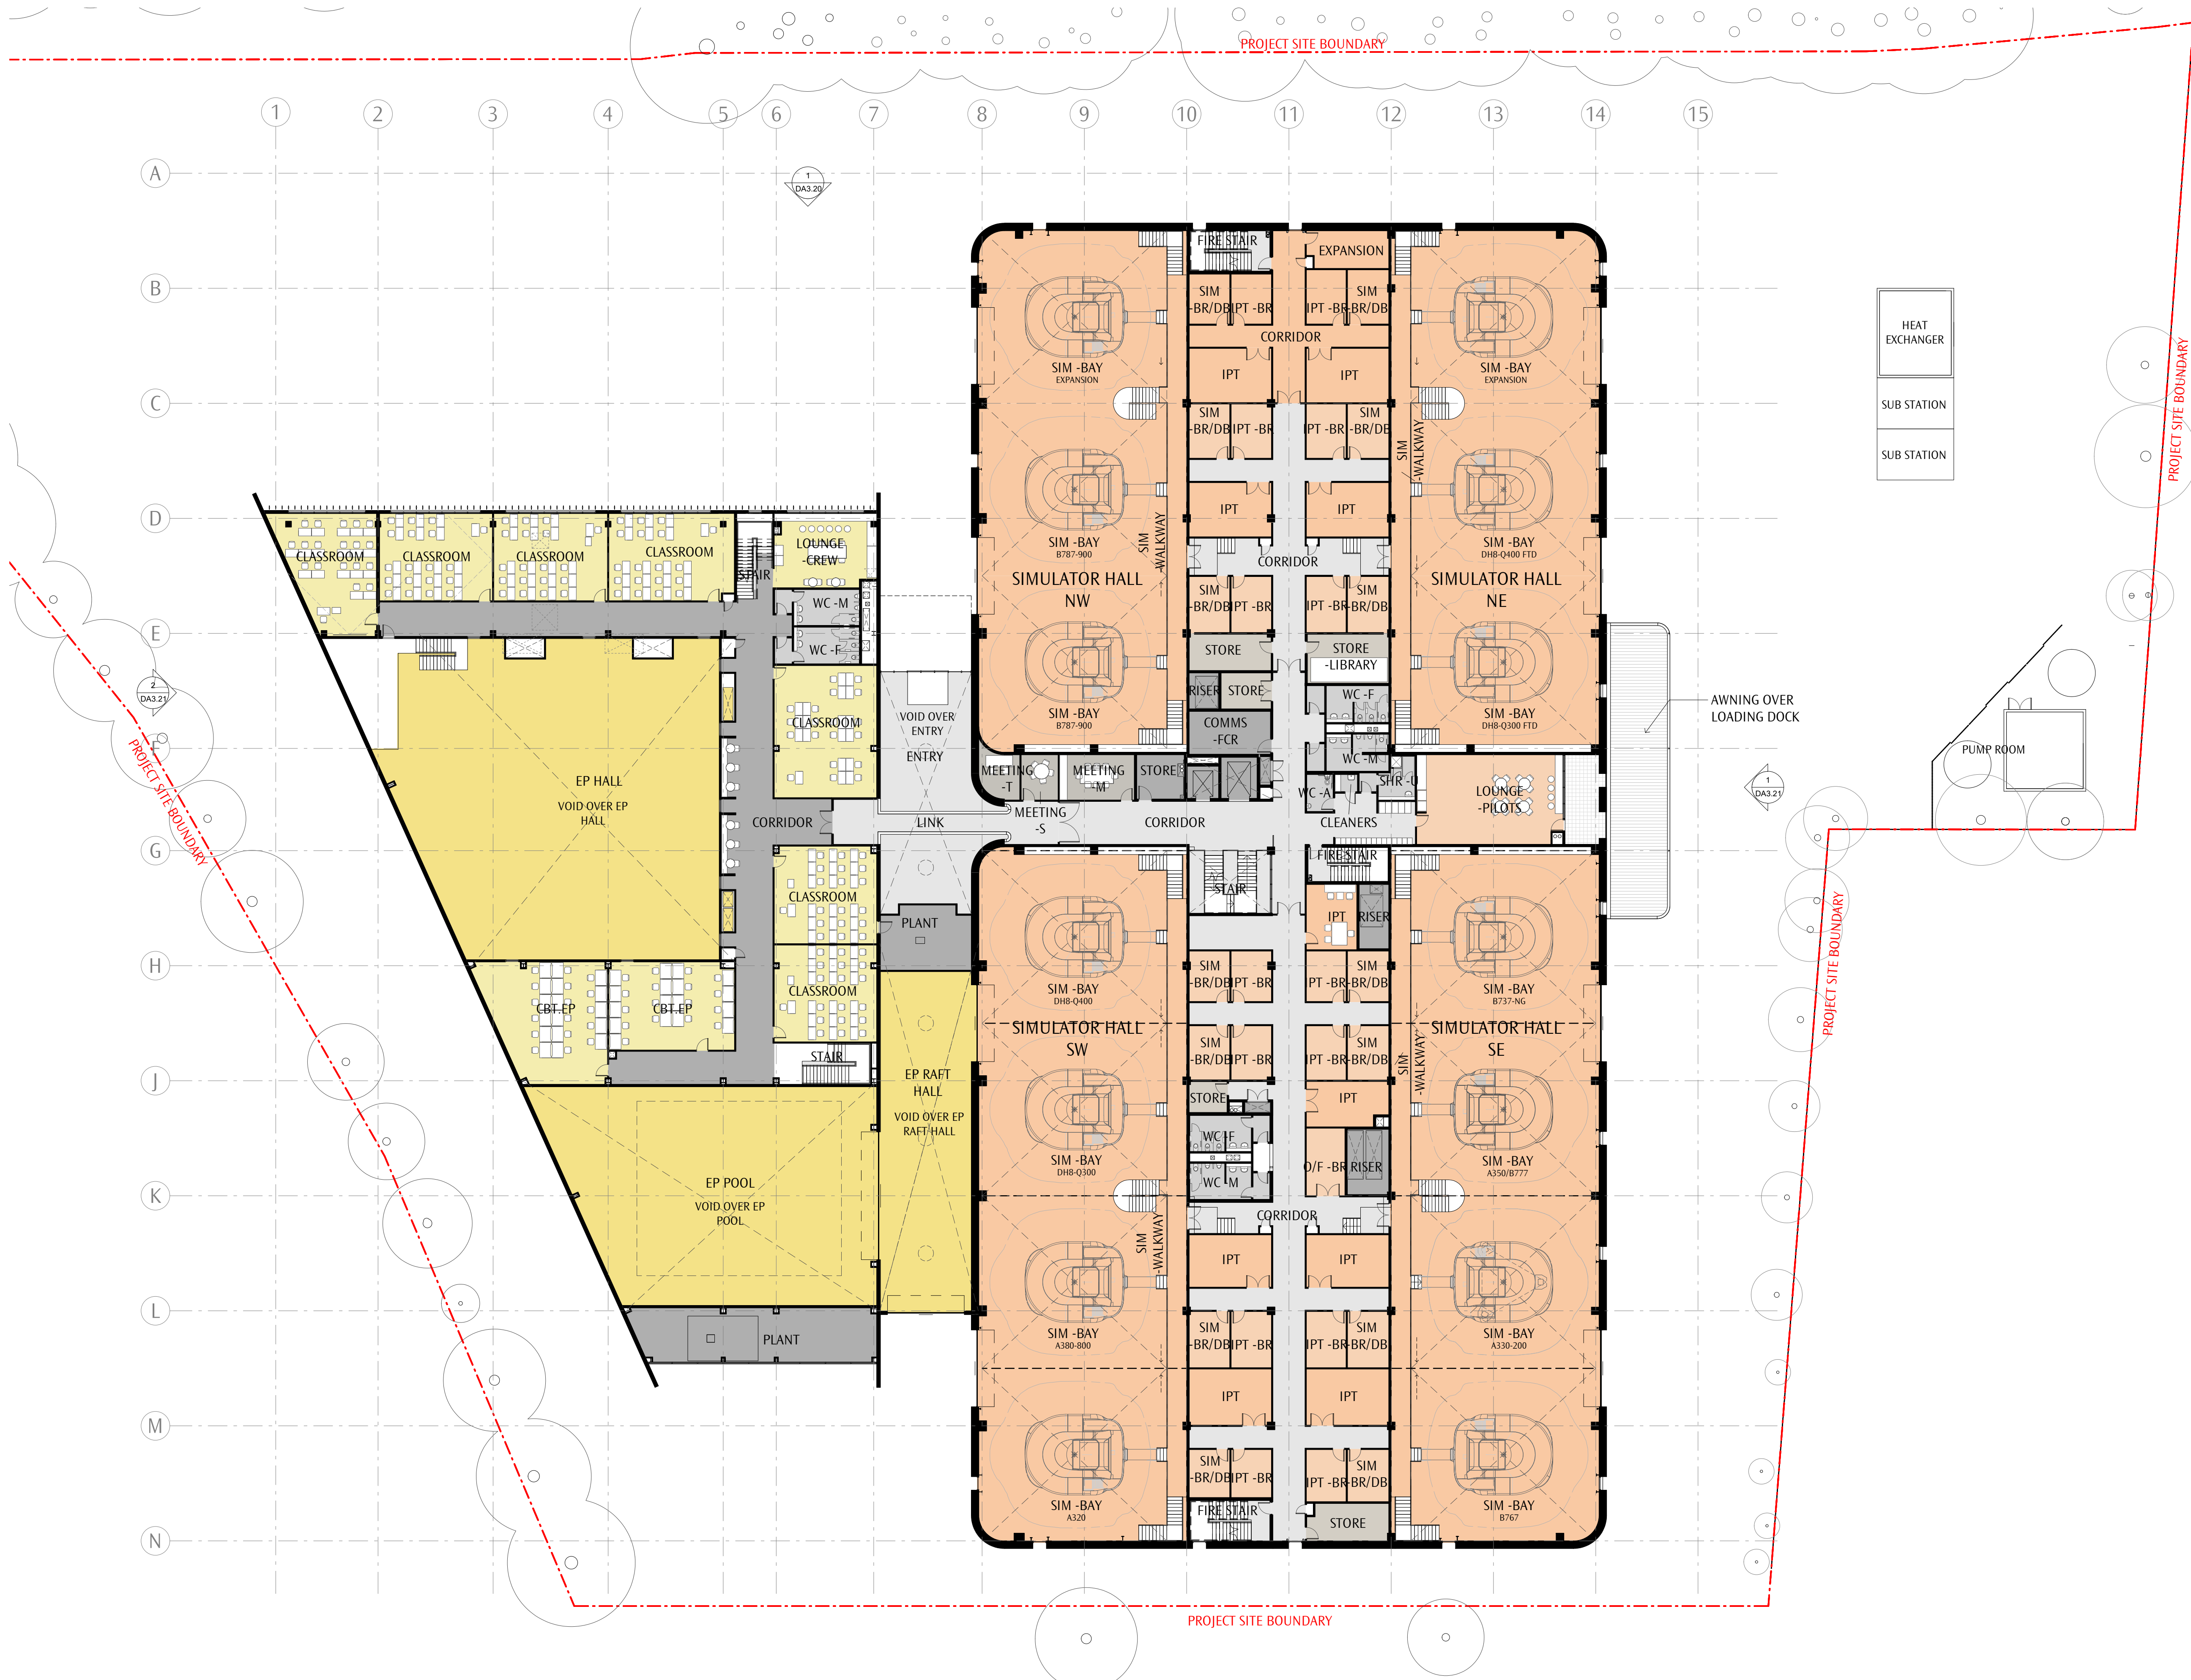

GENERAL NOTES
DO NOT SCALE OFF THIS DRAWING. USE FIGURED DIMENSIONS ONLY. VERIFY ALL DIMENSIONS ON SITE. ANY DISCREPANCIES SHALL BE BROUGHT TO THE ATTENTION OF THE ARCHITECT.

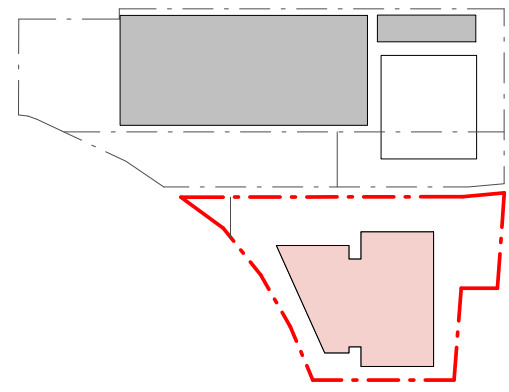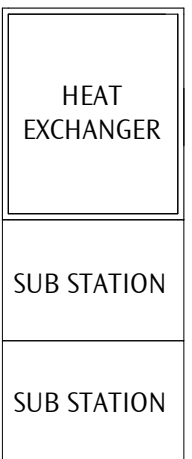

1 PLAN - L01
1 : 250



GENERAL NOTES
DO NOT SCALE OFF THIS DRAWING. USE FIGURED DIMENSIONS ONLY. VERIFY ALL DIMENSIONS ON SITE. ANY DISCREPANCIES SHALL BE BROUGHT TO THE ATTENTION OF THE ARCHITECT.

1 PLAN - L02
1 : 250

noxongiffen

Sydney - Nominated Architect Darren Giffen ARB NSW 6724
Melbourne - Nominated Architect Justin Noxon ARB VIC 16277
© Copyright

T 61 2 9262 9066
T 61 3 9650 5889
ABN 54 109 252 360

sydney@noxongiffen.com
melbourne@noxongiffen.com
www.noxongiffen.com



QANTAS GROUP FLIGHT TRAINING CENTRE

297 KING STREET MASCOT

1:250@A1, 50%@A3

PLAN - LEVEL 2
QGFT - GENERAL ARRANGEMENT





D1
NGA-S1822-DWG-DA3.03

D1
REV
FOR SEARS REQUEST
REASON FOR ISSUE
2019.03.08
DATE

PRELIMINARY
NOT FOR CONSTRUCTION

GENERAL NOTES
DO NOT SCALE OFF THIS DRAWING. USE FIGURED DIMENSIONS ONLY. VERIFY ALL DIMENSIONS ON SITE. ANY DISCREPANCIES SHALL BE BROUGHT TO THE ATTENTION OF THE ARCHITECT.

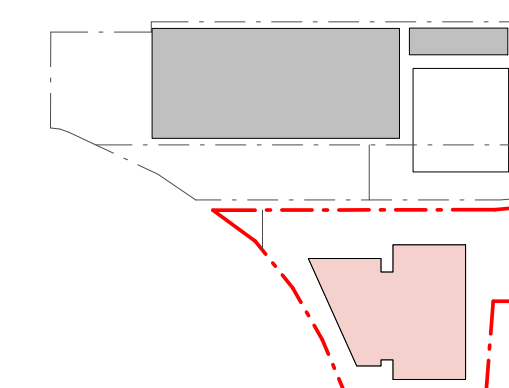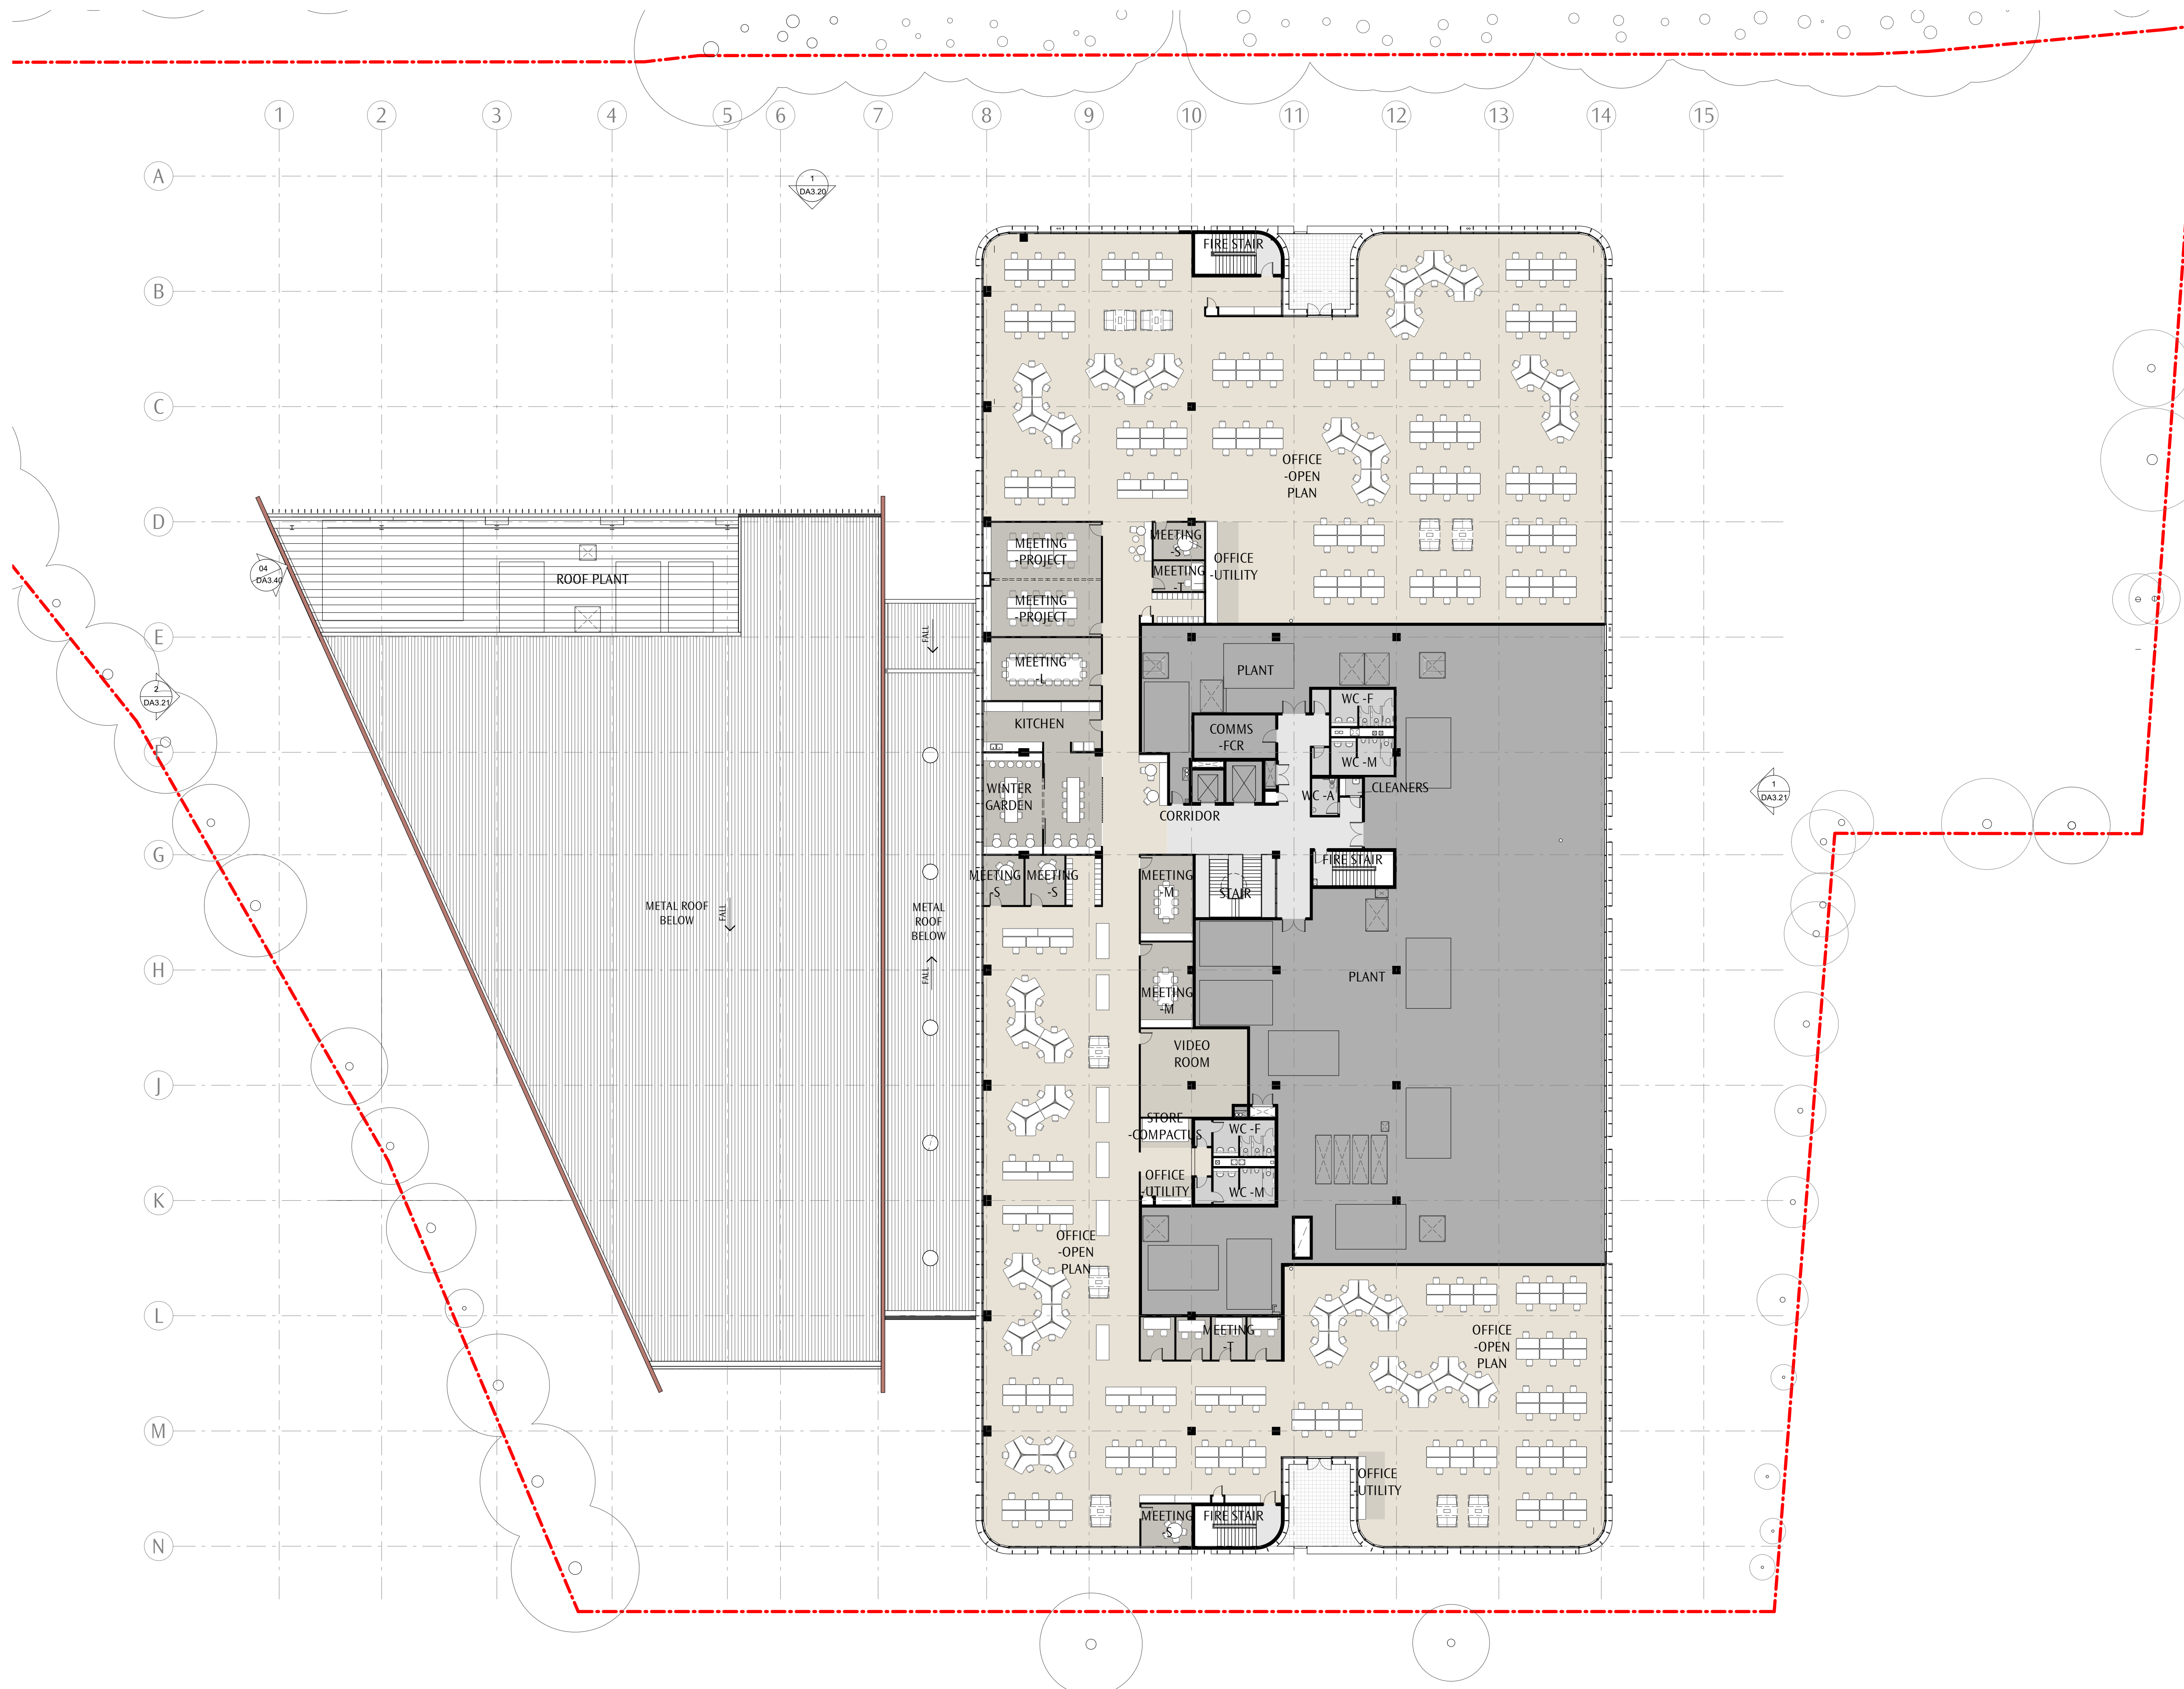

1 PLAN - L03
1 : 250

D1	FOR SEARS REQUEST	2019.03.08
REV	REASON FOR ISSUE	DATE

noxongiffen Sydney - Nominated Architect Darren Giffen ARB NSW 6724 | T 61 2 9262 9066 | sydney@noxongiffen.com
Melbourne - Nominated Architect Justin Noxon ARB VIC 16277 | T 61 3 9650 5889 | melbourne@noxongiffen.com
© Copyright ABN 54 109 252 360 | www.noxongiffen.com



QANTAS GROUP FLIGHT TRAINING CENTRE
297 KING STREET MASCOT


1:250@A1, 50%@A3

PLAN - LEVEL 3
OGFT - GENERAL ARRANGEMENT

D1
NGA-S1822-DWG-DA3.04

PRELIMINARY
NOT FOR CONSTRUCTION

GENERAL NOTES
DO NOT SCALE OFF THIS DRAWING. USE FIGURED DIMENSIONS ONLY. VERIFY ALL DIMENSIONS ON SITE. ANY DISCREPANCIES SHALL BE BROUGHT TO THE ATTENTION OF THE ARCHITECT.

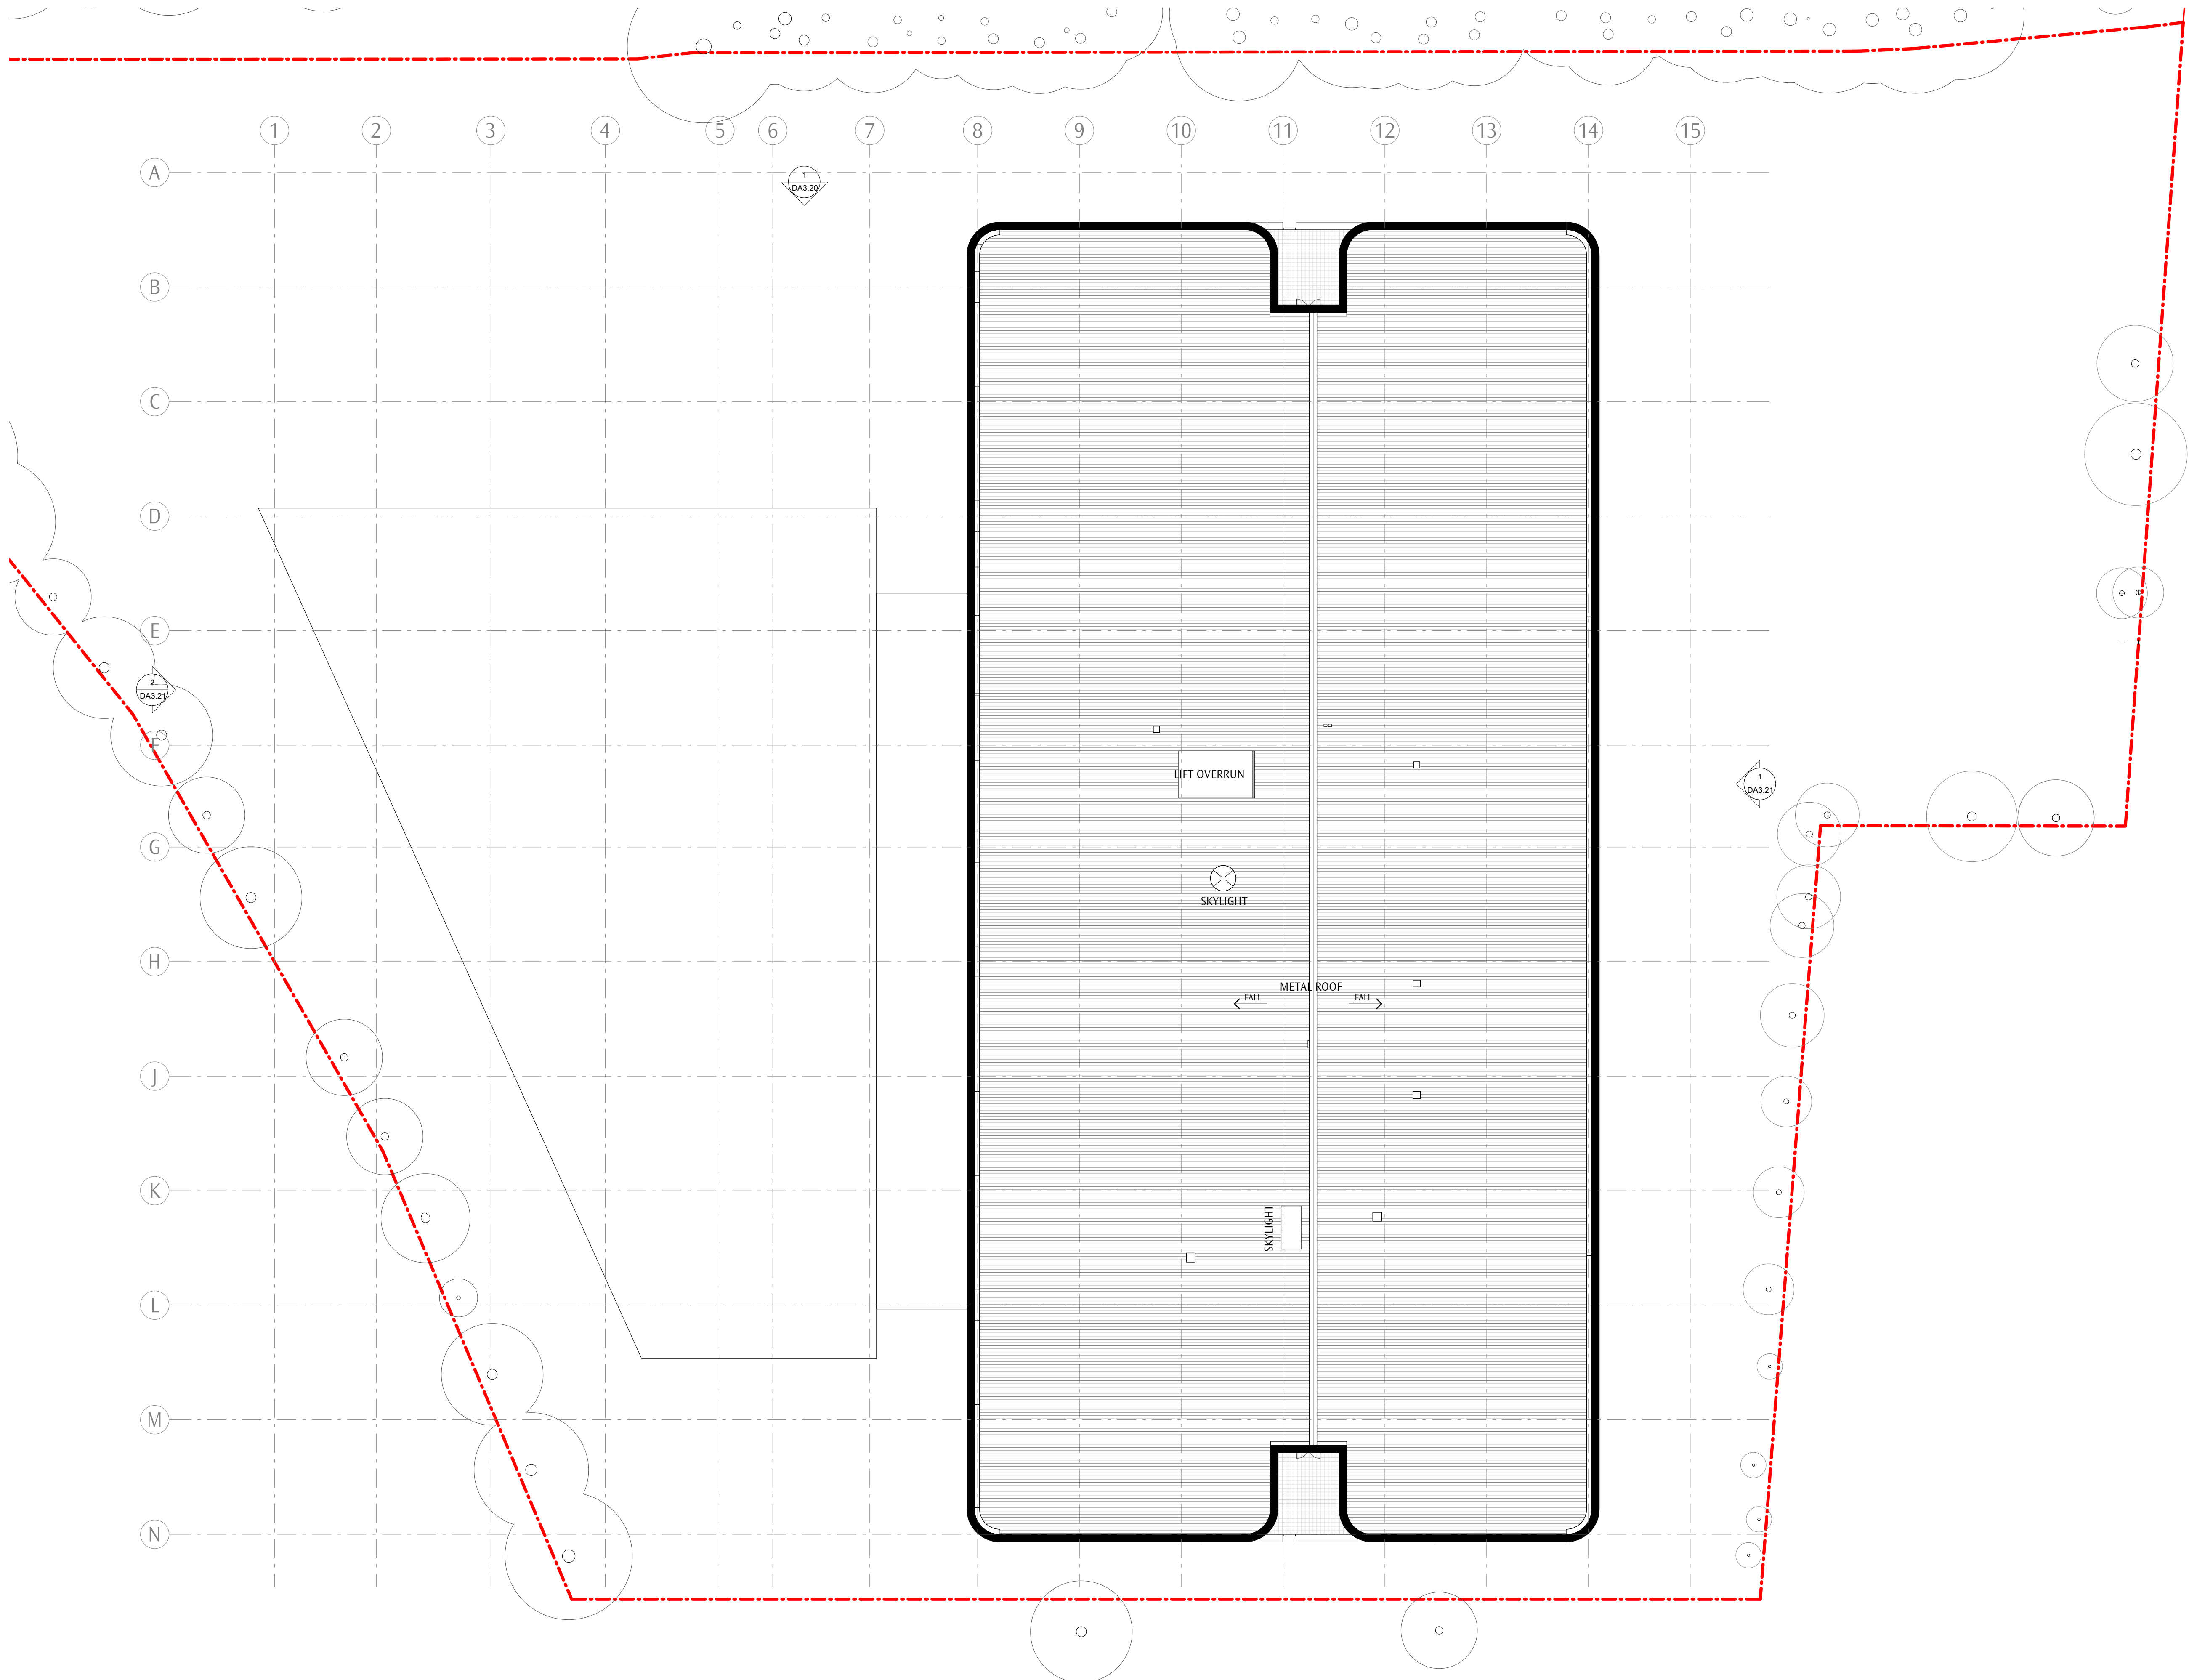

1 PLAN - L04
1 : 250

GENERAL NOTES
DO NOT SCALE OFF THIS DRAWING. USE FIGURED DIMENSIONS ONLY. VERIFY ALL DIMENSIONS ON SITE. ANY DISCREPANCIES SHALL BE BROUGHT TO THE ATTENTION OF THE ARCHITECT.



LEGEND

LANDSCAPE




EXISTING



PROPOSE

TREES

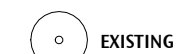

EXISTING




DEMOLISH



PROPOSE

NUMBER OF CARPARKS & AREA				
Level	Area	On Grade Parking	Incremental Car Spaces	Cumulative Car Spaces
GROUND LEVEL	4294 m ²	46	120	166
LEVEL - 01	4301 m ²	-	139	305
LEVEL - 02	4301 m ²	-	143	448
LEVEL - 03	4301 m ²	-	143	591
LEVEL - 04	4301 m ²	-	143	734
LEVEL - 05	4301 m ²	-	143	877
LEVEL - 06	4301 m ²	-	143	1020
LEVEL - 07	4301 m ²	-	143	1163
LEVEL - 08	4301 m ²	-	143	1306
LEVEL - 09	4301 m ²	-	143	1449
LEVEL - 10	4301 m ²	-	143	1592
LEVEL - 11	4301 m ²	-	143	1735
LEVEL - 12	4301 m ²	-	143	1878
LEVEL - 13	4301 m ²	-	147	2025
TOTAL AREA: LEVELS IN TOTAL: 14	60211 m ²			

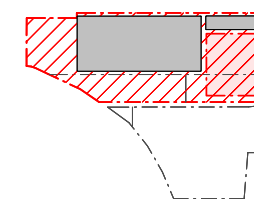

D1	REQUEST FOR SEARS	19.03.08
REV	REASON FOR ISSUE	DATE

noxongiffen Sydney - Nominated Architect Darren Giffen ARB NSW 6724 | T 61 2 9262 9066 | sydney@noxongiffen.com
Melbourne - Nominated Architect Justin Noxon ARB VIC 16277 | T 61 3 9650 5889 | melbourne@noxongiffen.com
© Copyright | ABN 54 109 252 360 | www.noxongiffen.com



QANTAS GROUP FLIGHT TRAINING CENTRE
297 KING STREET MASCOT


1:250@A1, 50%@A3

PLAN - SITE & GROUND FLOOR

D1
NGA-1822-DWG-DA4.01

D1

GENERAL NOTES
DO NOT SCALE OFF THIS DRAWING. USE FIGURED DIMENSIONS ONLY. VERIFY ALL DIMENSIONS ON SITE. ANY DISCREPANCIES SHALL BE BROUGHT TO THE ATTENTION OF THE ARCHITECT.

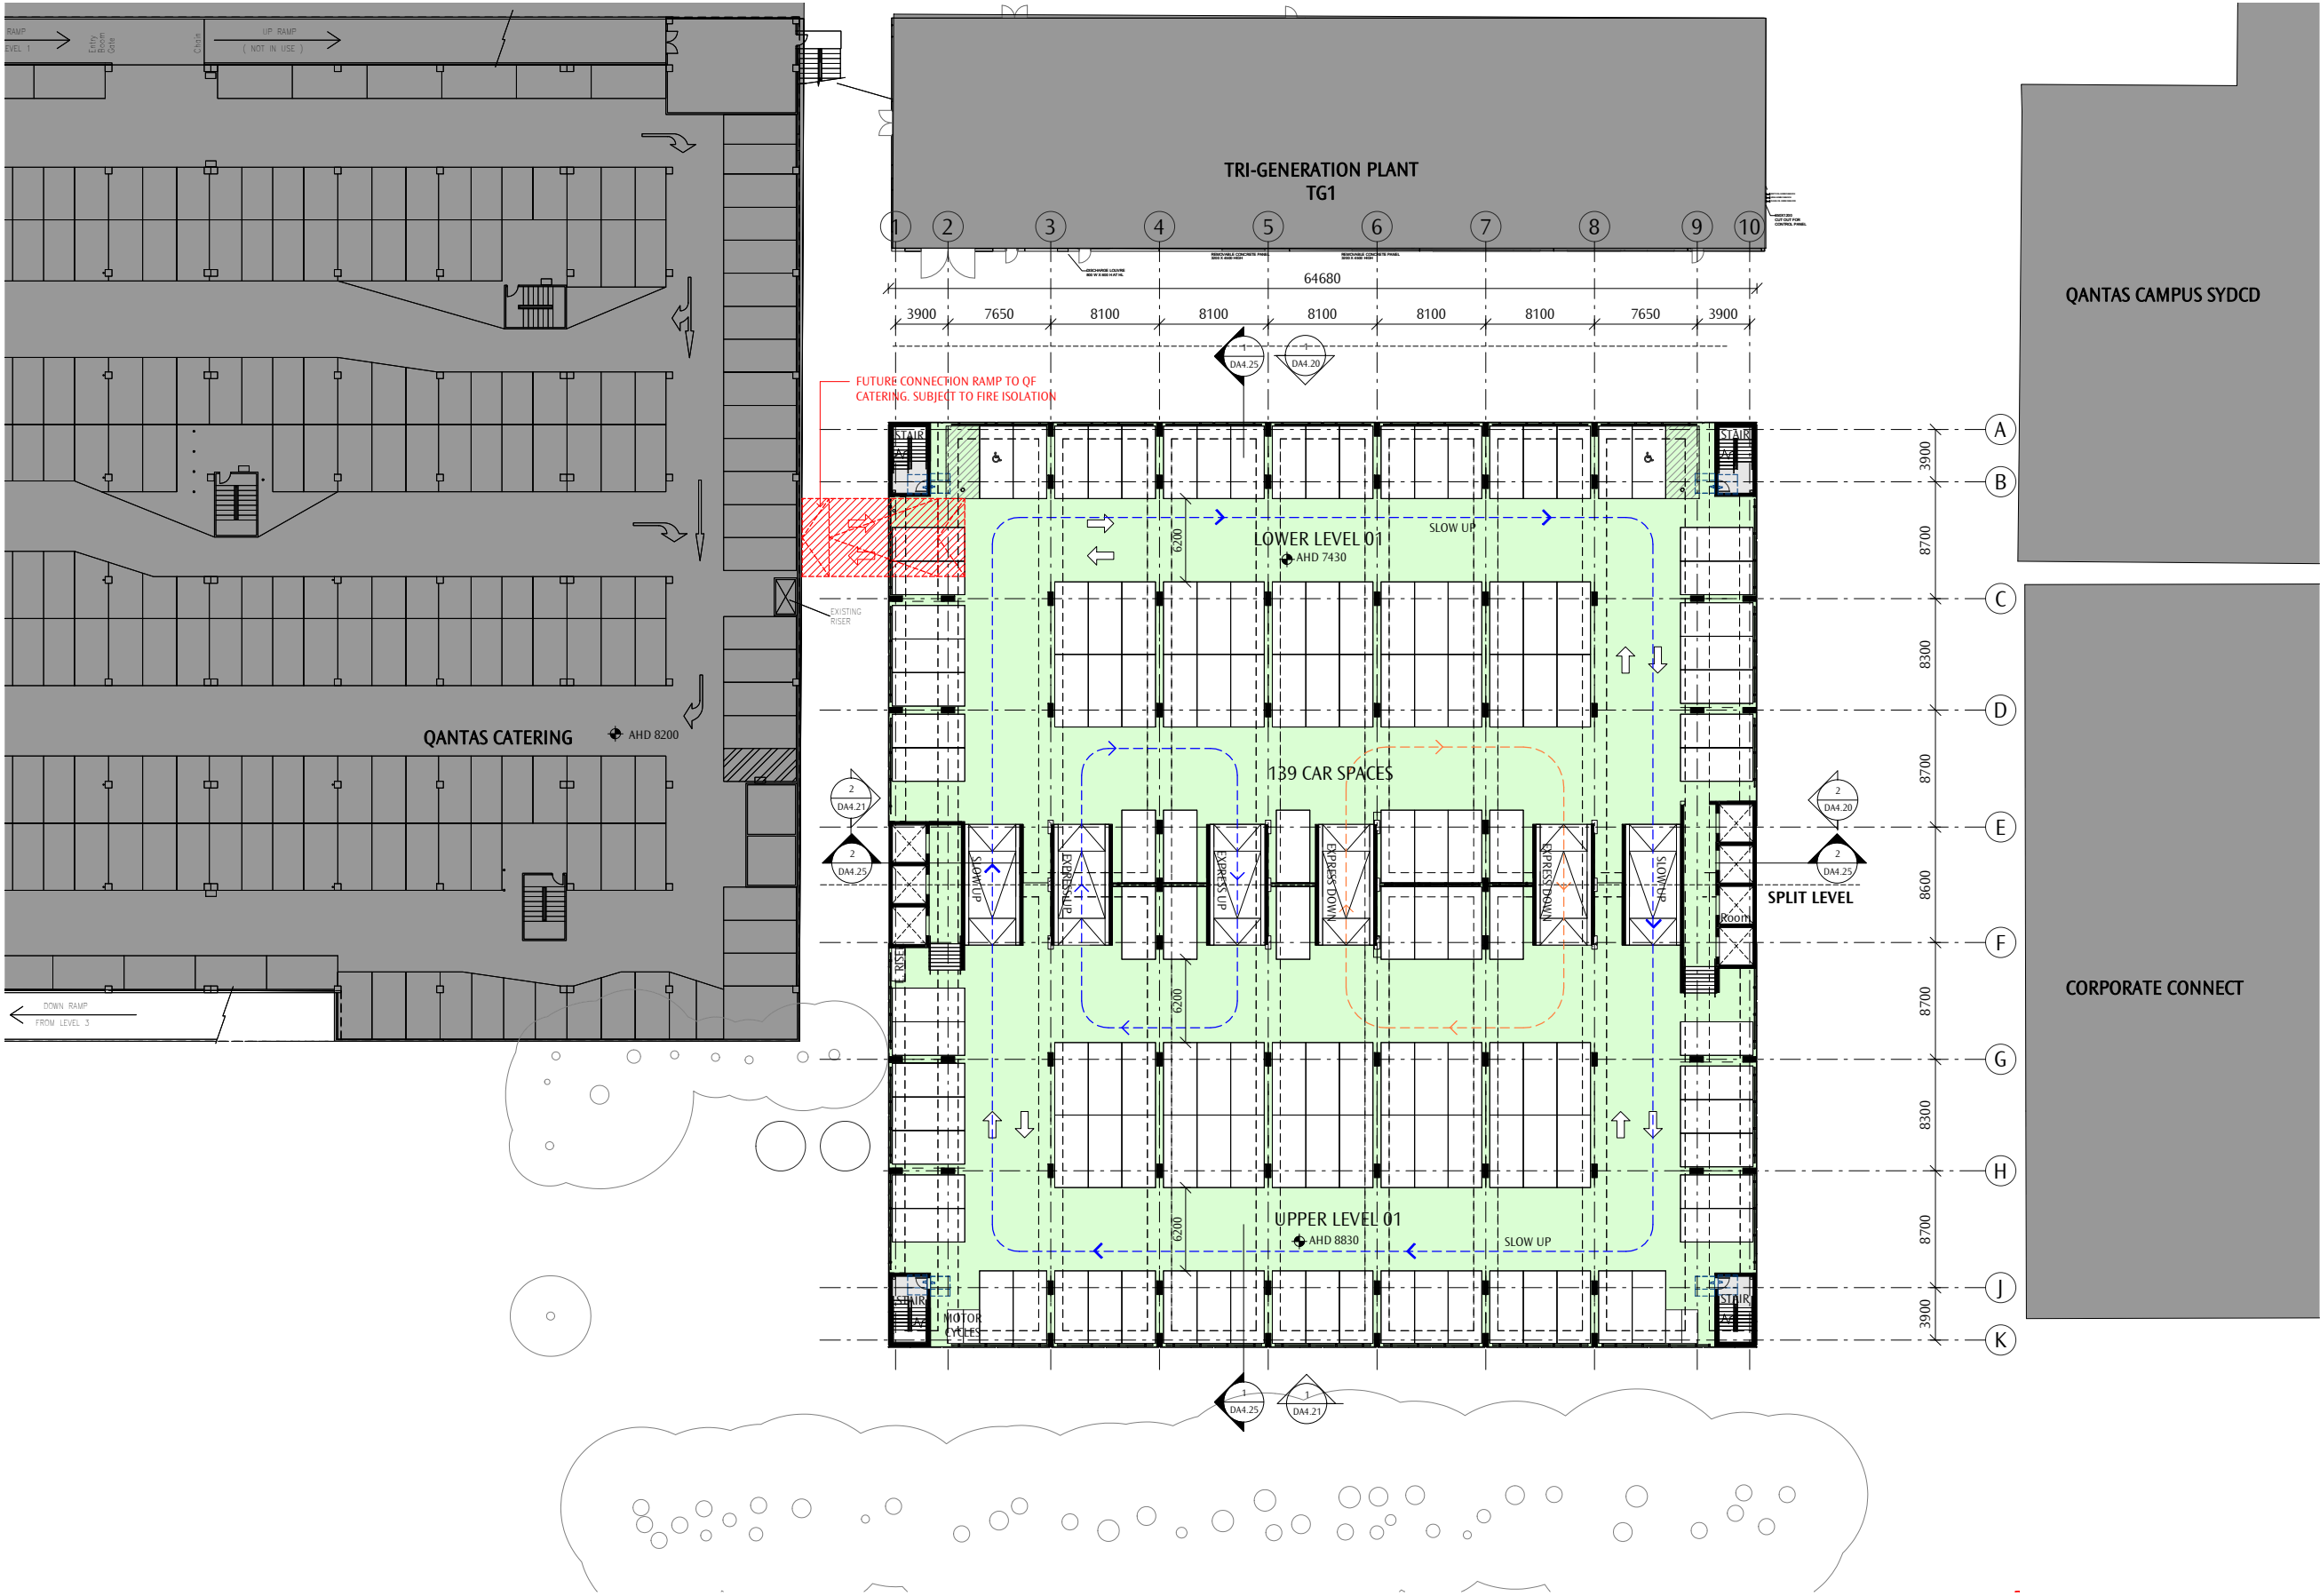


NUMBER OF CARPARKS & AREA				
Level	Area	On Grade Parking	Incremental Car Spaces	Cumulative Car Spaces
GROUND LEVEL	4294 m ²	46	120	166
LEVEL - 01	4301 m ²	-	139	305
LEVEL - 02	4301 m ²	-	143	448
LEVEL - 03	4301 m ²	-	143	591
LEVEL - 04	4301 m ²	-	143	734
LEVEL - 05	4301 m ²	-	143	877
LEVEL - 06	4301 m ²	-	143	1020
LEVEL - 07	4301 m ²	-	143	1163
LEVEL - 08	4301 m ²	-	143	1306
LEVEL - 09	4301 m ²	-	143	1449
LEVEL - 10	4301 m ²	-	143	1592
LEVEL - 11	4301 m ²	-	143	1735
LEVEL - 12	4301 m ²	-	143	1878
LEVEL - 13	4301 m ²	-	147	2025
TOTAL AREA:		60211 m ²		
LEVELS IN:		TOTAL: 14		

D1
REV
REQUEST FOR SEARS
REASON FOR ISSUE
19.03.08
DATE

PRELIMINARY
NOT FOR CONSTRUCTION

GENERAL NOTES
DO NOT SCALE OFF THIS DRAWING. USE FIGURED DIMENSIONS ONLY. VERIFY ALL DIMENSIONS ON SITE. ANY DISCREPANCIES SHALL BE BROUGHT TO THE ATTENTION OF THE ARCHITECT.

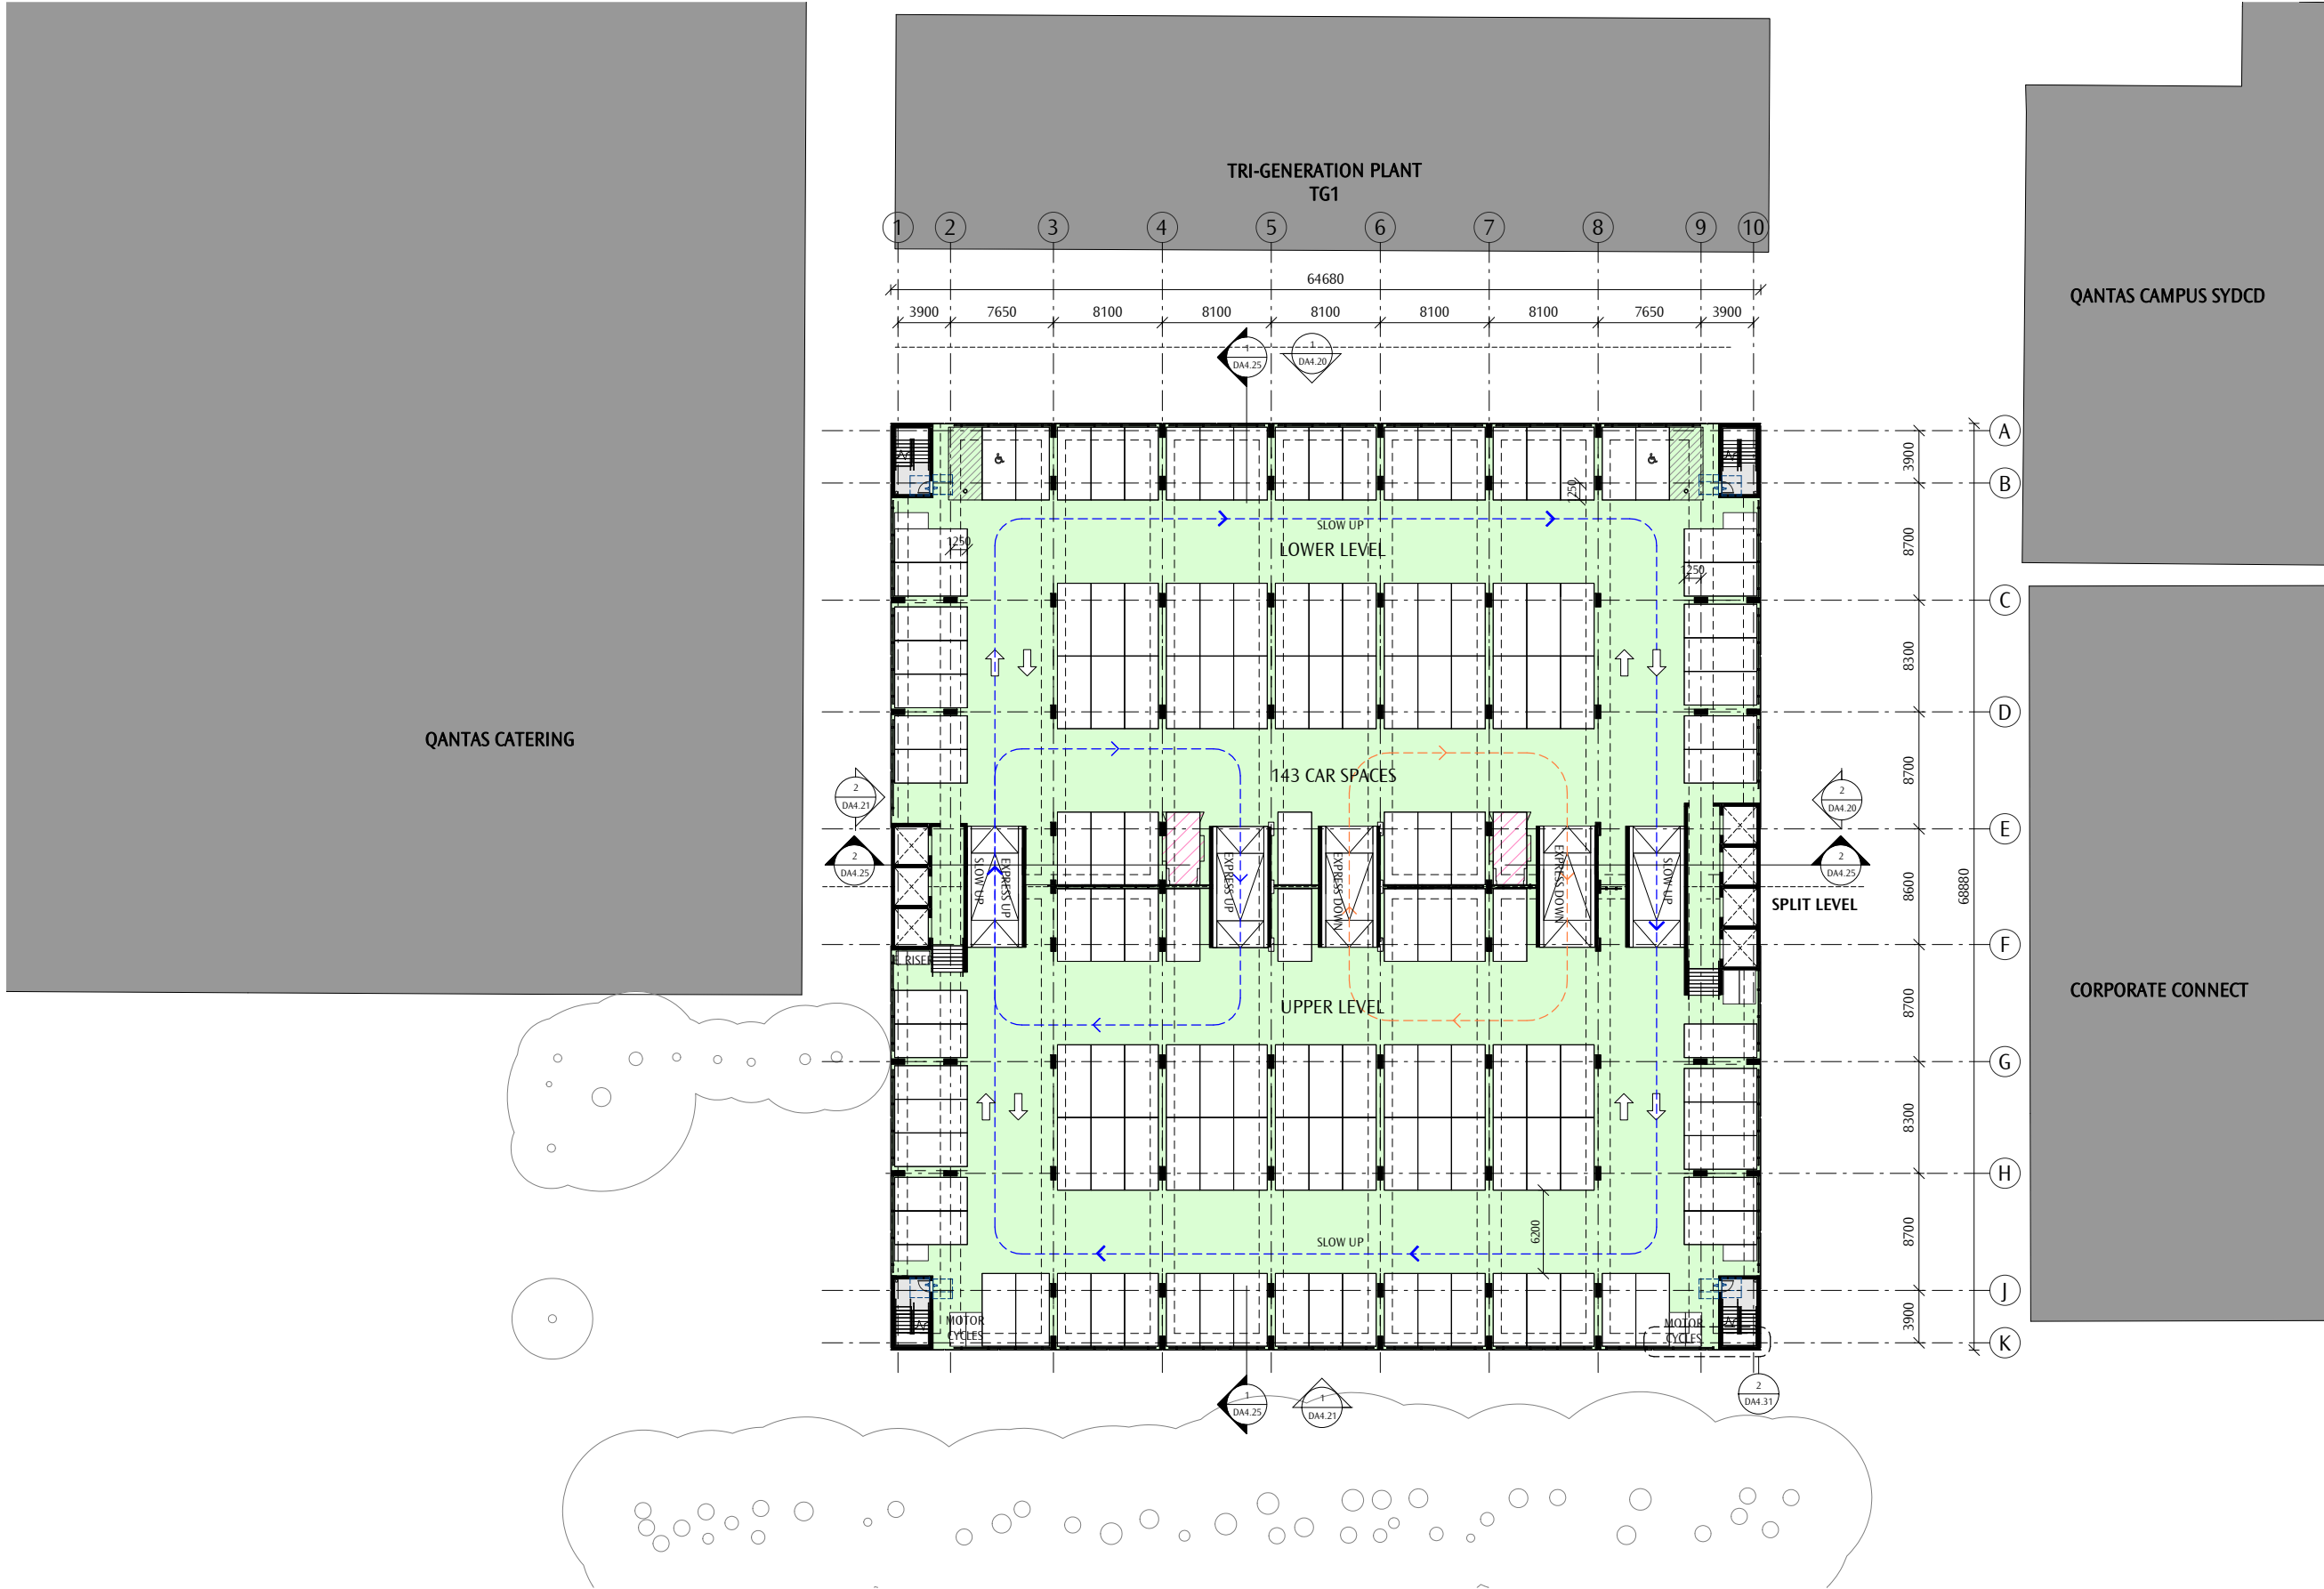


NUMBER OF CARPARKS & AREA				
Level	Area	On Grade Parking	Incremental Car Spaces	Cumulative Car Spaces
GROUND LEVEL	4294 m ²	46	120	166
LEVEL - 01	4301 m ²	-	139	305
LEVEL - 02	4301 m ²	-	143	448
LEVEL - 03	4301 m ²	-	143	591
LEVEL - 04	4301 m ²	-	143	734
LEVEL - 05	4301 m ²	-	143	877
LEVEL - 06	4301 m ²	-	143	1020
LEVEL - 07	4301 m ²	-	143	1163
LEVEL - 08	4301 m ²	-	143	1306
LEVEL - 09	4301 m ²	-	143	1449
LEVEL - 10	4301 m ²	-	143	1592
LEVEL - 11	4301 m ²	-	143	1735
LEVEL - 12	4301 m ²	-	143	1878
LEVEL - 13	4301 m ²	-	147	2025
TOTAL AREA:		60211 m ²		
LEVELS IN:		TOTAL: 14		

D1
REV
REQUEST FOR SEARS
REASON FOR ISSUE
19.03.08
DATE

PRELIMINARY
NOT FOR CONSTRUCTION

GENERAL NOTES
DO NOT SCALE OFF THIS DRAWING. USE FIGURED DIMENSIONS ONLY. VERIFY ALL DIMENSIONS ON SITE. ANY DISCREPANCIES SHALL BE BROUGHT TO THE ATTENTION OF THE ARCHITECT.

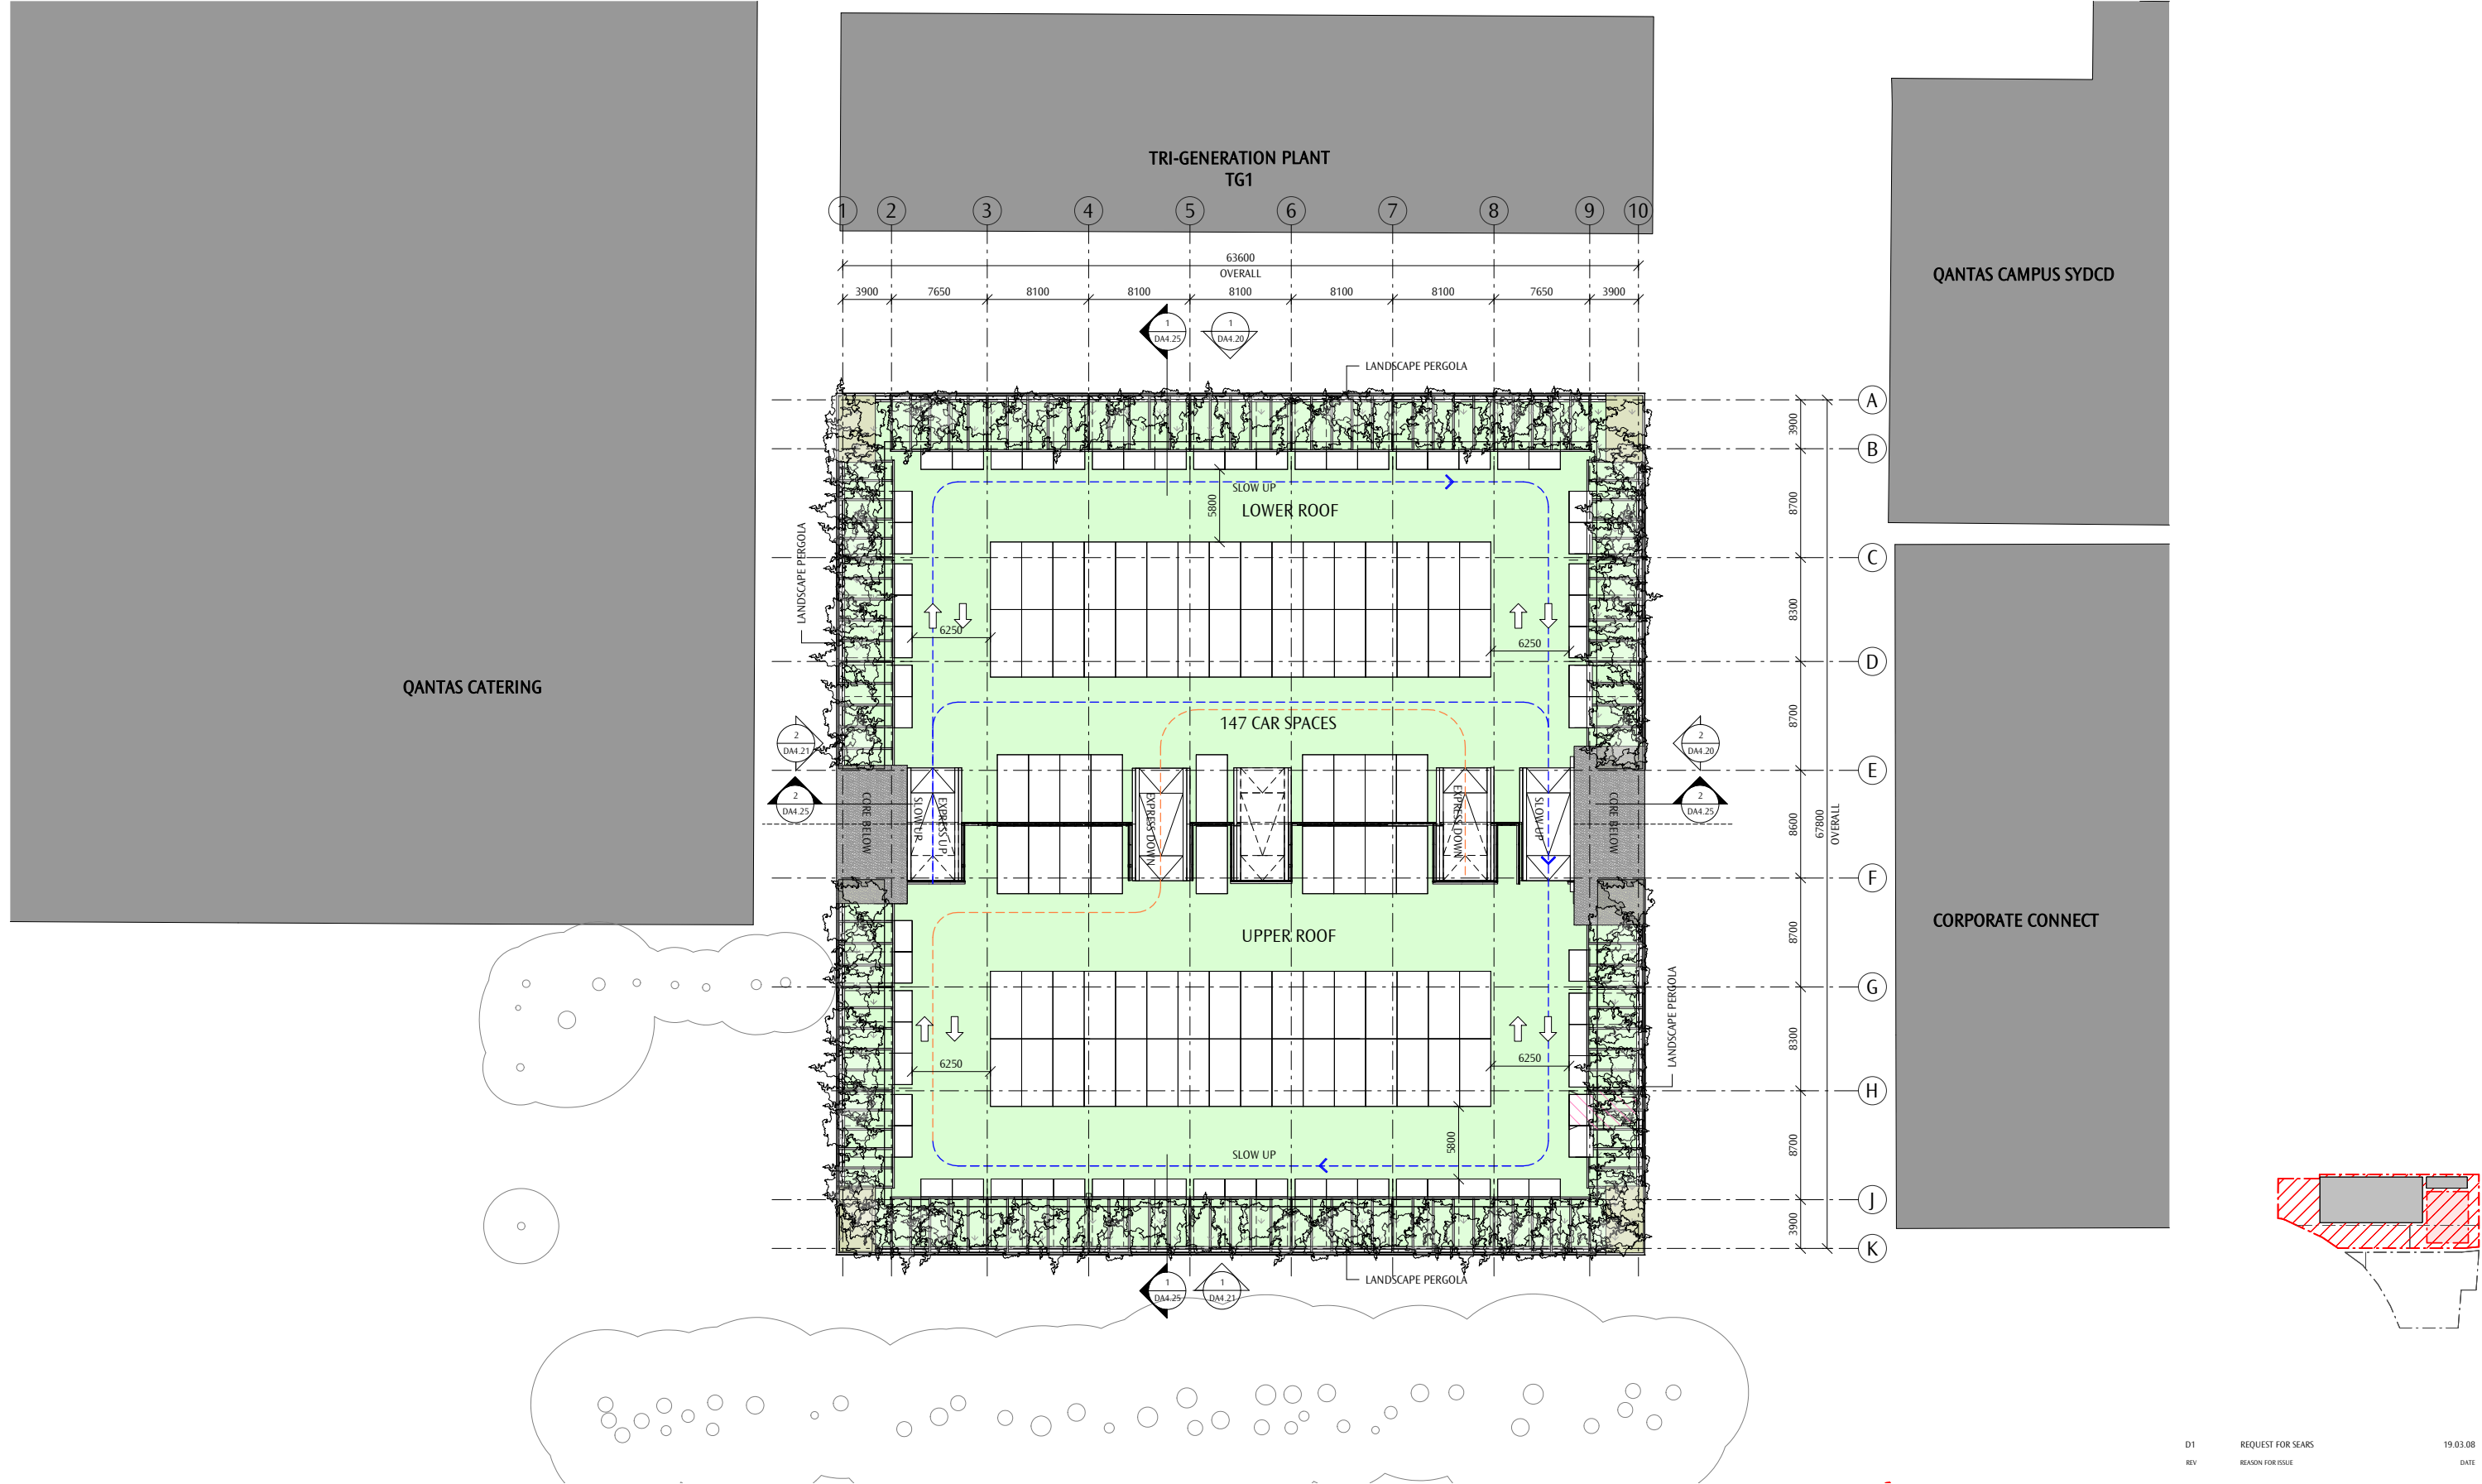

D1
REV
REQUEST FOR SEARS
REASON FOR ISSUE
19.03.08
DATE