






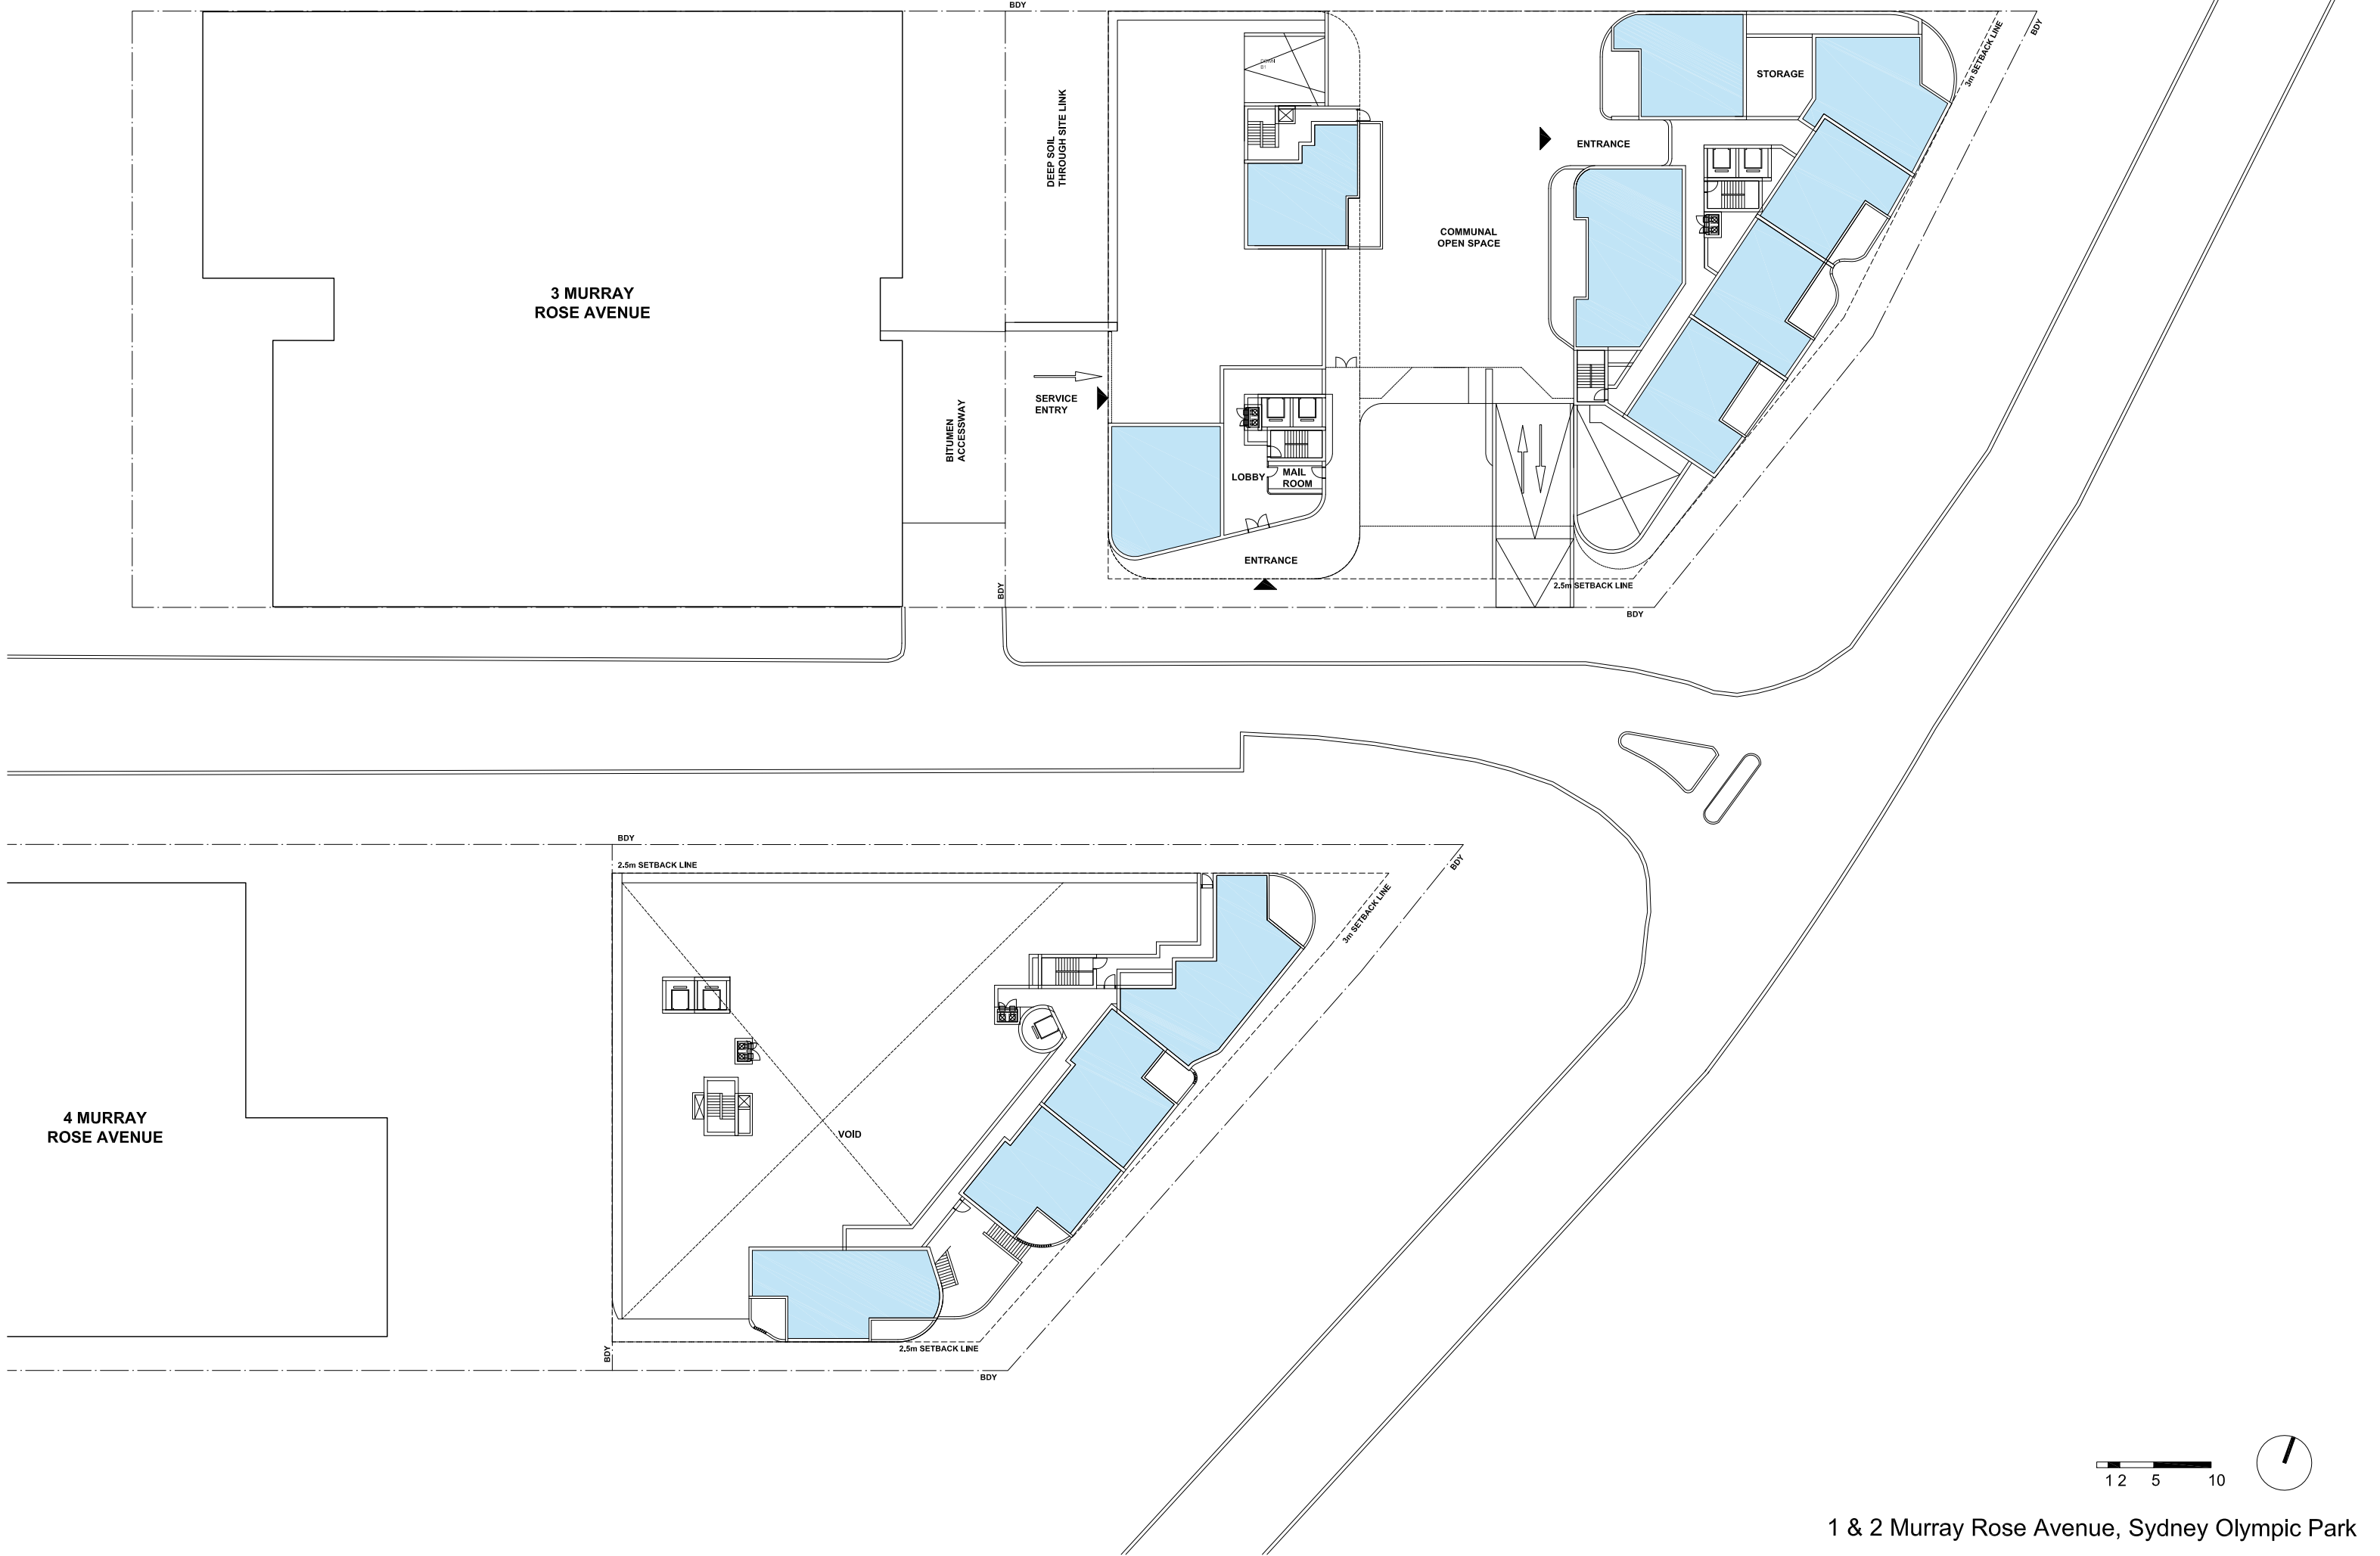


3 MURRAY
ROSE AVENUE


4 MURRAY
ROSE AVENUE




3 MURRAY
ROSE AVENUE


4 MURRAY
ROSE AVENUE

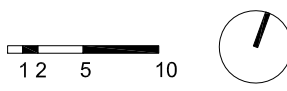


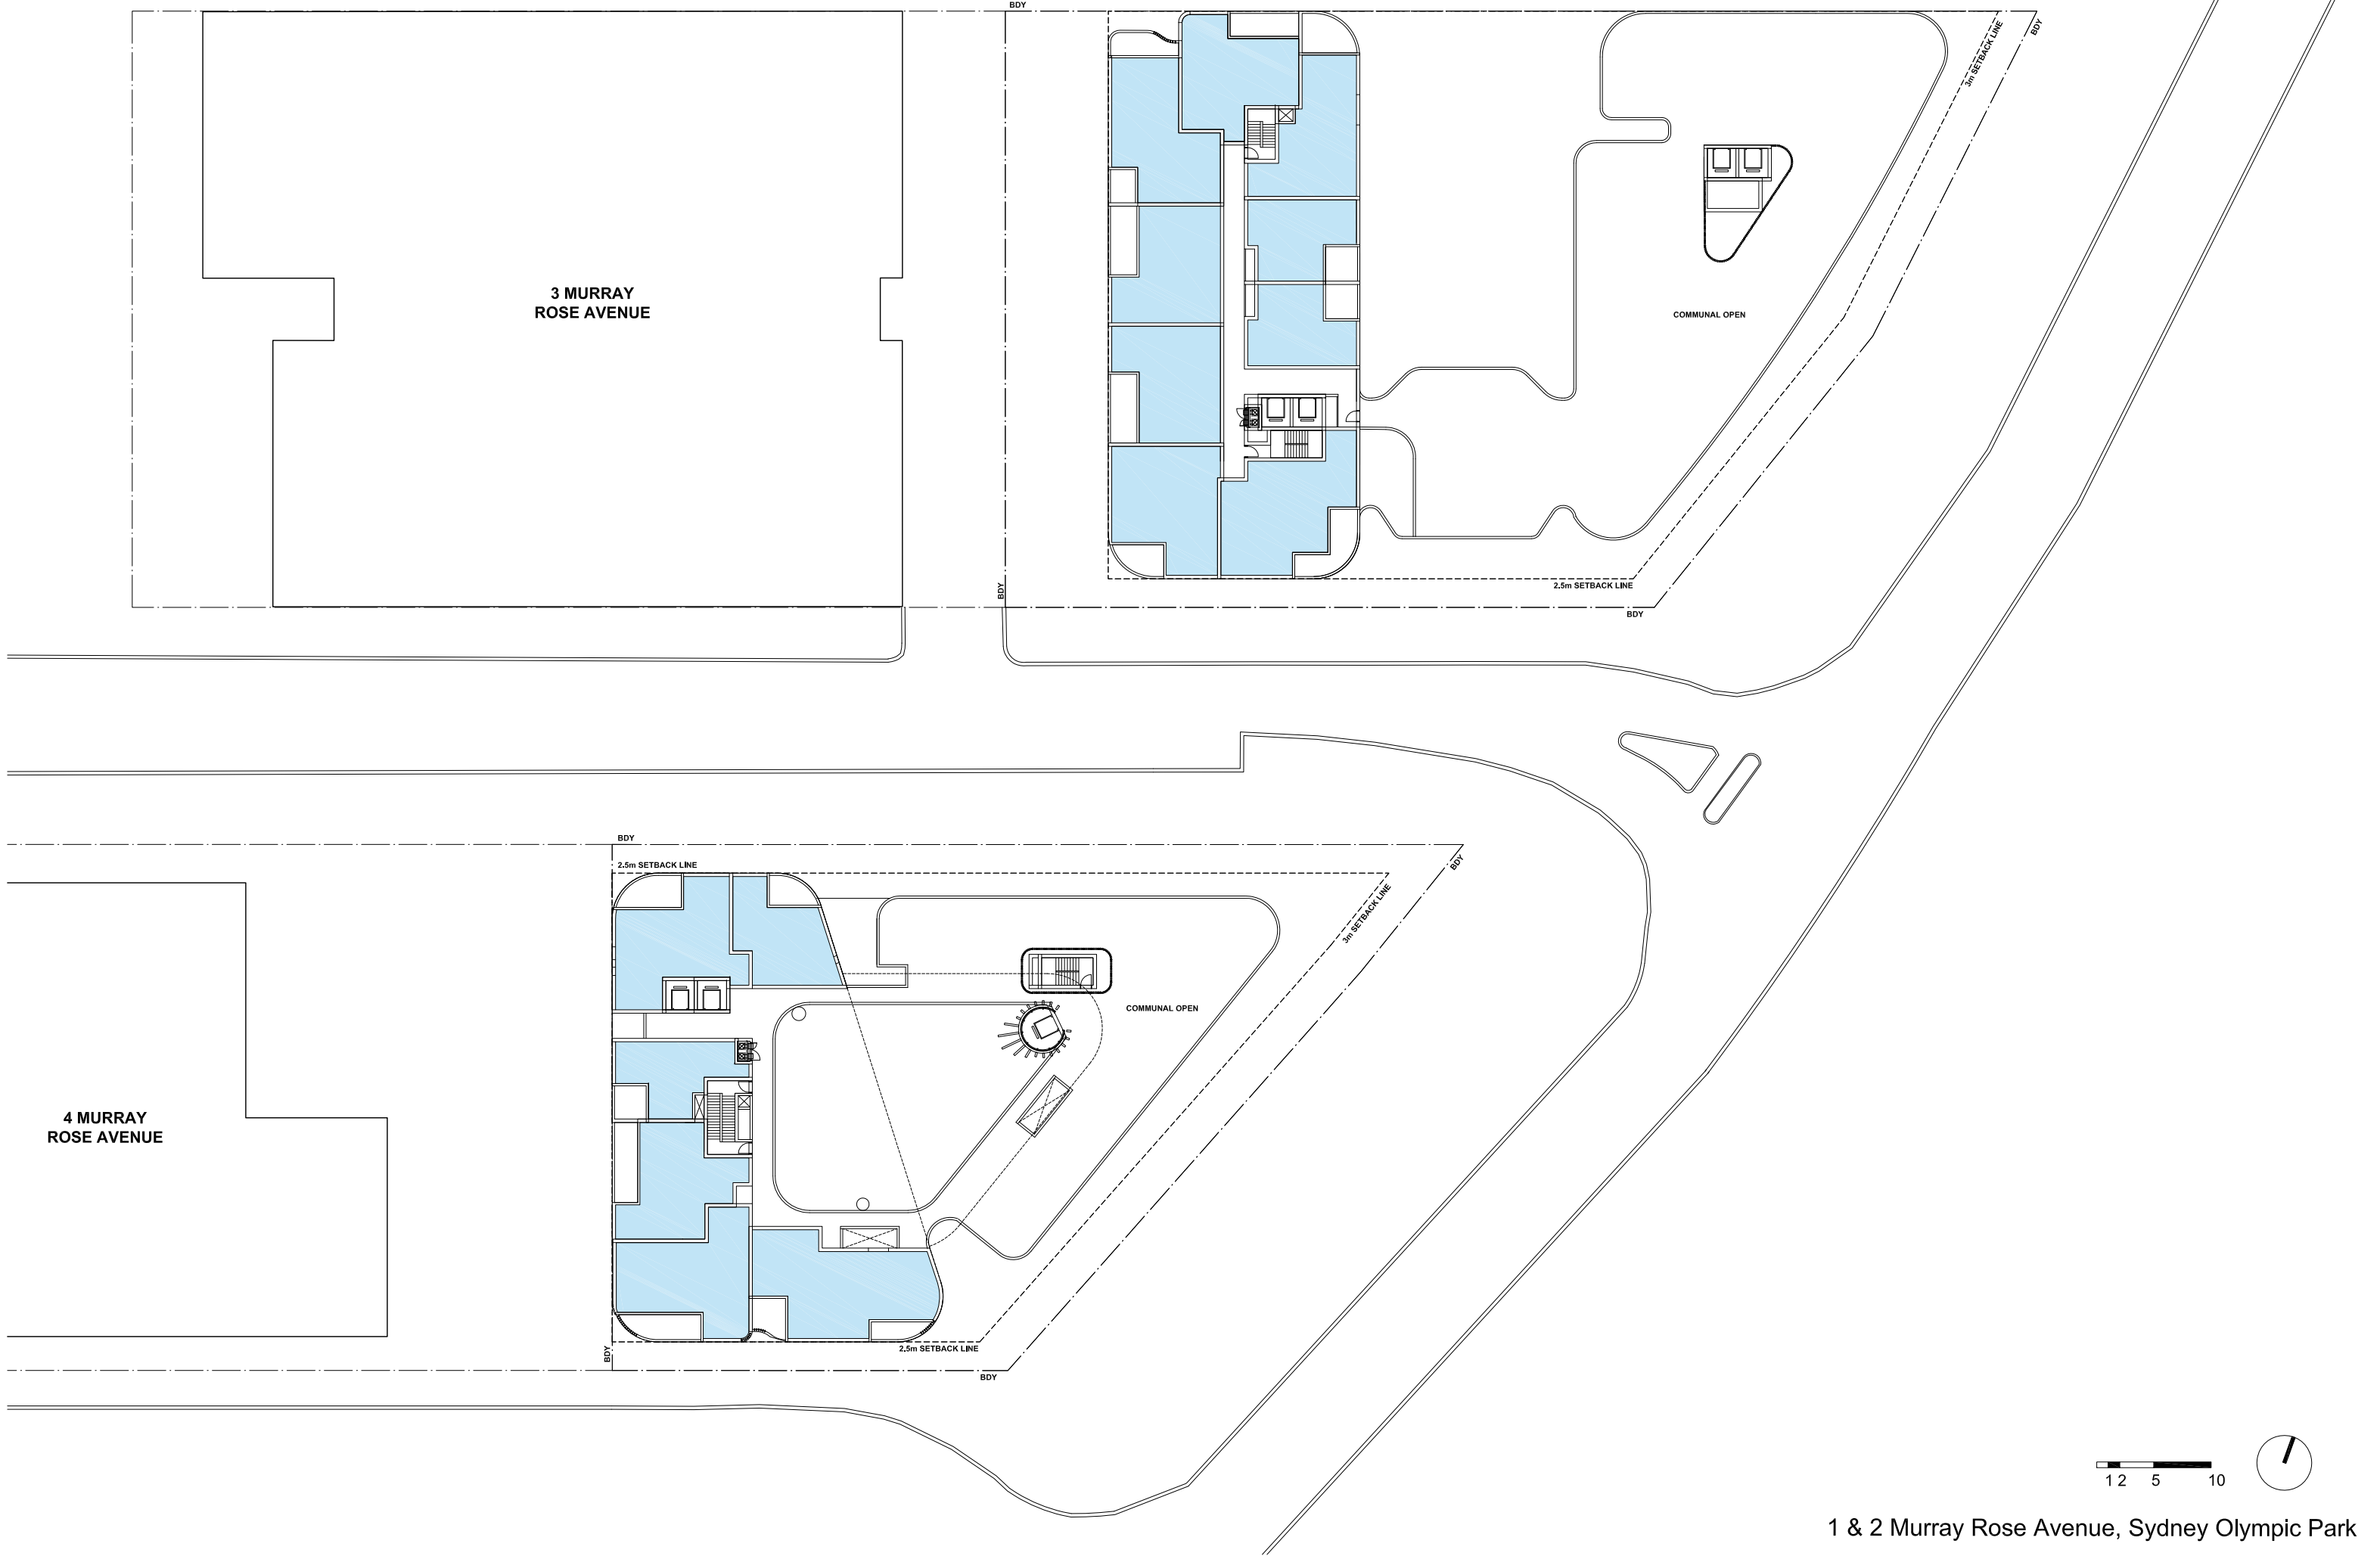



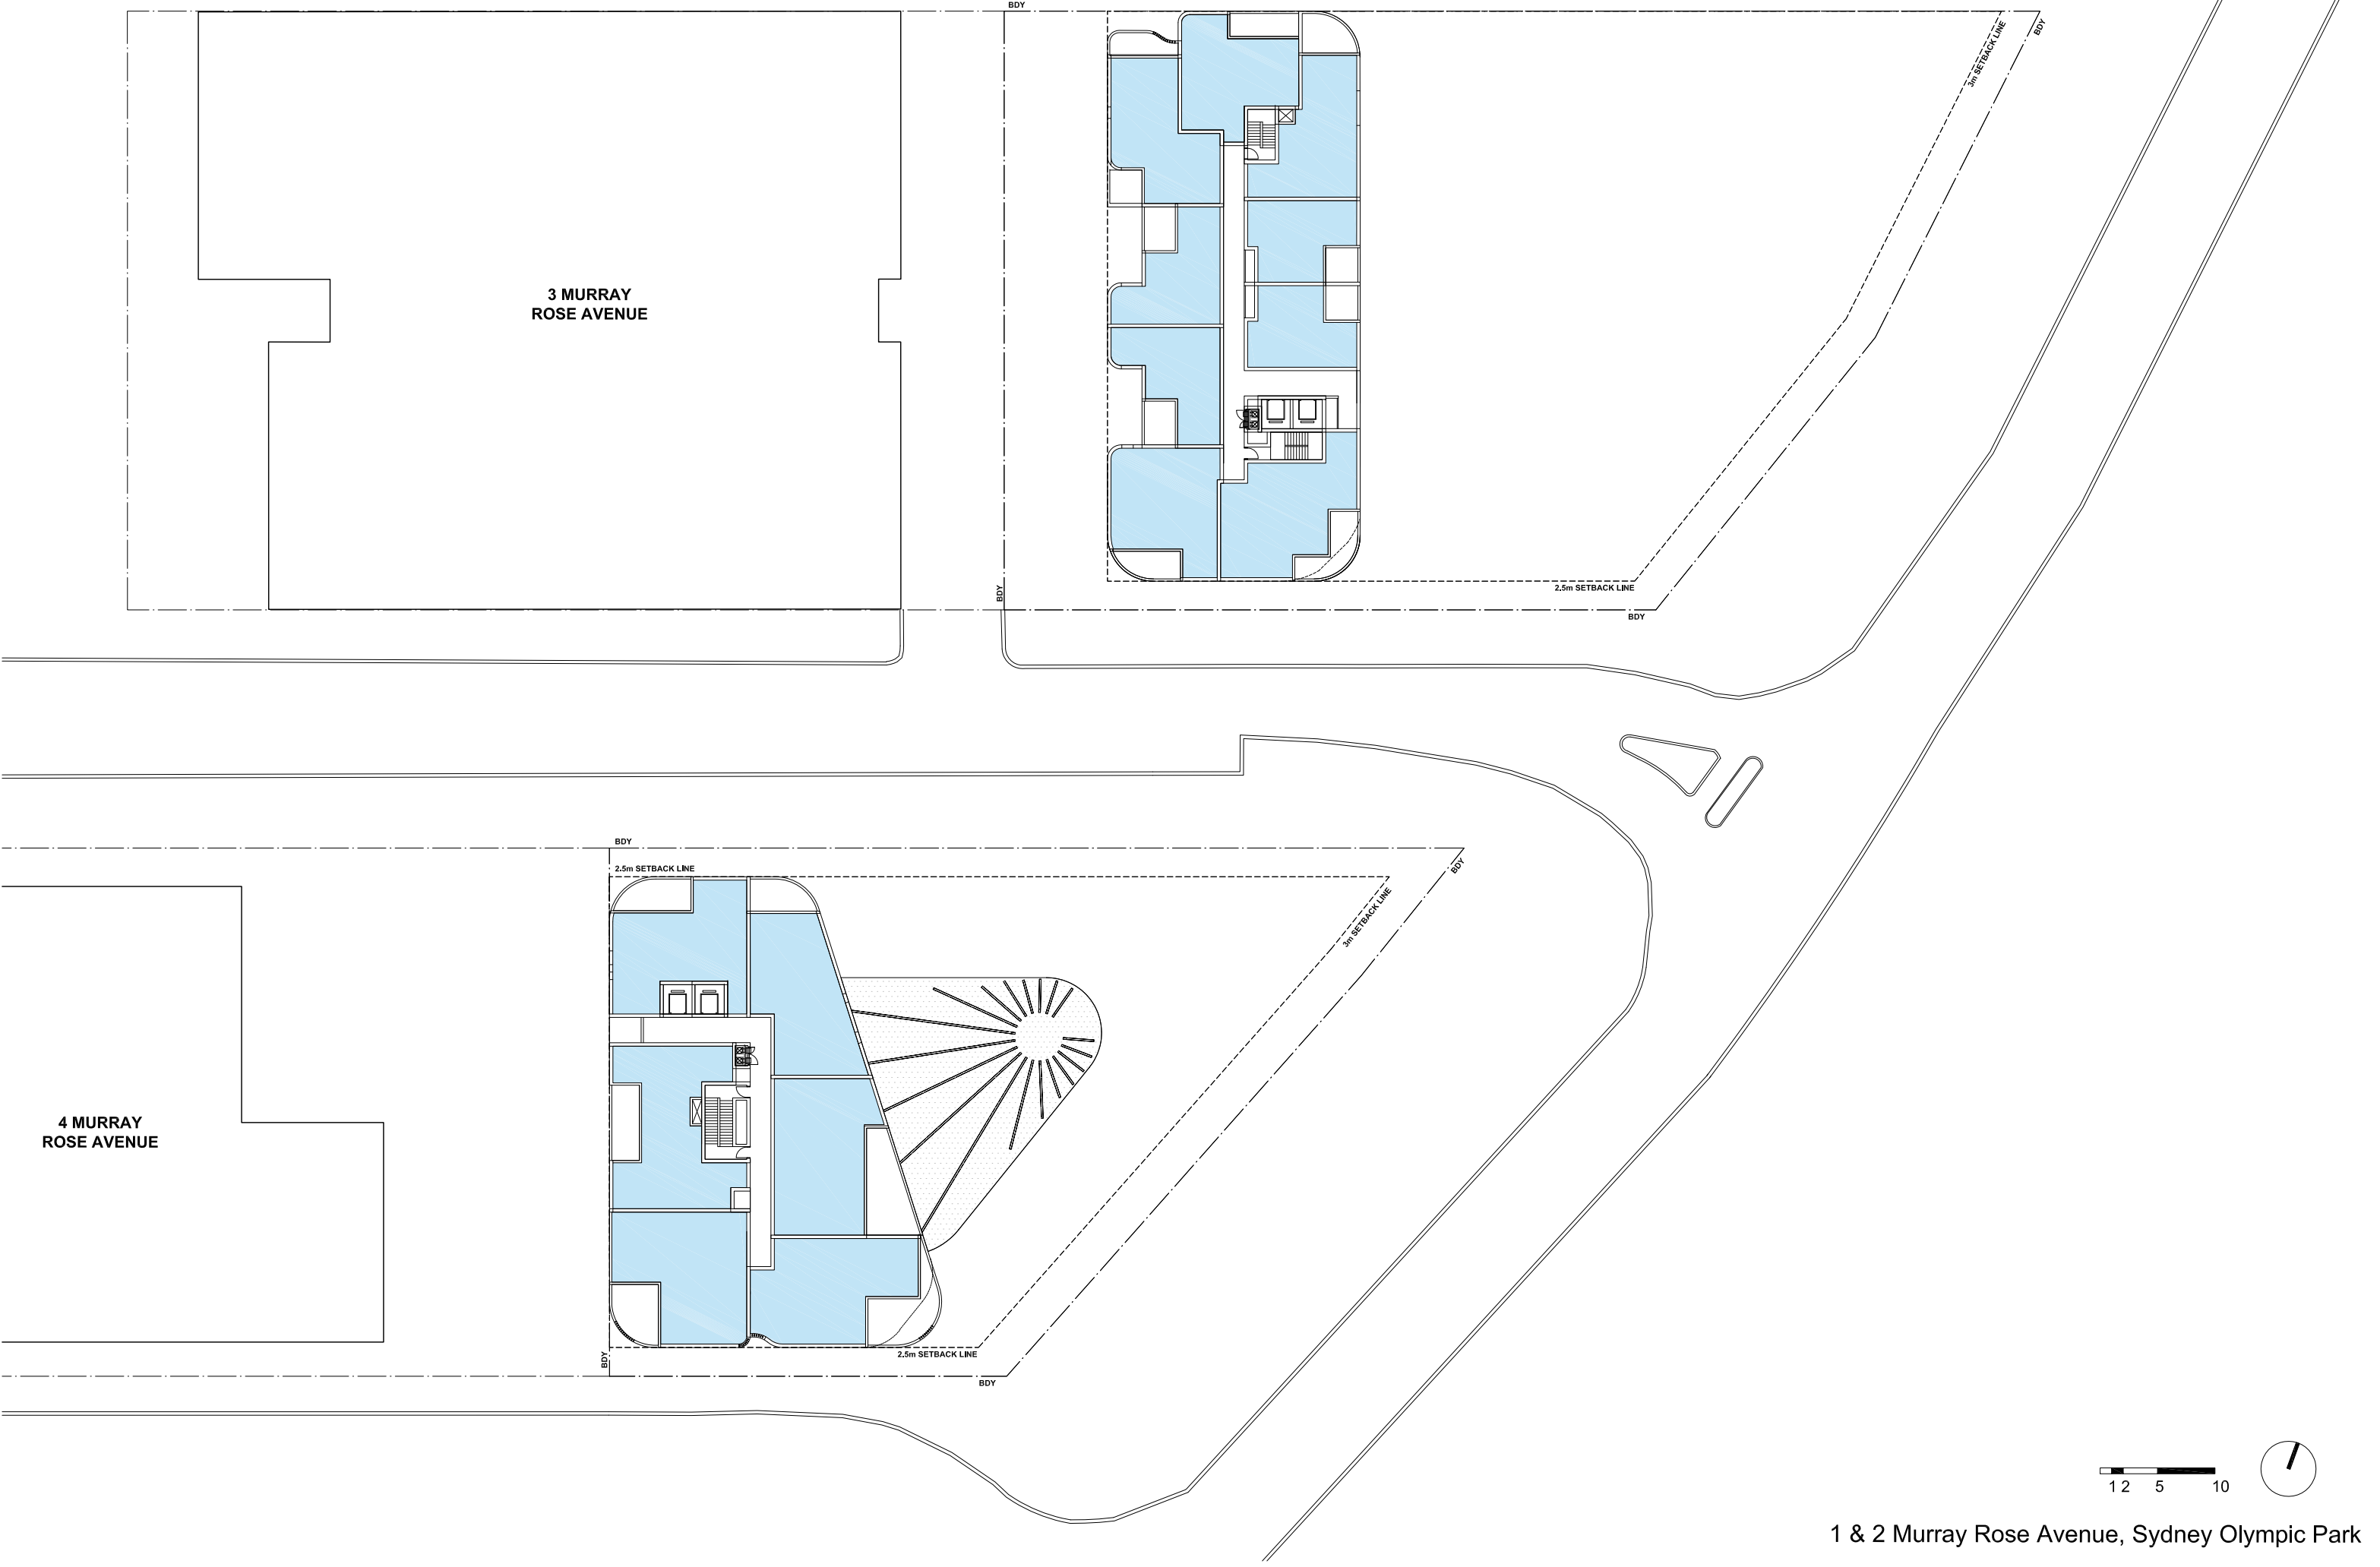






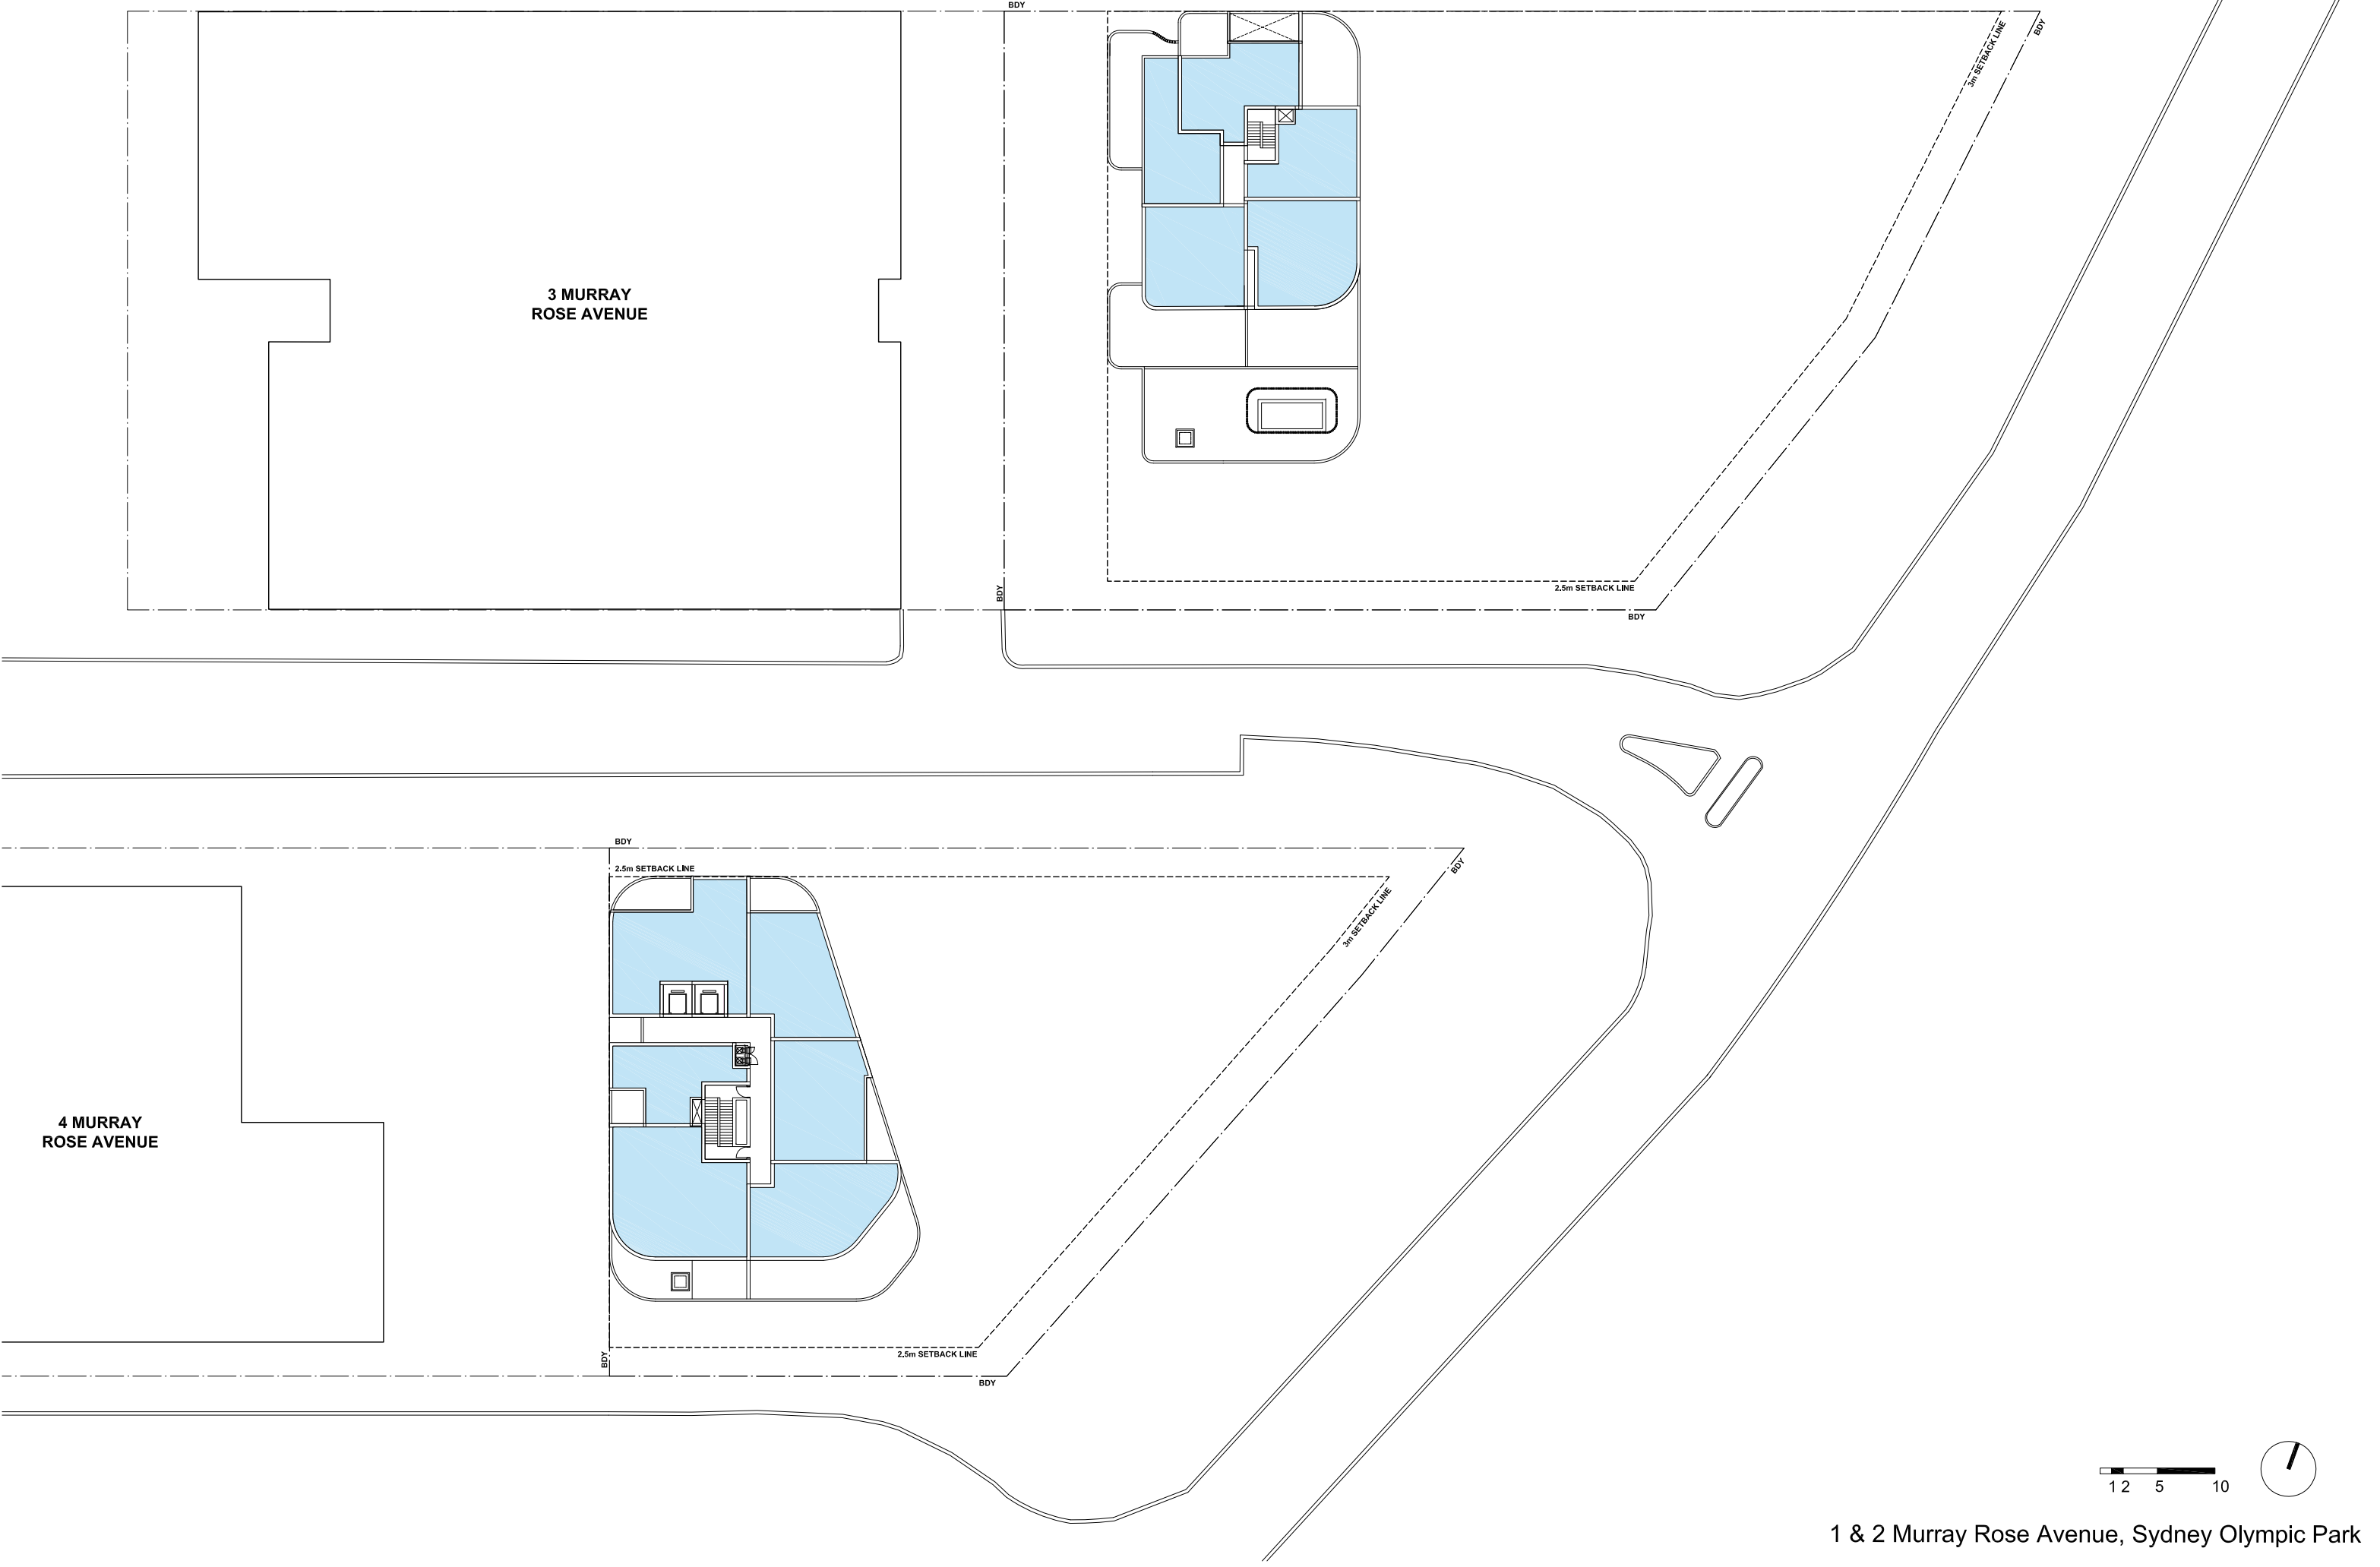


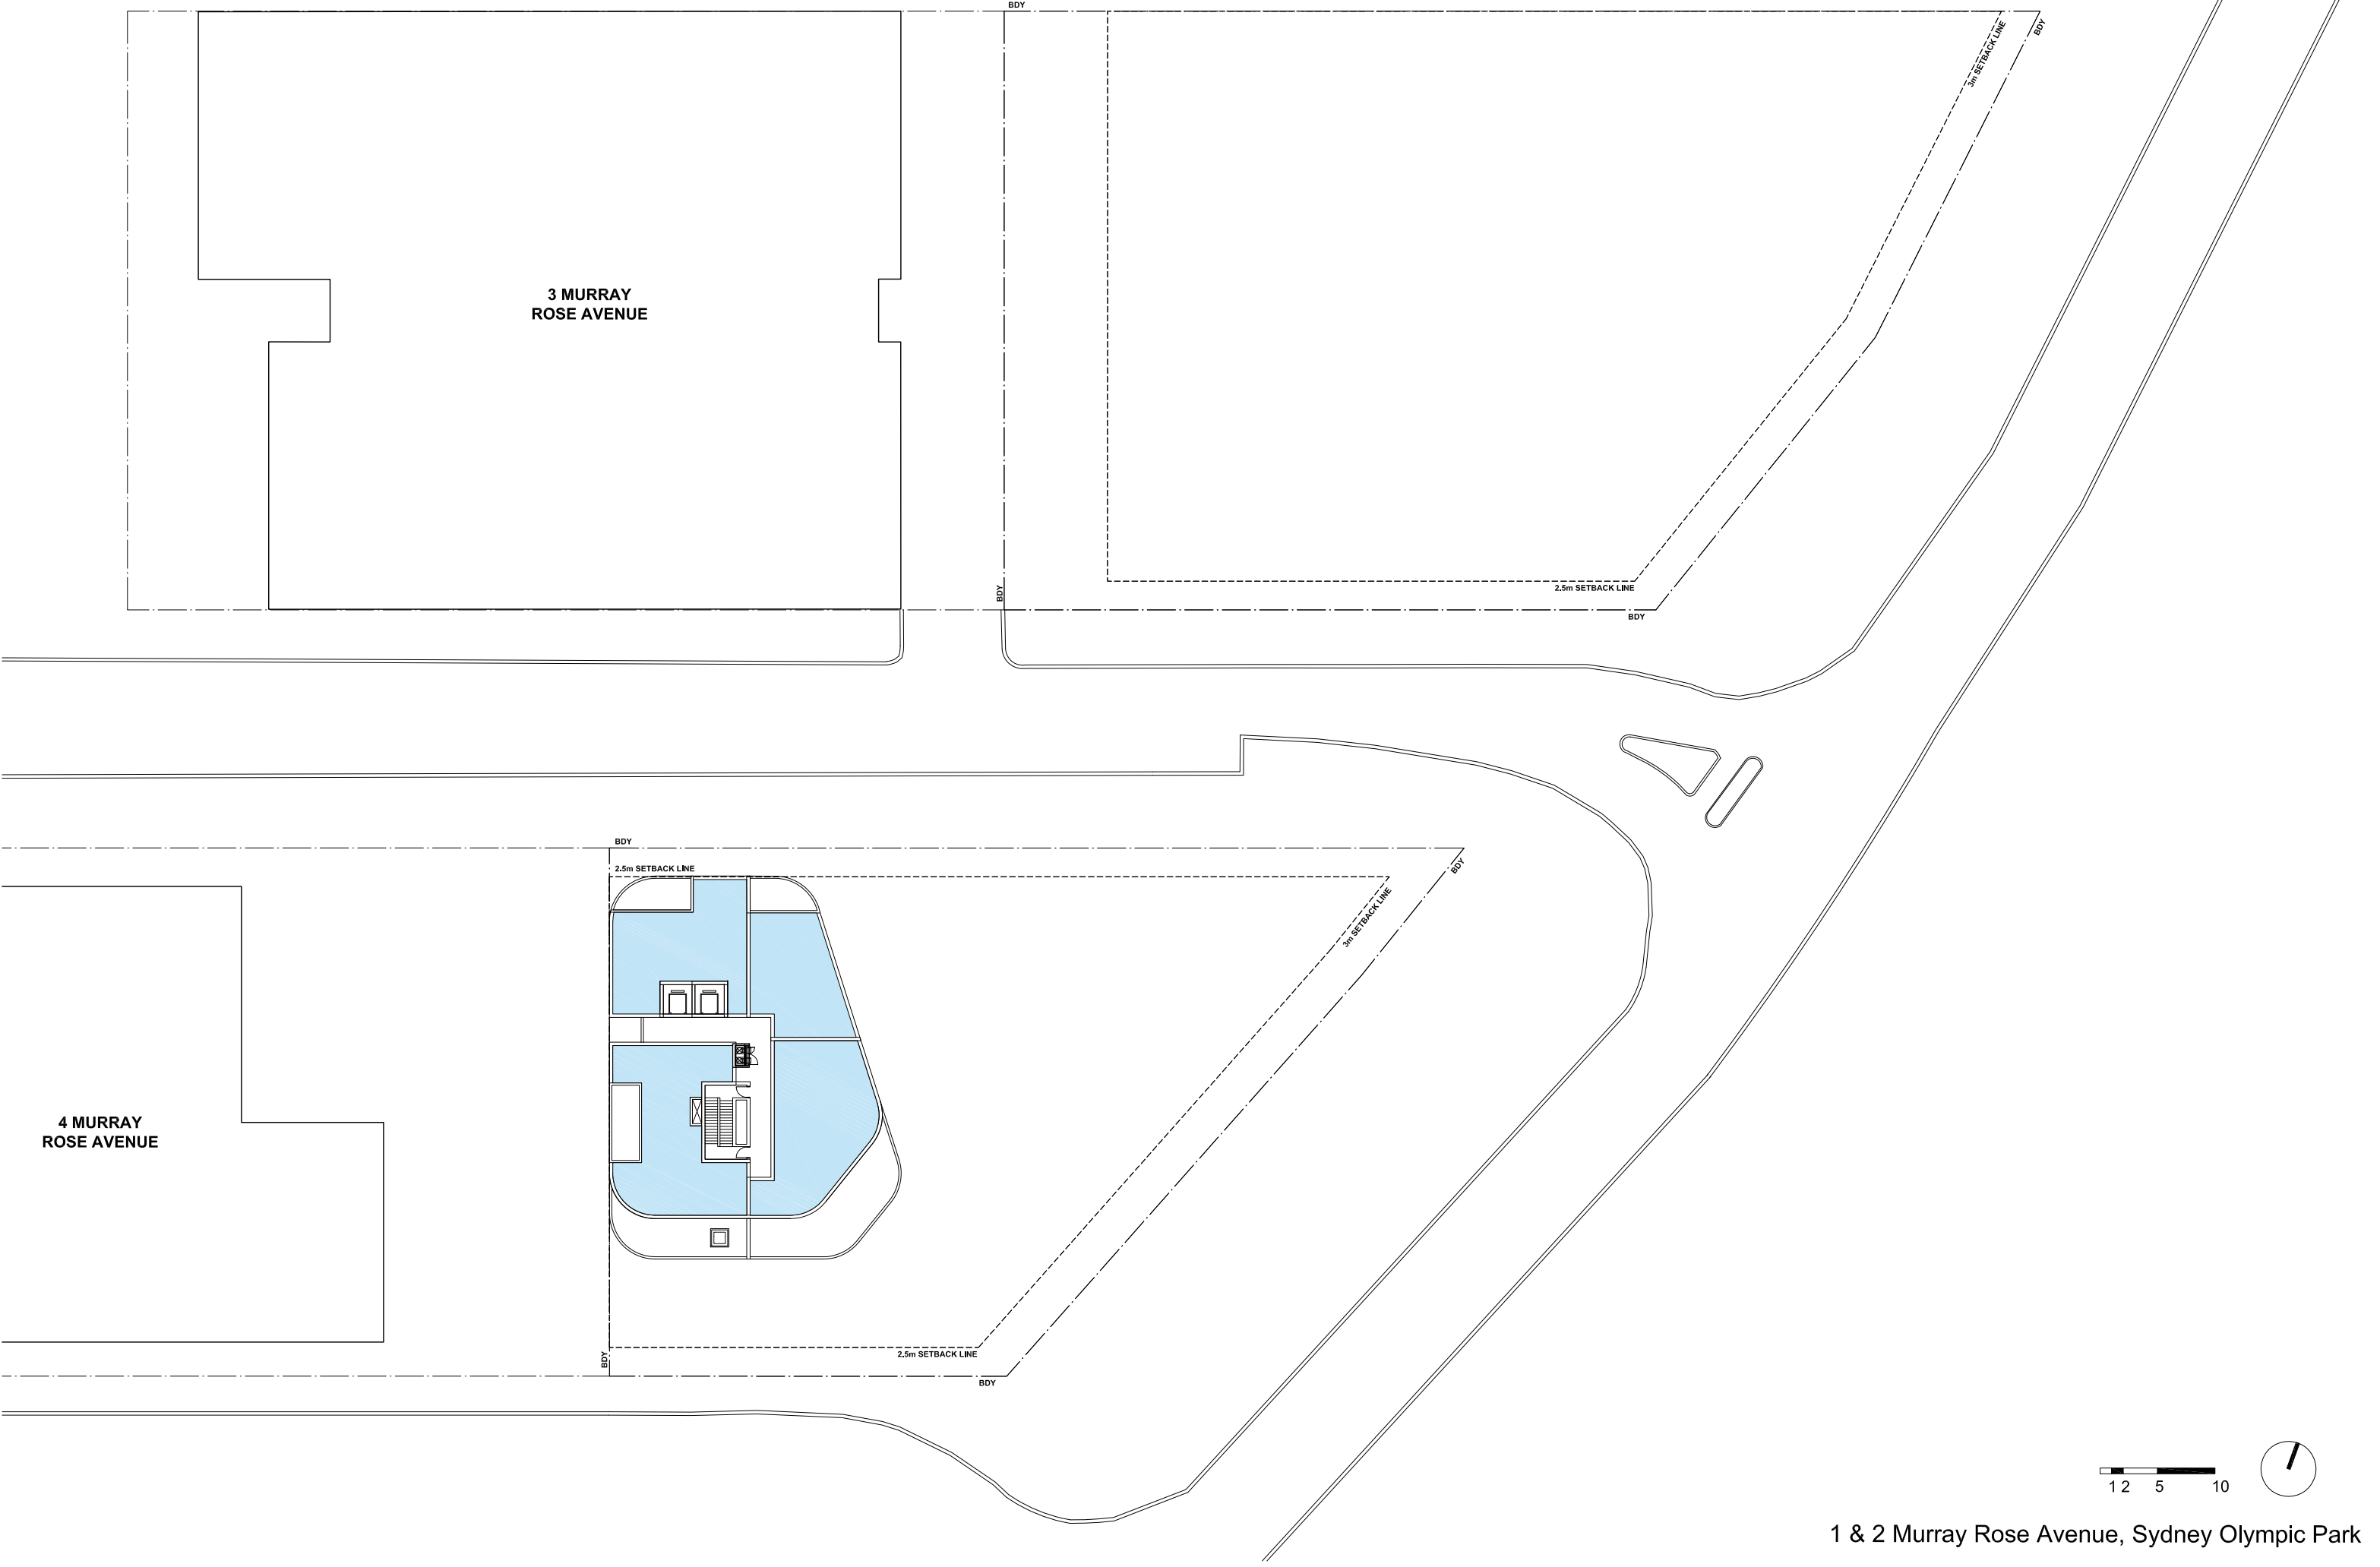


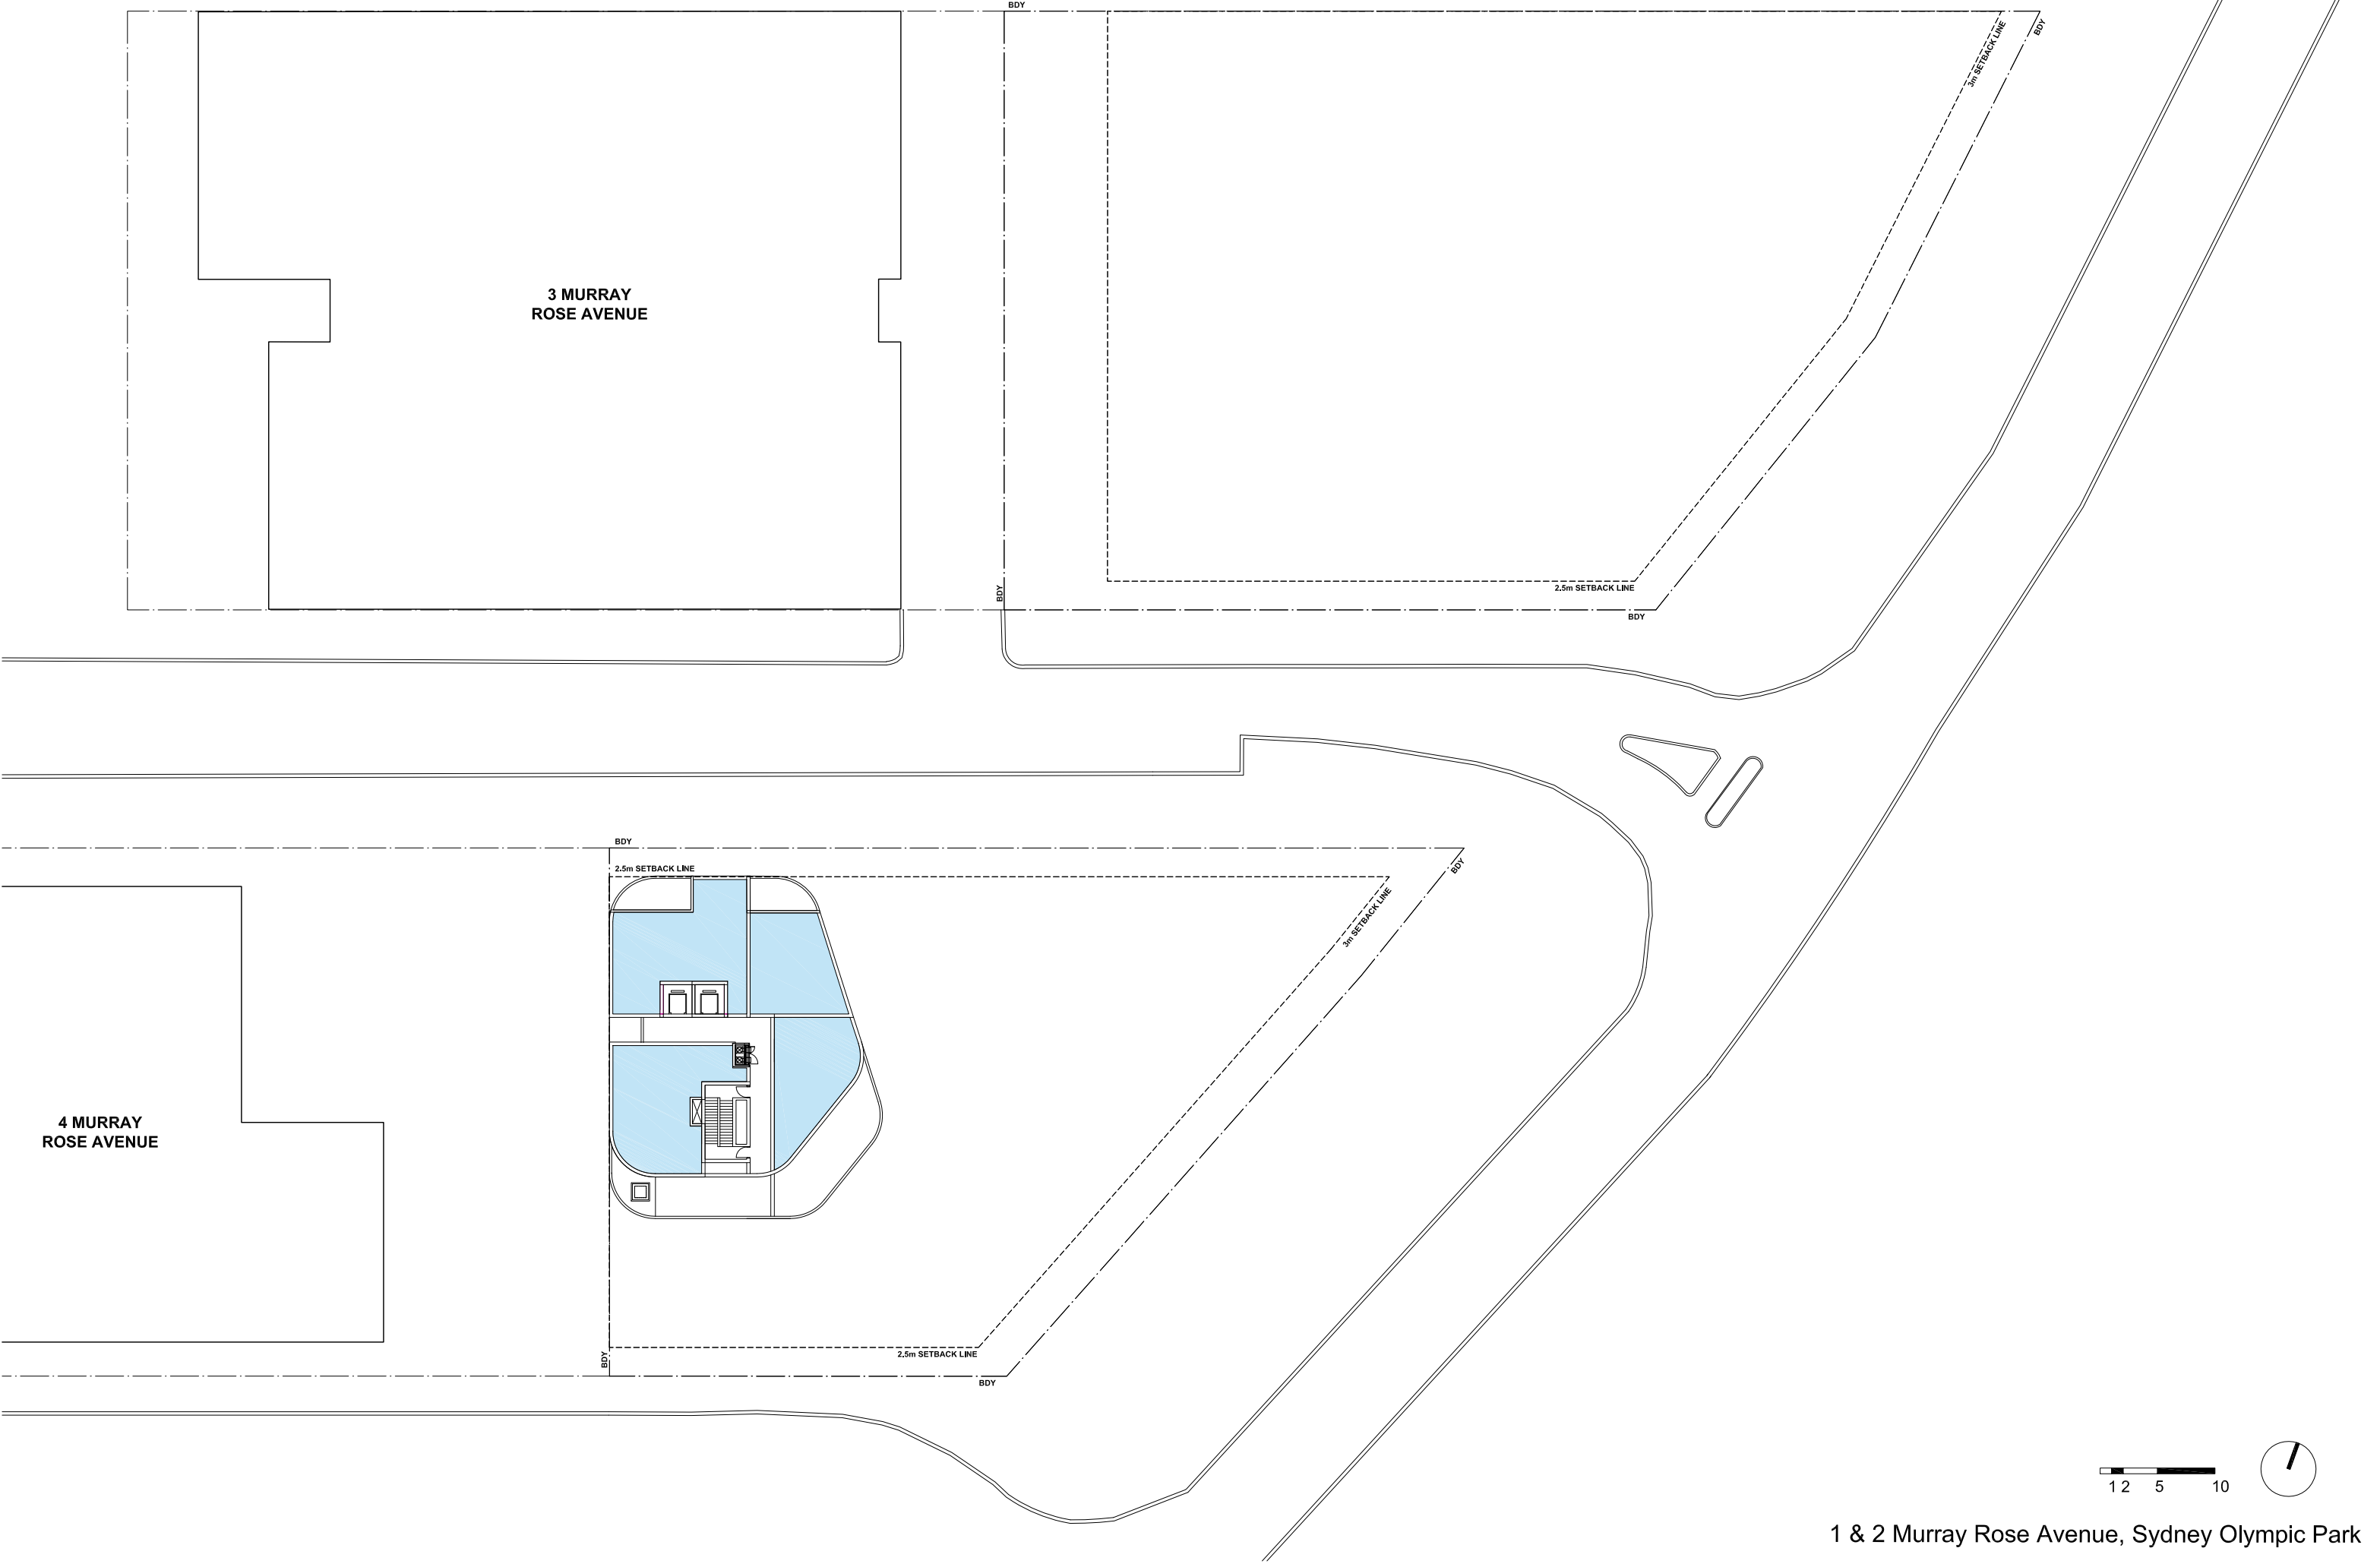

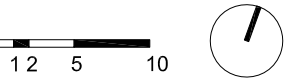
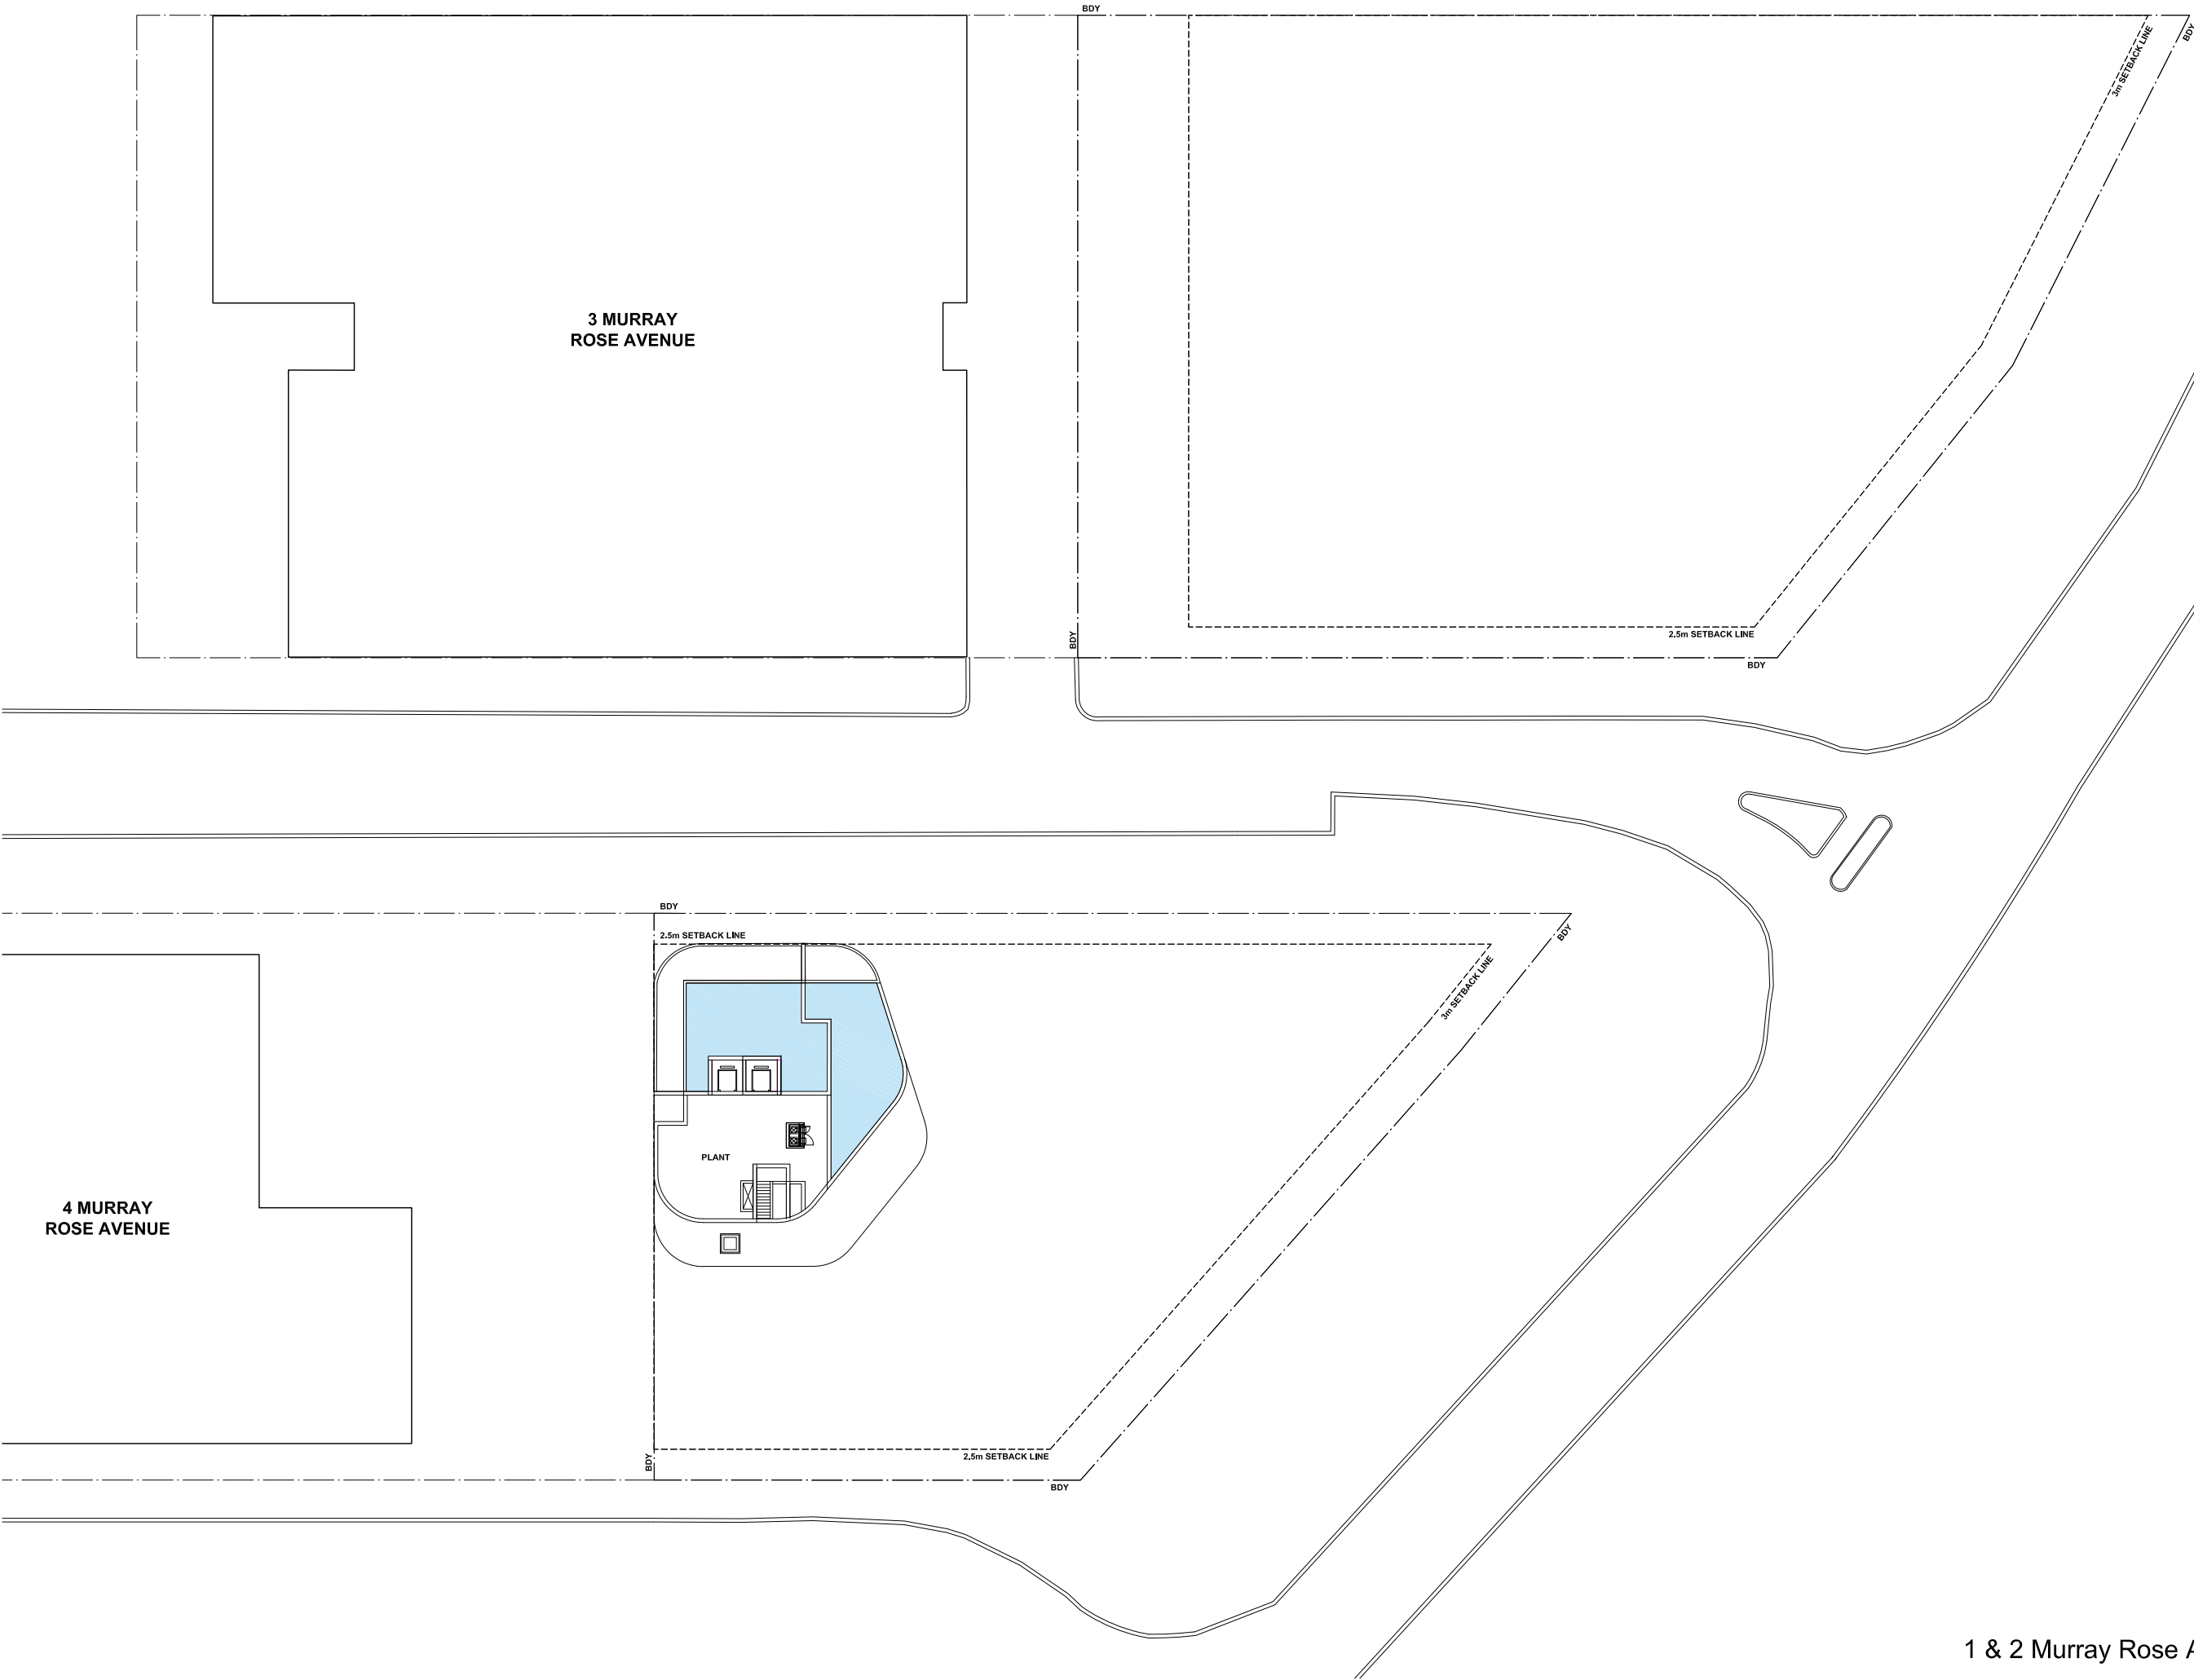


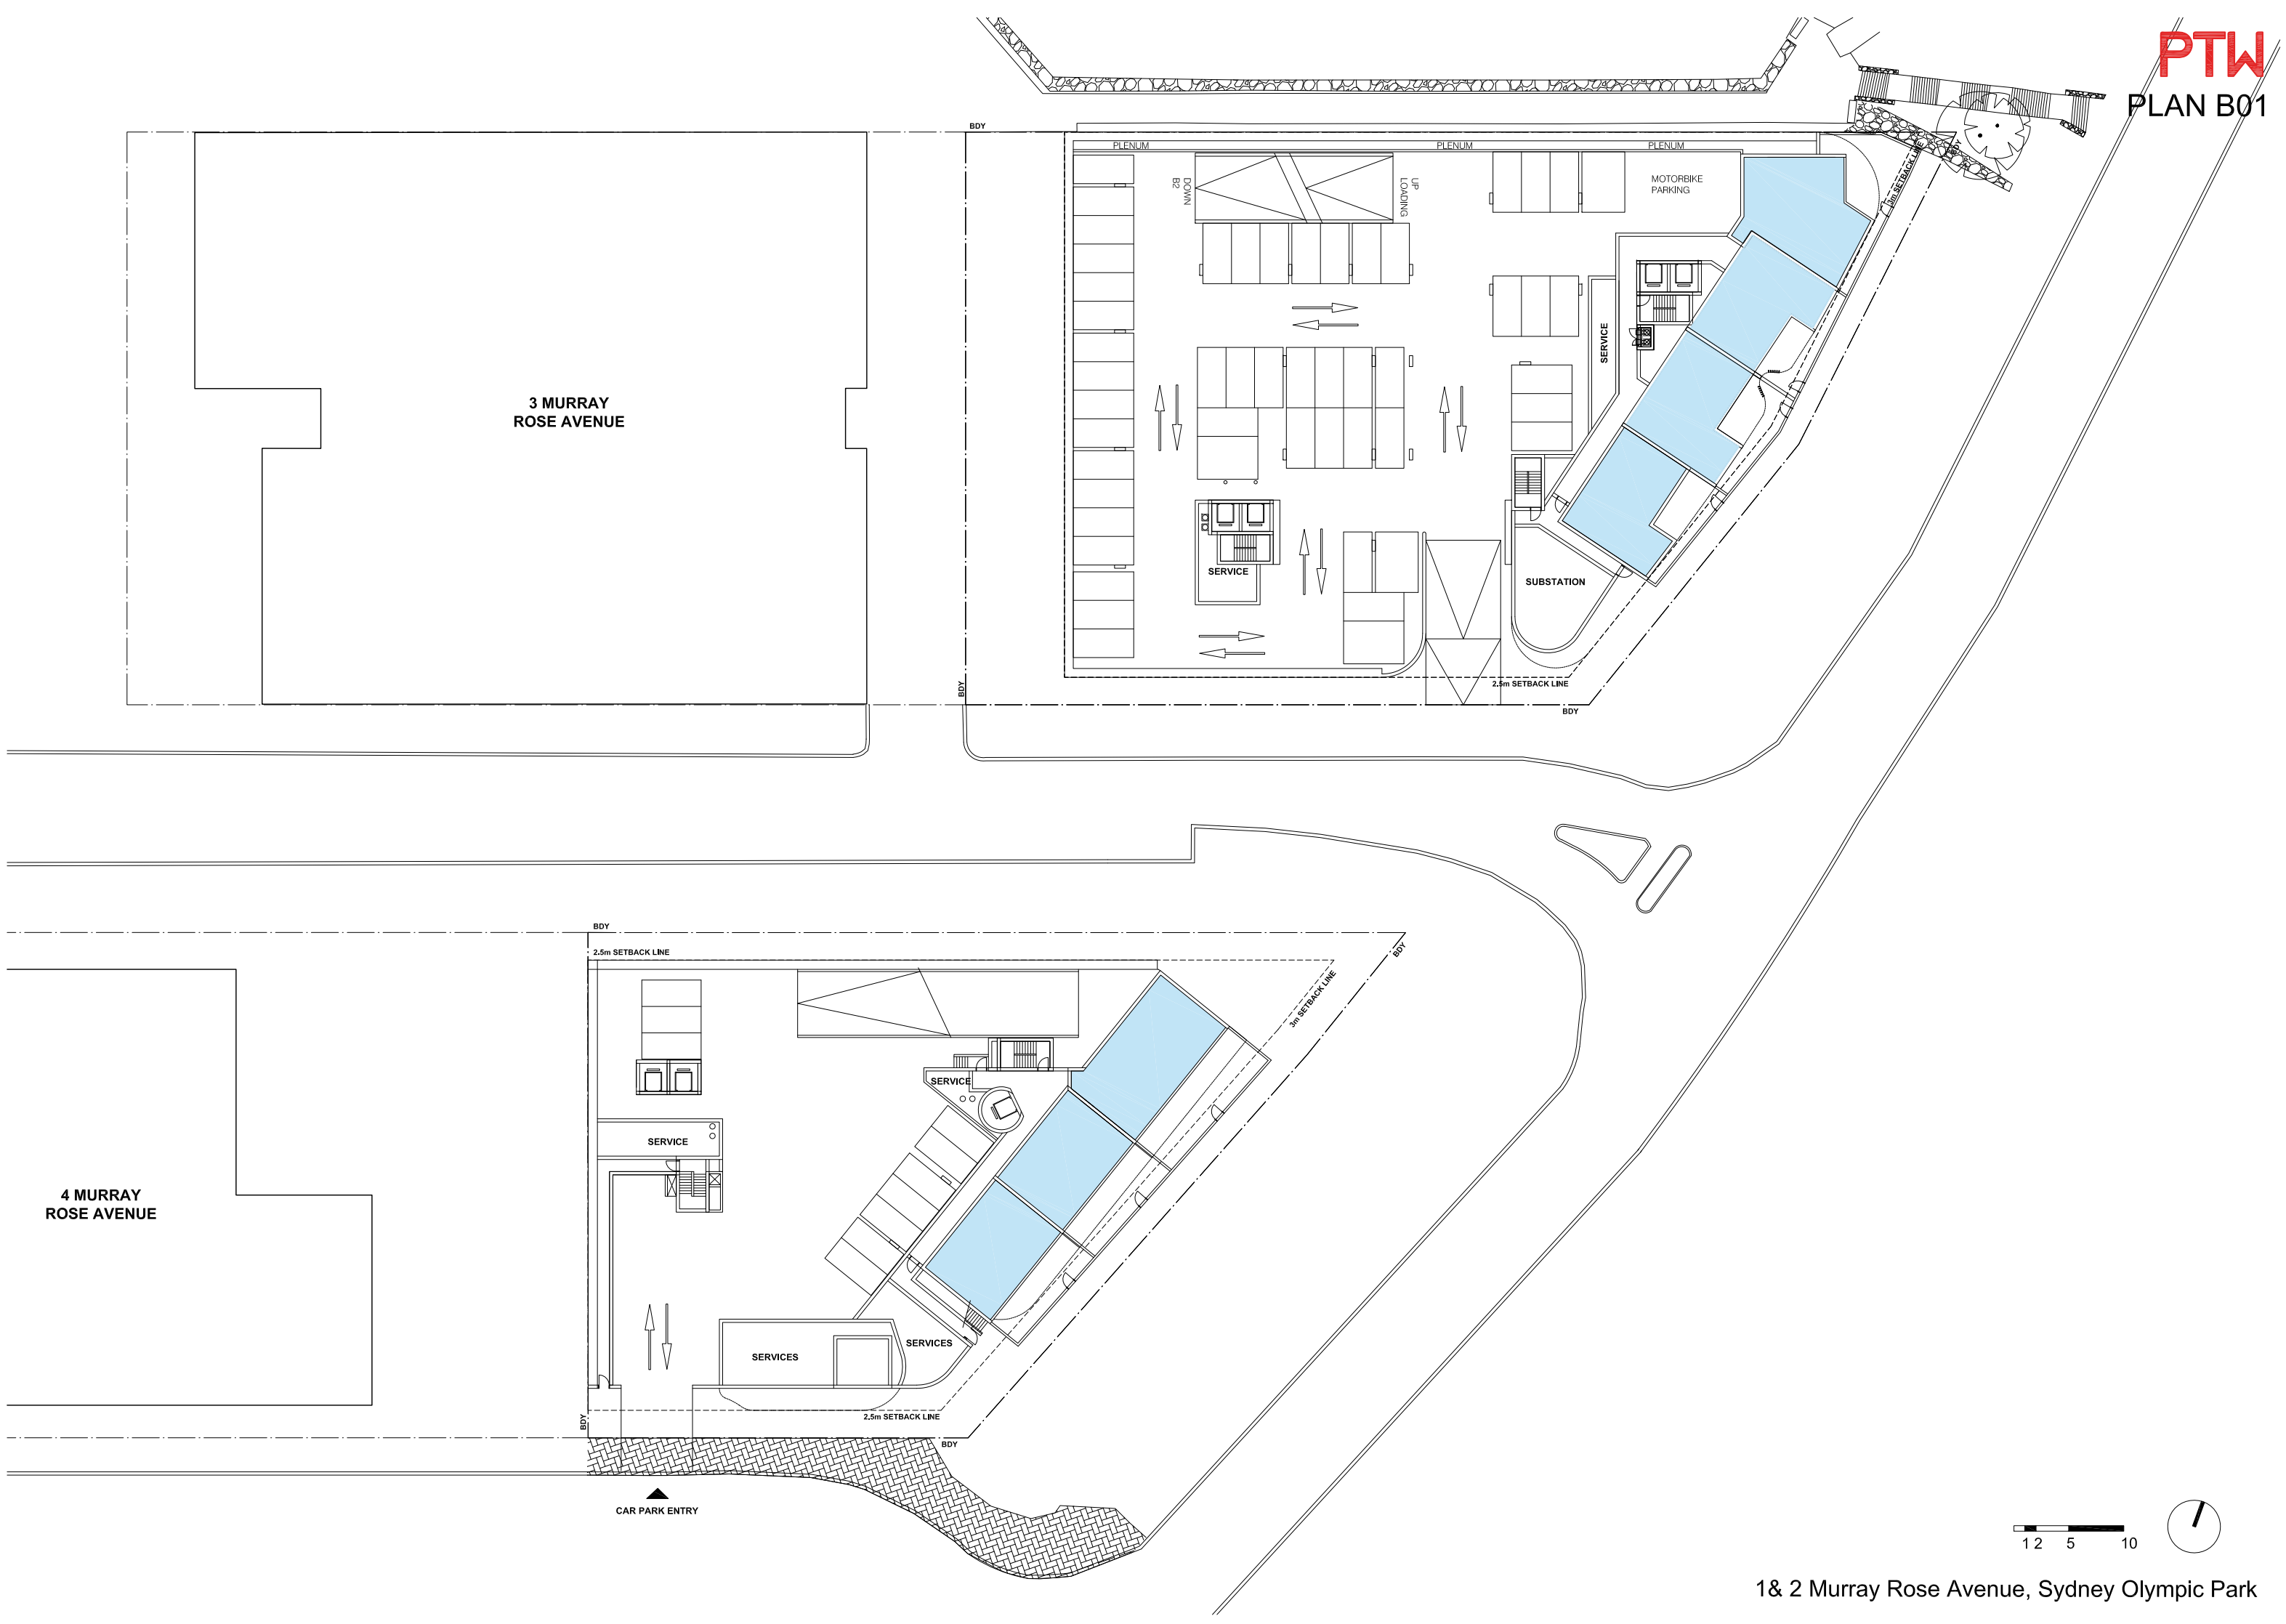

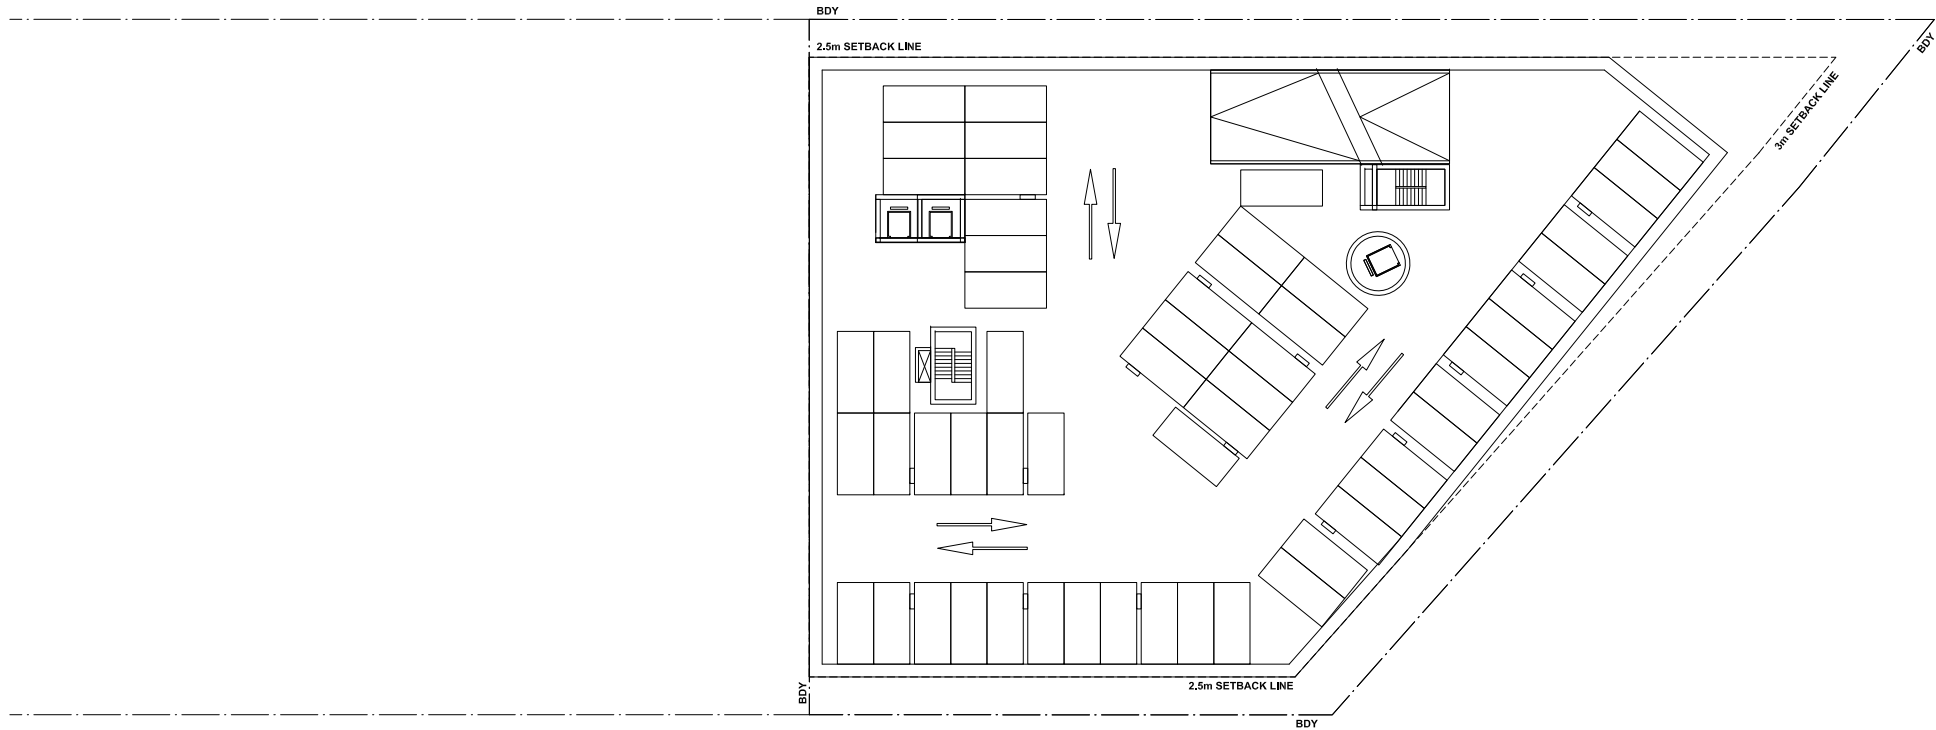
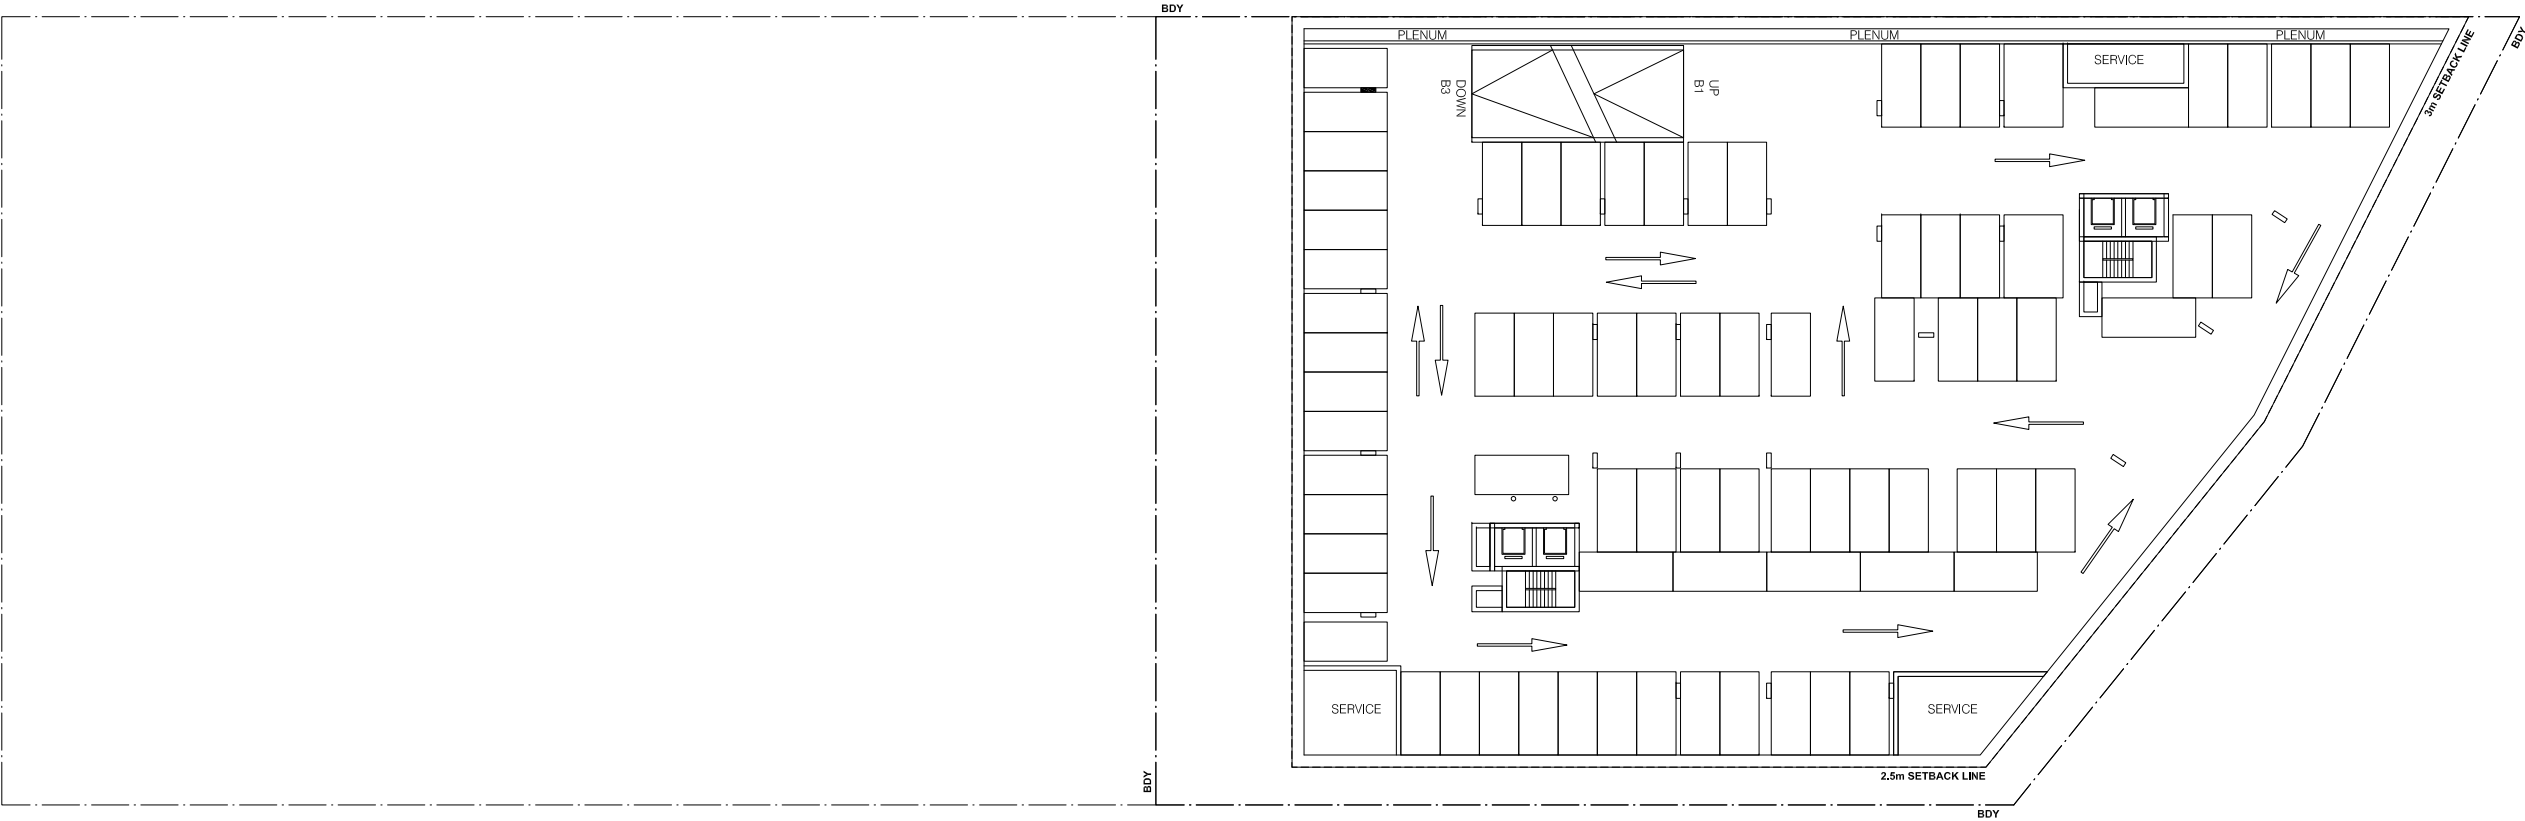



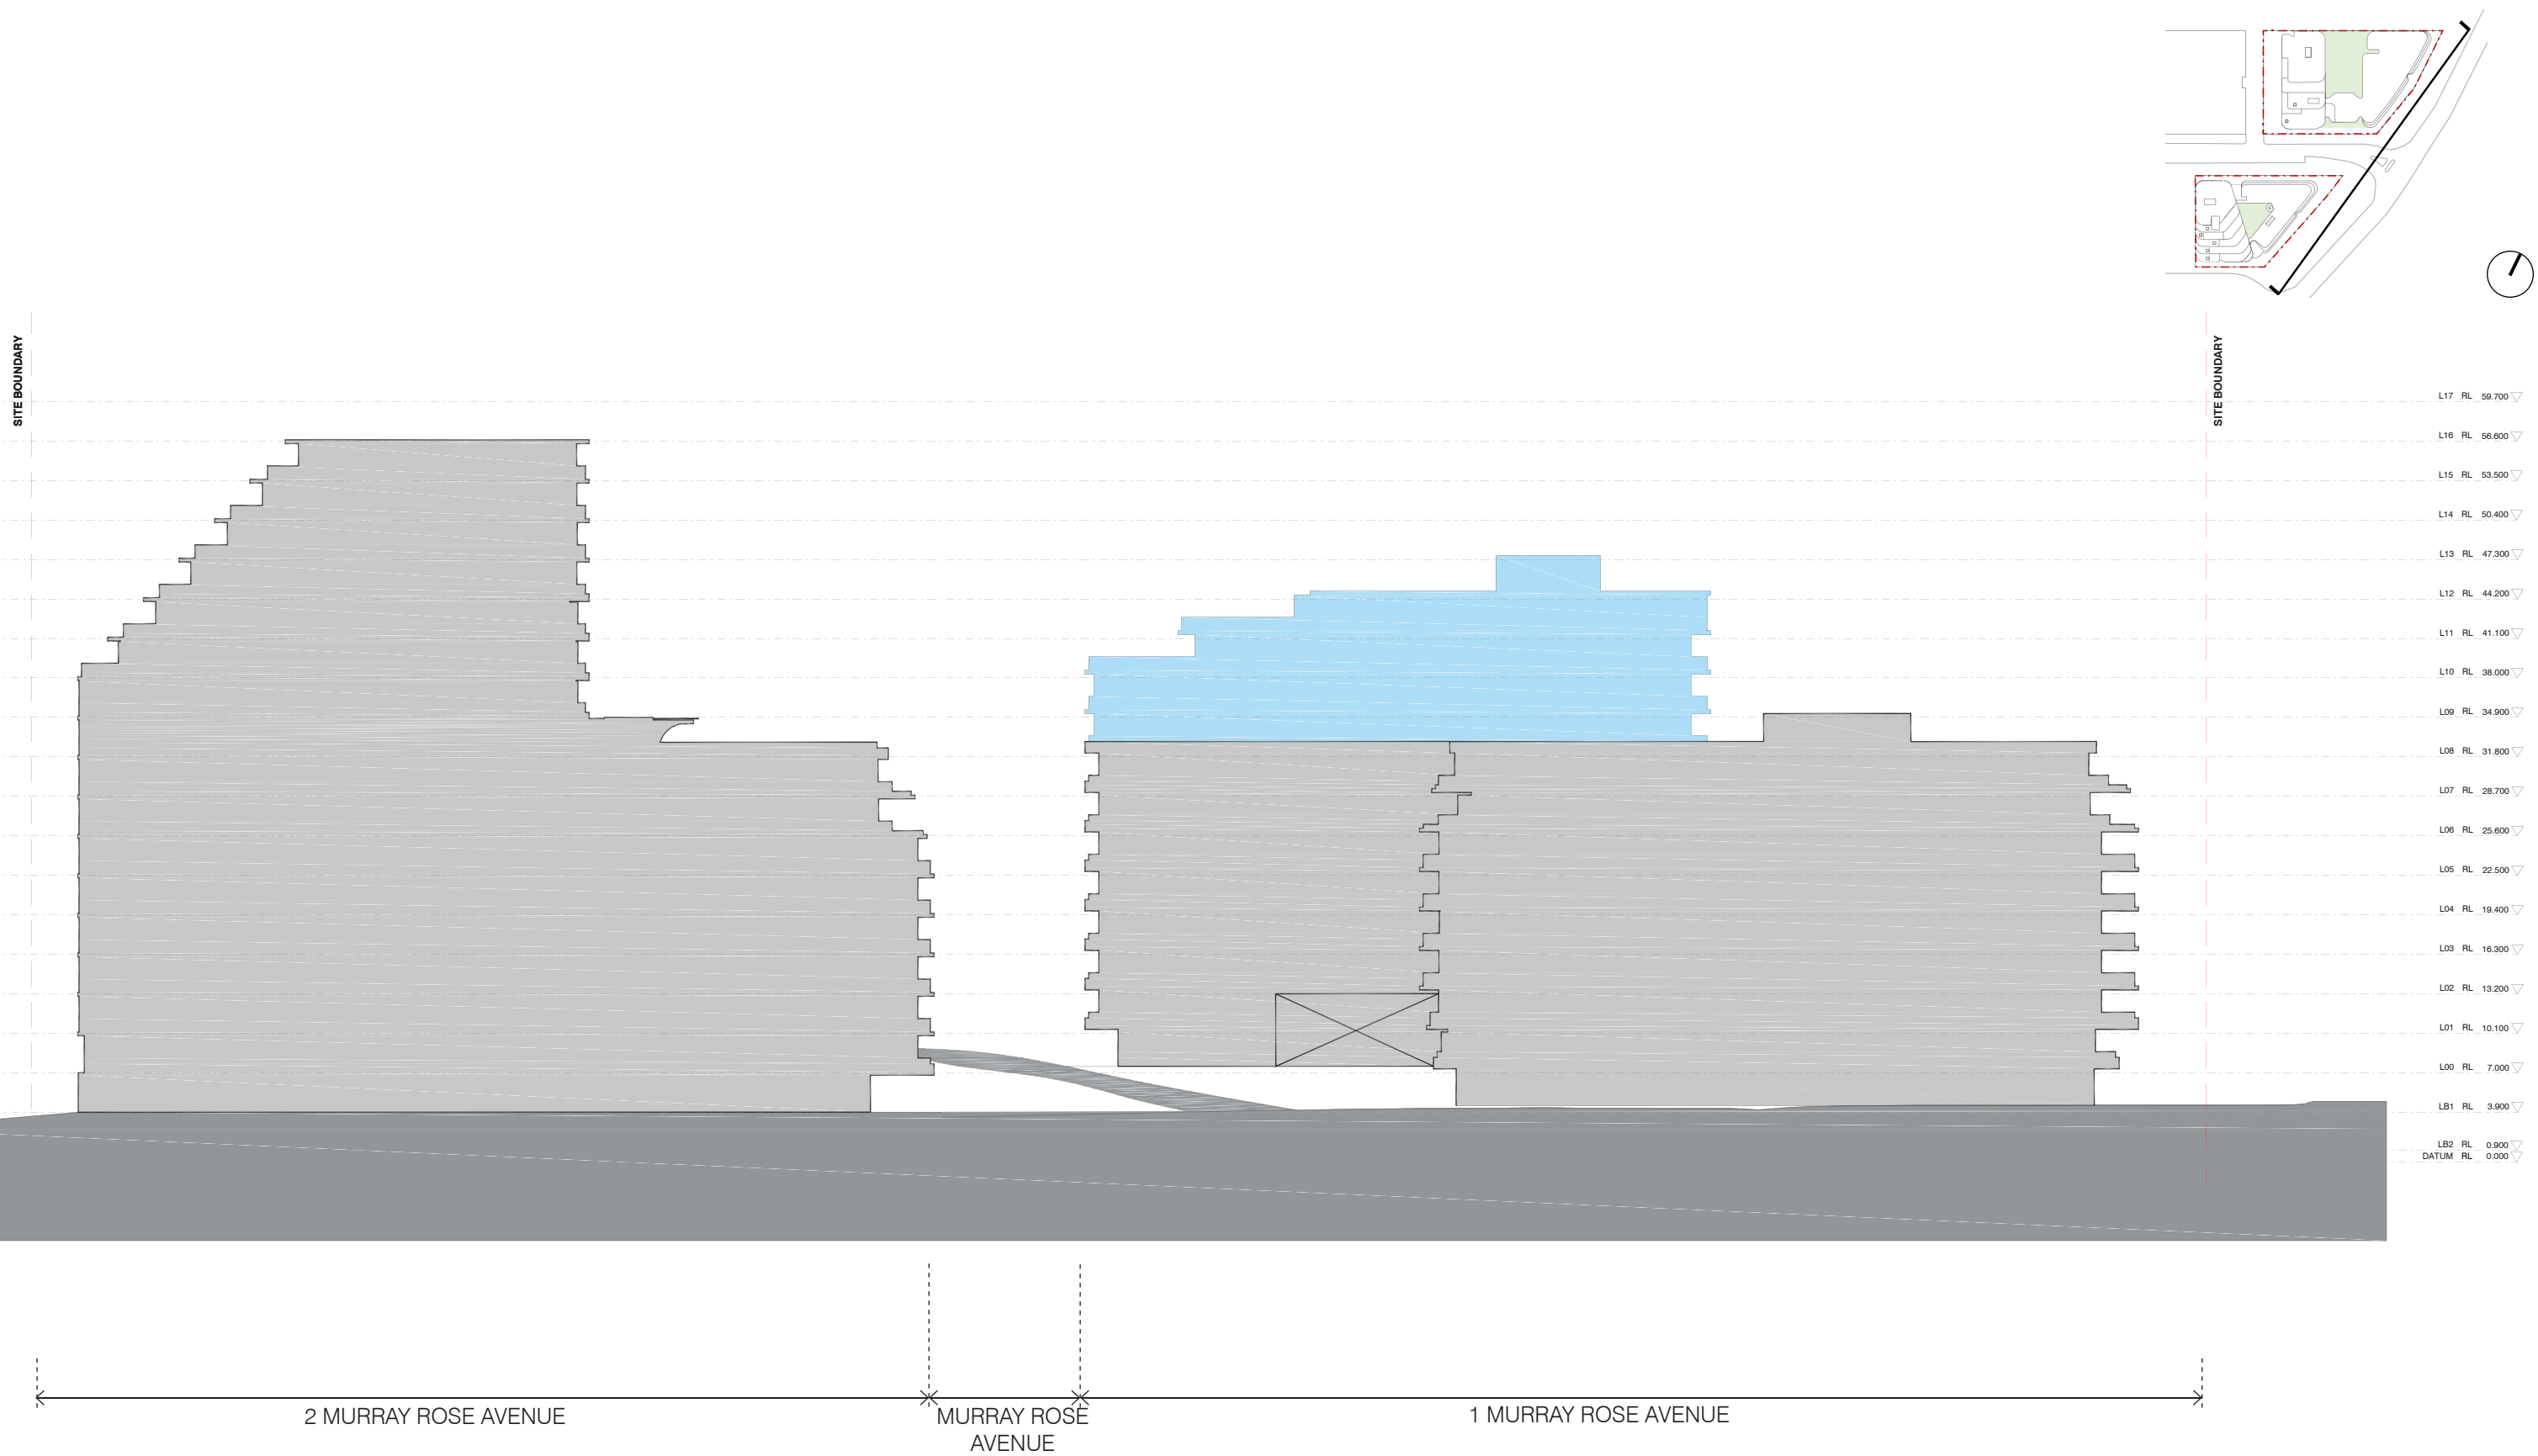


SOUTH ELEVATION (PARKVIEW DRIVE)

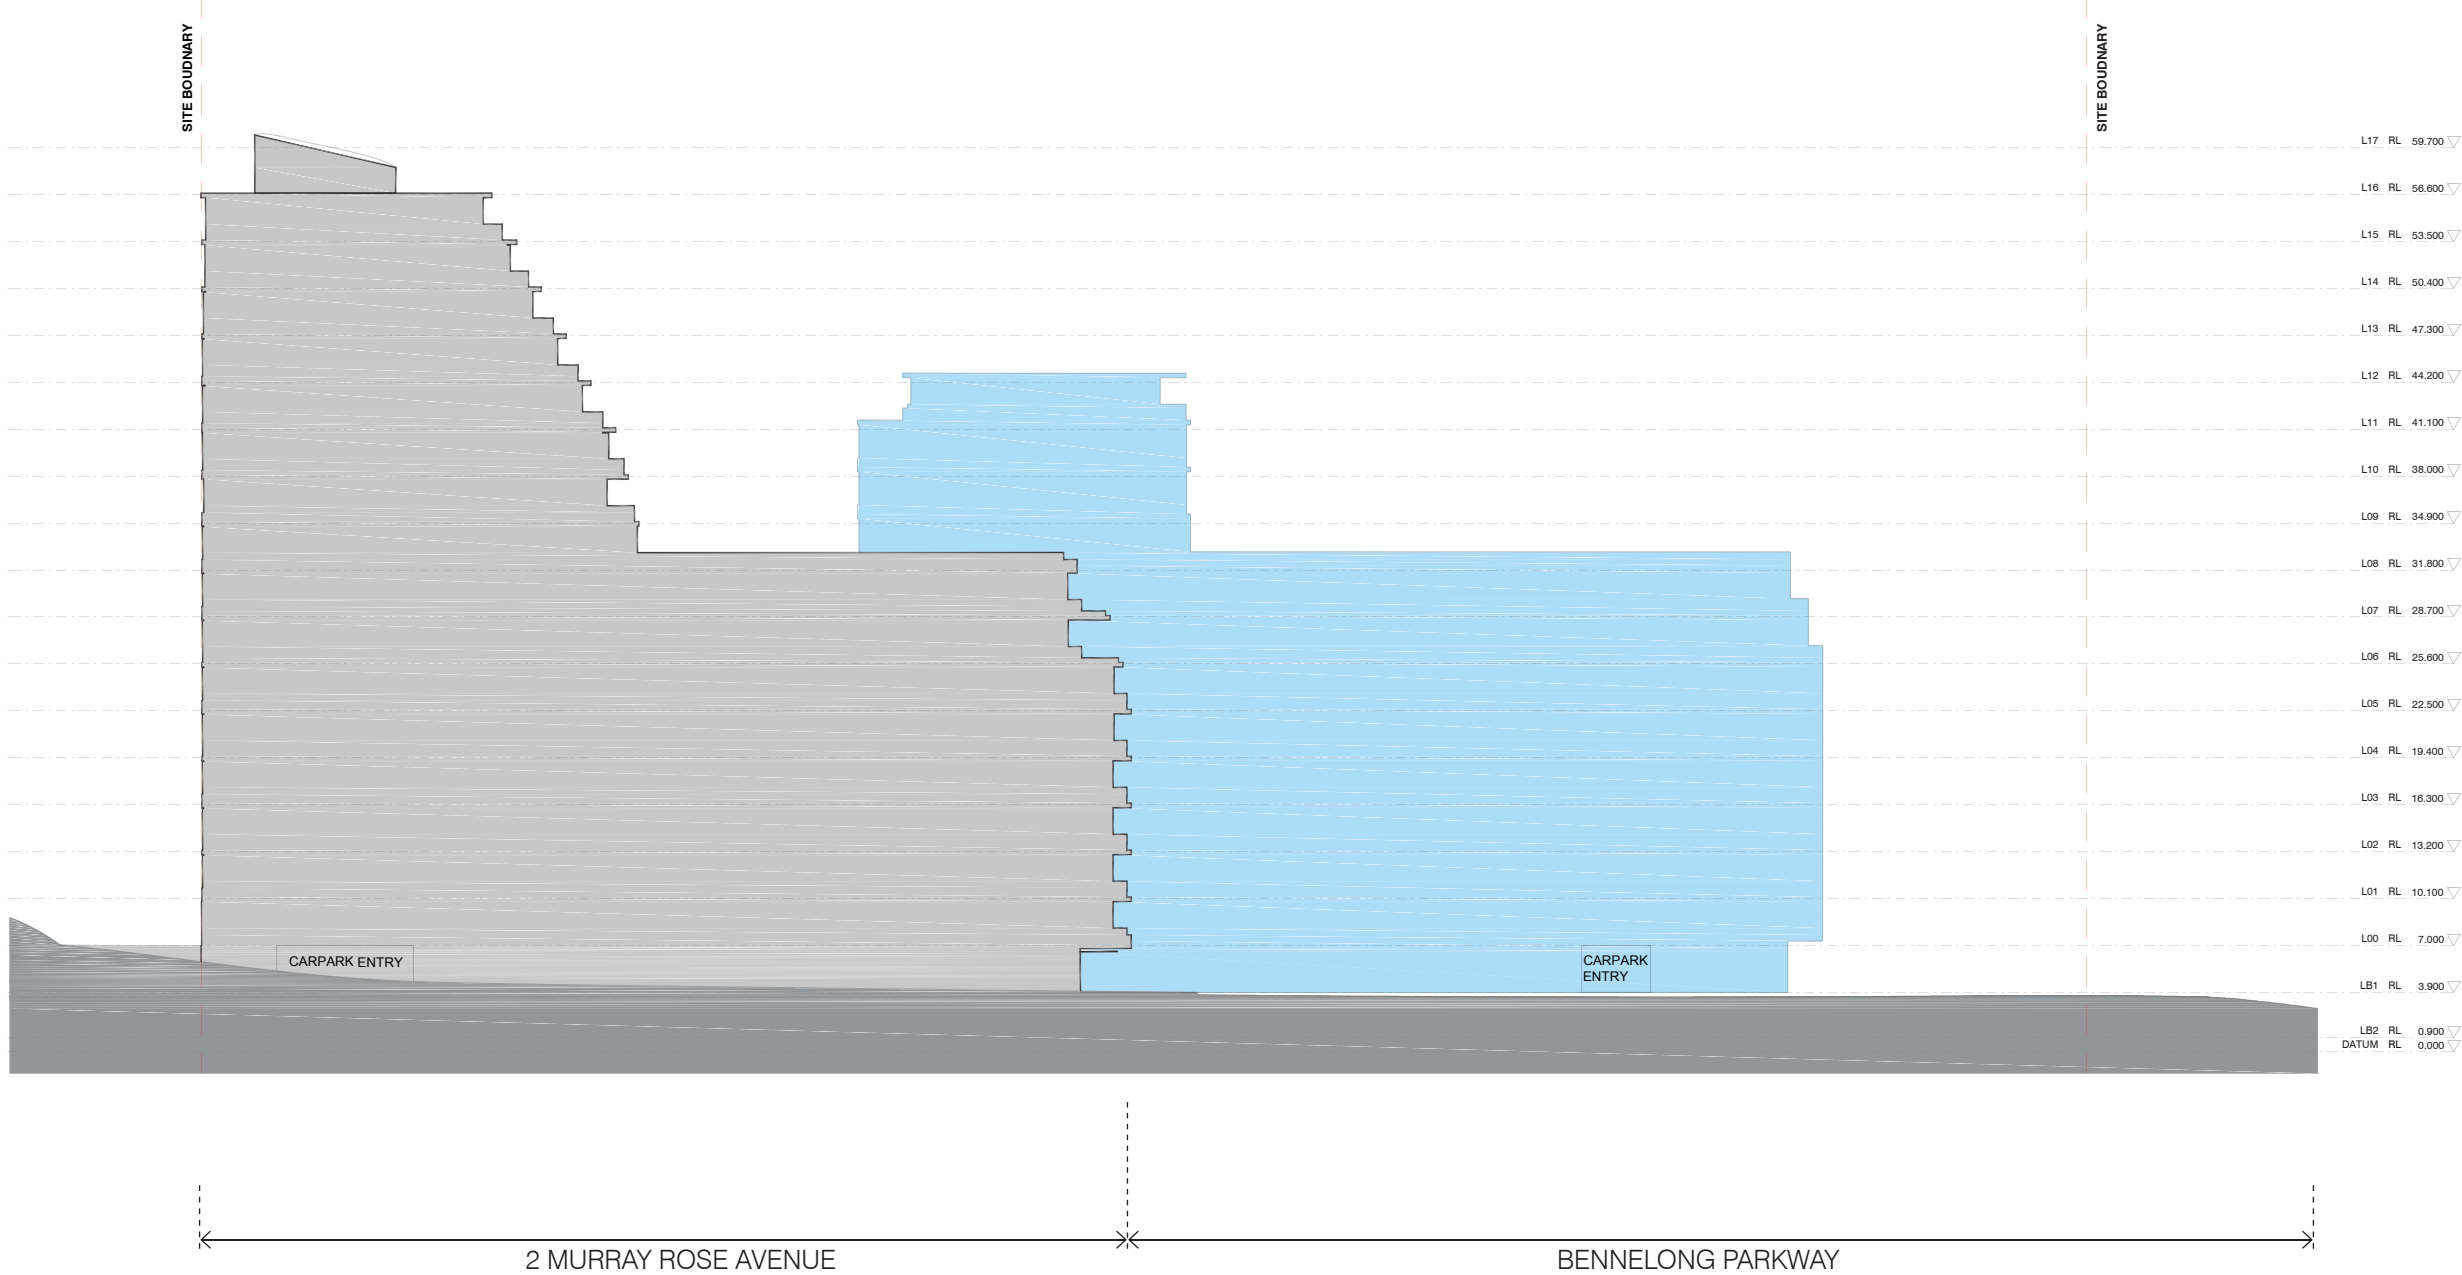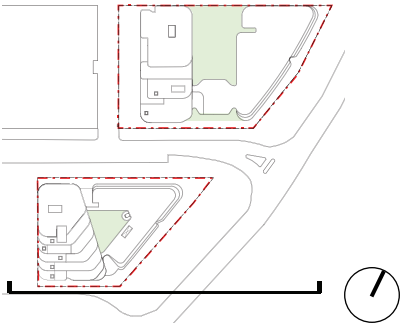

L17	RL	59.700	▽
L16	RL	56.600	▽
L15	RL	53.500	▽
L14	RL	50.400	▽
L13	RL	47.300	▽
L12	RL	44.200	▽
L11	RL	41.100	▽
L10	RL	38.000	▽
L09	RL	34.900	▽
L08	RL	31.800	▽
L07	RL	28.700	▽
L06	RL	25.600	▽
L05	RL	22.500	▽
L04	RL	19.400	▽
L03	RL	16.300	▽
L02	RL	13.200	▽
L01	RL	10.100	▽
L00	RL	7.000	▽
LB1	RL	3.900	▽
LB2	RL	0.900	▽
DATUM	RL	0.000	▽

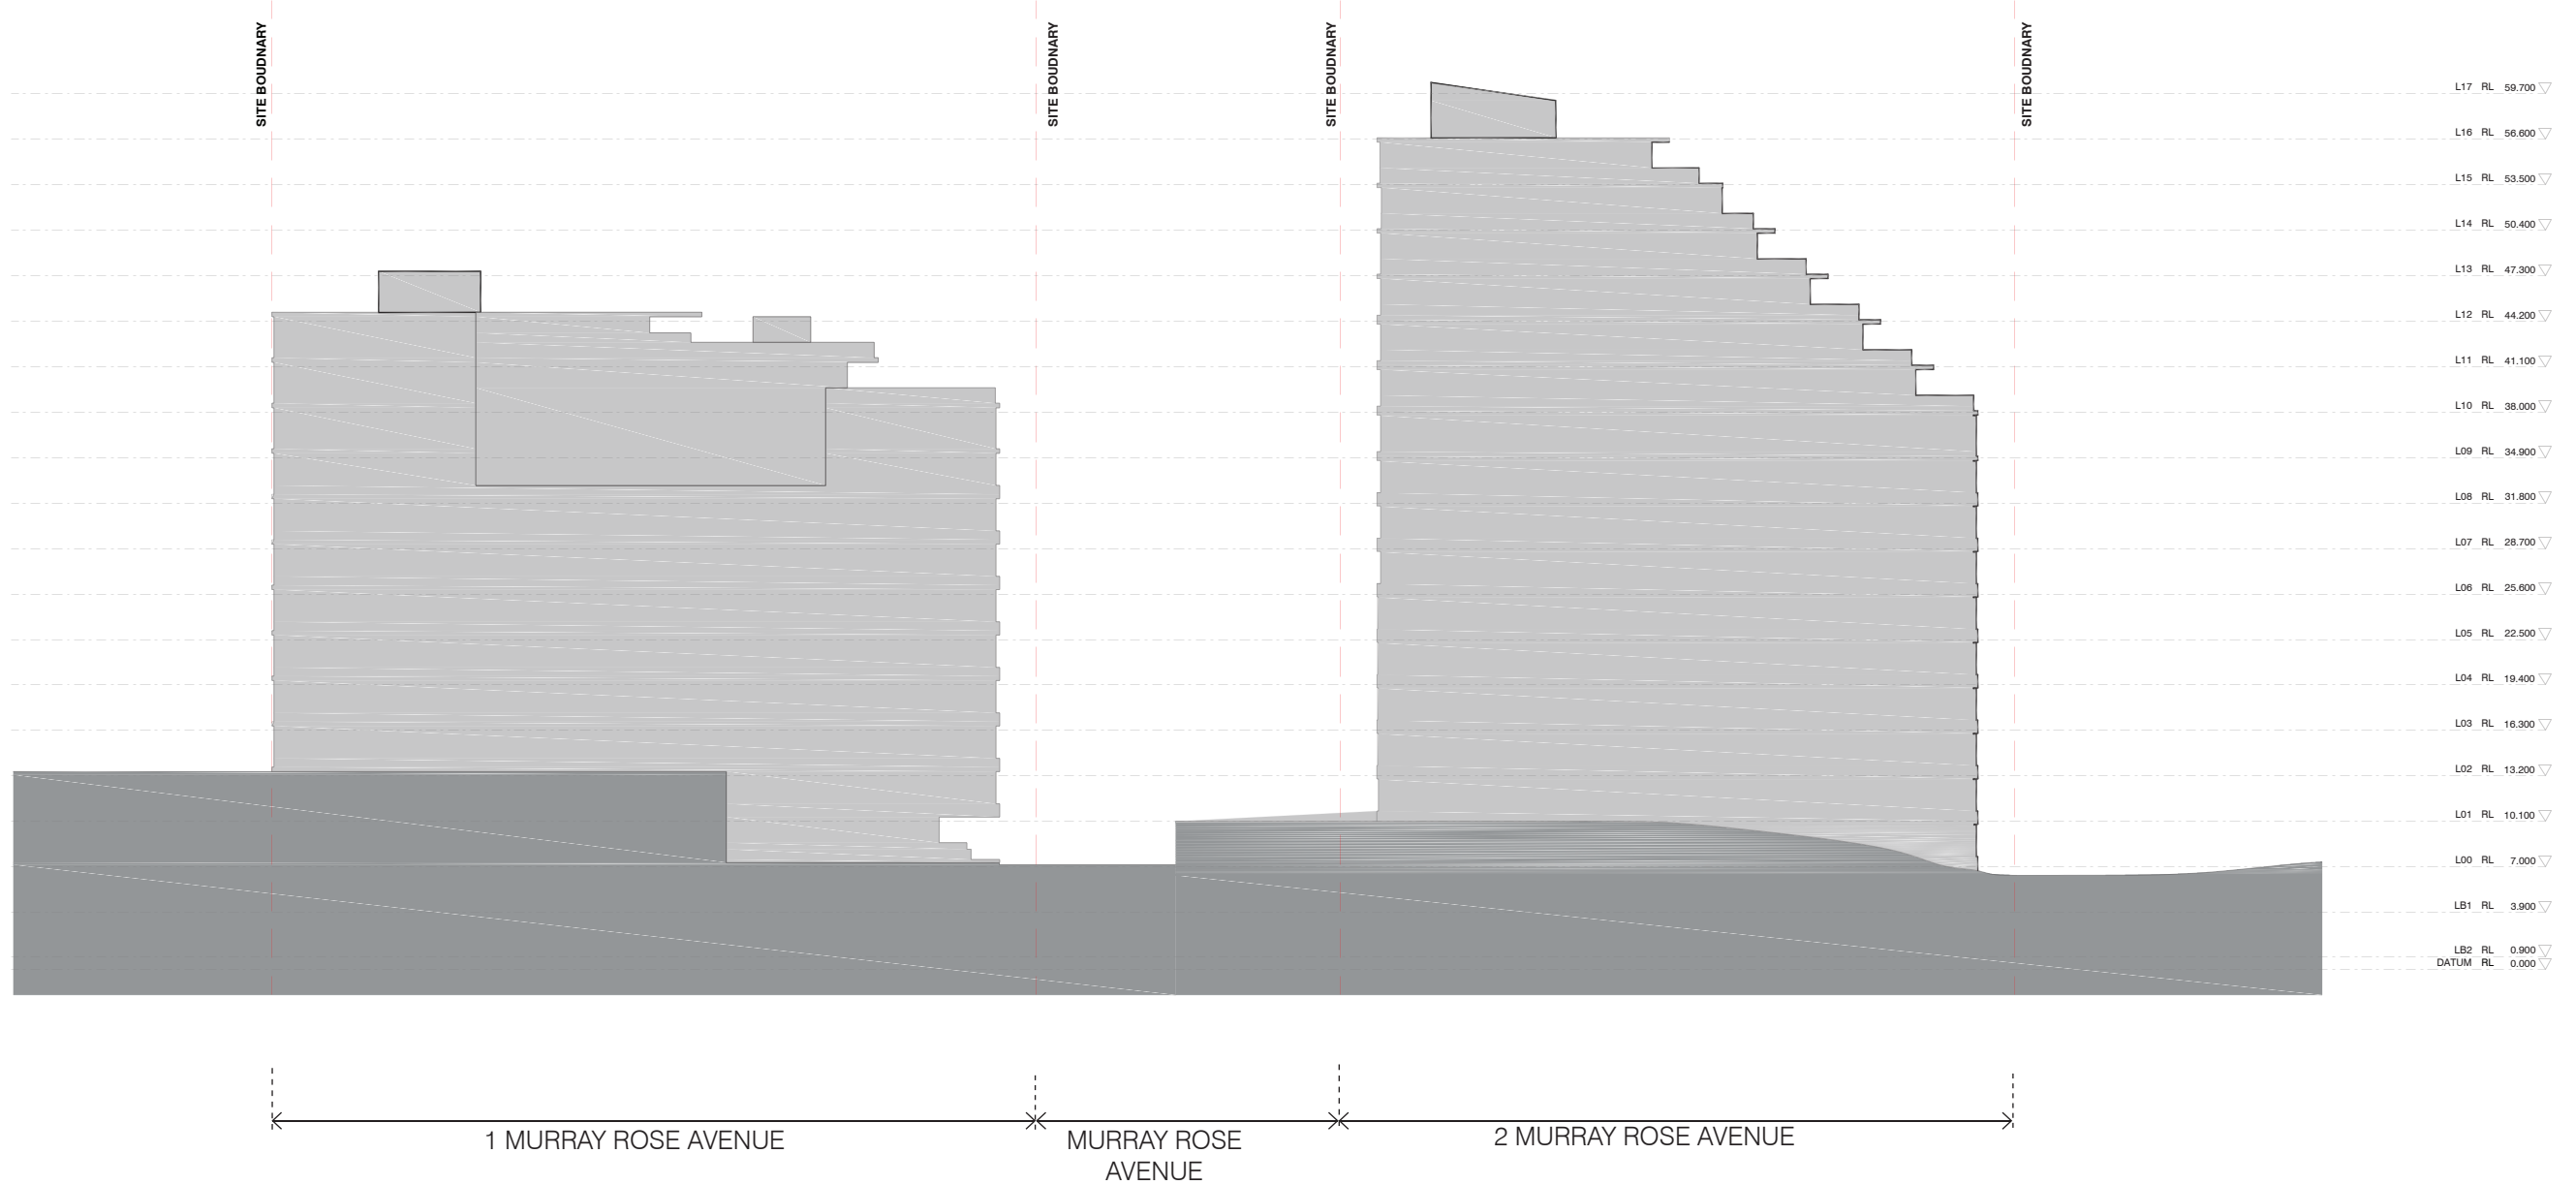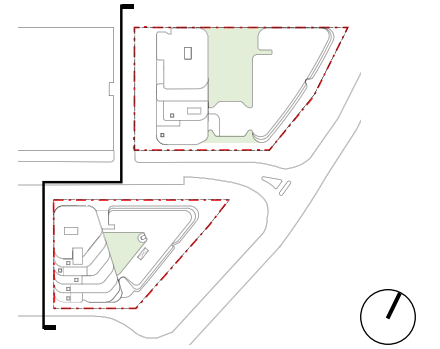

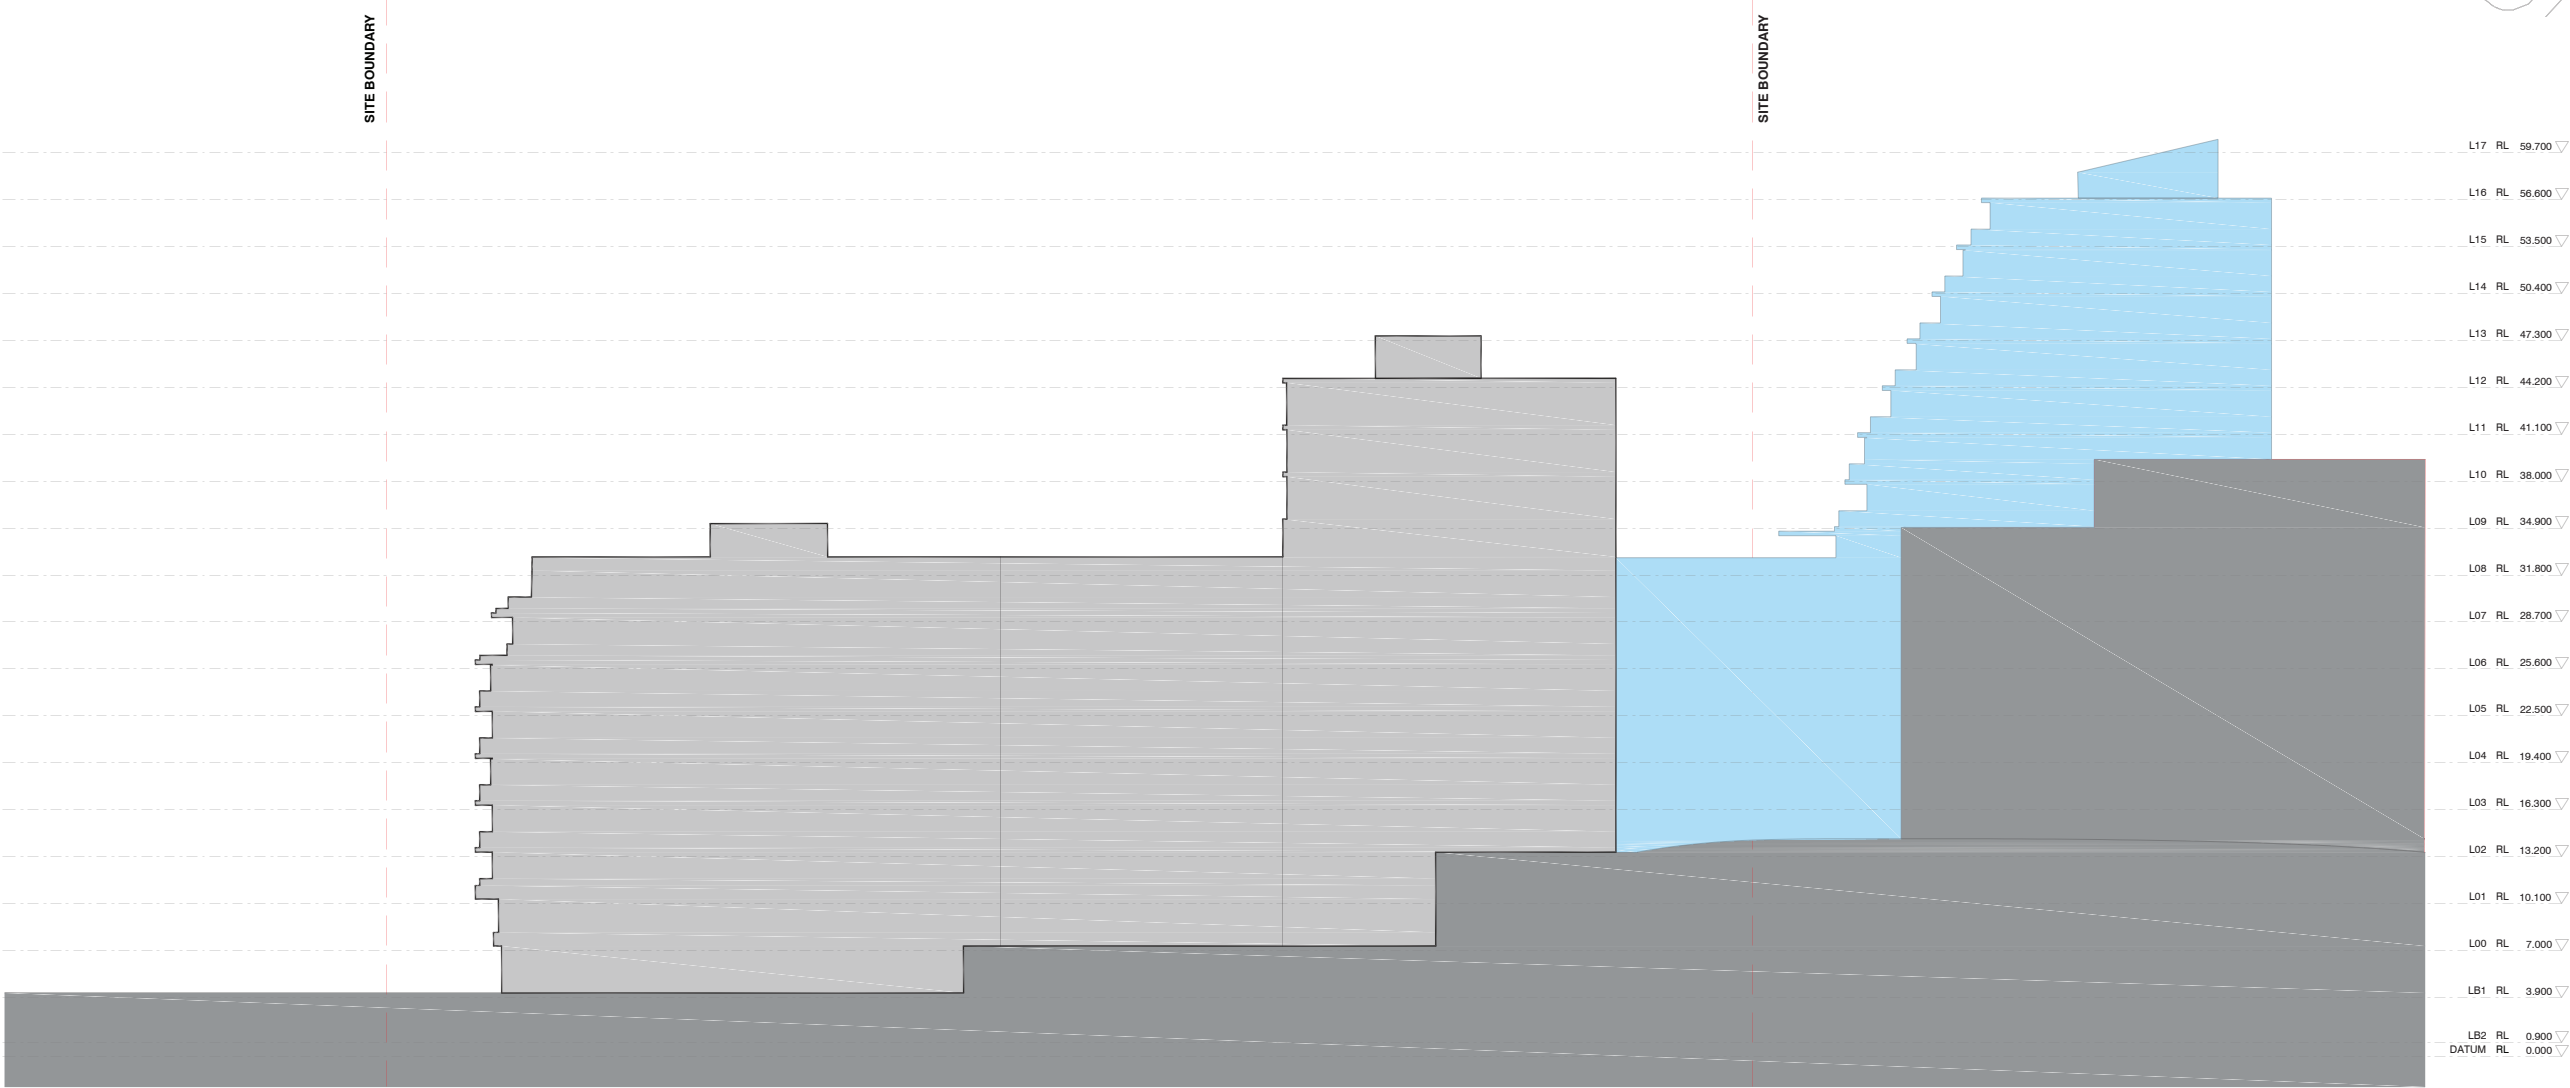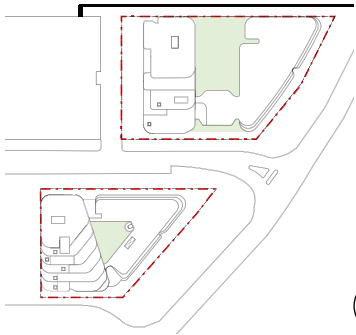

← 1 MURRAY ROSE AVENUE →

