


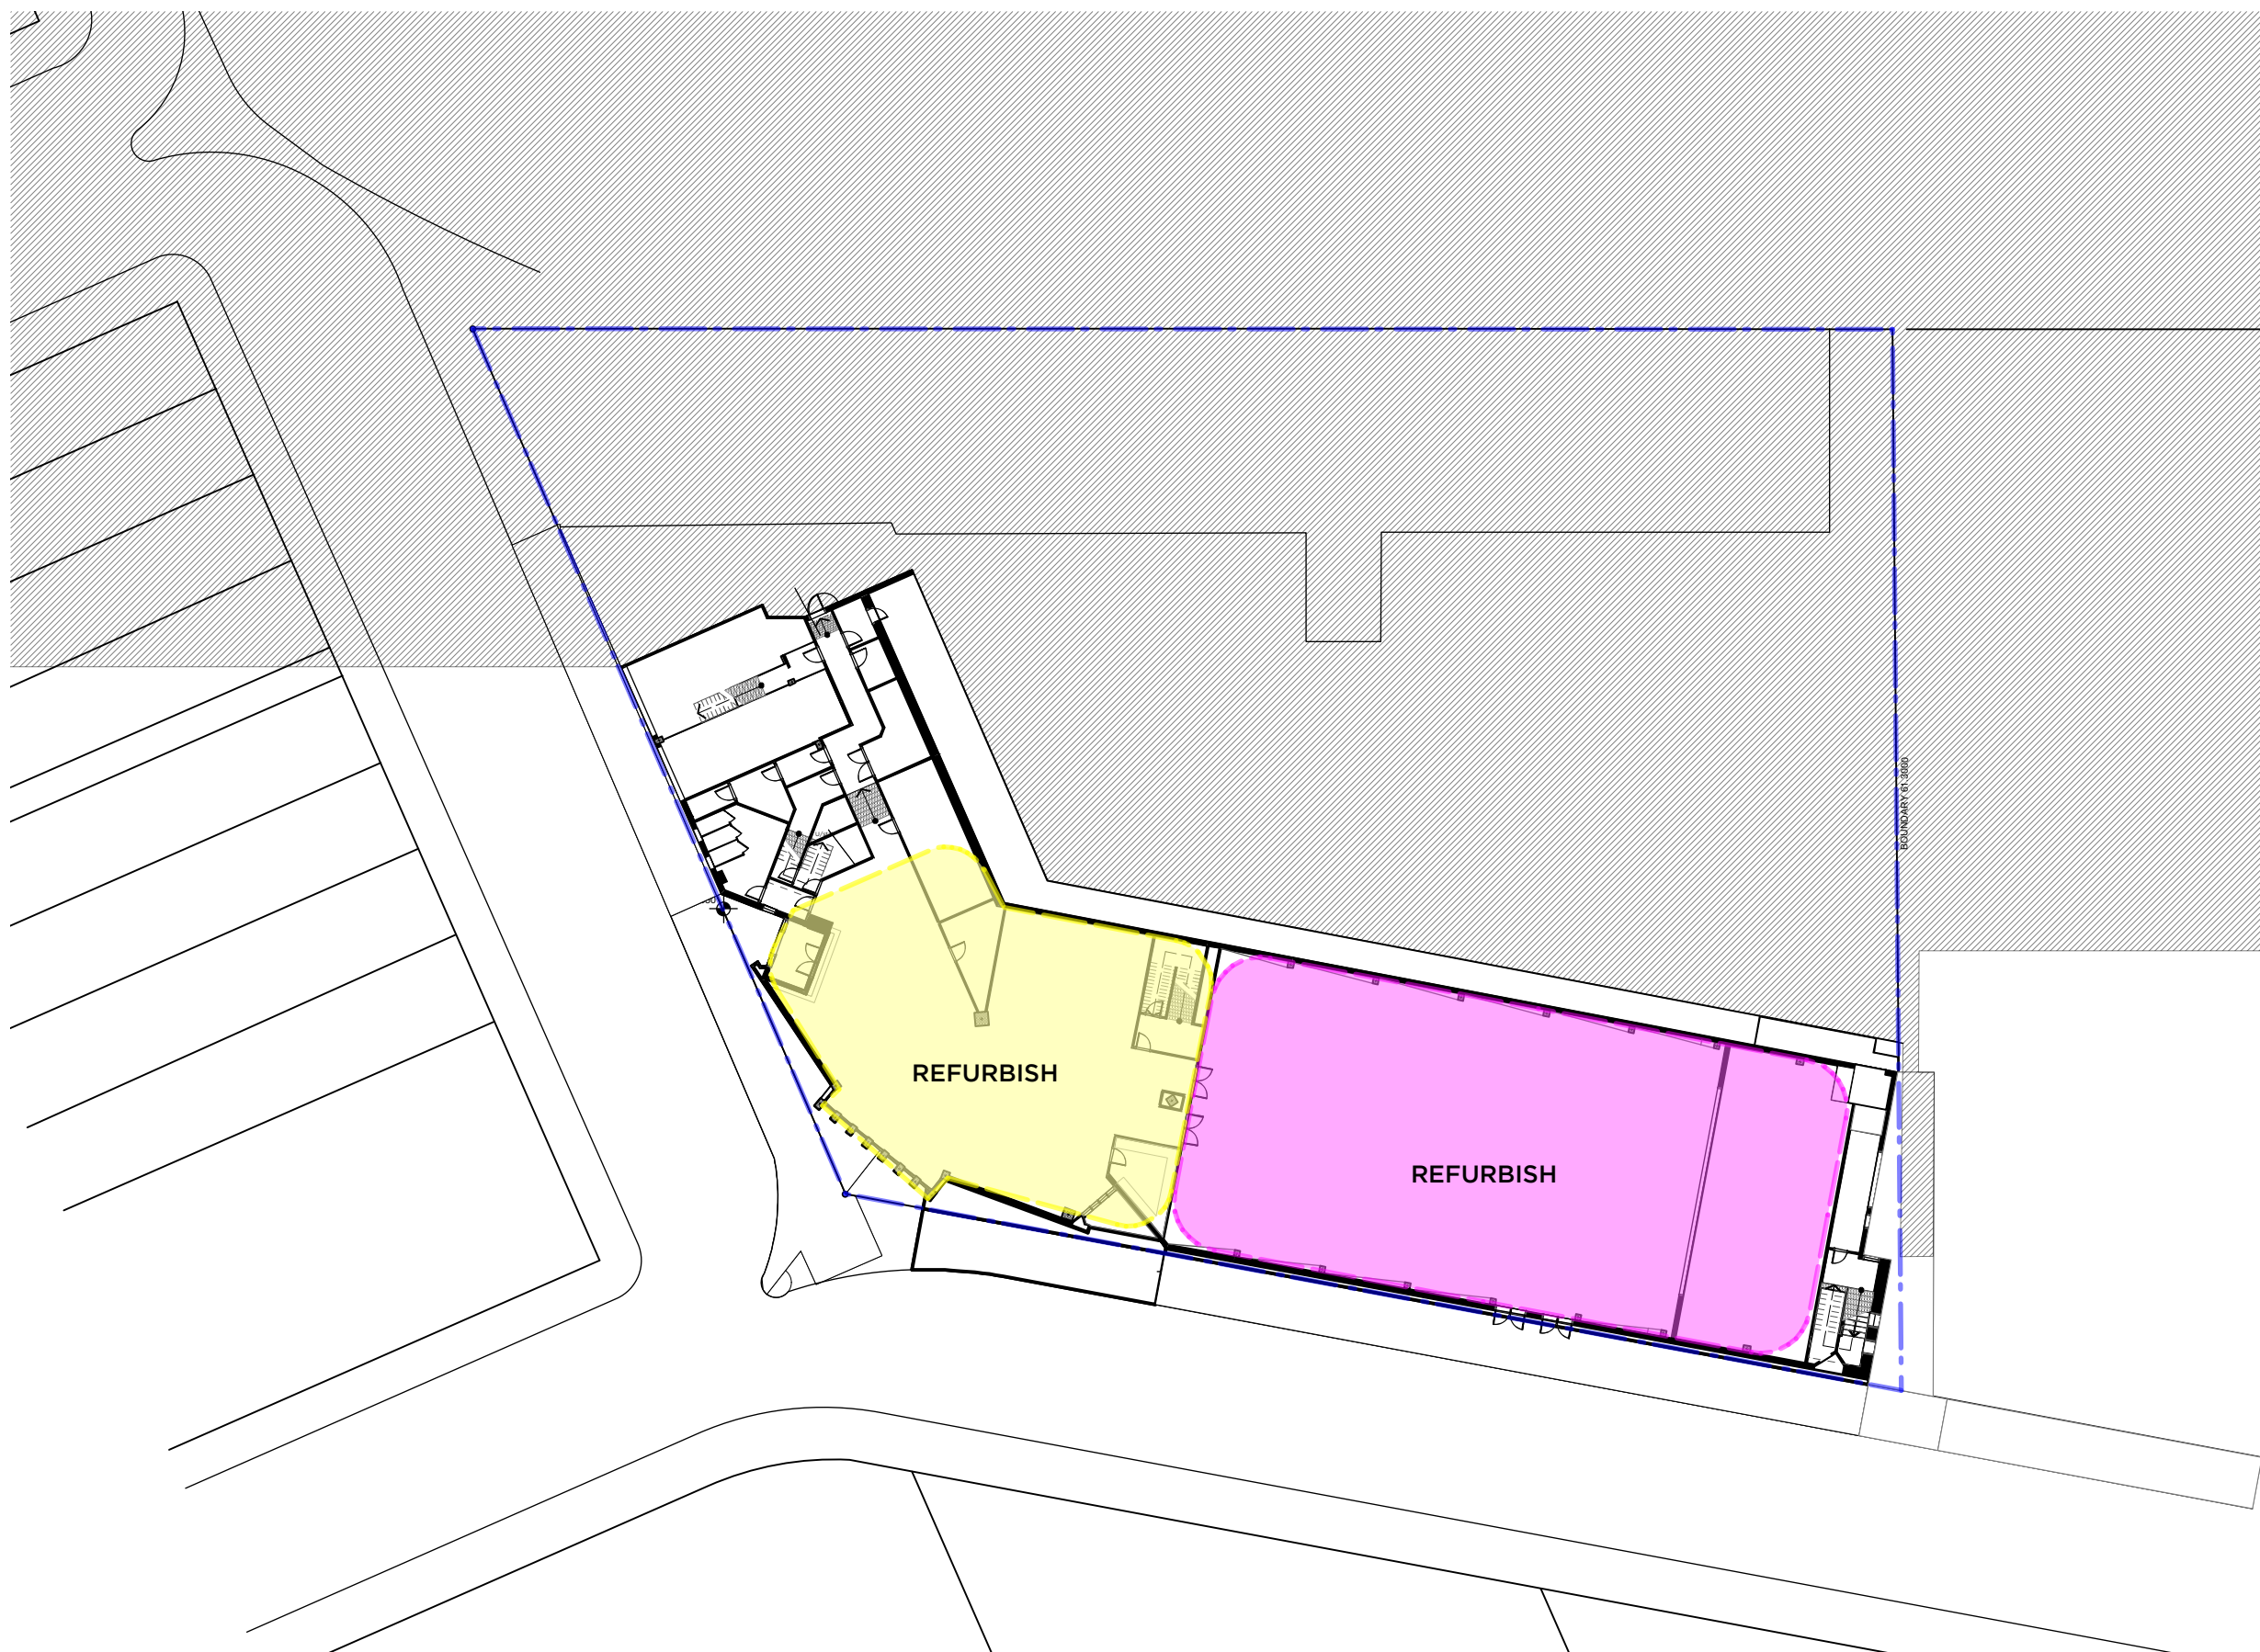


Plan - LGF 3 RL18.170

© PMDL pmdl.com.au Project 2670 Scale

PMDL ARCHITECTURE
INTERIORS
MASTERPLANNING

St Aloysius College SSD

NTS Date May 2017 Dwg SK202

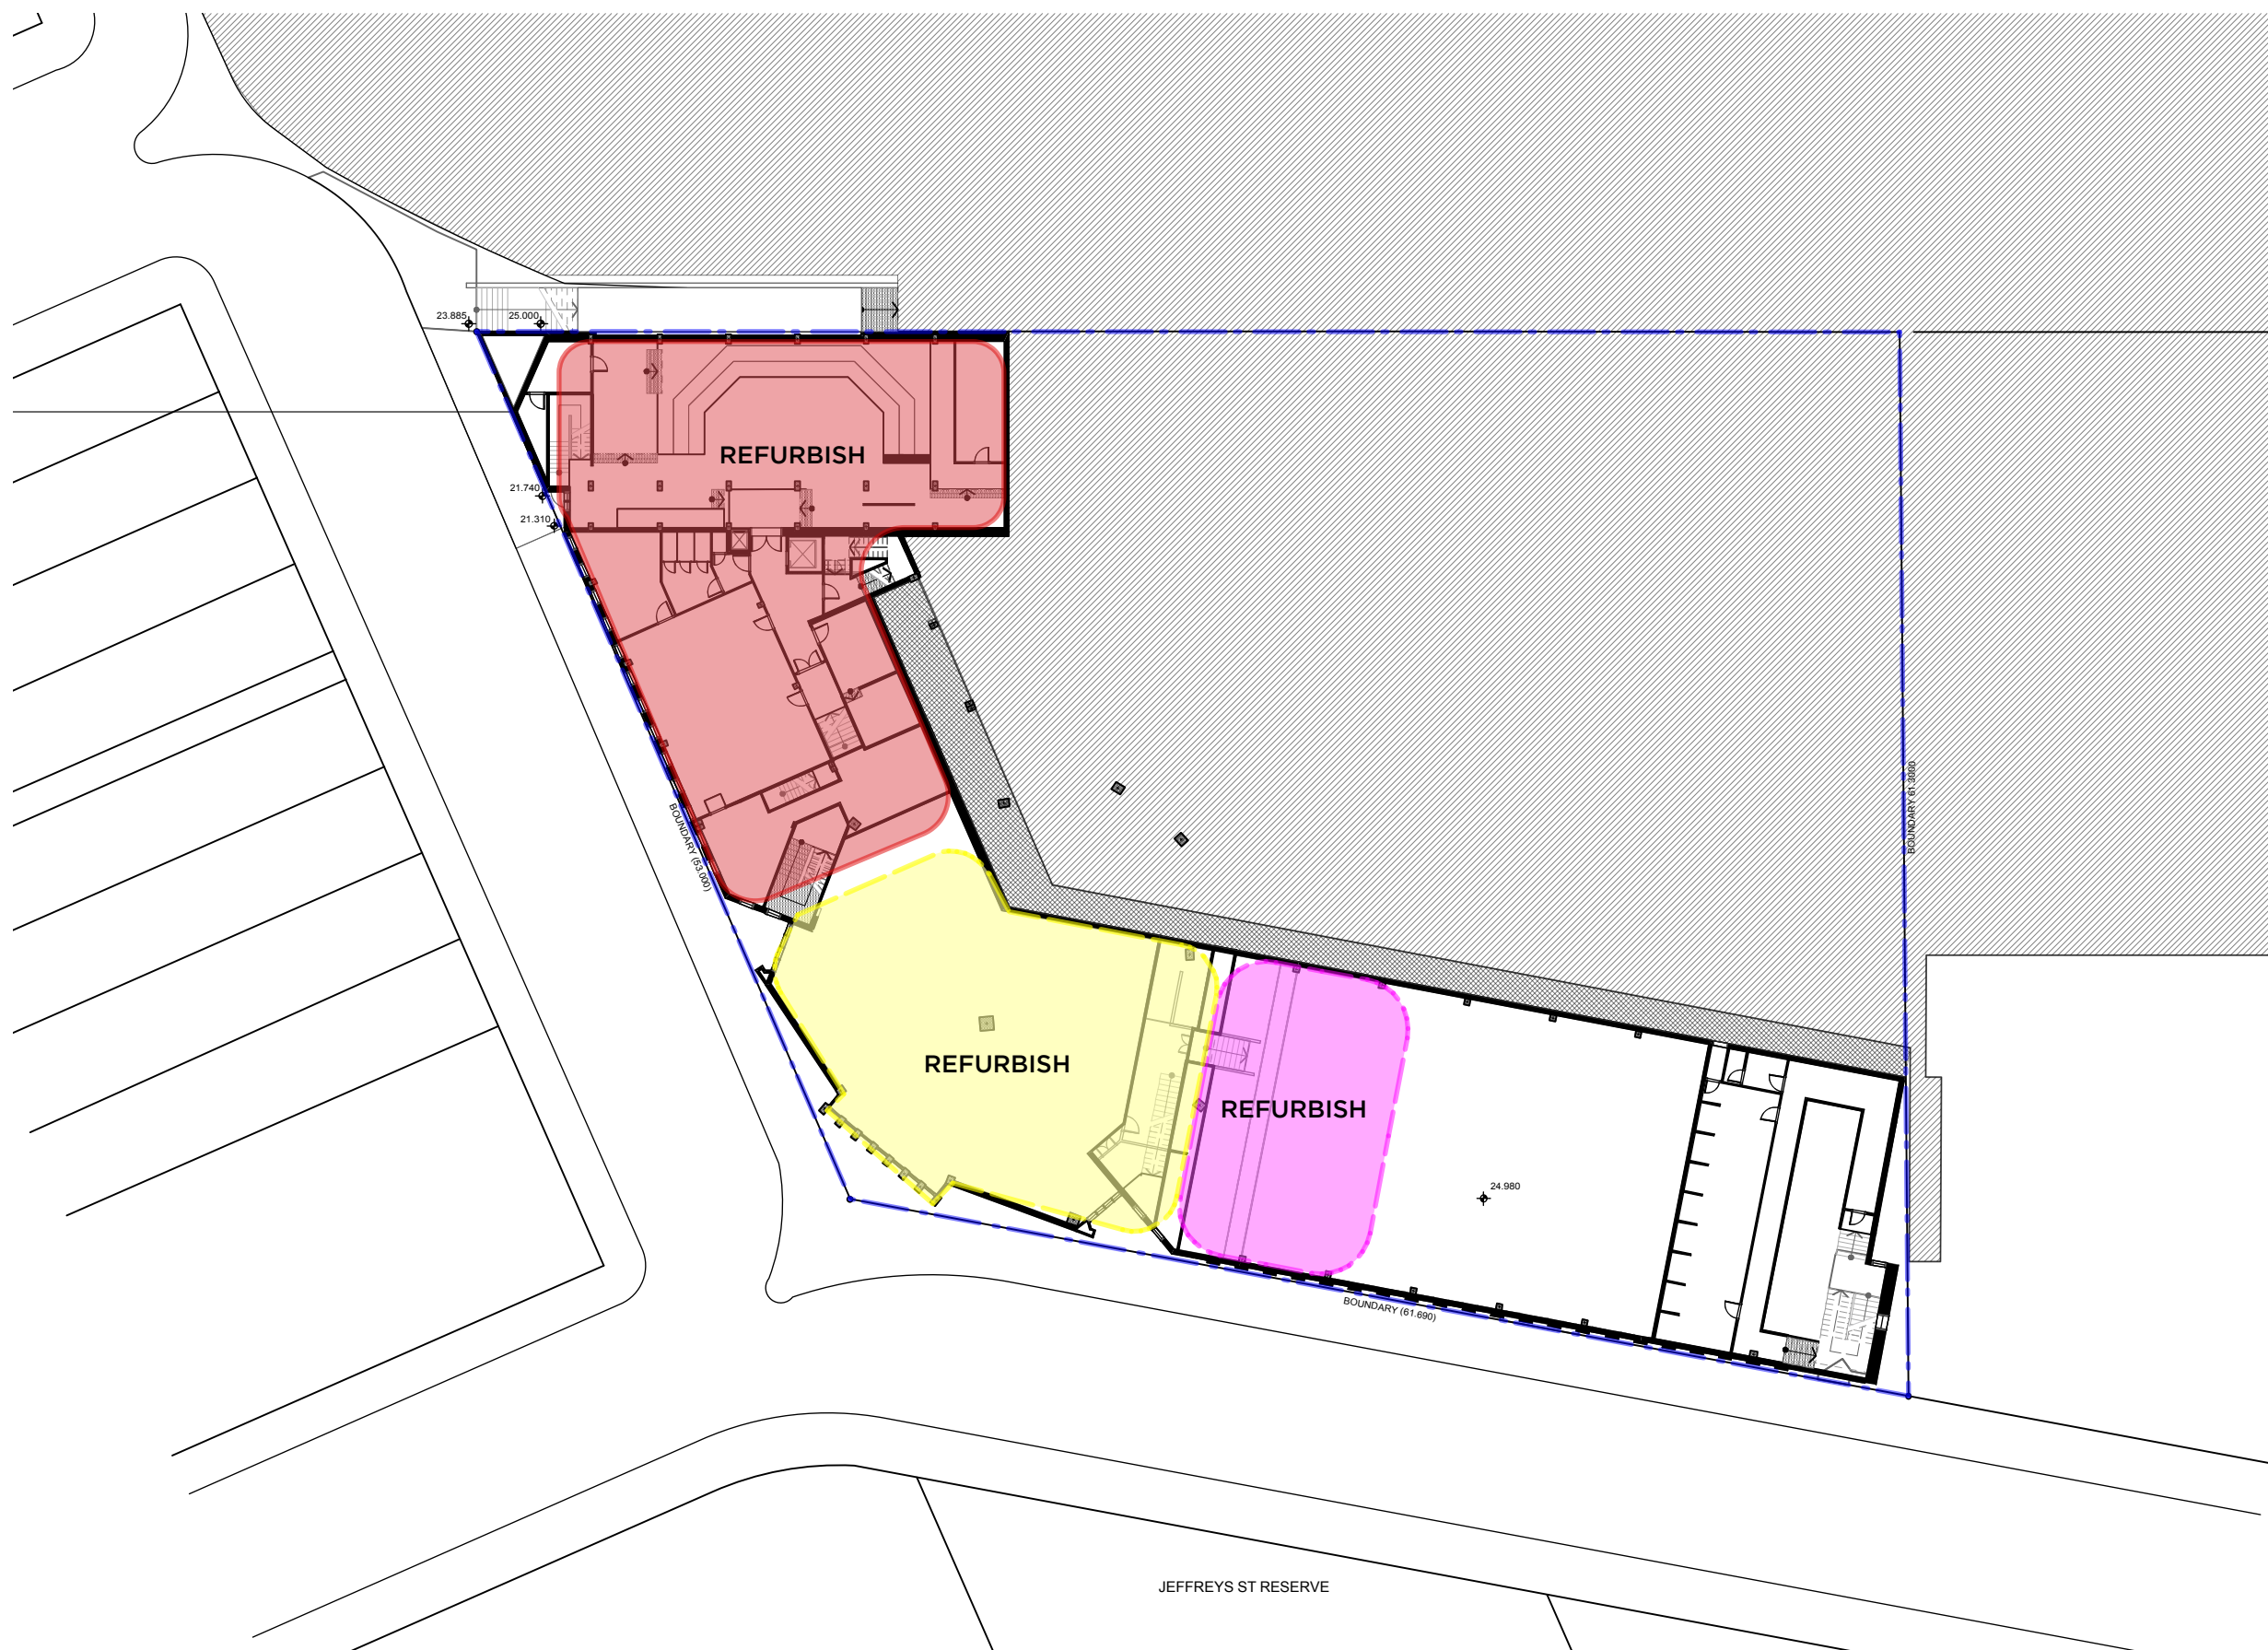

Plan - LGF 1 RL24.980


© PMDL pmdl.com.au Project 2670 Scale

PMDL ARCHITECTURE
INTERIORS
MASTERPLANNING

St Aloysius College SSD

NTS Date May 2017 Dwg

SK204

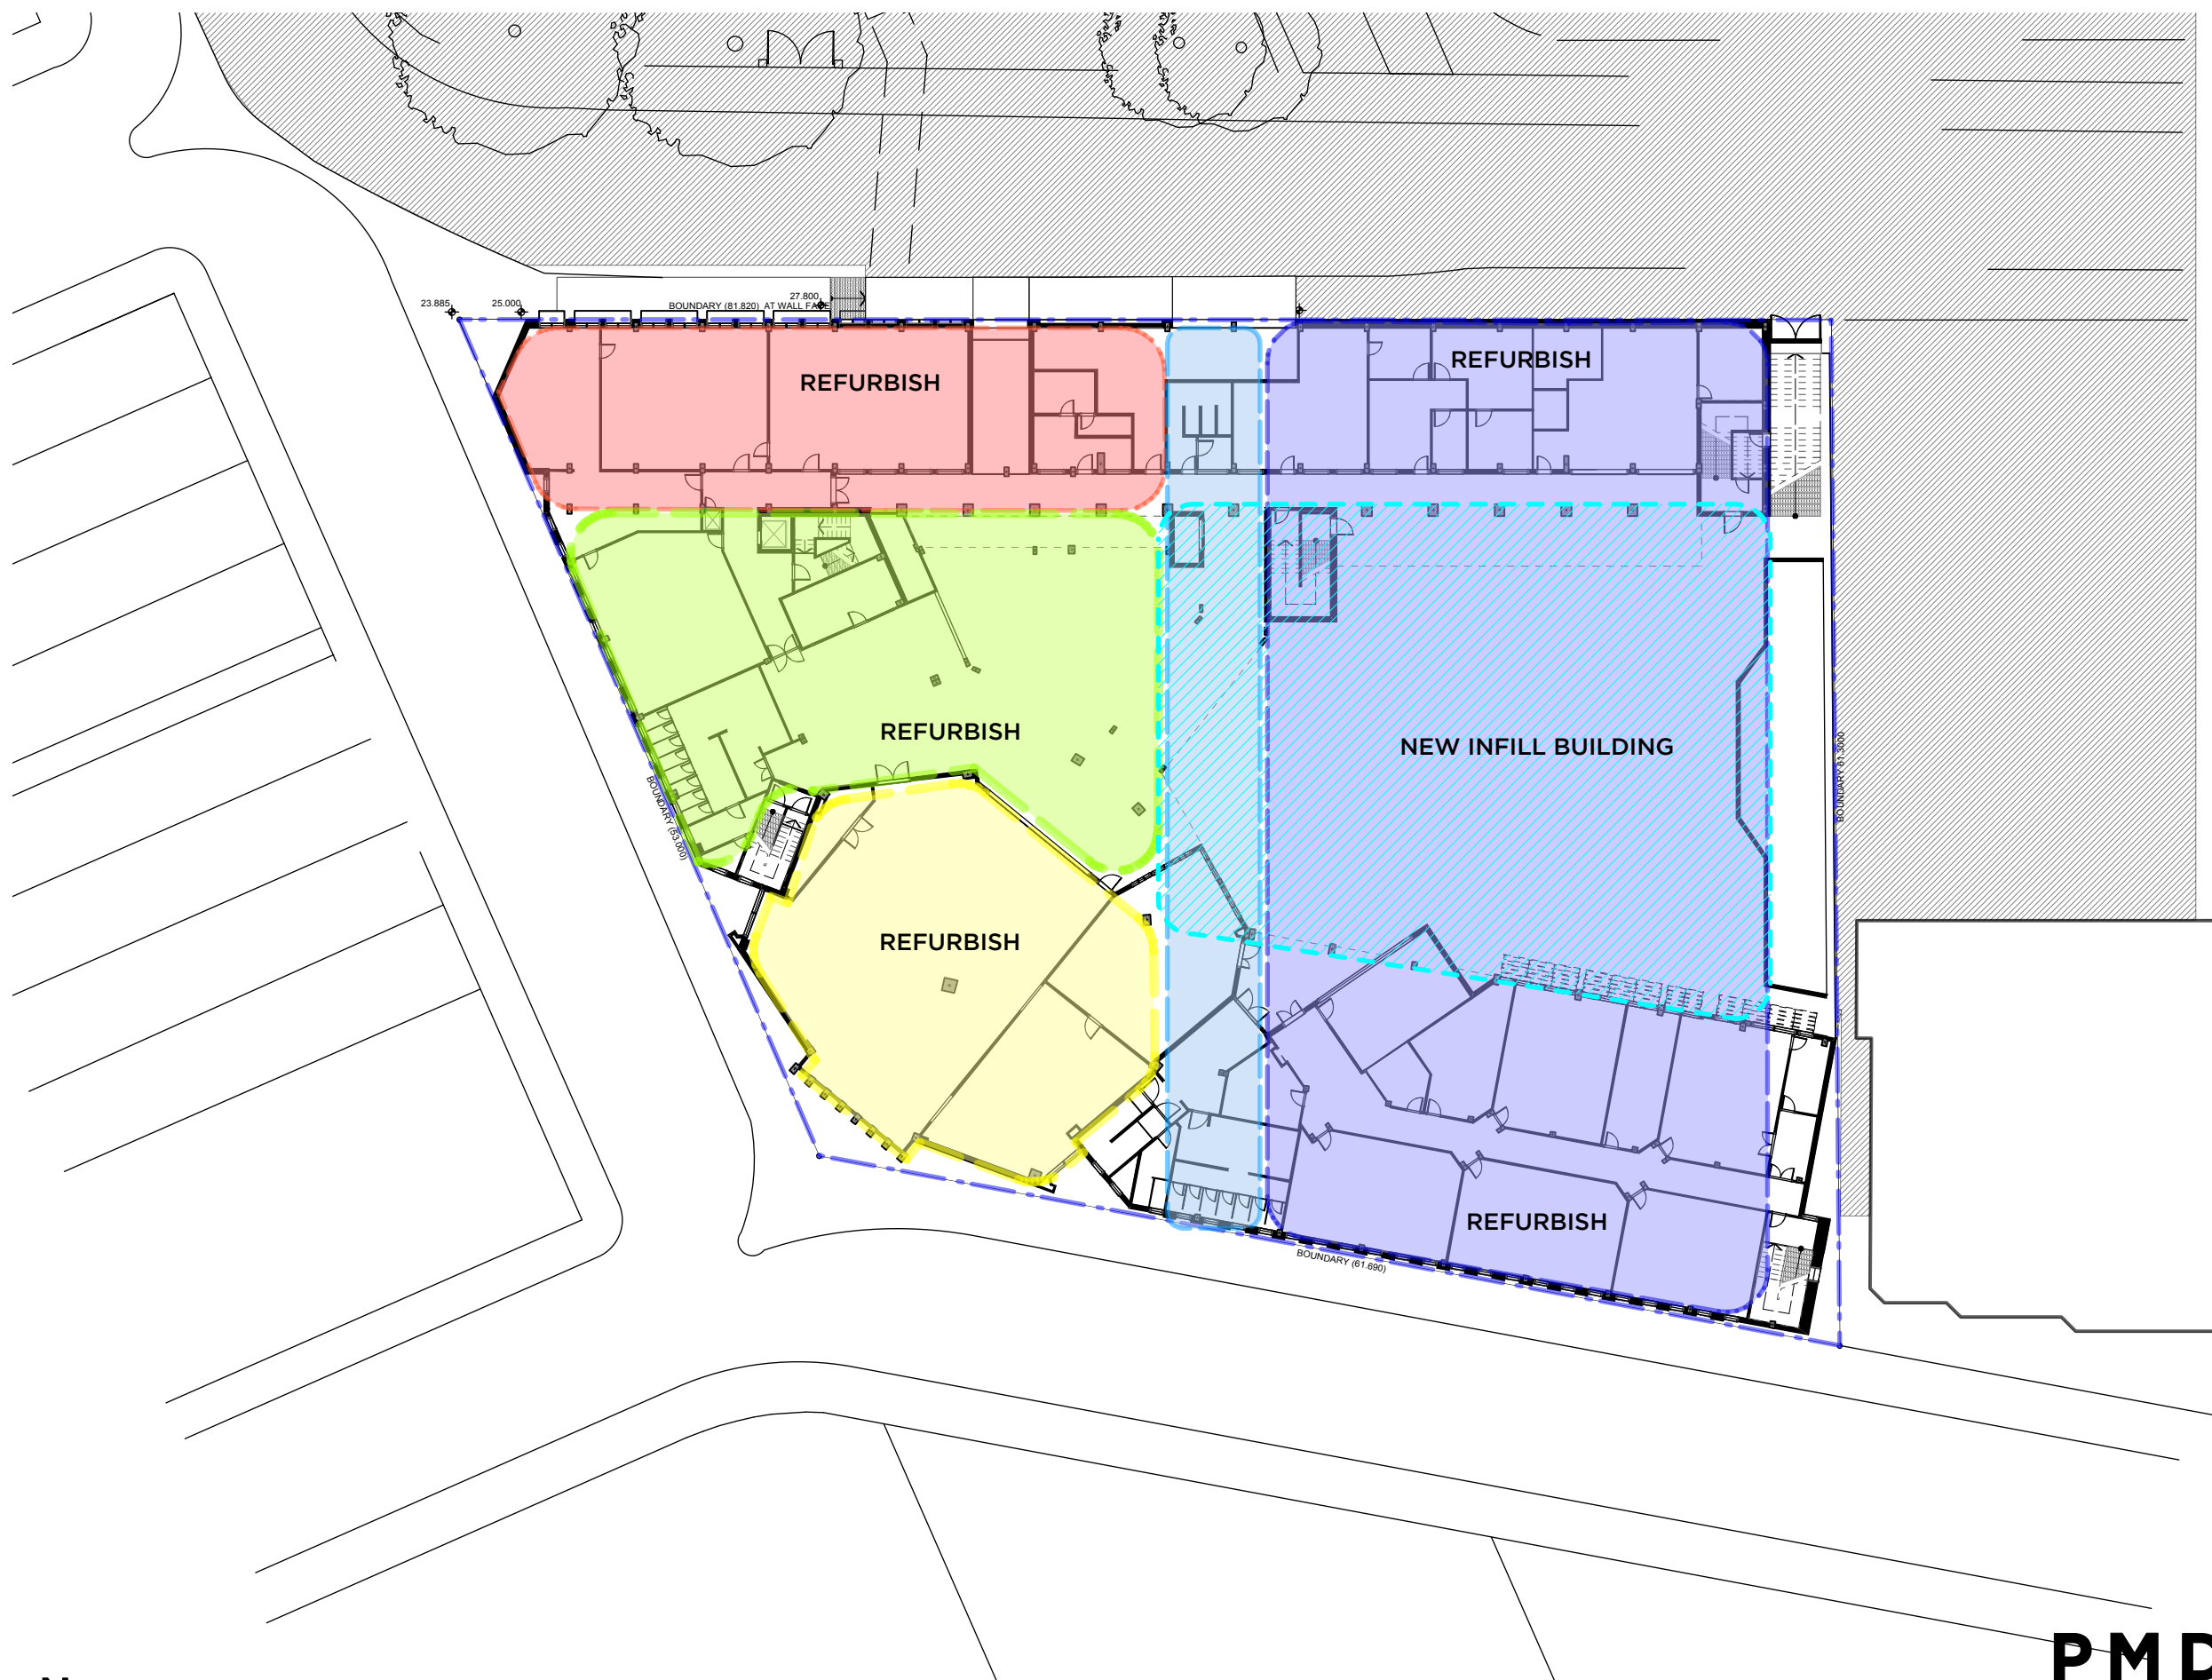

Plan - GF 0 RL28.460

© PMDL

pmdl.com.au

Project

2670 Scale

NTS Date

St Aloysius College SSD

May 2017 Dwg

SK205

PMDL ARCHITECTURE
INTERIORS
MASTERPLANNING



Plan - LV 1 RL31.750

© PMDL
pmdl.com.au

Project
2670

Scale

NTS

Date


St Aloysius College SSD

May 2017

Dwg

SK206

PMDL ARCHITECTURE
INTERIORS
MASTERPLANNING

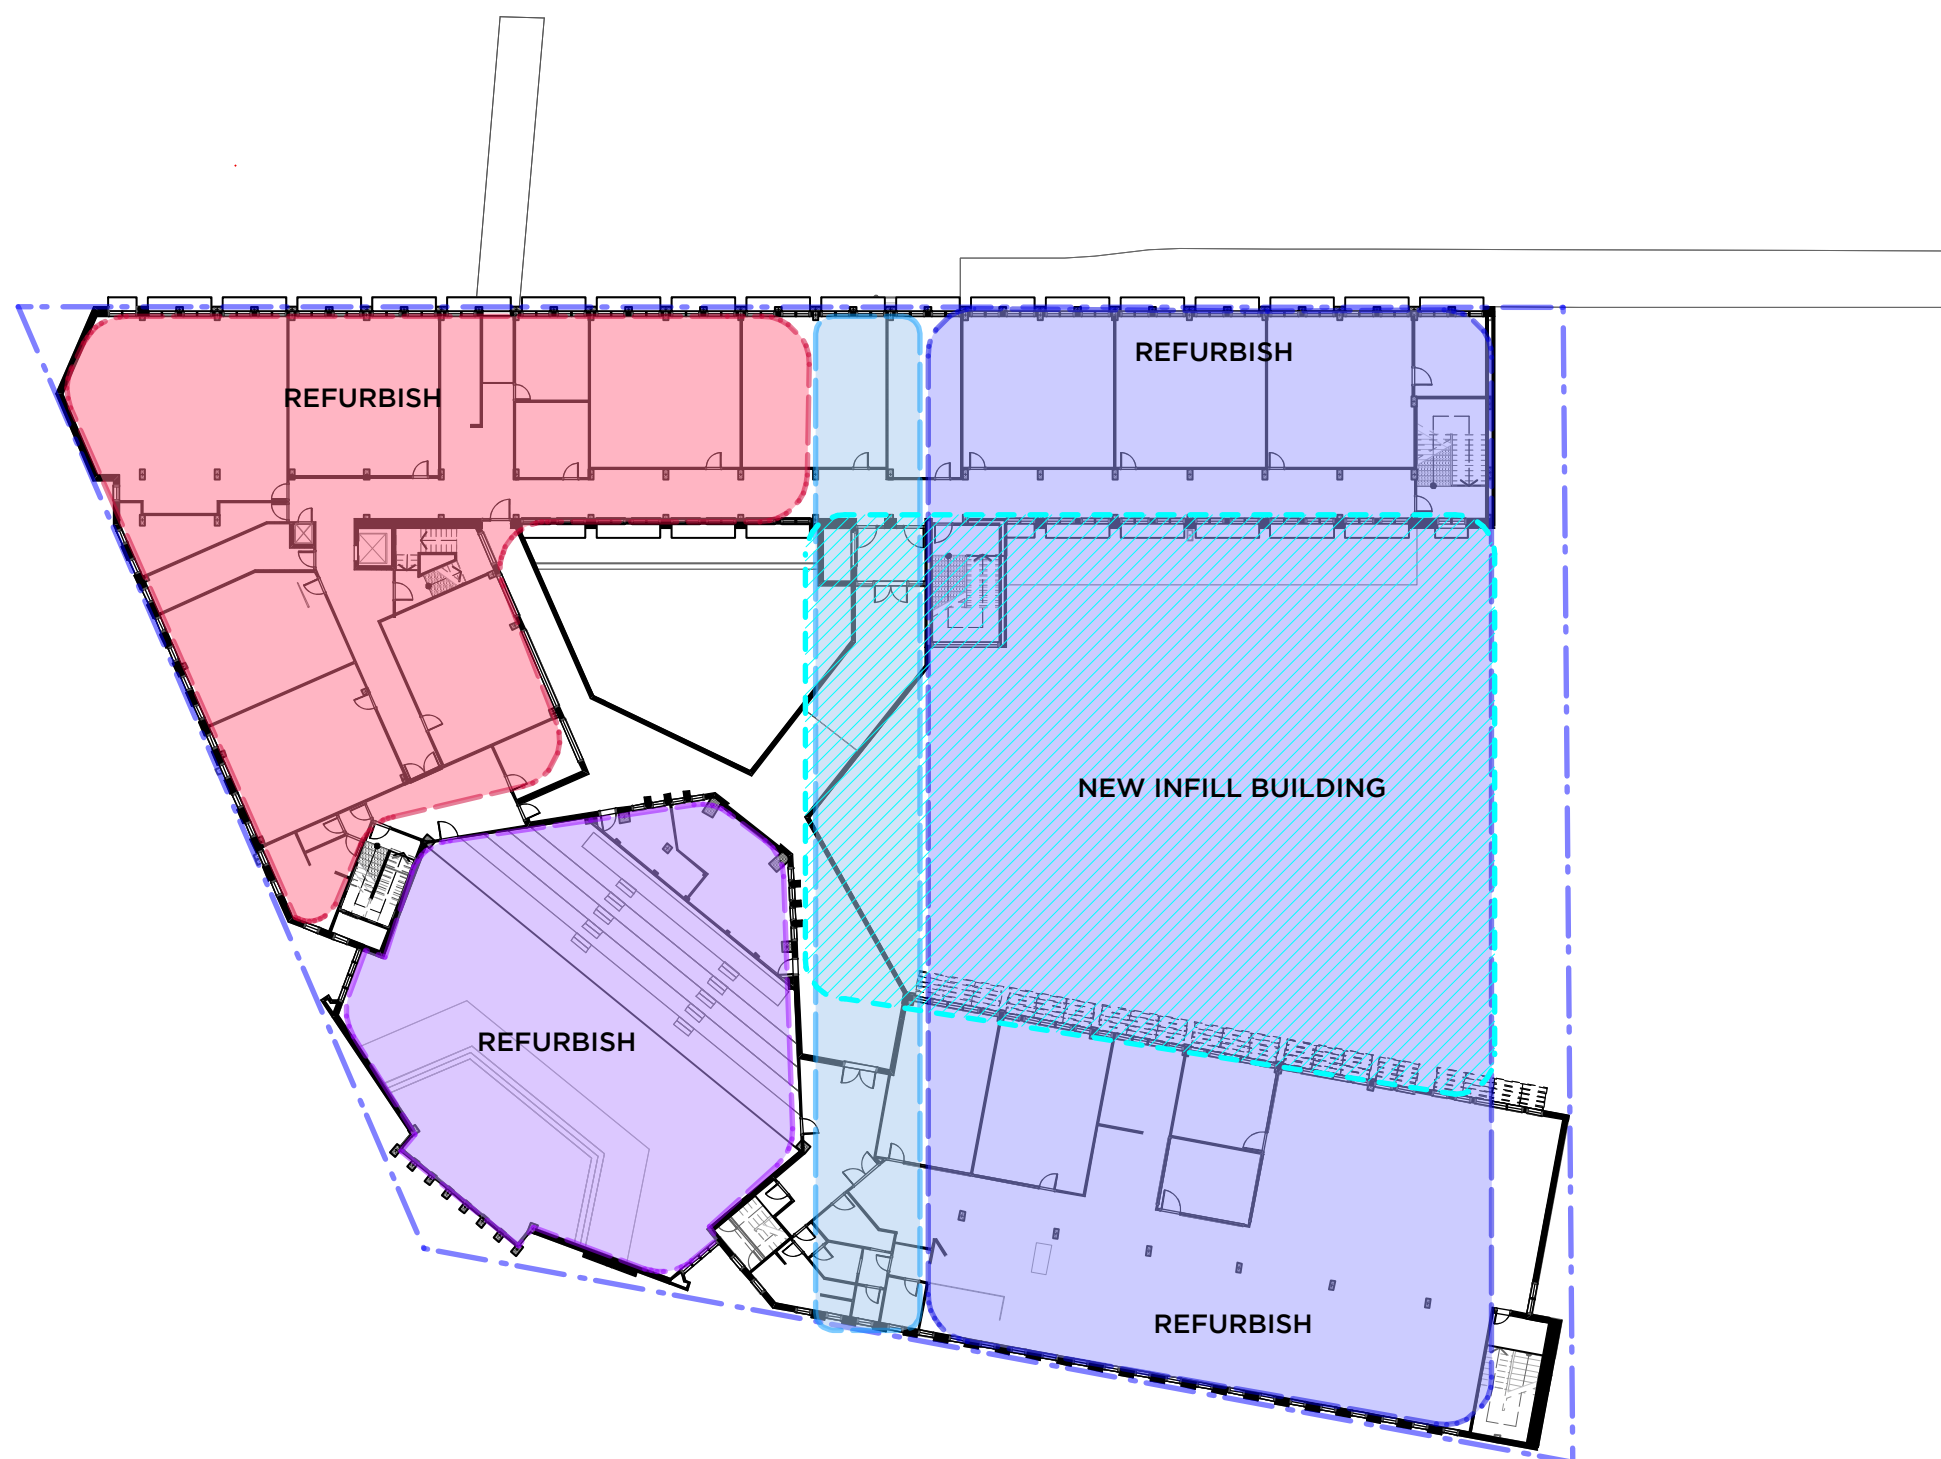


Plan - LV 2 RL35.210

© PMDL pmdl.com.au Project 2670 Scale

PMDL ARCHITECTURE
INTERIORS
MASTERPLANNING

St Aloysius College SSD

NTS Date May 2017 Dwg SK207

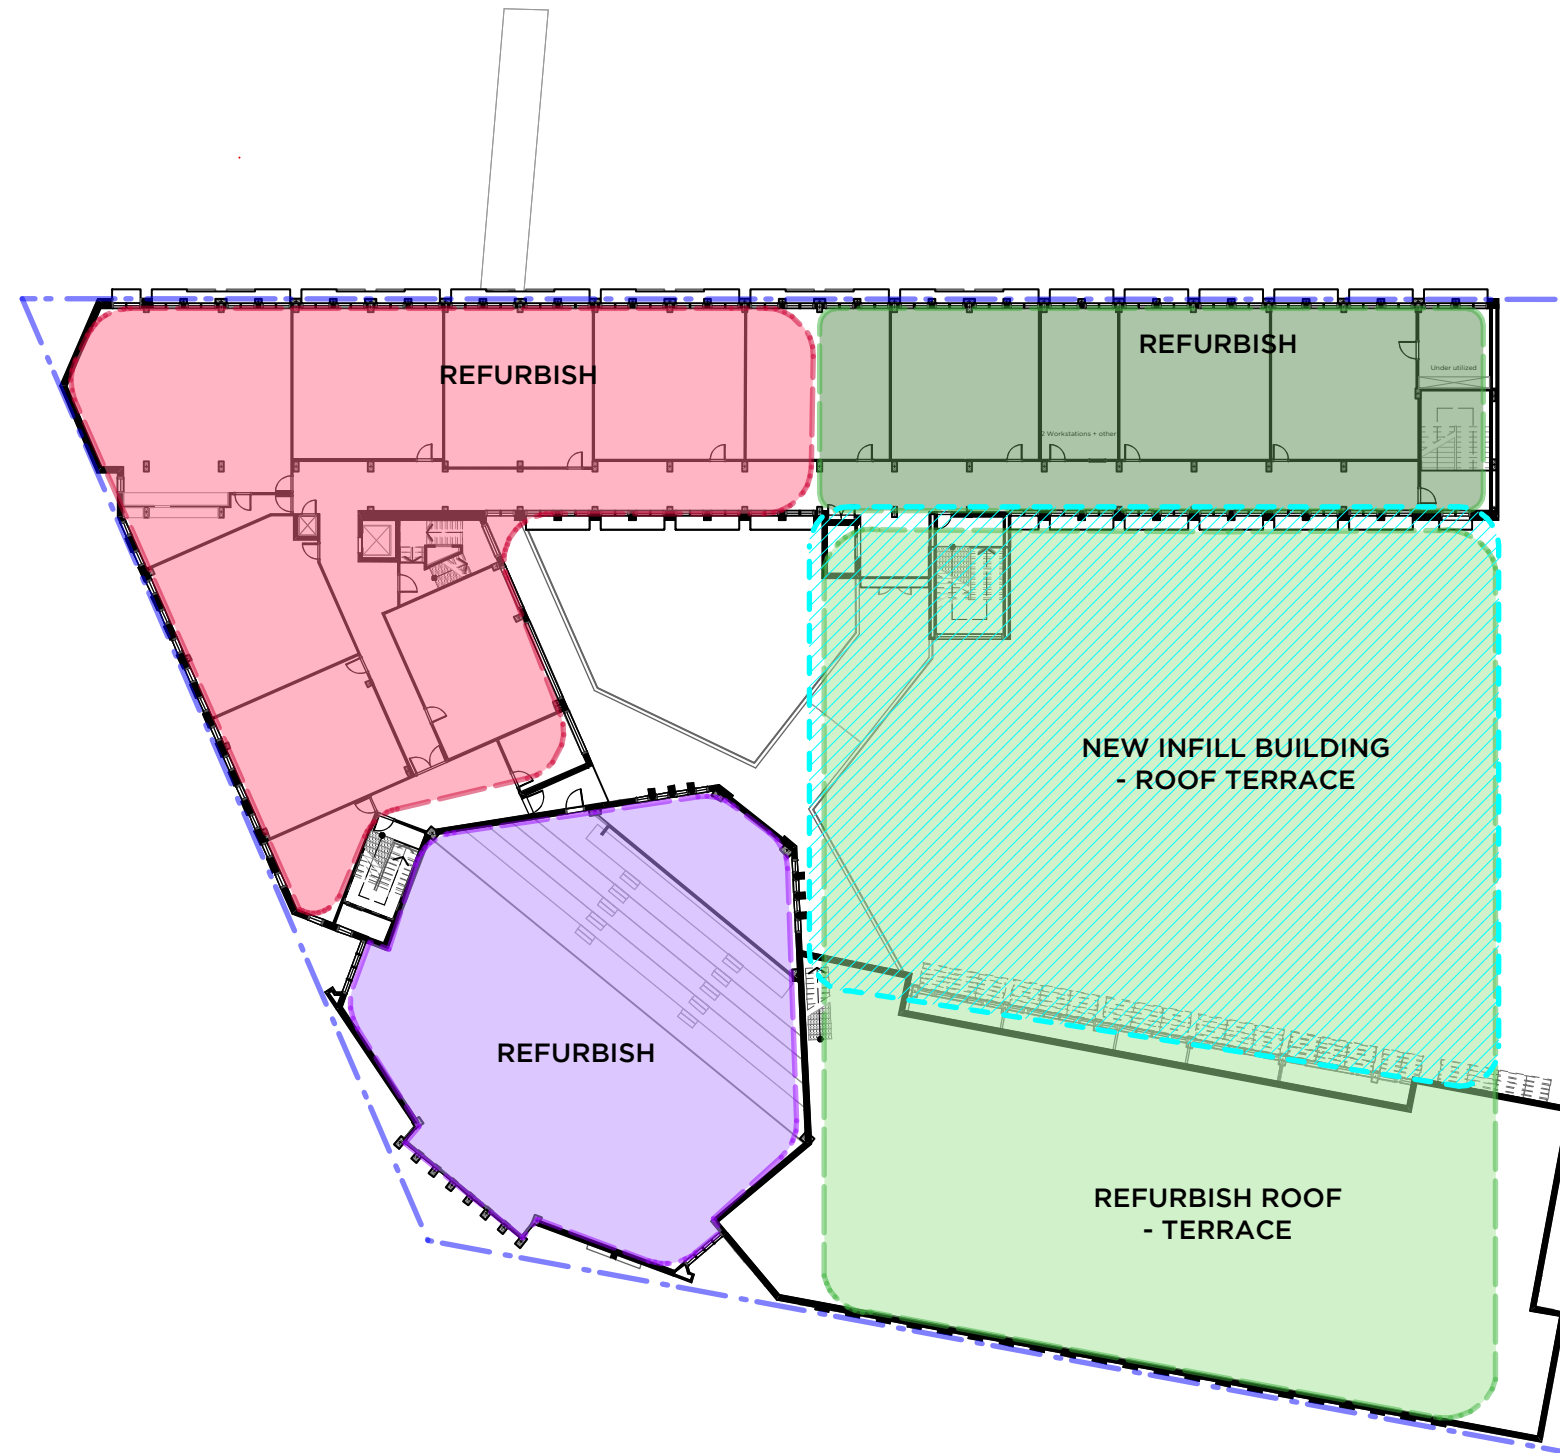


Plan - LV 3 RL38.640

© PMDL pmdl.com.au Project 2670 Scale

PMDL ARCHITECTURE
INTERIORS
MASTERPLANNING

St Aloysius College SSD

NTS Date May 2017 Dwg SK208

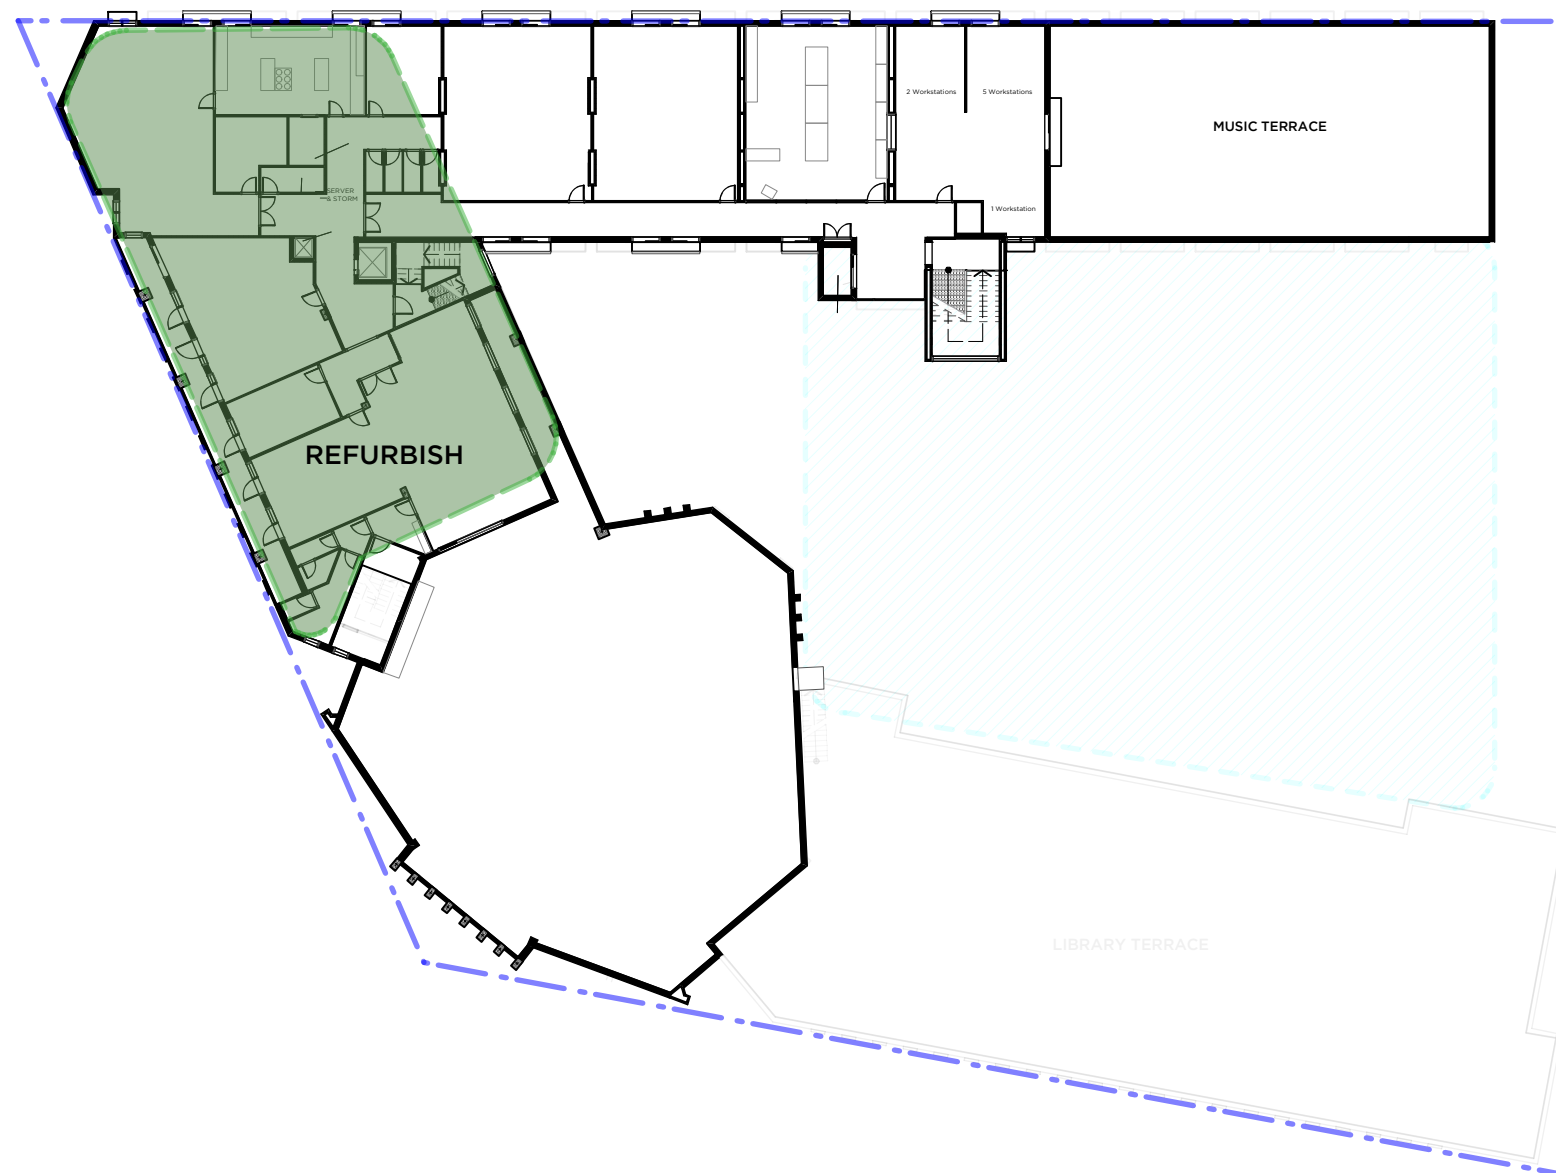



Plan - LV 4 RL42.070

© PMDL pmdl.com.au Project 2670 Scale

PMDL ARCHITECTURE
INTERIORS
MASTERPLANNING

St Aloysius College SSD

NTS Date May 2017 Dwg SK209

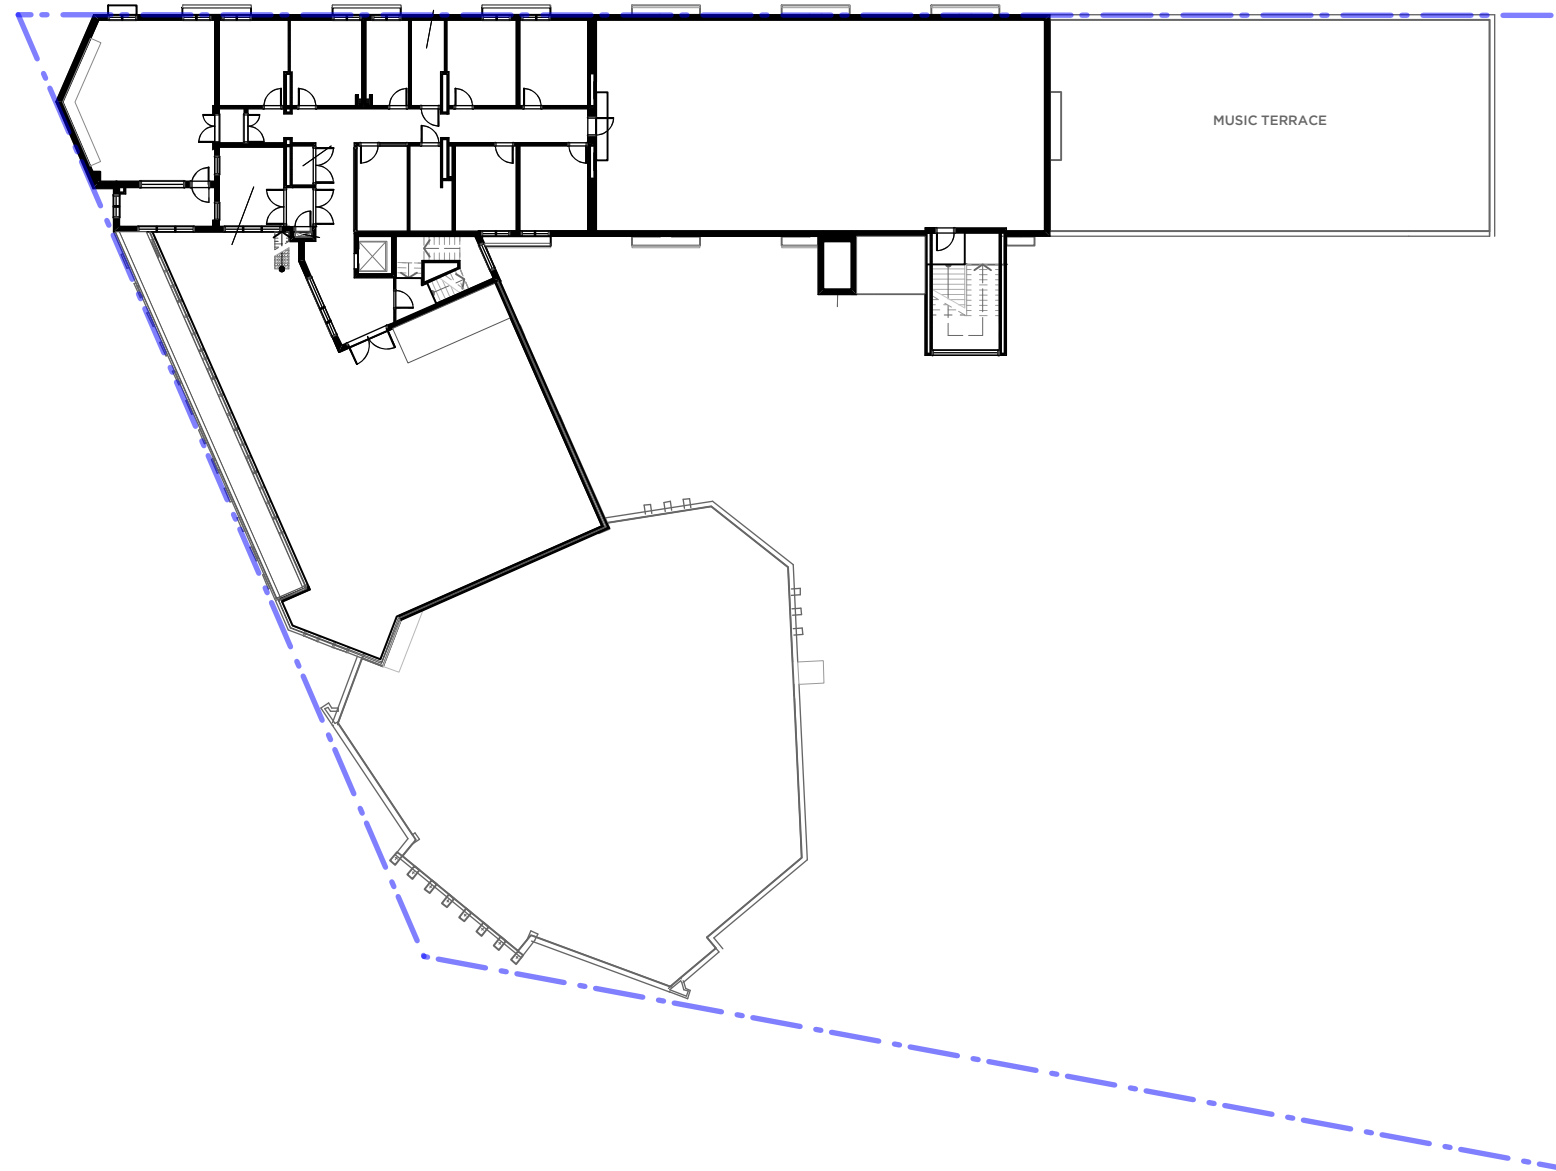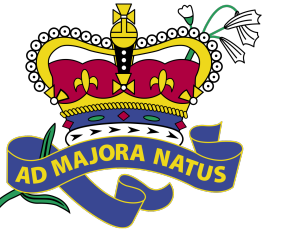

Plan - LV 5 RL45.340

© PMDL pmdl.com.au Project 2670 Scale

PMDL ARCHITECTURE
INTERIORS
MASTERPLANNING

St Aloysius College SSD

NTS Date May 2017 Dwg SK210