



Aerial Rendering of Loreto Normanhurst 2047

LORETO NORMANHURST SEARS DRAWINGS

DECEMBER 2017

loretonormanhurst AJ+C
ALLEN JACK+COTTIER



LORETO NORMANHURST - EXISTING SITE PLAN - 2017

MAJOR PROJECTS OF THE LORETO NORMANHURST MASTERPLAN

SITE A

Boarding, dining, parking, dock, kitchen

SITE B

Upgrade Mary Ward building to accommodate either 50 year 12 boarders new lift

SITE C

Remove dock to create new courtyard

SITE D

Early Learning Centre

SITE E

Primary School

SITE F

All weather field
Under ground car park
Facilities management (possible location)

SITE G

Mount Pleasant Pavilion
Stadium
Function centre
Facilities management (possible location) or ECO centre (possible location)

SITE H

Relocate main reception
Relocate staff and administration
Increase interface between staff and students

SITE I

New three court gym
Multi-use hall

SITE J

Secondary School expansion

SITE K

Reduce roadways within campus
Create new paths
Create new landscape including new "Garden Plaza"

SITE L

Secondary School expansion

SITE M

Future development to be determined
Under ground car park

SITE N

Gonzaga Barry Centre auditorium
Amphitheatre
ECO centre (possible location)

SITE O

Bush chapel
Bush recreational facilities


SITE P

Upgrade aquatic centre



LORETO NORMANHURST - PROPOSED SITE PLAN - MASTERPLAN 2047

LORETO NORMANHURST - EXISTING - 2017

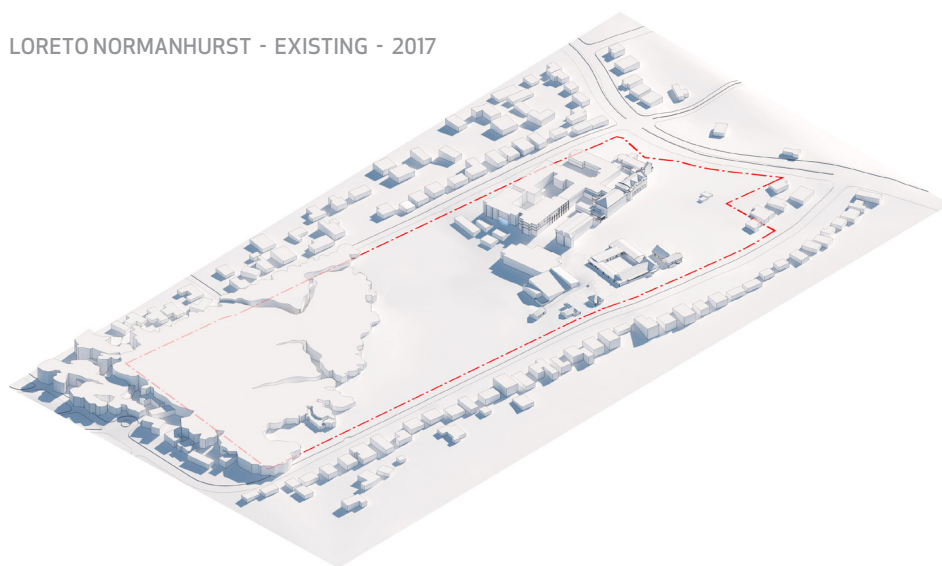

SITE K - Reduce roadways

SITE H - Relocate main reception and Staff

SITE L - Secondary School expansion

SITE J - Secondary School expansion

SITE C - Remove dock - new courtyard


SITE B - Upgraded Mary Ward Building

SITE I - New Gymnasium - Multi-use hall

SITE N - Gonzaga Barry Centre


SITE F - All weather field & car park

SITE O - Bush chapel

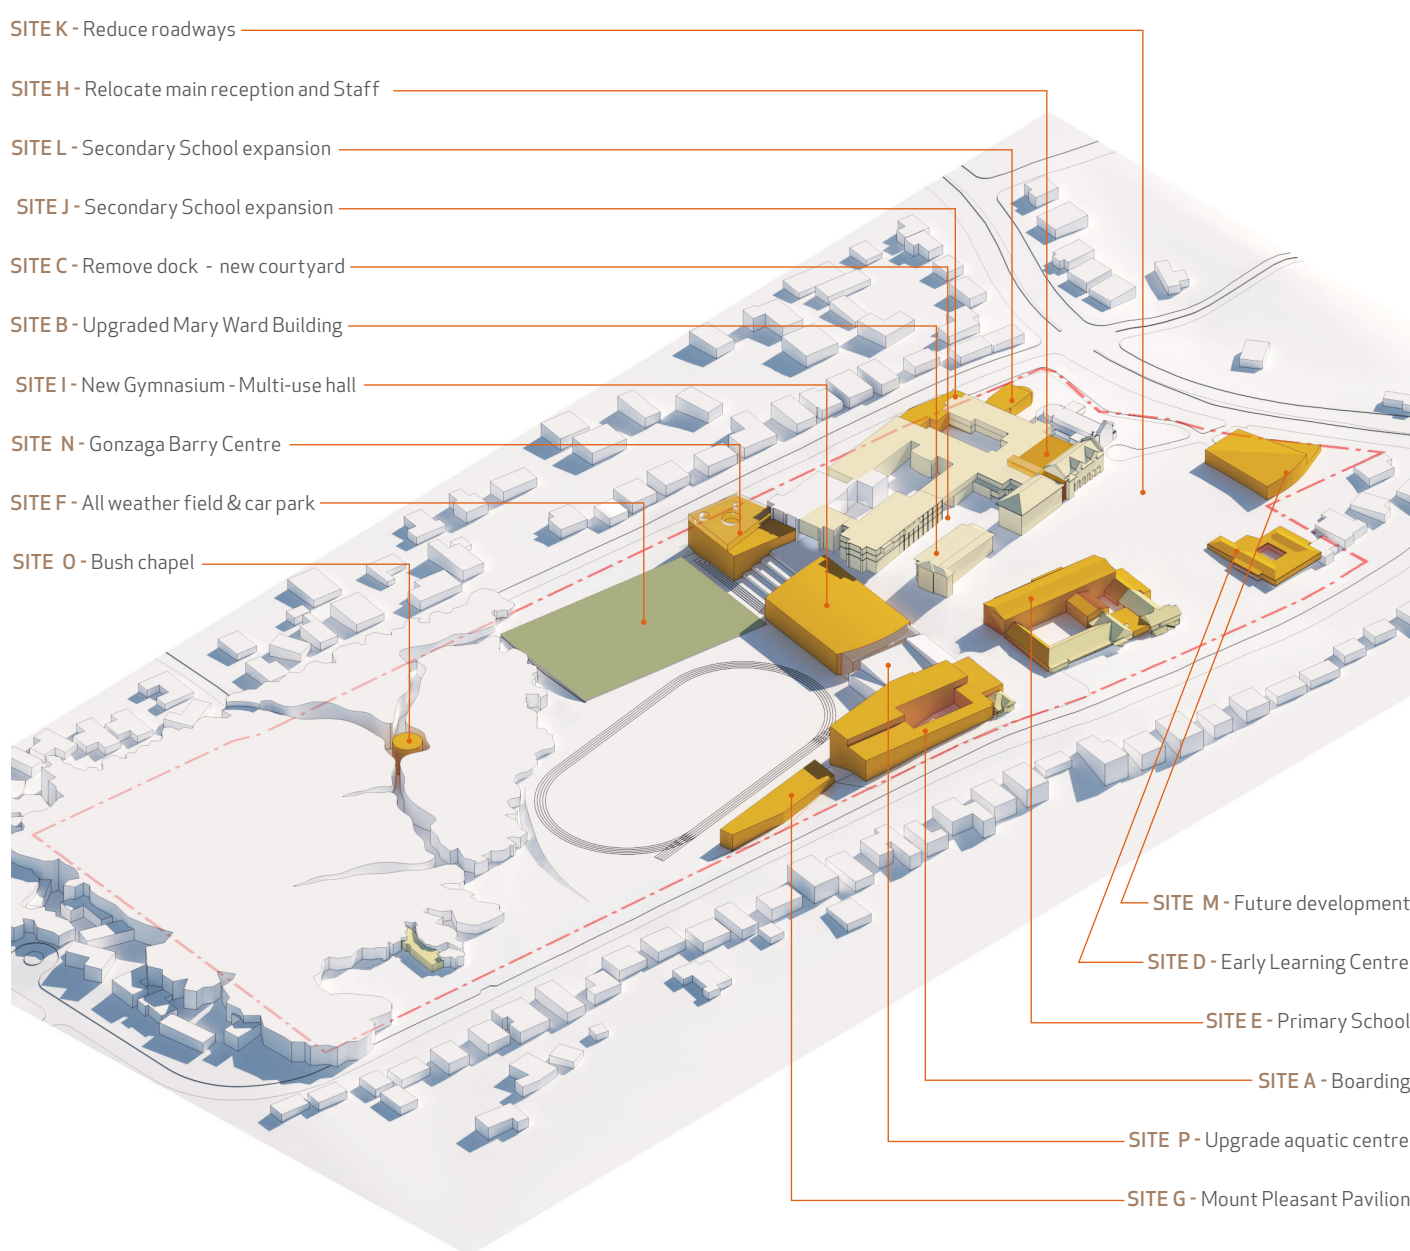


LORETO NORMANHURST - PROPOSED - MASTERPLAN 2047


SITE A - NEW BOARDING HOUSE FOR 220 STUDENTS

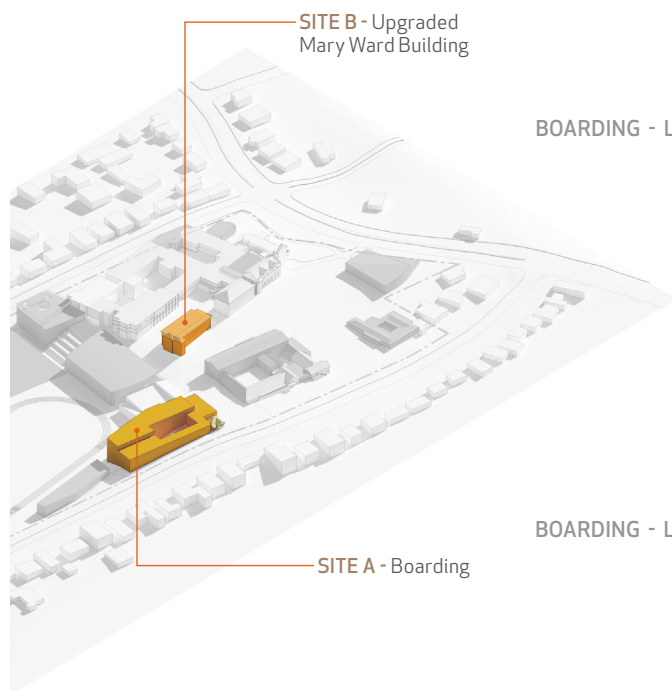


BOARDING - LEVEL 5

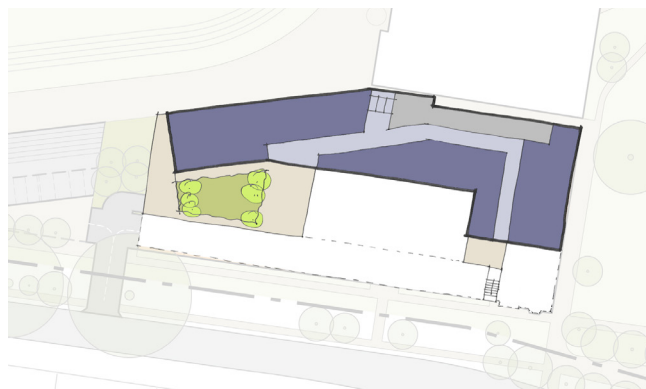


BOARDING - LEVEL 4

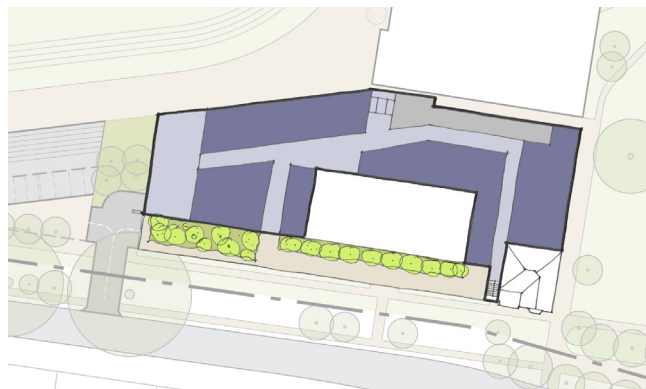


BOARDING - LEVEL 3

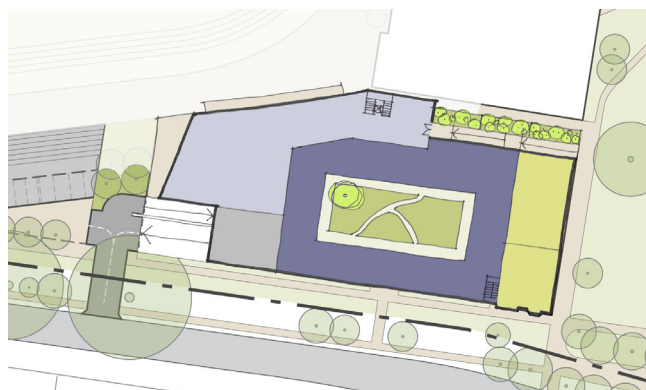


BOARDING - LEVEL 2

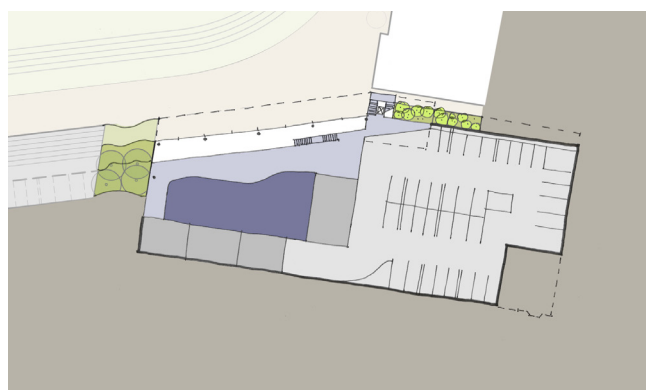


BOARDING - LEVEL 1

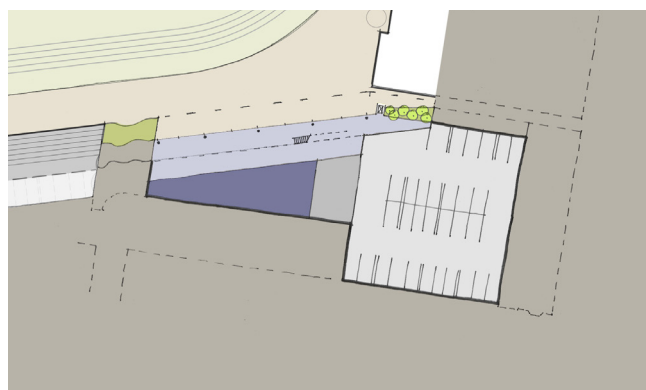


COMMON BEDROOMS AMENITIES ADMIN TERRACE

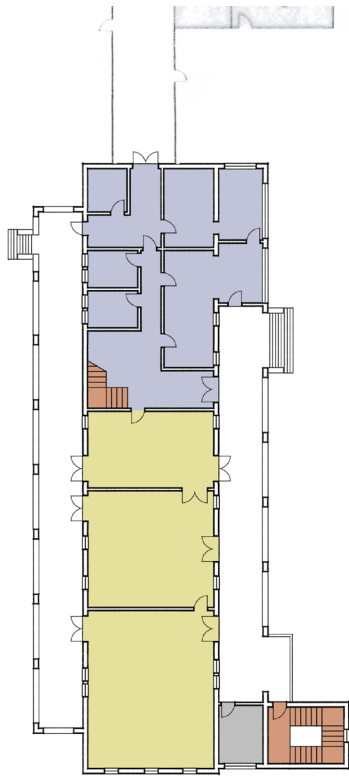

GROUND EXISTING

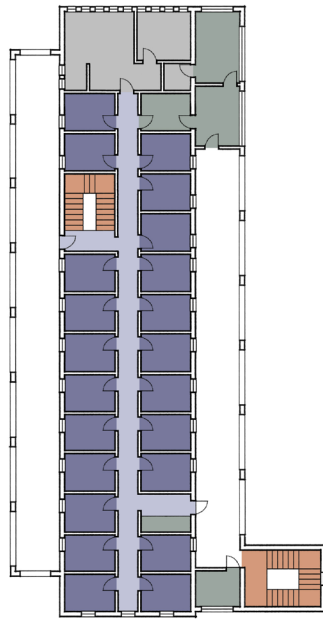


LEVEL 1 EXISTING - 22 BEDS

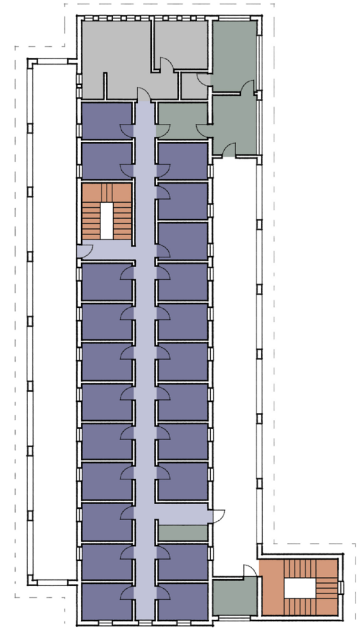


LEVEL 2 EXISTING - 22 BEDS

44 BEDS


EXISTING

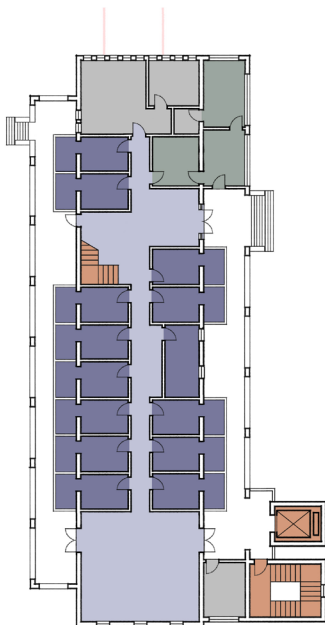

GROUND MP - 14 BEDS

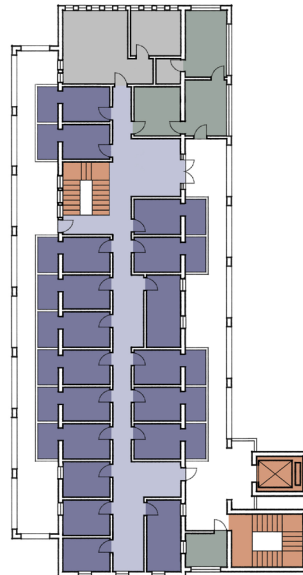

LEVEL 1 MP - 18 BEDS

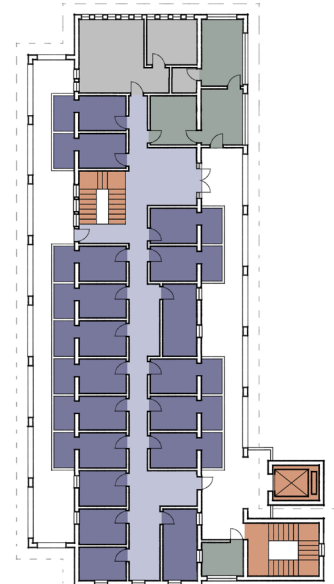


LEVEL 2 MP - 18 BEDS

50 BEDS

PROPOSED

COMMON BEDROOMS AMENITIES TEACHING STAFF

SITE B - MARY WARD BOARDING REFURBISHMENT

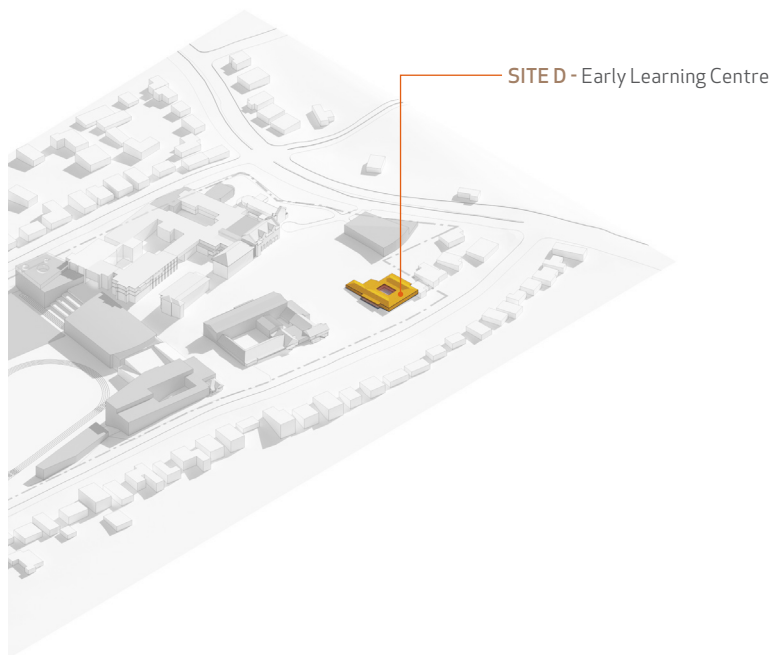

PLAYROOM
 BEDROOMS
 AMENITIES
 ADMIN
 TERRACE

SITE D - EARLY LEARNING CENTRE - PROPOSED