




DAILY FLOWS  
ARRIVAL AND DEPARTURE

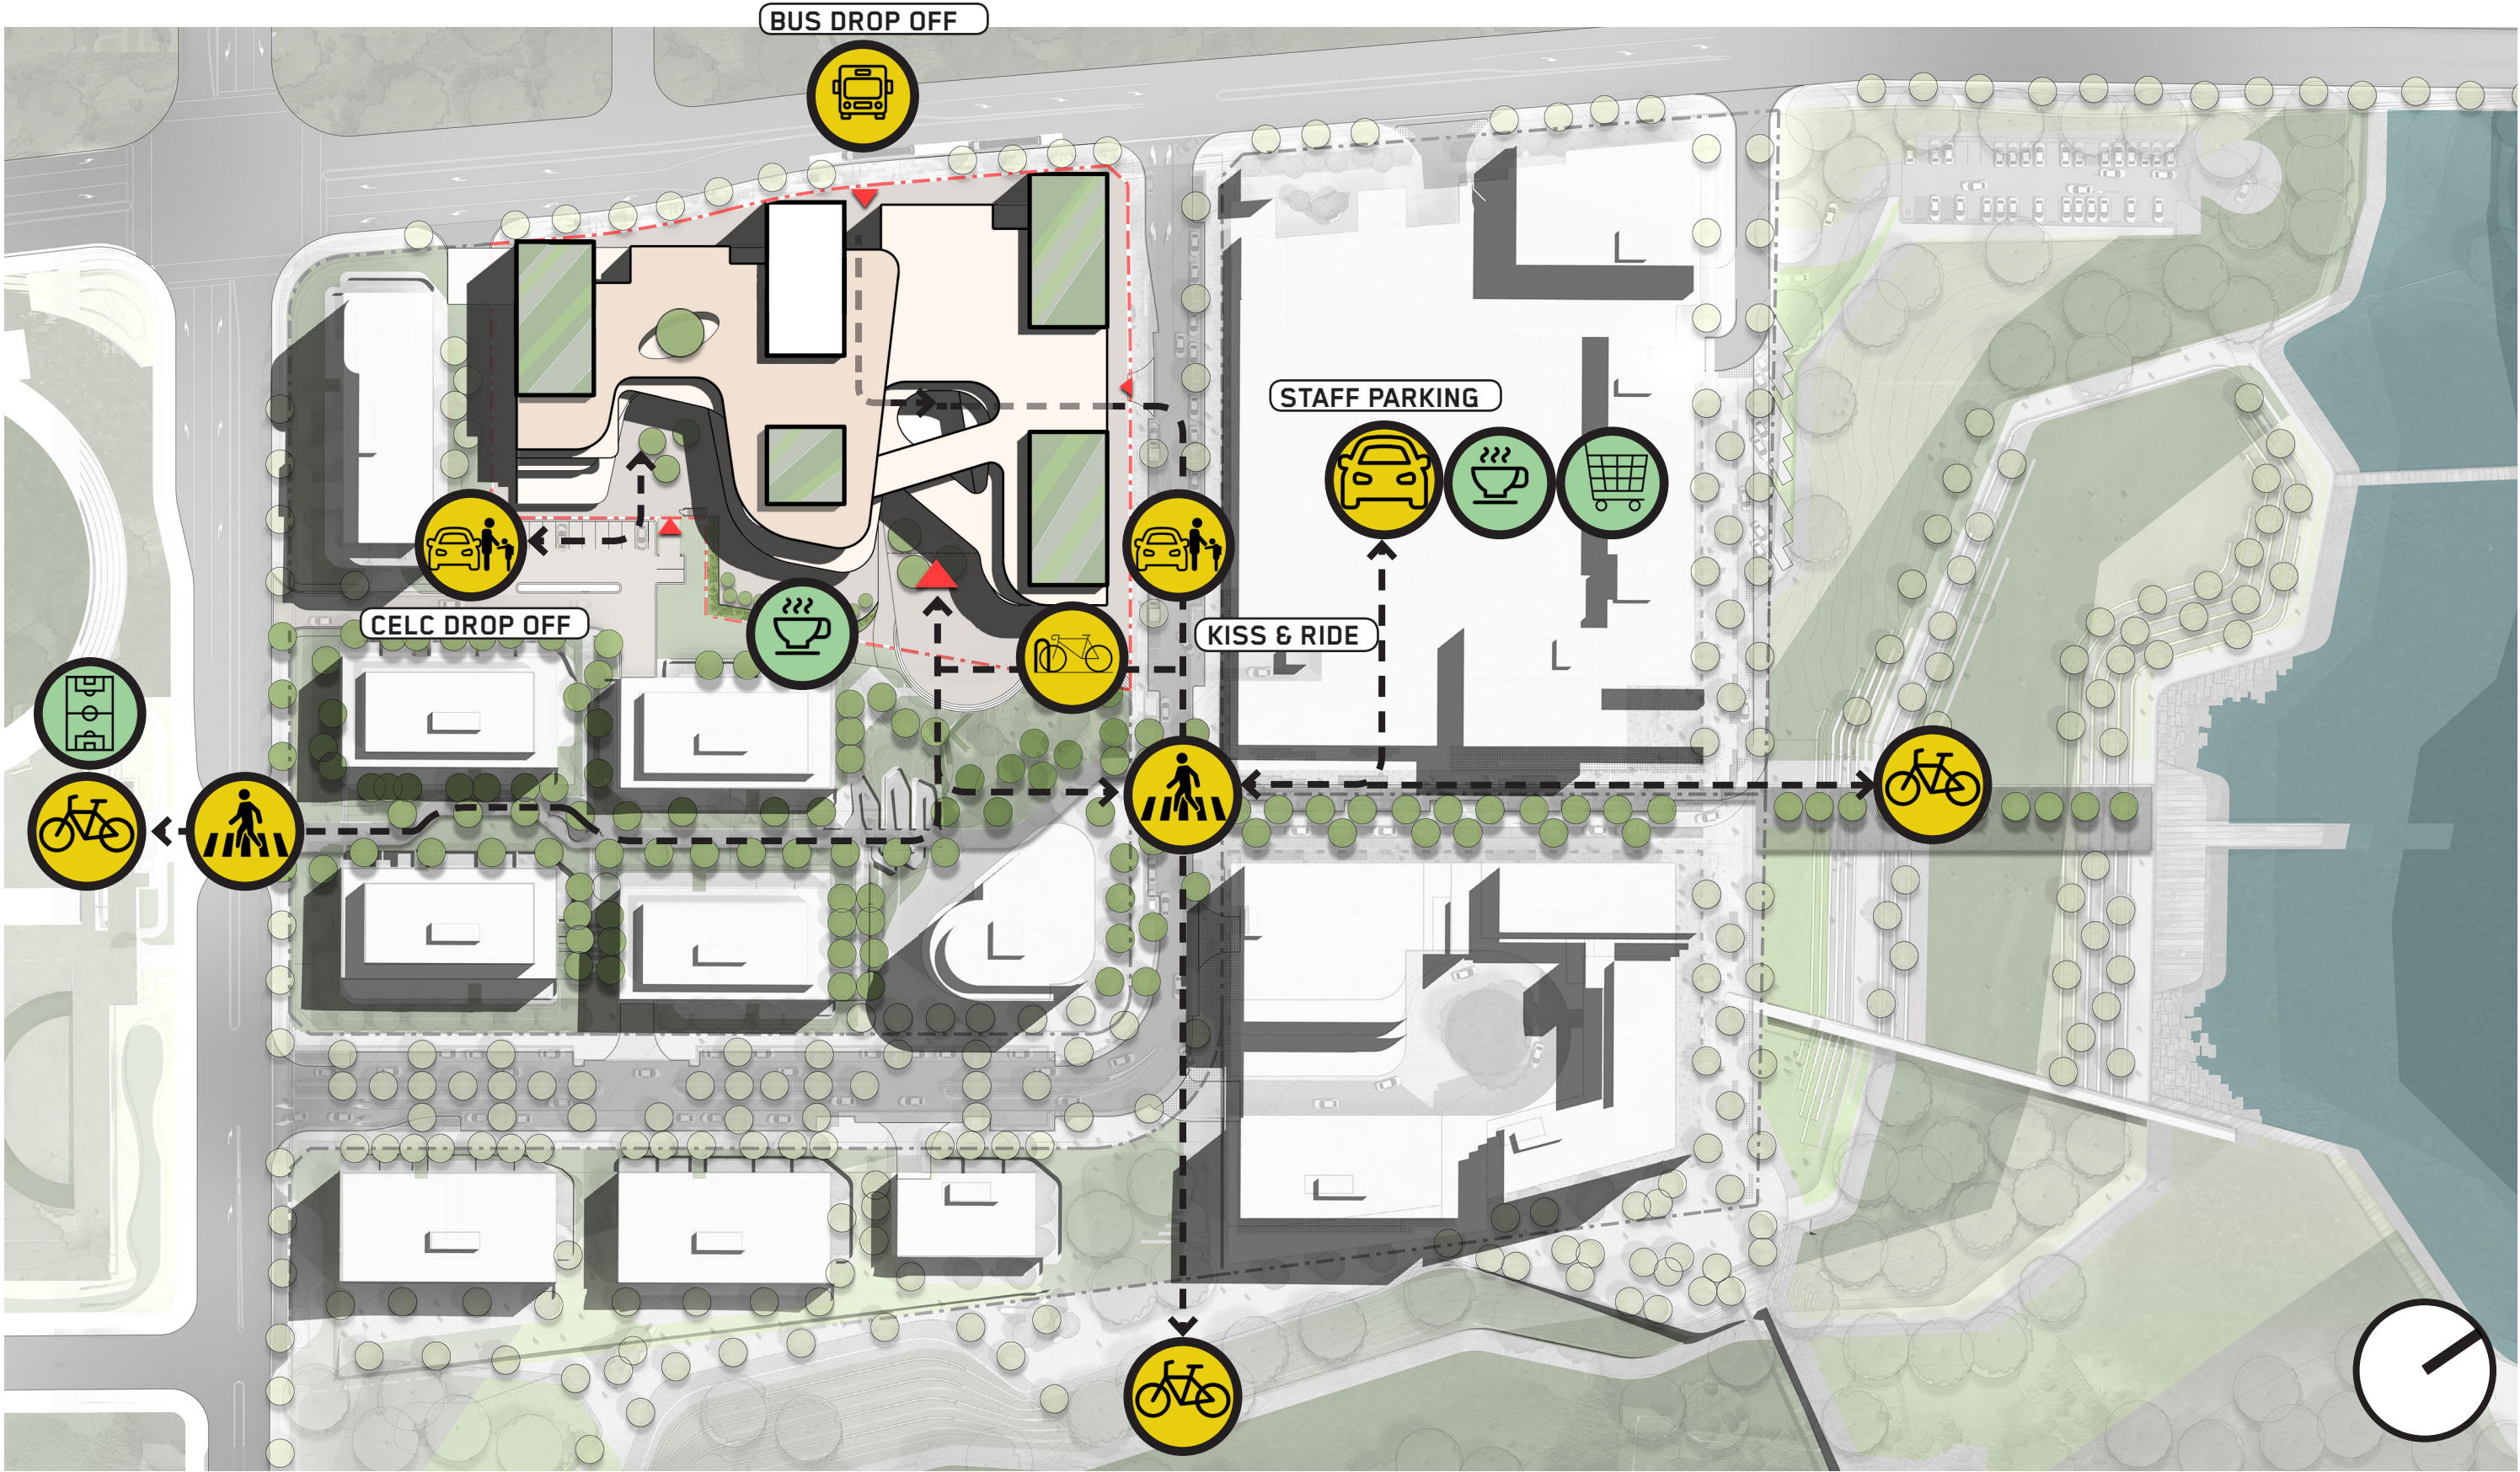

DAILY FLOWS  
BREAKS

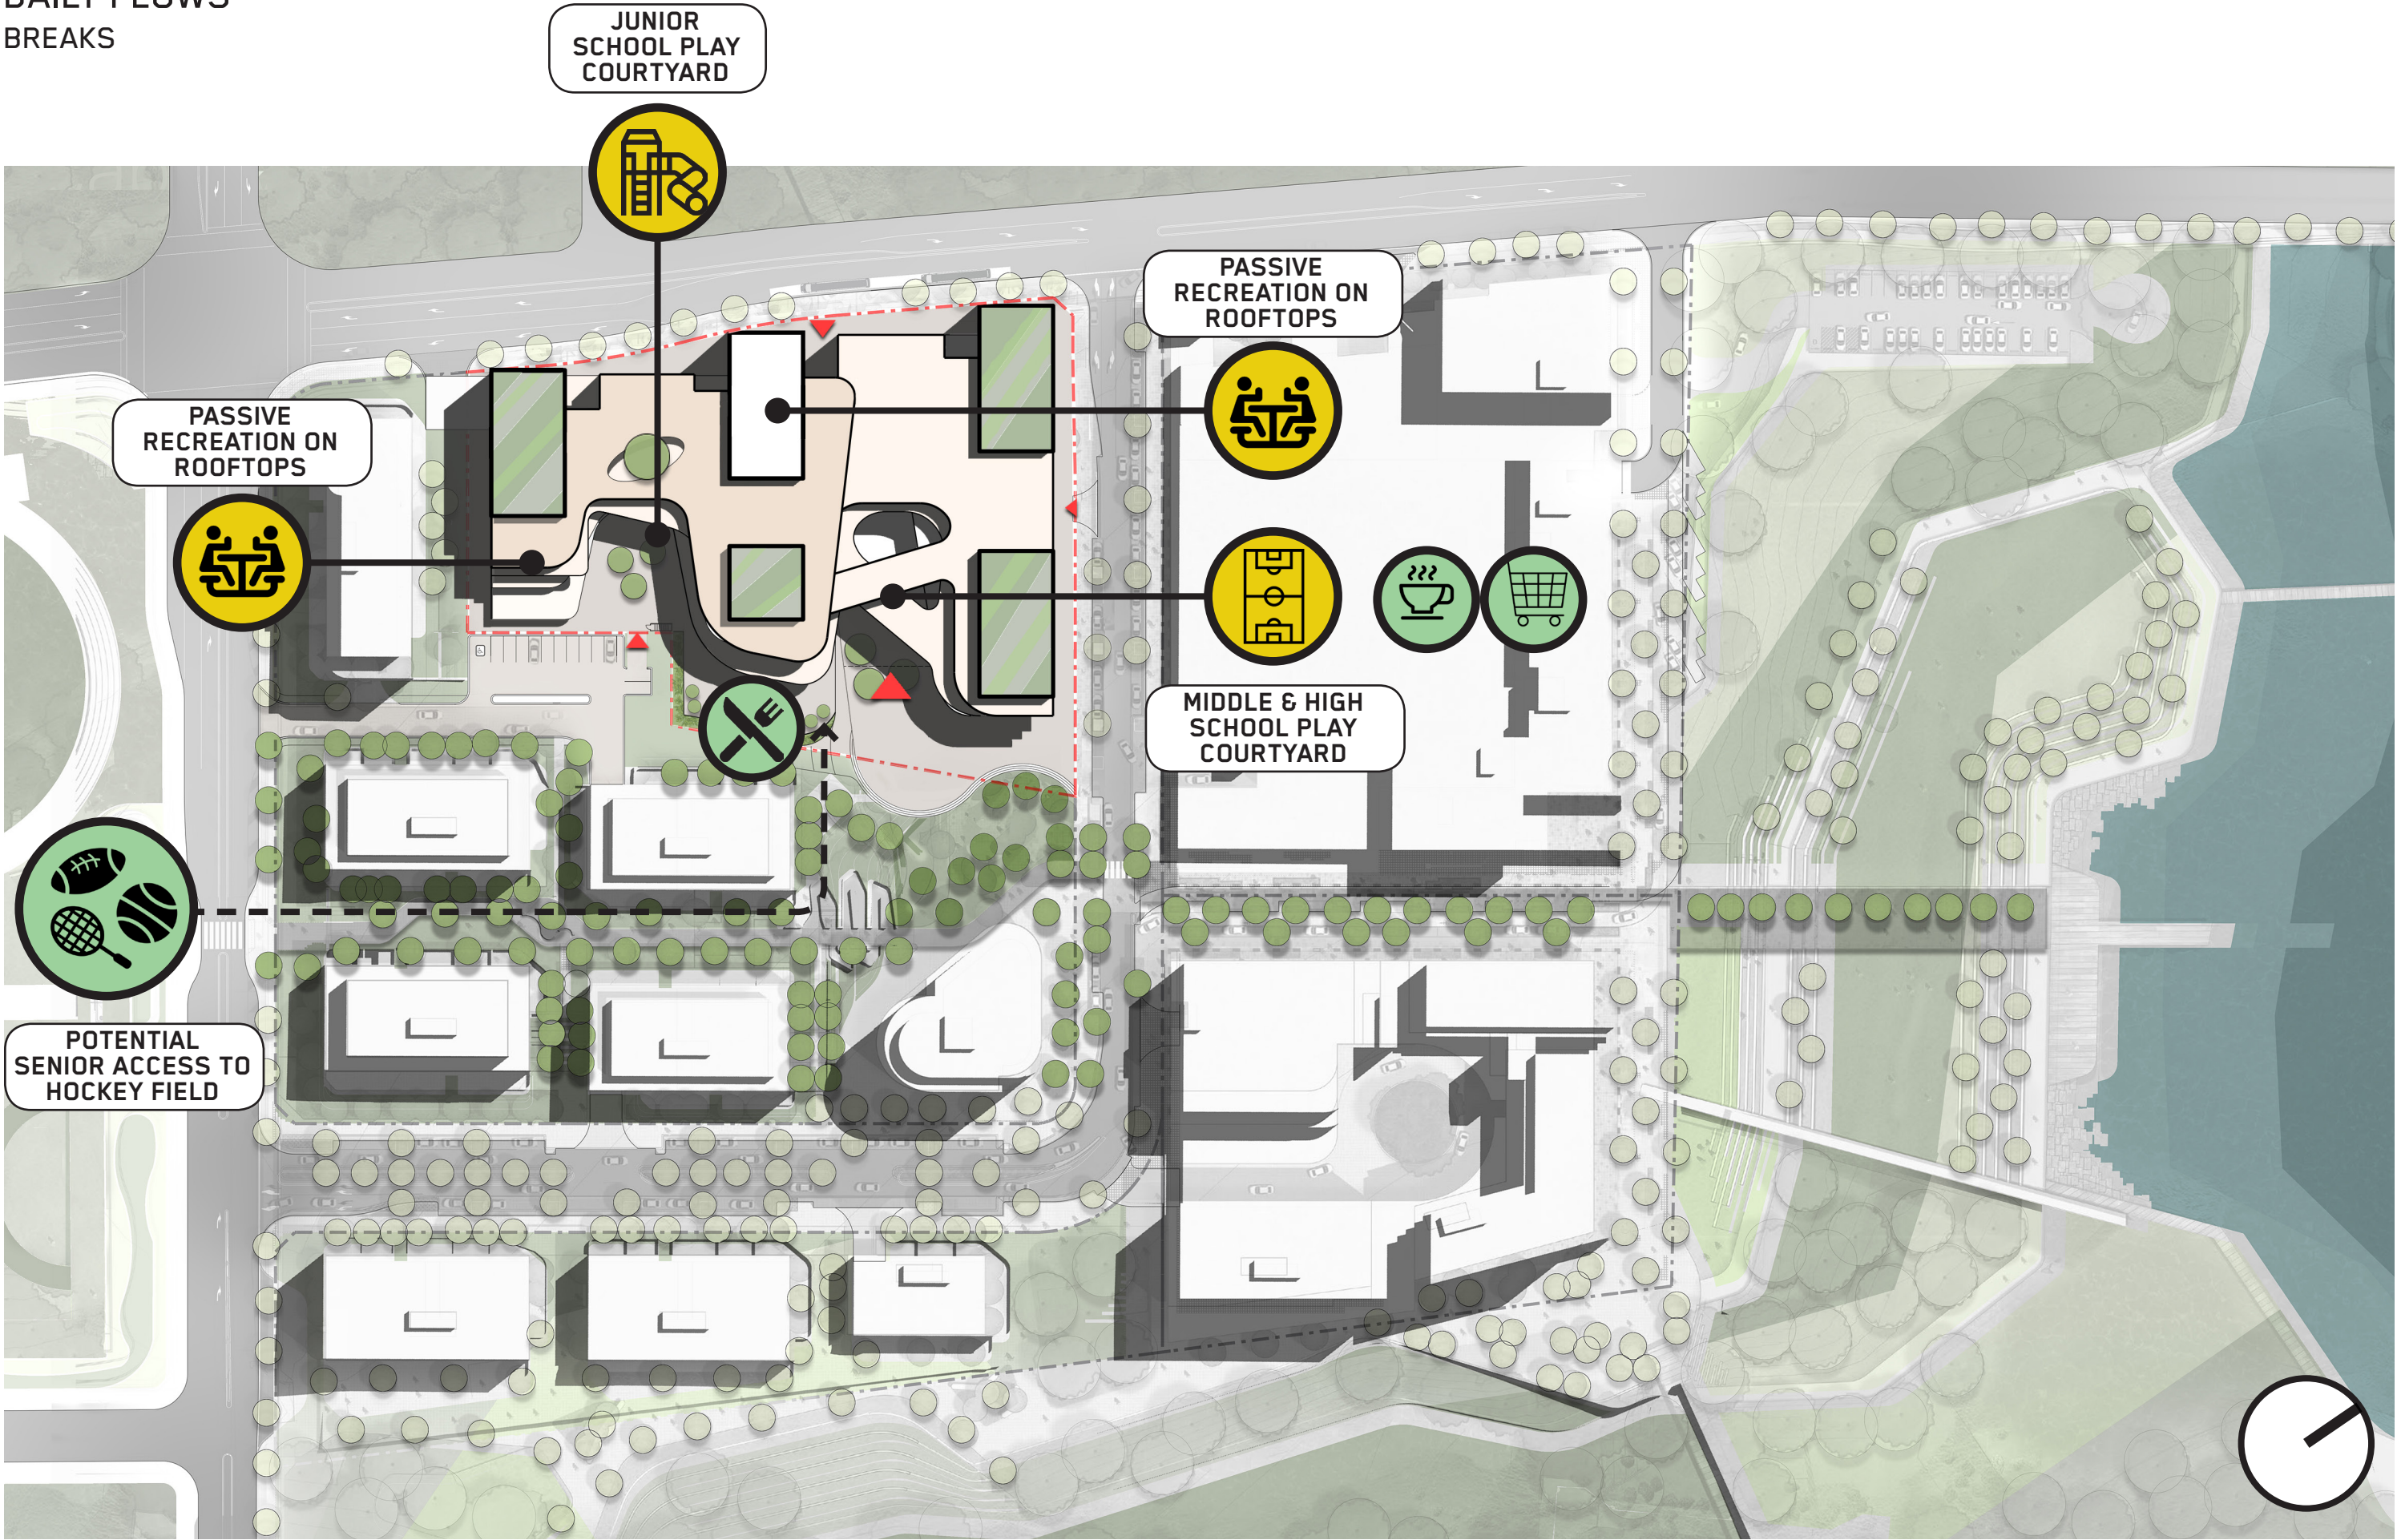

DAILY FLOWS  
OUT OF SCHOOL TIMES

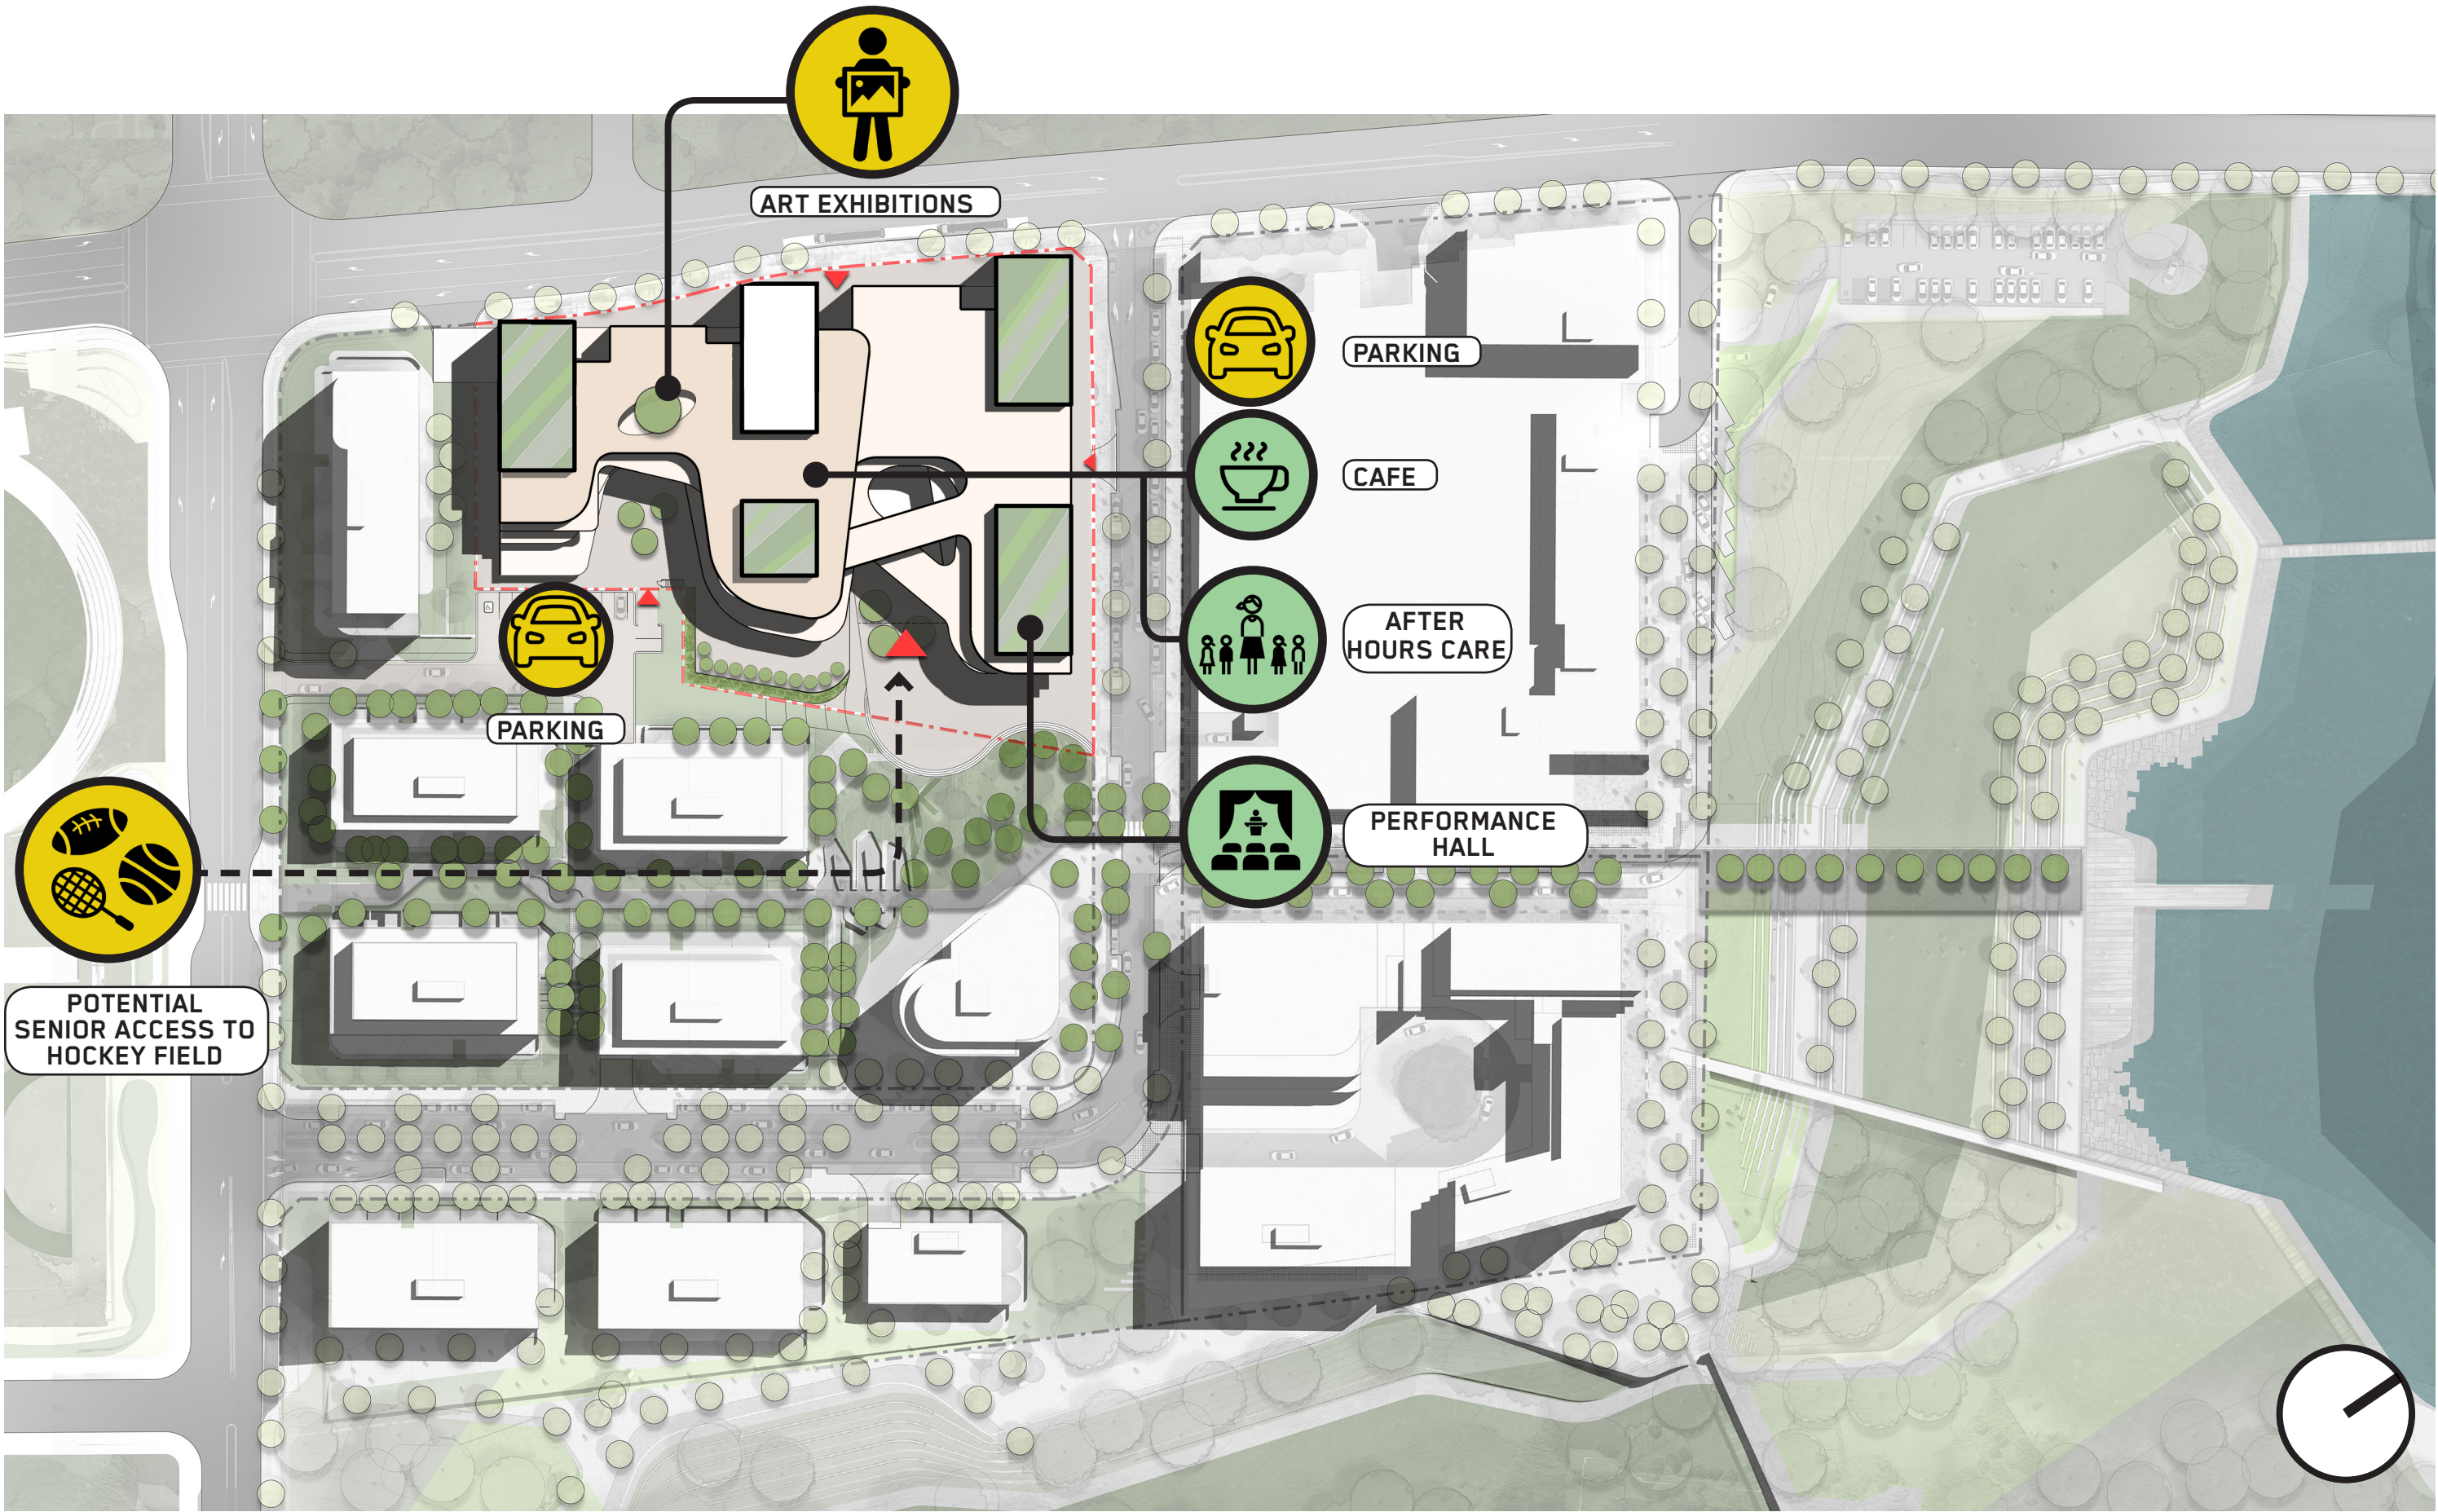



OPTION 3 - AREAS

| LEVEL             | Department        | NAME              | AREA       | Briefed Area | Area Difference |
|-------------------|-------------------|-------------------|------------|--------------|-----------------|
| LEVEL 00          |                   |                   |            |              |                 |
|                   | PROFESSIONAL HUB  | ADMIN & CONCIERGE | 1256       | 778          | 479             |
|                   | PERFORMANCE HUB   | HALL              | 1003       | 1141         | -138            |
|                   | CREATIVE HUB      | APPLIED SCIENCE   | 497        | 388          | 109             |
|                   | CREATIVE HUB      | FOOD TECH/CAFE    | 330        | 332          | -2              |
| LEVEL 01          |                   |                   |            |              |                 |
|                   | CREATIVE HUB      | ART               | 981        | 1126         | -145            |
|                   | PERFORMANCE HUB   | M/D/D             | 325        | 255          | 70              |
|                   | GLA               | KINDERGARTEN      | 219        | 220          | -1              |
|                   | KNOWLEDGE HUB     | KNOWLEDGE CENTRE  | 219        | 226          | -7              |
|                   | BUILDING SERVICES | SUBSTATION        | 152        | 432          | -280            |
|                   | GLA               | CELC              | 529        | 527          | 2               |
|                   | GLA               | KINDERGARTEN      | 219        | 220          | -1              |
| LEVEL 02          |                   |                   |            |              |                 |
|                   | GLA               | YEAR 1            | 219        | 220          | -1              |
|                   | GLA               | YEAR 1            | 219        | 220          | -1              |
|                   | GLA               | YEAR 2            | 219        | 220          | -1              |
|                   | GLA               | YEAR 2            | 219        | 220          | -1              |
|                   | GLA               | YEAR 3            | 219        | 220          | -1              |
|                   | GLA               | YEAR 3            | 219        | 220          | -1              |
|                   | GLA               | YEAR 4            | 221        | 220          | 1               |
|                   | GLA               | YEAR 4            | 221        | 220          | 1               |
|                   | RESEARCH HUB      | SCIENCE           | 427        | 515          | -88             |
|                   | PROFESSIONAL HUB  | PROFESSIONAL HUB  | 375        | 778          | -403            |
|                   | KNOWLEDGE HUB     | KNOWLEDGE CENTRE  | 219        | 226          | -7              |
|                   | RESEARCH HUB      | FITNESS           | 100        | 100          | 0               |
| LEVEL 03          |                   |                   |            |              |                 |
|                   | GLA               | YEAR 5            | 219        | 220          | -1              |
|                   | GLA               | YEAR 5            | 219        | 220          | -1              |
|                   | GLA               | YEAR 6            | 219        | 220          | -1              |
|                   | GLA               | YEAR 6            | 219        | 220          | -1              |
|                   | GLA               | YEAR 7            | 219        | 220          | -1              |
|                   | GLA               | YEAR 8            | 219        | 220          | -1              |
|                   | GLA               | YEAR 8            | 221        | 220          | 1               |
|                   | GLA               | YEAR 8            | 221        | 220          | 1               |
|                   | RESEARCH HUB      | SCIENCE           | 427        | 515          | -88             |
|                   | KNOWLEDGE HUB     | KNOWLEDGE CENTRE  | 219        | 226          | -7              |
|                   | GLA               | YEAR 7            | 219        | 220          | -1              |
|                   | GLA               | YEAR 7            | 219        | 220          | -1              |
| LEVEL 04          |                   |                   |            |              |                 |
|                   | GLA               | YEAR 11           | 219        | 183          | 36              |
|                   | GLA               | YEAR 11           | 219        | 183          | 36              |
|                   | GLA               | YEAR 9            | 219        | 220          | -1              |
|                   | GLA               | YEAR 10           | 219        | 220          | -1              |
|                   | KNOWLEDGE HUB     | KNOWLEDGE CENTRE  | 219        | 226          | -7              |
|                   | GLA               | YEAR 9            | 219        | 220          | -1              |
|                   | GLA               | YEAR 9            | 219        | 220          | -1              |
|                   | GLA               | YEAR 10           | 221        | 220          | 1               |
|                   | GLA               | YEAR 10           | 221        | 220          | 1               |
| LEVEL 05          |                   |                   |            |              |                 |
|                   | GLA               | YEAR 11           | 219        | 183          | 36              |
|                   | GLA               | YEAR 12           | 219        | 183          | 36              |
|                   | GLA               | YEAR 12           | 219        | 183          | 36              |
|                   | GLA               | YEAR 12           | 219        | 183          | 36              |
|                   | KNOWLEDGE HUB     | KNOWLEDGE CENTRE  | 219        | 226          | -7              |
| TOTAL GFA         |                   |                   | AREA 15266 |              |                 |
| TOTAL GBA         |                   |                   | AREA 34162 |              |                 |
| TOTAL CIRCULATION |                   |                   | AREA 6015  |              |                 |