



GFA - BASEMENT 2




GFA - BASEMENT 1

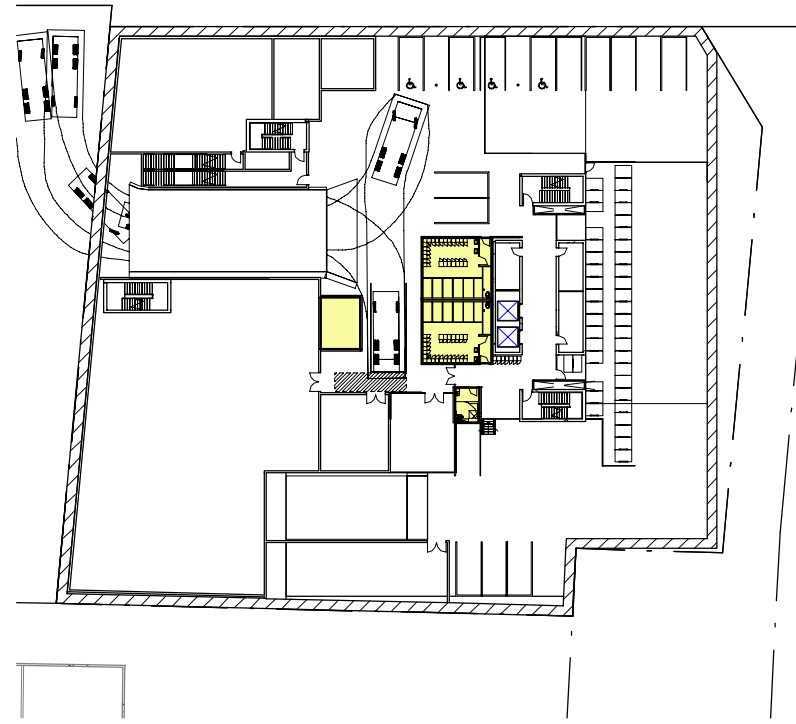

GFA - GROUND LEVEL

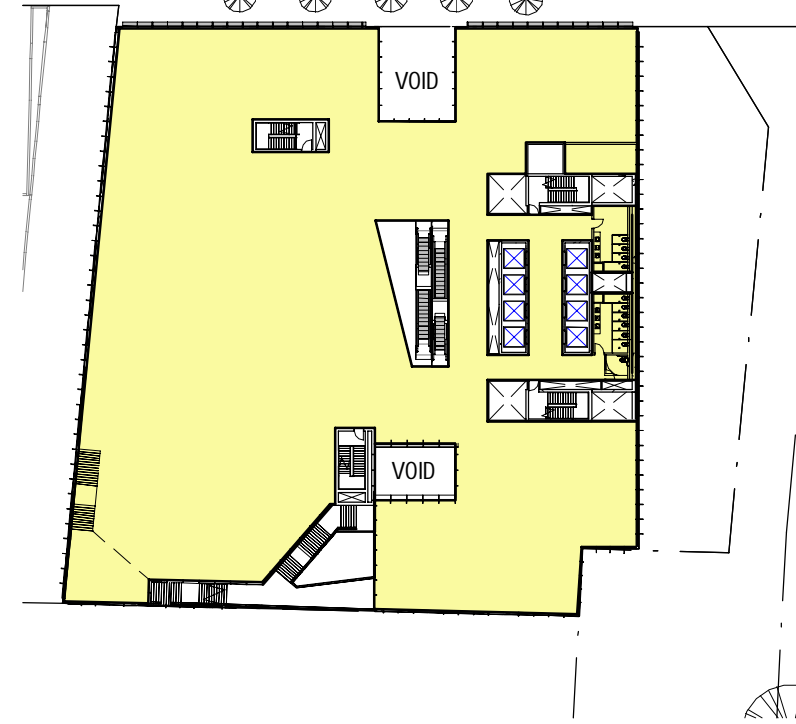

GFA - LEVEL 1

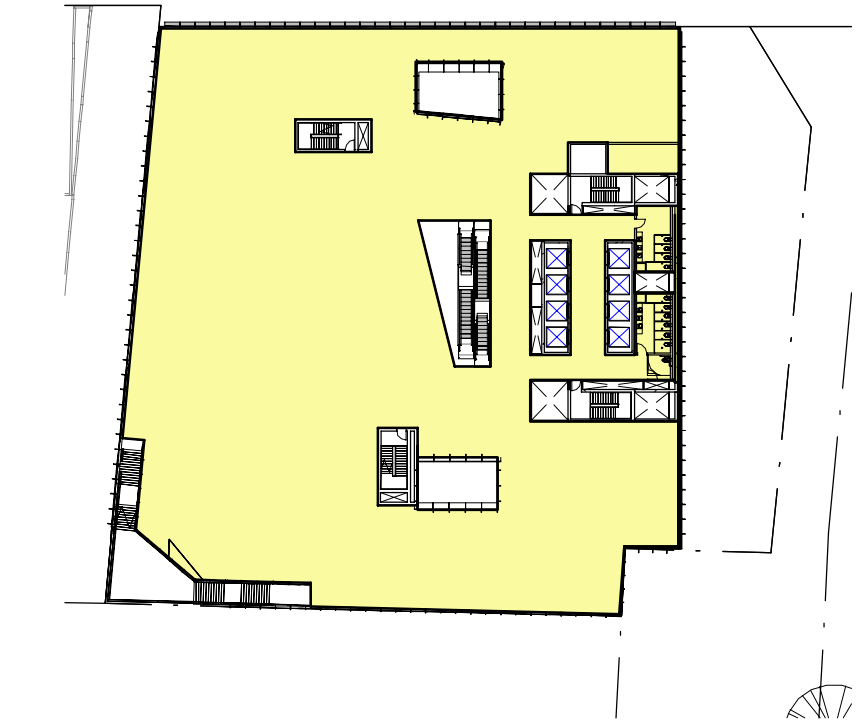


GFA - LEVEL 2




GFA - LEVEL 3




GFA - LEVEL 4

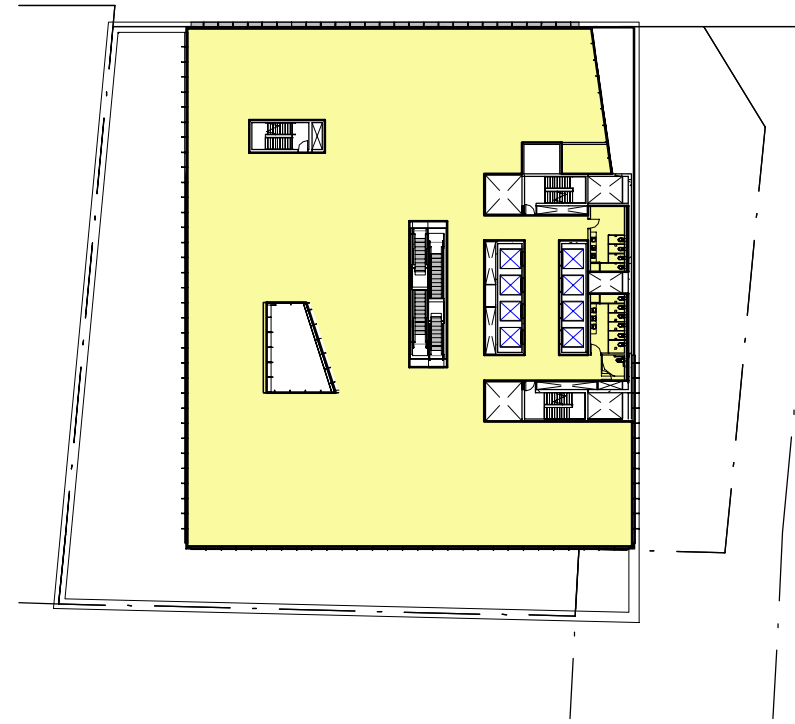


GFA - LEVEL 5

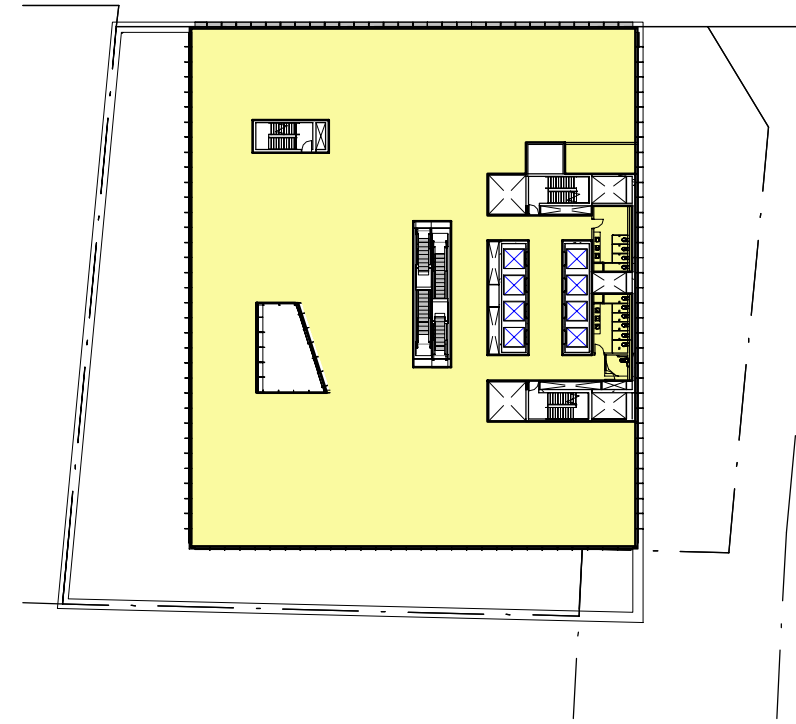


GFA - LEVEL 6

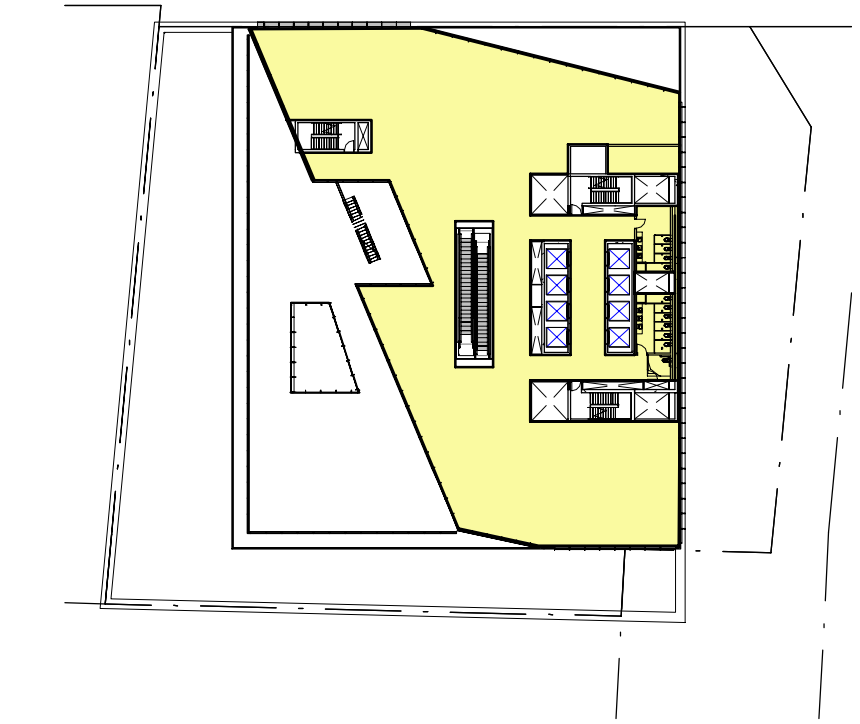


GFA - LEVEL 7

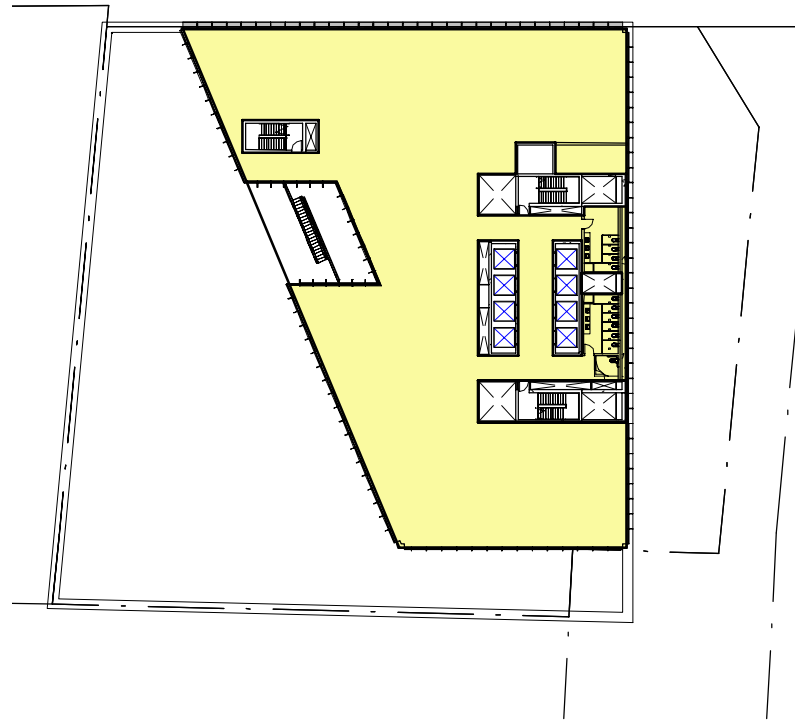


GFA - LEVEL 8

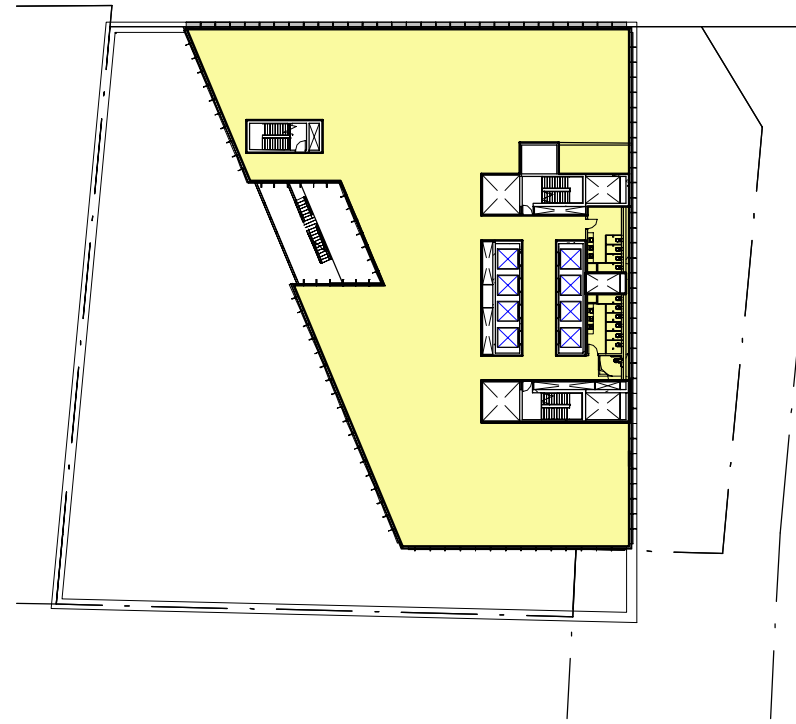


GFA - LEVEL 9

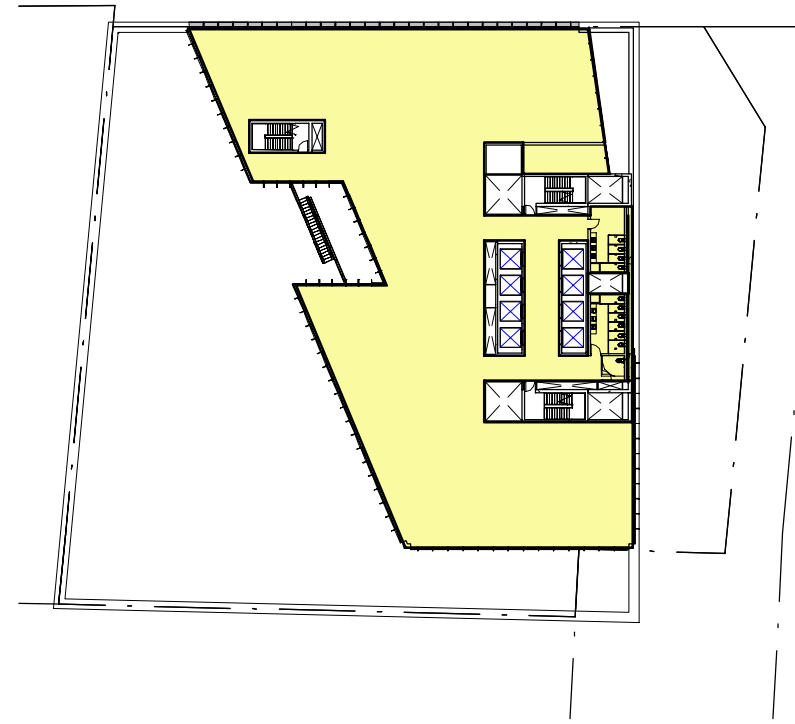


GFA - LEVEL 10

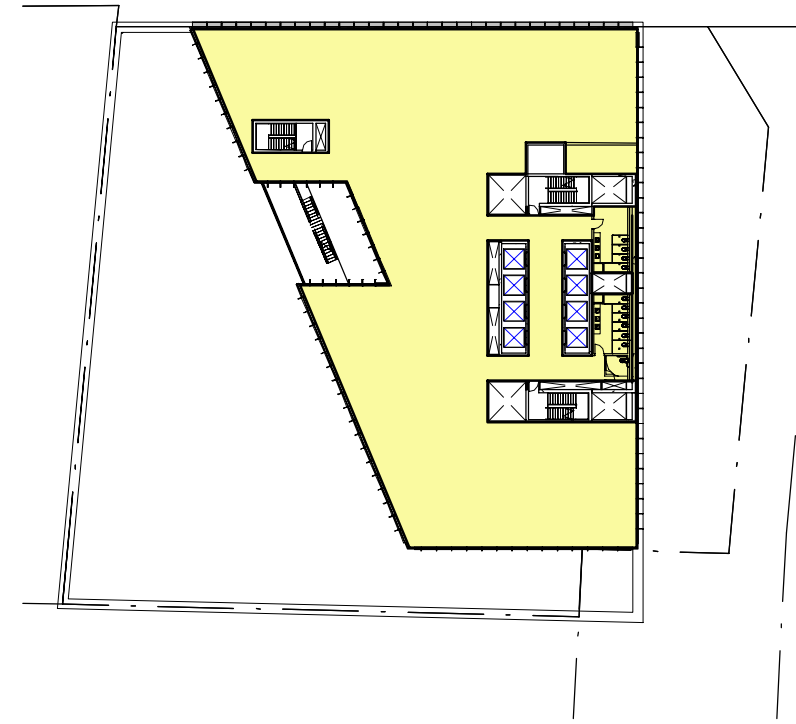

GFA - LEVEL 11

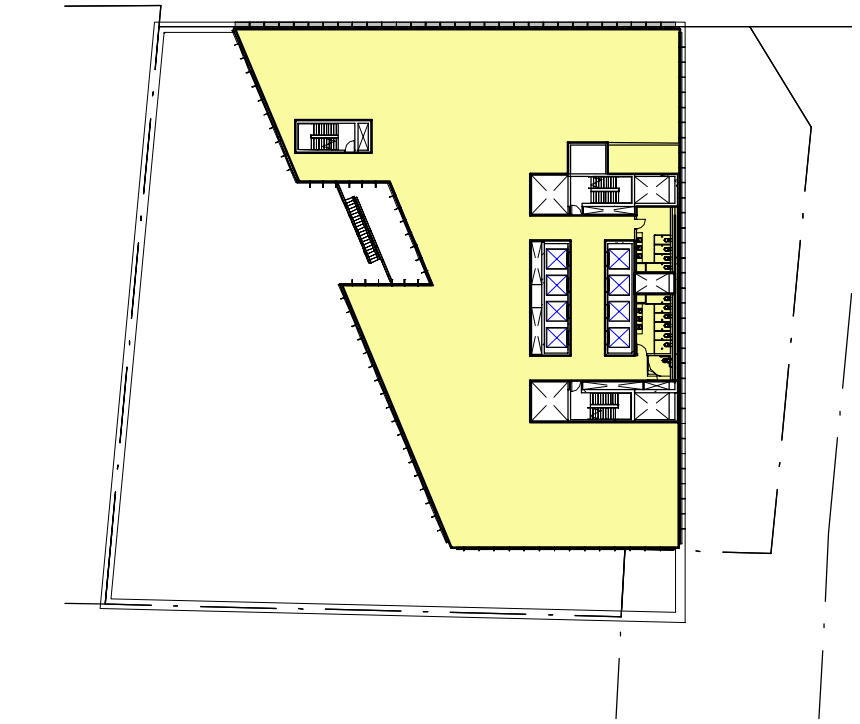


GFA - LEVEL 12

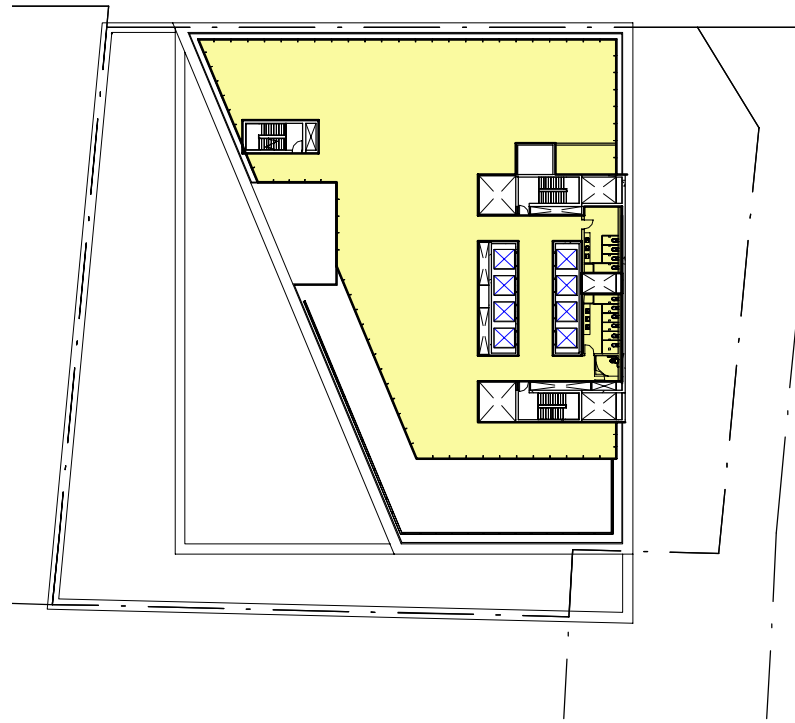


GFA - LEVEL 13




GFA - LEVEL 14

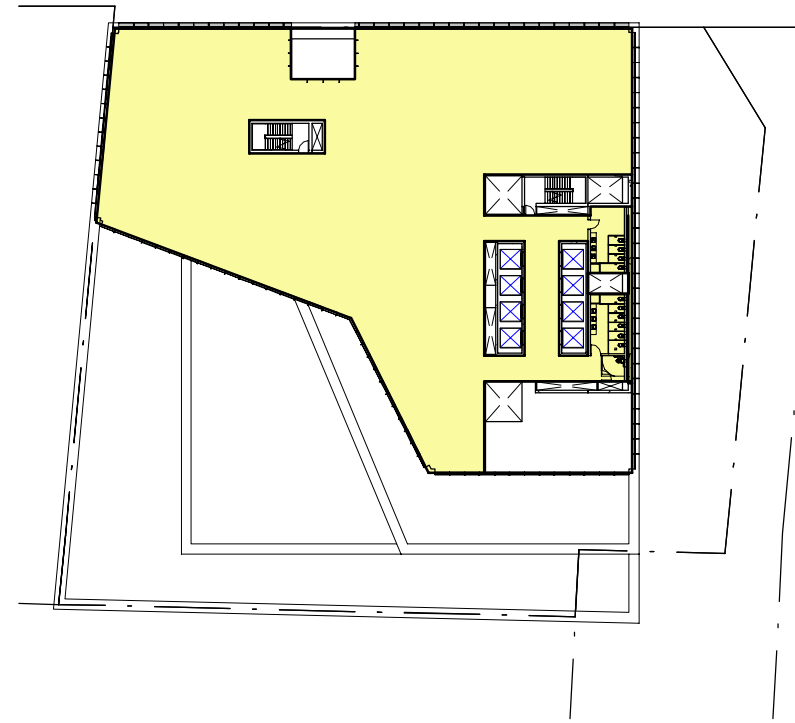


GFA - LEVEL 15

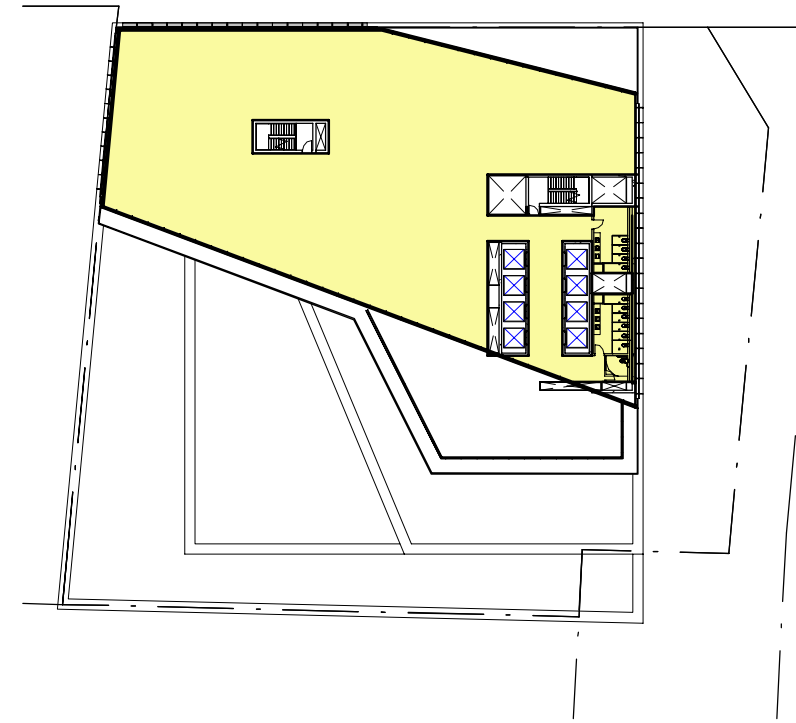

GFA - LEVEL 16

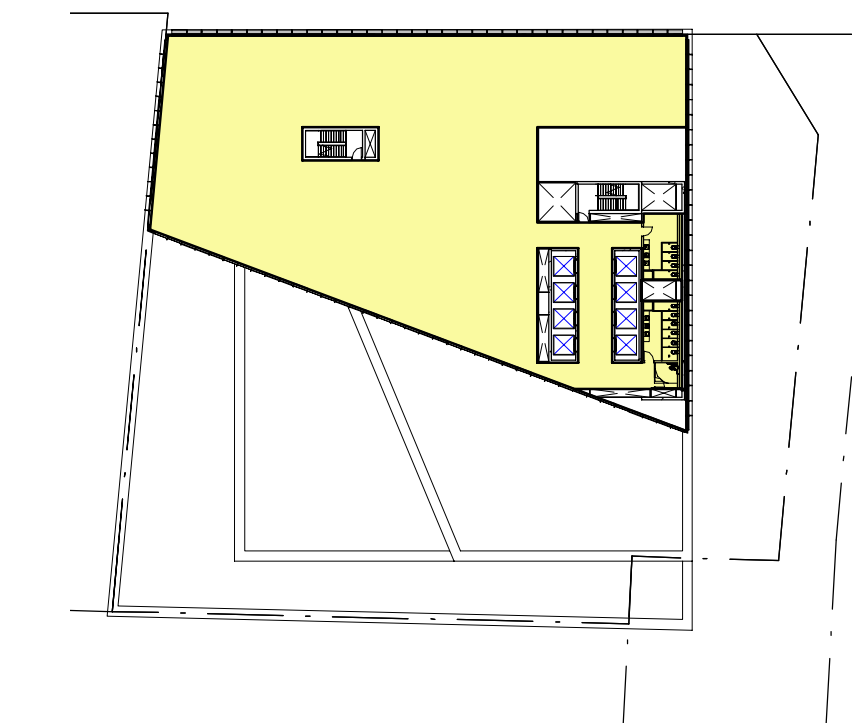

GFA - LEVEL 17

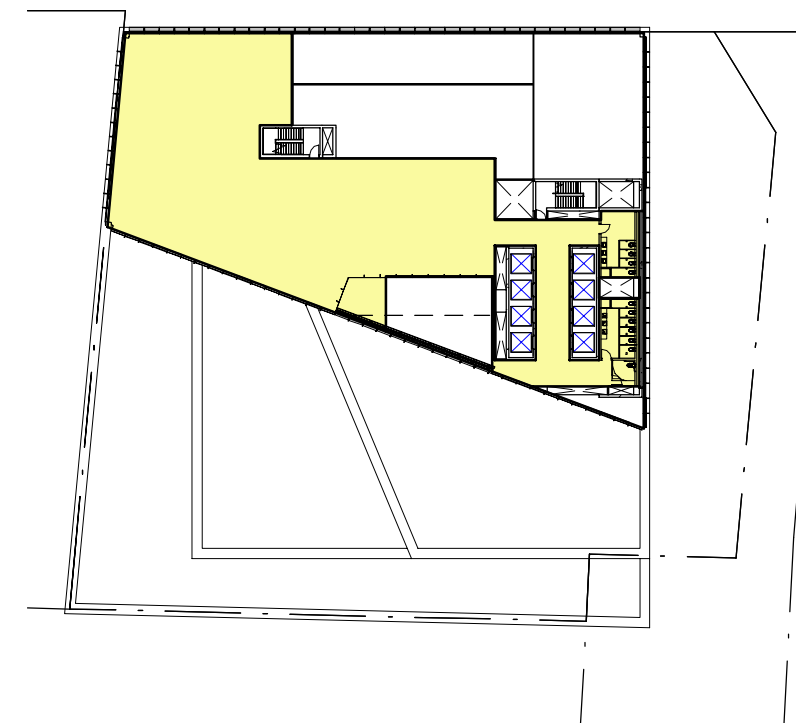

GFA - LEVEL 18

COUNCIL GFA AREA SCHEDULE	
LEVEL	AREA
BASEMENT 1	115 m ²
GROUND LEVEL	1841 m ²
LEVEL 1	2499 m ²
LEVEL 2	2544 m ²
LEVEL 3	1391 m ²
LEVEL 4	1910 m ²
LEVEL 5	1872 m ²
LEVEL 6	1916 m ²
LEVEL 7	1172 m ²
LEVEL 8	1378 m ²
LEVEL 9	1370 m ²
LEVEL 10	1331 m ²
LEVEL 11	1381 m ²
LEVEL 12	1381 m ²
LEVEL 13	1008 m ²
LEVEL 14	1491 m ²
LEVEL 15	1424 m ²
LEVEL 16	1172 m ²
LEVEL 17	1261 m ²
LEVEL 18	811 m ²
Grand total	29266 m ²

REV. DETAILS
1 ISSUED FOR PLANNING PROPOSAL

DATE
13.12.2018


CLIENT
WESTERN SYDNEY UNIVERSITY
Locked Bag 1797, Penrith NSW 2751
T +61 2 9852 5222

GENERAL NOTES
THE CONTRACTOR MUST VERIFY ALL DIMENSIONS ON SITE BEFORE COMMENCING ANY WORK OR MAKING OF ANY SHOP DRAWINGS. FIGURED DIMENSIONS MUST BE USED IN PREFERENCE TO SCALED DIMENSIONS. ALL SCALED DIMENSIONS MUST BE VERIFIED ON SITE. THIS DRAWING IS COPYRIGHT AND REMAINS THE PROPERTY OF THE ARCHITECT.

Level 3, 246 Bourke Street
Melbourne Victoria
Australia 3000
T +61 3 9600 2818
F +61 3 9600 2819
lyons@lyonsarch.com.au
www.lyonsarch.com.au
Lyons

PROJECT
BANKSTOWN CITY CAMPUS DEVELOPMENT
74 RICKARD RD.
BANKSTOWN NSW 2200
DRAWING TITLE
AREA PLANS - GFA (BANKSTOWN LEP 2015)

PLANNING PROPOSAL
NOT FOR CONSTRUCTION
SCALE
1 : 750 @A1
JOB No. DRAWN CHECKED
UW04 JC/RH DJ
DATE
21.09.2018
DRAWING No.
PP0201
REVISION
1

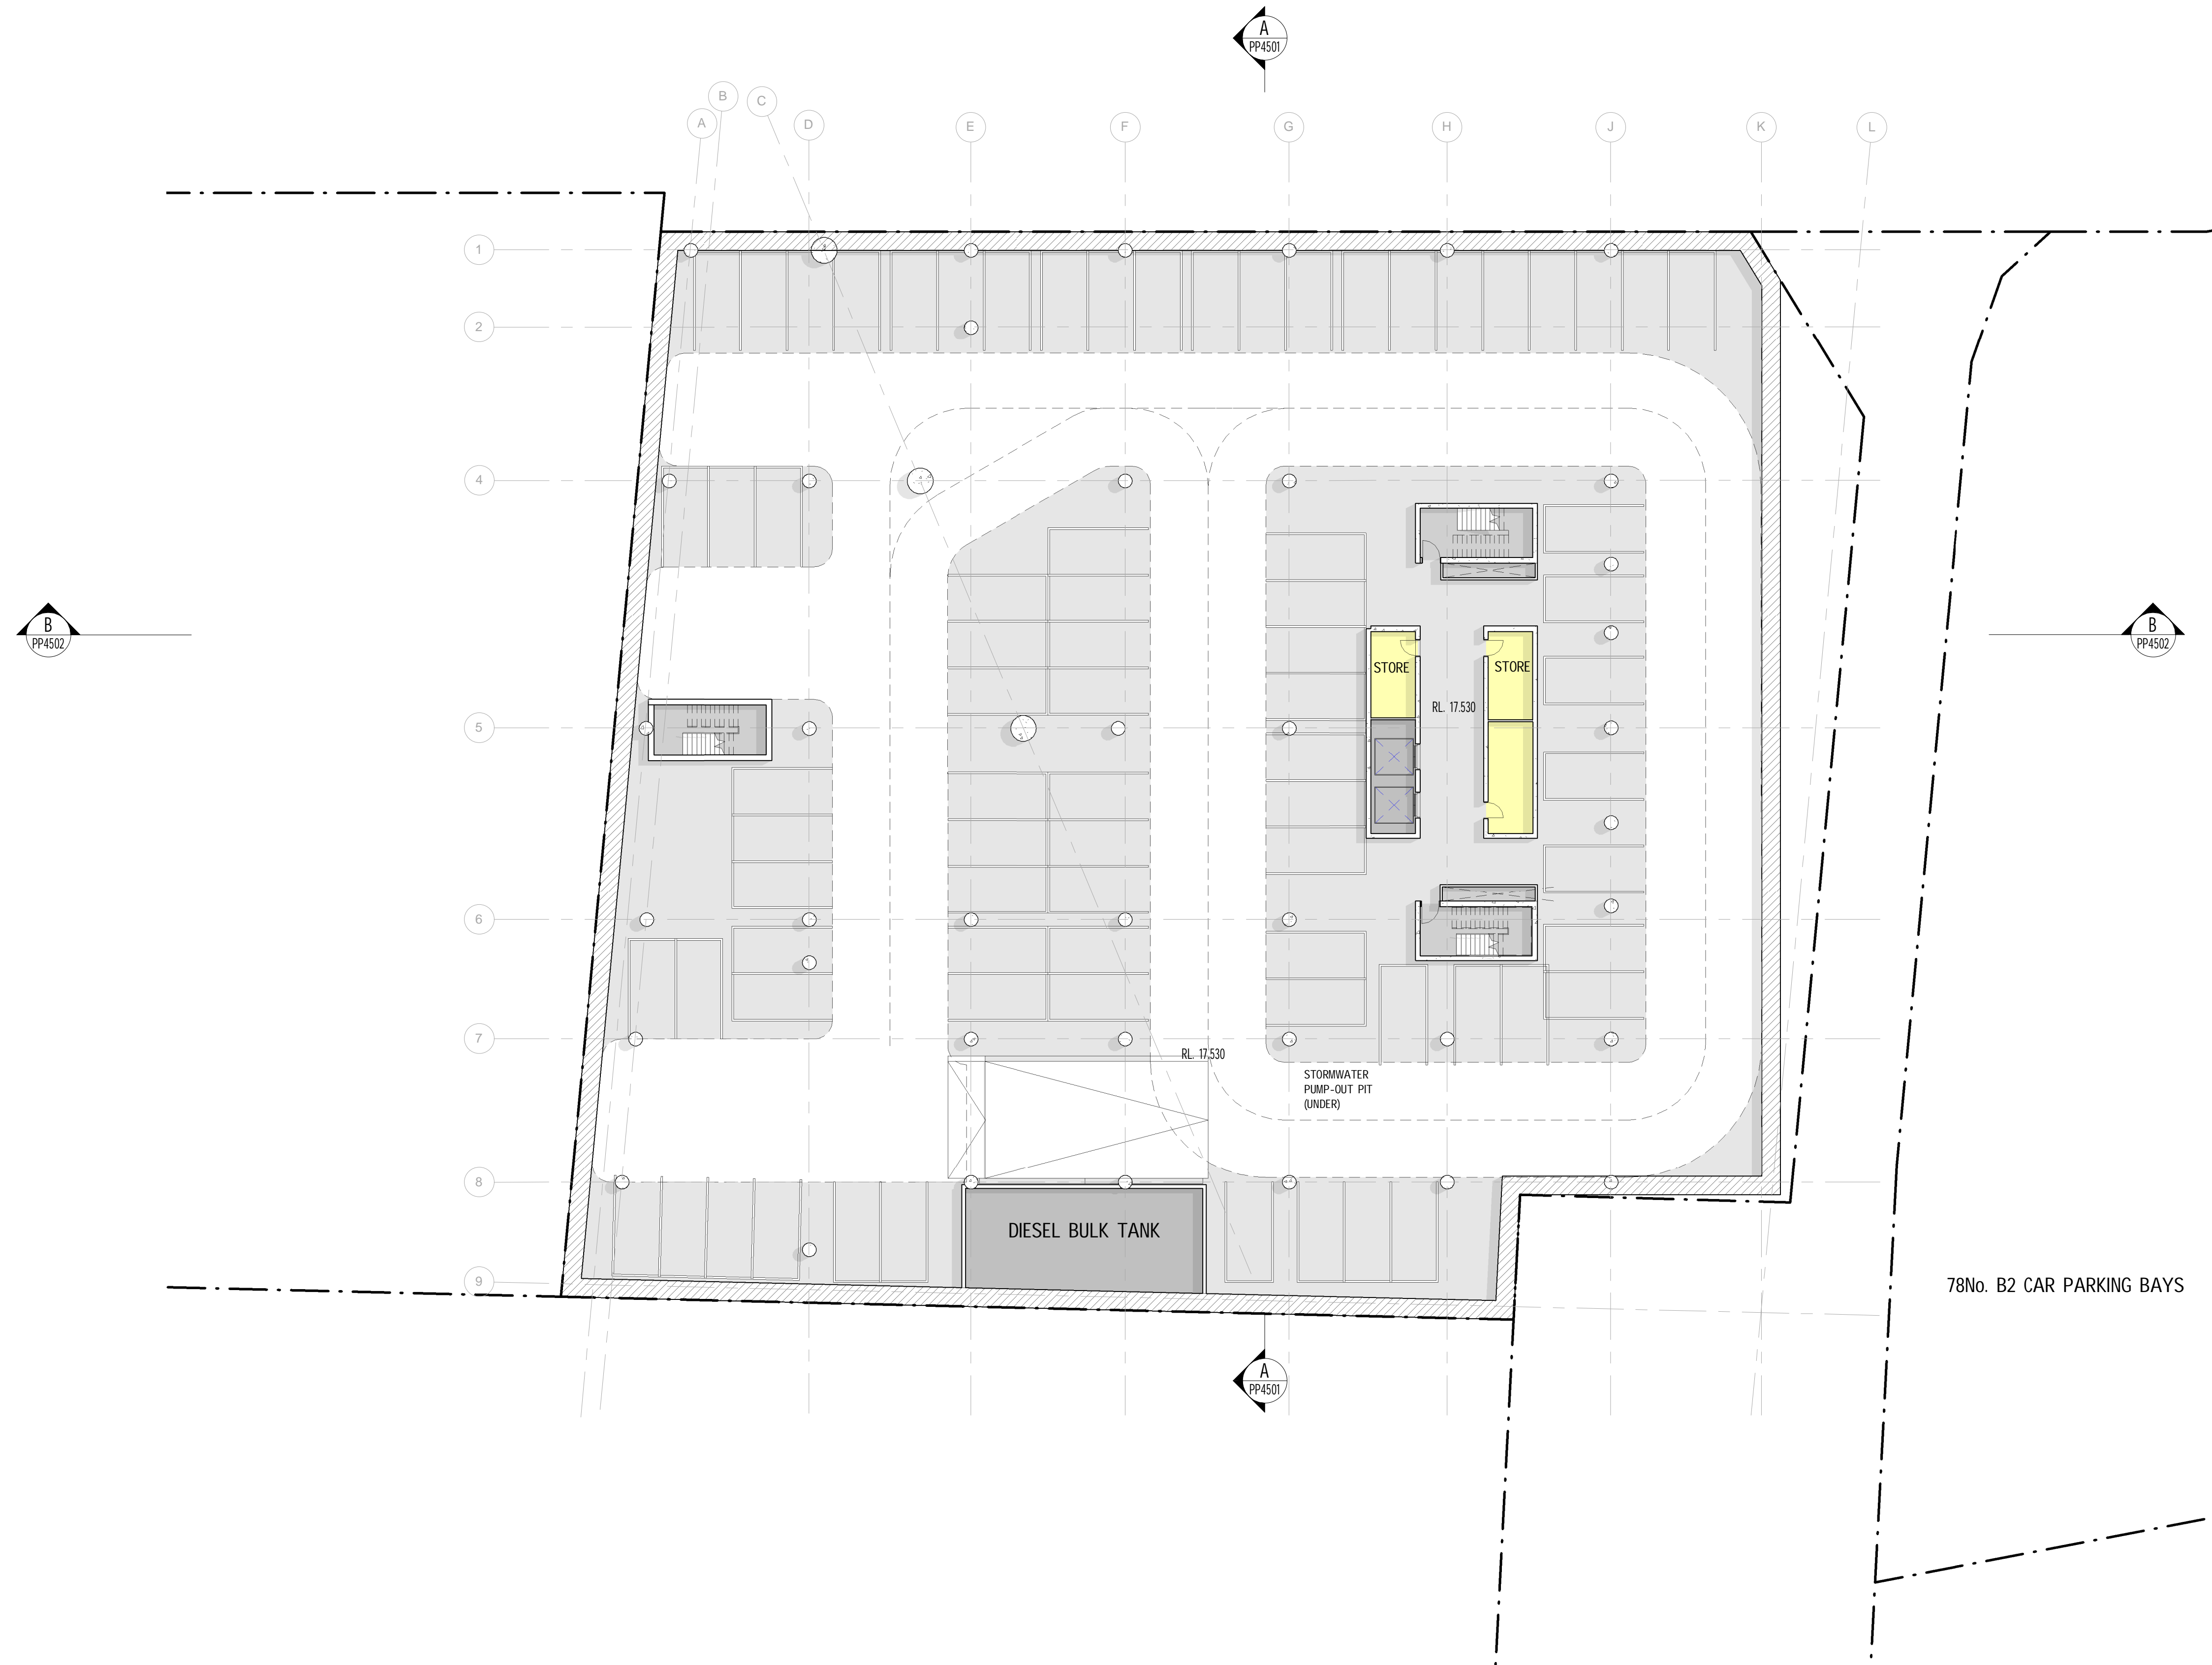

REV. DETAILS
1 ISSUED FOR PLANNING PROPOSAL

DATE
13.12.2018

CLIENT
WESTERN SYDNEY UNIVERSITY

Locked Bag 1797, Penrith NSW 2751
T +61 2 9852 5222

GENERAL NOTES

THE CONTRACTOR MUST VERIFY ALL DIMENSIONS ON SITE BEFORE COMMENCING ANY WORK OR MAKING OF ANY SHOP DRAWINGS. FIGURED DIMENSIONS MUST BE USED IN PREFERENCE TO SCALED DIMENSIONS. ALL SCALED DIMENSIONS MUST BE VERIFIED ON SITE. THIS DRAWING IS COPYRIGHT AND REMAINS THE PROPERTY OF THE ARCHITECT.

Level 3, 246 Bourke Street
Melbourne Victoria
Australia 3000
T +61 3 9600 2818
F +61 3 9600 2819
lyons@lyonsarch.com.au
www.lyonsarch.com.au

Lyons

PROJECT
BANKSTOWN CITY CAMPUS DEVELOPMENT

74 RICKARD RD.
BANKSTOWN NSW 2200

DRAWING TITLE
PLAN - BASEMENT 2


PLANNING PROPOSAL
NOT FOR CONSTRUCTION

NORTH

SCALE
1 : 200 @ A1

JOB No. DRAWN CHECKED DATE
UW04 JC/RH DJ 21.09.2018

DRAWING No. REVISION
PP3001 **1**

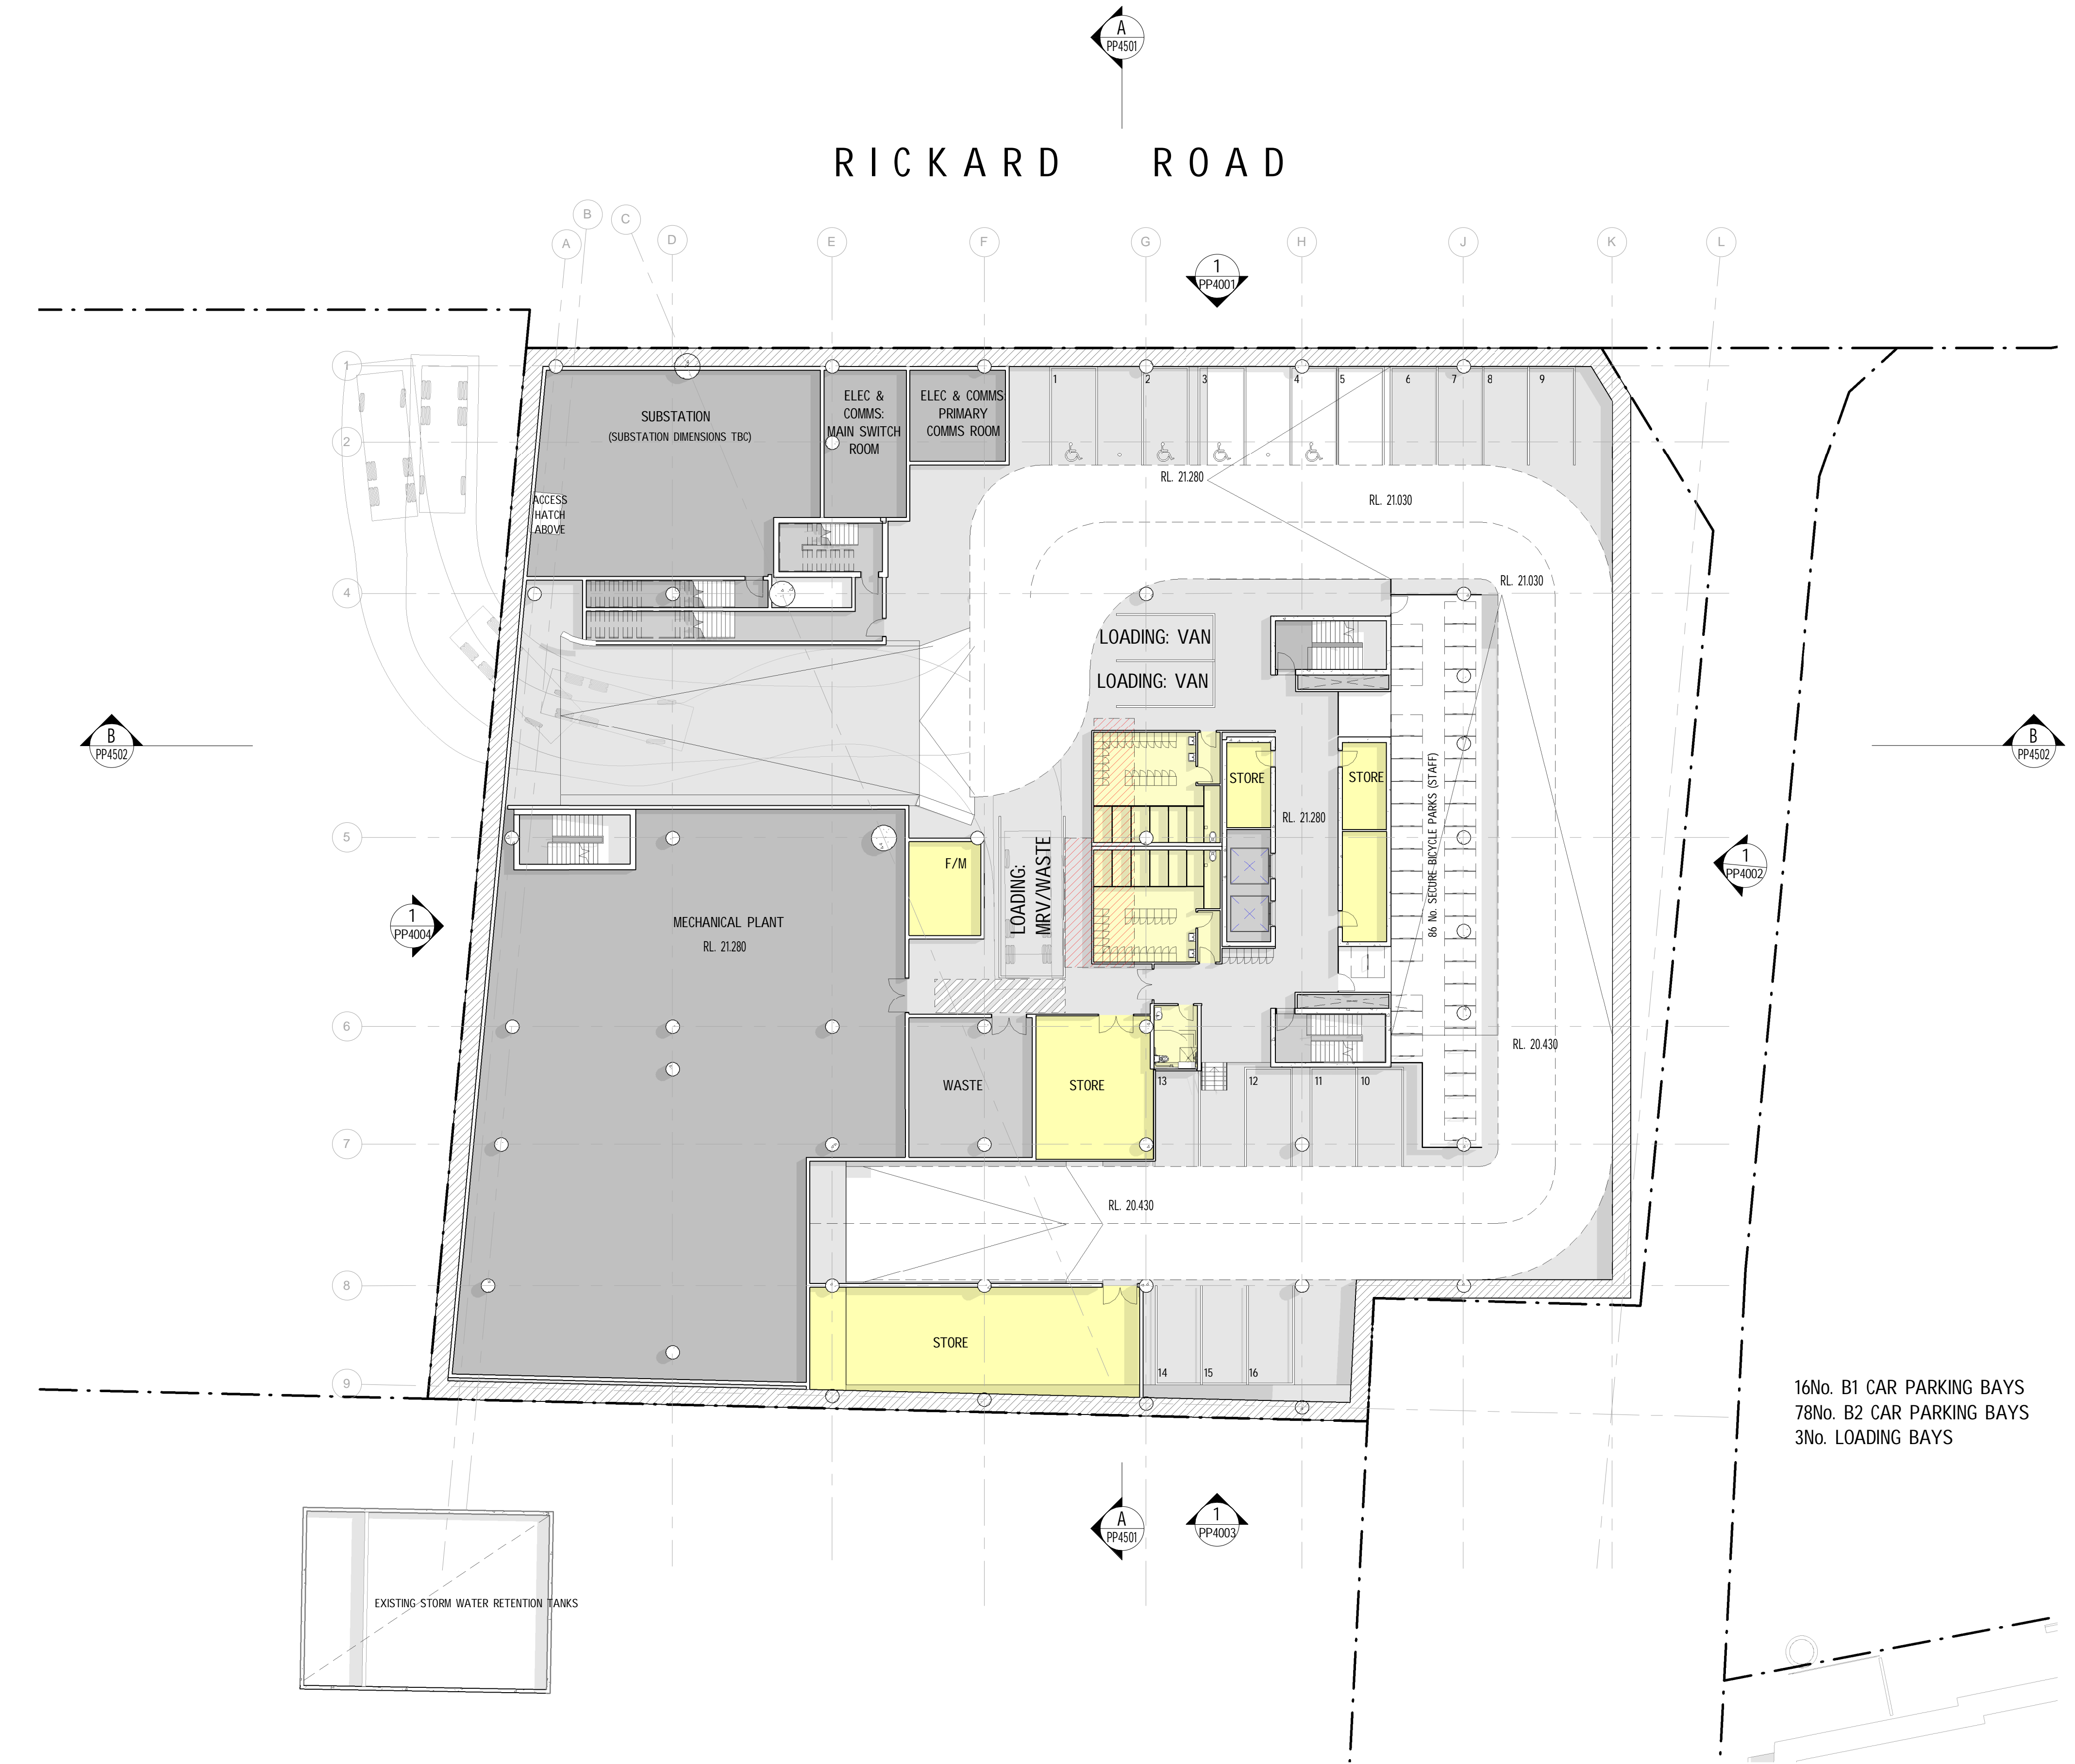

REV. DETAILS
1 ISSUED FOR PLANNING PROPOSAL

DATE
13.12.2018

CLIENT
WESTERN SYDNEY UNIVERSITY

Locked Bag 1797, Penrith NSW 2751
T +61 2 9852 5222

GENERAL NOTES

THE CONTRACTOR MUST VERIFY ALL DIMENSIONS ON SITE BEFORE COMMENCING ANY WORK OR MAKING OF ANY SHOP DRAWINGS. FIGURED DIMENSIONS MUST BE USED IN PREFERENCE TO SCALED DIMENSIONS. ALL SCALED DIMENSIONS MUST BE VERIFIED ON SITE. THIS DRAWING IS COPYRIGHT AND REMAINS THE PROPERTY OF THE ARCHITECT.

Level 3, 246 Bourke Street
Melbourne Victoria
Australia 3000
T +61 3 9600 2818
F +61 3 9600 2819
lyons@lyonsarch.com.au
www.lyonsarch.com.au

Lyons

PROJECT
BANKSTOWN CITY CAMPUS DEVELOPMENT

74 RICKARD RD.
BANKSTOWN NSW 2200

DRAWING TITLE
PLAN - BASEMENT 1

PLANNING PROPOSAL
NOT FOR CONSTRUCTION


SCALE
1 : 200 @ A1

DRAWING No. DATE
UW04 JC/RH DJ 21.09.2018

DRAWING No. REVISION
PP3002 **1**



RICKARD ROAD

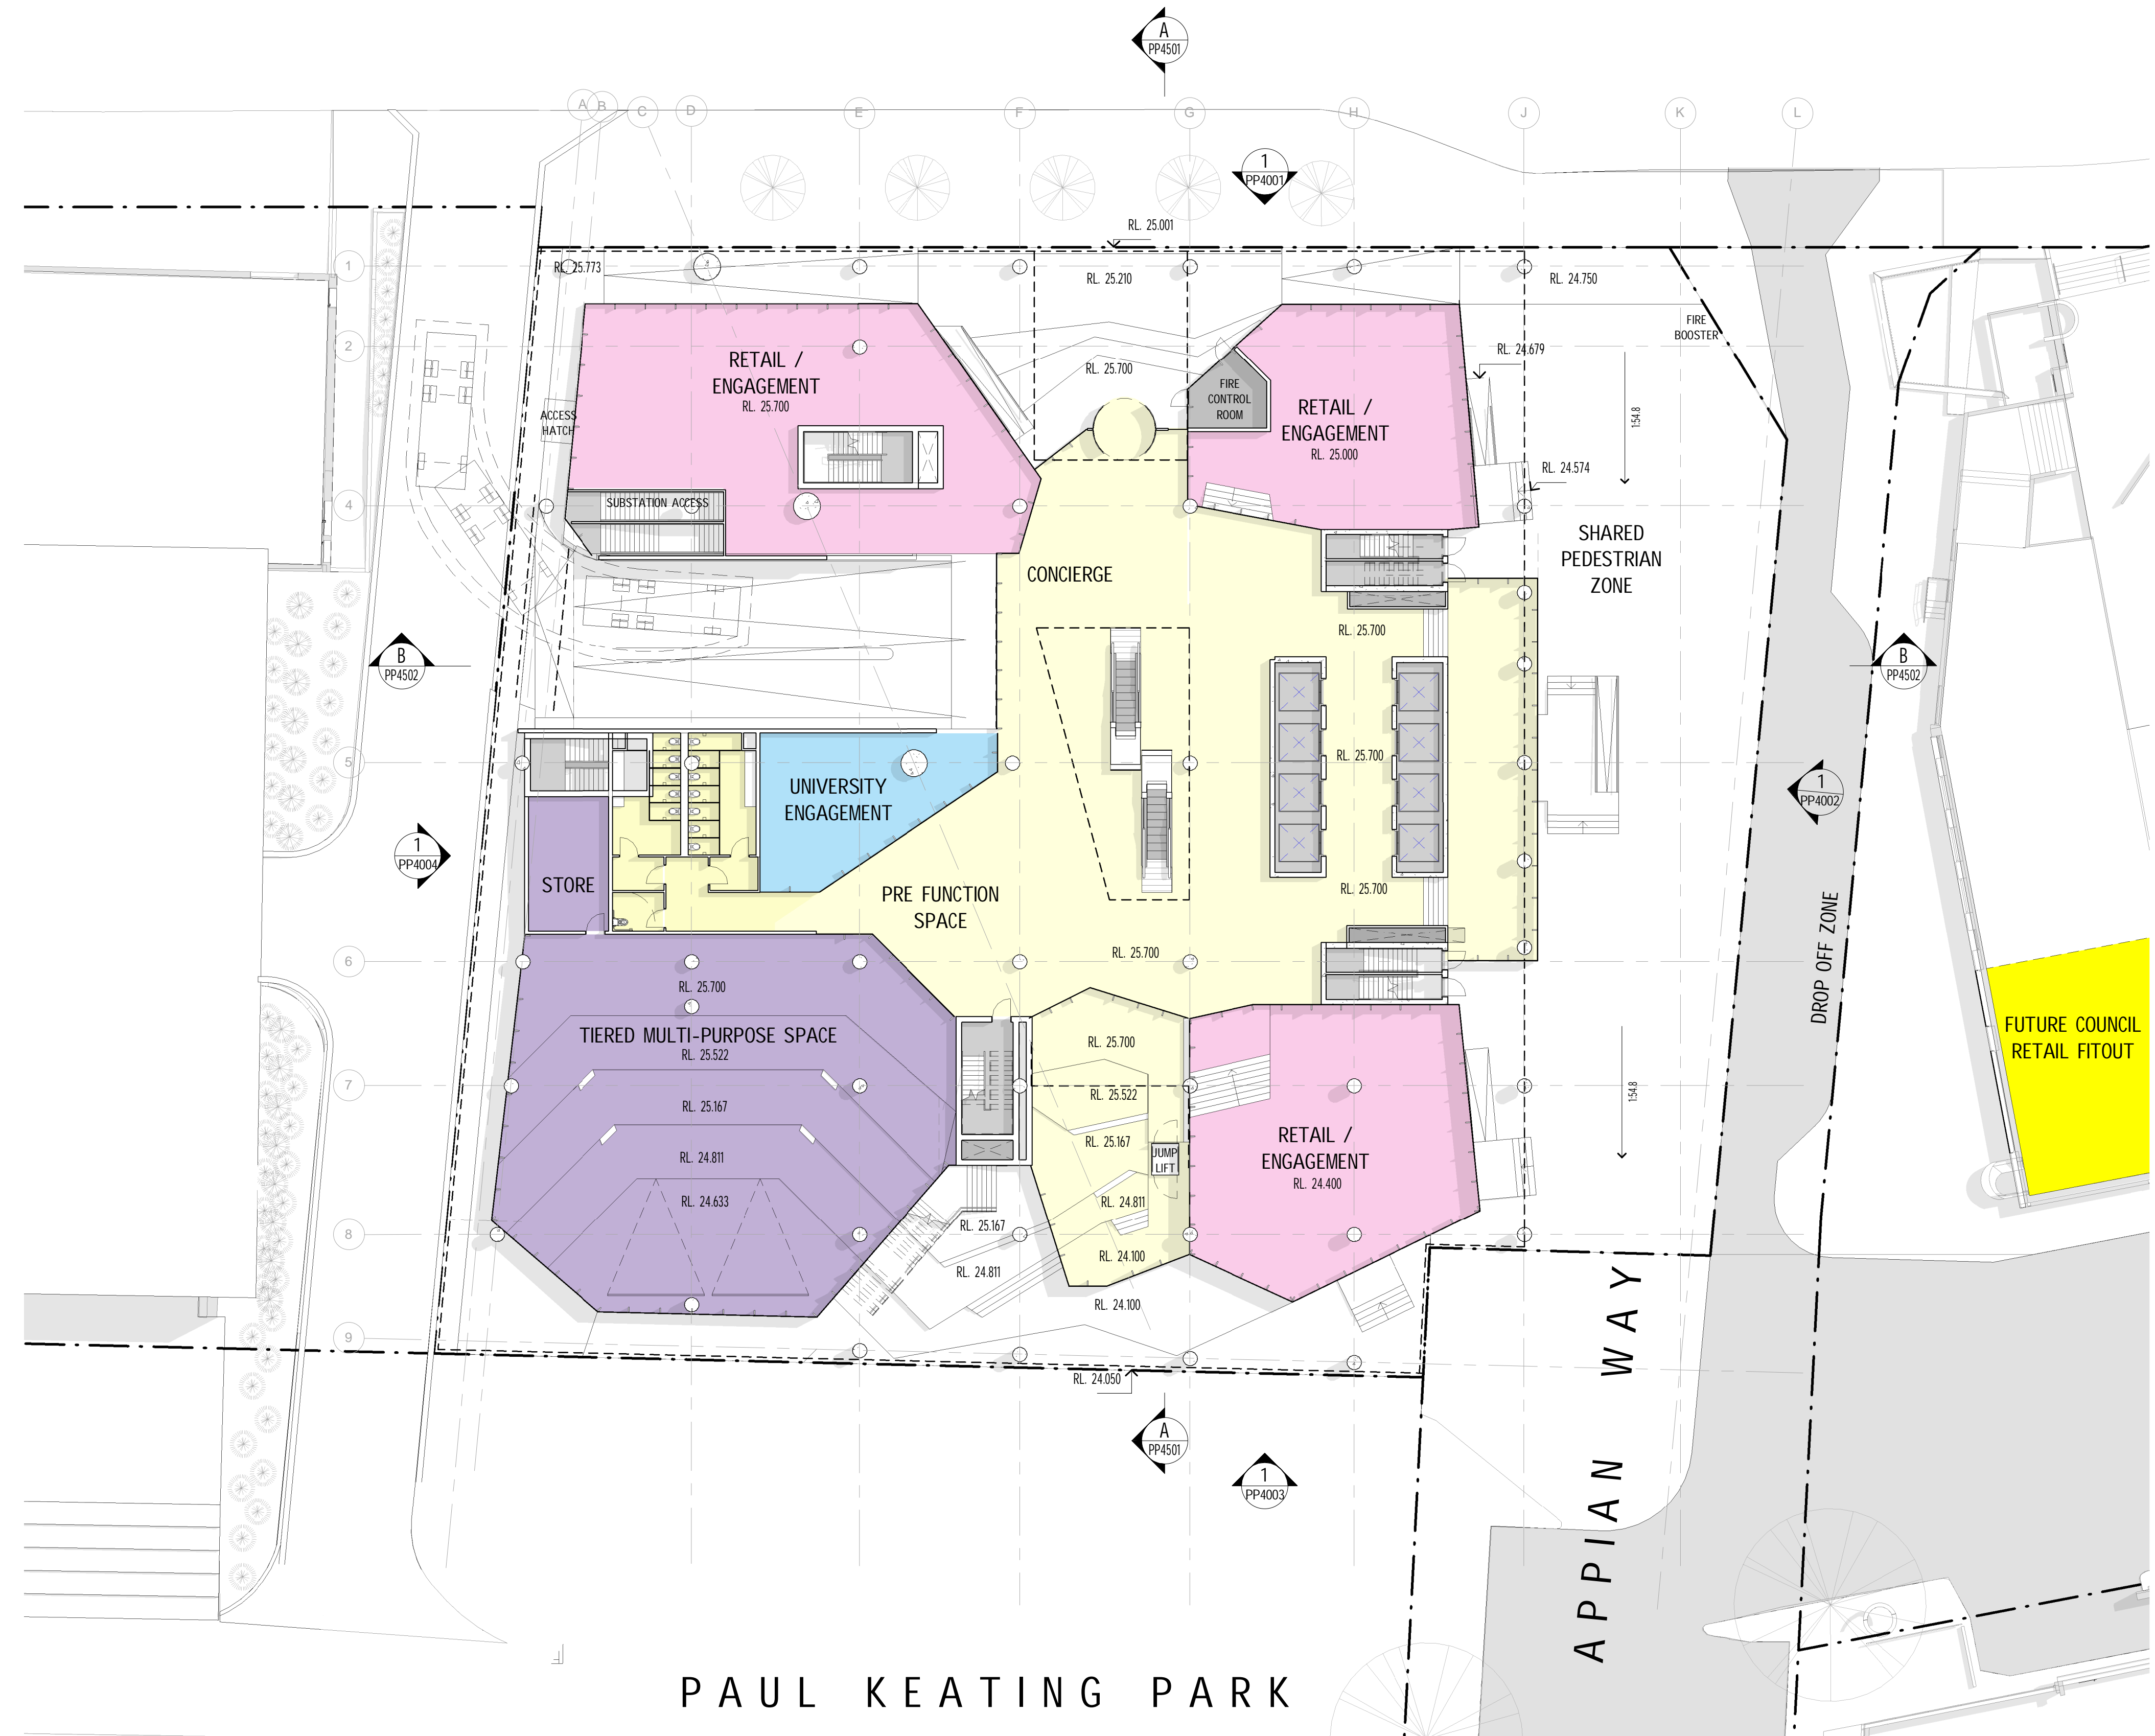

PAUL KEATING PARK

REV. DETAILS
1 ISSUED FOR PLANNING PROPOSAL

DATE
13.12.2018

CLIENT
WESTERN SYDNEY UNIVERSITY

Locked Bag 1797, Penrith NSW 2751
T +61 2 9852 5222

GENERAL NOTES

THE CONTRACTOR MUST VERIFY ALL DIMENSIONS ON SITE BEFORE COMMENCING ANY WORK OR MAKING OF ANY SHOP DRAWINGS. FIGURED DIMENSIONS MUST BE USED IN PREFERENCE TO SCALED DIMENSIONS. ALL SCALED DIMENSIONS MUST BE VERIFIED ON SITE. THIS DRAWING IS COPYRIGHT AND REMAINS THE PROPERTY OF THE ARCHITECT.

Level 3, 246 Bourke Street
Melbourne Victoria
Australia 3000
T +61 3 9600 2818
F +61 3 9600 2819
lyons@lyonsarch.com.au
www.lyonsarch.com.au

Lyons

PROJECT
BANKSTOWN CITY CAMPUS DEVELOPMENT

74 RICKARD RD.
BANKSTOWN NSW 2200

DRAWING TITLE
PLAN - GROUND LEVEL

PLANNING PROPOSAL
NOT FOR CONSTRUCTION

JOB No. DRAWN CHECKED
UW/04 JC/RH DJ


DRAWING No.
PP3003

NORTH
SCALE
1 : 200 @A1

DATE
21.09.2018

REVISION
1

RICKARD ROAD

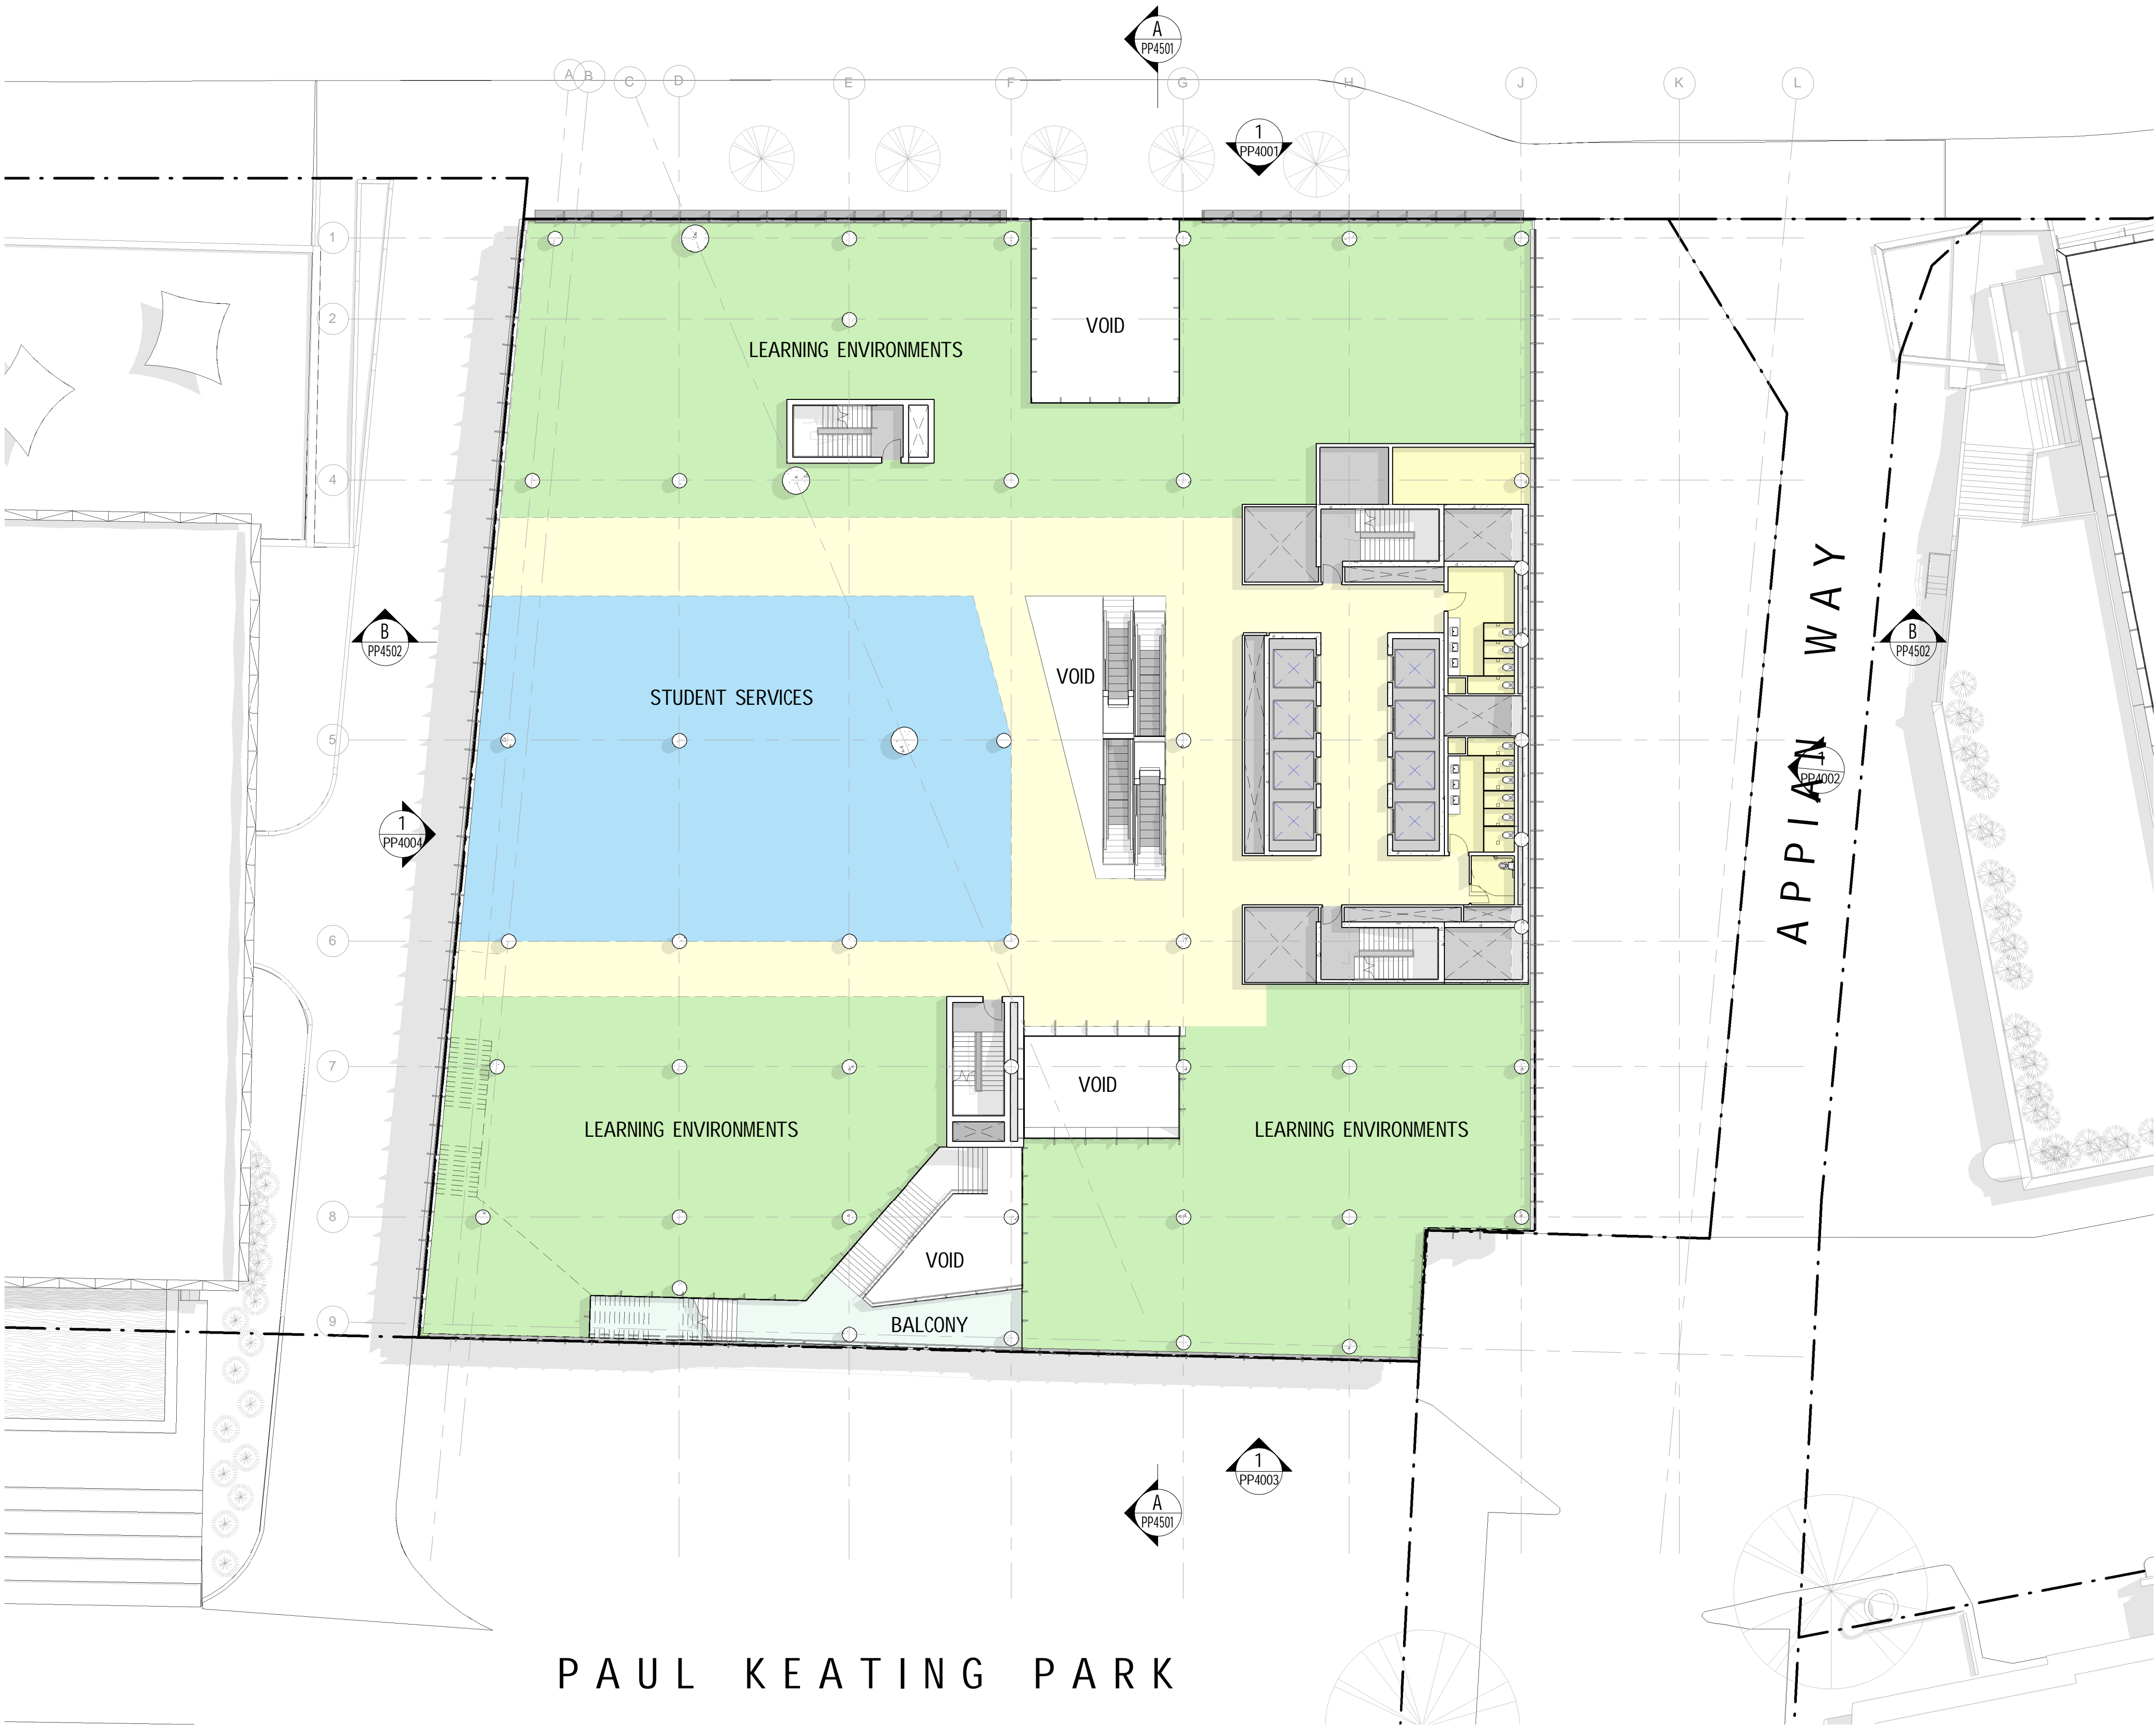

PAUL KEATING PARK

REV. DETAILS
1 ISSUED FOR PLANNING PROPOSAL

DATE
13.12.2018

CLIENT



**WESTERN SYDNEY
UNIVERSITY**

Locked Bag 1797, Penrith NSW 2751
T +61 2 9852 5222

GENERAL NOTES

THE CONTRACTOR MUST VERIFY ALL DIMENSIONS ON SITE BEFORE COMMENCING ANY WORK.
OR MAKING OF ANY SHOP DRAWINGS. FIGURED DIMENSIONS MUST BE USED IN PREFERENCE TO
SCALED DIMENSIONS. ALL SCALED DIMENSIONS MUST BE VERIFIED ON SITE. THIS DRAWING IS
COPYRIGHT AND REMAINS THE PROPERTY OF THE ARCHITECT.

Level 3, 246 Bourke Street
Melbourne Victoria
Australia 3000
T +61 3 9600 2818
F +61 3 9600 2819
lyons@lyonsarch.com.au
www.lyonsarch.com.au

Lyons

PROJECT
**BANKSTOWN CITY CAMPUS
DEVELOPMENT**

74 RICKARD RD.
BANKSTOWN NSW 2200

DRAWING TITLE
PLAN - LEVEL 1

PLANNING PROPOSAL
NOT FOR CONSTRUCTION


NORTH



SCALE
1 : 200 @A1

JOB No. DRAWN CHECKED DATE
UW04 JC/RH DJ 21.09.2018

DRAWING No. REVISION
PP3004 **1**

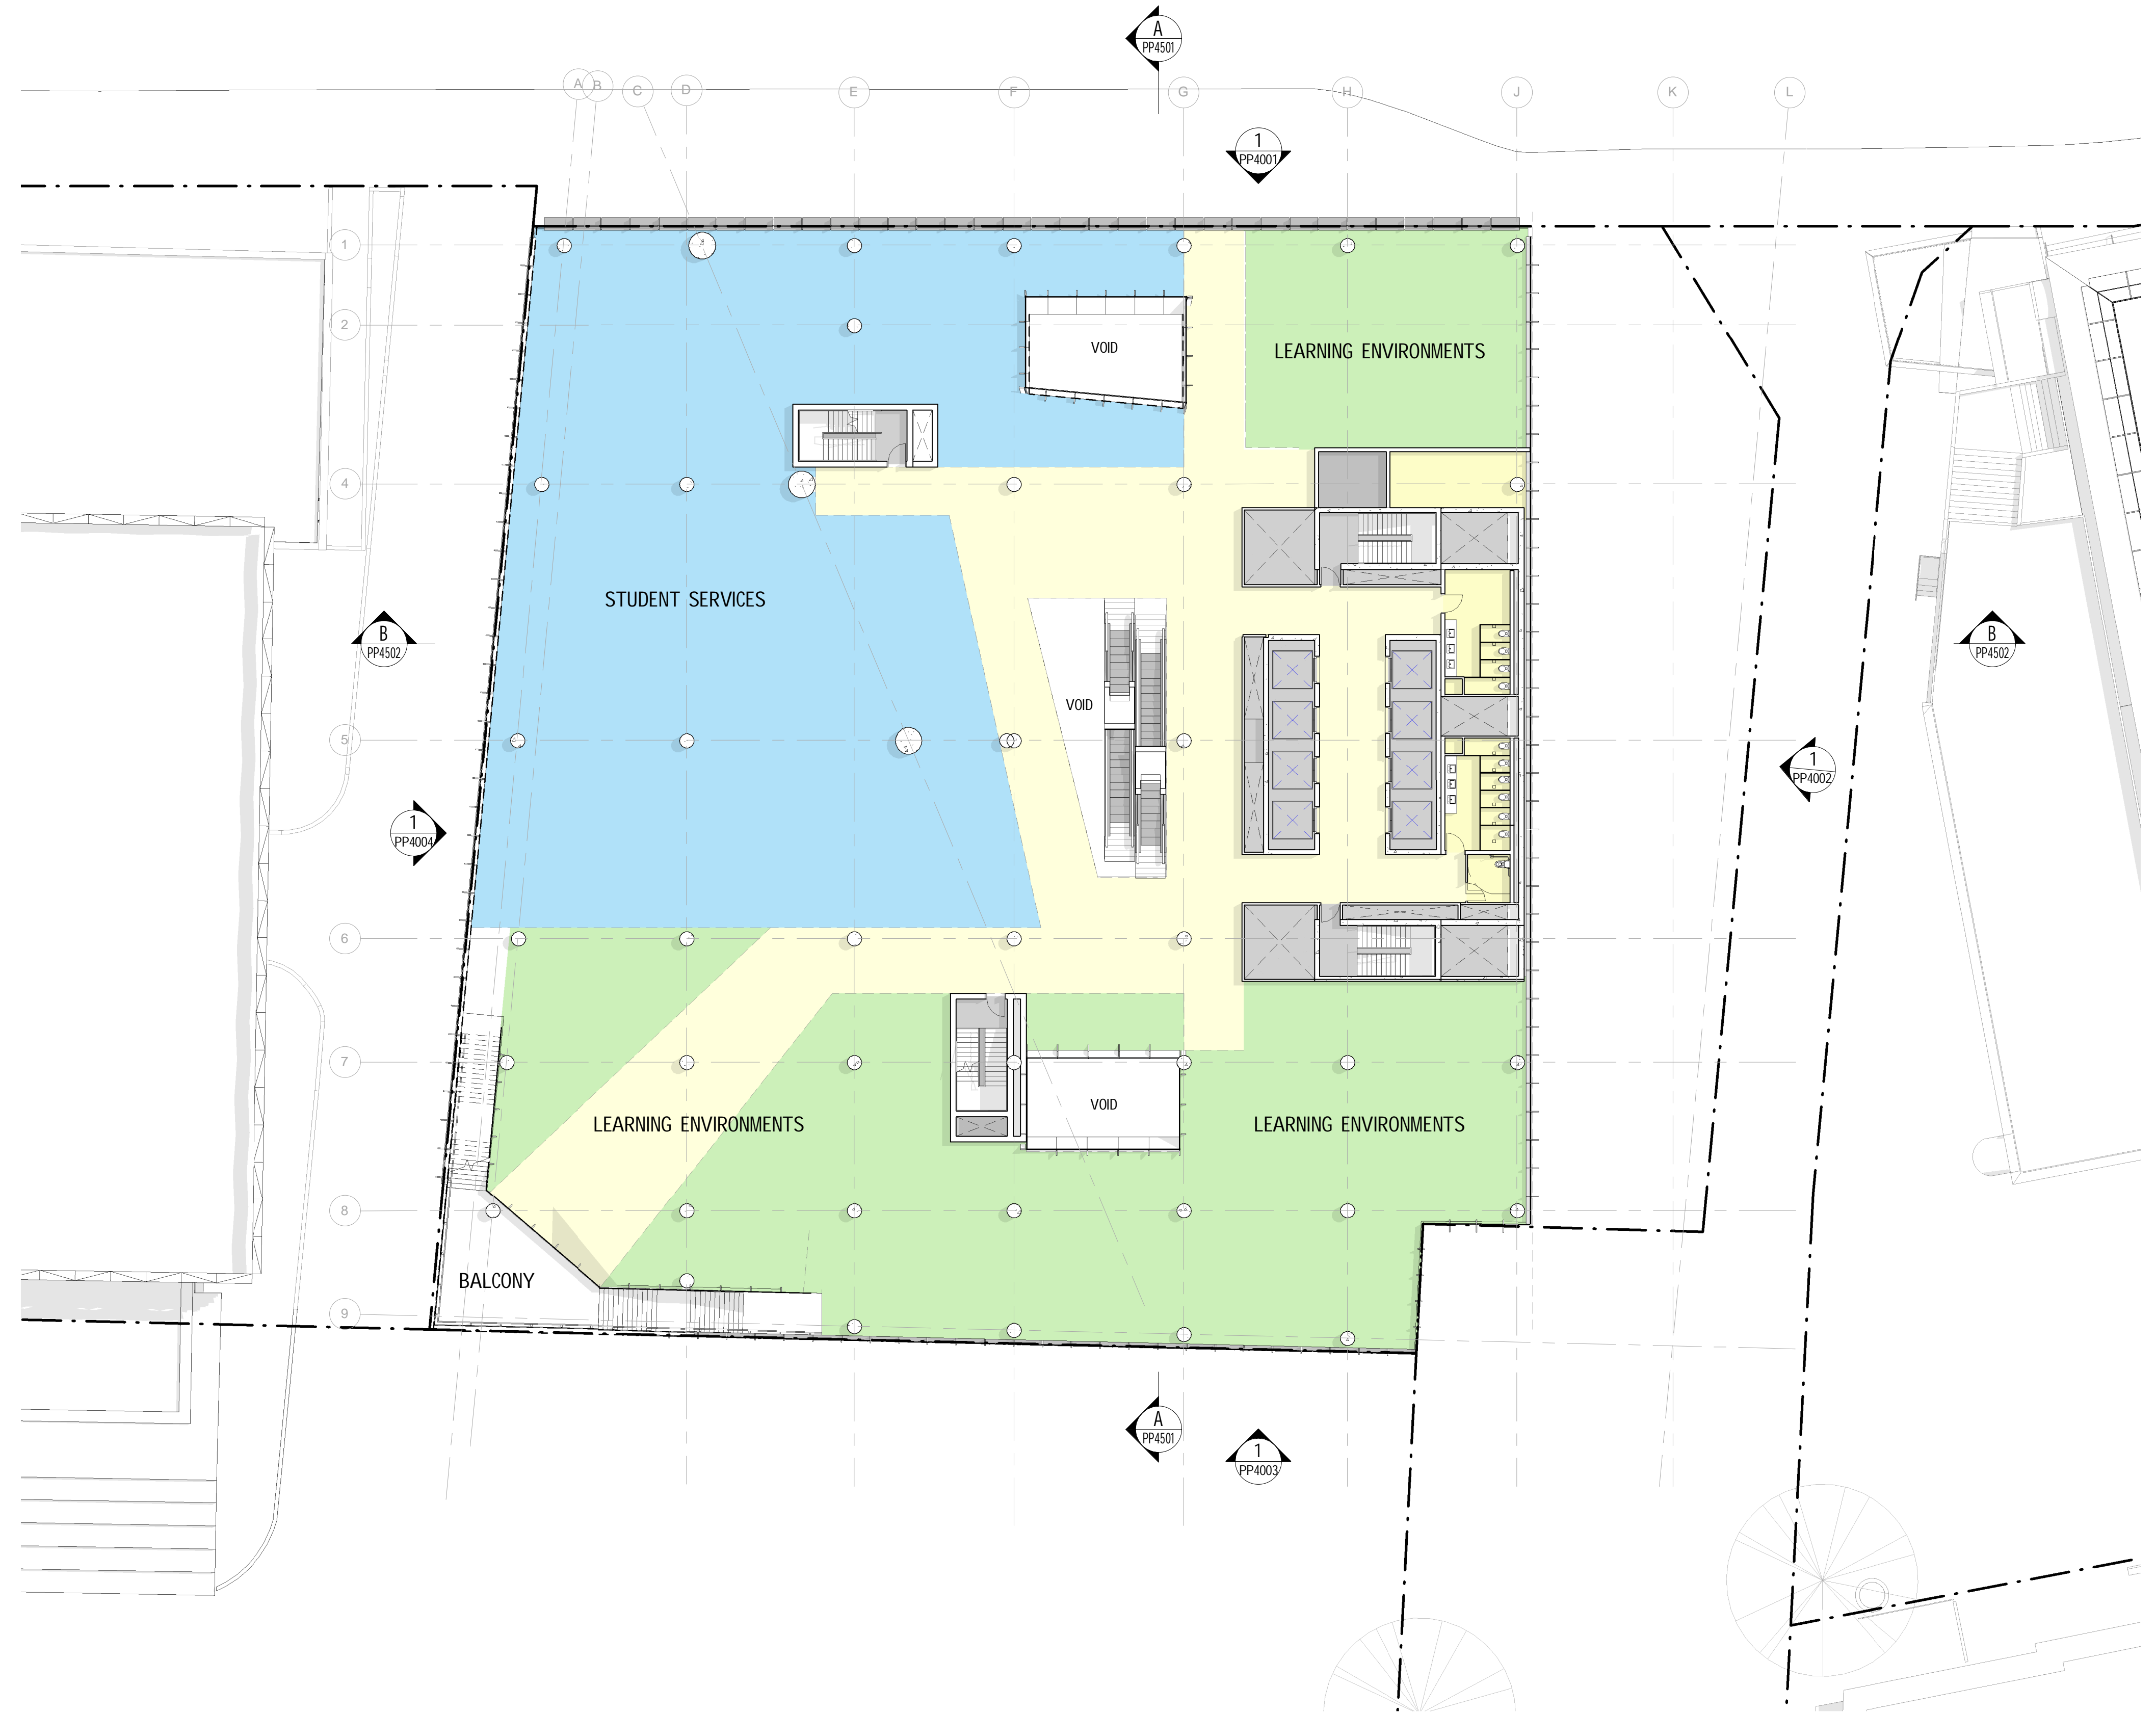

REV. DETAILS
1 ISSUED FOR PLANNING PROPOSAL

DATE
13.12.2018

CLIENT
WESTERN SYDNEY UNIVERSITY

Locked Bag 1797, Penrith NSW 2751
T +61 2 9852 5222

GENERAL NOTES

THE CONTRACTOR MUST VERIFY ALL DIMENSIONS ON SITE BEFORE COMMENCING ANY WORK OR MAKING OF ANY SHOP DRAWINGS. FIGURED DIMENSIONS MUST BE USED IN PREFERENCE TO SCALED DIMENSIONS. ALL SCALED DIMENSIONS MUST BE VERIFIED ON SITE. THIS DRAWING IS COPYRIGHT AND REMAINS THE PROPERTY OF THE ARCHITECT.

Level 3, 246 Bourke Street
Melbourne Victoria
Australia 3000
T +61 3 9600 2818
F +61 3 9600 2819
lyons@lyonsarch.com.au
www.lyonsarch.com.au

Lyons

PROJECT
BANKSTOWN CITY CAMPUS DEVELOPMENT

74 RICKARD RD.
BANKSTOWN NSW 2200

DRAWING TITLE
PLAN - LEVEL 2


PLANNING PROPOSAL
NOT FOR CONSTRUCTION

NORTH

SCALE
1 : 200 @A1

JOB No. DRAWN CHECKED
UW04 JC/RH DJ
DATE
21.09.2018

DRAWING No.
PP3005
REVISION
1

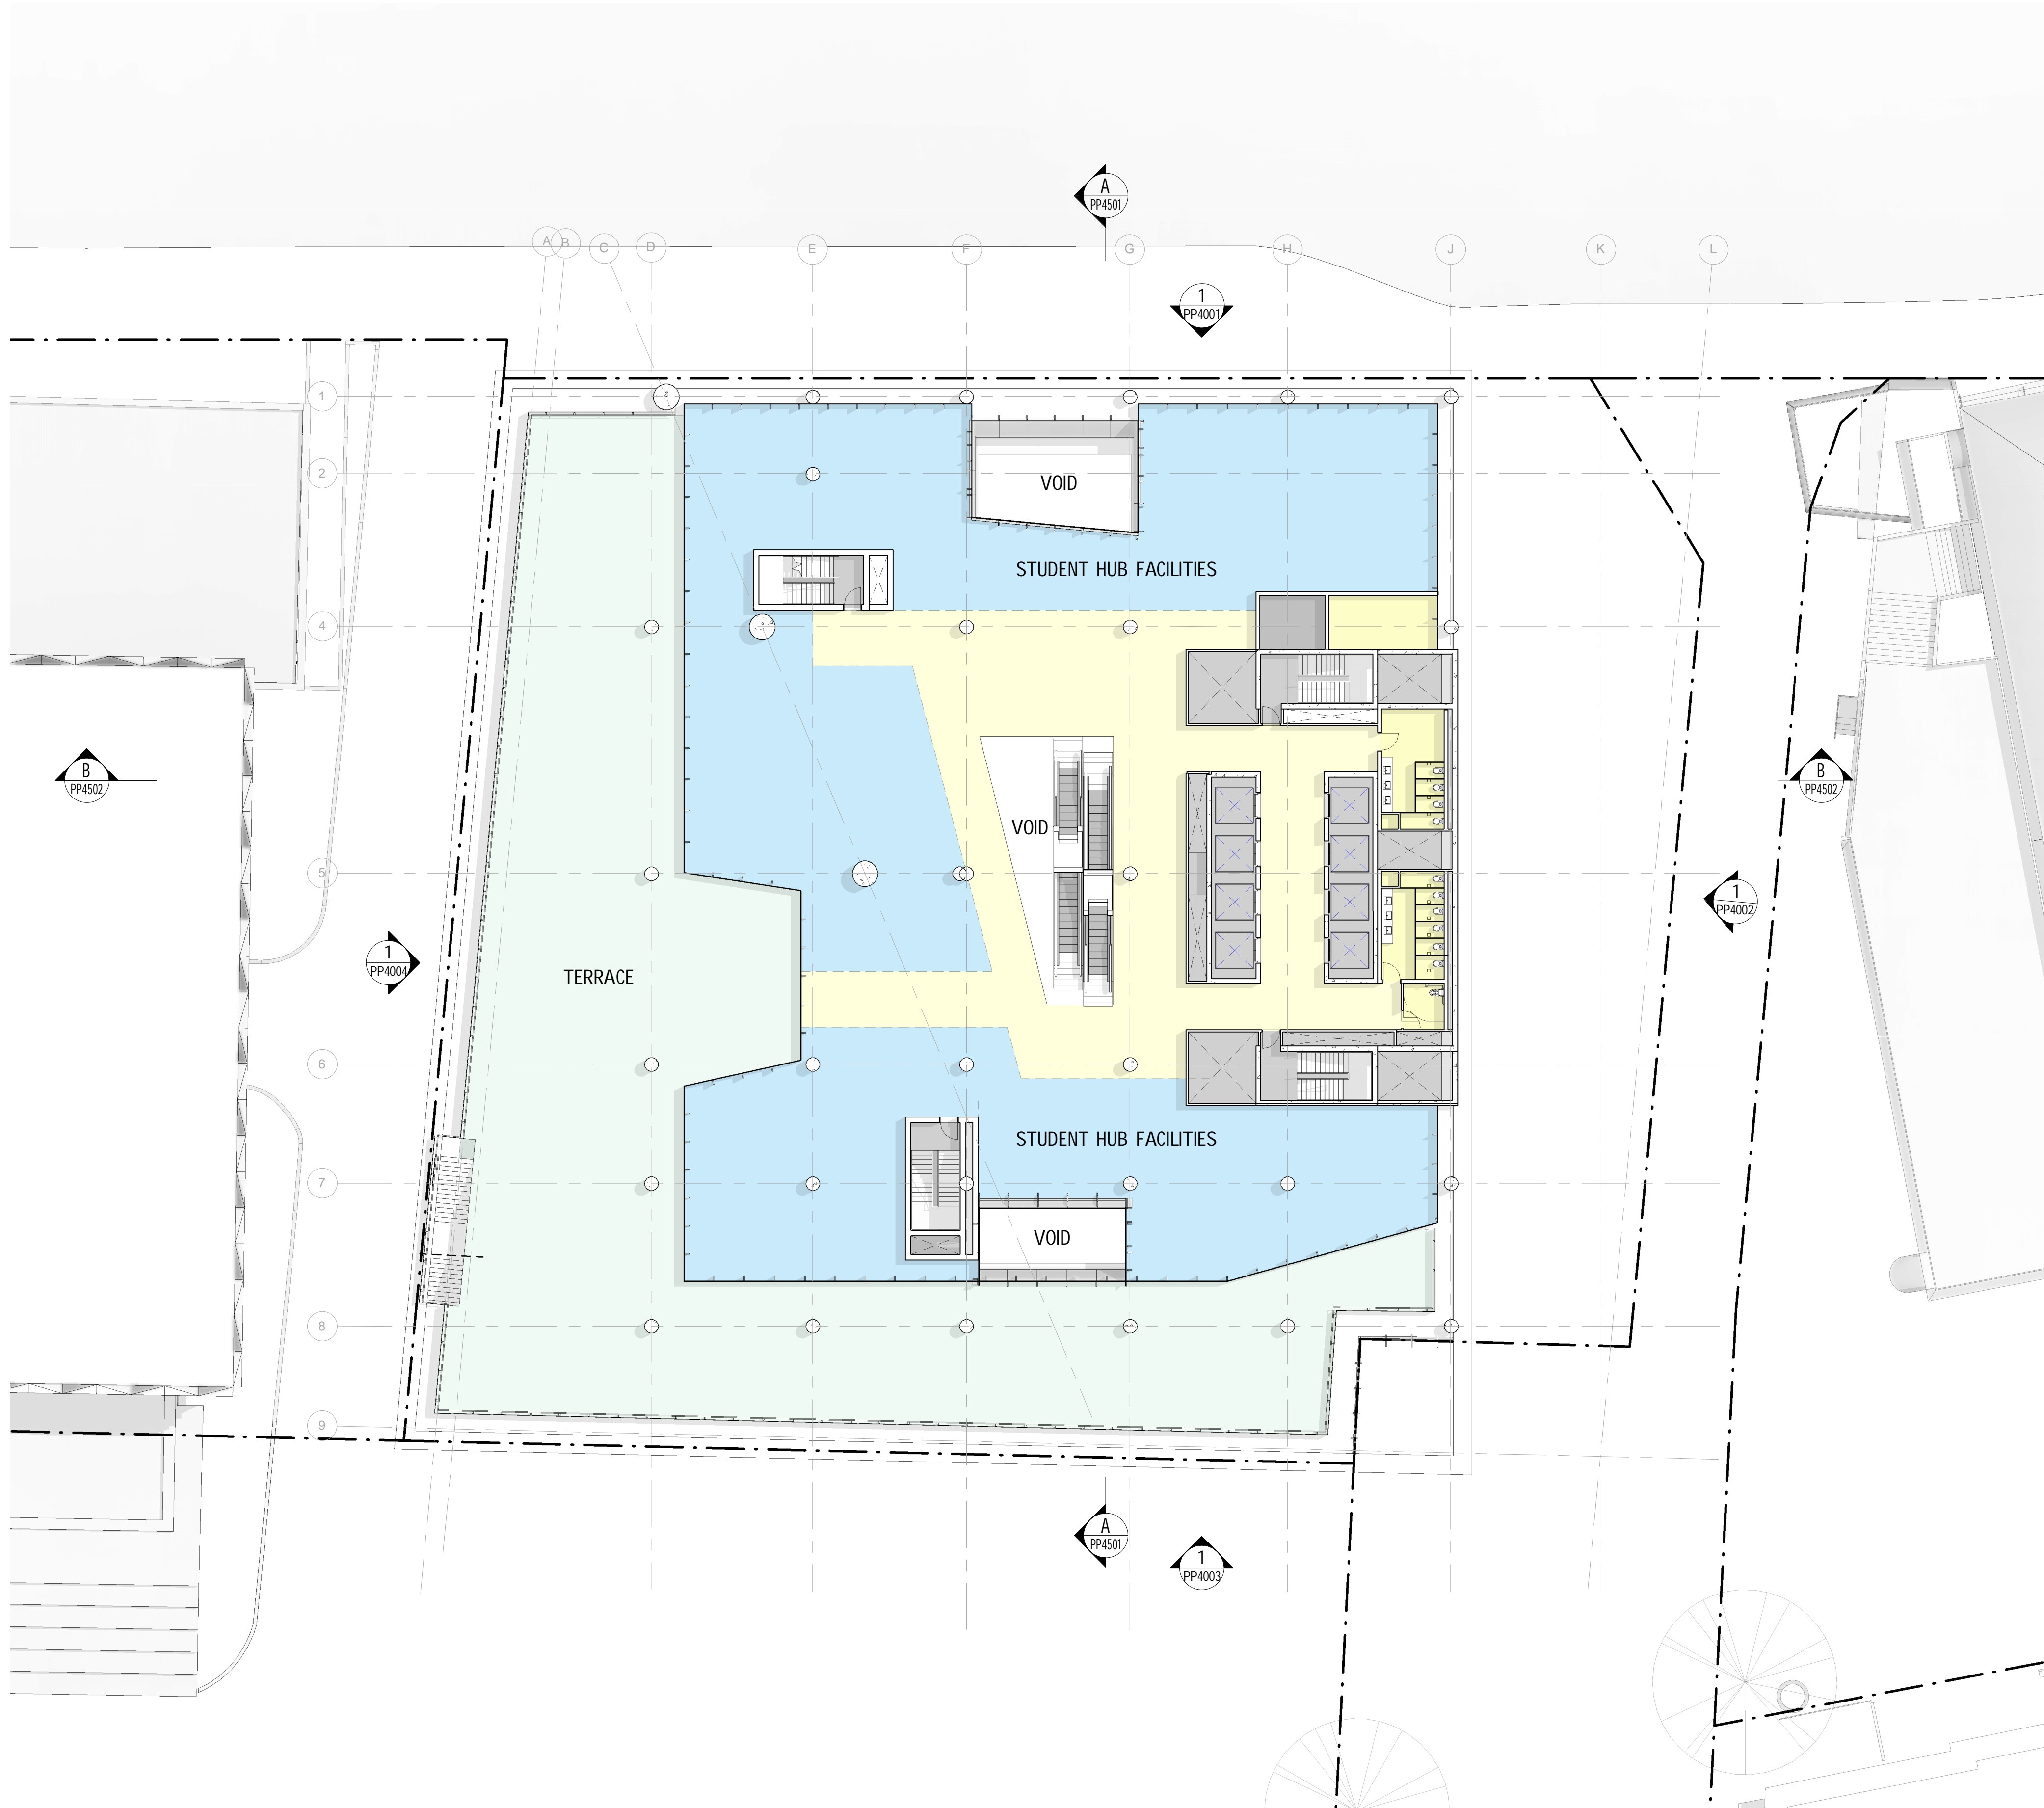

REV. DETAILS
1 ISSUED FOR PLANNING PROPOSAL

DATE
13.12.2018

CLIENT
WESTERN SYDNEY UNIVERSITY

Locked Bag 1797, Penrith NSW 2751
T +61 2 9852 5222

GENERAL NOTES
THE CONTRACTOR MUST VERIFY ALL DIMENSIONS ON SITE BEFORE COMMENCING ANY WORK OR MAKING OF ANY SHOP DRAWINGS. FIGURED DIMENSIONS MUST BE USED IN PREFERENCE TO SCALED DIMENSIONS. ALL SCALED DIMENSIONS MUST BE VERIFIED ON SITE. THIS DRAWING IS COPYRIGHT AND REMAINS THE PROPERTY OF THE ARCHITECT.

Level 3, 246 Bourke Street
Melbourne Victoria
Australia 3000
T +61 3 9600 2818
F +61 3 9600 2819
lyons@lyonsarch.com.au
www.lyonsarch.com.au

Lyons

PROJECT
BANKSTOWN CITY CAMPUS DEVELOPMENT
74 RICKARD RD.
BANKSTOWN NSW 2200
DRAWING TITLE
PLAN - LEVEL 3

PLANNING PROPOSAL
NOT FOR CONSTRUCTION

NORTH
SCALE
1 : 200 @A1
JOB No. DRAWN CHECKED DATE
UW04 JC/RH DJ 21.09.2018
DRAWING No. REVISION
PP3006 **1**



REV. DETAILS
1 ISSUED FOR PLANNING PROPOSAL

DATE
13.12.2018


CLIENT
WESTERN SYDNEY UNIVERSITY
Level 3, 246 Bourke Street
Melbourne Victoria
Australia 3000
T +61 3 9600 2818
F +61 3 9600 2819
lyons@lyonsarch.com.au
www.lyonsarch.com.au

GENERAL NOTES
THE CONTRACTOR MUST VERIFY ALL DIMENSIONS ON SITE BEFORE COMMENCING ANY WORK OR MAKING OF ANY SHOP DRAWINGS. FIGURED DIMENSIONS MUST BE USED IN PREFERENCE TO SCALED DIMENSIONS. ALL SCALED DIMENSIONS MUST BE VERIFIED ON SITE. THIS DRAWING IS COPYRIGHT AND REMAINS THE PROPERTY OF THE ARCHITECT.

Level 3, 246 Bourke Street
Melbourne Victoria
Australia 3000
T +61 3 9600 2818
F +61 3 9600 2819
lyons@lyonsarch.com.au
www.lyonsarch.com.au
Lyons

PROJECT
BANKSTOWN CITY CAMPUS DEVELOPMENT
74 RICKARD RD.
BANKSTOWN NSW 2200
DRAWING TITLE
PLAN - LEVEL 4

PLANNING PROPOSAL
NOT FOR CONSTRUCTION
NORTH
SCALE
1 : 200 @A1
JOB No. DRAWN CHECKED DATE
UW04 JC/RH DJ 21.09.2018
DRAWING No. REVISION
PP3007 **1**

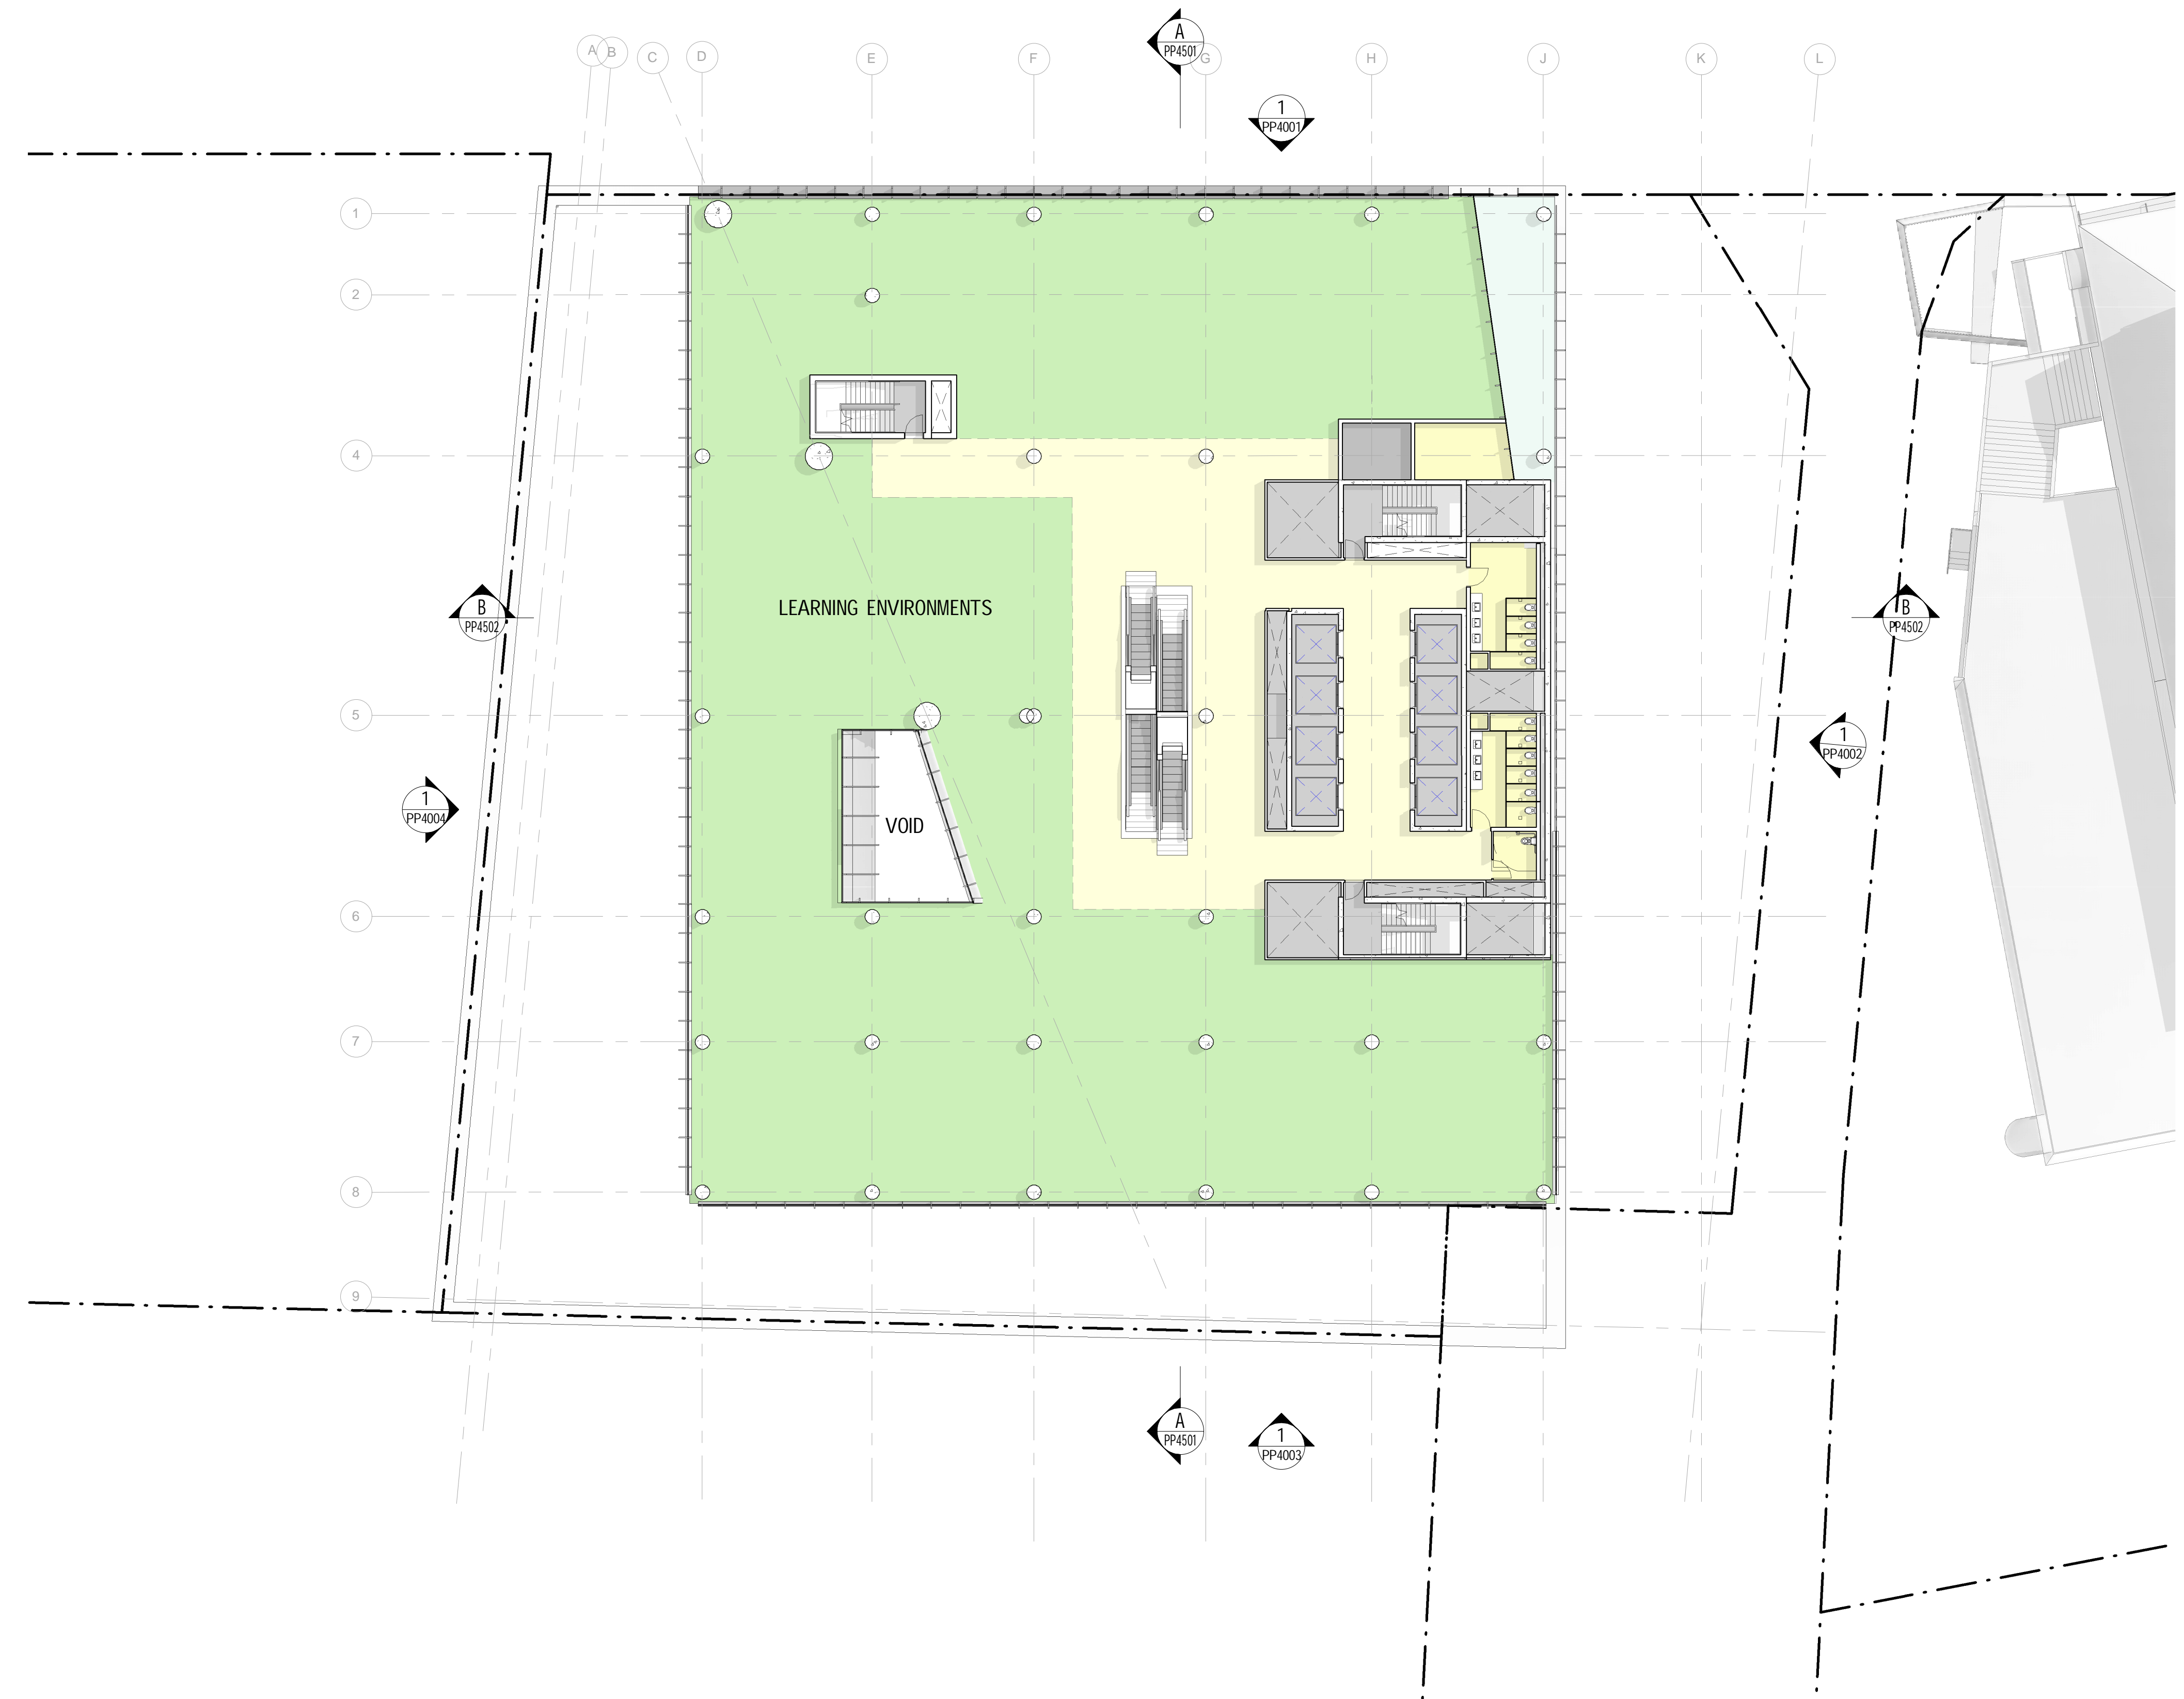

REV. DETAILS
1 ISSUED FOR PLANNING PROPOSAL

DATE
13.12.2018

CLIENT
WESTERN SYDNEY UNIVERSITY
Level 3, 246 Bourke Street
Melbourne Victoria
Australia 3000
T +61 3 9600 2818
F +61 3 9600 2819
lyons@lyonsarch.com.au
www.lyonsarch.com.au

GENERAL NOTES
THE CONTRACTOR MUST VERIFY ALL DIMENSIONS ON SITE BEFORE COMMENCING ANY WORK.
OR MAKING OF ANY SHOP DRAWINGS. FIGURED DIMENSIONS MUST BE USED IN PREFERENCE TO
SCALED DIMENSIONS. ALL SCALED DIMENSIONS MUST BE VERIFIED ON SITE. THIS DRAWING IS
COPYRIGHT AND REMAINS THE PROPERTY OF THE ARCHITECT.

Level 3, 246 Bourke Street
Melbourne Victoria
Australia 3000
T +61 3 9600 2818
F +61 3 9600 2819
lyons@lyonsarch.com.au
www.lyonsarch.com.au

PROJECT
BANKSTOWN CITY CAMPUS DEVELOPMENT
74 RICKARD RD.
BANKSTOWN NSW 2200
DRAWING TITLE
PLAN - LEVEL 5

PLANNING PROPOSAL
NOT FOR CONSTRUCTION
NORTH
SCALE
1 : 200 @ A1
JOB No. DRAWN CHECKED DATE
UW04 JC/RH DJ 21.09.2018
DRAWING No. REVISION
PP3008 **1**